

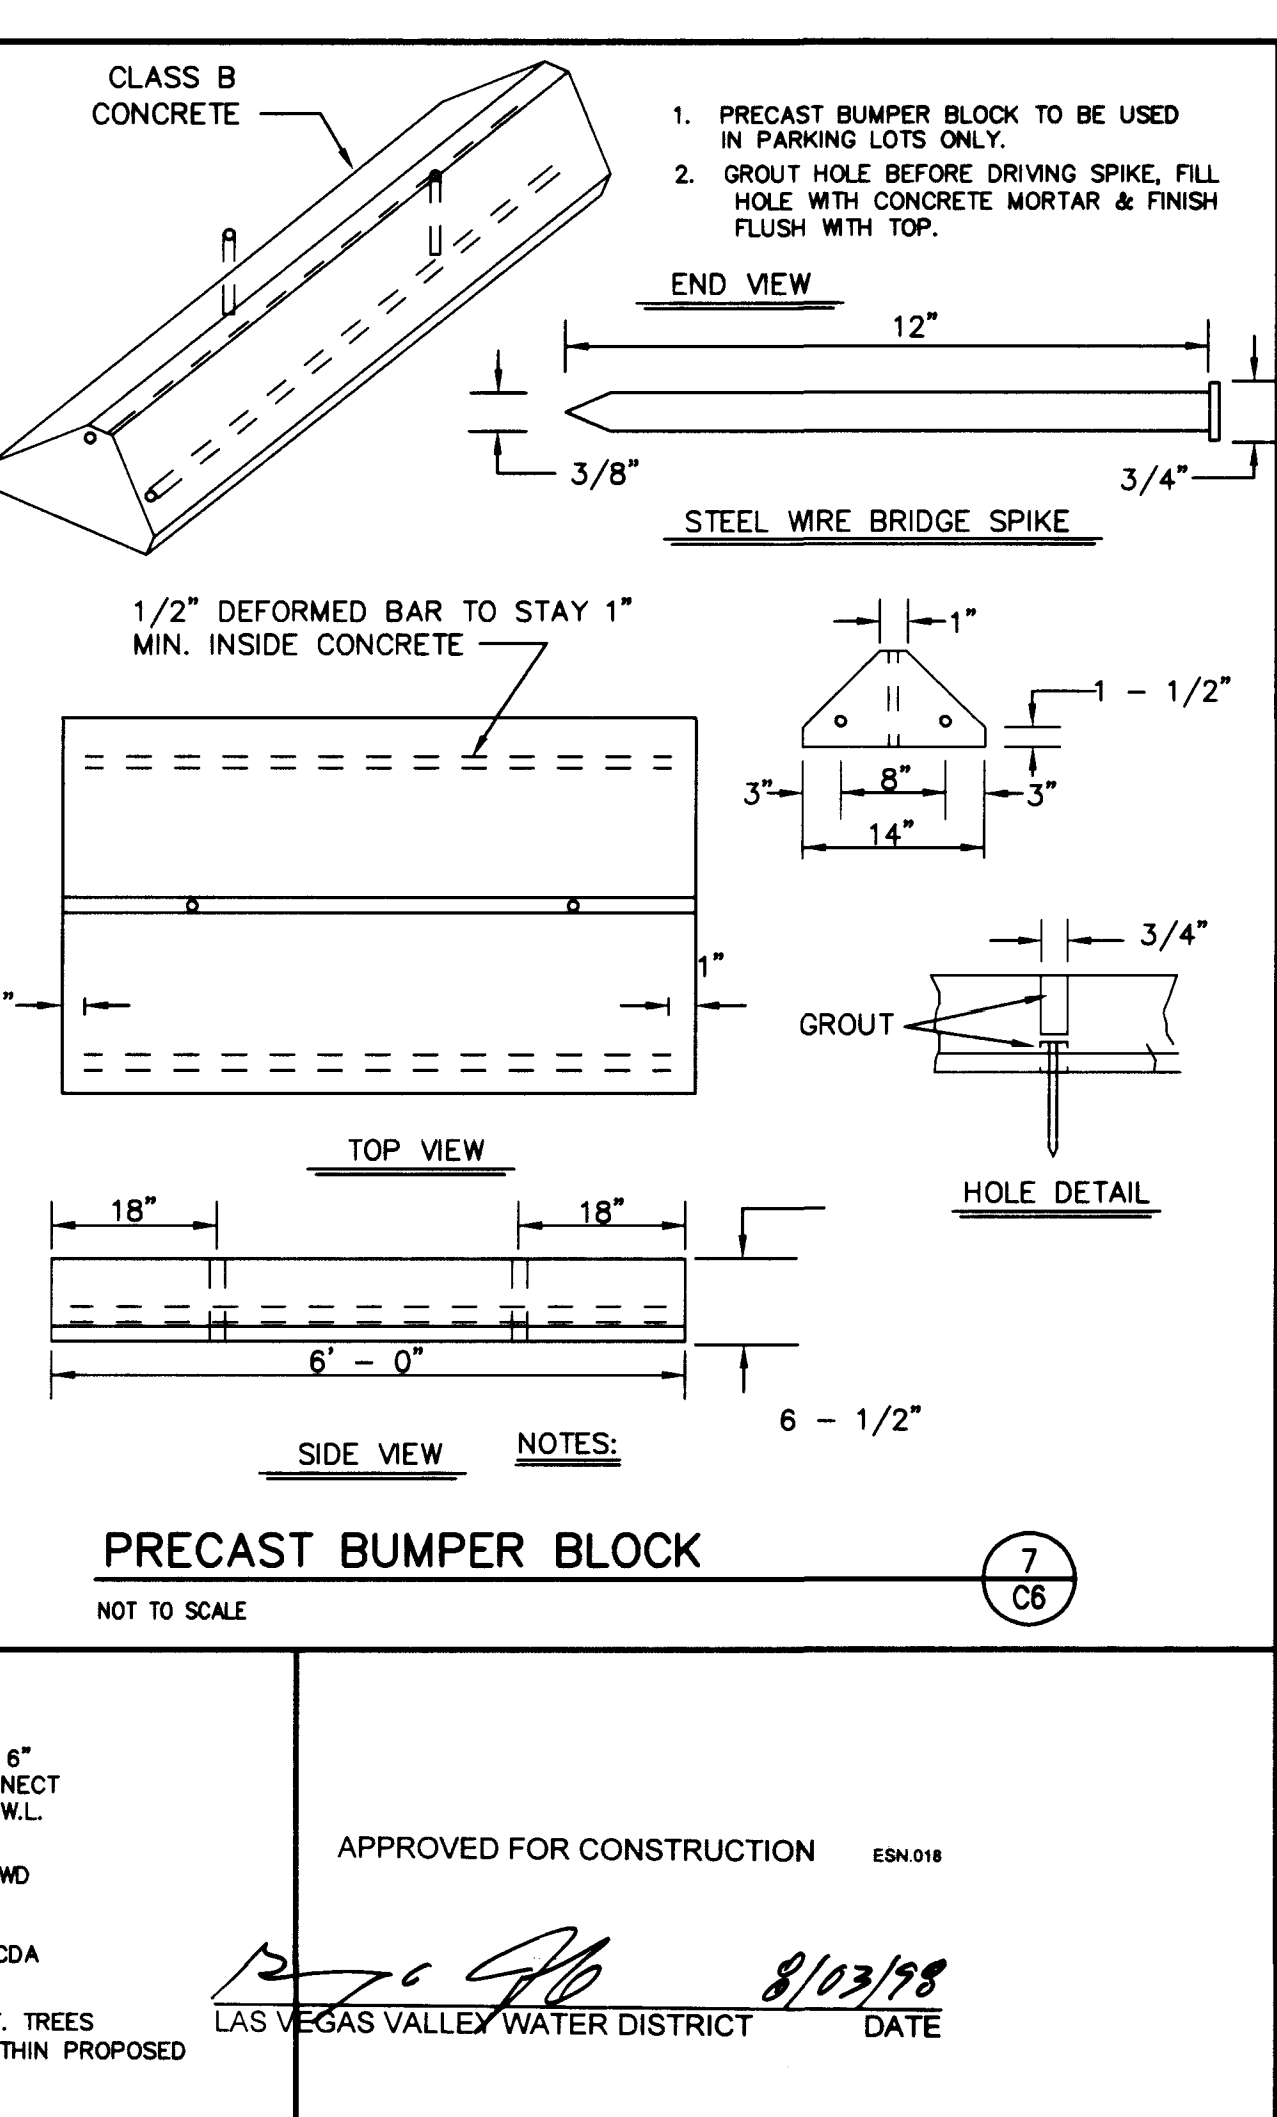
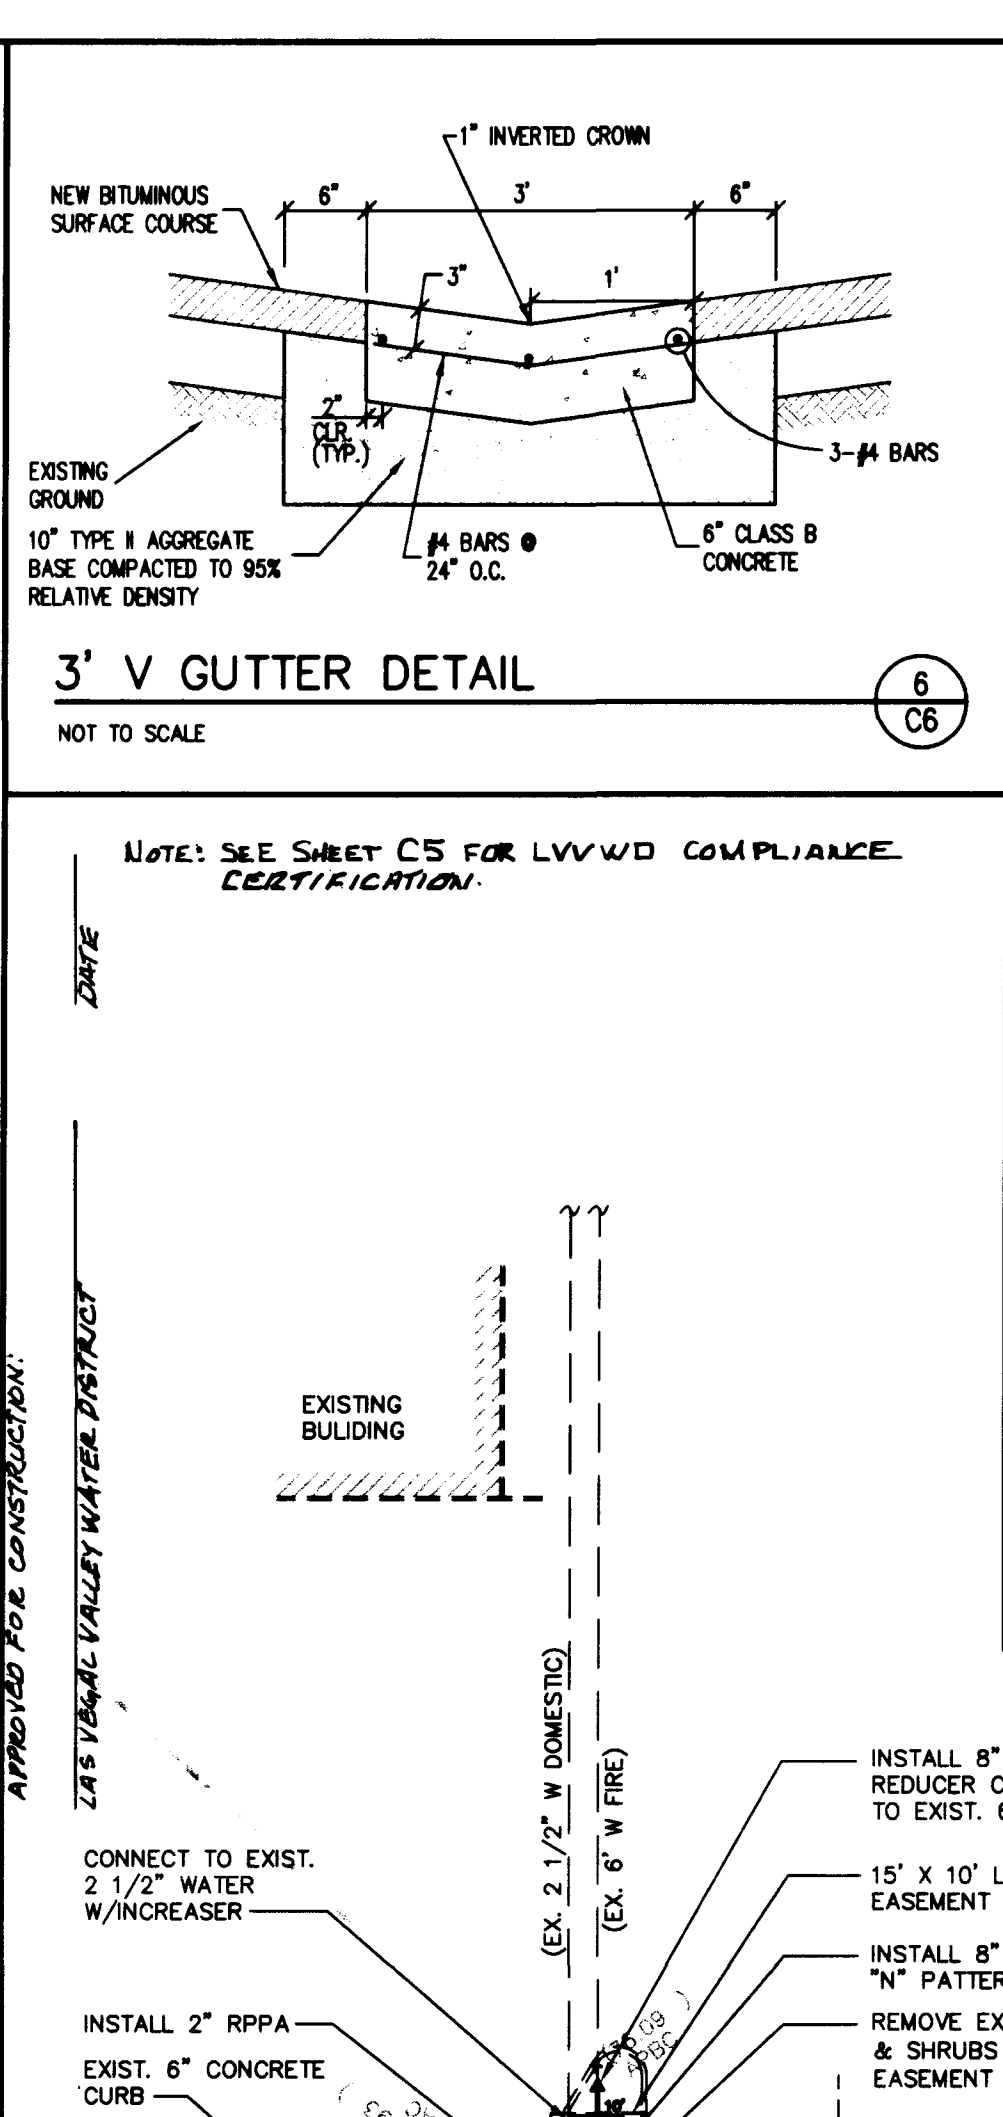
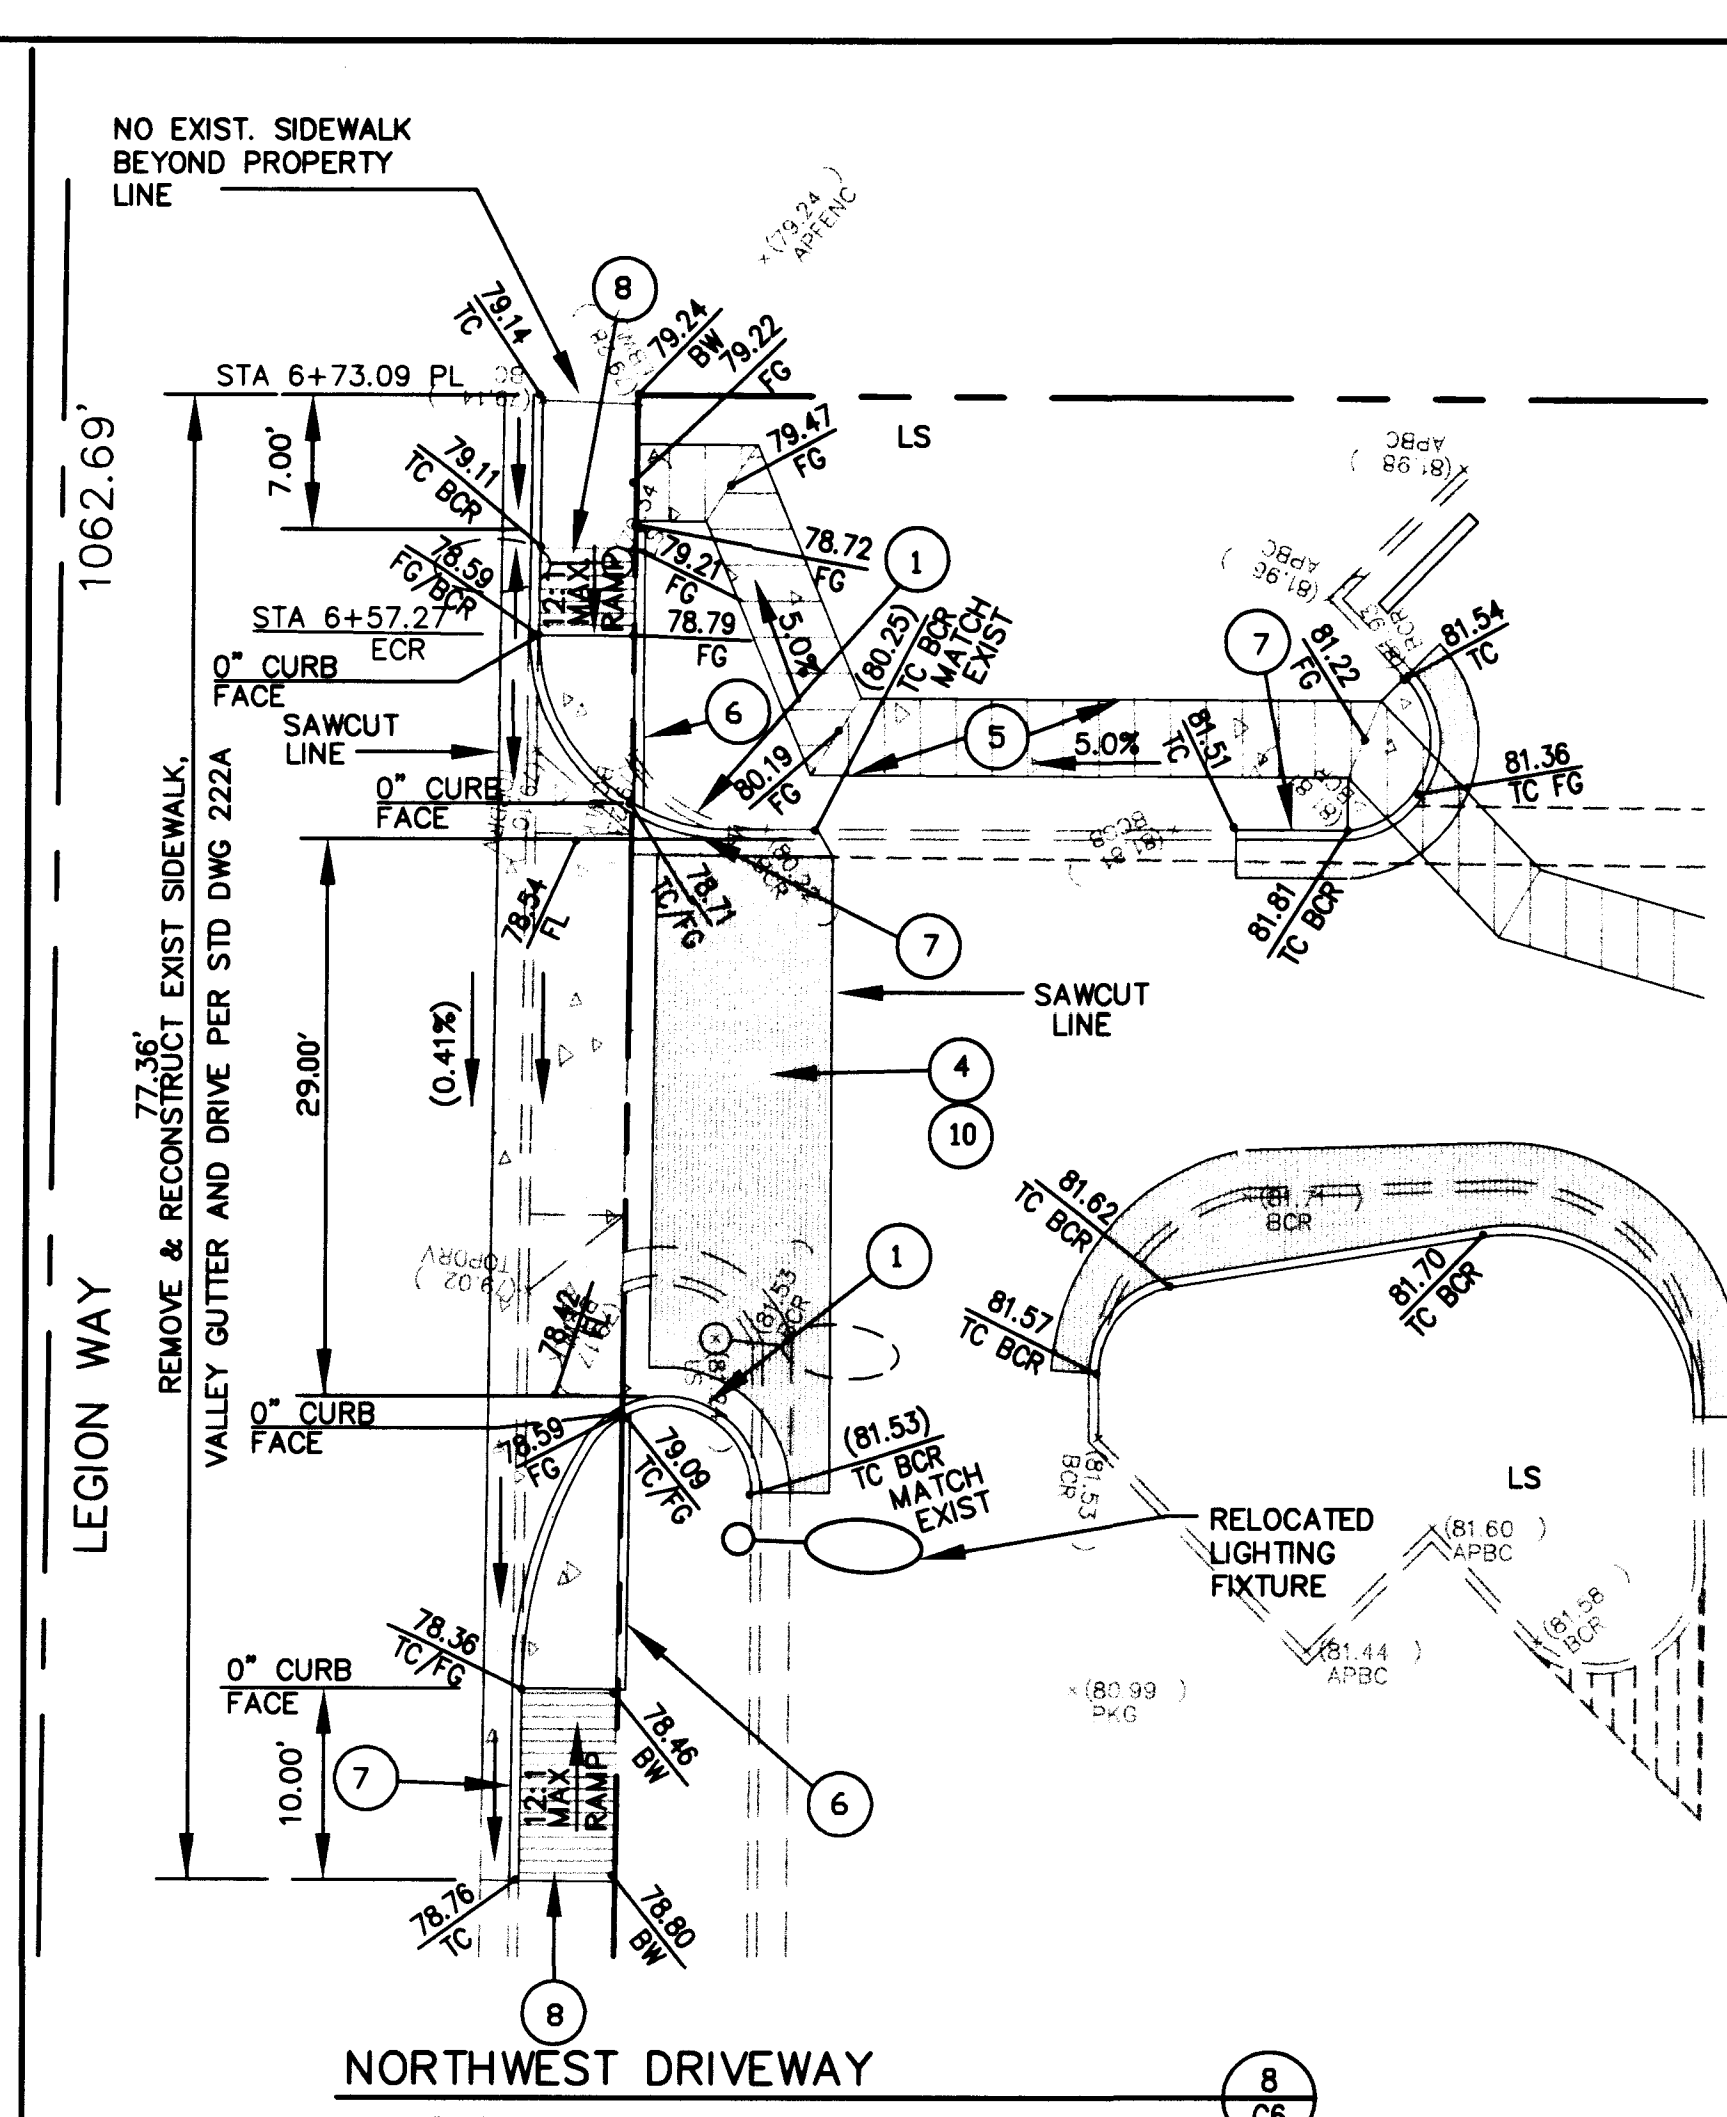
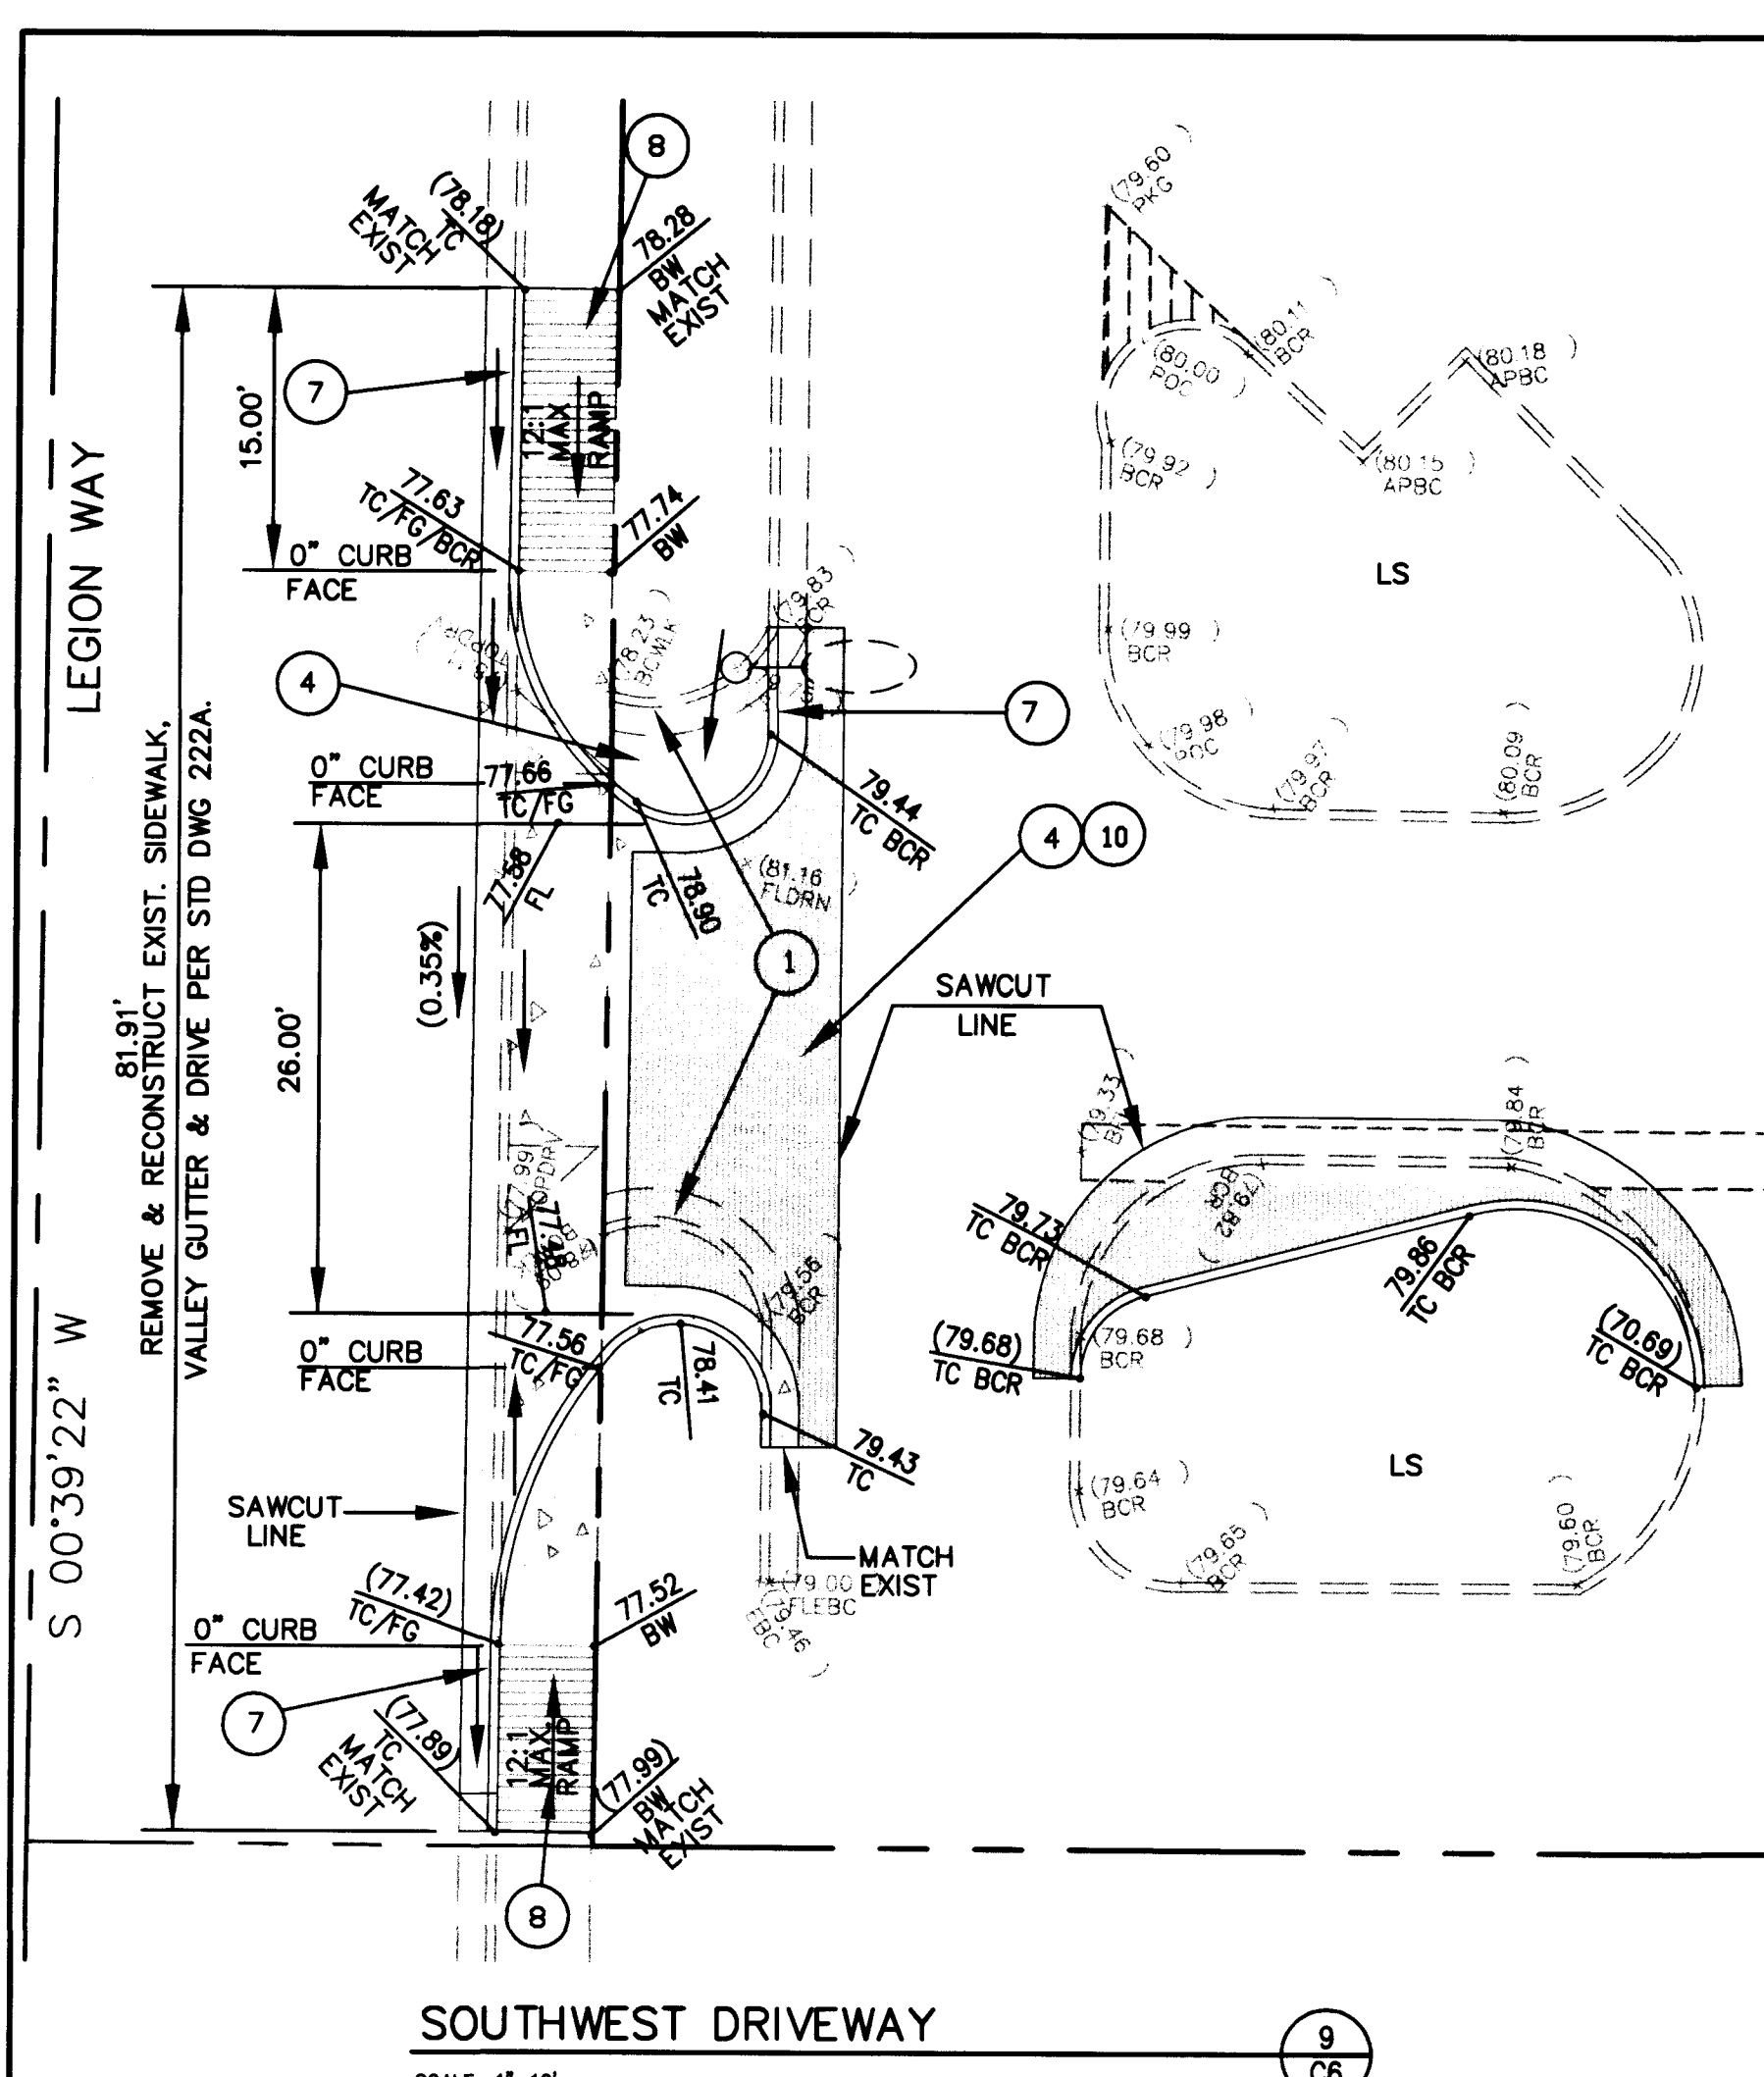
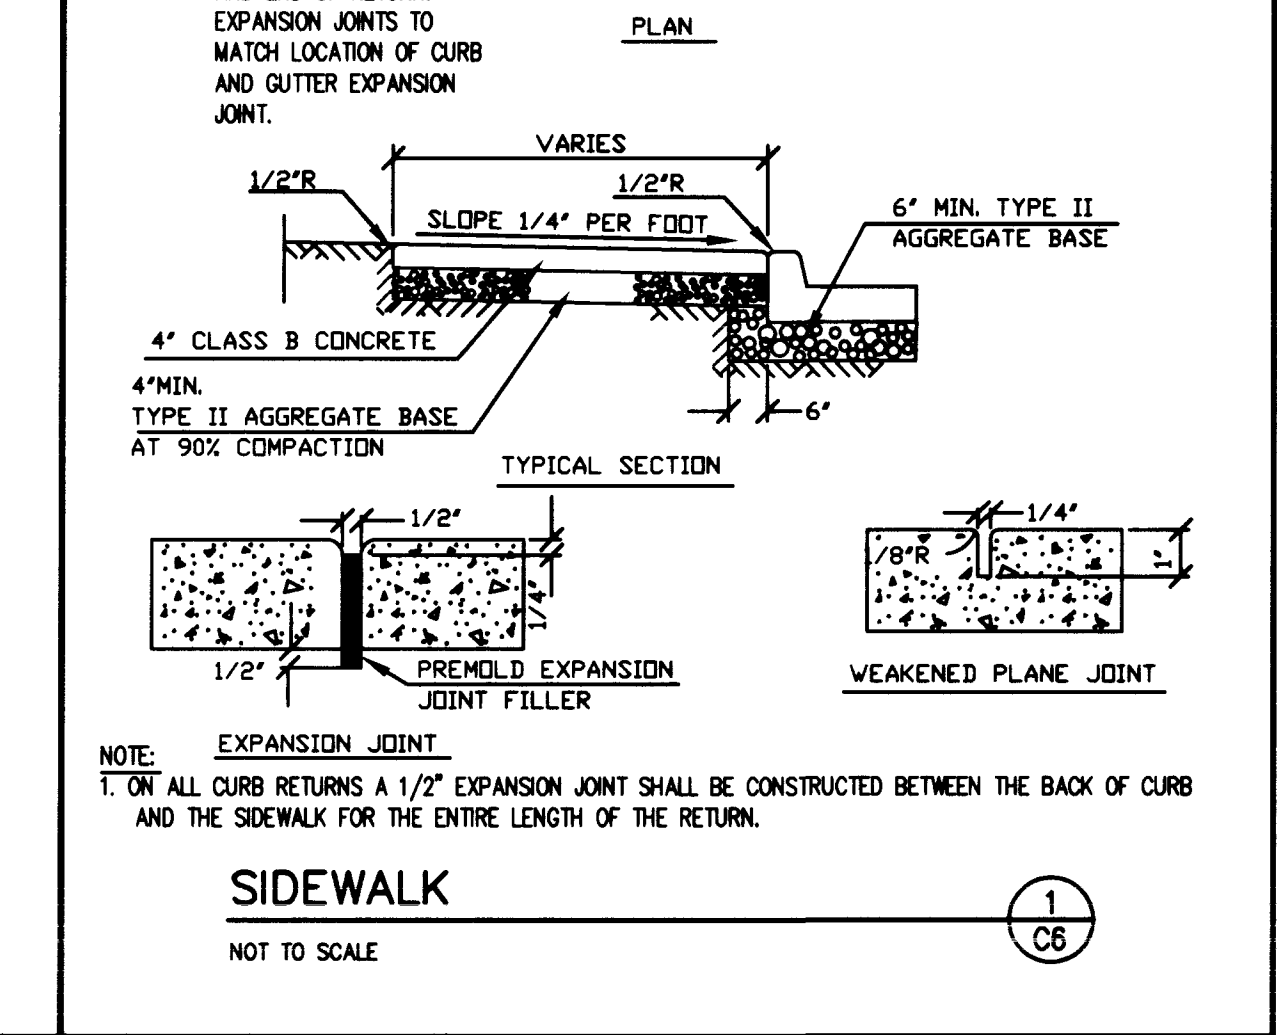
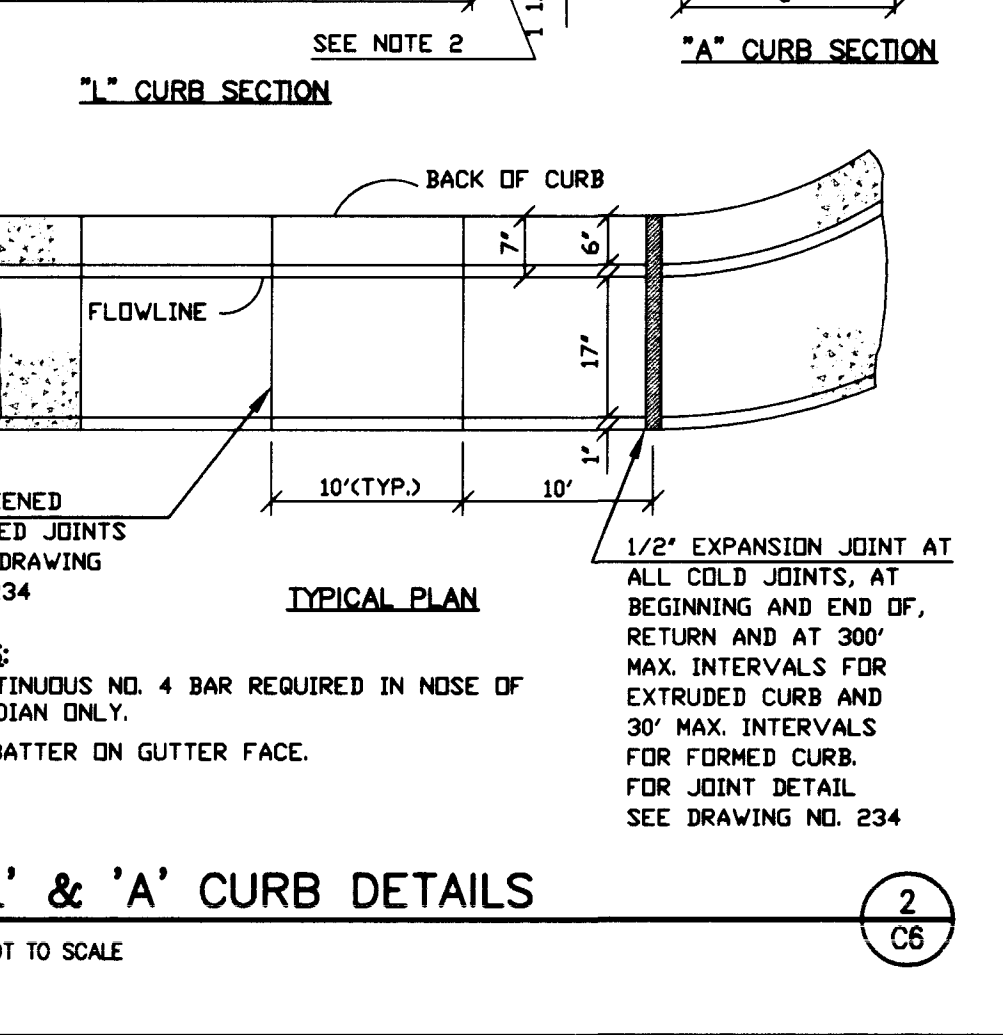
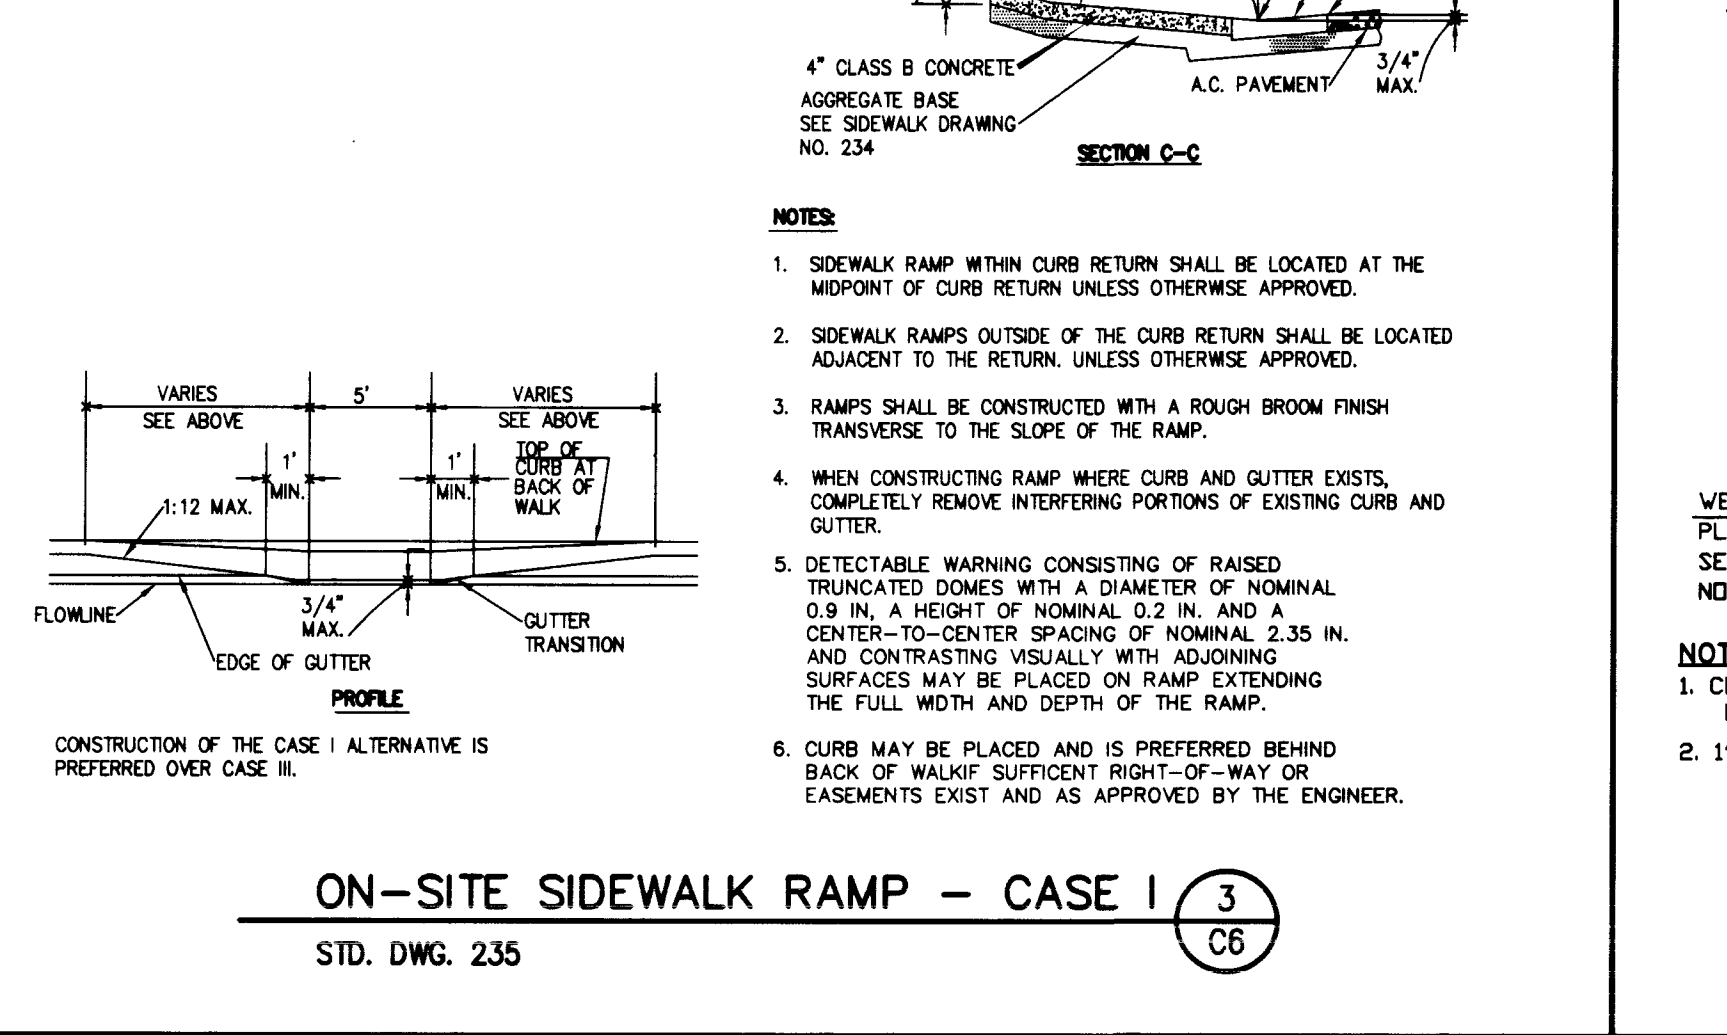
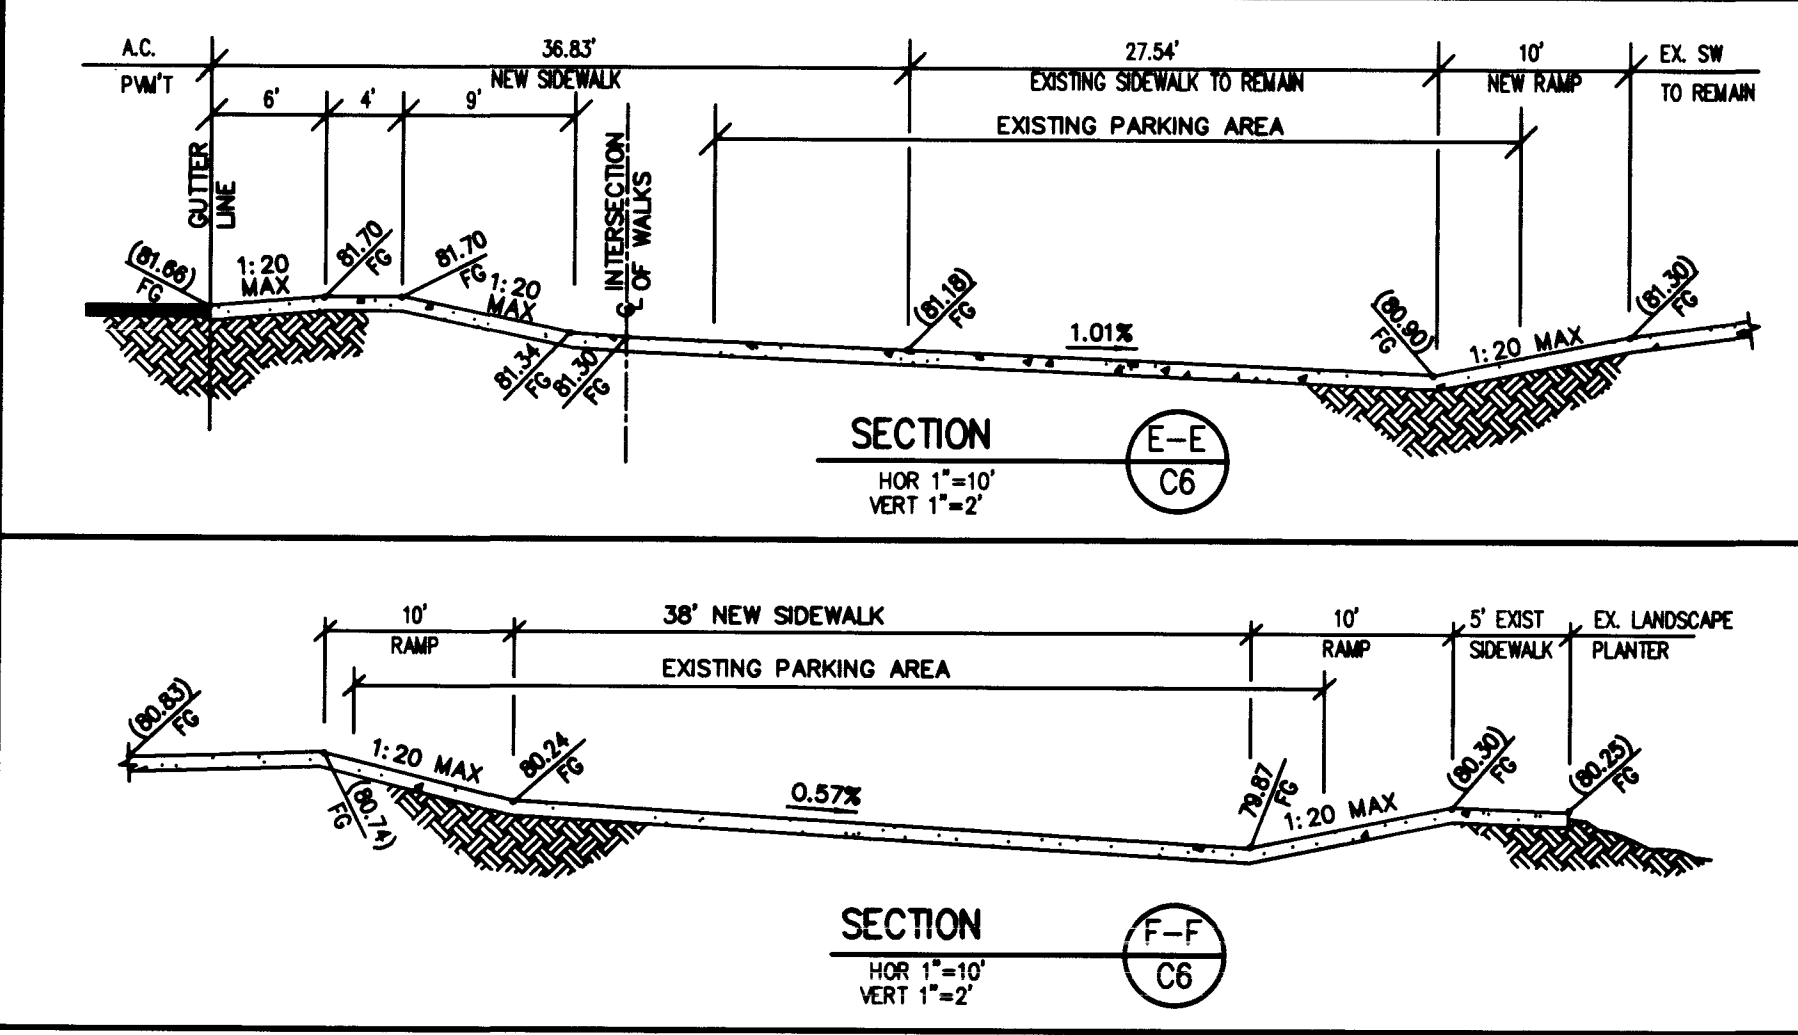
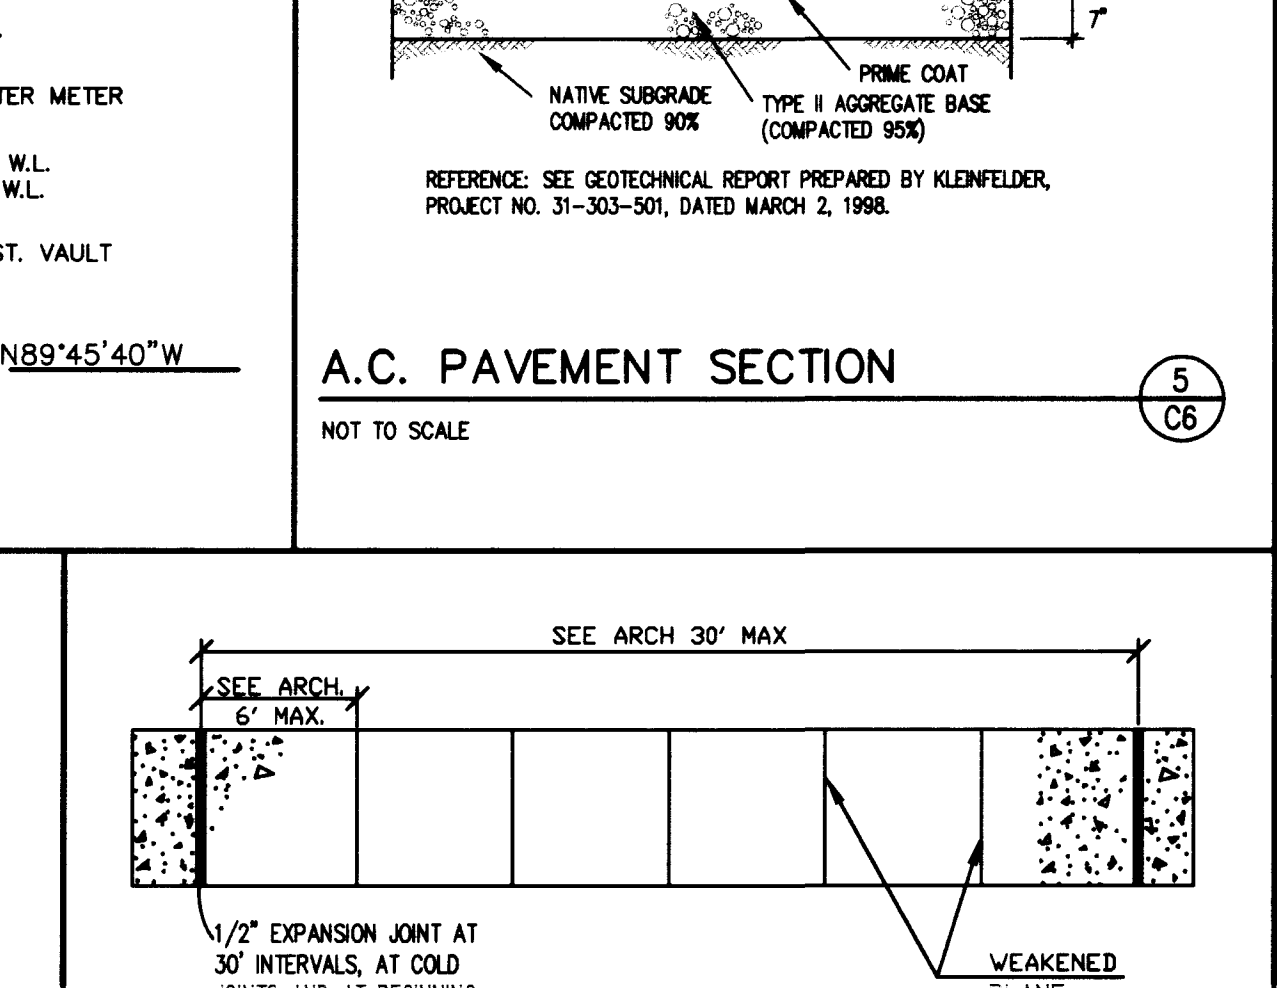
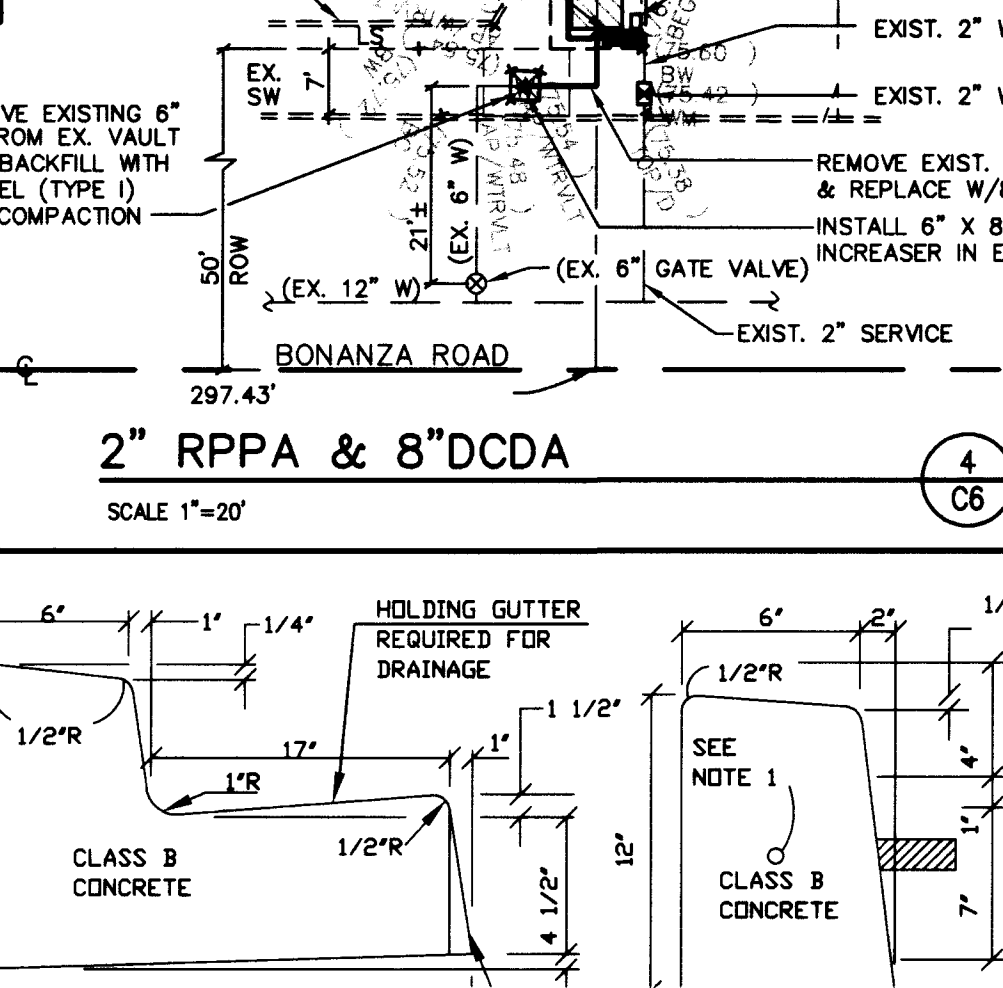


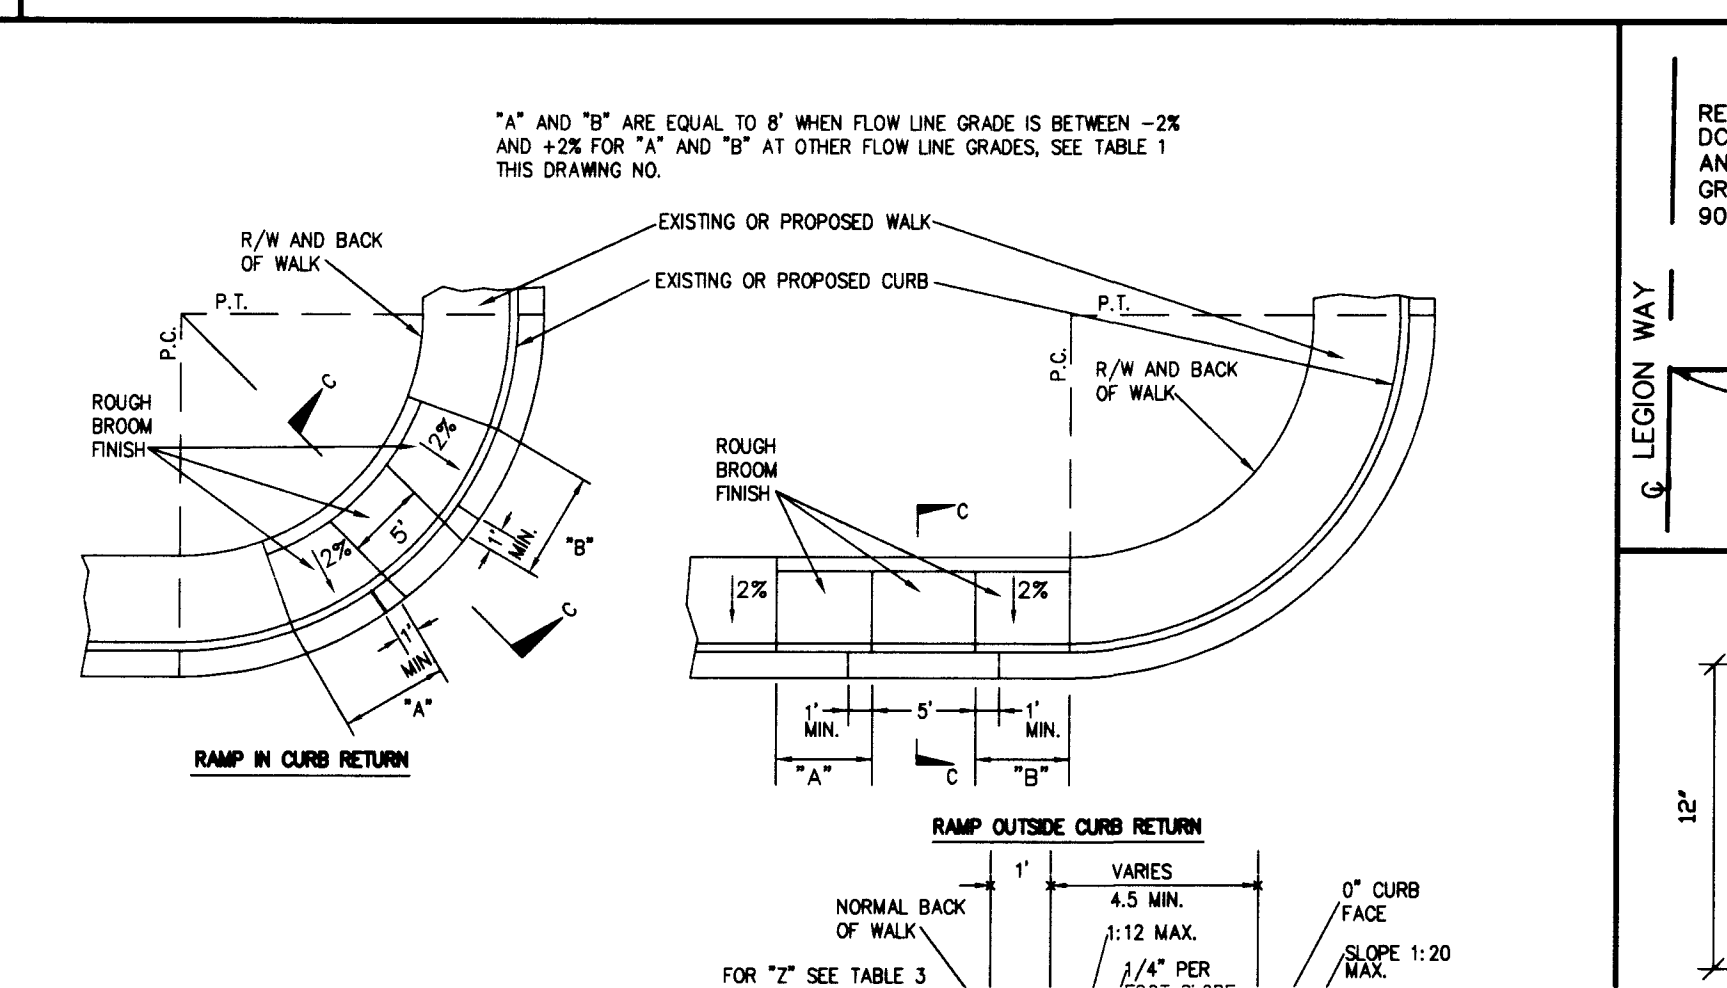

- CONSTRUCTION NOTES**
1. REMOVE EXISTING CURB & GUTTER.
 2. REMOVE EXISTING VALLEY GUTTER.
 3. REMOVE EXISTING SIDEWALK.
 4. REMOVE EXISTING A.C. PAVEMENT.
 5. INSTALL SIDEWALK.
 6. INSTALL "A" CURBS.
 7. INSTALL "L" CURBS.
 8. INSTALL SIDEWALK RAMP.
 9. INSTALL VALLEY GUTTER.
 10. INSTALL A.C. PAVEMENT.
 11. INSTALL PARKING BUMPER.
 12. INSTALL NEW BLOCK WALL.
 13. NOT USED.
 14. INSTALL HANDICAP PARKING SIGN R7-8.
- FOR DETAILS (8) AND (9) C6

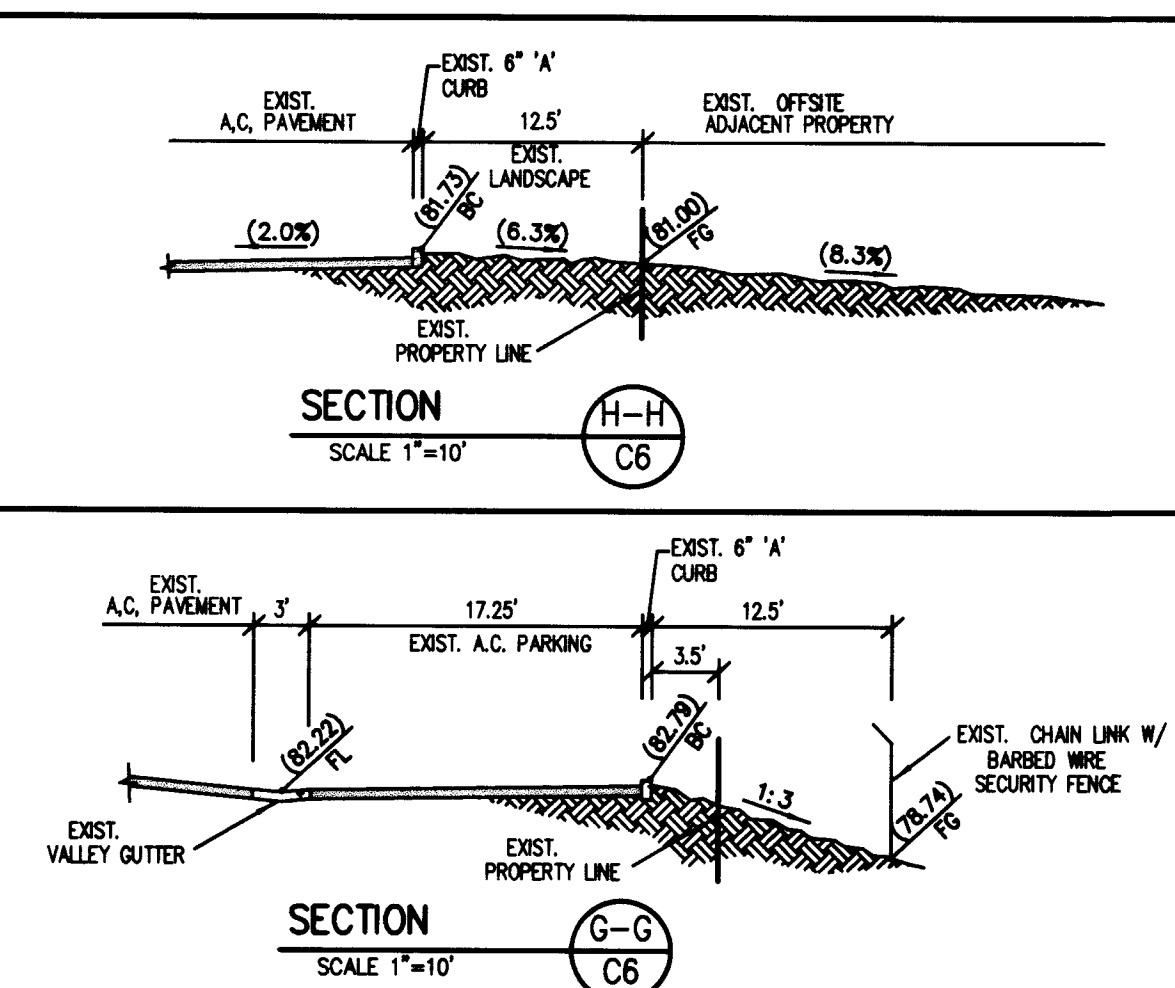

LOCHSA ENGINEERING
 5525 W. WILLOW AVE., SUITE 308
 LAS VEGAS, NV 89119
 (702) 365-9312 FAX (702) 365-9317

KGA
 KITTRELL GARLOCK AND ASSOCIATES
 ARCHITECTS
 1000 W. WILLOW AVE., SUITE 100
 LAS VEGAS, NV 89119
 (702) 365-9312 FAX (702) 365-9317

MATT FRENCH TRAINING FACILITY
 LAS VEGAS, NV

MARK L. HEDGE
 PROFESSIONAL ENGINEER-STATE OF NV
 No. 8445

XXX-XXXX

J:\CAD\600A\600A0001.dwg Wed Jul 29 08:39:19 1998 E.D.F.

