




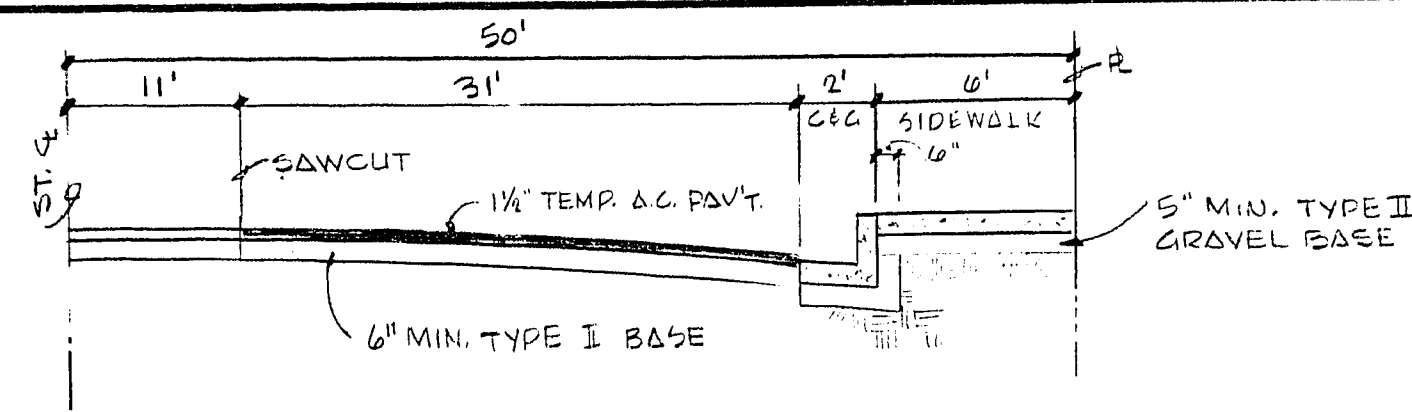


SCALE HORIZ. 1"=20'
VERT. 1"=2'

BENCH MARK ELEVATION 1785.65 CITY OF LAS VEGAS
DATUM: SPIKE IN POWER POLE # 60195


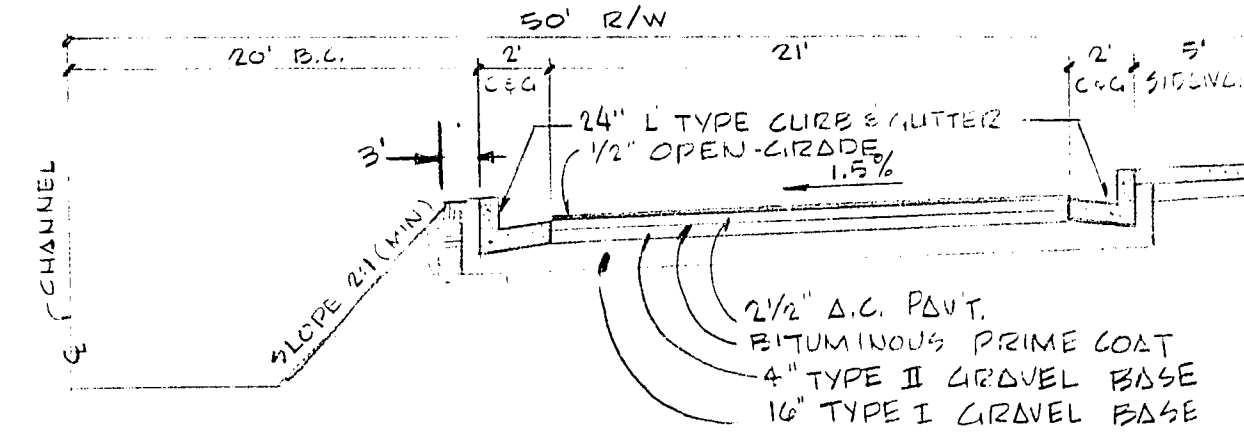


SCALE HORIZ. 1"=20'
VERT. 1"=2'

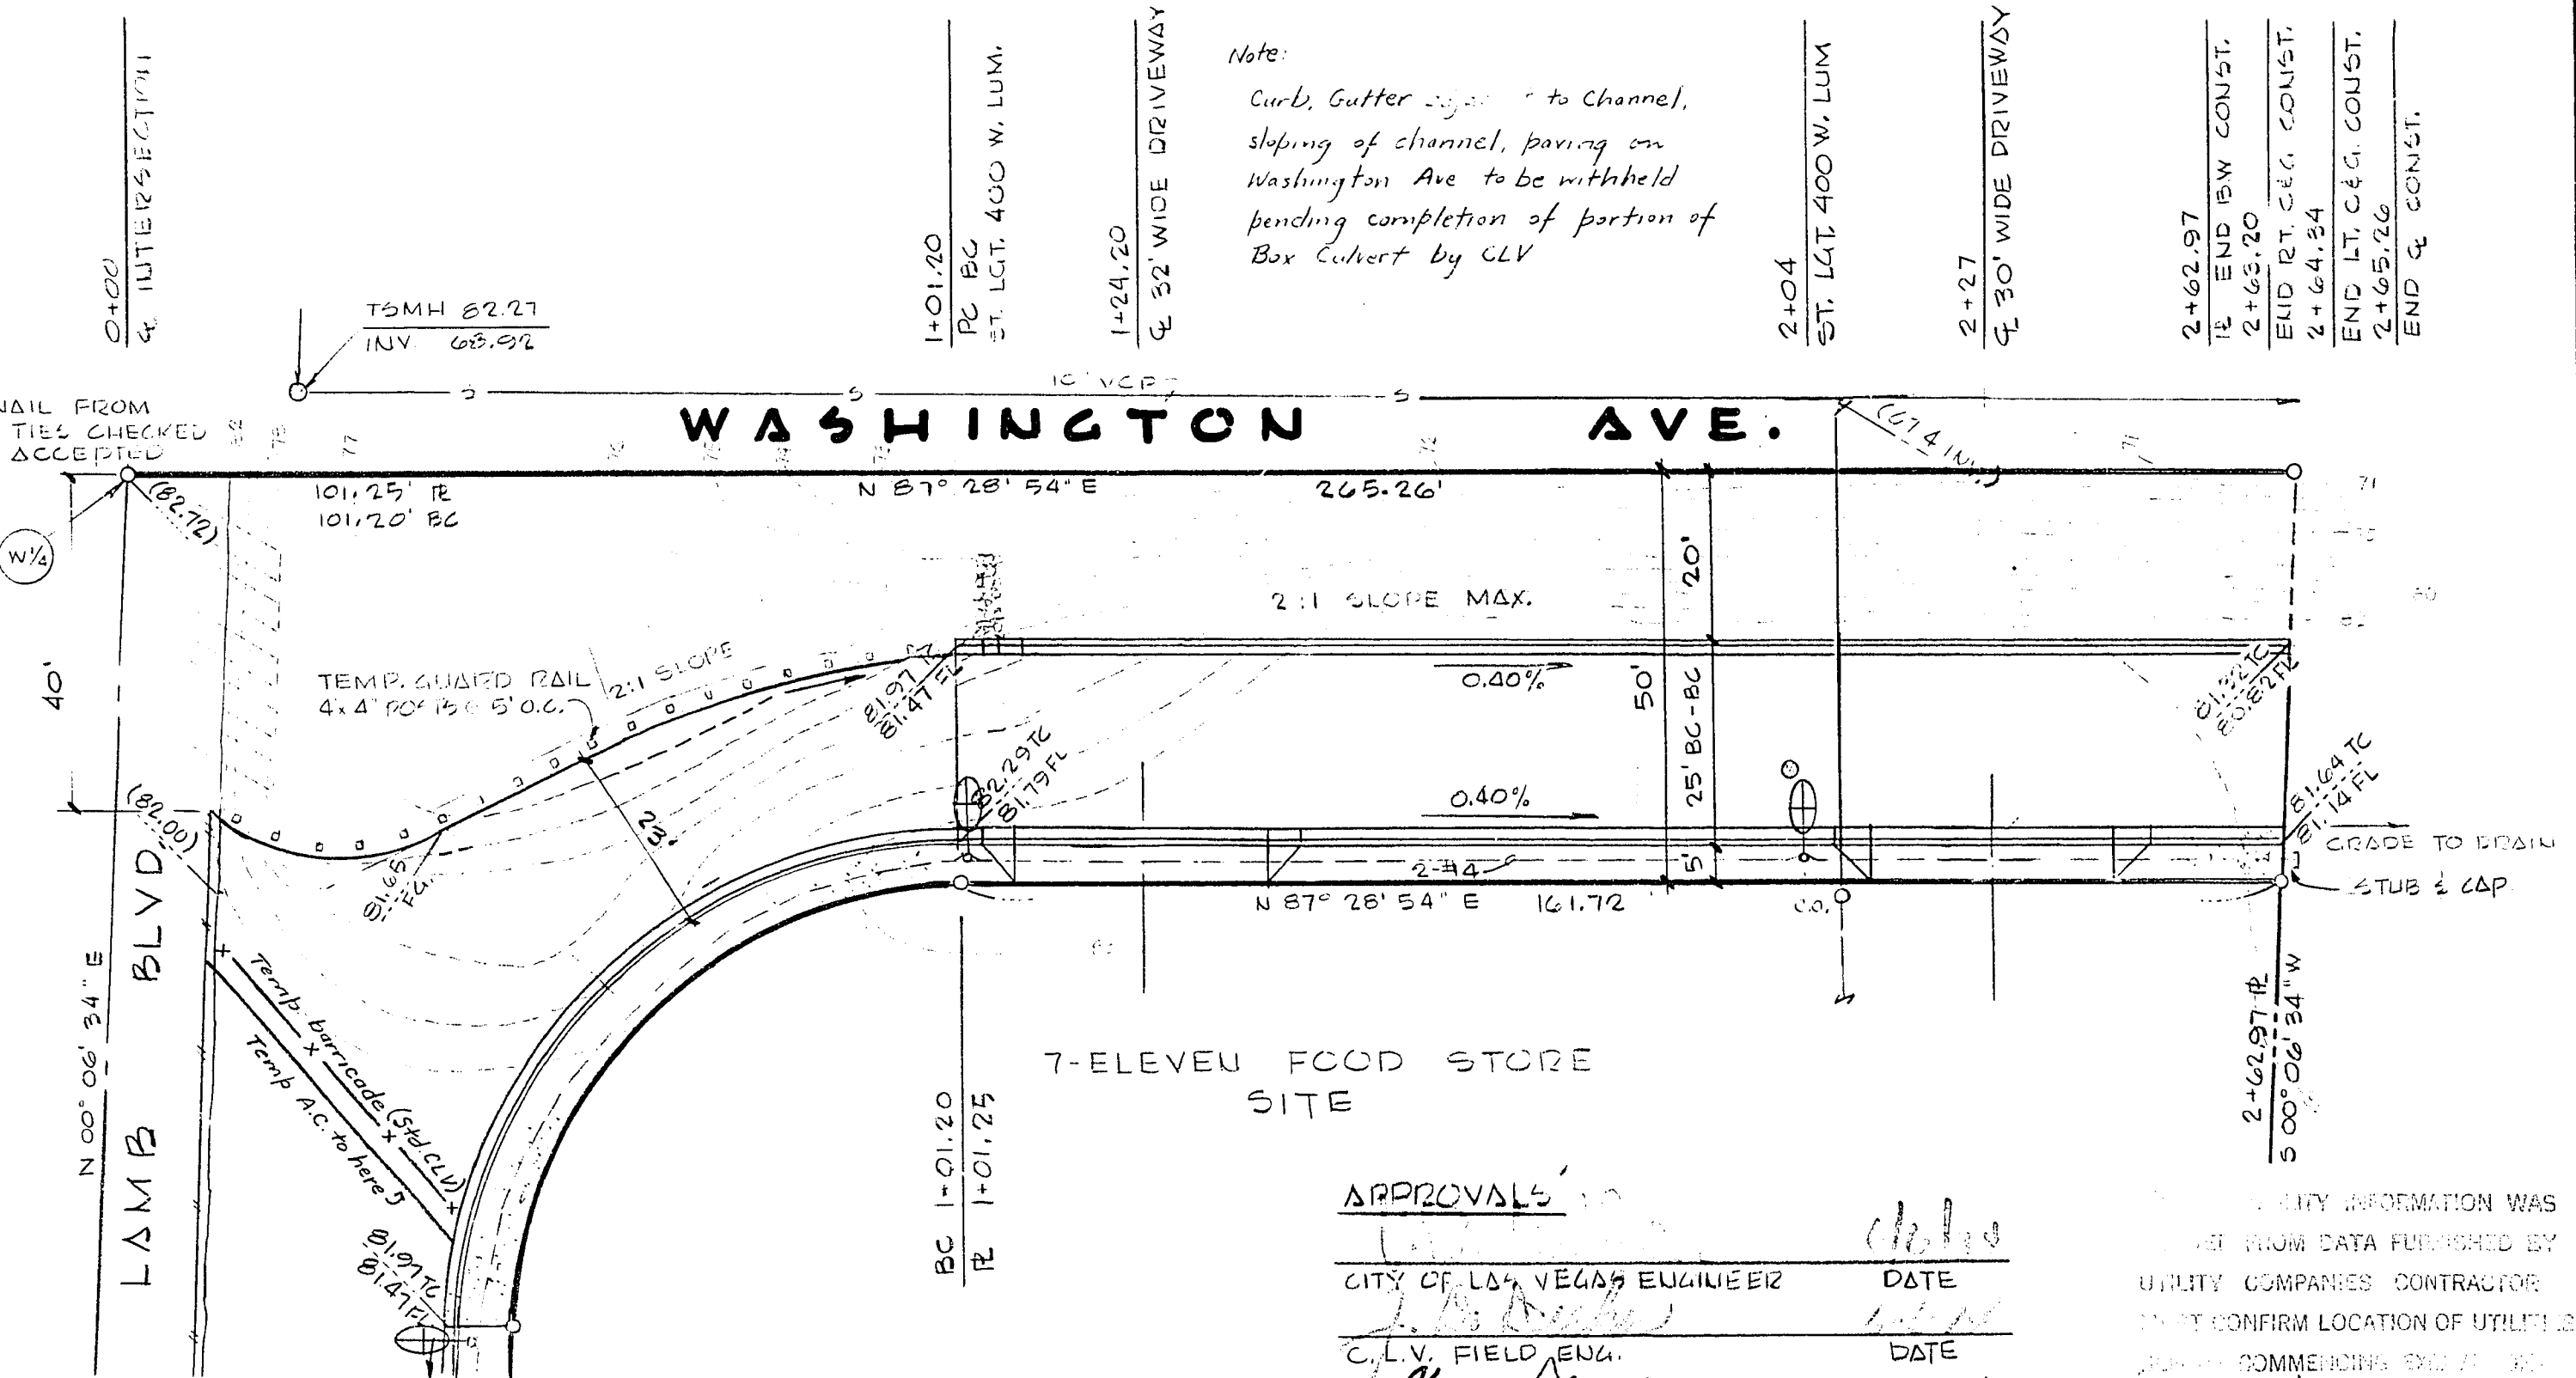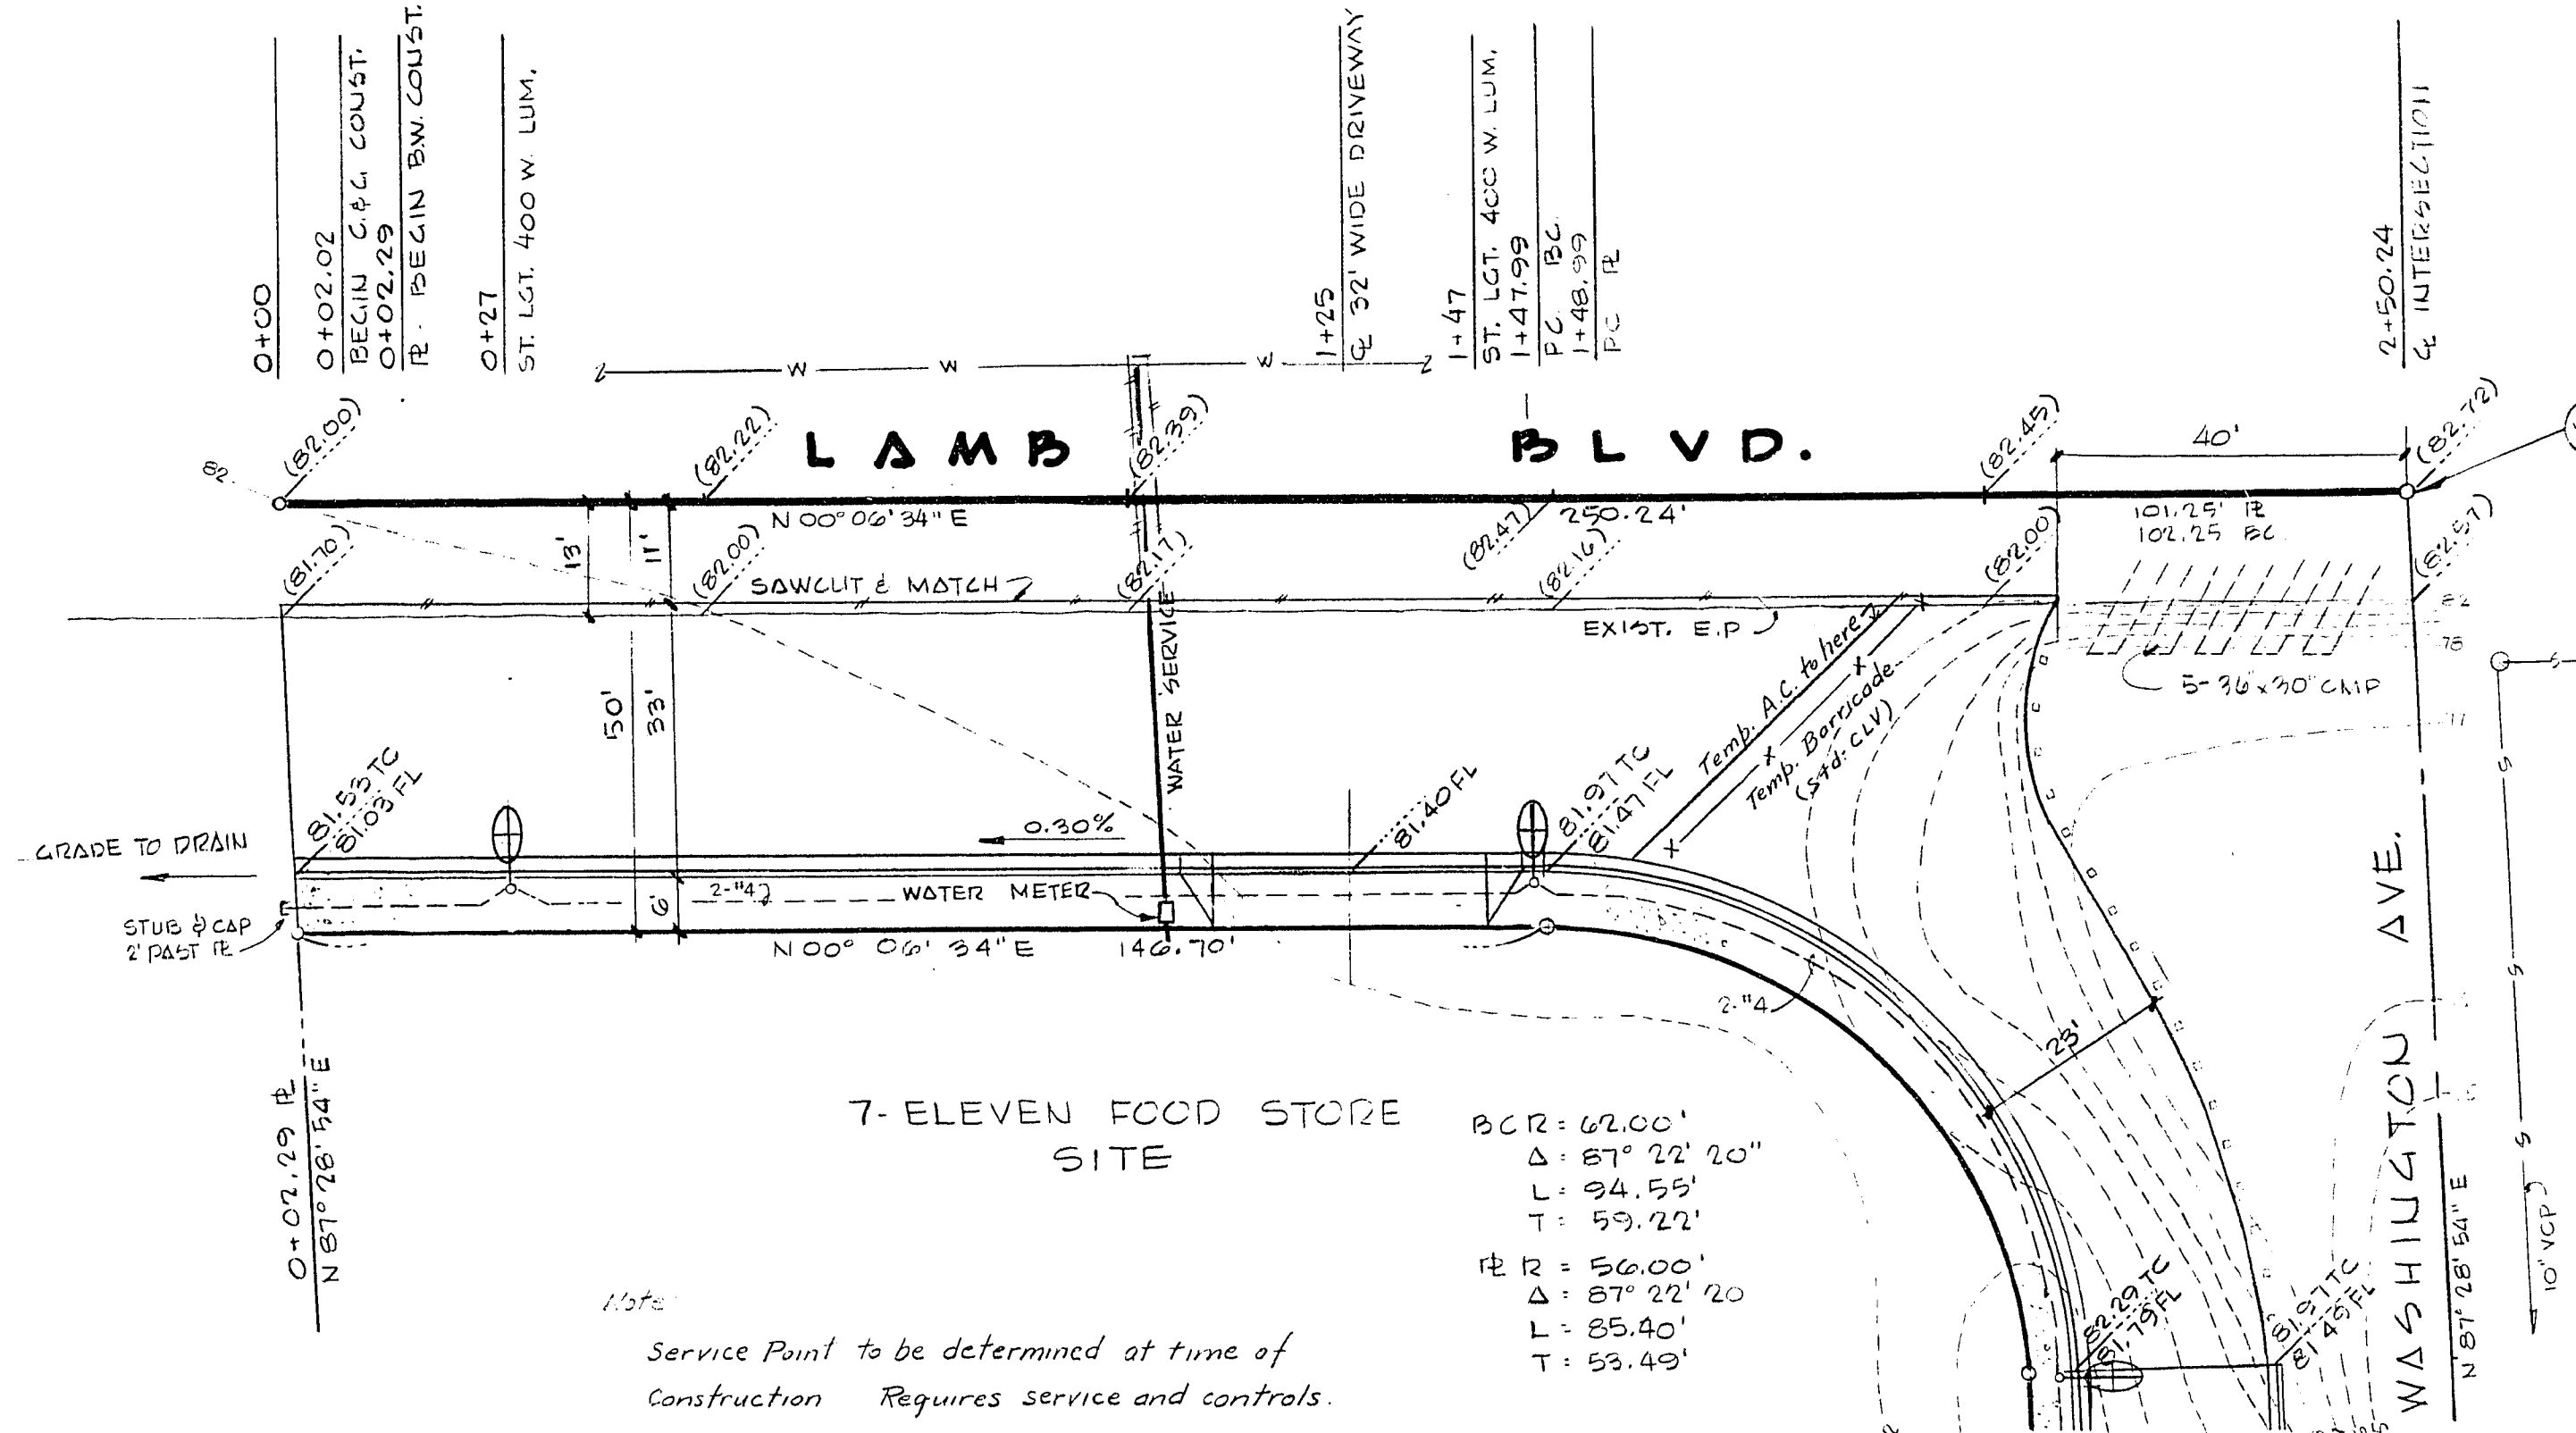

APPROVALS

CITY OF LAS VEGAS ENGINEER	DATE
CLV FIELD ENG.	6-14-74
CLV ELECTRICAL DEPT.	6-14-74
CLV TRAFFIC DEPT.	6-14-74
CLV FIRE DEPT.	6-14-74
NEVADA POWER CO.	6-14-74
CLV ELECTRICAL COORDINATOR	6-14-74

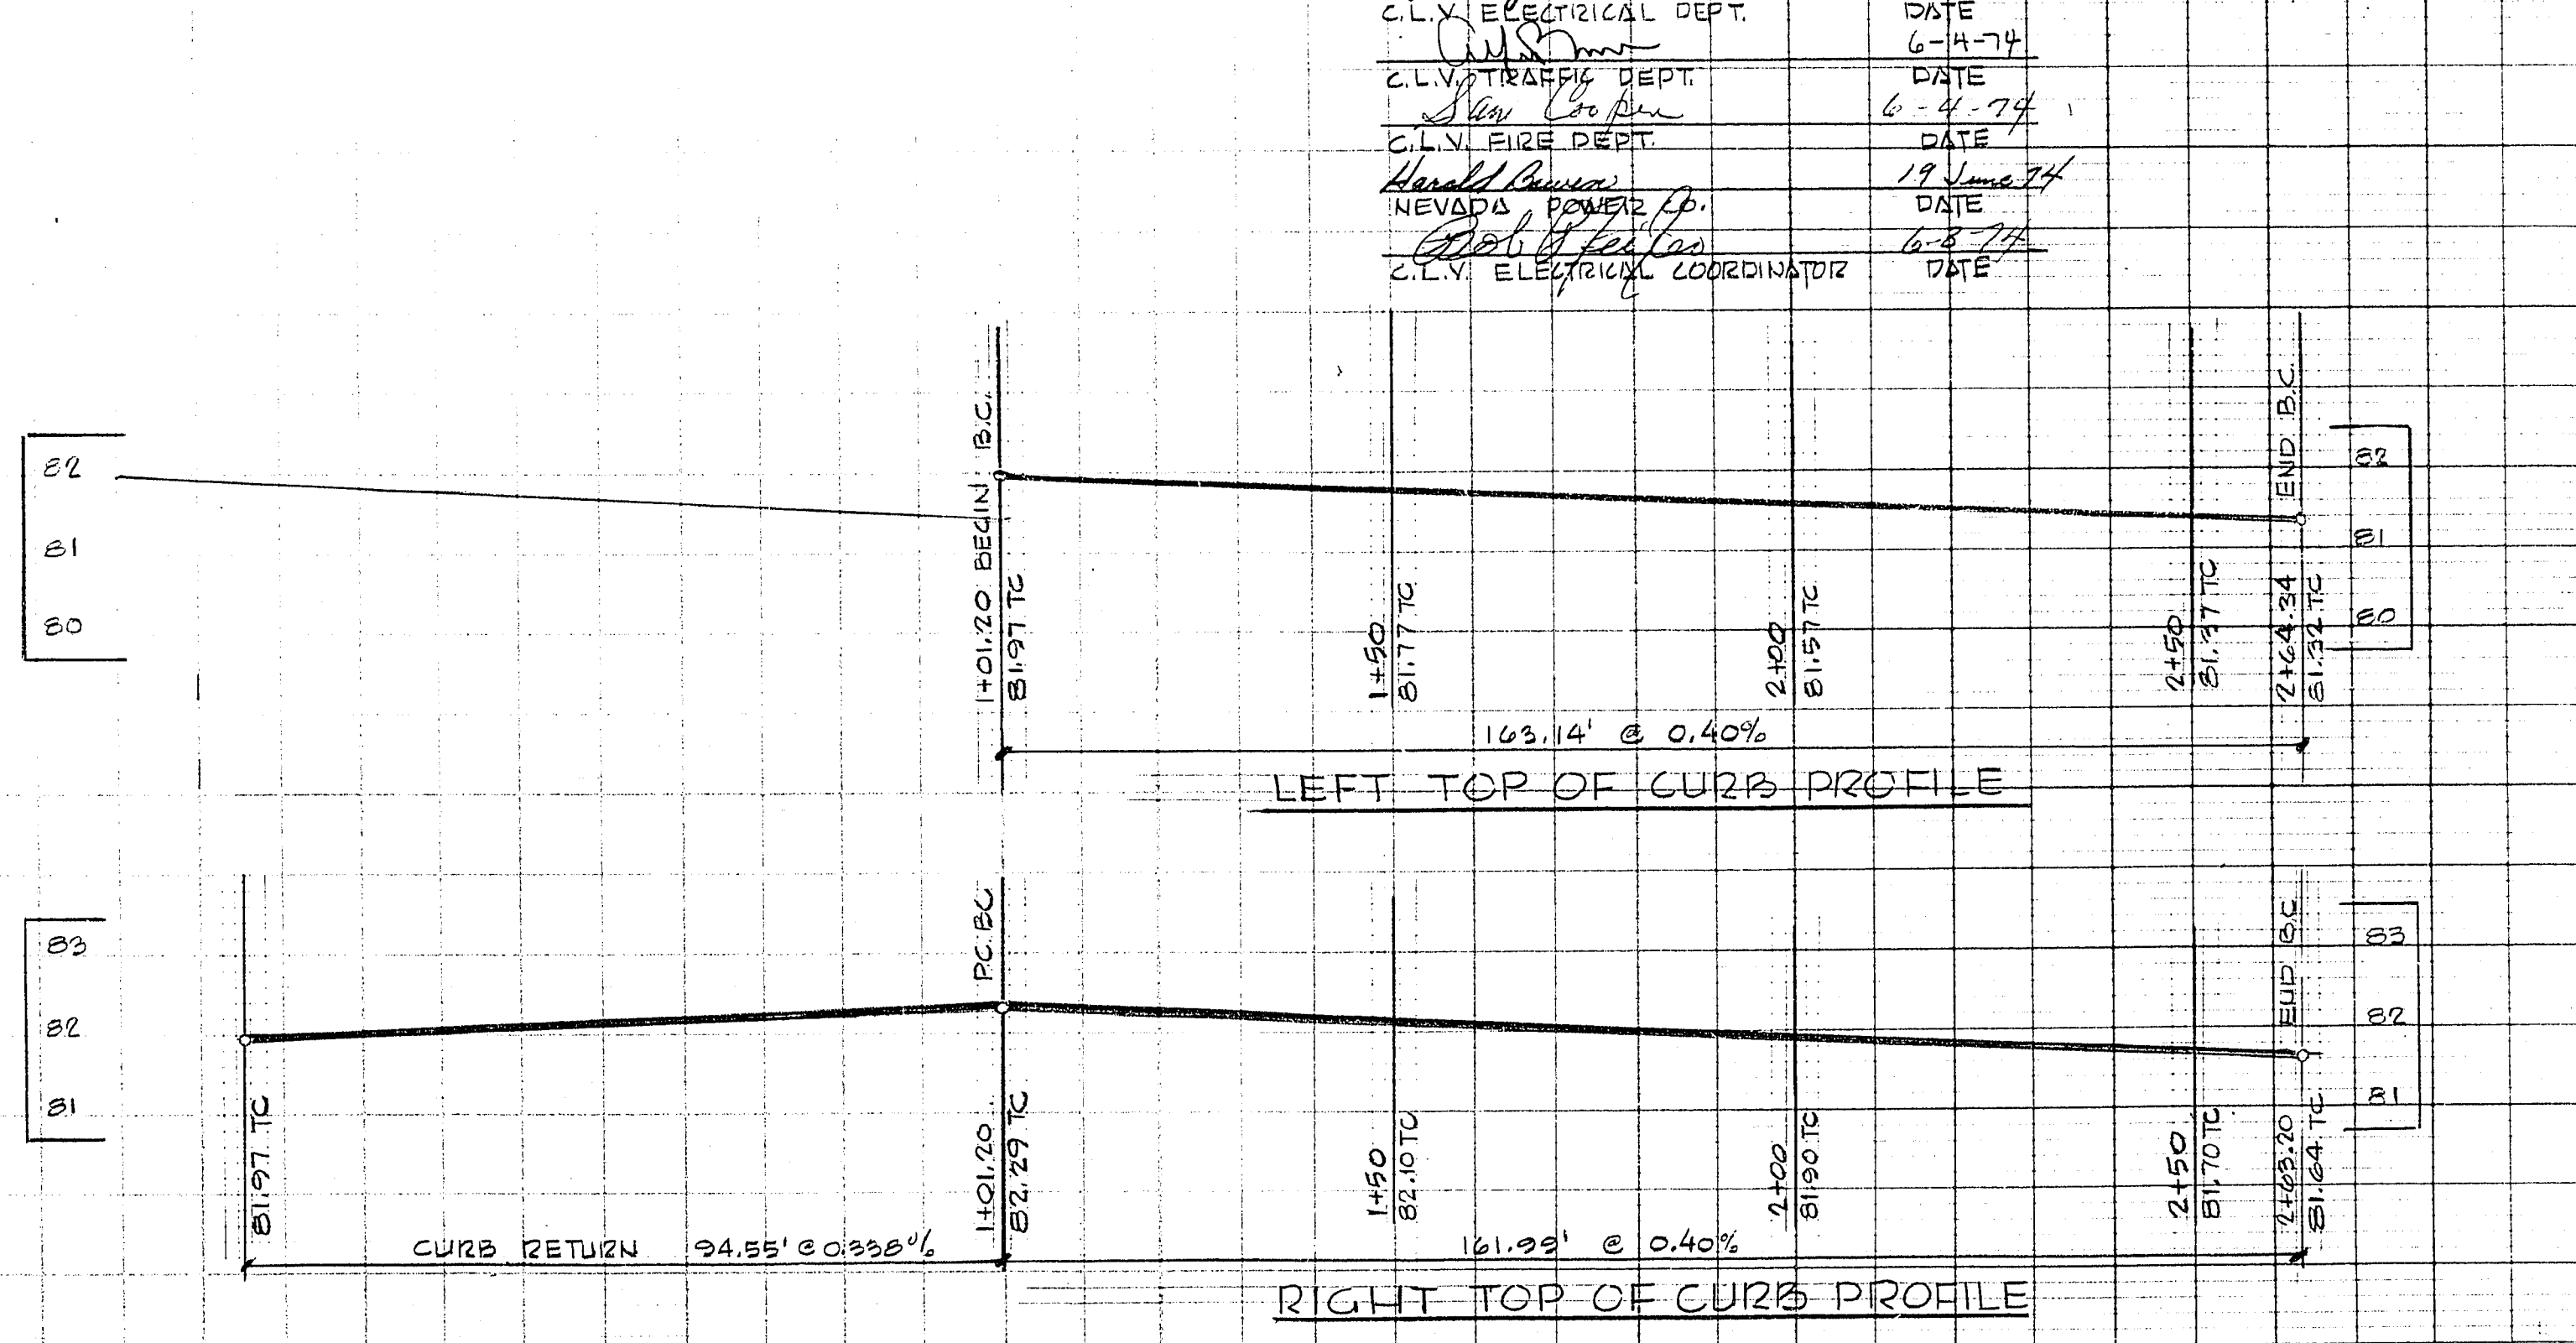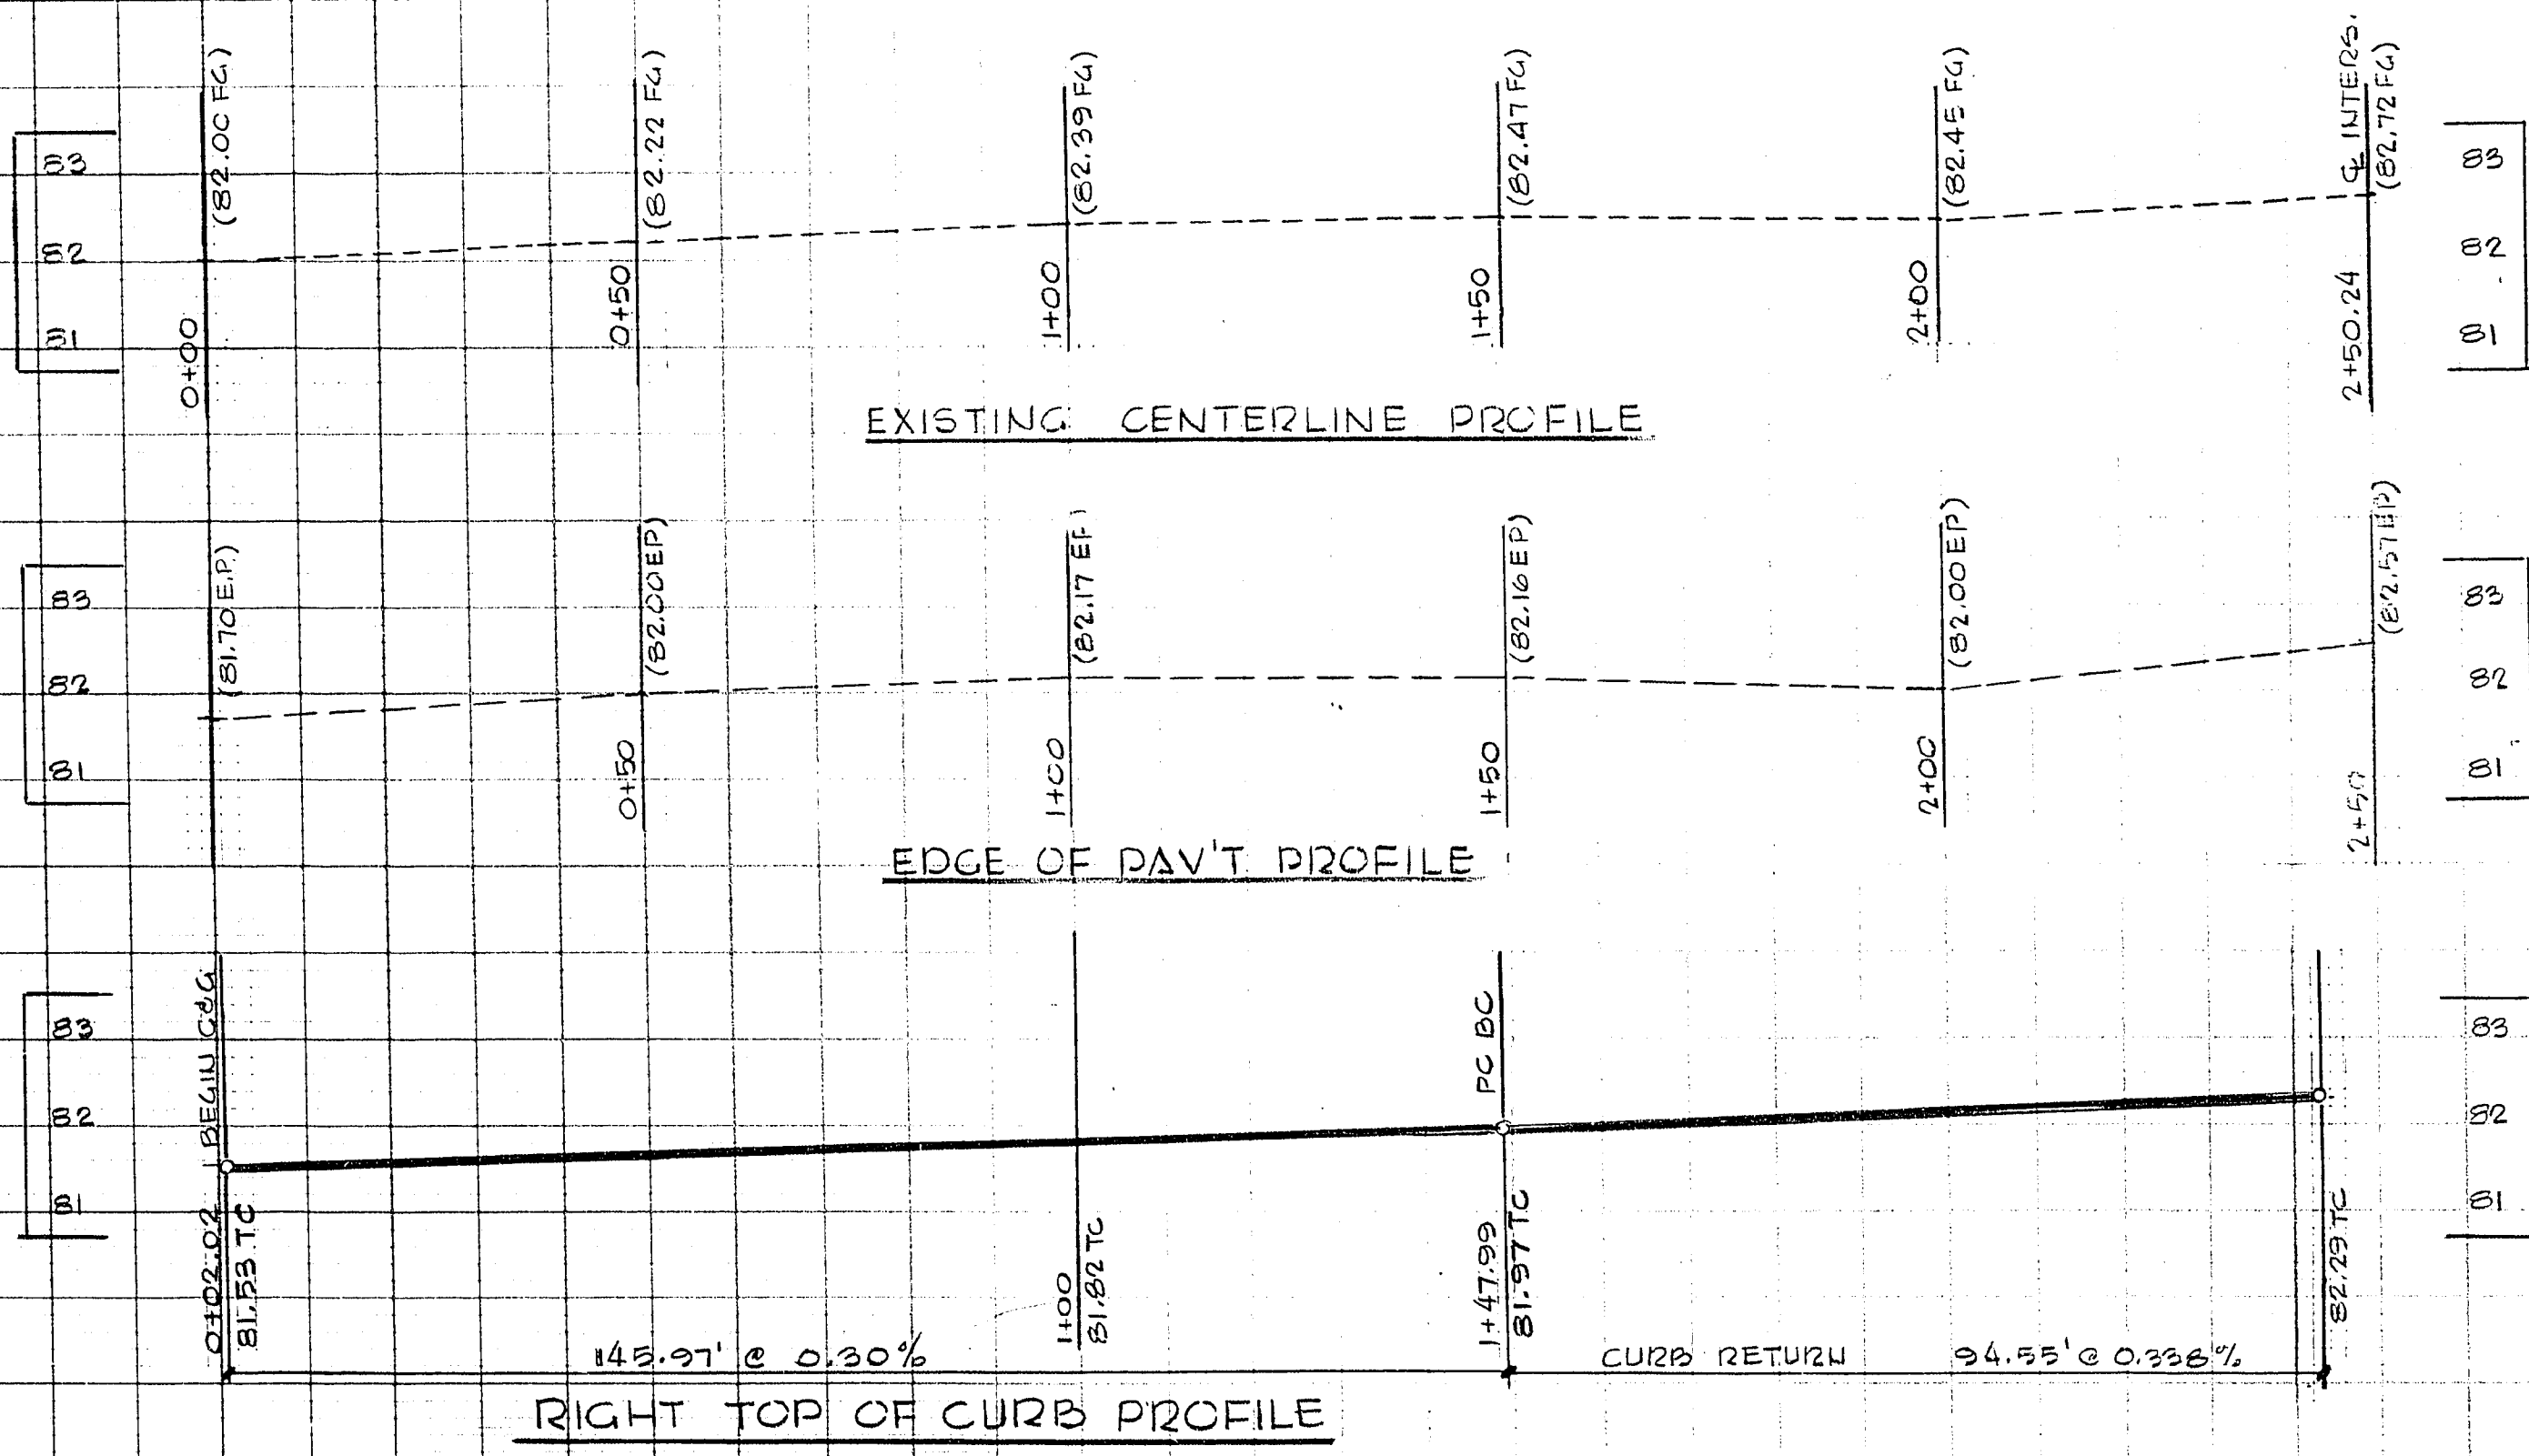

DATE: 6-14-74
DESIGN: J.H.
DRAWN: W.H.
CHECK: R.J.B.
SCALE: H.T. 1"=20' V.T. 1"=2'

PREPARED FOR:
7-ELEVEN FOOD STORES

BAUGHMAN, HAUGHT & TURNER
CIVIL ENGINEERS
MINING ENGINEERS
LAND SURVEYORS
2325 WEST CHARLESTON BOULEVARD
LAS VEGAS, NEVADA 89102
702 - 870-8771

STREET DESIGN
LAMB BLVD & WASHINGTON AVE.
SECTION 29, TOWNSHIP 20 SOUTH RANGE 6 EAST, M.D.E.
CITY OF LAS VEGAS

SHEET
PROJ. NO.