



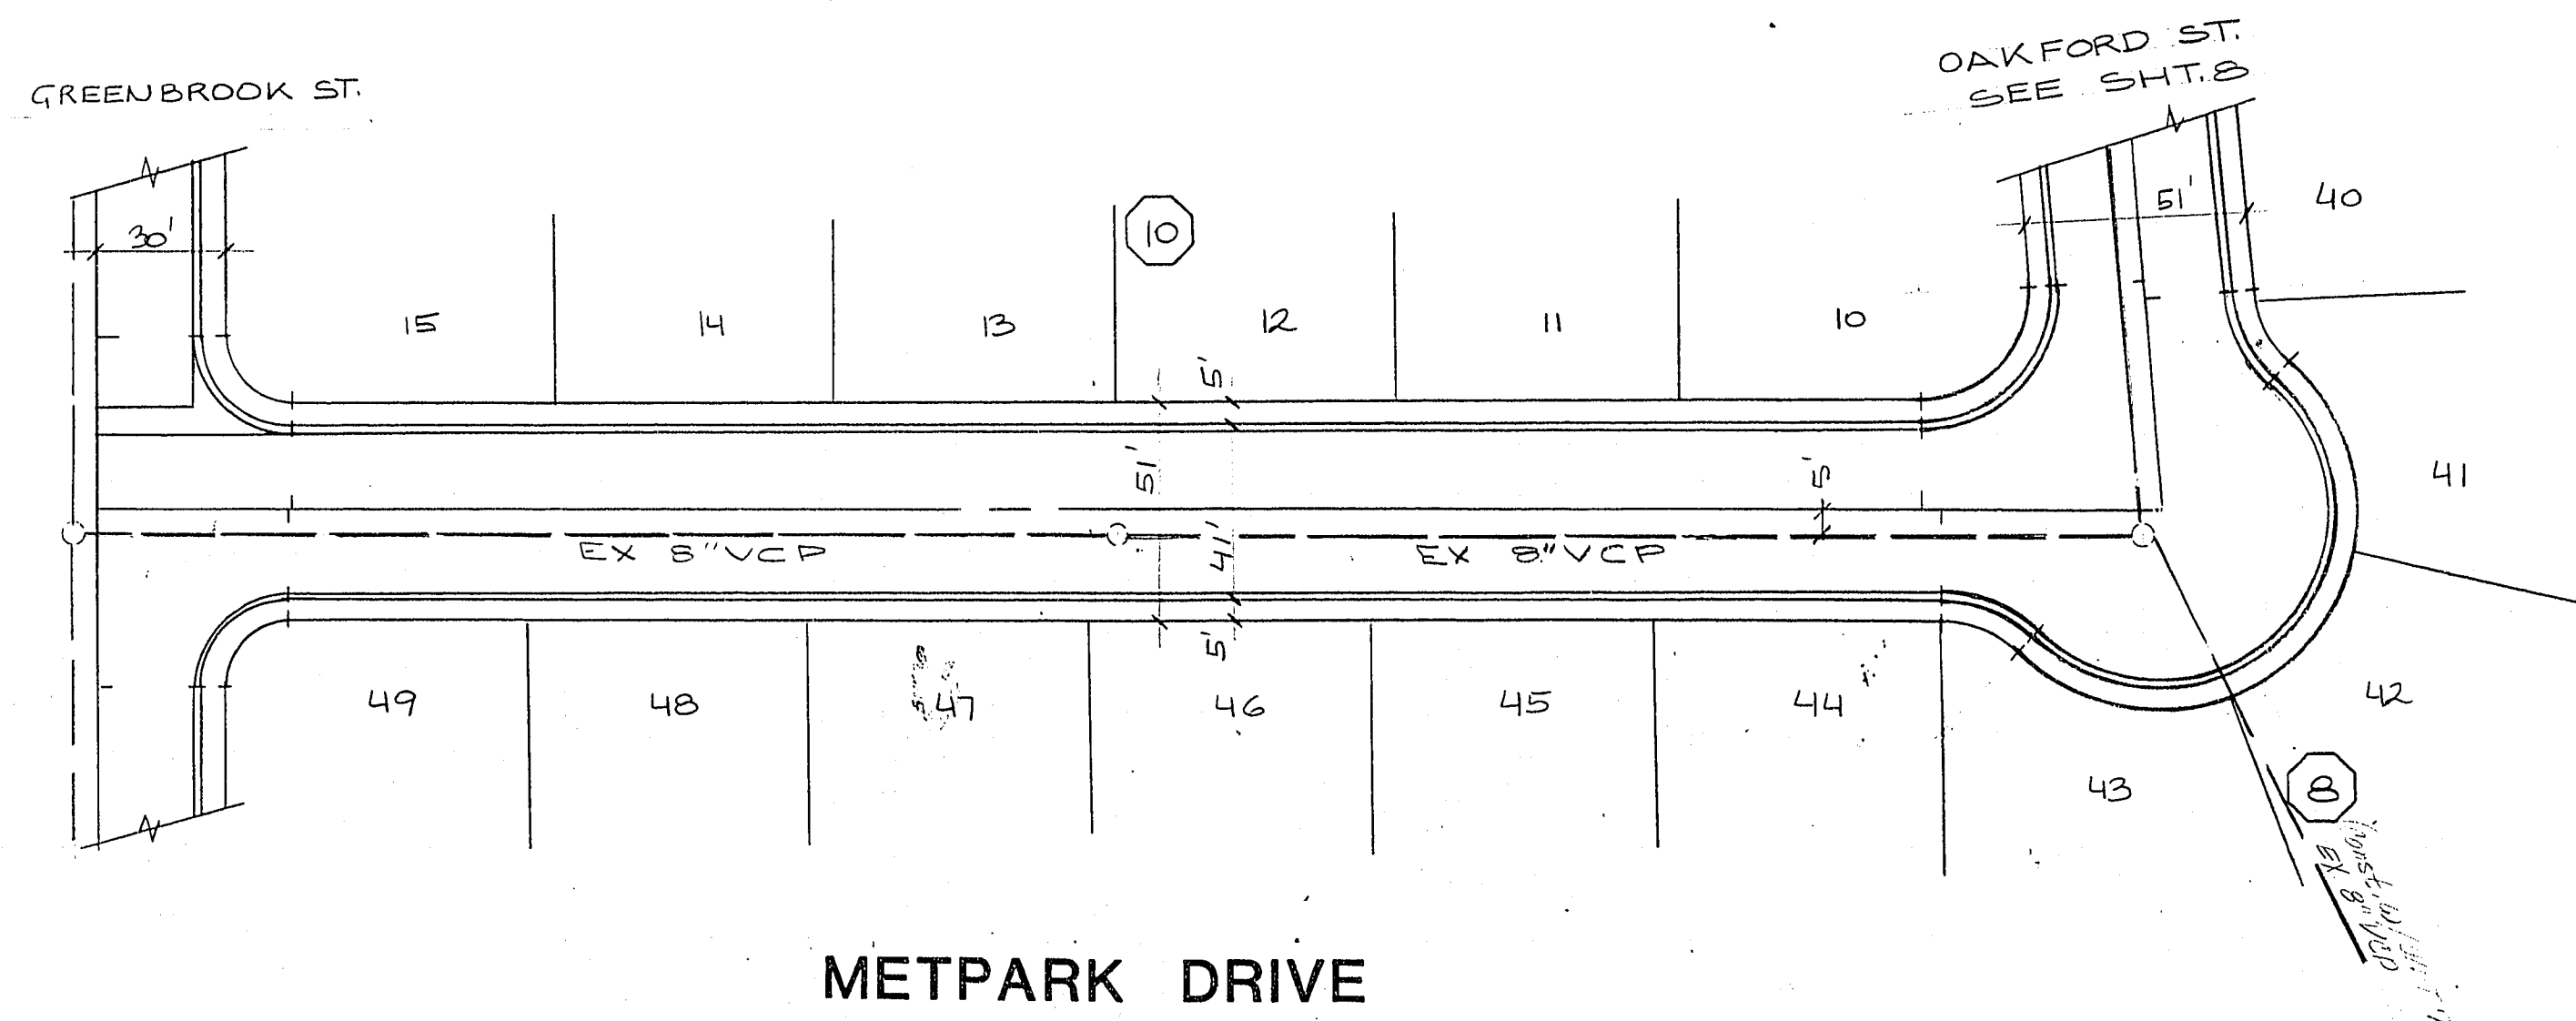


METPARK DRIVE



OAKFORD ST.
SEE SHT. 8

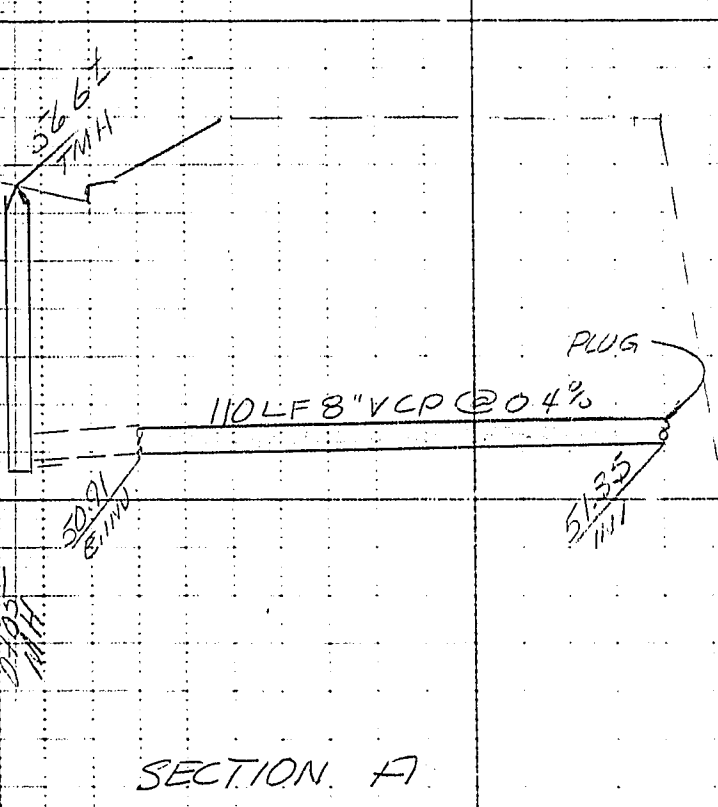

SECTION A

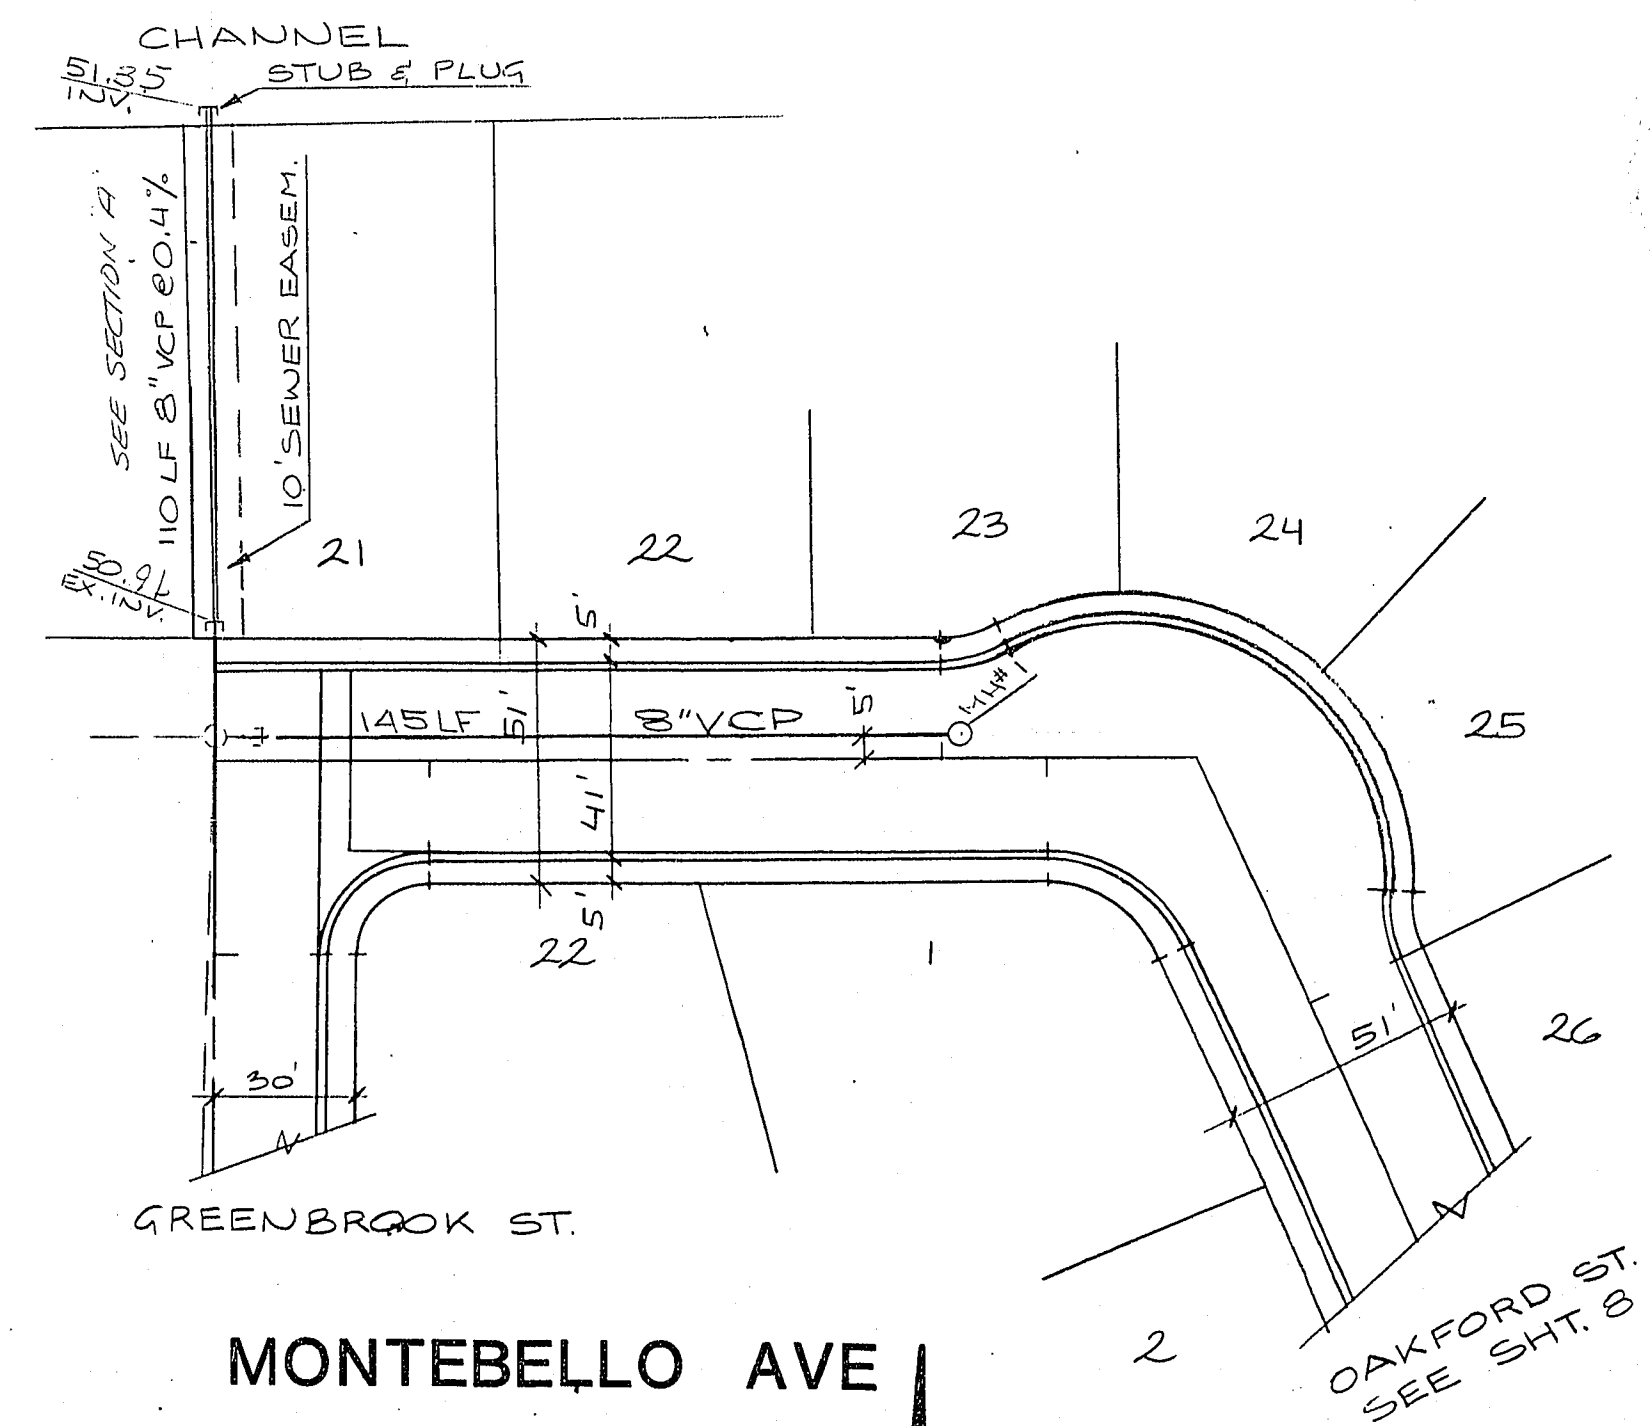

MONTEBELLO AVE



CHANNEL
STUB & PLUG

SEE SECTION A
110 LF 8\"/>

10' SEWER EASEMENT

APPROVED

CLV CITY ENGINEER DATE

CLV SANITATION ENGINEER DATE

CLV FIELD OPERATIONS ENGINEER DATE

CLV QUALITY CONTROL ENGINEER DATE

CONSULTING ENGINEERS - PLANNERS 2209 PARADISE ROAD, LAS VEGAS, NEVADA 89105 702 735-1027	
vtnnevada	
REV. DATE	DESCRIPTION
SUBMITTED BY: <i>Charles P. ...</i> 12/10/79 CHARLES P. ... REV. CERT. NO. 5005	
PARKWOOD UNIT #10	
SEWERPLAN & PROFILE METPARK DRIVE, MONTEBELLO AVE SCALE: HORIZ. 1"=40' VERT. 1"=4'	
DATE: 12/10/79 DES: <i>...</i>	
SHEET 9	
OF 12 SHEETS	

7-8-94 3079-2482-10