


	Δ	R	L	T
①	90°31'00"	20'	31.60'	20.18'
②	89°29'00"	20'	31.24'	19.82'
③	93°55'50"	30'	49.18'	32.13'
④	44°14'57"	30'	23.17'	12.20'
⑤	43°43'07"	30'	22.89'	12.04'
⑥	181°46'55"	40.5'	128.49'	1'
⑦	88°47'26"	20'	30.99'	19.58'
⑧	26°36'17"	30'	13.93'	7.09'
⑨	65°28'56"	30'	34.29'	19.29'
⑩	118°45'13"	55'	114.00'	92.91'
⑪	26°11'36"	30'	13.71'	6.98'

METPARK DRIVE

DROP INLET - TYPE "A"
 CONSTRUCT TYPE "A" DROP INLET PER STD. DRAWING NO. 37 PAGE 20 OF UNIFORM STD. DRAWINGS FOR PUBLIC WORKS CONSTR. CLARK COUNTY NEVADA, (latest edition) OPENING - 10' LONG 4' SUPPORT BOLT SEE DWG # 17.34

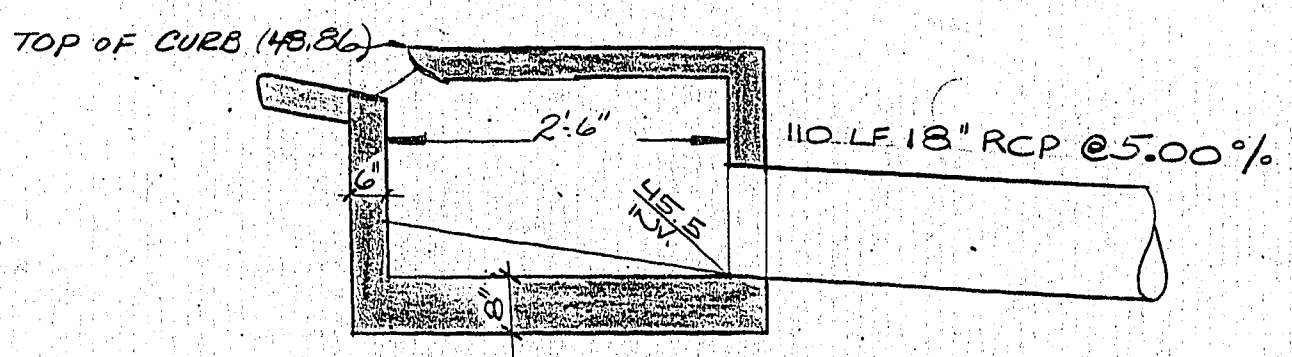


APPROVED

CLV CITY ENGINEER *[Signature]* DATE *4/2/80*




CLV FIELD OPERATIONS ENGINEER DATE

CLV QUALITY CONTROL ENGINEER *[Signature]* DATE *6-4-80*

CLV TRAFFIC ENGINEER DATE

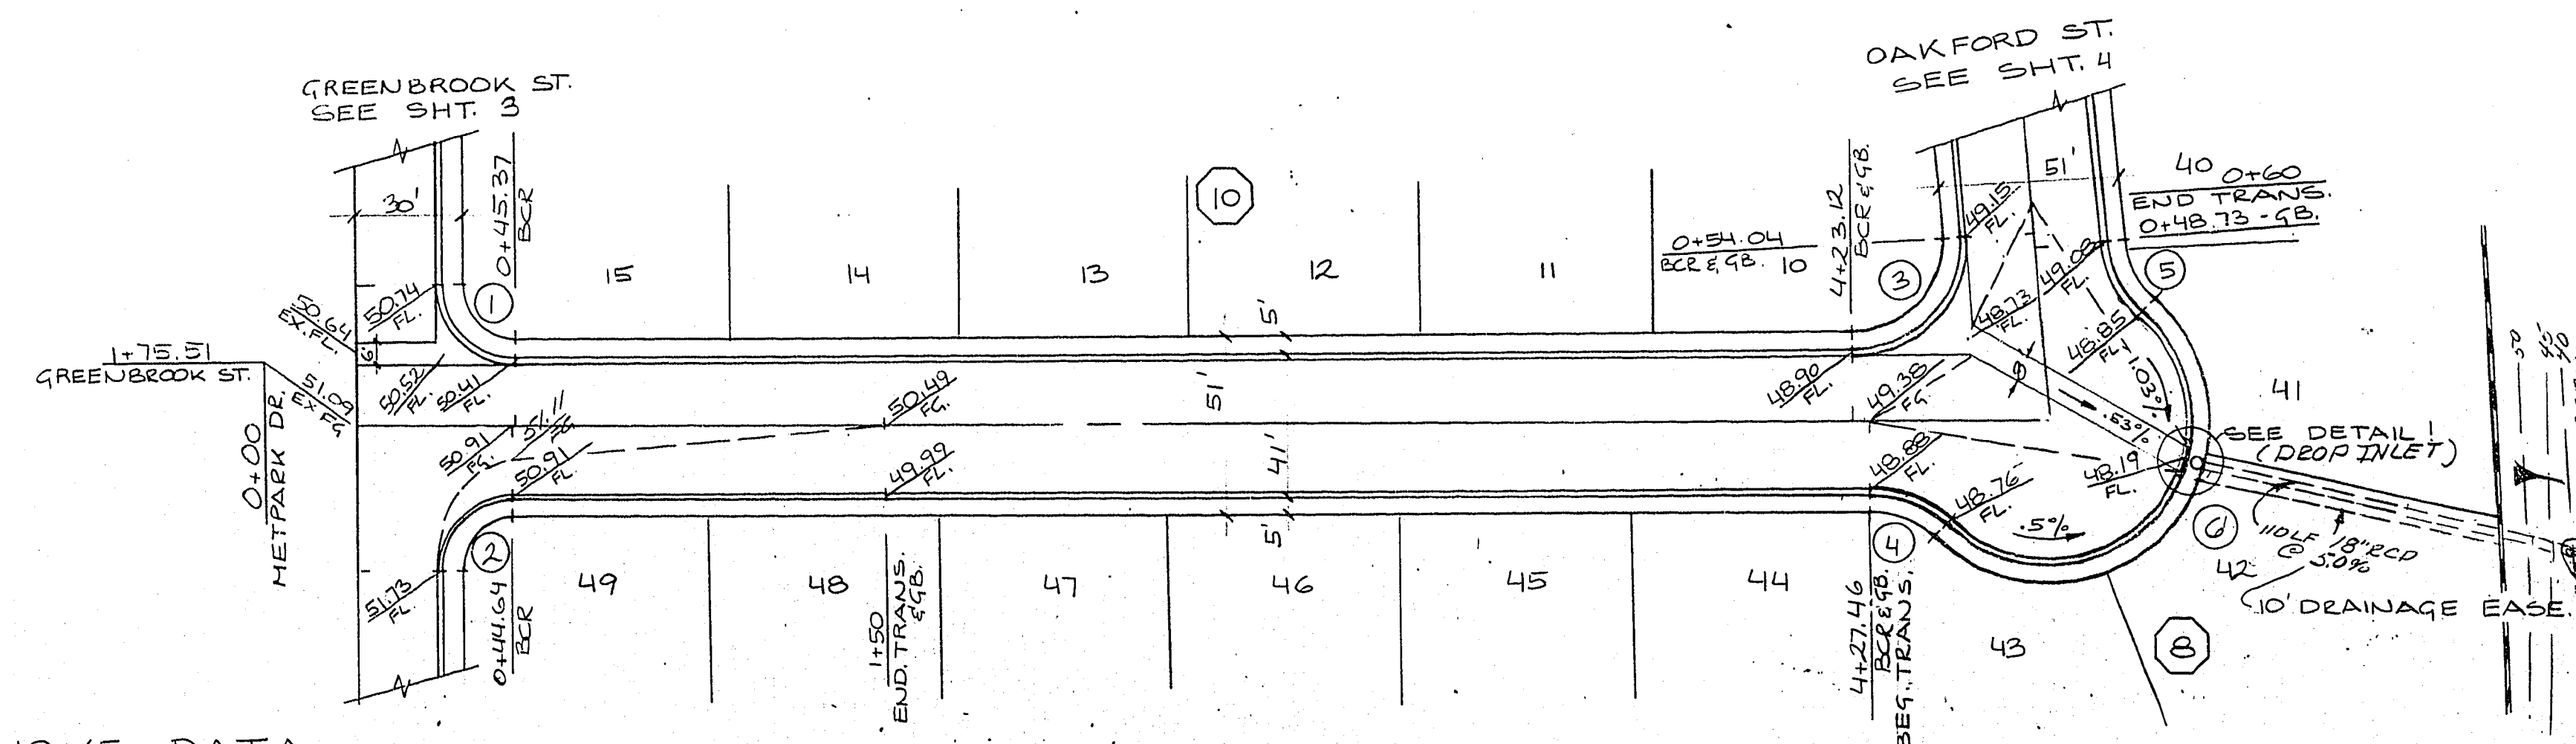

NOTE: THIS PLAN IS FOR THE CONSTRUCTION OF THE 18" RCP PIPE AND CONC. APRON ONLY. DROP INLET TO BE CONSTRUCTED WITH THE OVERALL DEVELOPMENT. OWNER TO BE RESPONSIBLE FOR MAINTNANCE UNTILL OVERALL IMPROVEMENTS ARE COMPLETE.

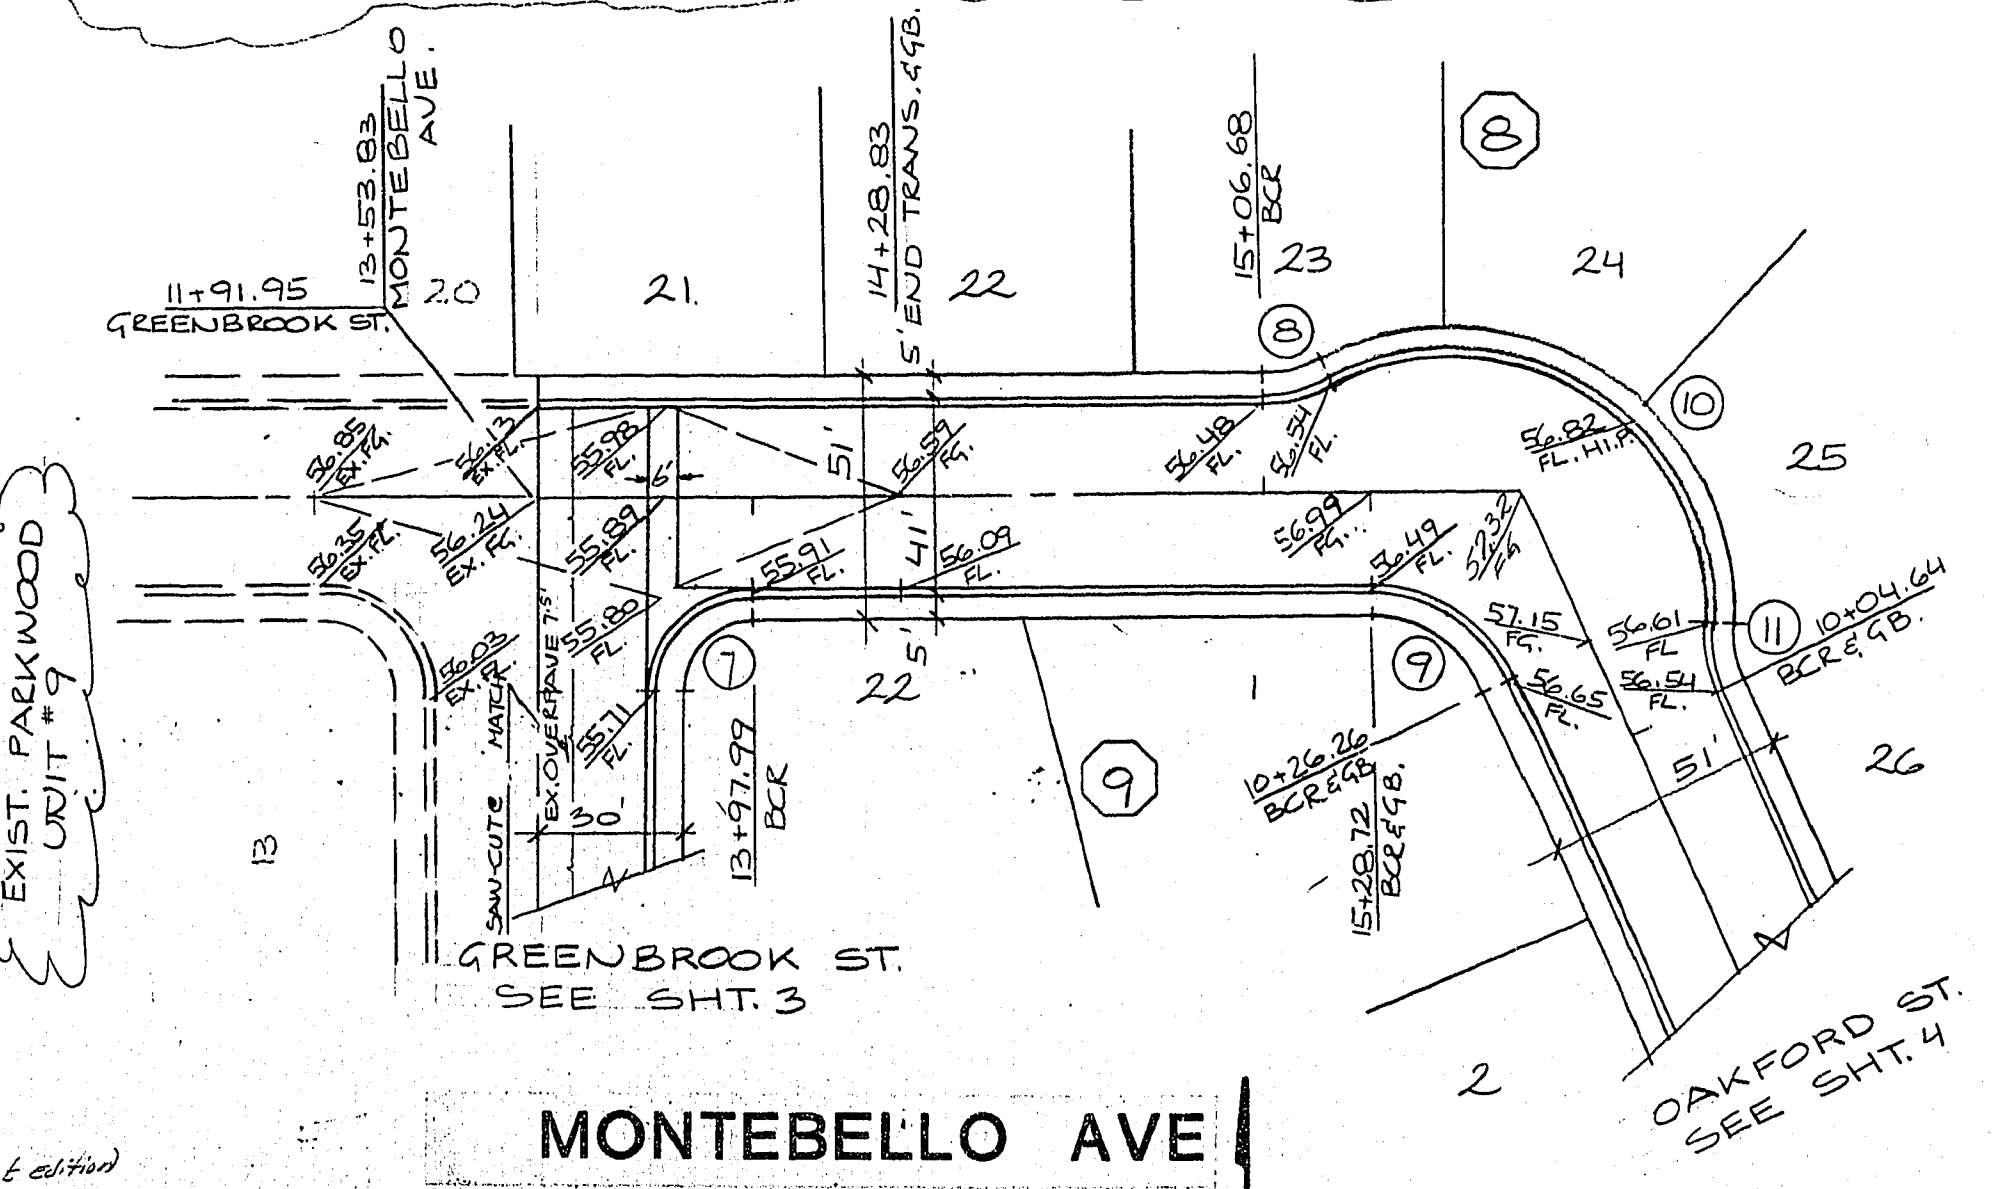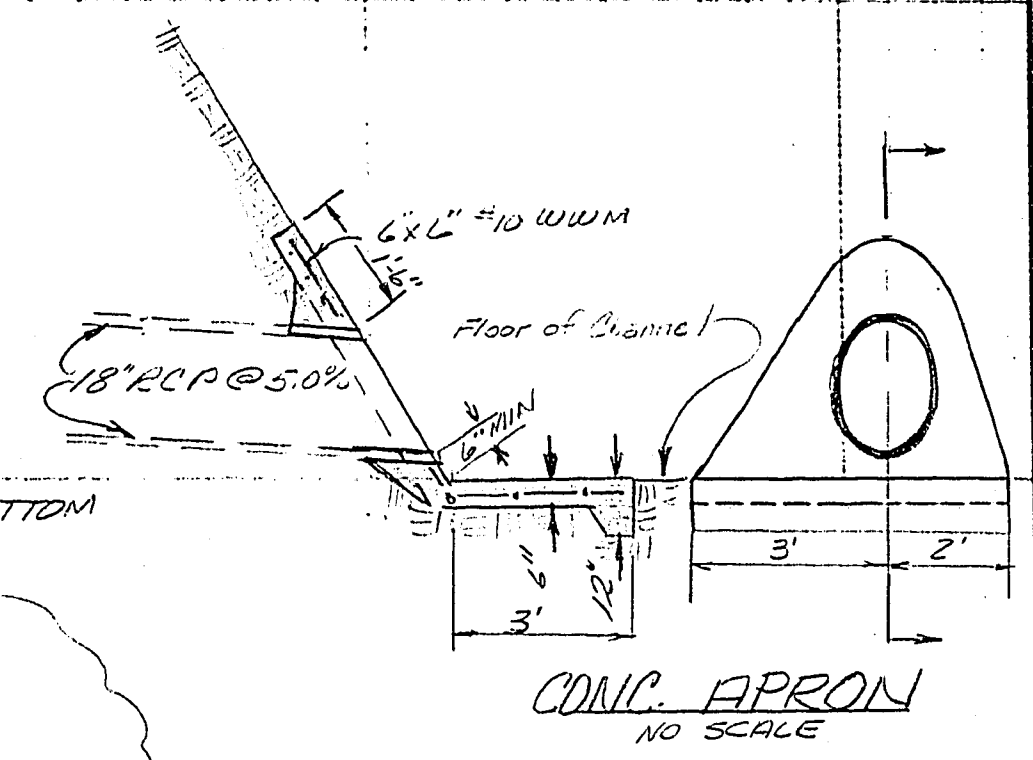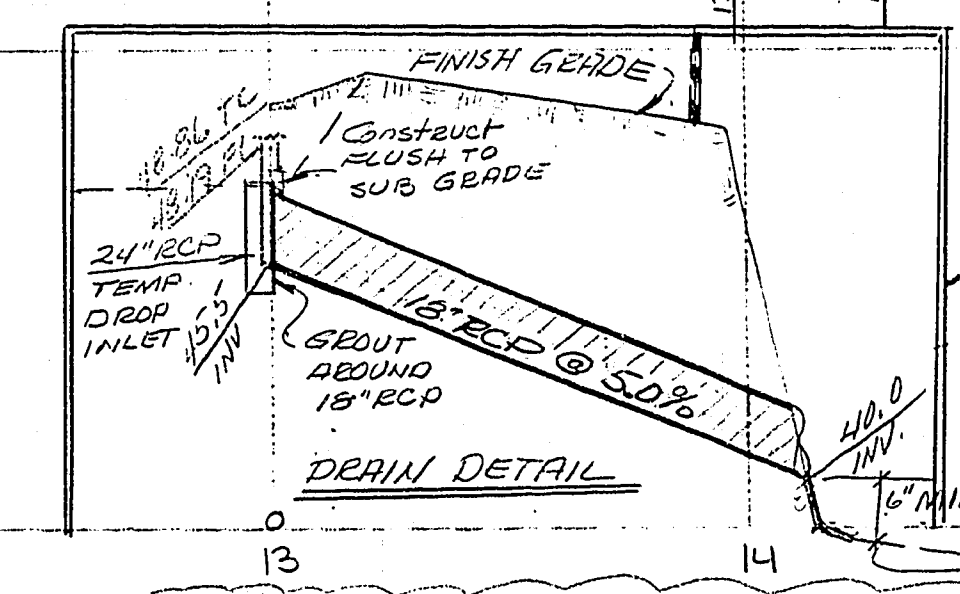

DRAIN PIPE PLAN

PARKWOOD UNIT #10

STREETPLAN & PROFILE
 METPARK DRIVE MONTEBELLO AVE
 SCALE: HORIZ. 1"=40' VERT. 1"=4'

SHEET
 B-1
 OF 12 SHEETS

CONSULTING ENGINEERS - PLANNERS
 2205 PARADISE ROAD, LAS VEGAS, NEVADA 89105
 702 735-0227

nevada

REV	DATE	DESCRIPTION

SUBMITTED BY: *Charles R. Johnson* 12/10/79
 CHECKED BY: *[Signature]* DATE
 NEW CERT. NO. 3005