

REV	DATE	BY	REVISION


G.C. WALLACE, INC.
Engineering/Architecture
5550 SOUTH RAINBOW BLVD./LAS VEGAS, NEVADA 89102
(702) 363-1200

SHEET
FIRST PRESBYTERIAN CHURCH
PARKING LOT
CONSTRUCTION PLAN

TITLE
FIRST PRESBYTERIAN CHURCH
PARKING LOT IMPROVEMENTS

DRAWN BY: BRT	11/23/98
DESIGNED BY: SRP/BRT	11/23/98
CHECKED BY: SRP	11/23/98
PROJECT NO: 398.210	SCALE: 1" = 20' NONE

SEAL REGISTERED PROFESSIONAL ENGINEER STATE OF NEVADA No. 7491 PLUMBER CIVIL SHEET C4 4 OF 6 SHEETS DRAWING NO. 107-V3032

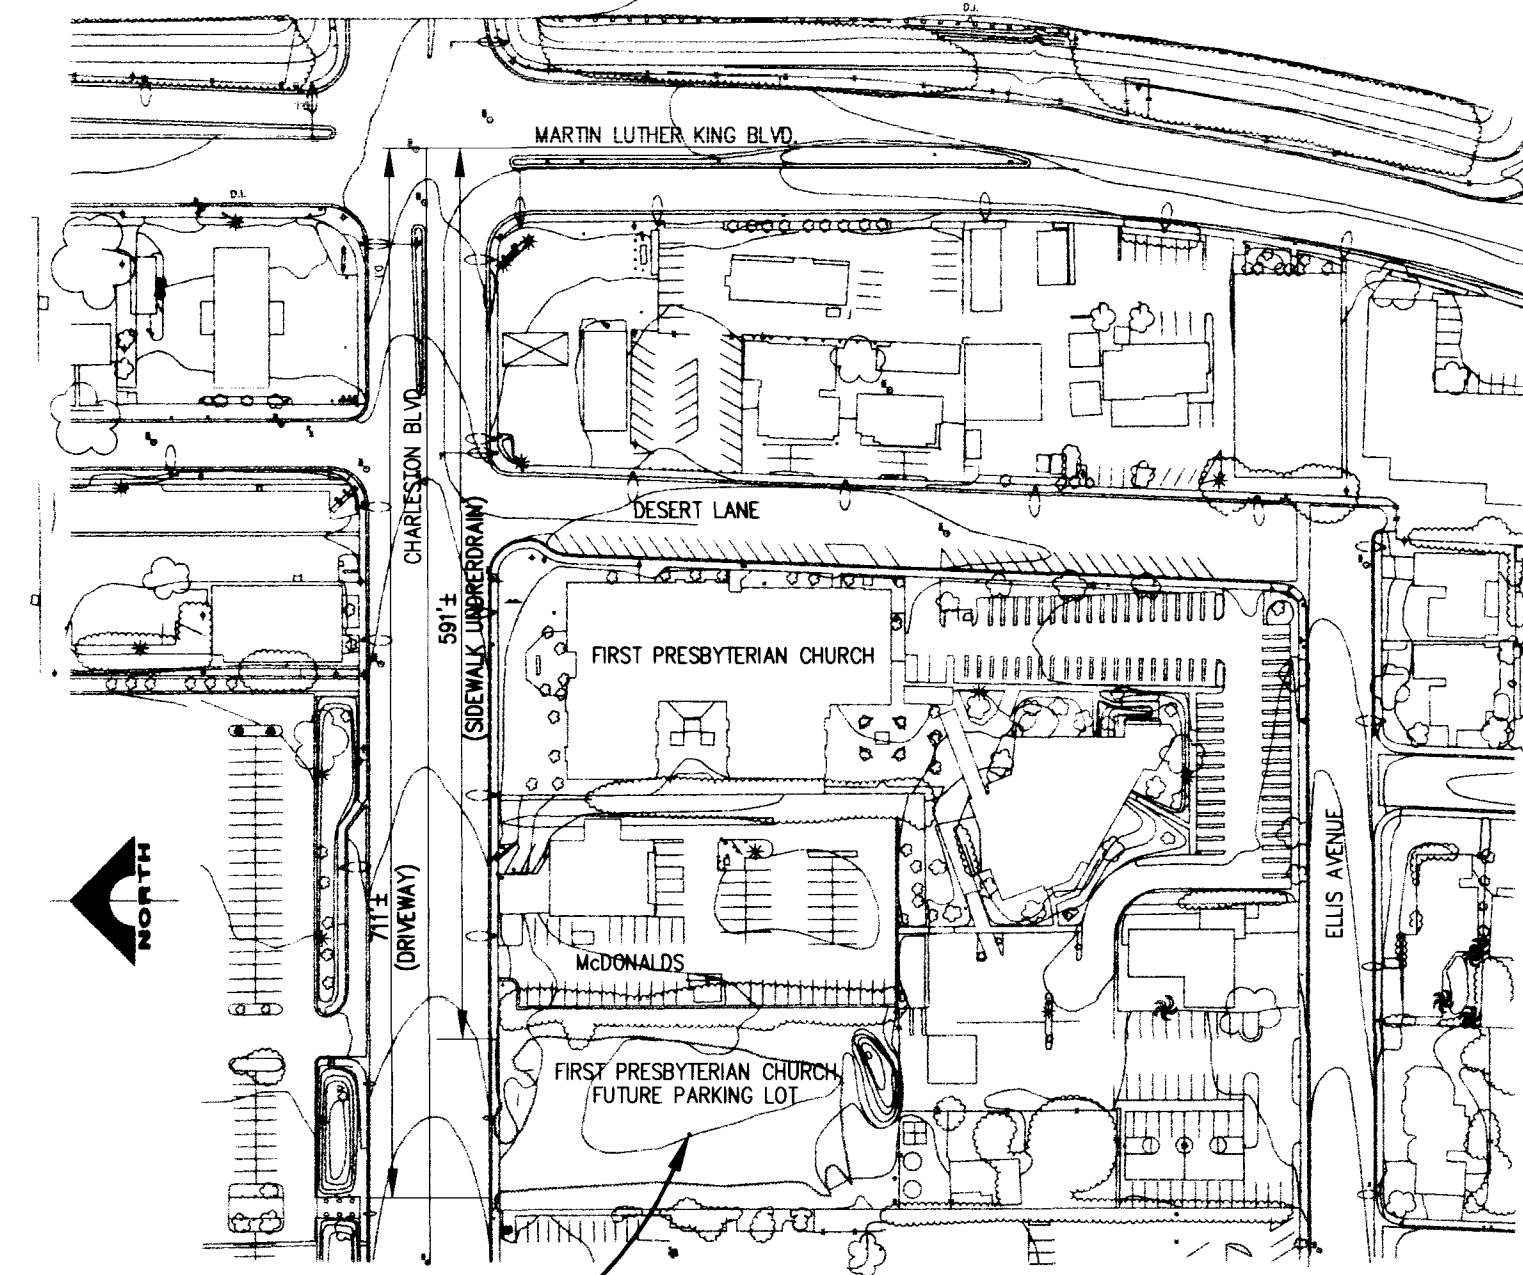

PROJECT

CONSTRUCTION NOTES:

1. CONSTRUCT "L" TYPE CURB AND GUTTER (USDCCA, STD. DWG. NO. 216).
2. REPLACE BROKEN CONCRETE PANELS IN EXIST DRIVEWAY (CURB TO REMAIN) (REPLACE REINFORCING STEEL IN KIND PER USDCCA STD. DWG. NO. 224).
3. LANDSCAPING (SEE LANDSCAPING PLAN).
4. CONSTRUCT "A" TYPE CURB (USDCCA, STD. DWG. NO. 219).
5. CONSTRUCT CONCRETE GUTTER (SEE DETAIL C, SHEET NO. C-3).
6. REMOVE EXISTING CURB.
7. SAWCUT AND MATCH EXISTING PAVEMENT (SEE DETAIL A, SHEET NO. C-3).
8. CONSTRUCT WROUGHT IRON GATE (SEE DETAIL F, SHEET NO. C-3) (WIDTH=34').
9. 4-INCH SOLID WHITE LINE (PAINT).
10. CONSTRUCT WROUGHT IRON FENCE (SEE DETAIL E, SHEET NO. C-3).
11. CONSTRUCT SIDEWALK UNDERDRAIN (SEE DETAIL G, SHEET C-3).
12. IRRIGATION SLEEVE
13. CONSTRUCT PRECAST BUMPER BLOCK (USDCCA, STD. DWG. NO. 238).



LEGEND:

- 2" ASPHALT CONCRETE
6" AGGREGATE BASE
- REMOVE AND REPLACE
AC PAVEMENT
- 9" (MIN) CONCRETE

