




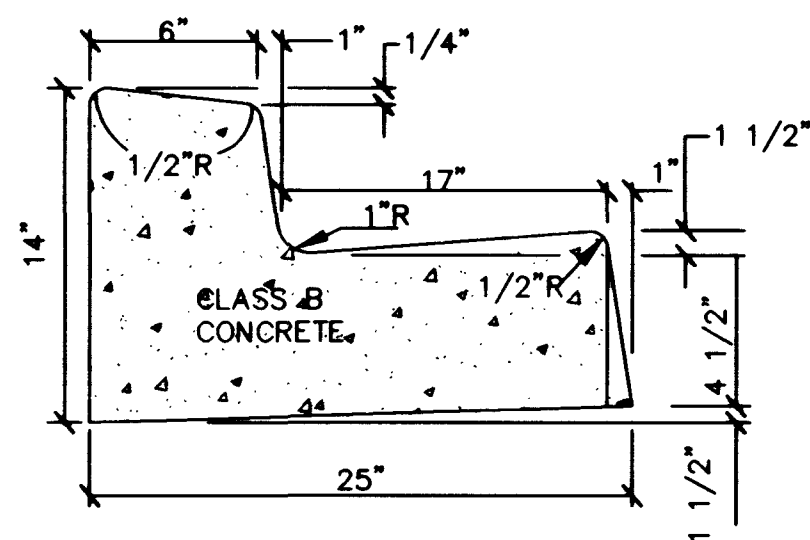


8" TYPE "L" CURB
NTS (1) D1

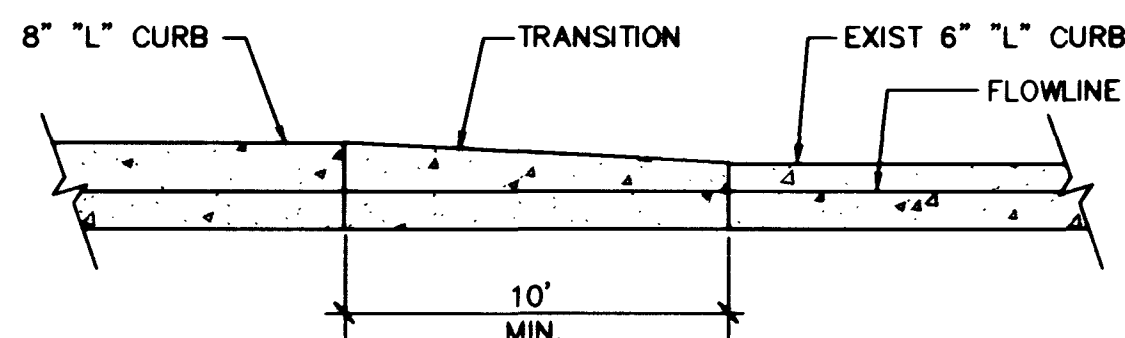


6" "L" CURB TO 8" "L" CURB
TRANSITION
NTS (3) D1

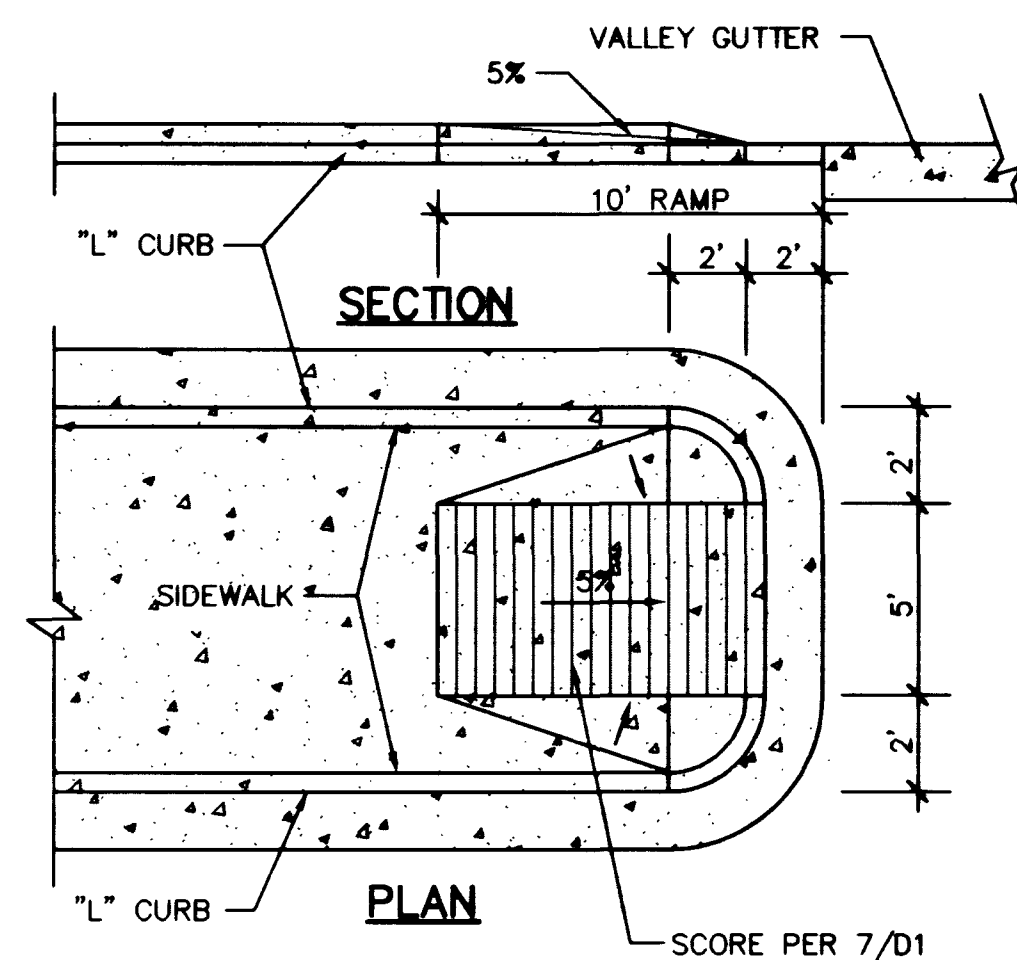


SIDEWALK RAMP
NTS (6) D1

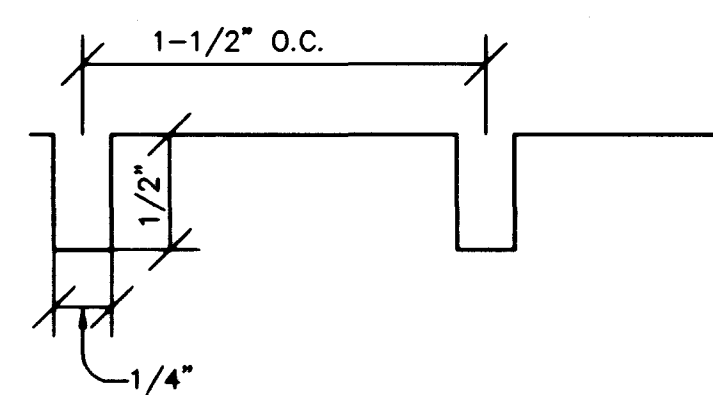


SCORE DETAIL
NTS (7) D1

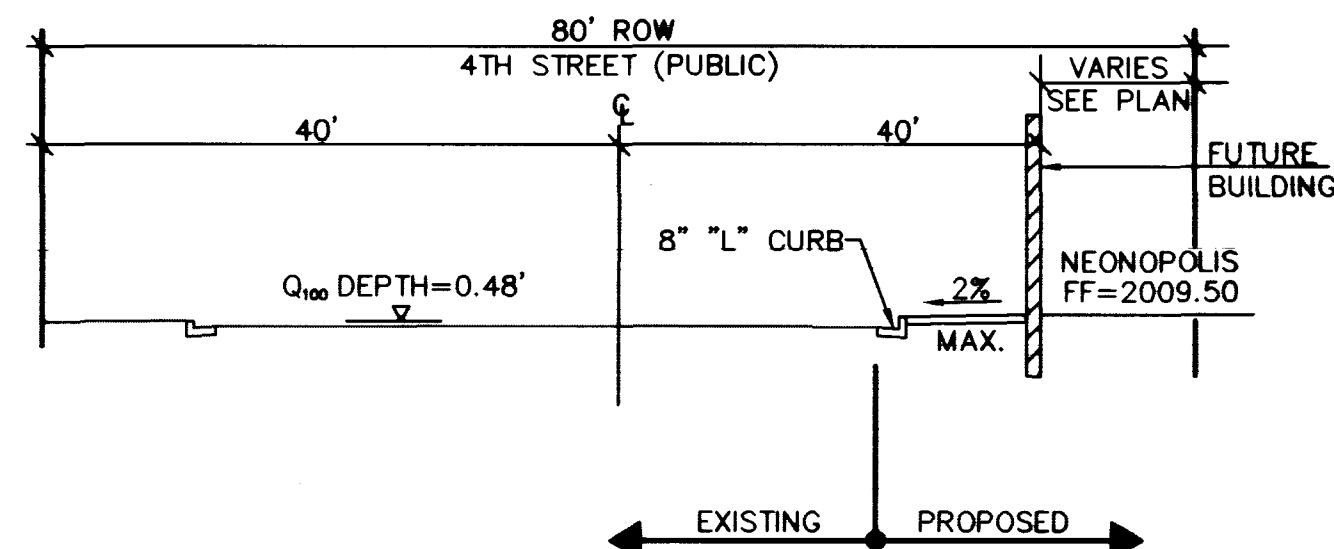

4TH STREET (PUBLIC)
NTS (8) D1

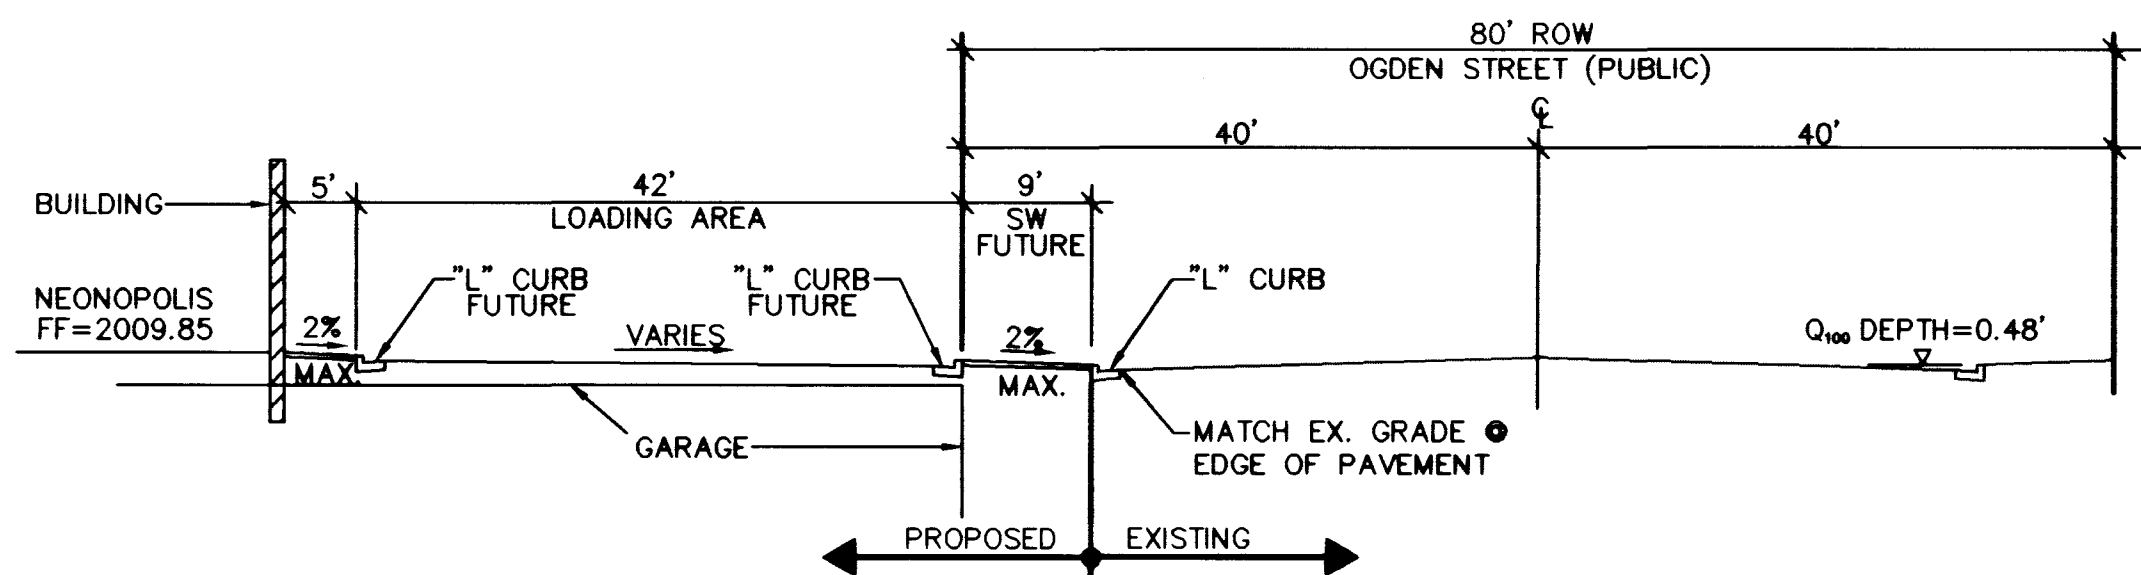

OGDEN STREET (PUBLIC)
NTS (9) D1

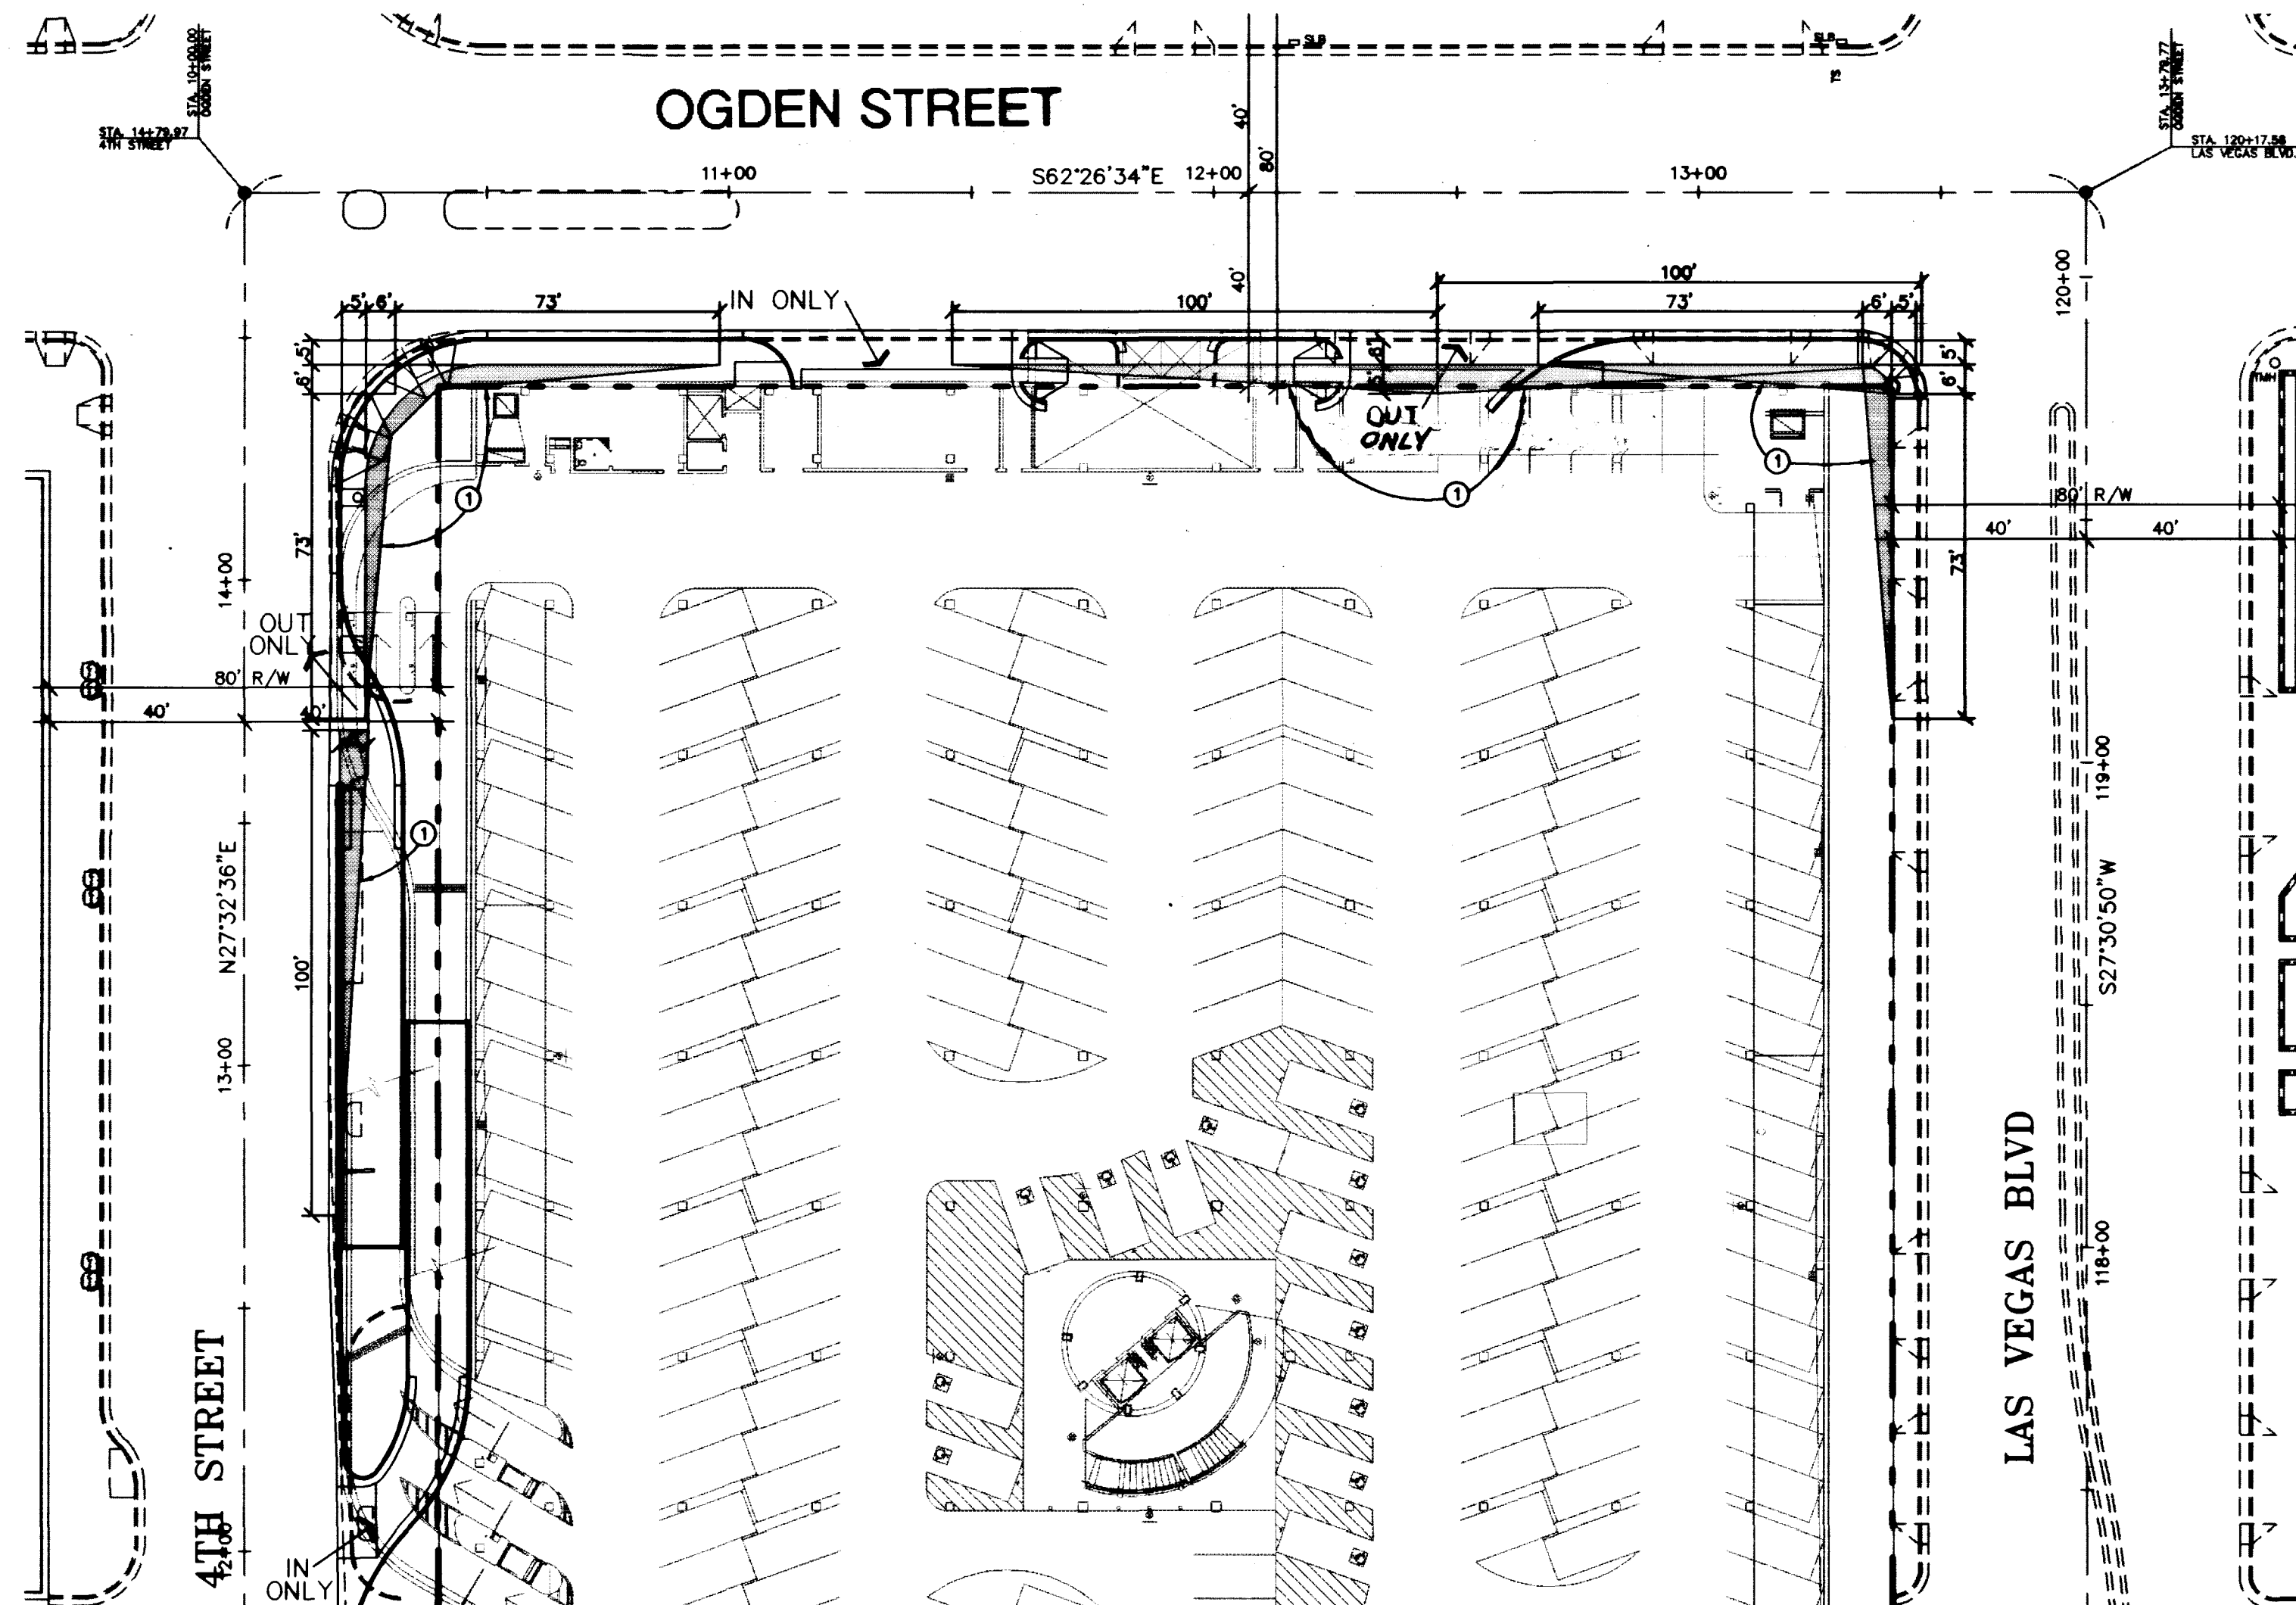

SIGHT DISTANCE
SCALE 1" = 30'
NTS (10) D1

① INTERSECTION SIGHT VISIBILITY ZONE:
NO WALLS, FENCES, TREES, SHRUBS, UTILITY
APPURTENANCES OR ANY OTHER OBJECT, OTHER
THAN TRAFFIC CONTROL DEVICES AND STREET LIGHT
POLES, MAY BE CONSTRUCTED OR INSTALLED WITHIN
THE SIGHT VISIBILITY ZONE UNLESS SAID OBJECT IS
MAINTAINED AT LESS THAN 24 INCHES IN HEIGHT,
MEASURED FROM THE TOP OF CURB, OR WHERE NO
CURB EXISTS, A HEIGHT OF 27 INCHES MEASURED
FROM TOP OF ADJACENT ASPHALT, GRAVEL OR
PAVEMENT STREET SURFACE.

no	description of revisions	date	name


WORLD ENTERTAINMENT CENTERS
LAS VEGAS INC.
233 SOUTH FOURTH STREET, SUITE 201
LAS VEGAS, NEVADA 89101
PHONE (702) 477-9474

MARTIN & MARTIN
CIVIL ENGINEERS
2101 SOUTH JONES BLVD., SUITE A
LAS VEGAS, NEVADA 89146
PHONE (702) 248-8000

DETAIL SHEET

GARAGE PLANS FOR
NEONOPOLIS
@ FREMONT STREET EXPERIENCE

date 12-30-98
job number 1671.00
design by J. BETTENCOURT
drawn by V. WINFORD
checked by D. MALPASS, P.E.

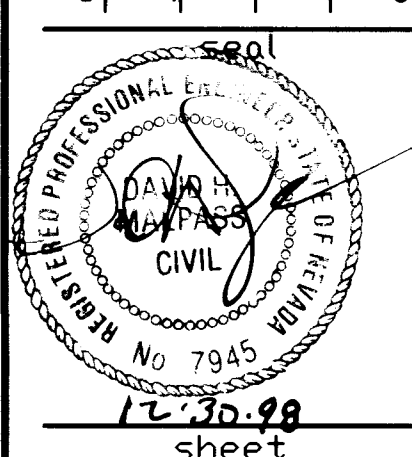

ISSUED FOR BIDDING 12-30-98

D1
SHEET 9 OF 9
drawing number
107-V3037



8" TYPE "L" CURB 



8" "L" CURB TO 5" "L" CURB
TRANSITION




SIDEWALK RAMP 




SCORE DETAIL 2



4TH EDITION (PUBLIC) 

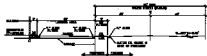

OCEAN STREET (PUBLIC) 

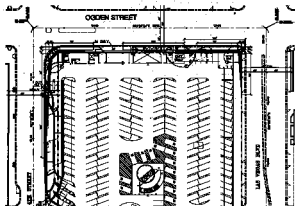

SIGHT DISTANCE 

