


SCALE 1" = 30' HORIZ.
1" = 3' VERT.

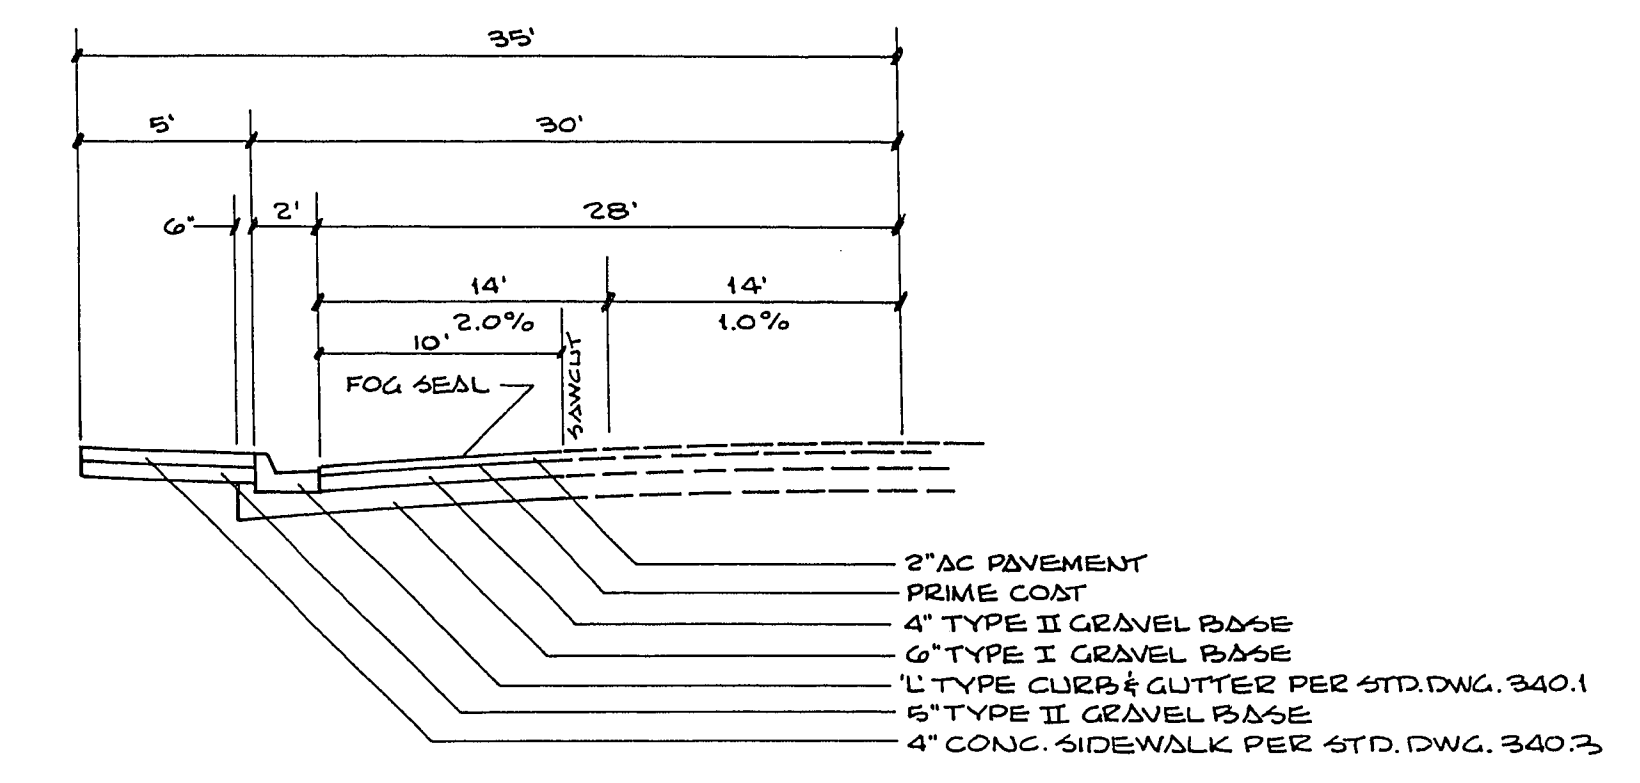

STREET SECTION

BENCH MARK

CLV. B.M. # 06136C2 BOLT & PLATE AT THE N.E. CORNER OF 28th STREET & SUNRISE STREET. ELEVATION 1835.51

APPROVALS

	9/15/77
CLV. QUALITY CONTROL ENGINEER	DATE
	9-30-77
CLV. FIELD OPERATIONS ENGINEER	DATE
N/A	DATE
CLV. ELECTRICAL SUPERINTENDENT	DATE
	9-27-77
CLV. ELECTRICAL COORDINATOR	DATE
N/A	DATE
CLV. ENGINEERING DEPT.	DATE
	10-27-77
NEVADA POWER CO.	DATE


NOTES

1. ALL CONSTRUCTION SHALL CONFORM TO THE LATEST REVISED UNIFORM STANDARD SPECIFICATIONS AND DRAWINGS FOR PUBLIC WORKS CONSTRUCTION FOR CLARK COUNTY AREA, AND ALL APPLICABLE CITY OF LAS VEGAS STANDARDS AND SPECIFICATIONS.


Nevada Power Company approves the point of service to this street light system. This shall not be deemed to consent to the placement of the light poles which may be in conflict with Nevada Power Company's prior rights and/or facilities.

(Date) 10-27-77
by
NEVADA POWER COMPANY

NOTE! UTILITY INFORMATION WAS DERIVED FROM DATA FURNISHED BY UTILITY COMPANIES CONTRACTOR. MUST CONFIRM LOCATION OF UTILITIES BEFORE COMMENCING EXCAVATION.

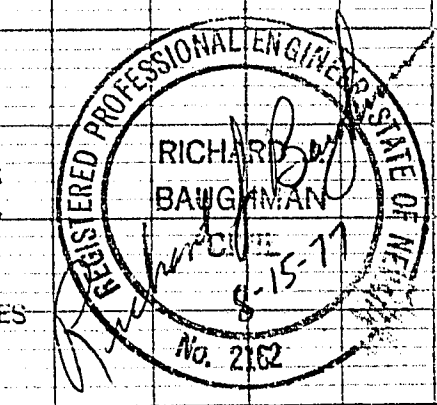

APP'D	REVISIONS	DATE	NO.	1	ST. LITE LOCATIONS
PREPARED FOR: FOUR RENT INC.					
DATE	JUNE 1977	DESIGN	J.P. MOTT	CHECK	R.J.B.
DRAWN BY: J.P. MOTT					
SCALE: AS SHOWN					
BAUGHMAN & TURNER					
CIVIL ENGINEERS					
LAND SURVEYORS					
233 WEST CHARLESTON BOULEVARD					
LAS VEGAS, NEVADA 89002					
STREET & STREET LIGHT DESIGN					
OF A PORTION OF					
28th STREET					
SECTION 36, TOWNSHIP 20 SOUTH, RANGE 61 EAST, MERIDIAN 116 WEST					
CITY OF LAS VEGAS, CLARK COUNTY, NEVADA					
SHEET 4-N					
PROJ. NO. FB 103, P. 131					

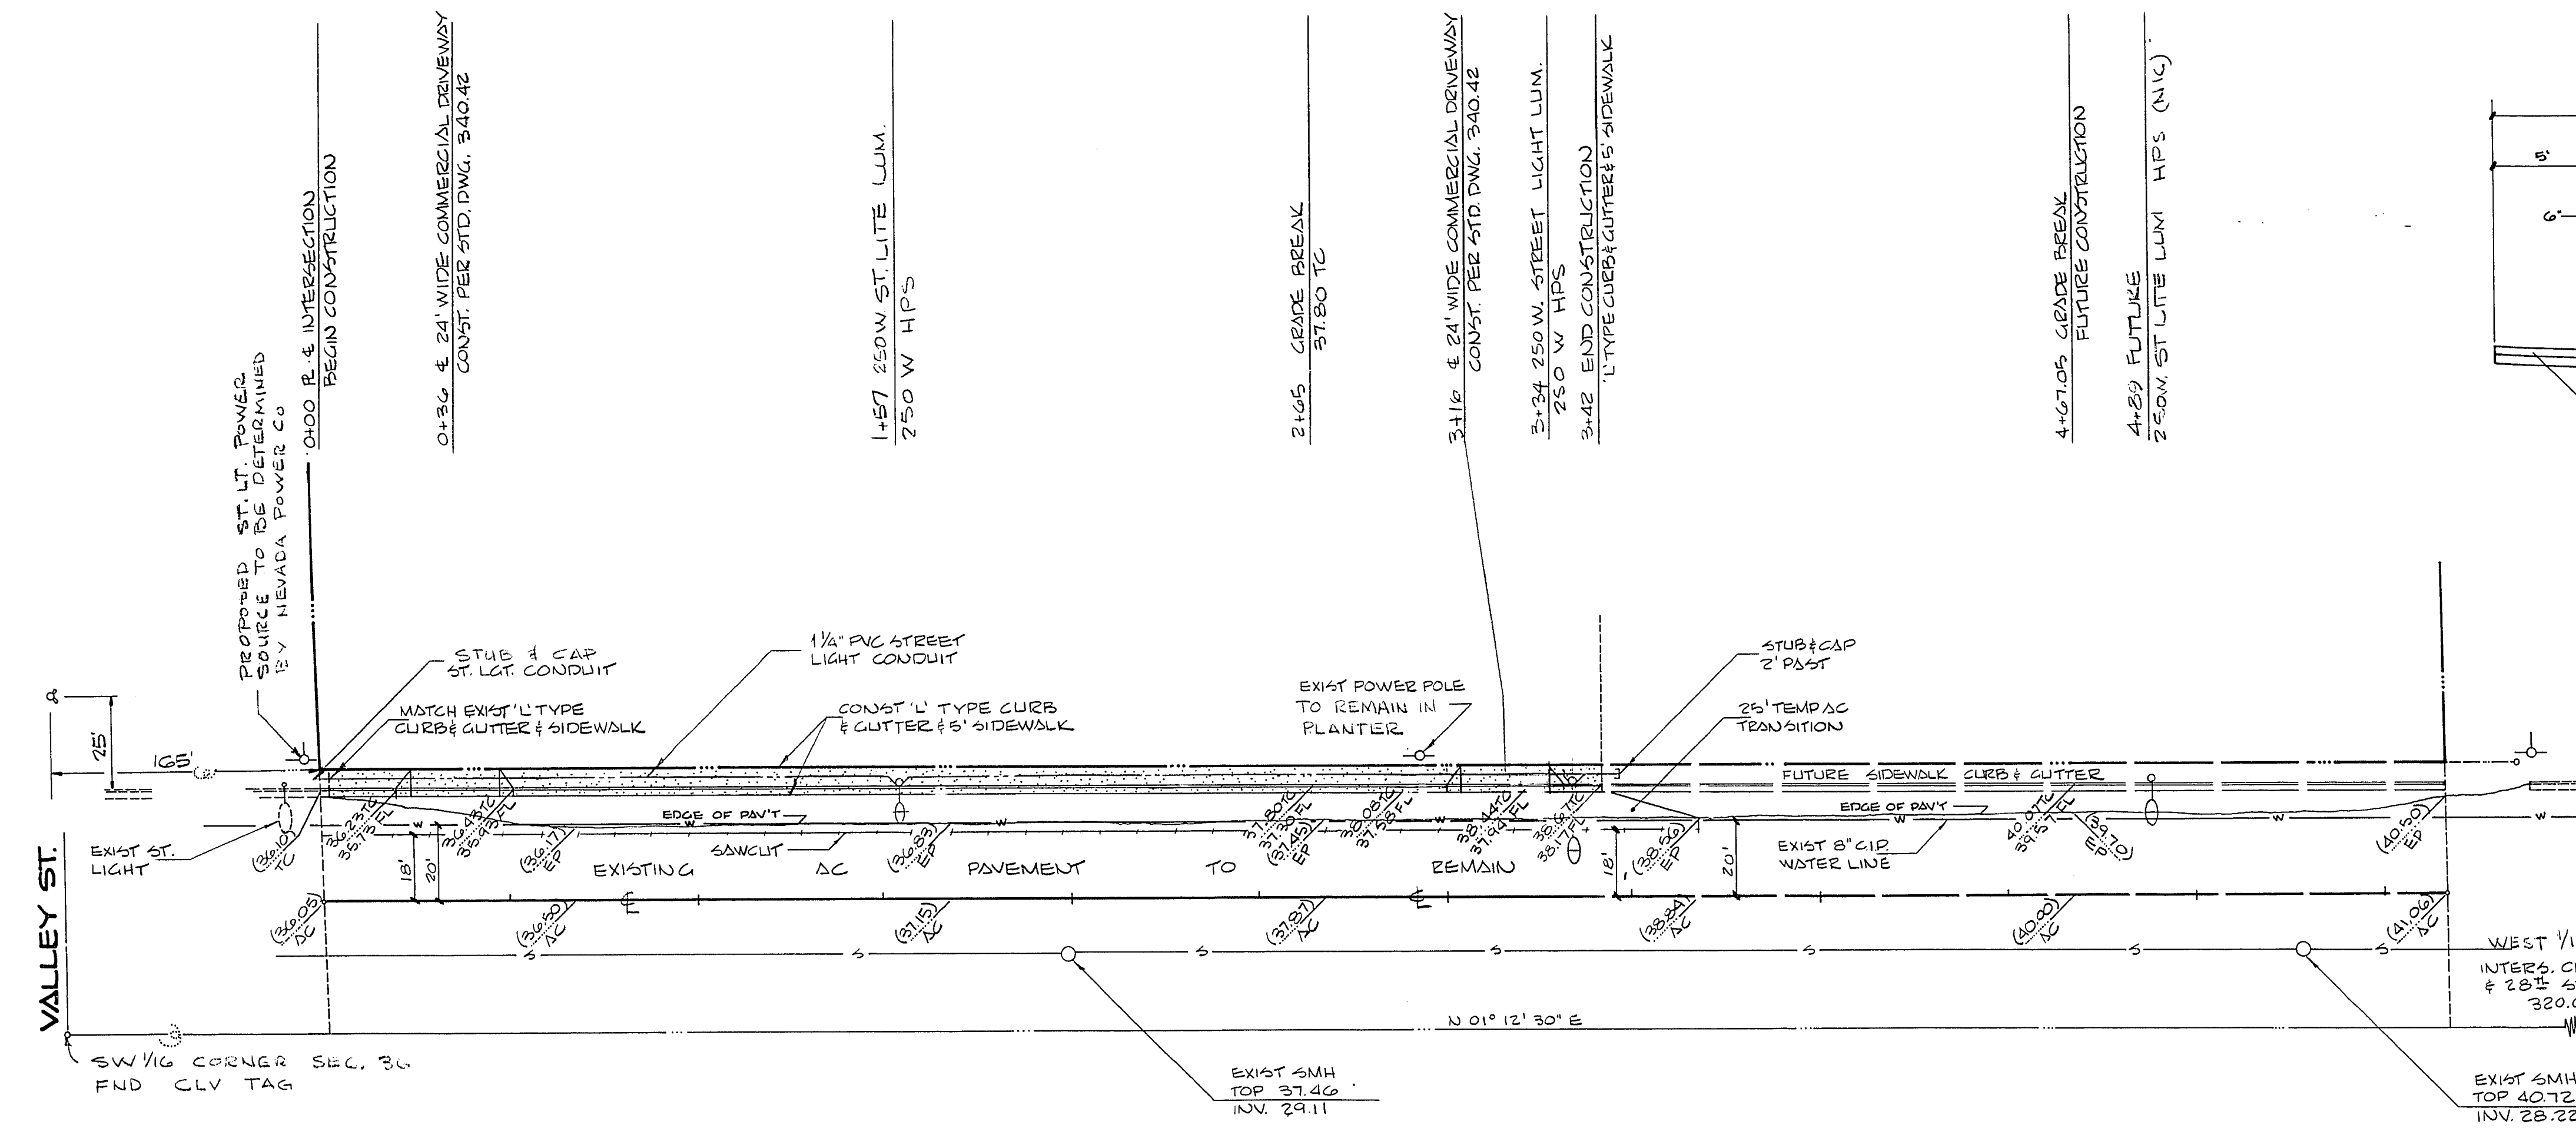

28th STREET

