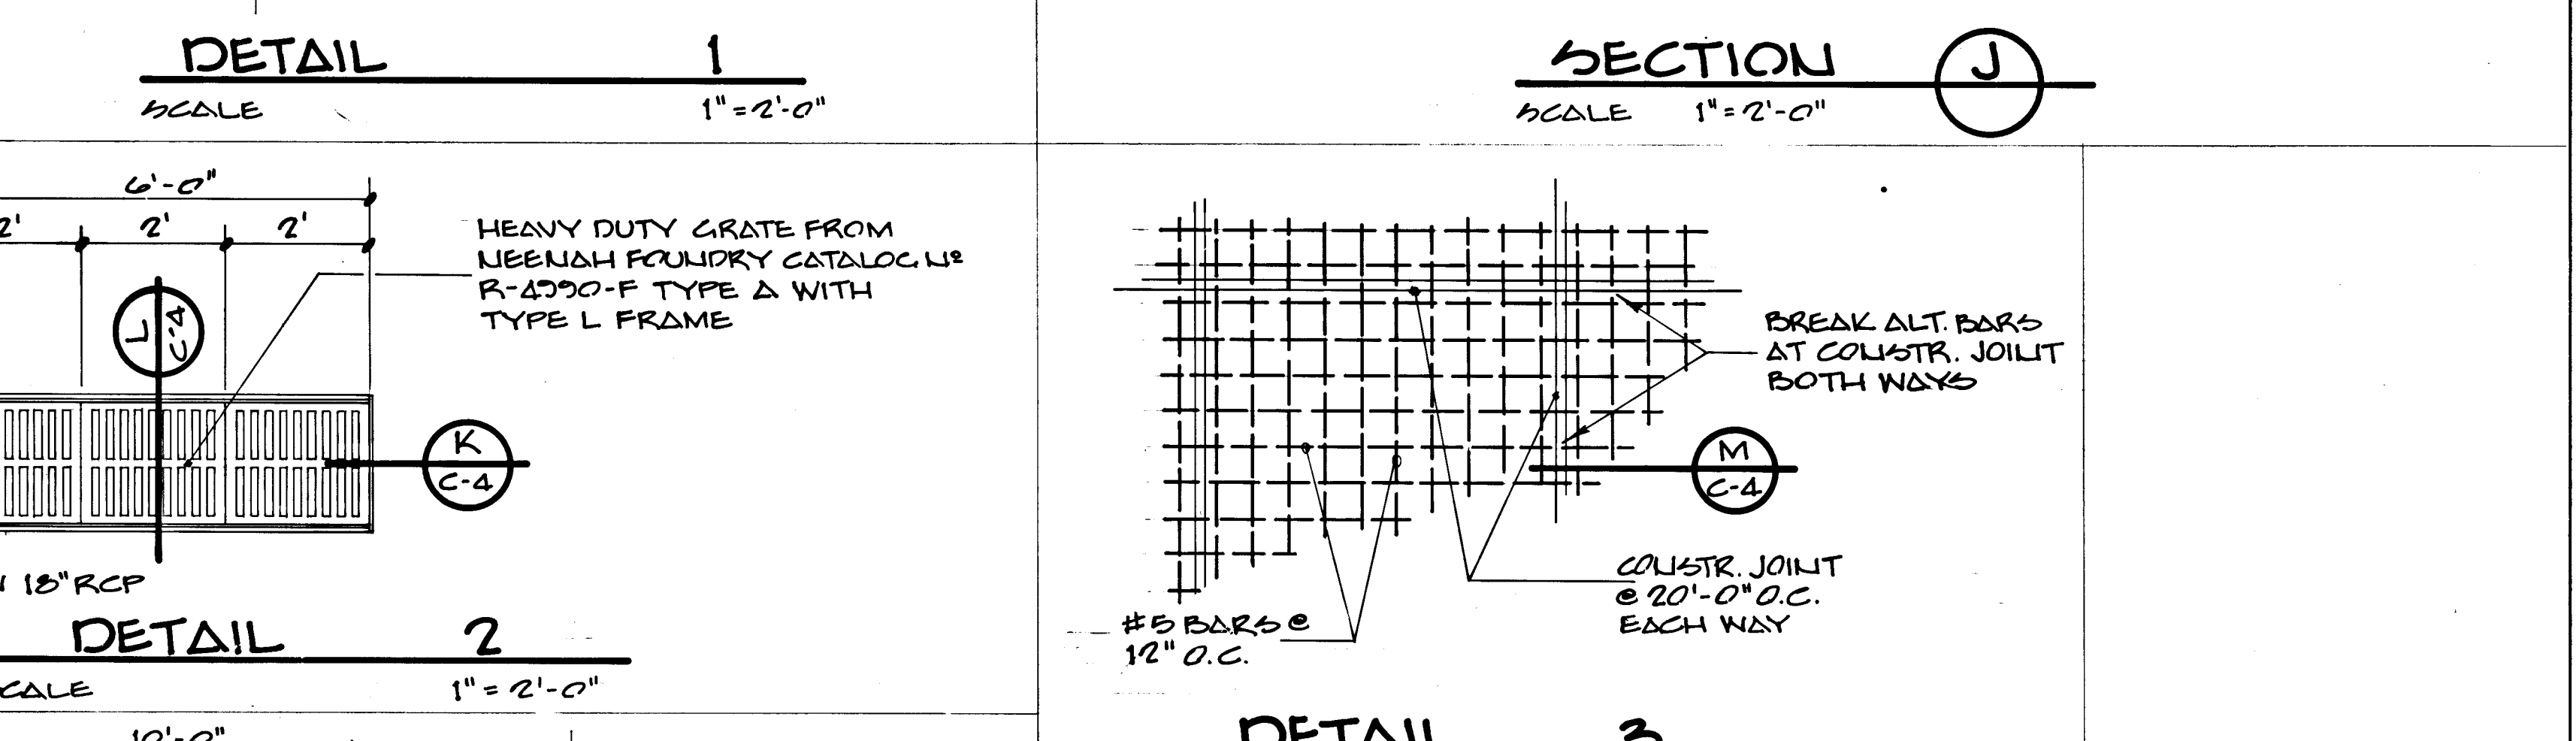
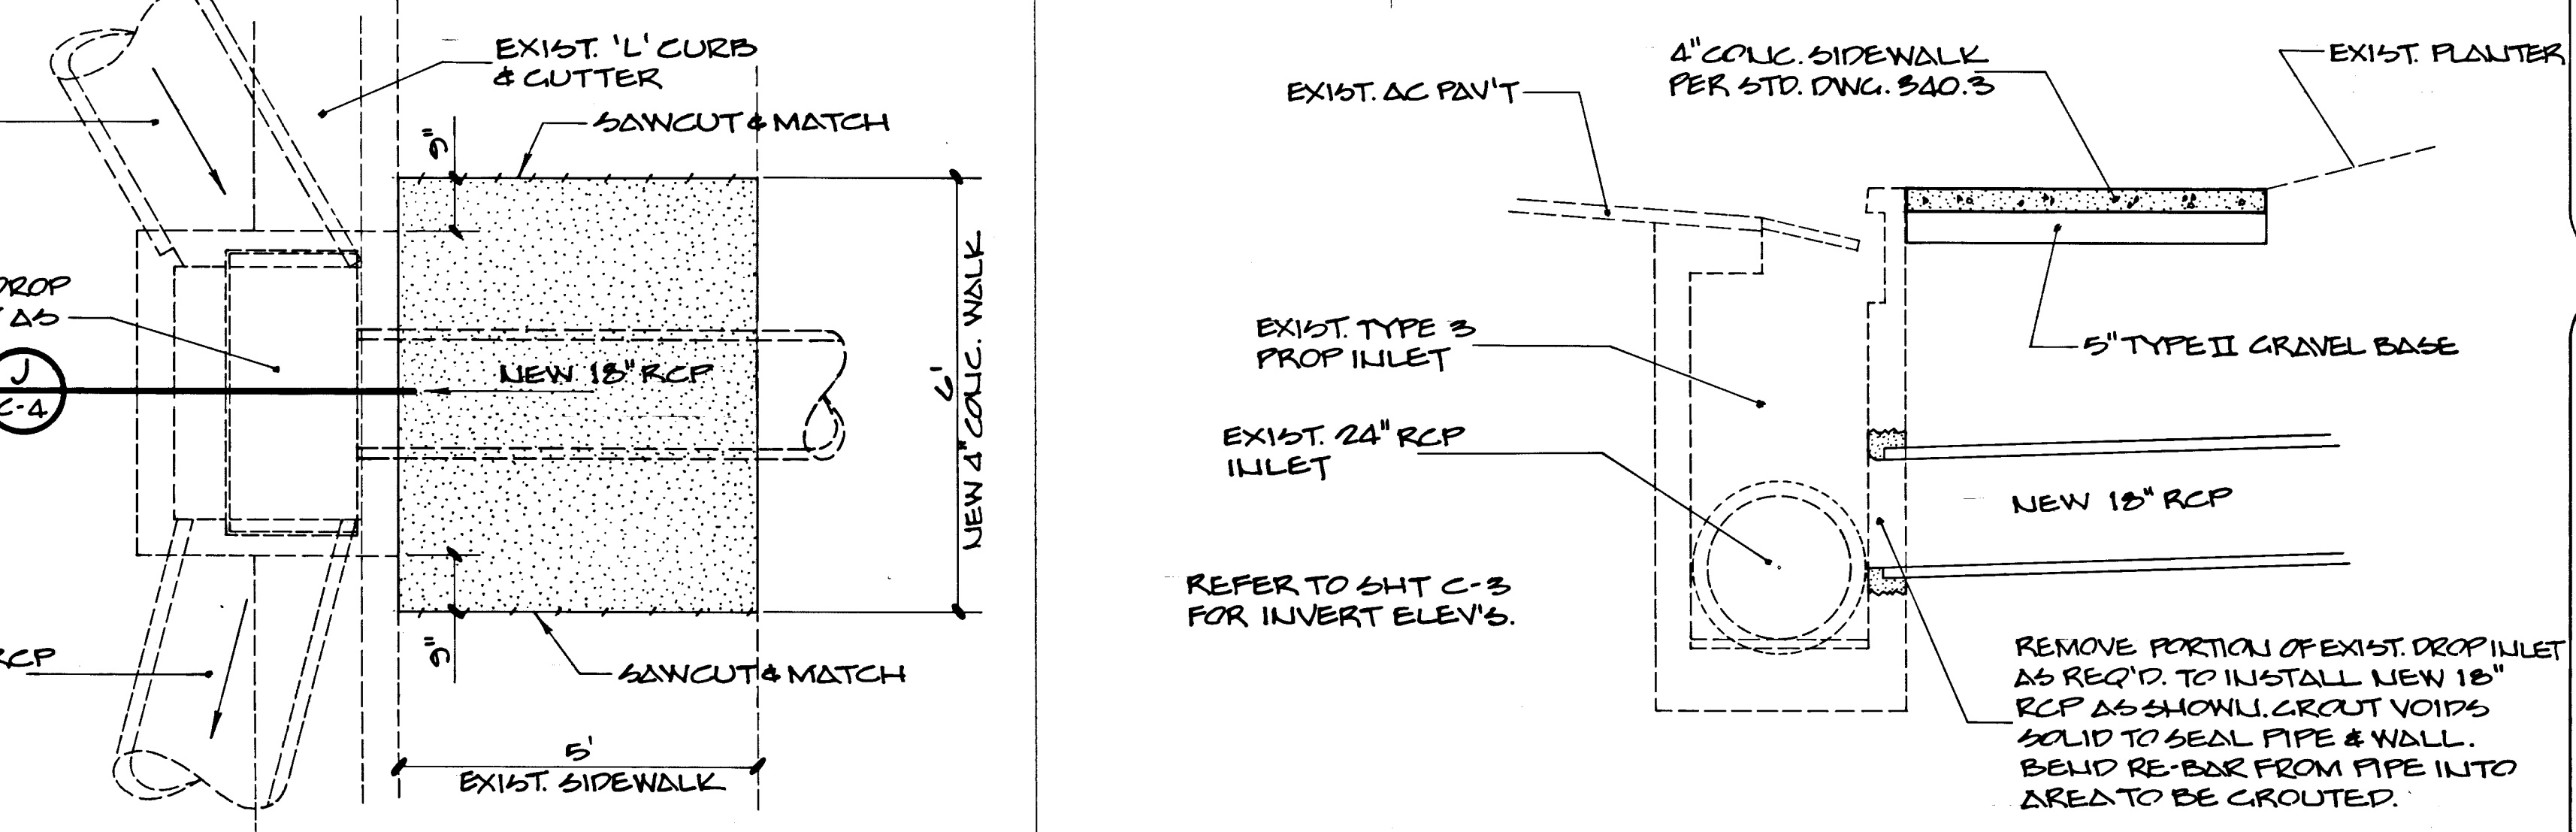
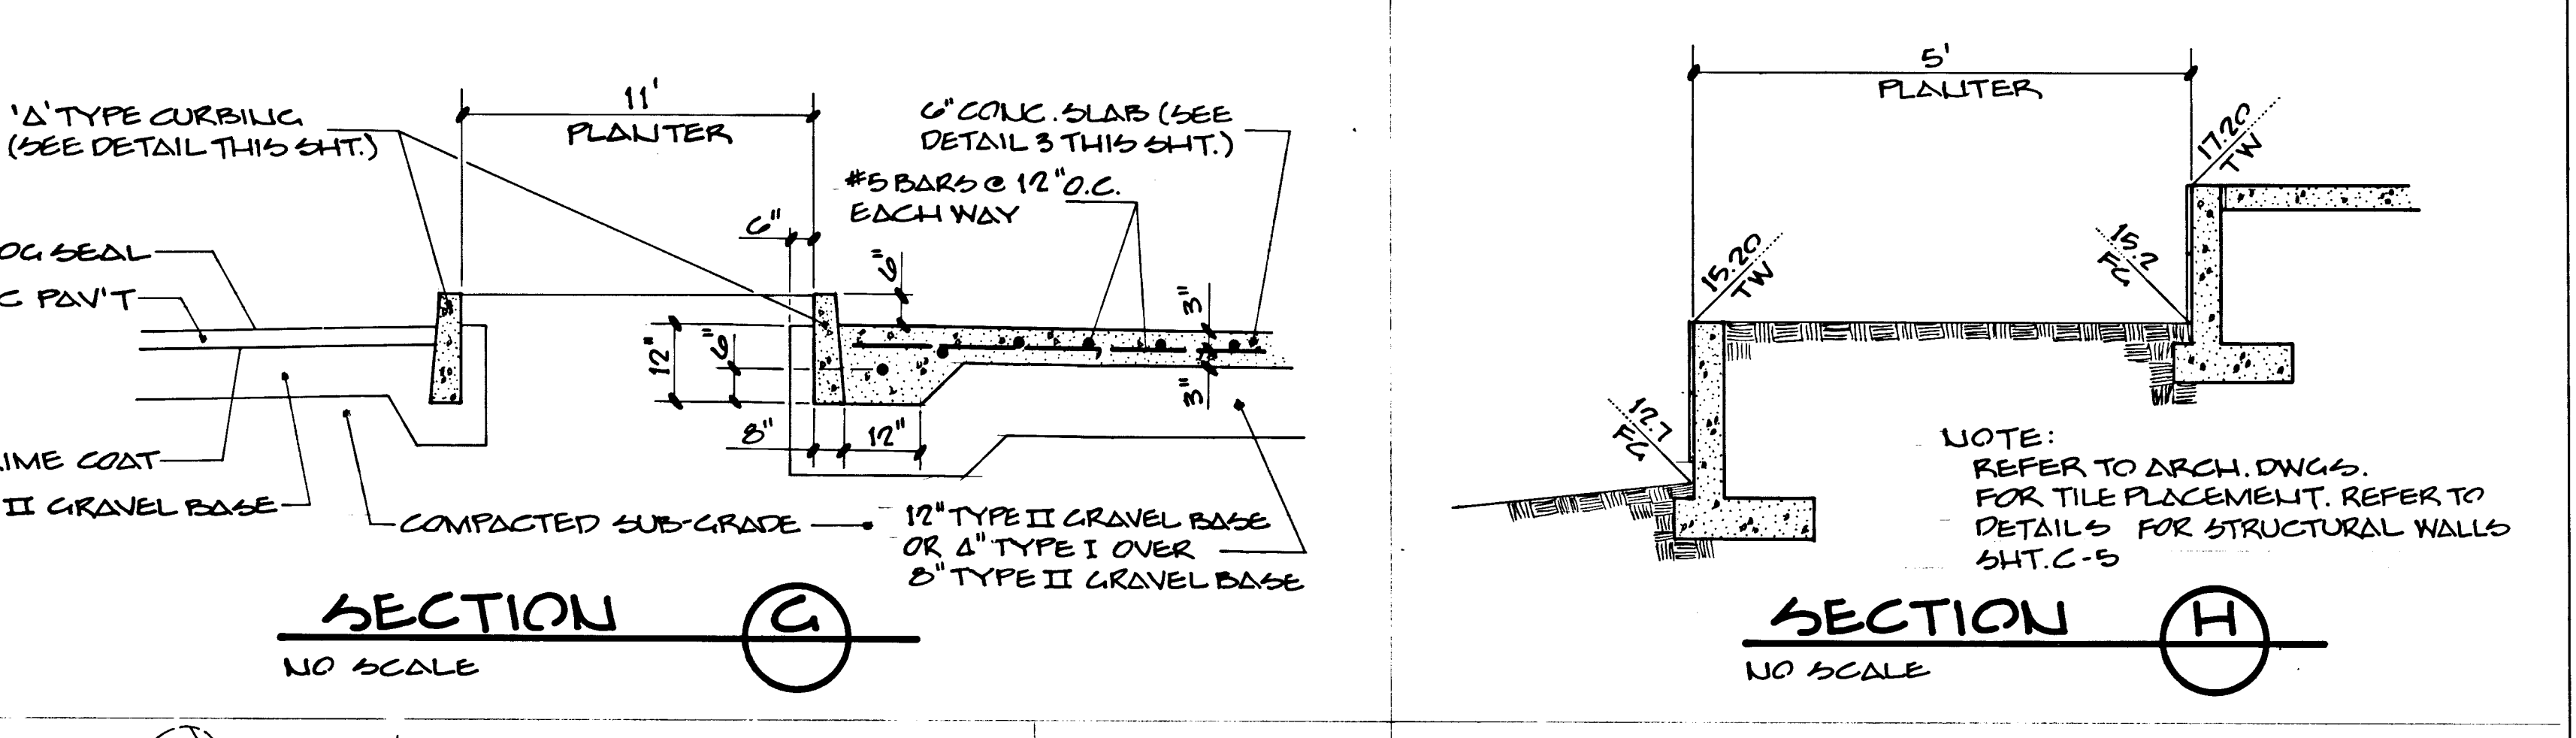
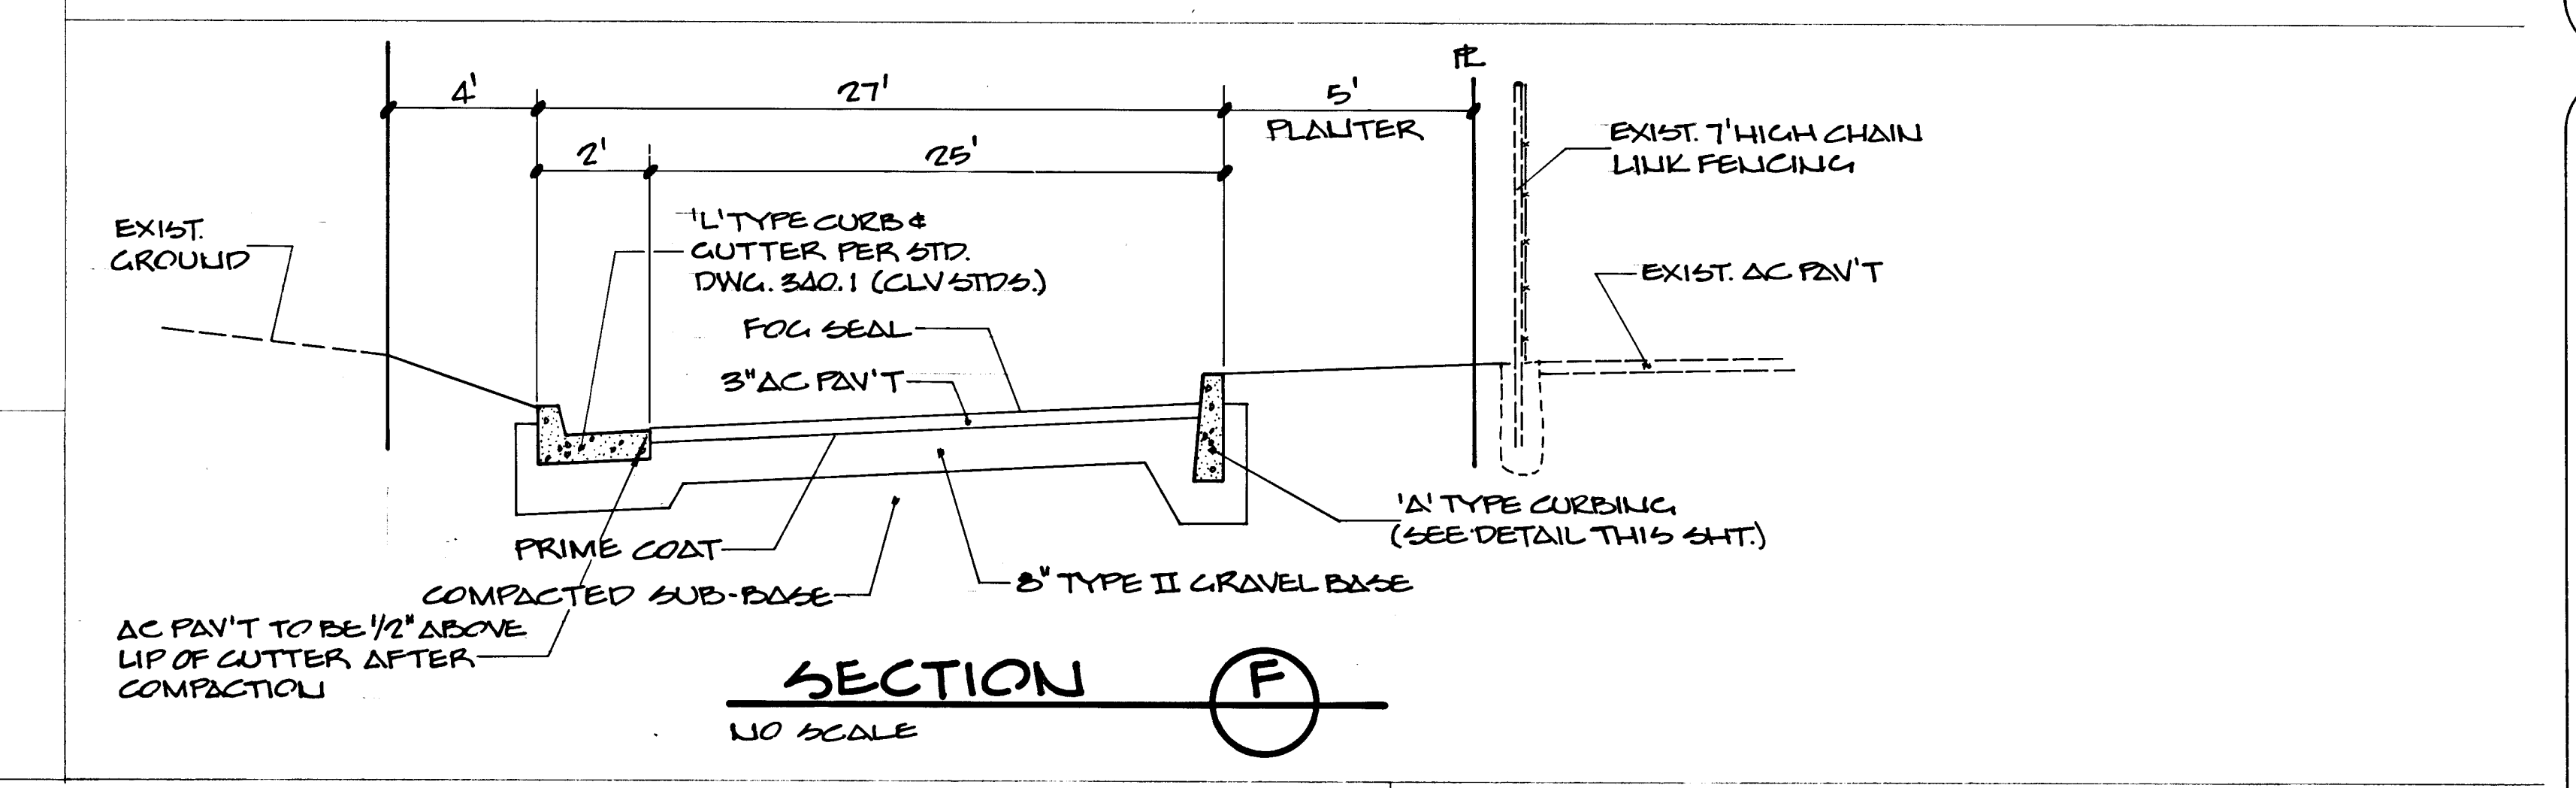
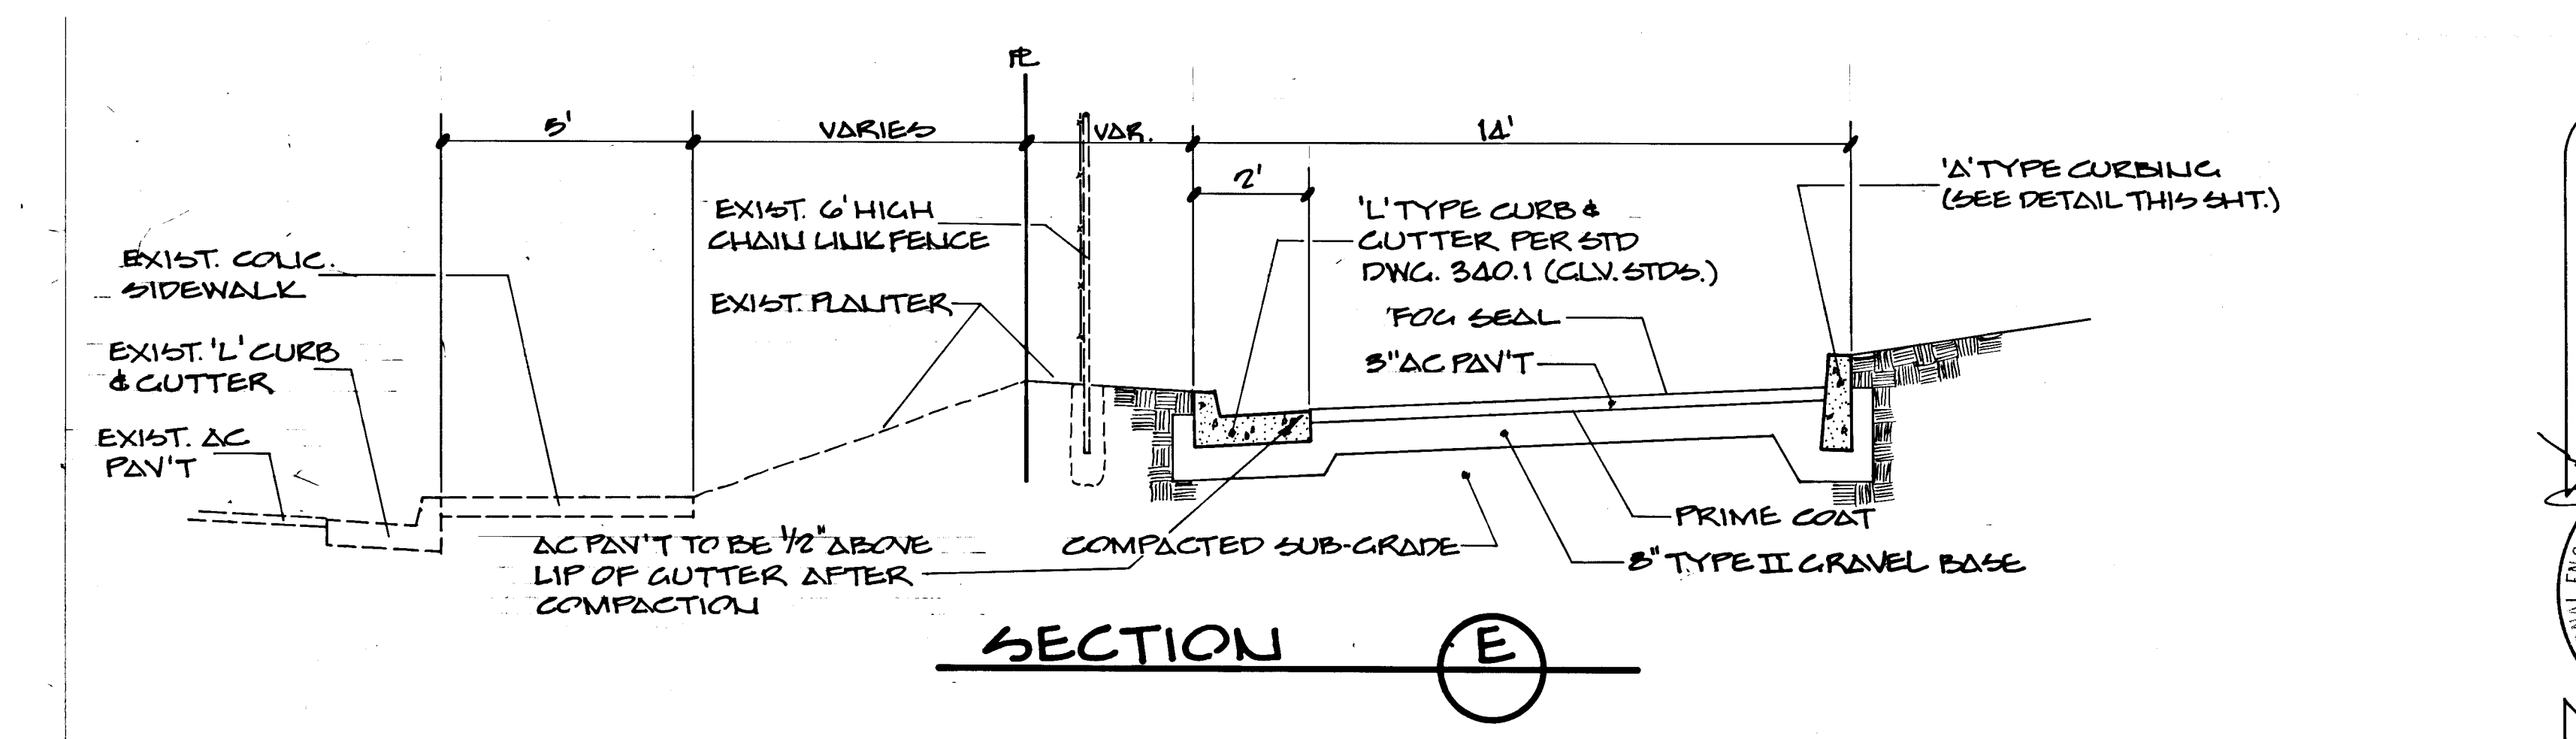
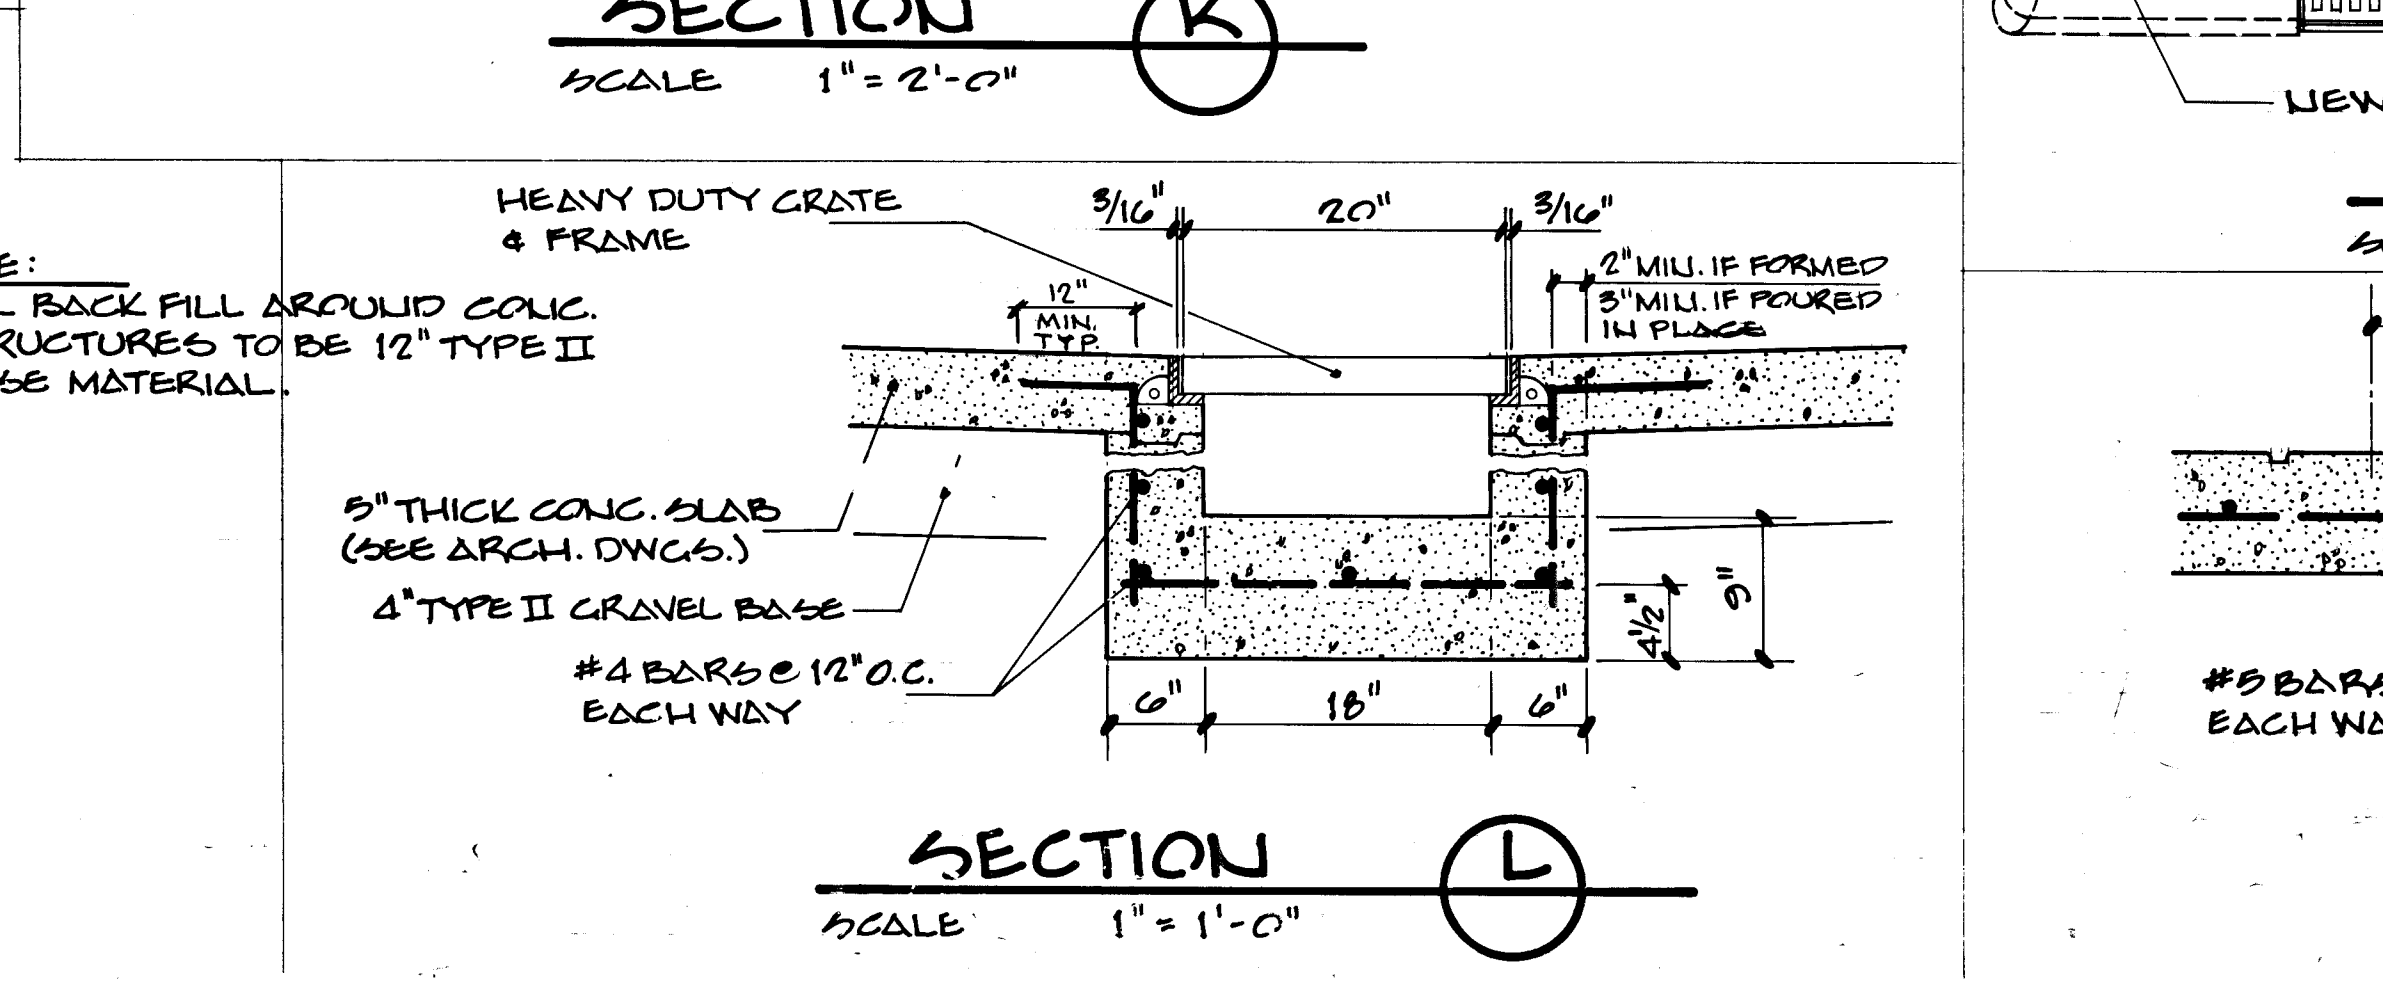
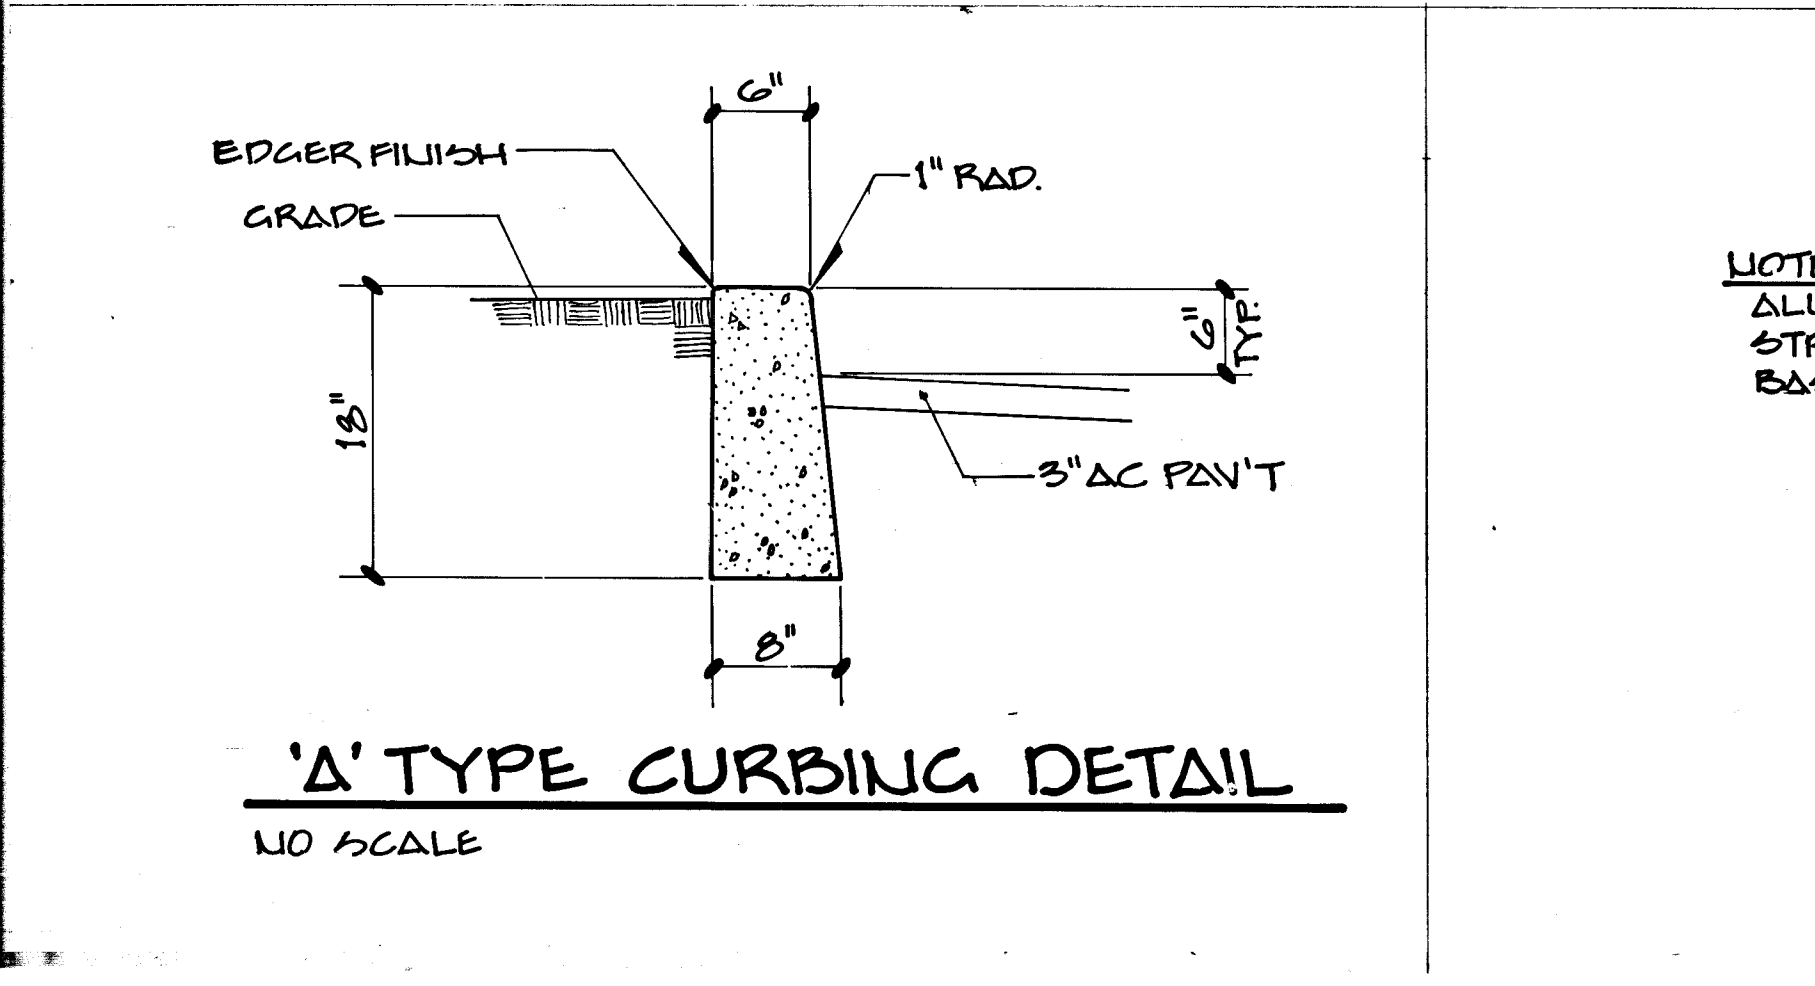
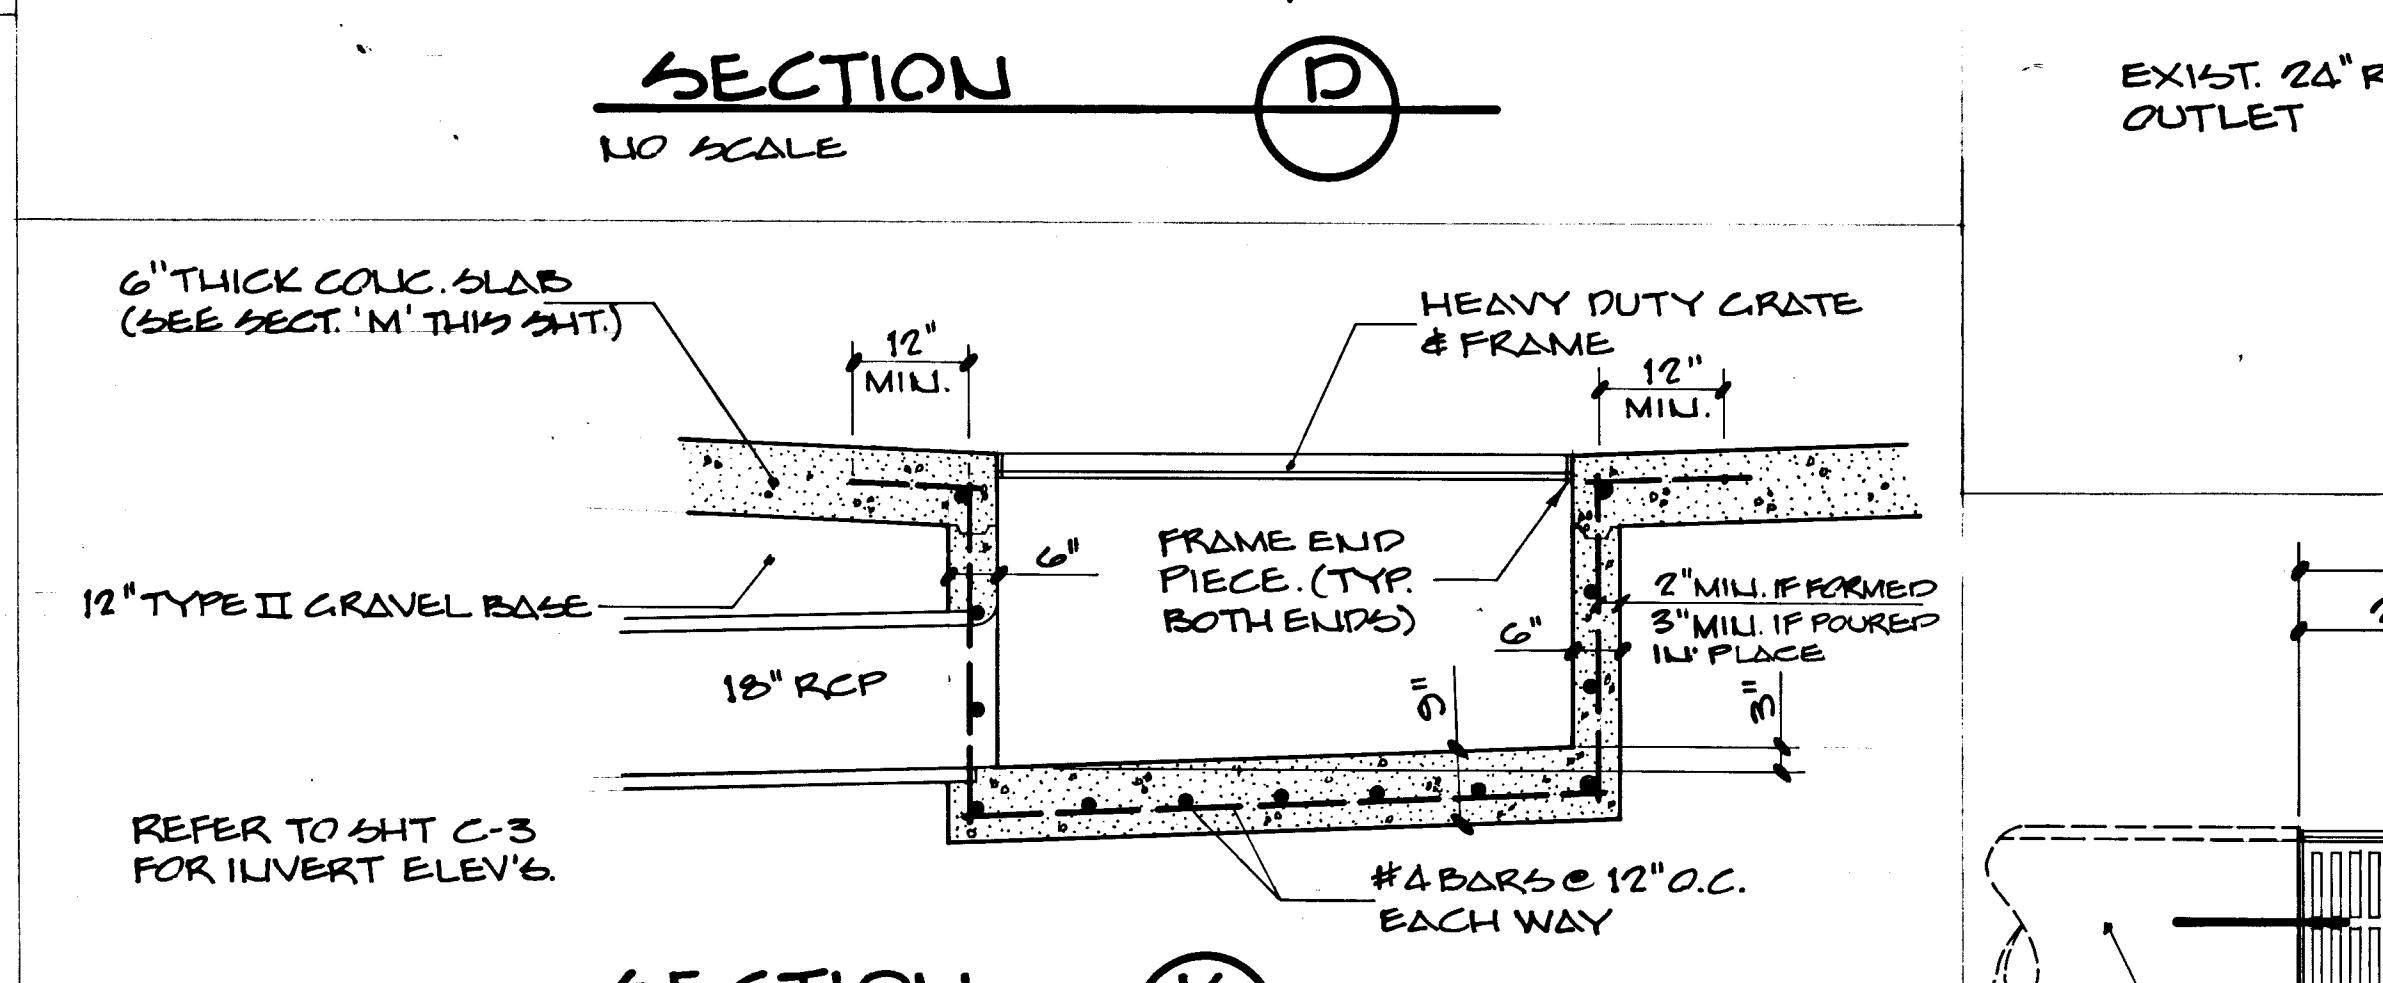
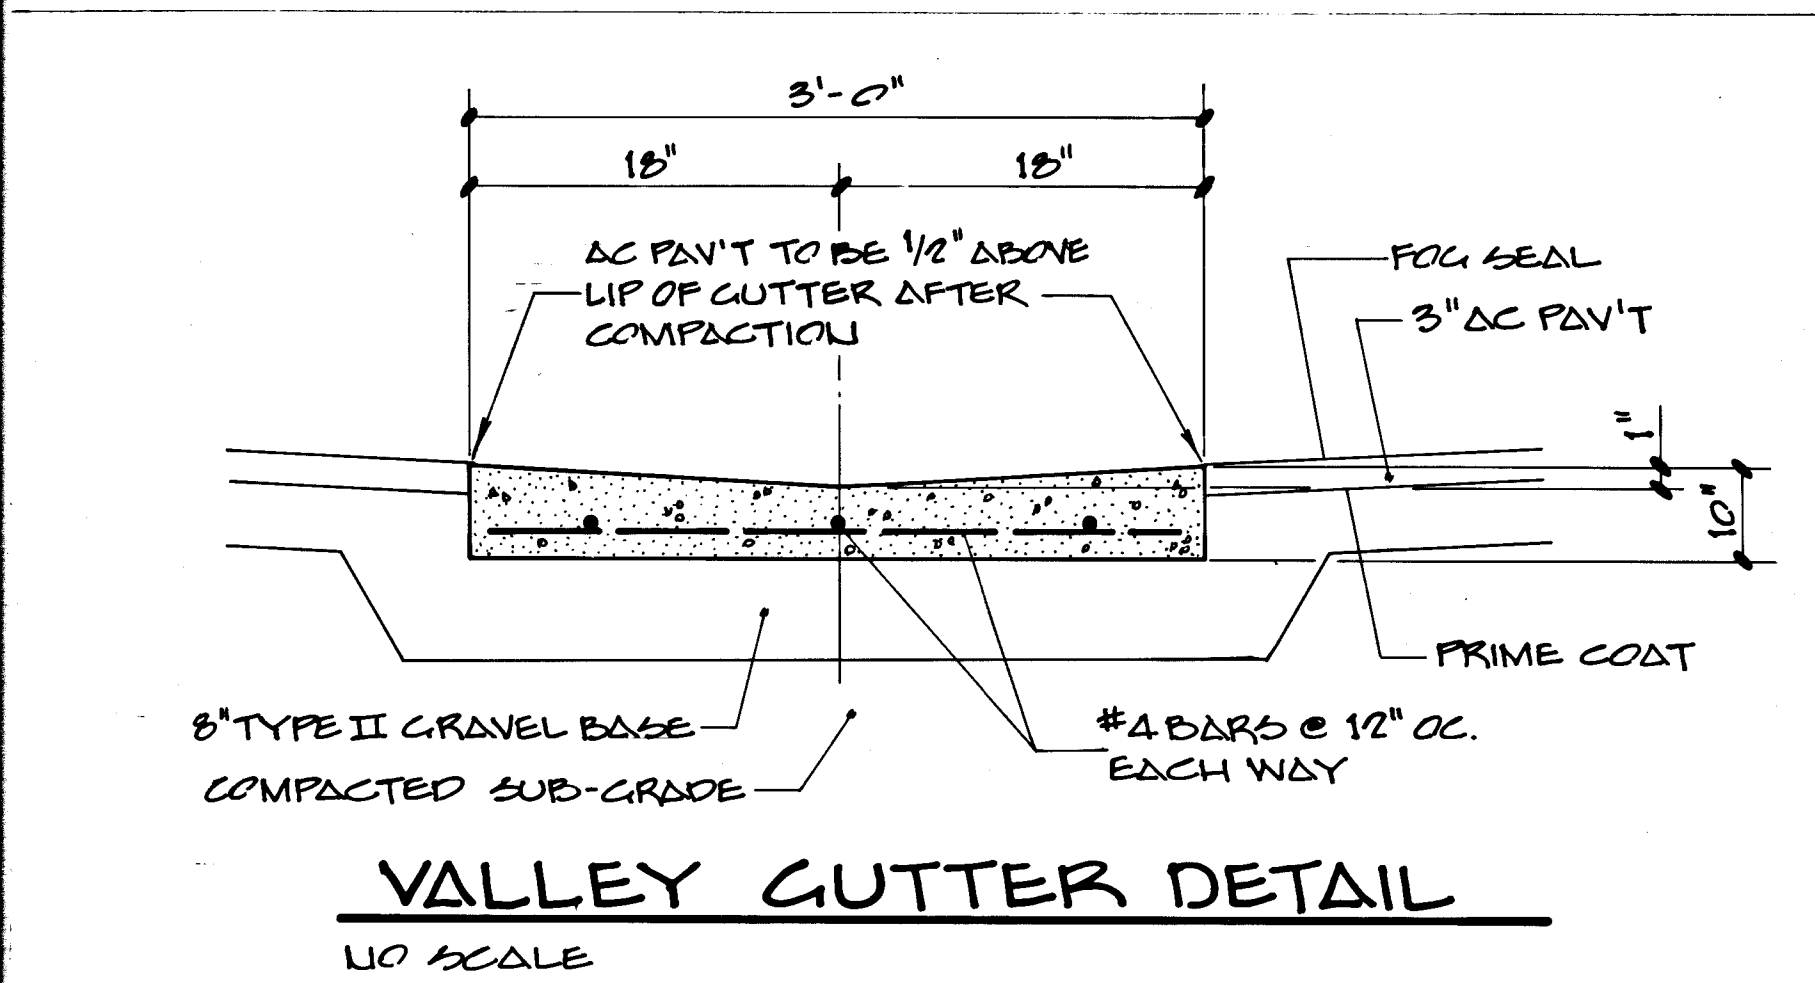
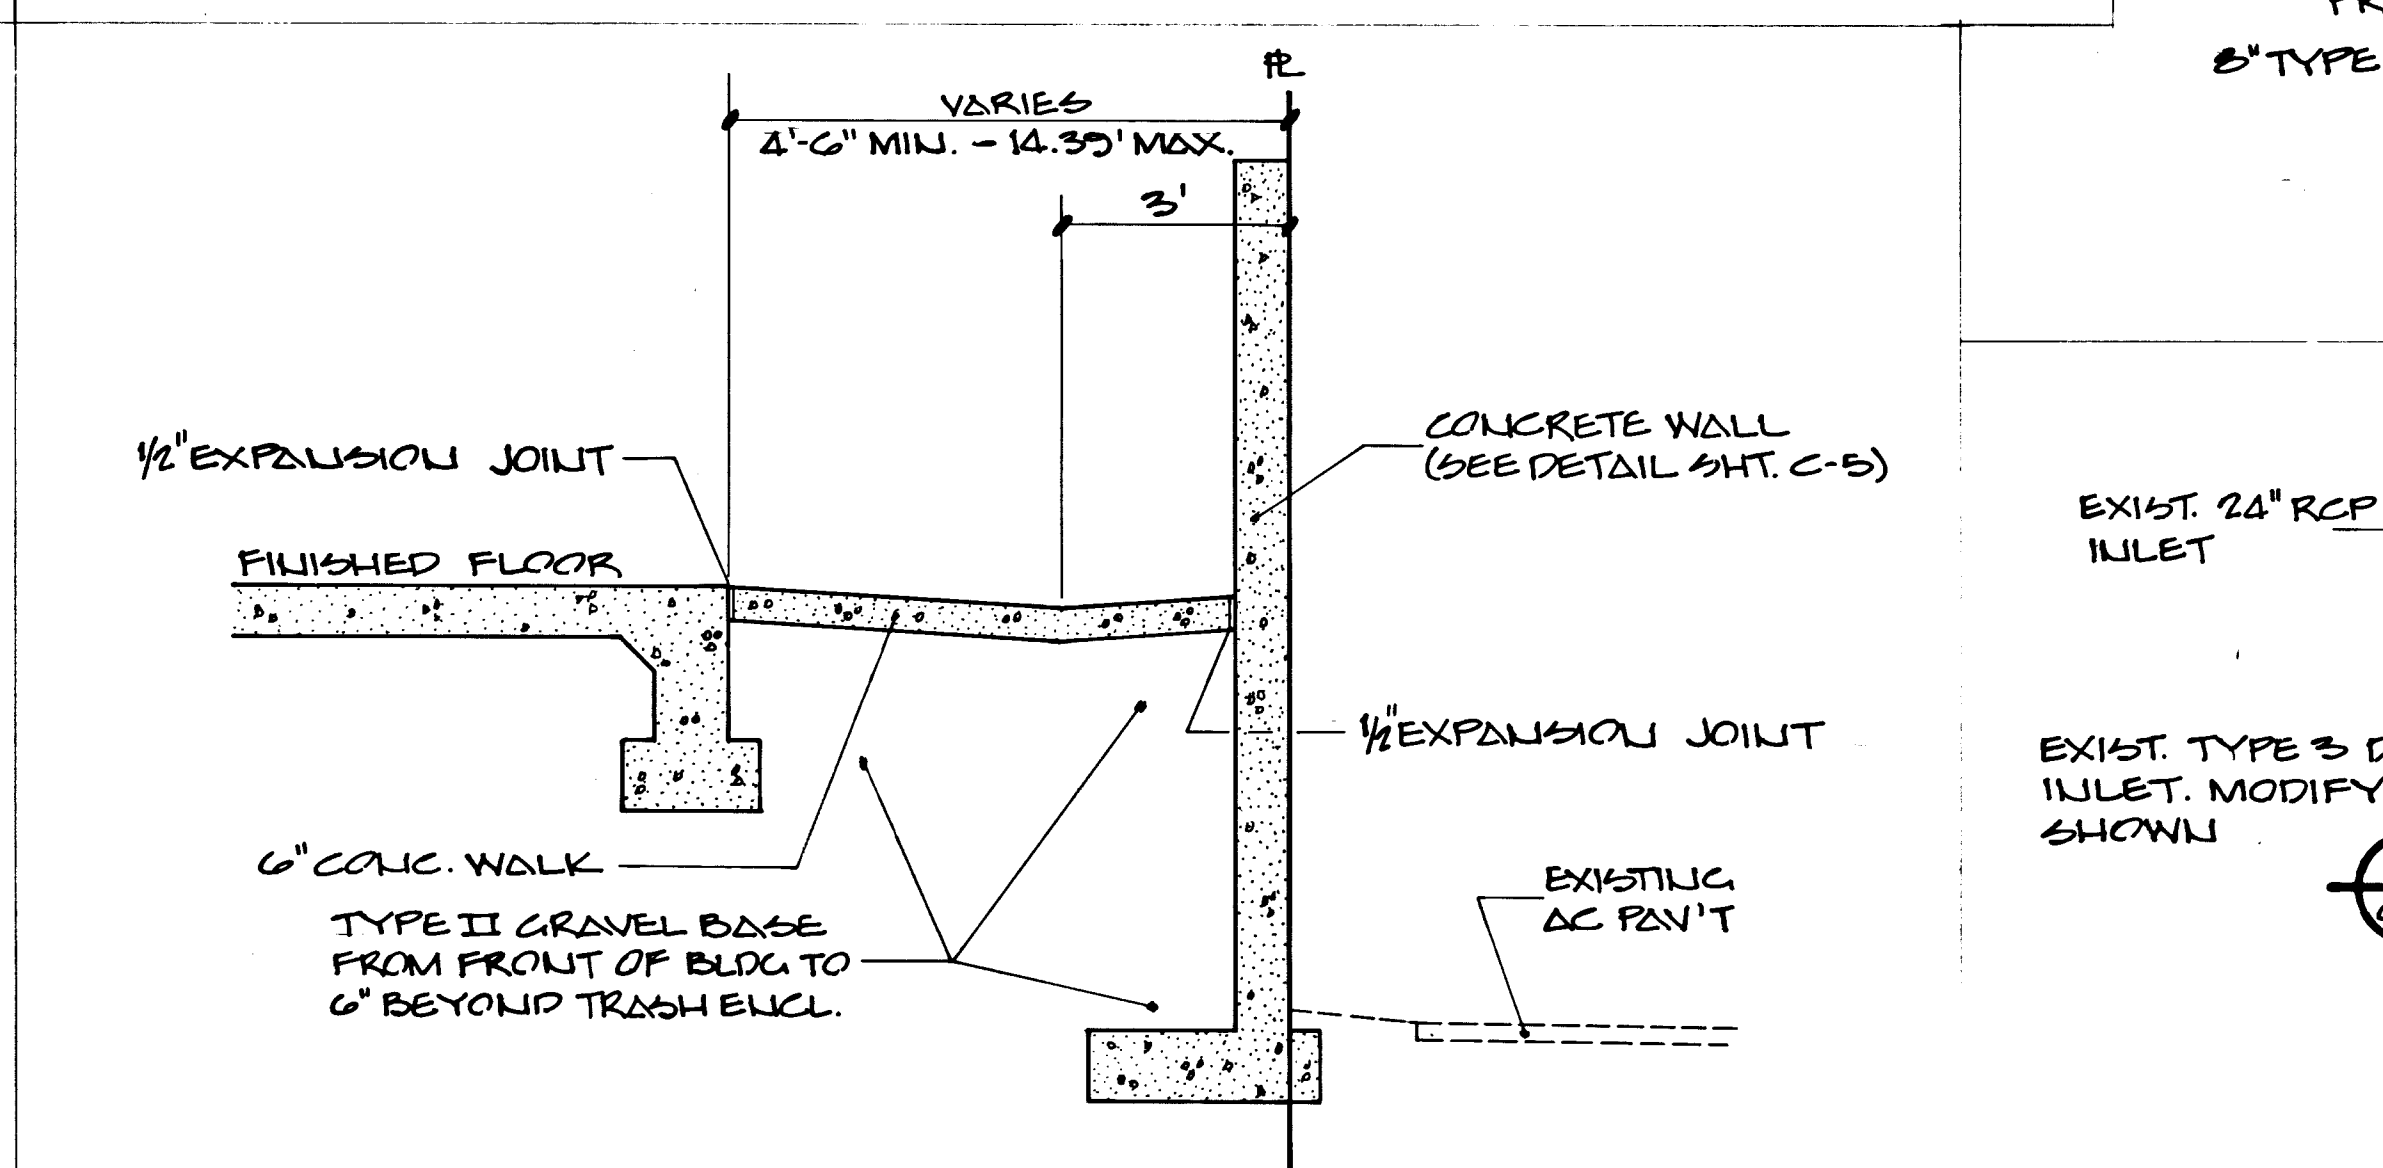
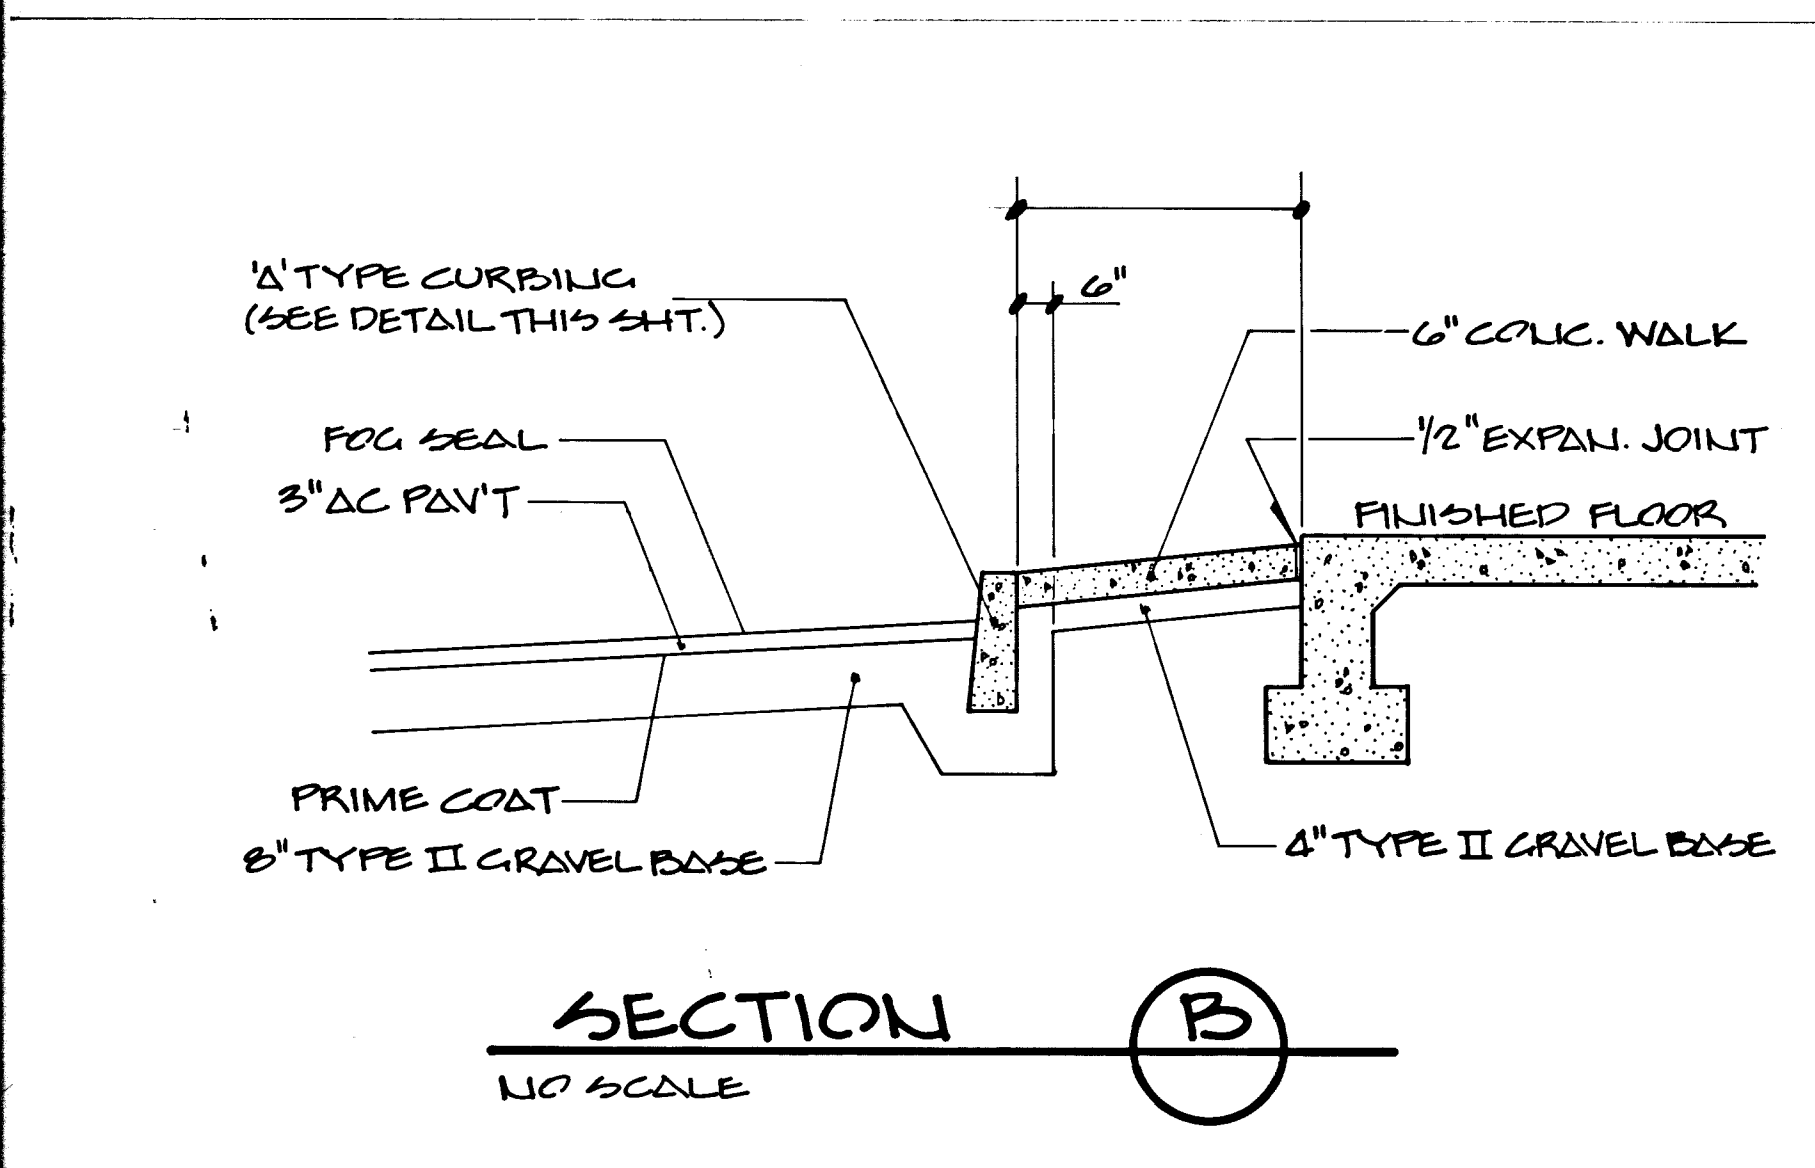
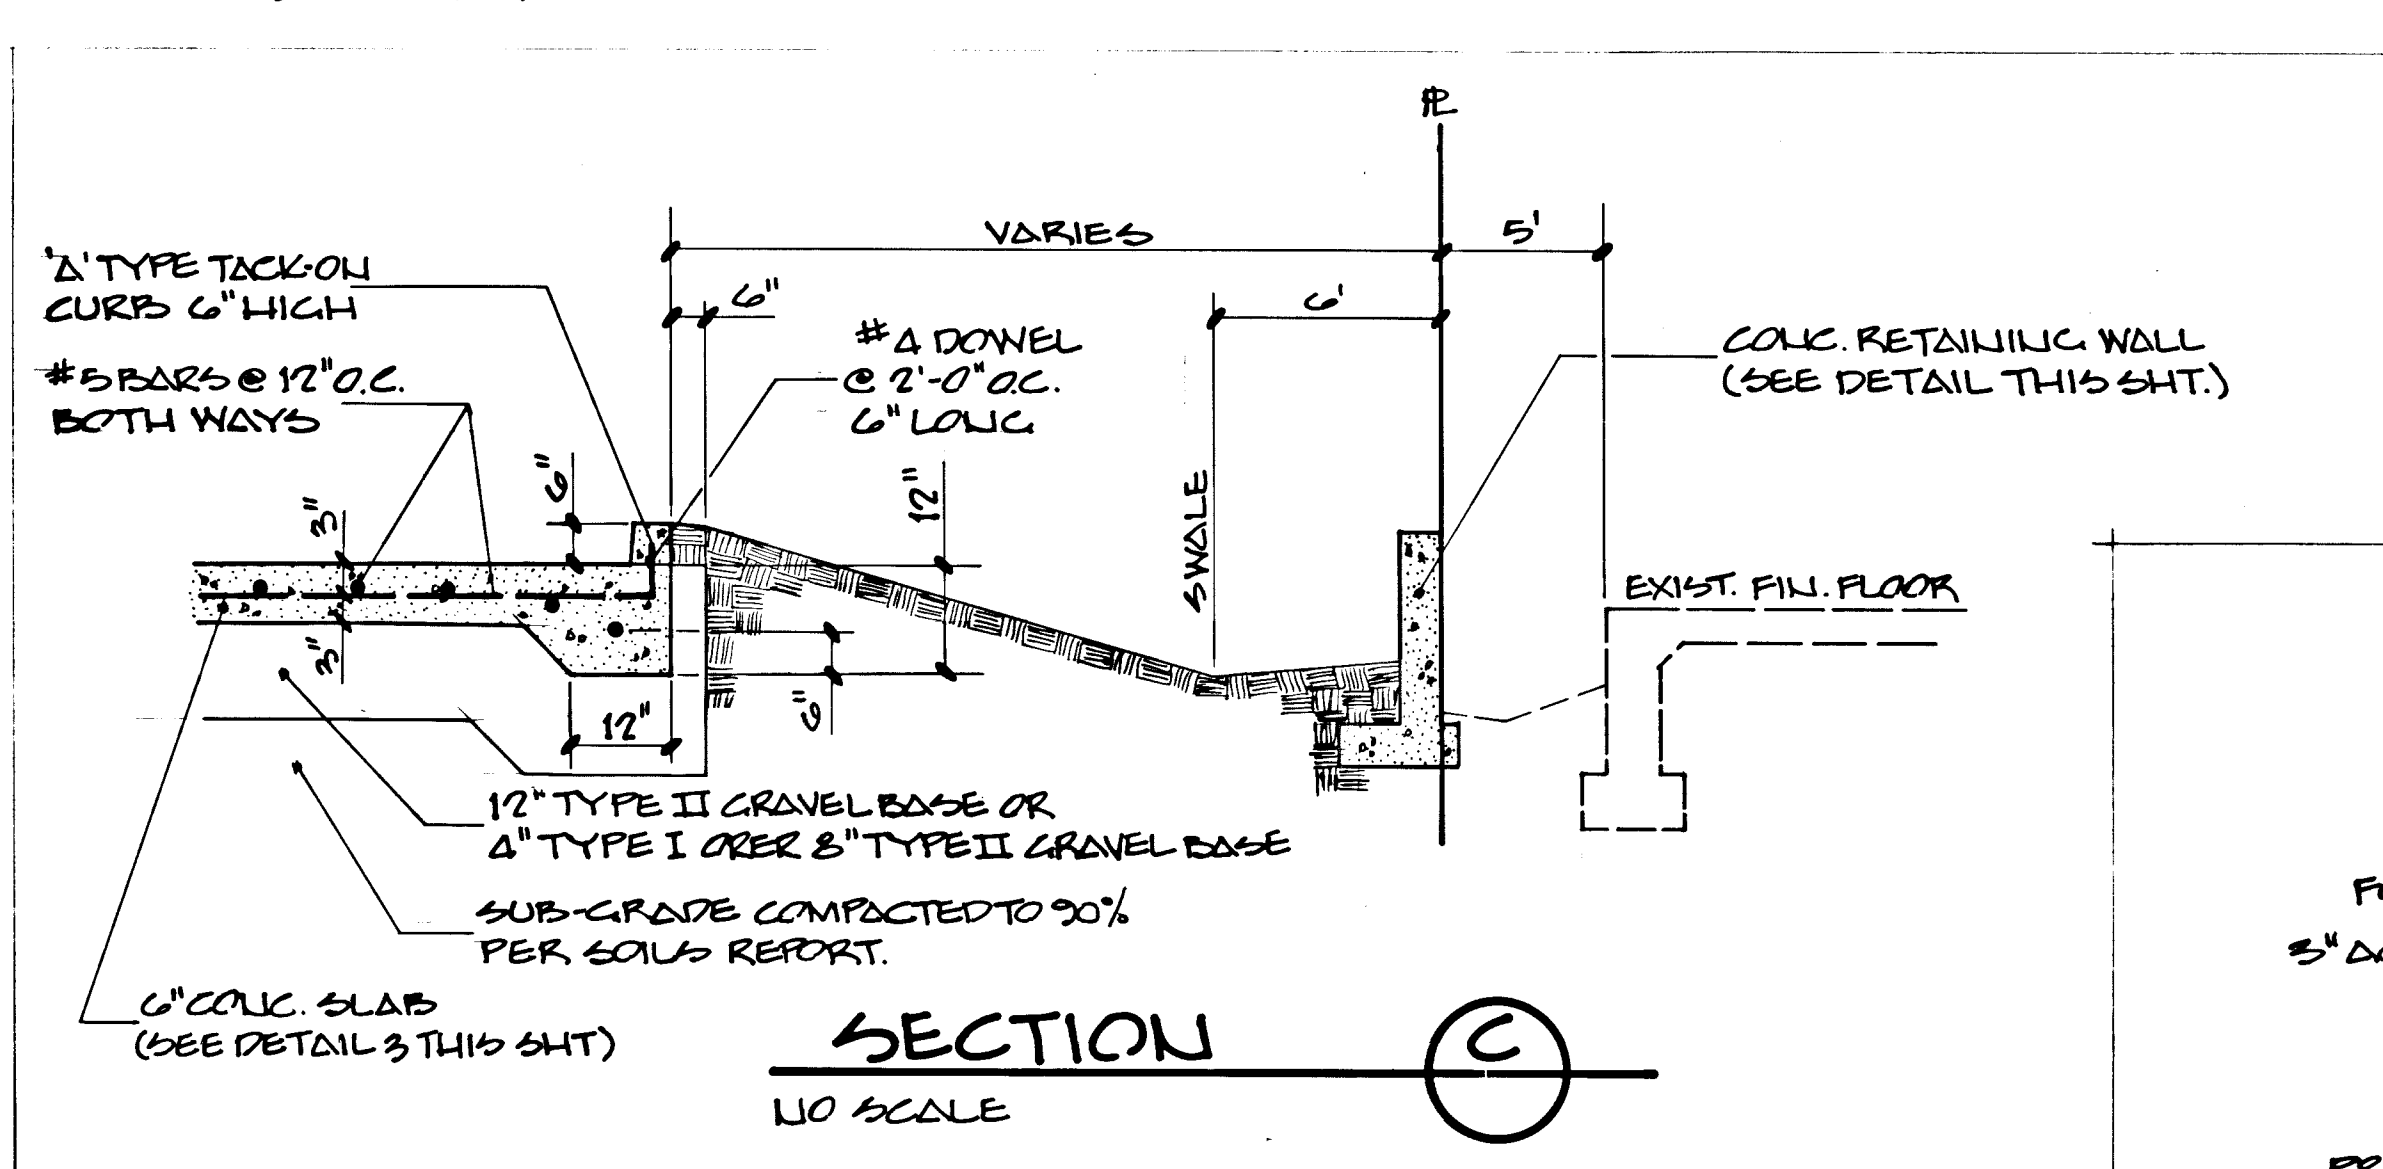
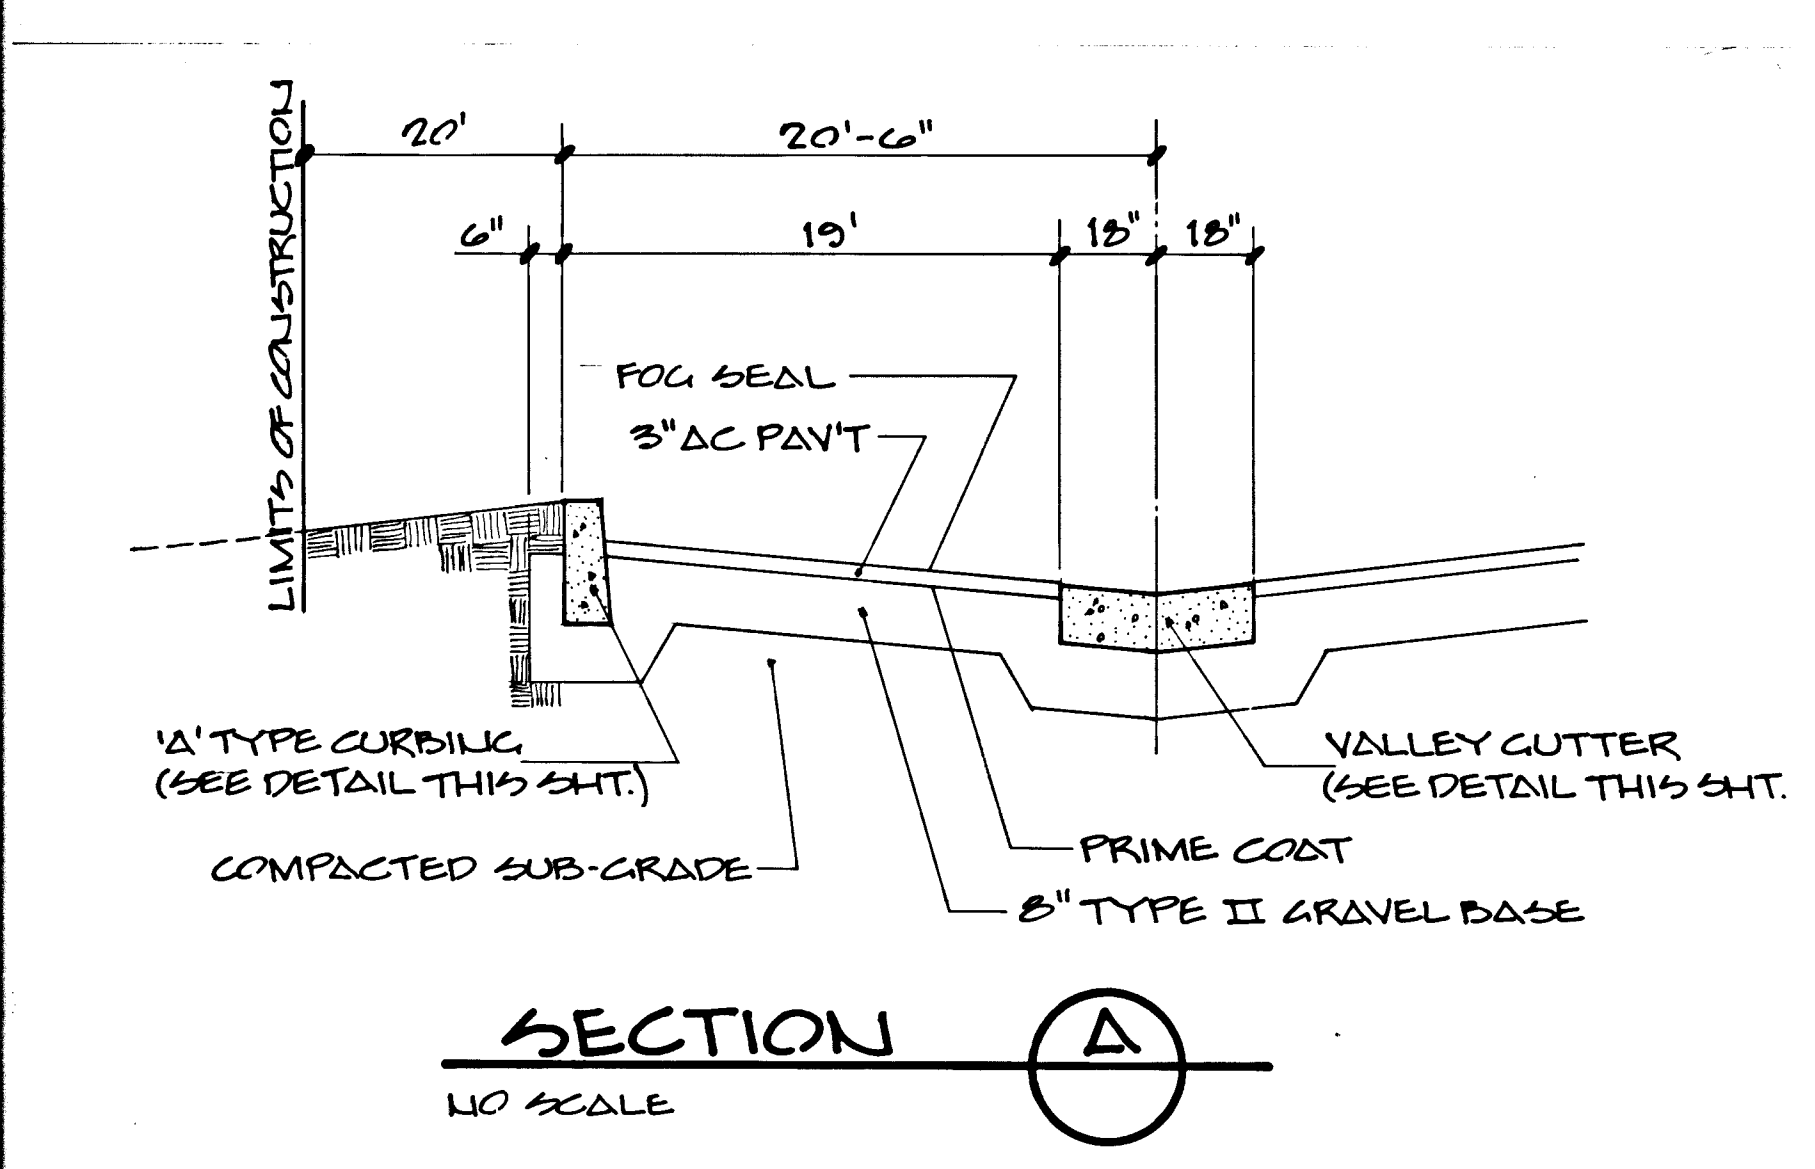
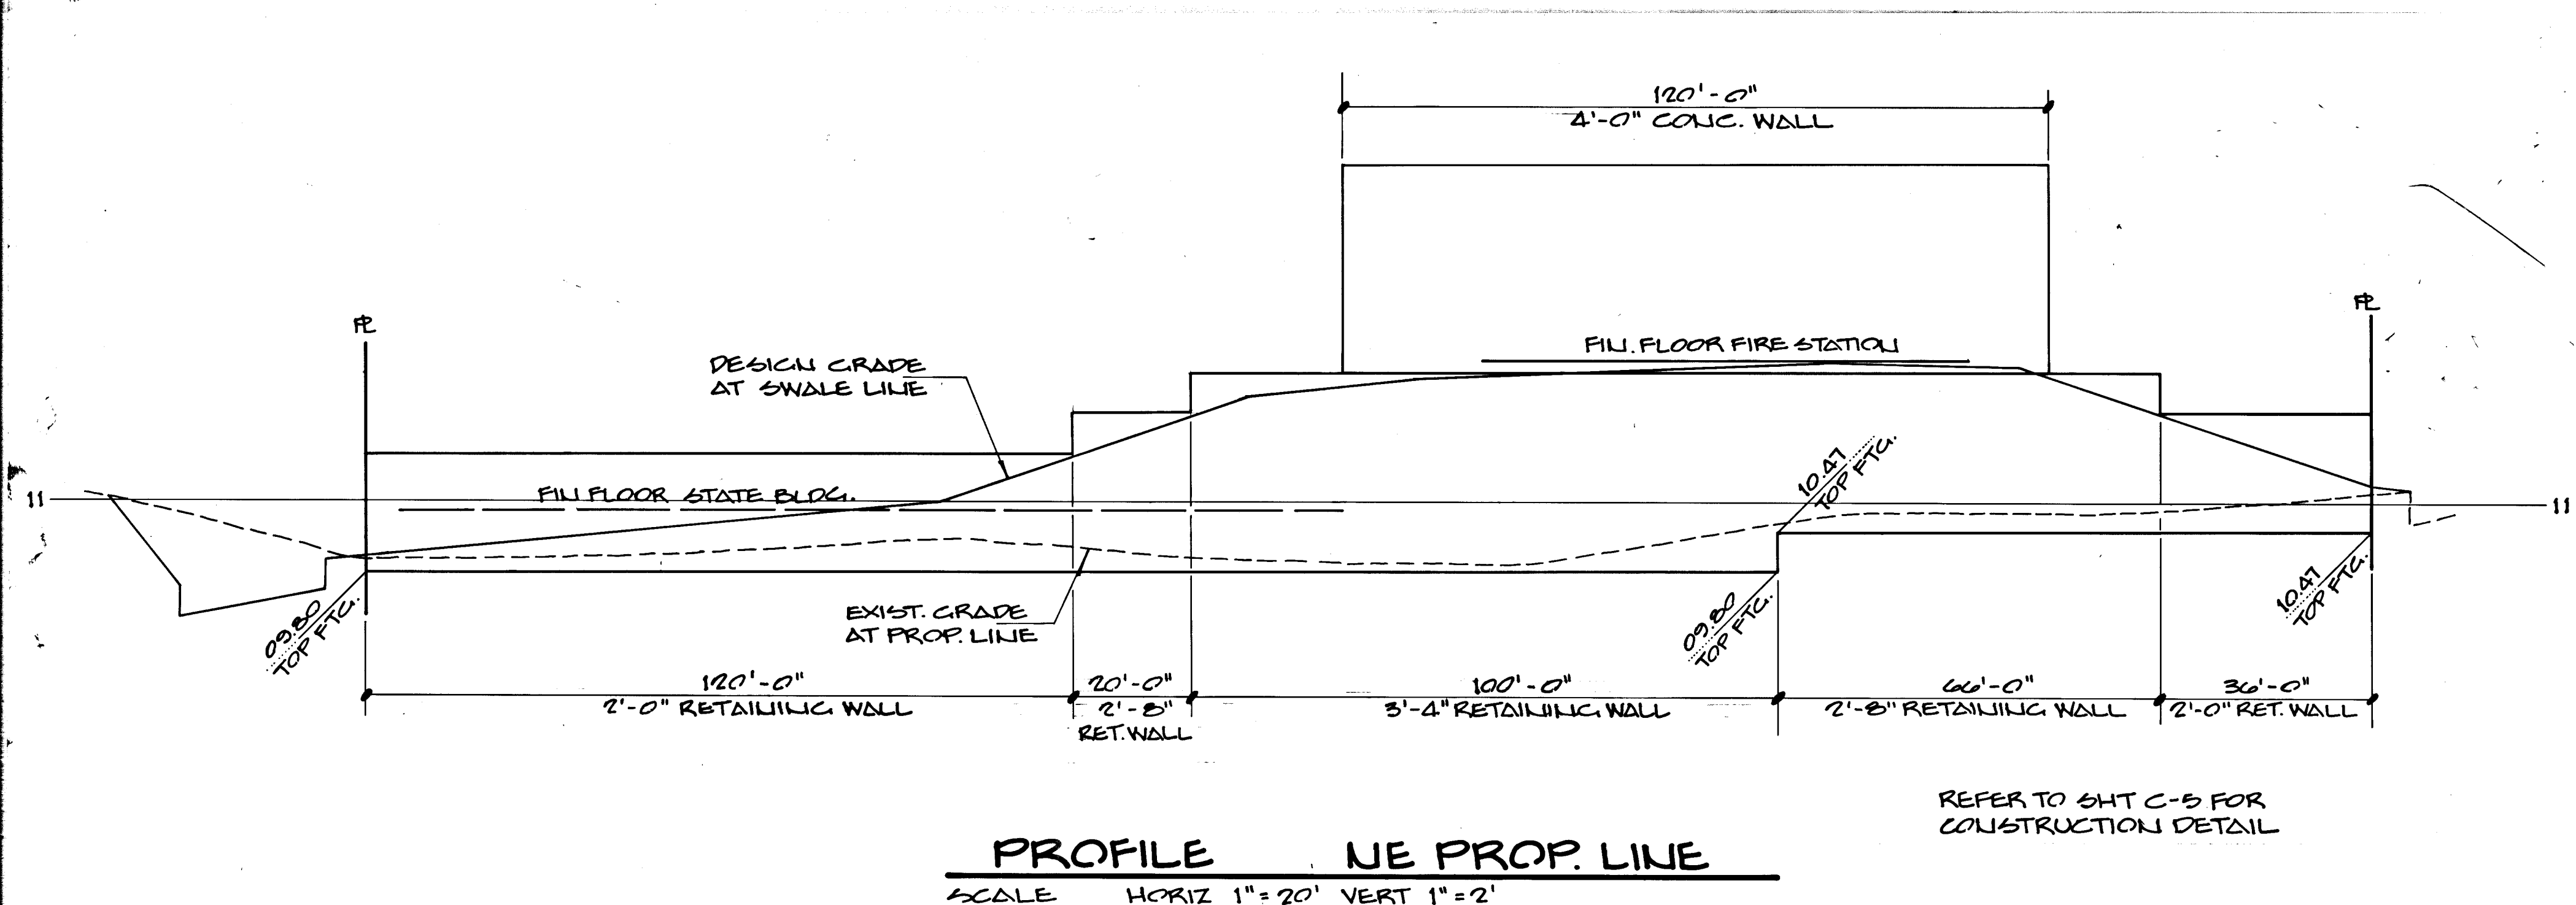


NEED COLE AIA
PATRICK KERN AIA
THOMAS SILVA AIA
ERNEST BACON

STATE OF NEVADA
REGISTERED PROFESSIONAL ARCHITECT
NO. 2126

HARRIS P. SHARP AIA
GERALD R. STEPHENSON AIA
DAVID A. DALEDA AIA

HARRIS SHARP & ASSOCIATES, INCORPORATED
2915W CHARLESTON BLVD
LAS VEGAS, NEVADA 89102
(702) 877-0125

VERIFICATION OF ALL DIMENSIONS AND CONDITIONS AT THE SITE

Sheets: DETAILS
Job Title: CENTRAL FIRE STATION

Job: 422-1
Date: NOV. 8, 1982
Drawn By: ΔWM
Checked: RJB
Sheet No.: C-14
Of: 8 of 119