


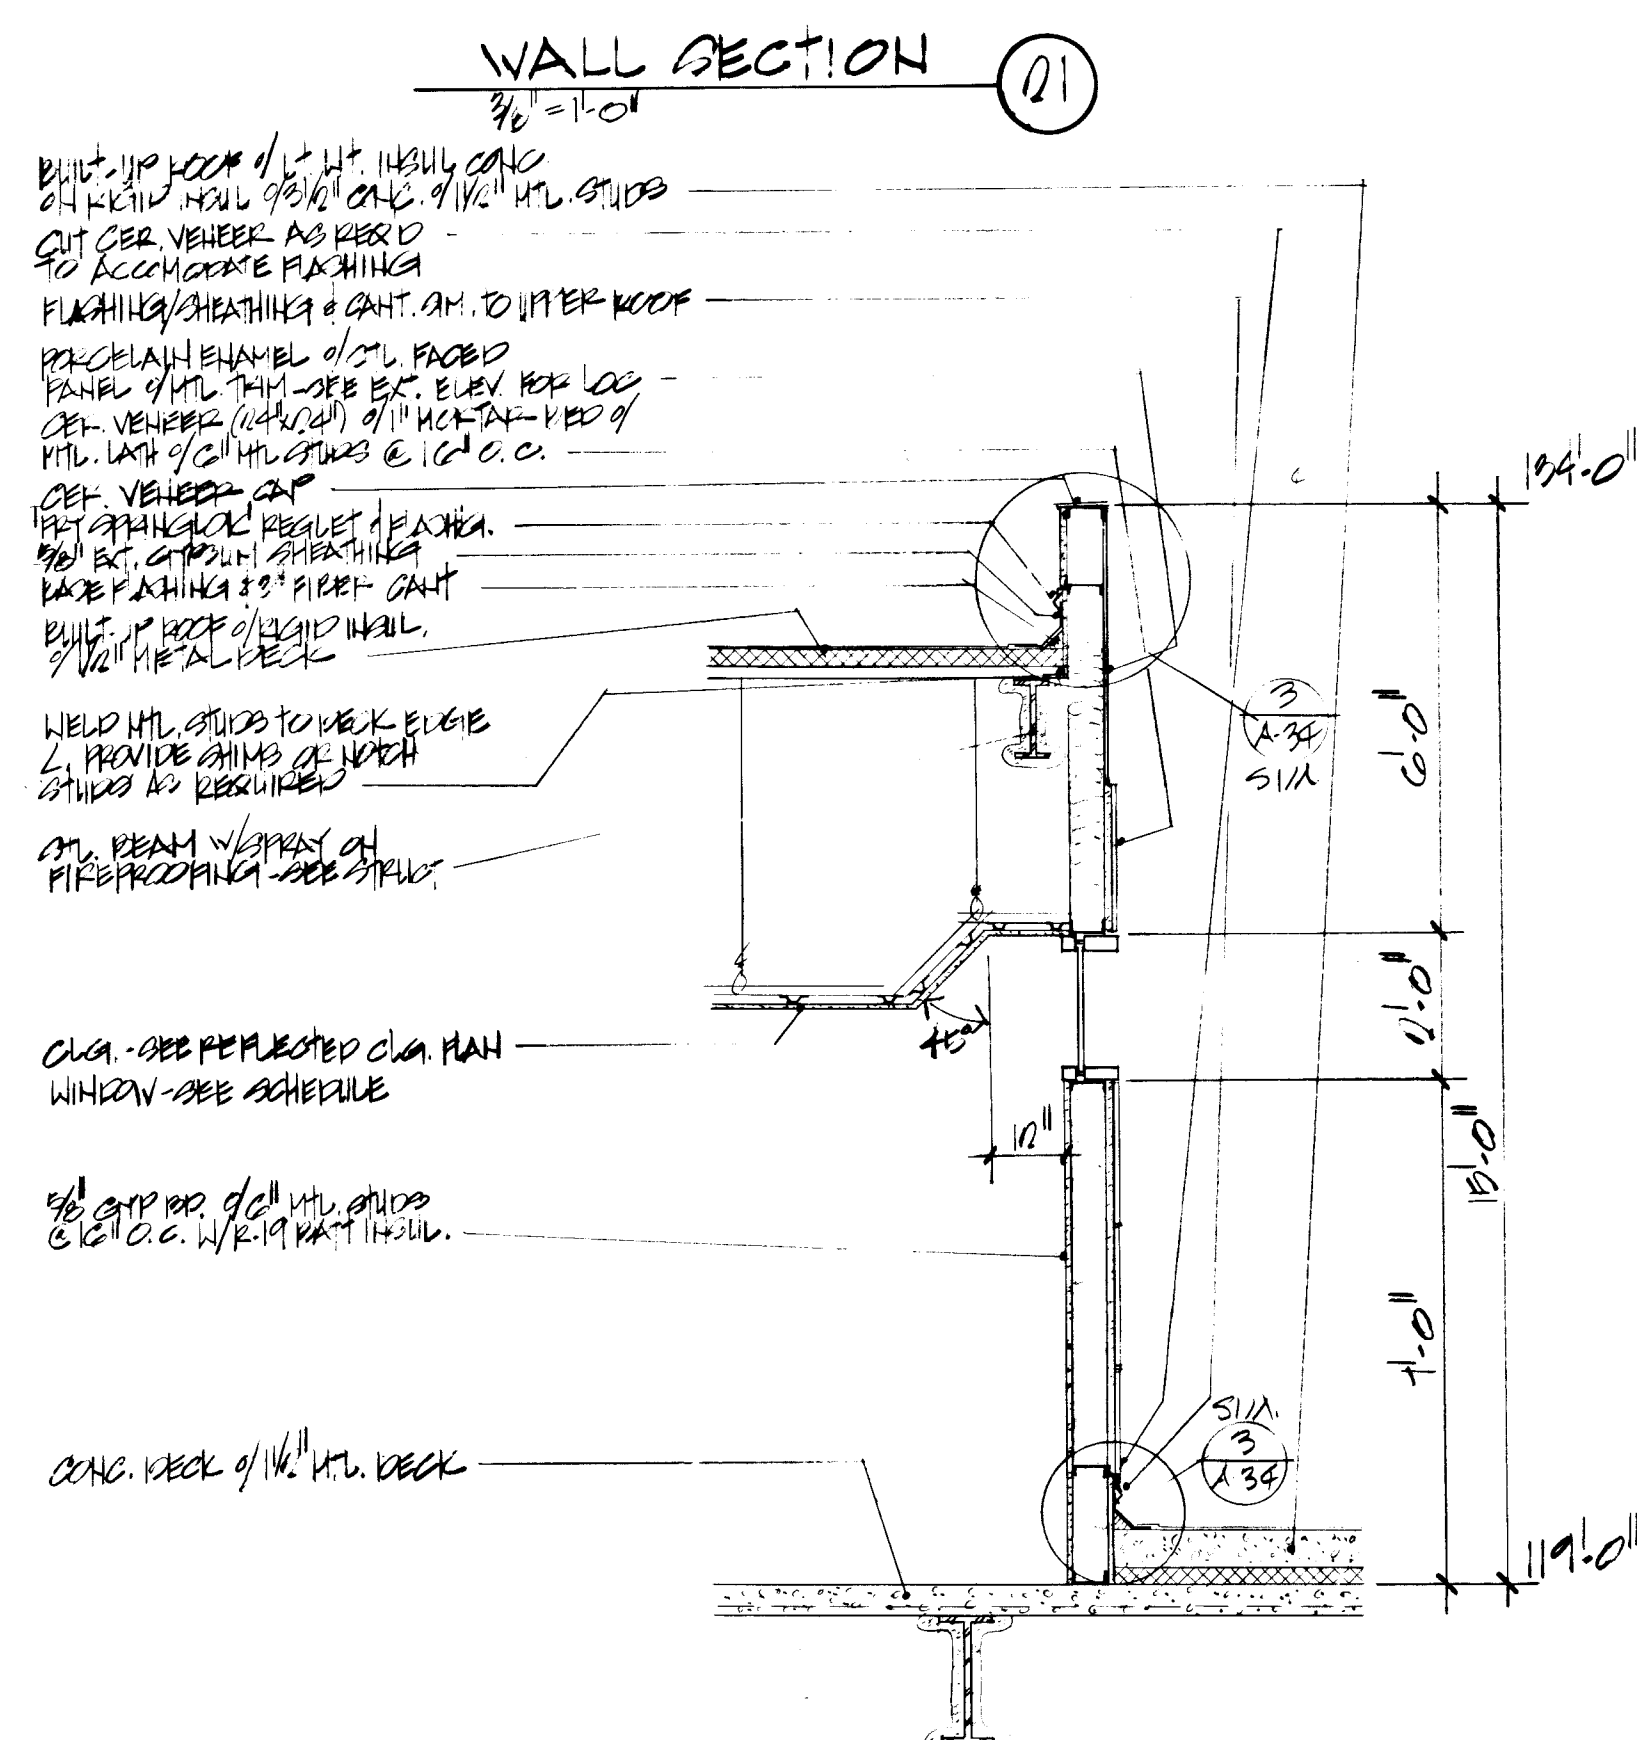


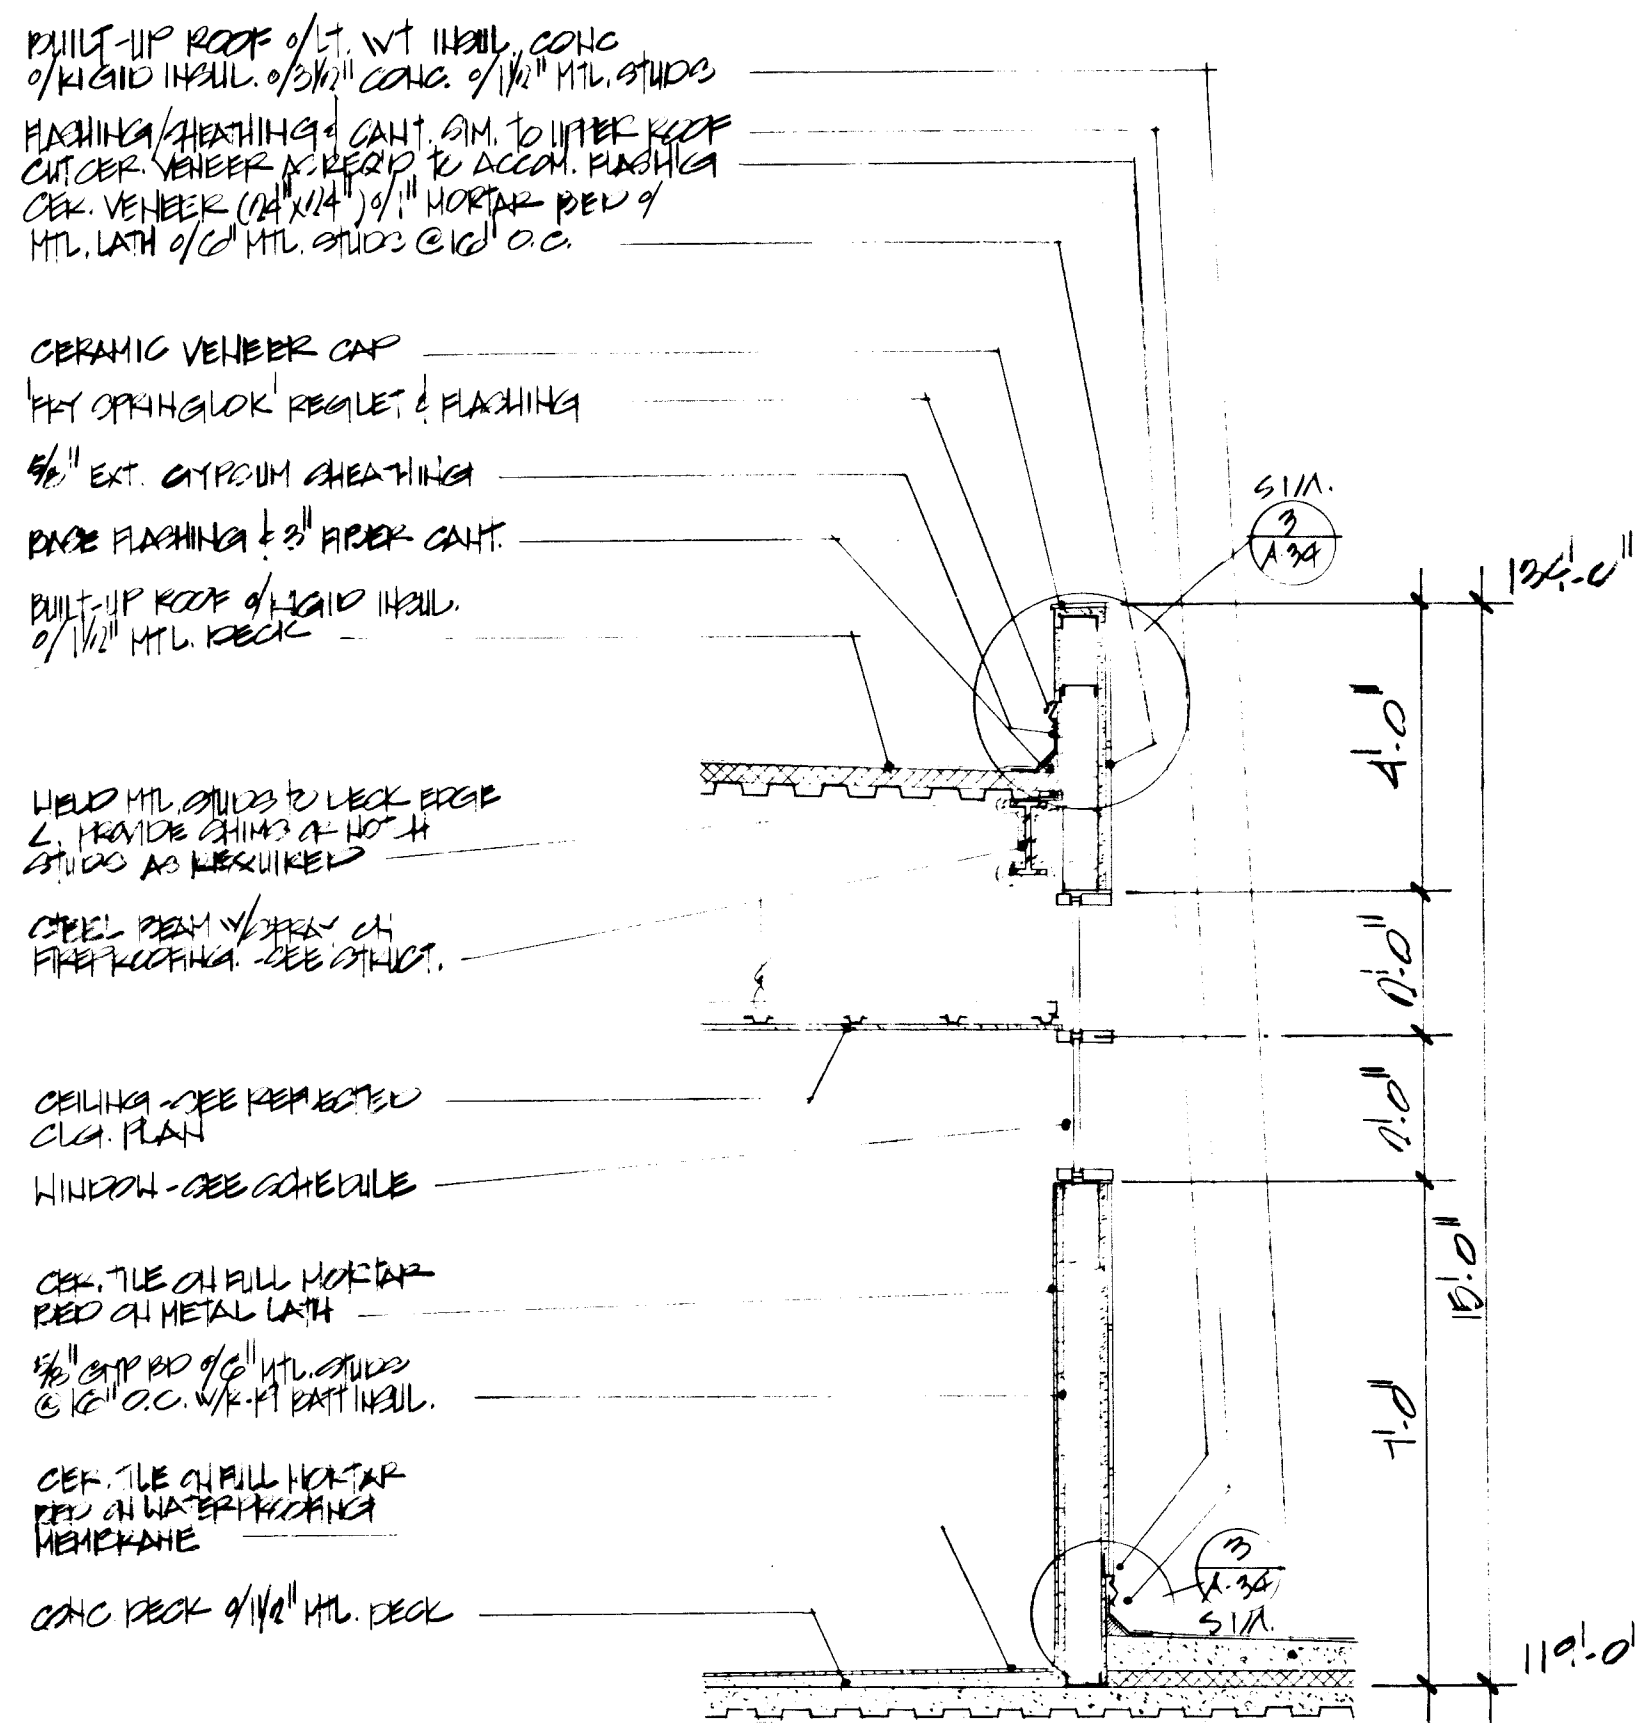


WALL SECTION 02
3/8" = 1'-0"

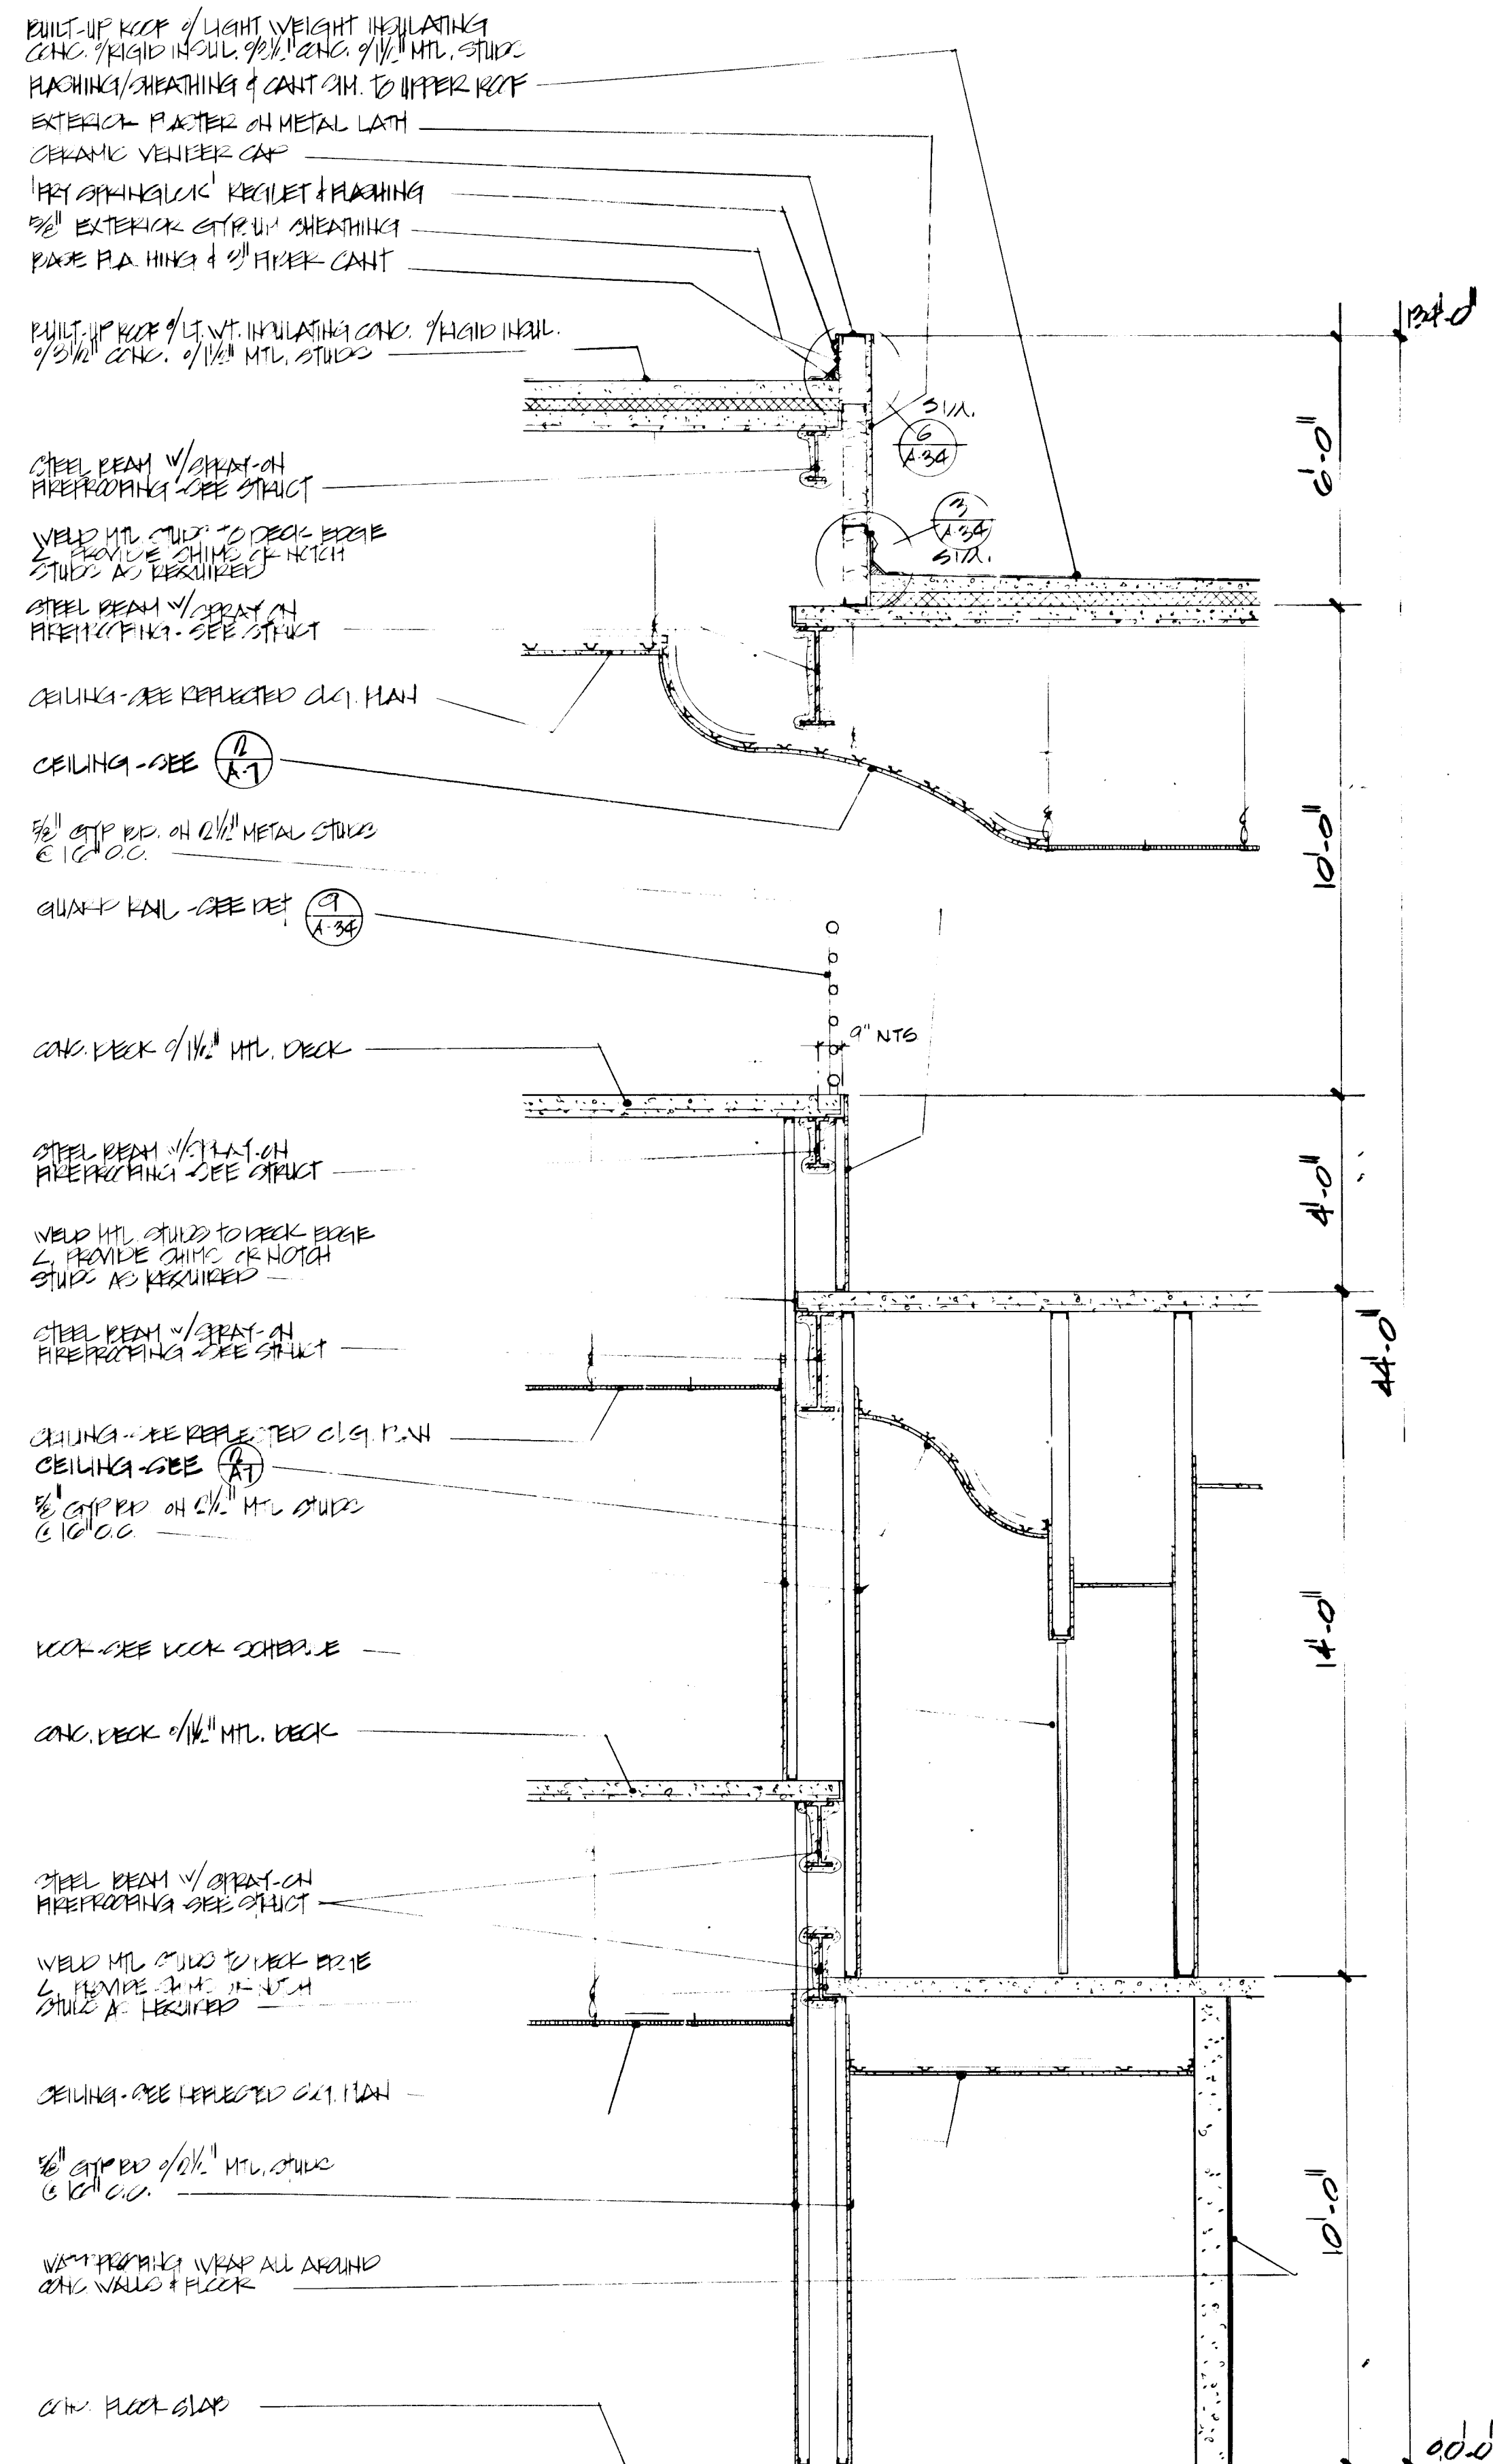

WALL SECTION 03
3/8" = 1'-0"

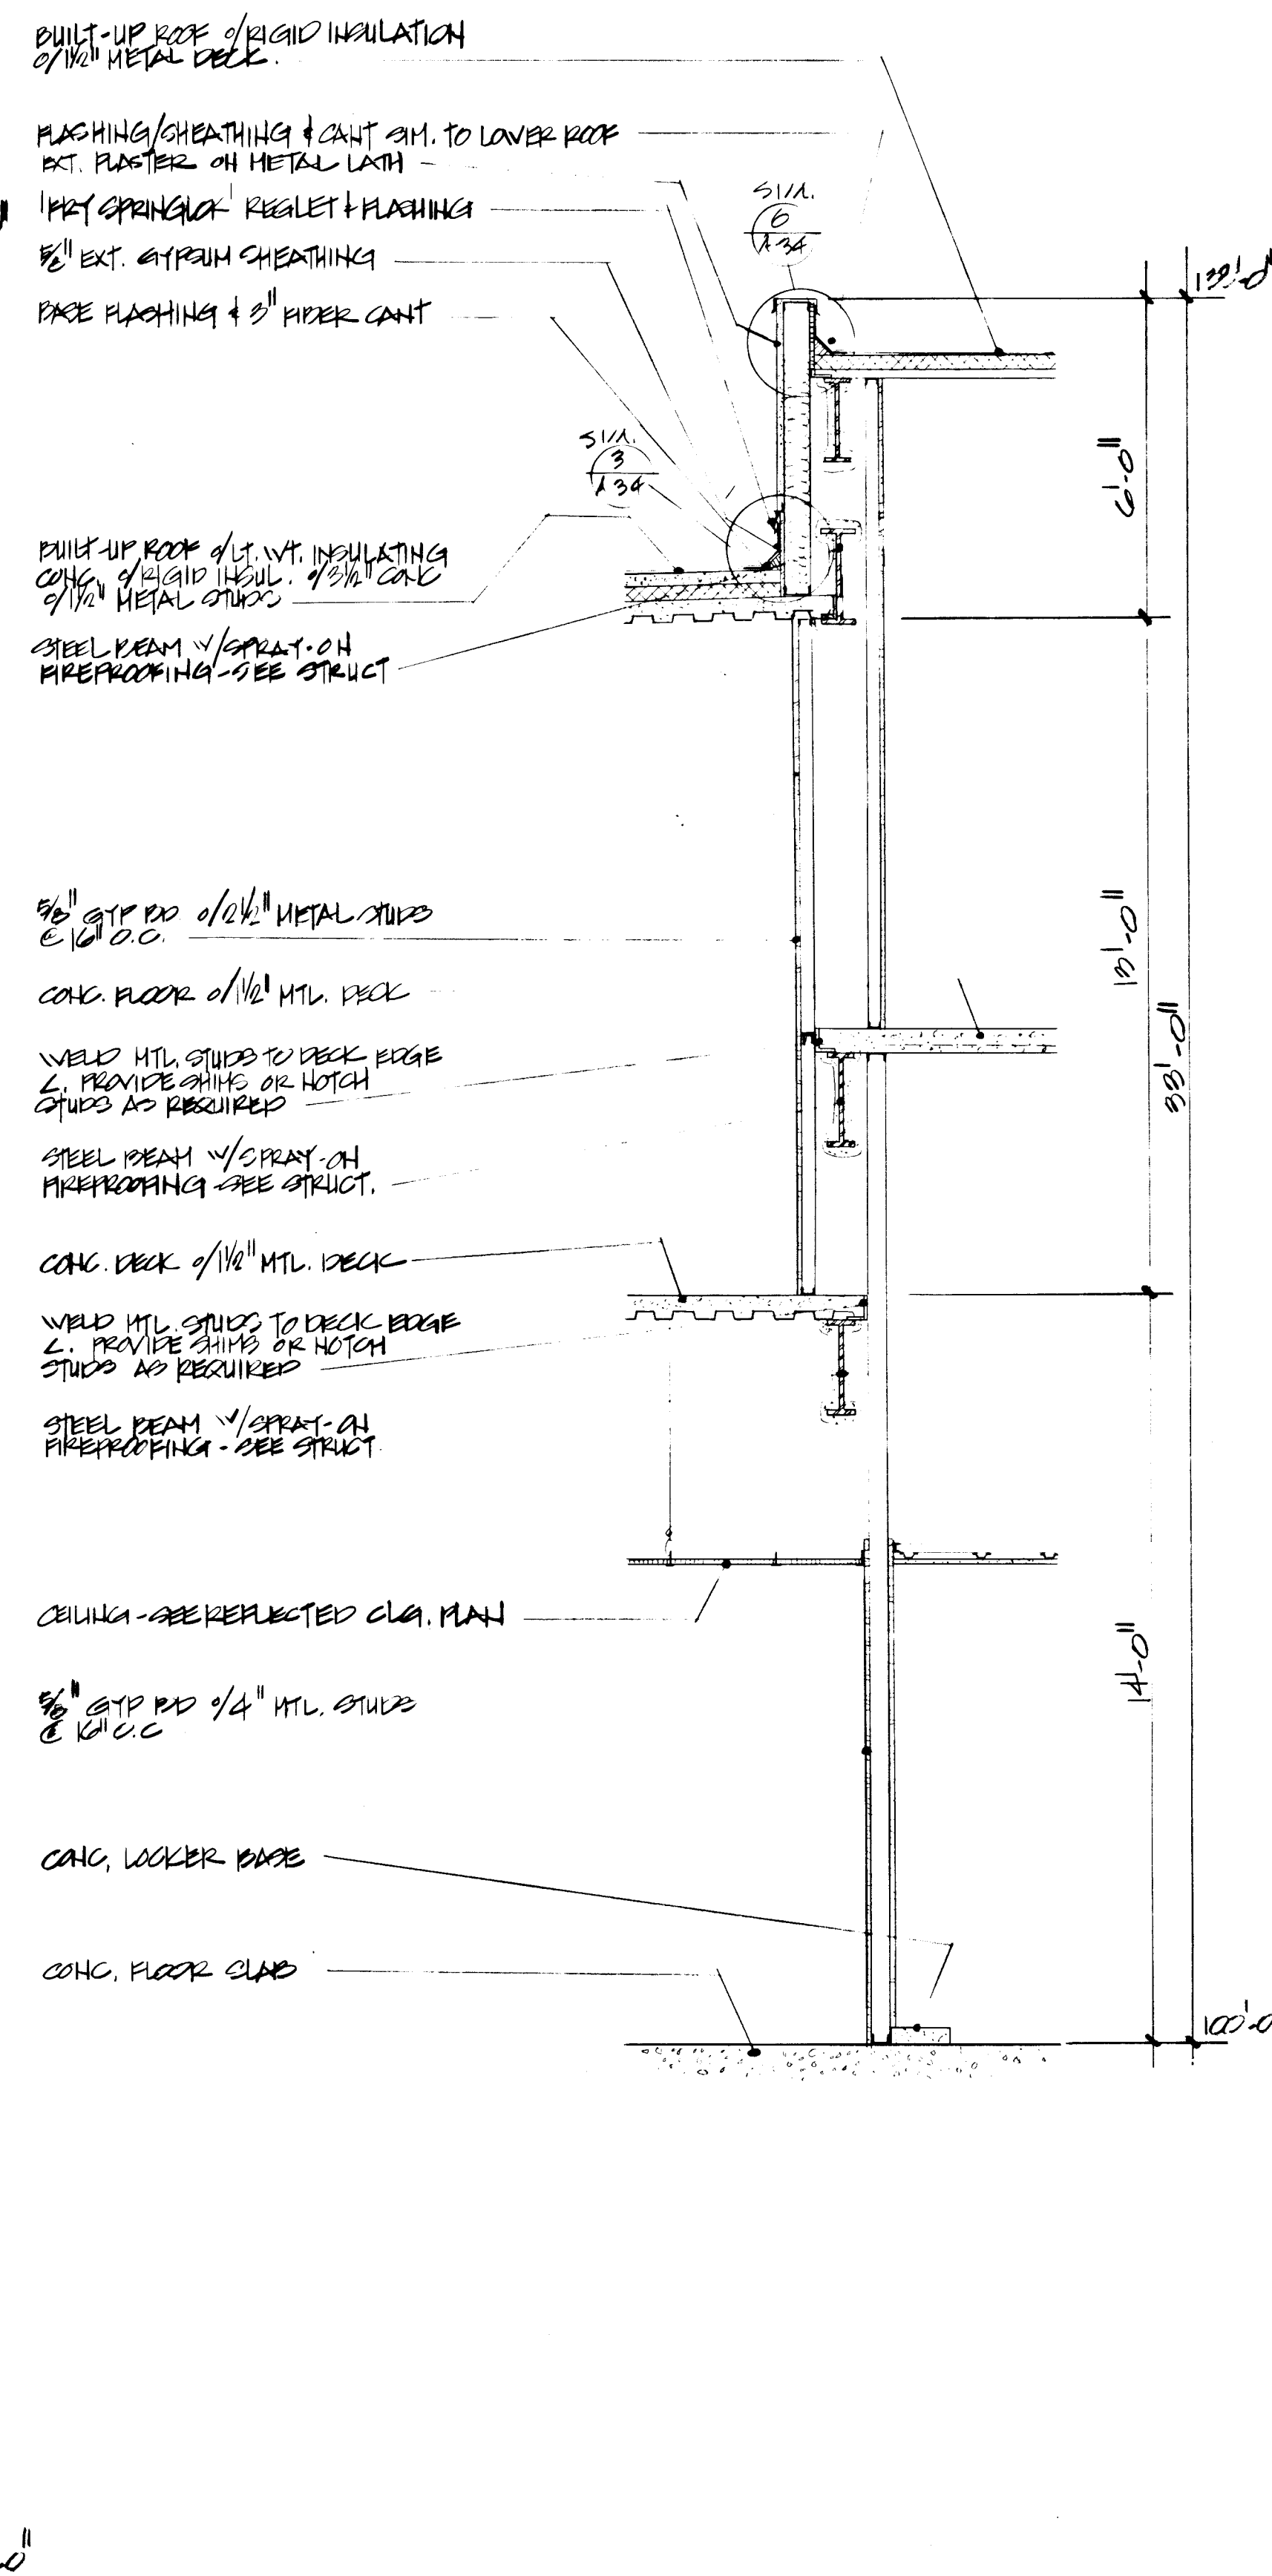

WALL SECTION 04
3/8" = 1'-0"

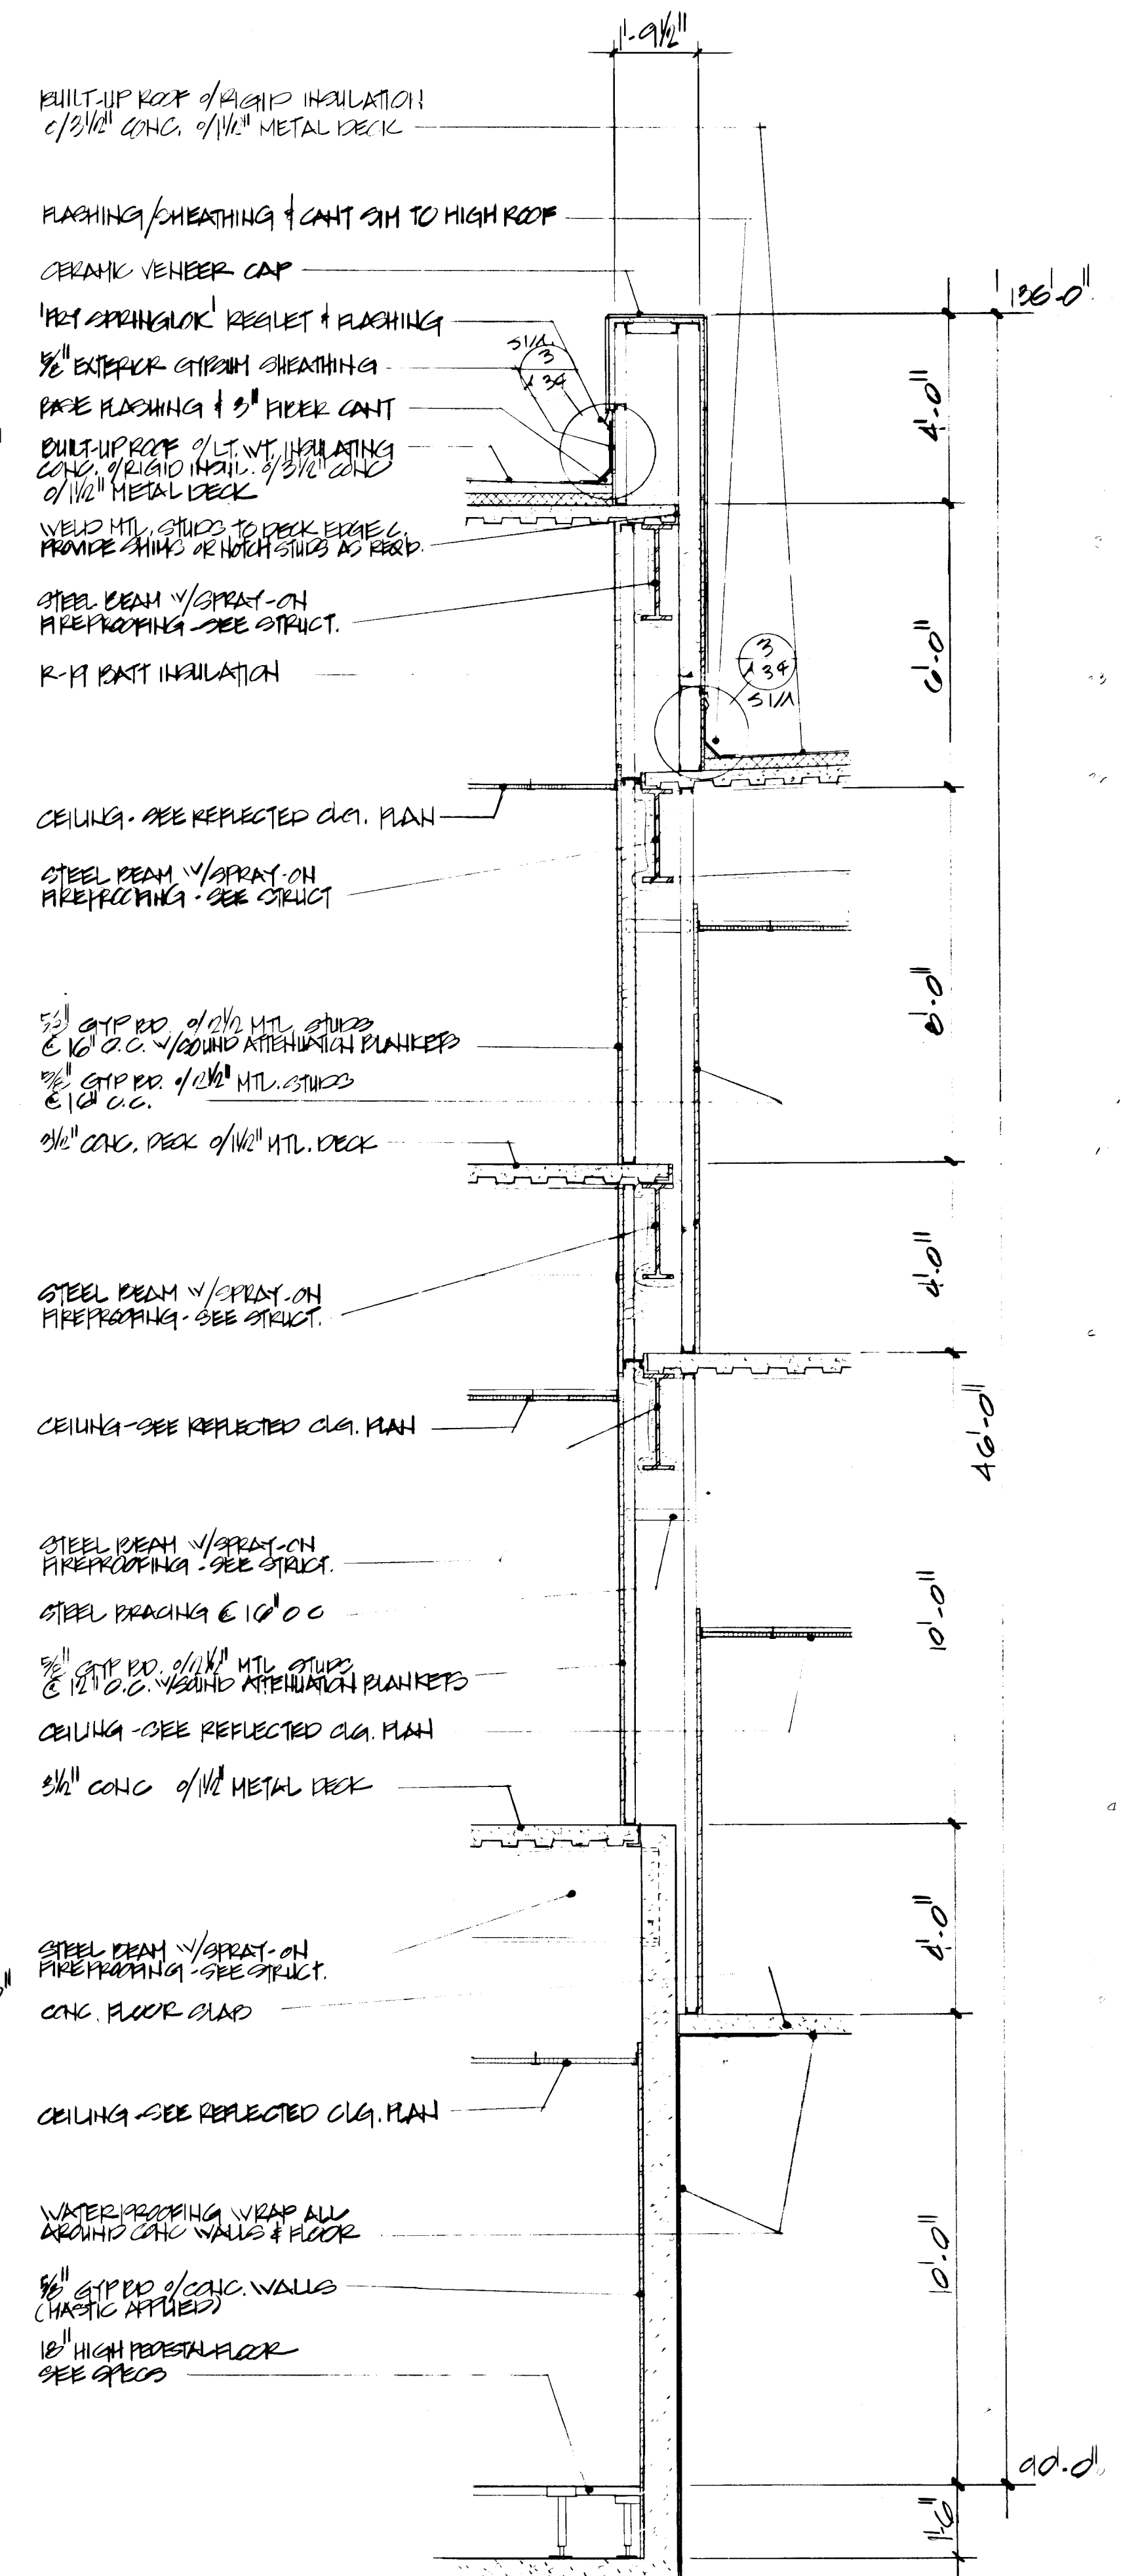

WALL SECTION 05
3/8" = 1'-0"