
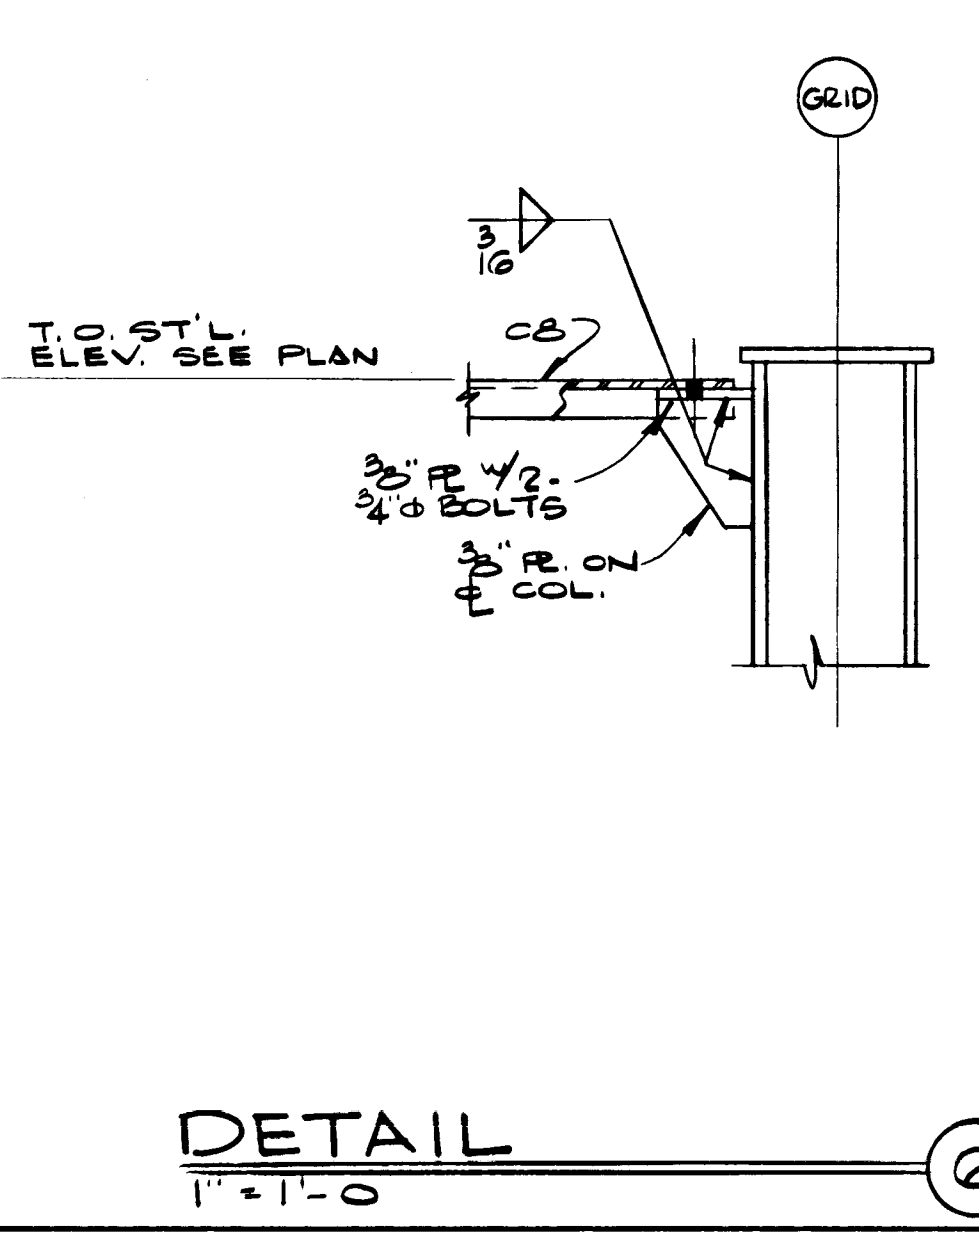
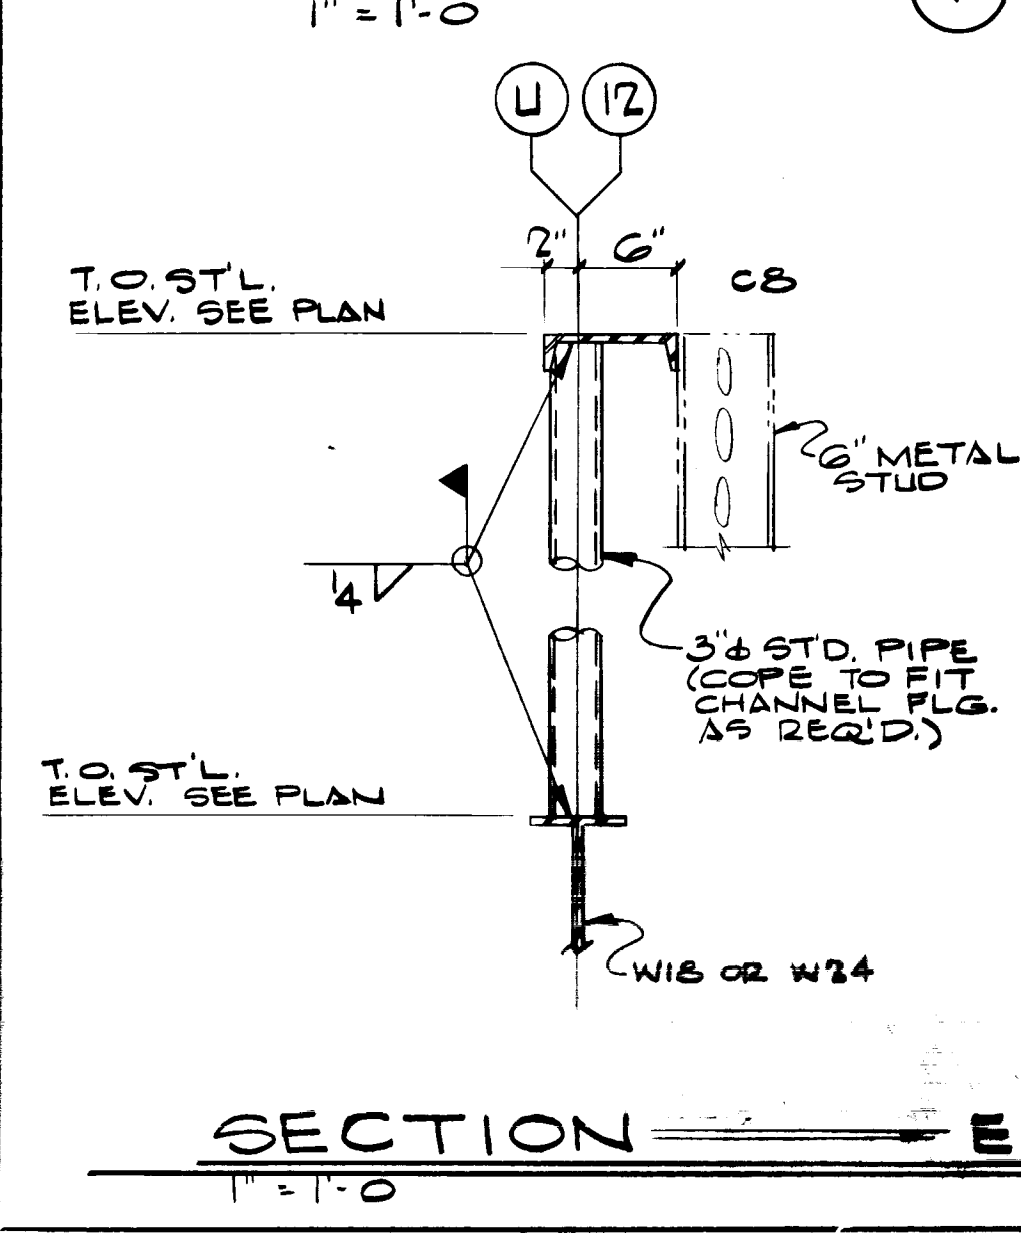
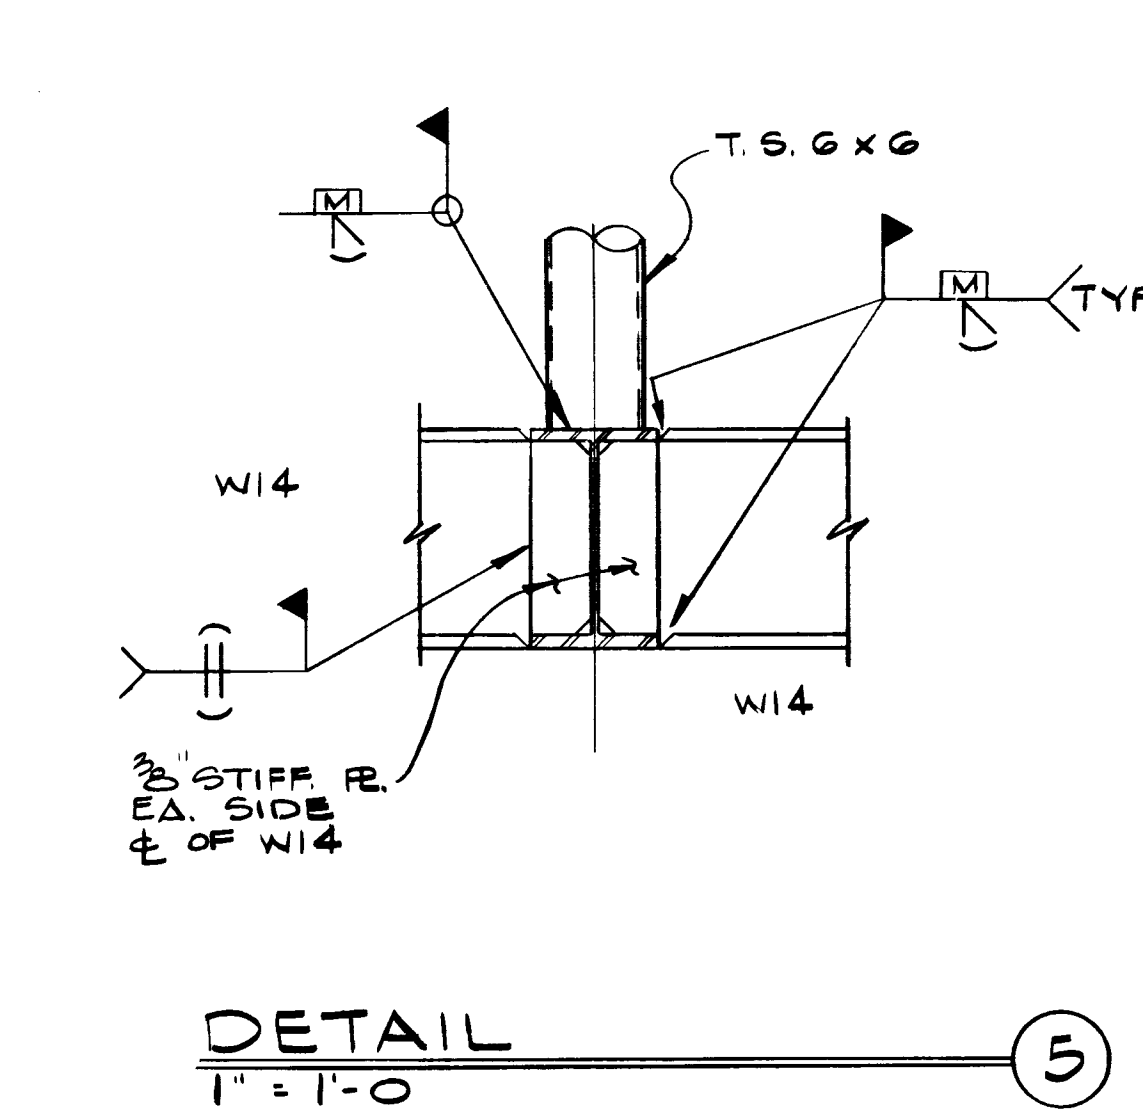
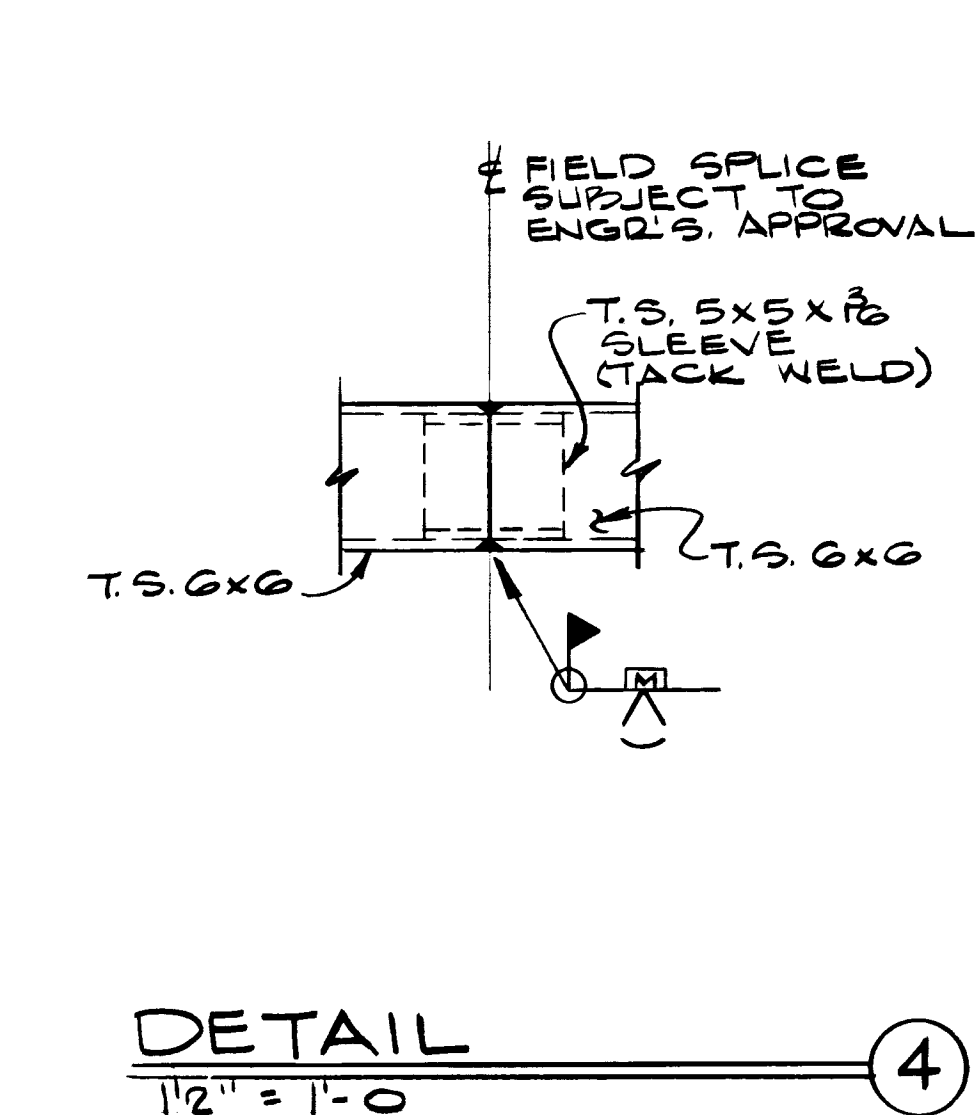
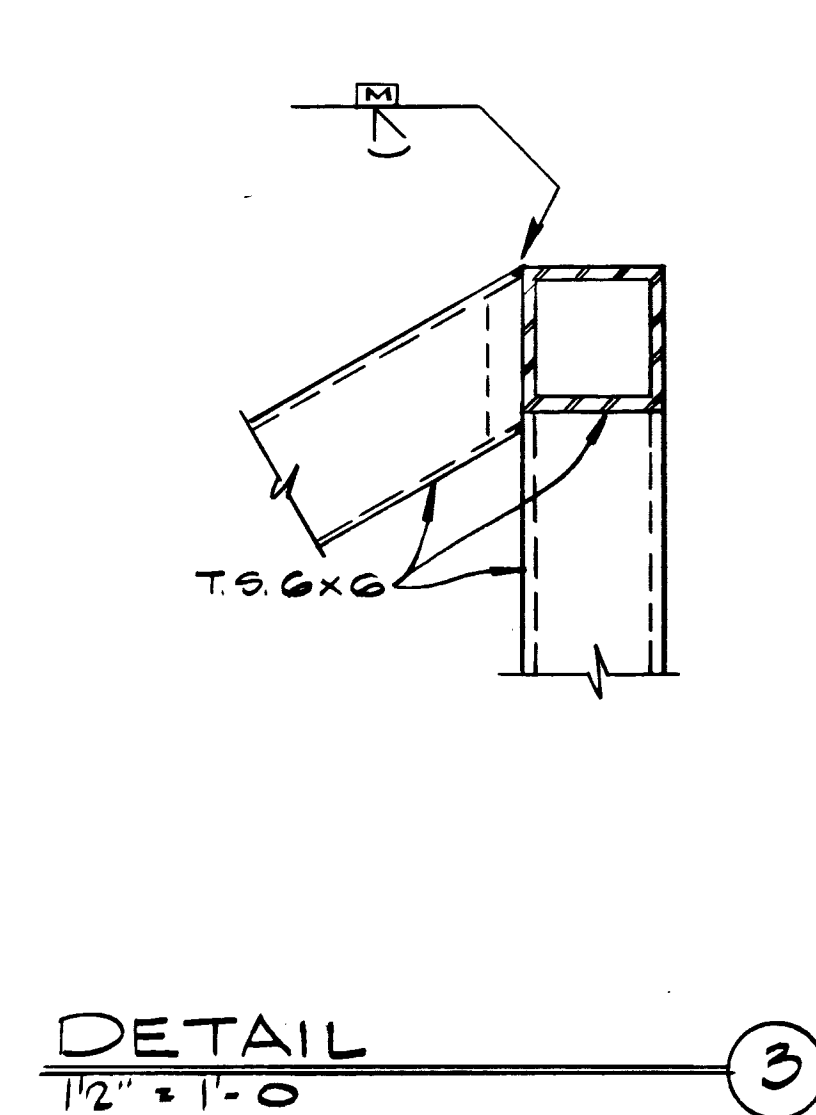
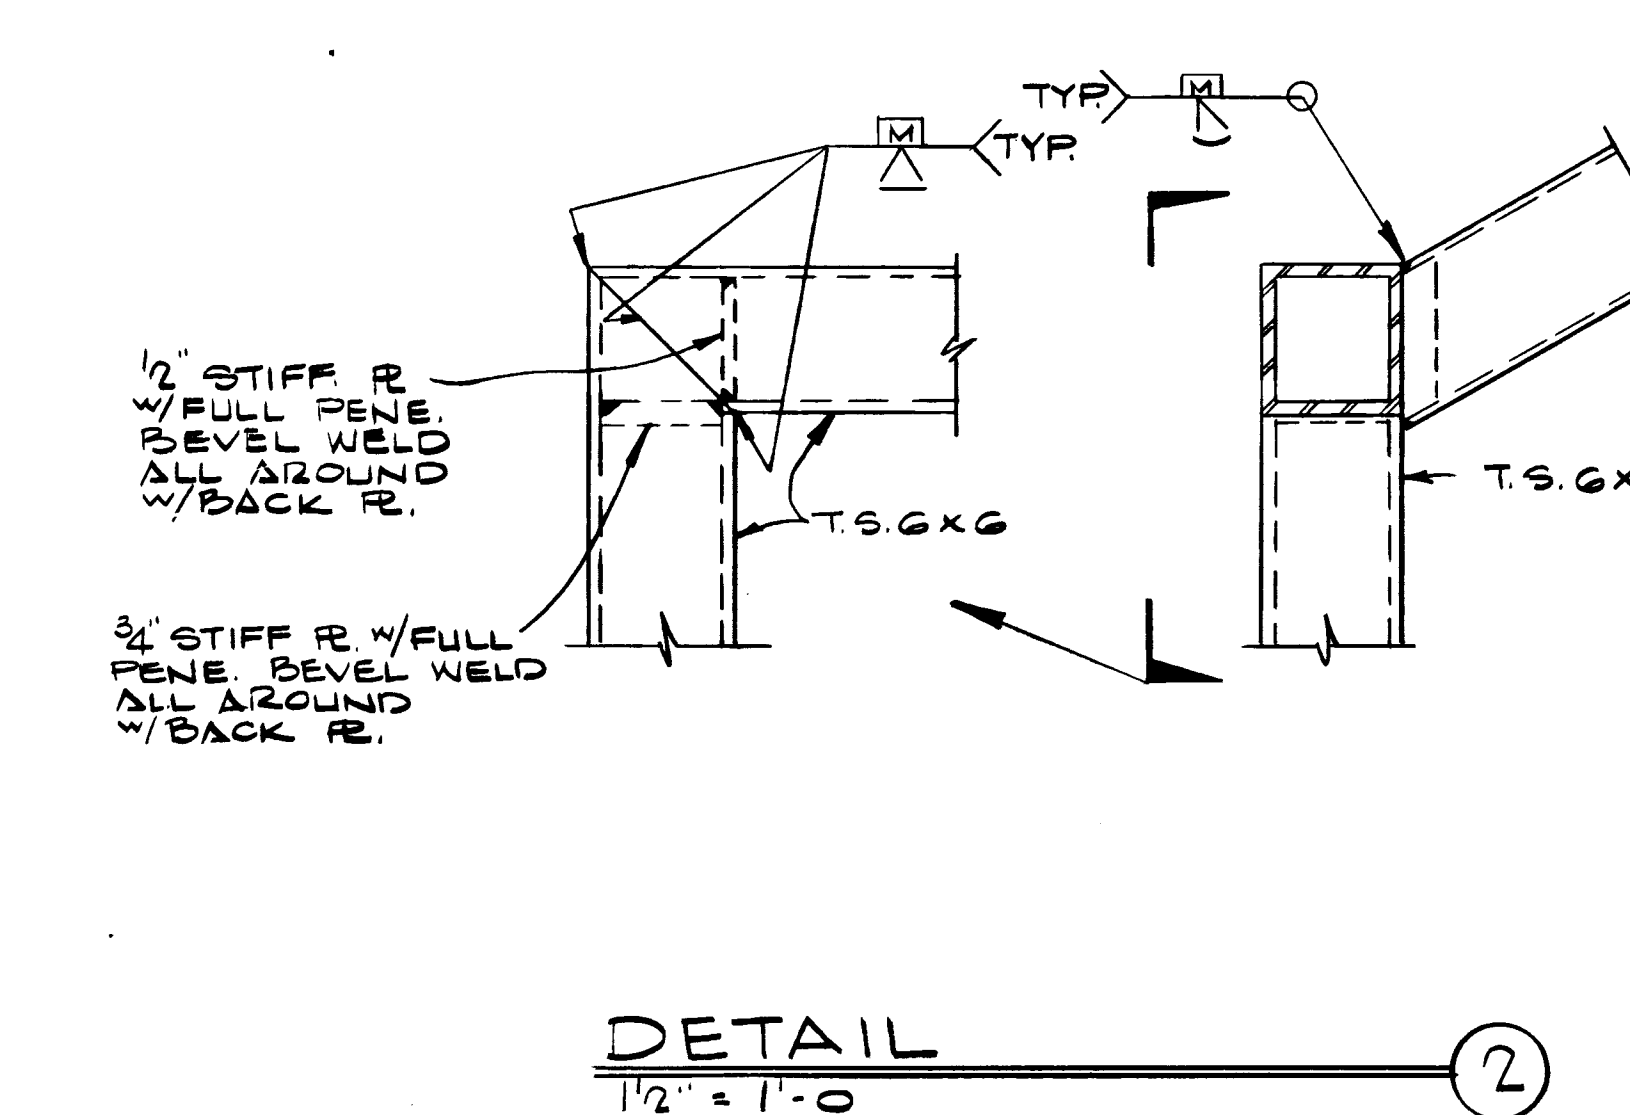
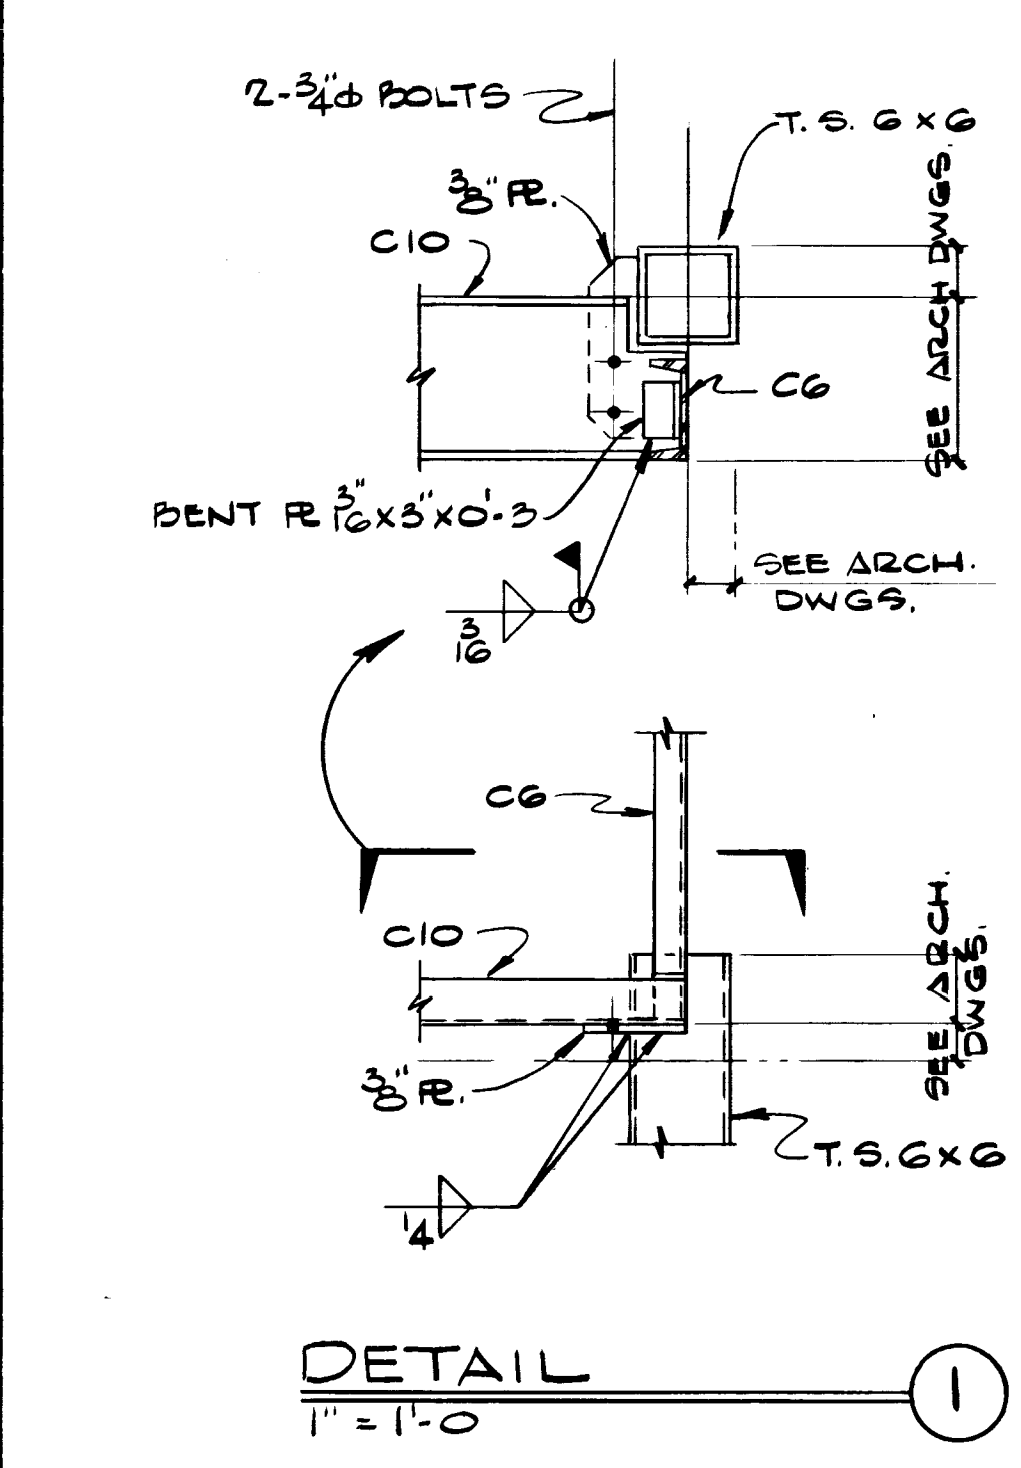
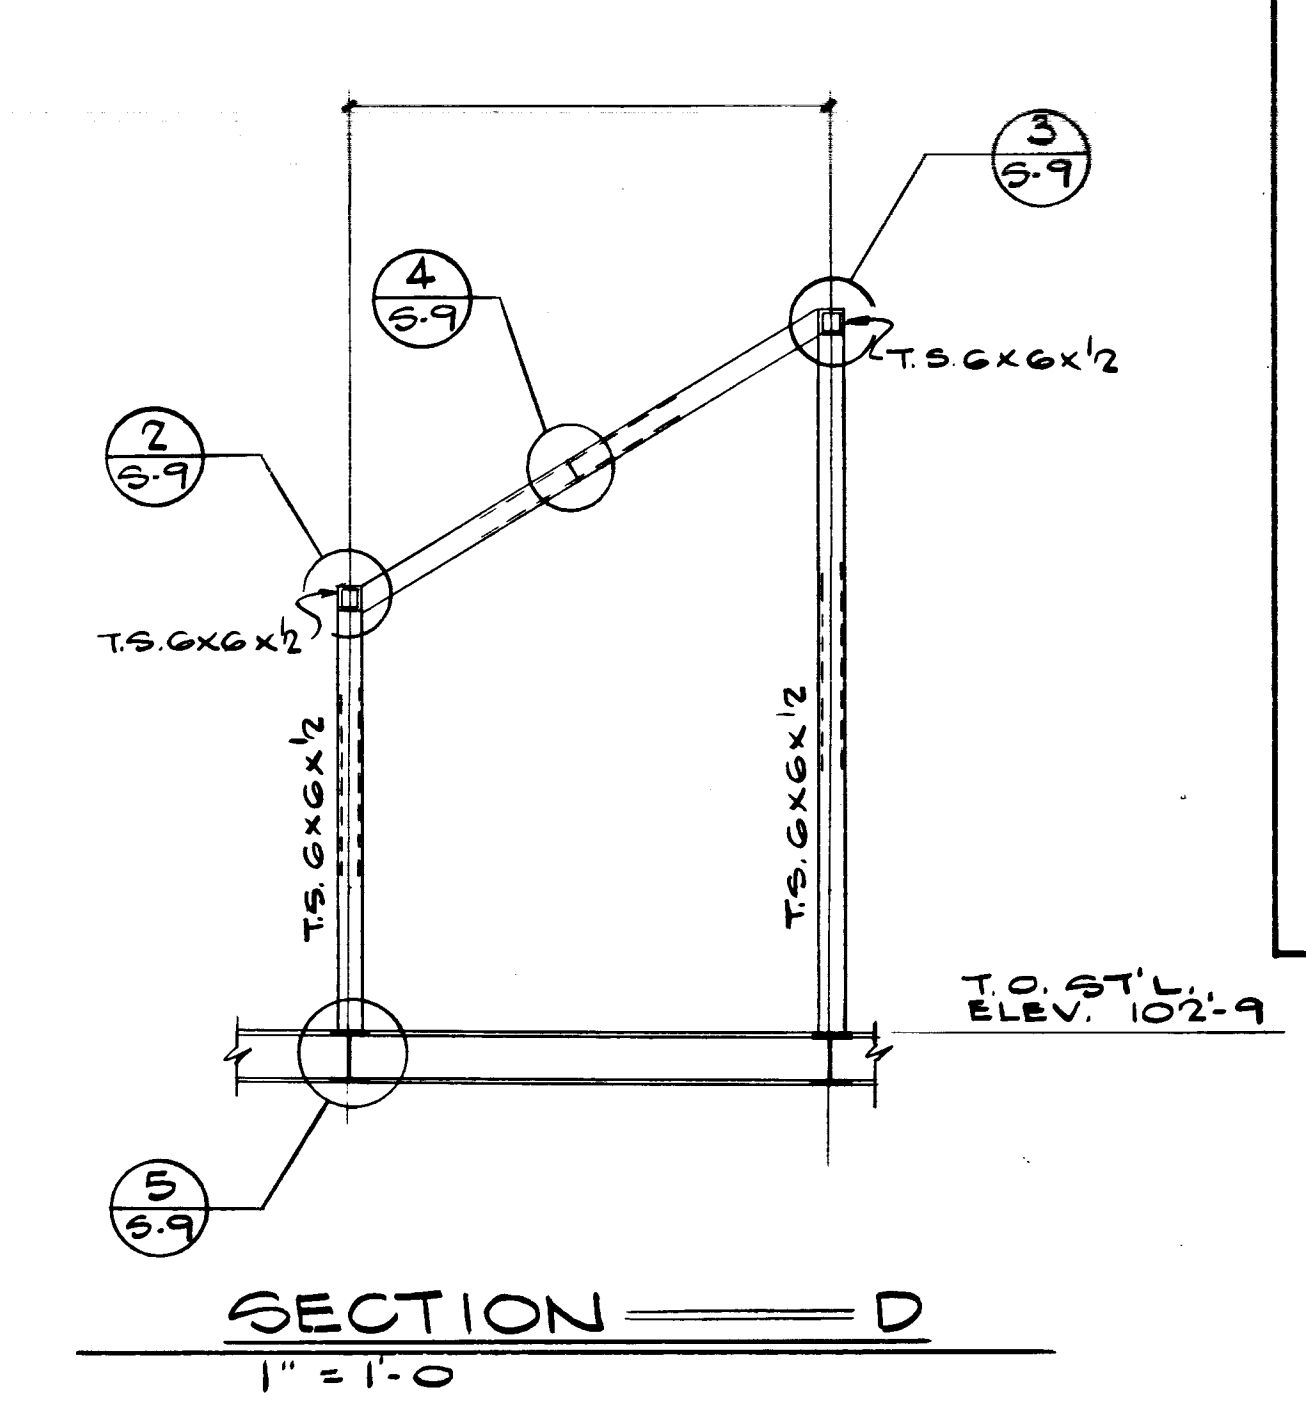
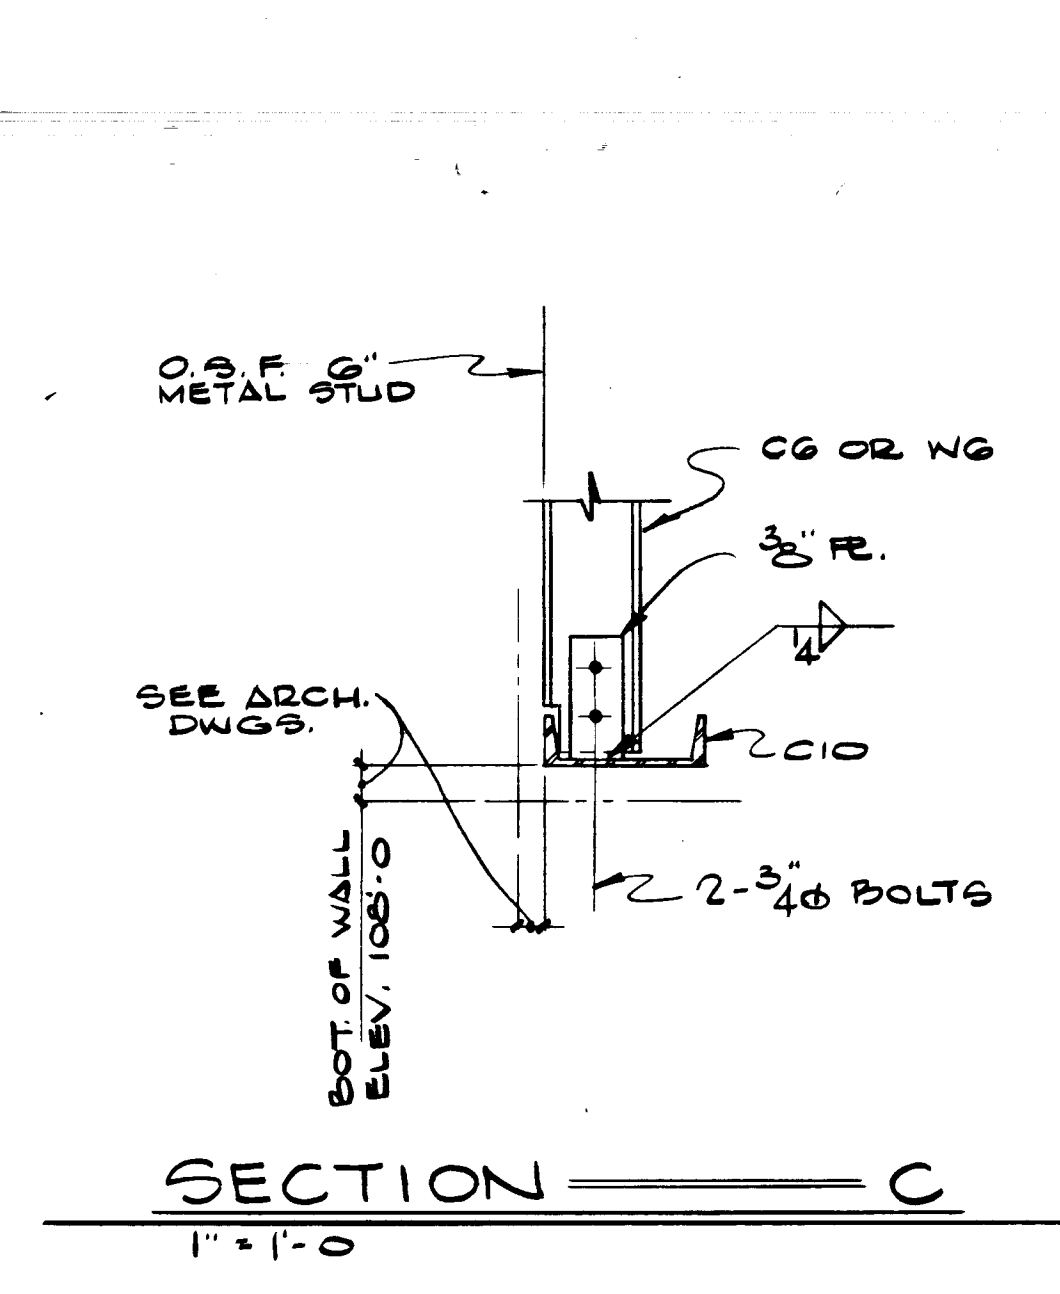
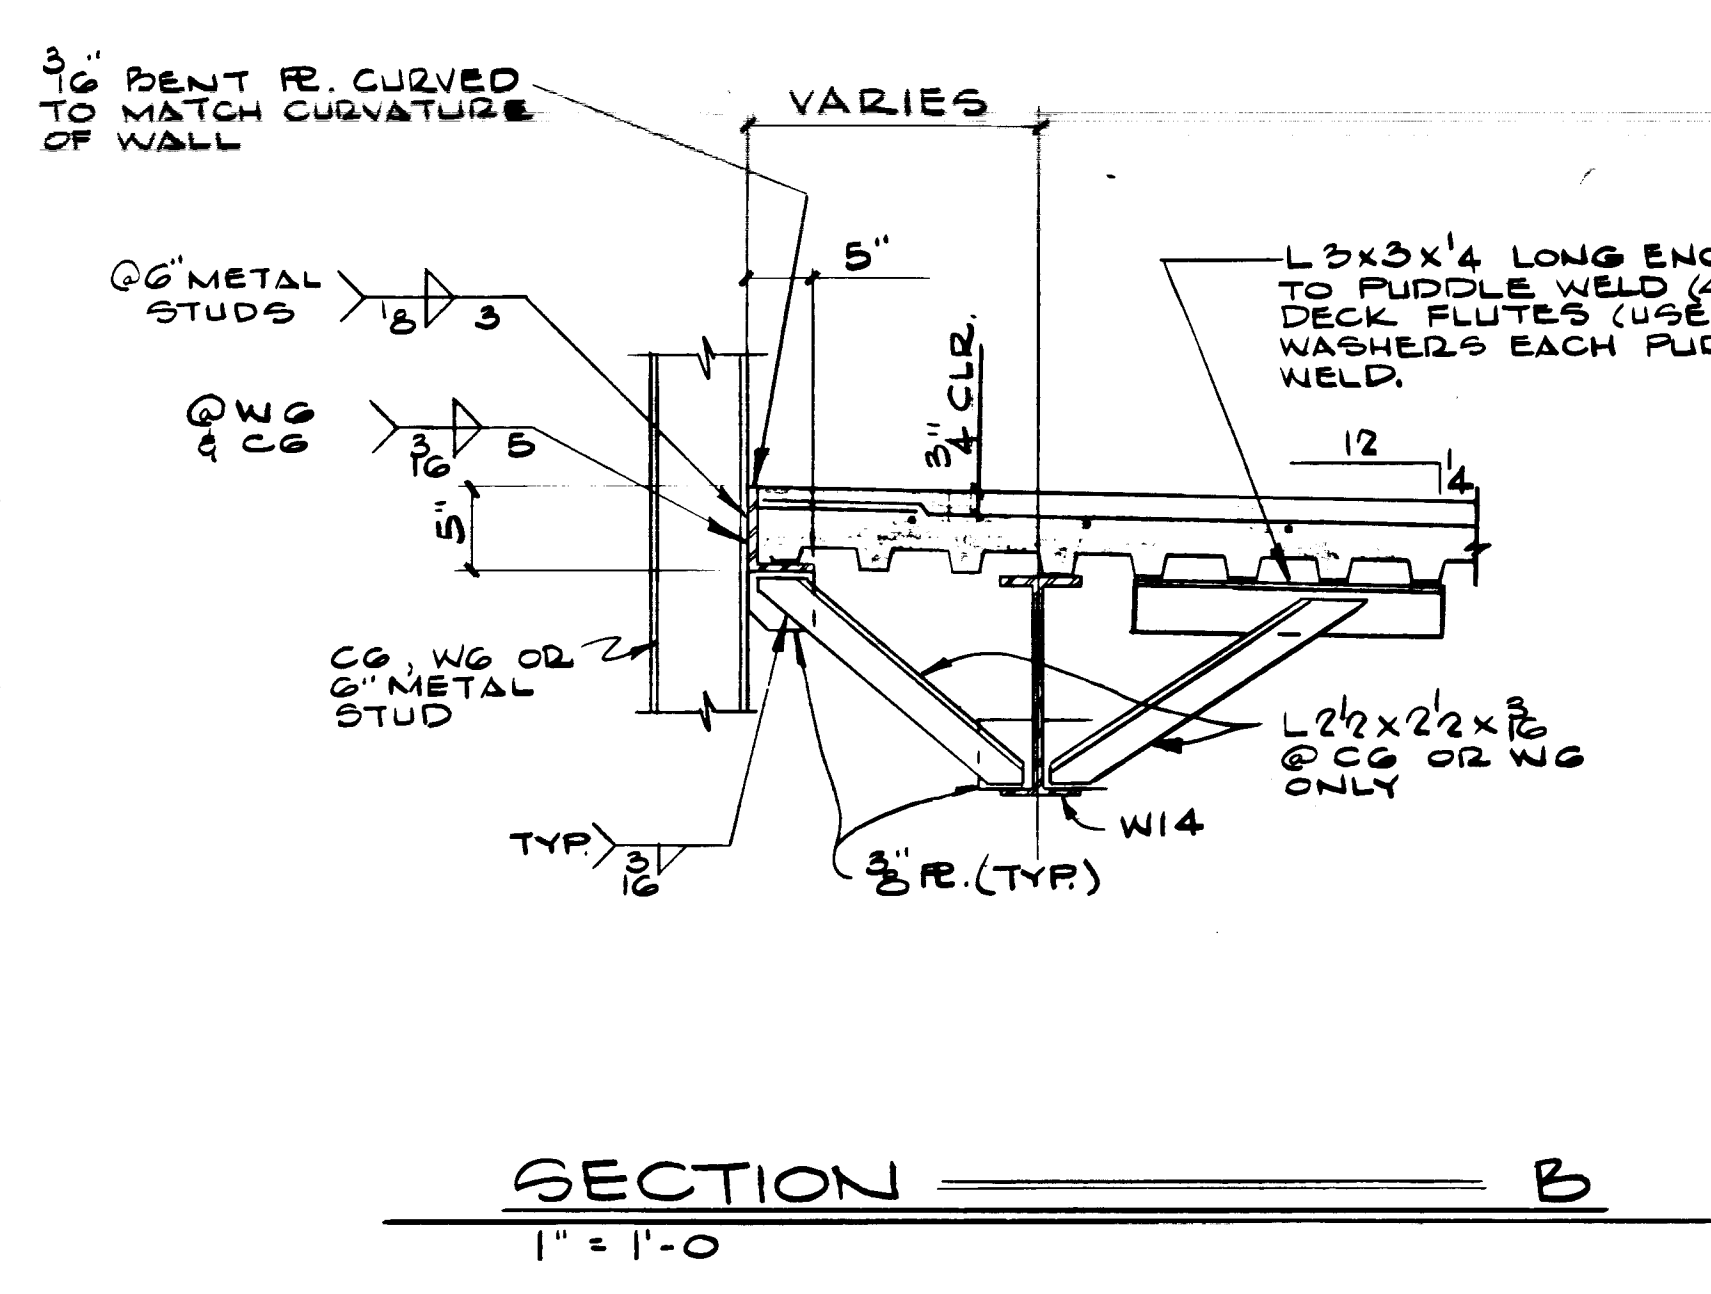


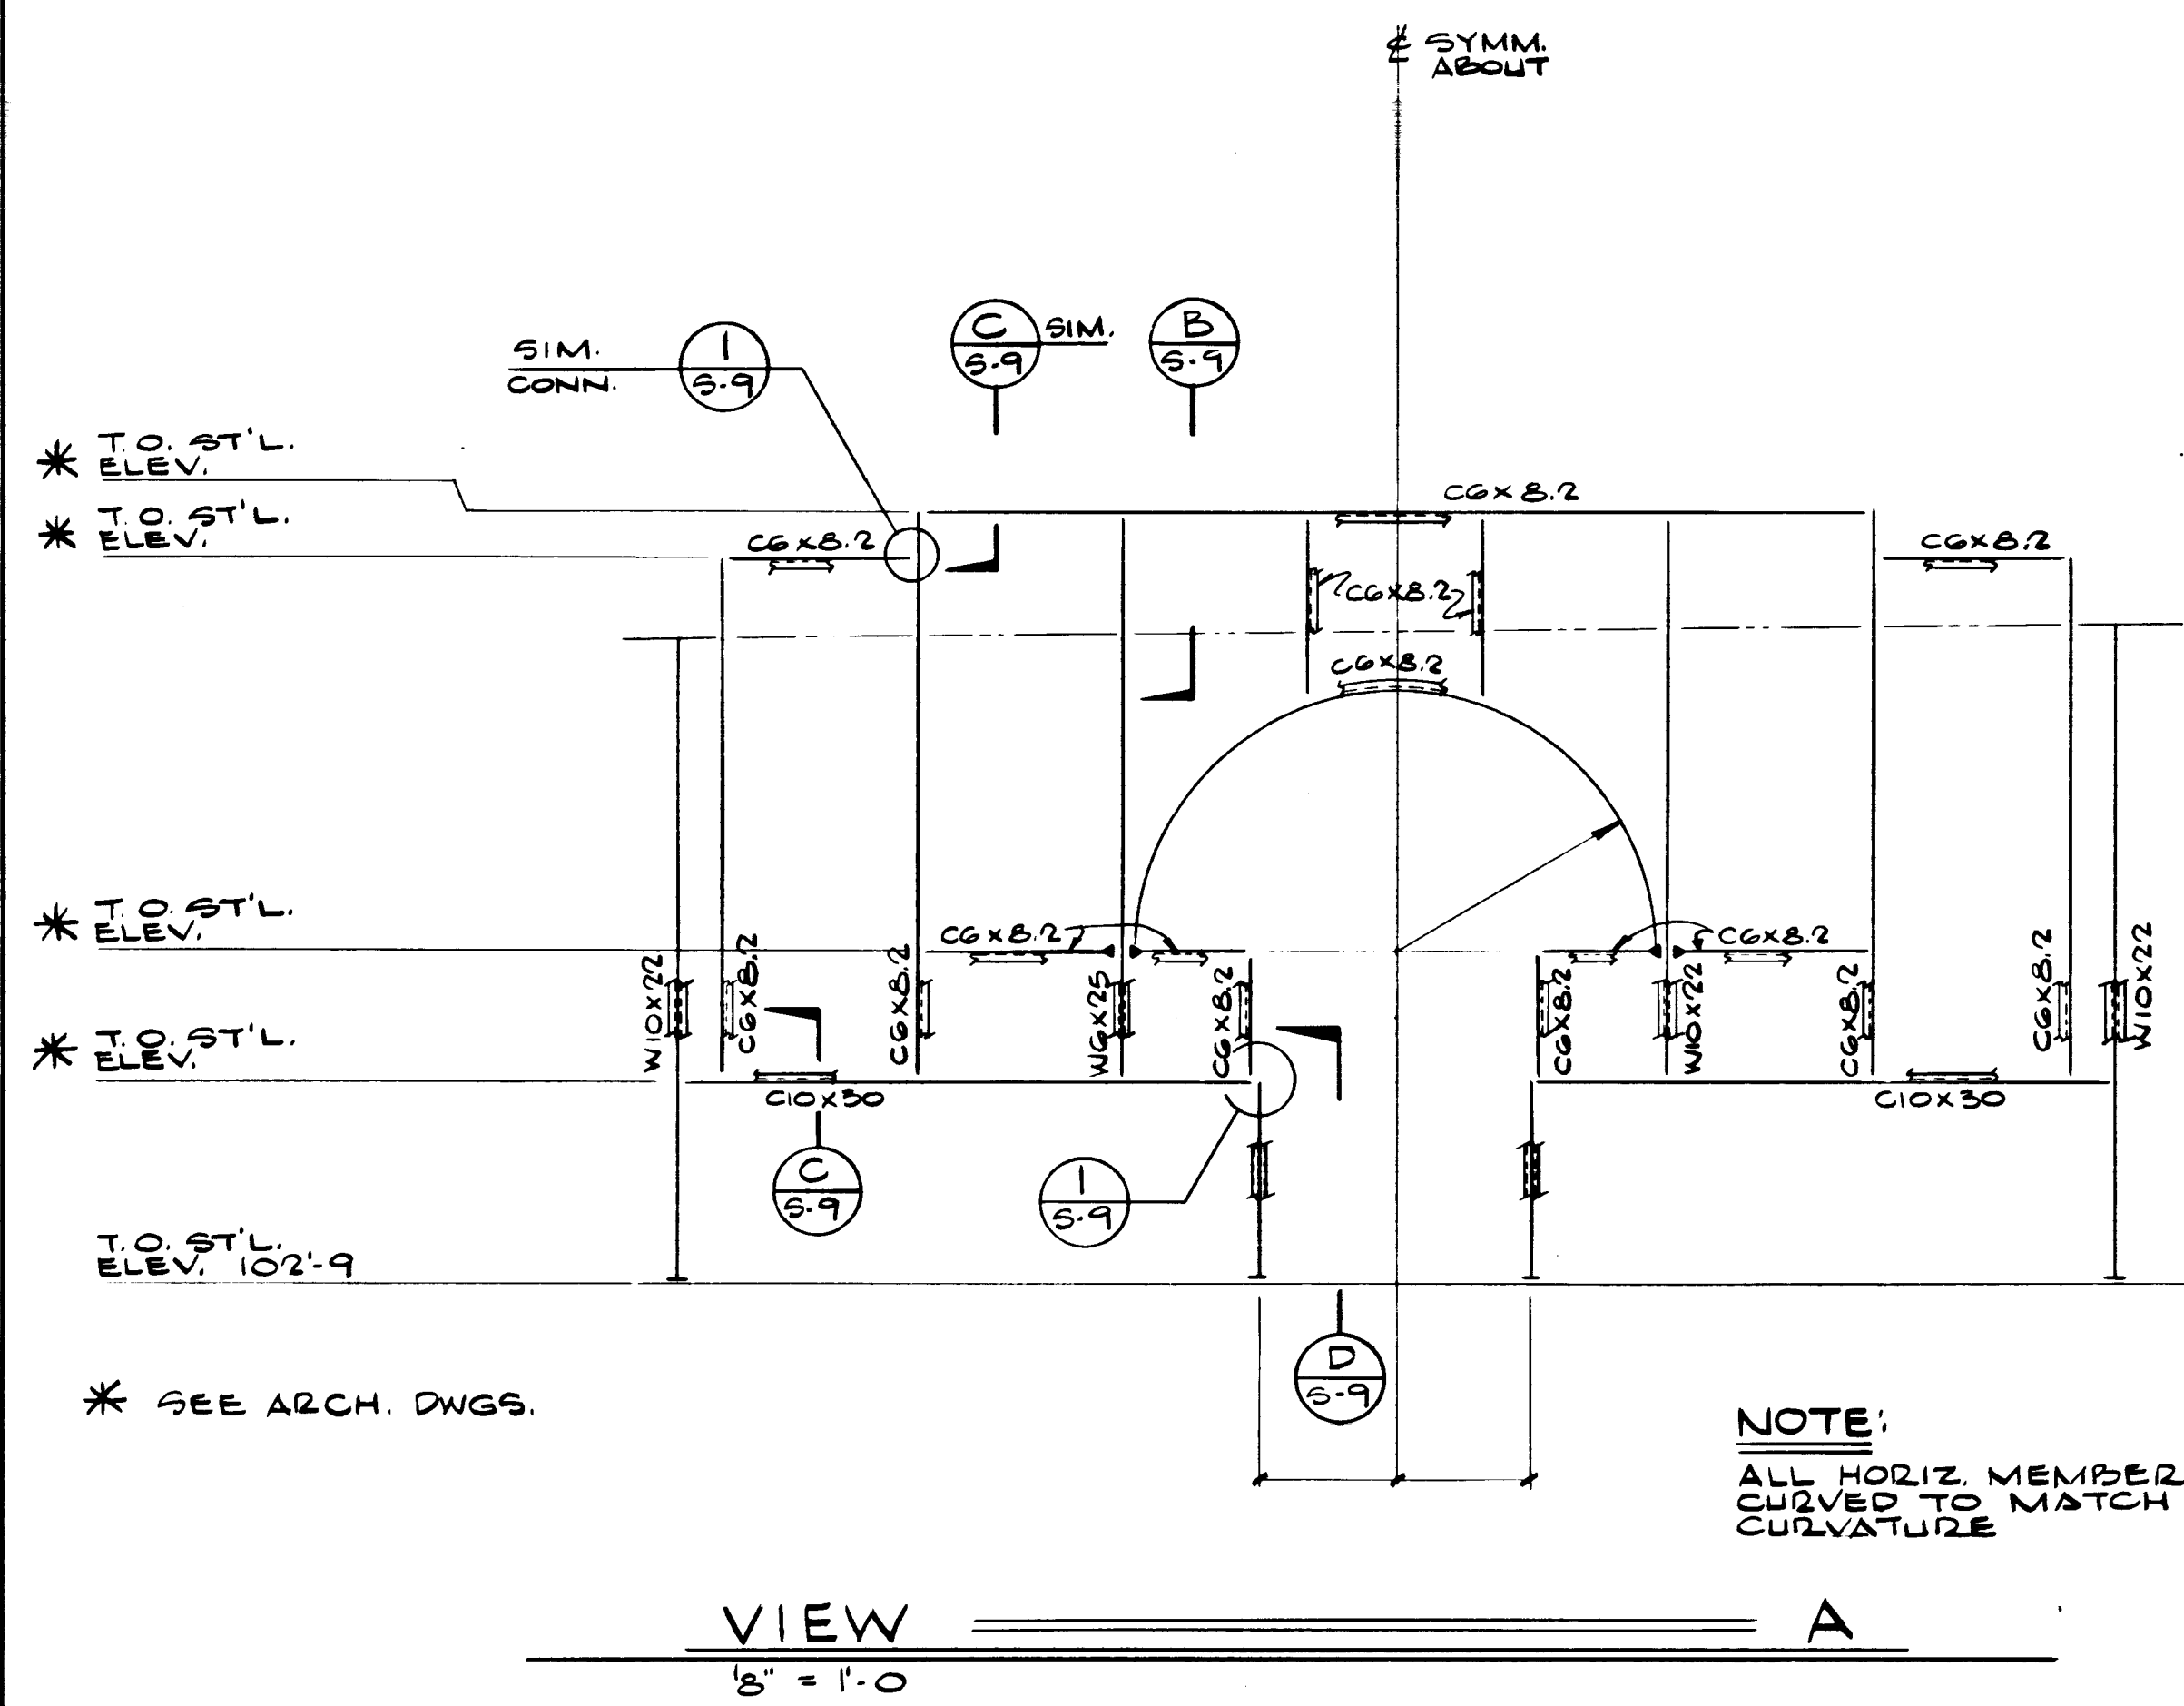

STRAUSS & LOFTFIELD
STRUCTURAL ENGINEERS
100 E. DESERT INN ROAD, SUITE 105, LAS VEGAS, NEVADA 89109
(702) 731-6226

REVIEWED BY: [Signature]
DESIGNED BY: [Signature]
CHECKED BY: [Signature]
DATE: [Signature]

HARRIS HARRIS & ASSOCIATES, INCORPORATED
2915W. CHARLESTON BLVD., LAS VEGAS, NEVADA 89102 (702) 877-0125

HARRIS HARRIS & ASSOCIATES, INCORPORATED
2915W. CHARLESTON BLVD., LAS VEGAS, NEVADA 89102 (702) 877-0125

CENTRAL FIRE STATION

VERIFY ALL DIMENSIONS AND CONDITIONS AT THE SITE

Sheet Title: SECTIONS & DETAILS
Job Title: CENTRAL FIRE STATION
Job No: 4882-1
Date: 8 NOV '52
Drawn By: J. HENDERSON
Checked: HS
Sheet No: 3-9
Of: 19 of 119

2367

Dwg. # 630-74

