


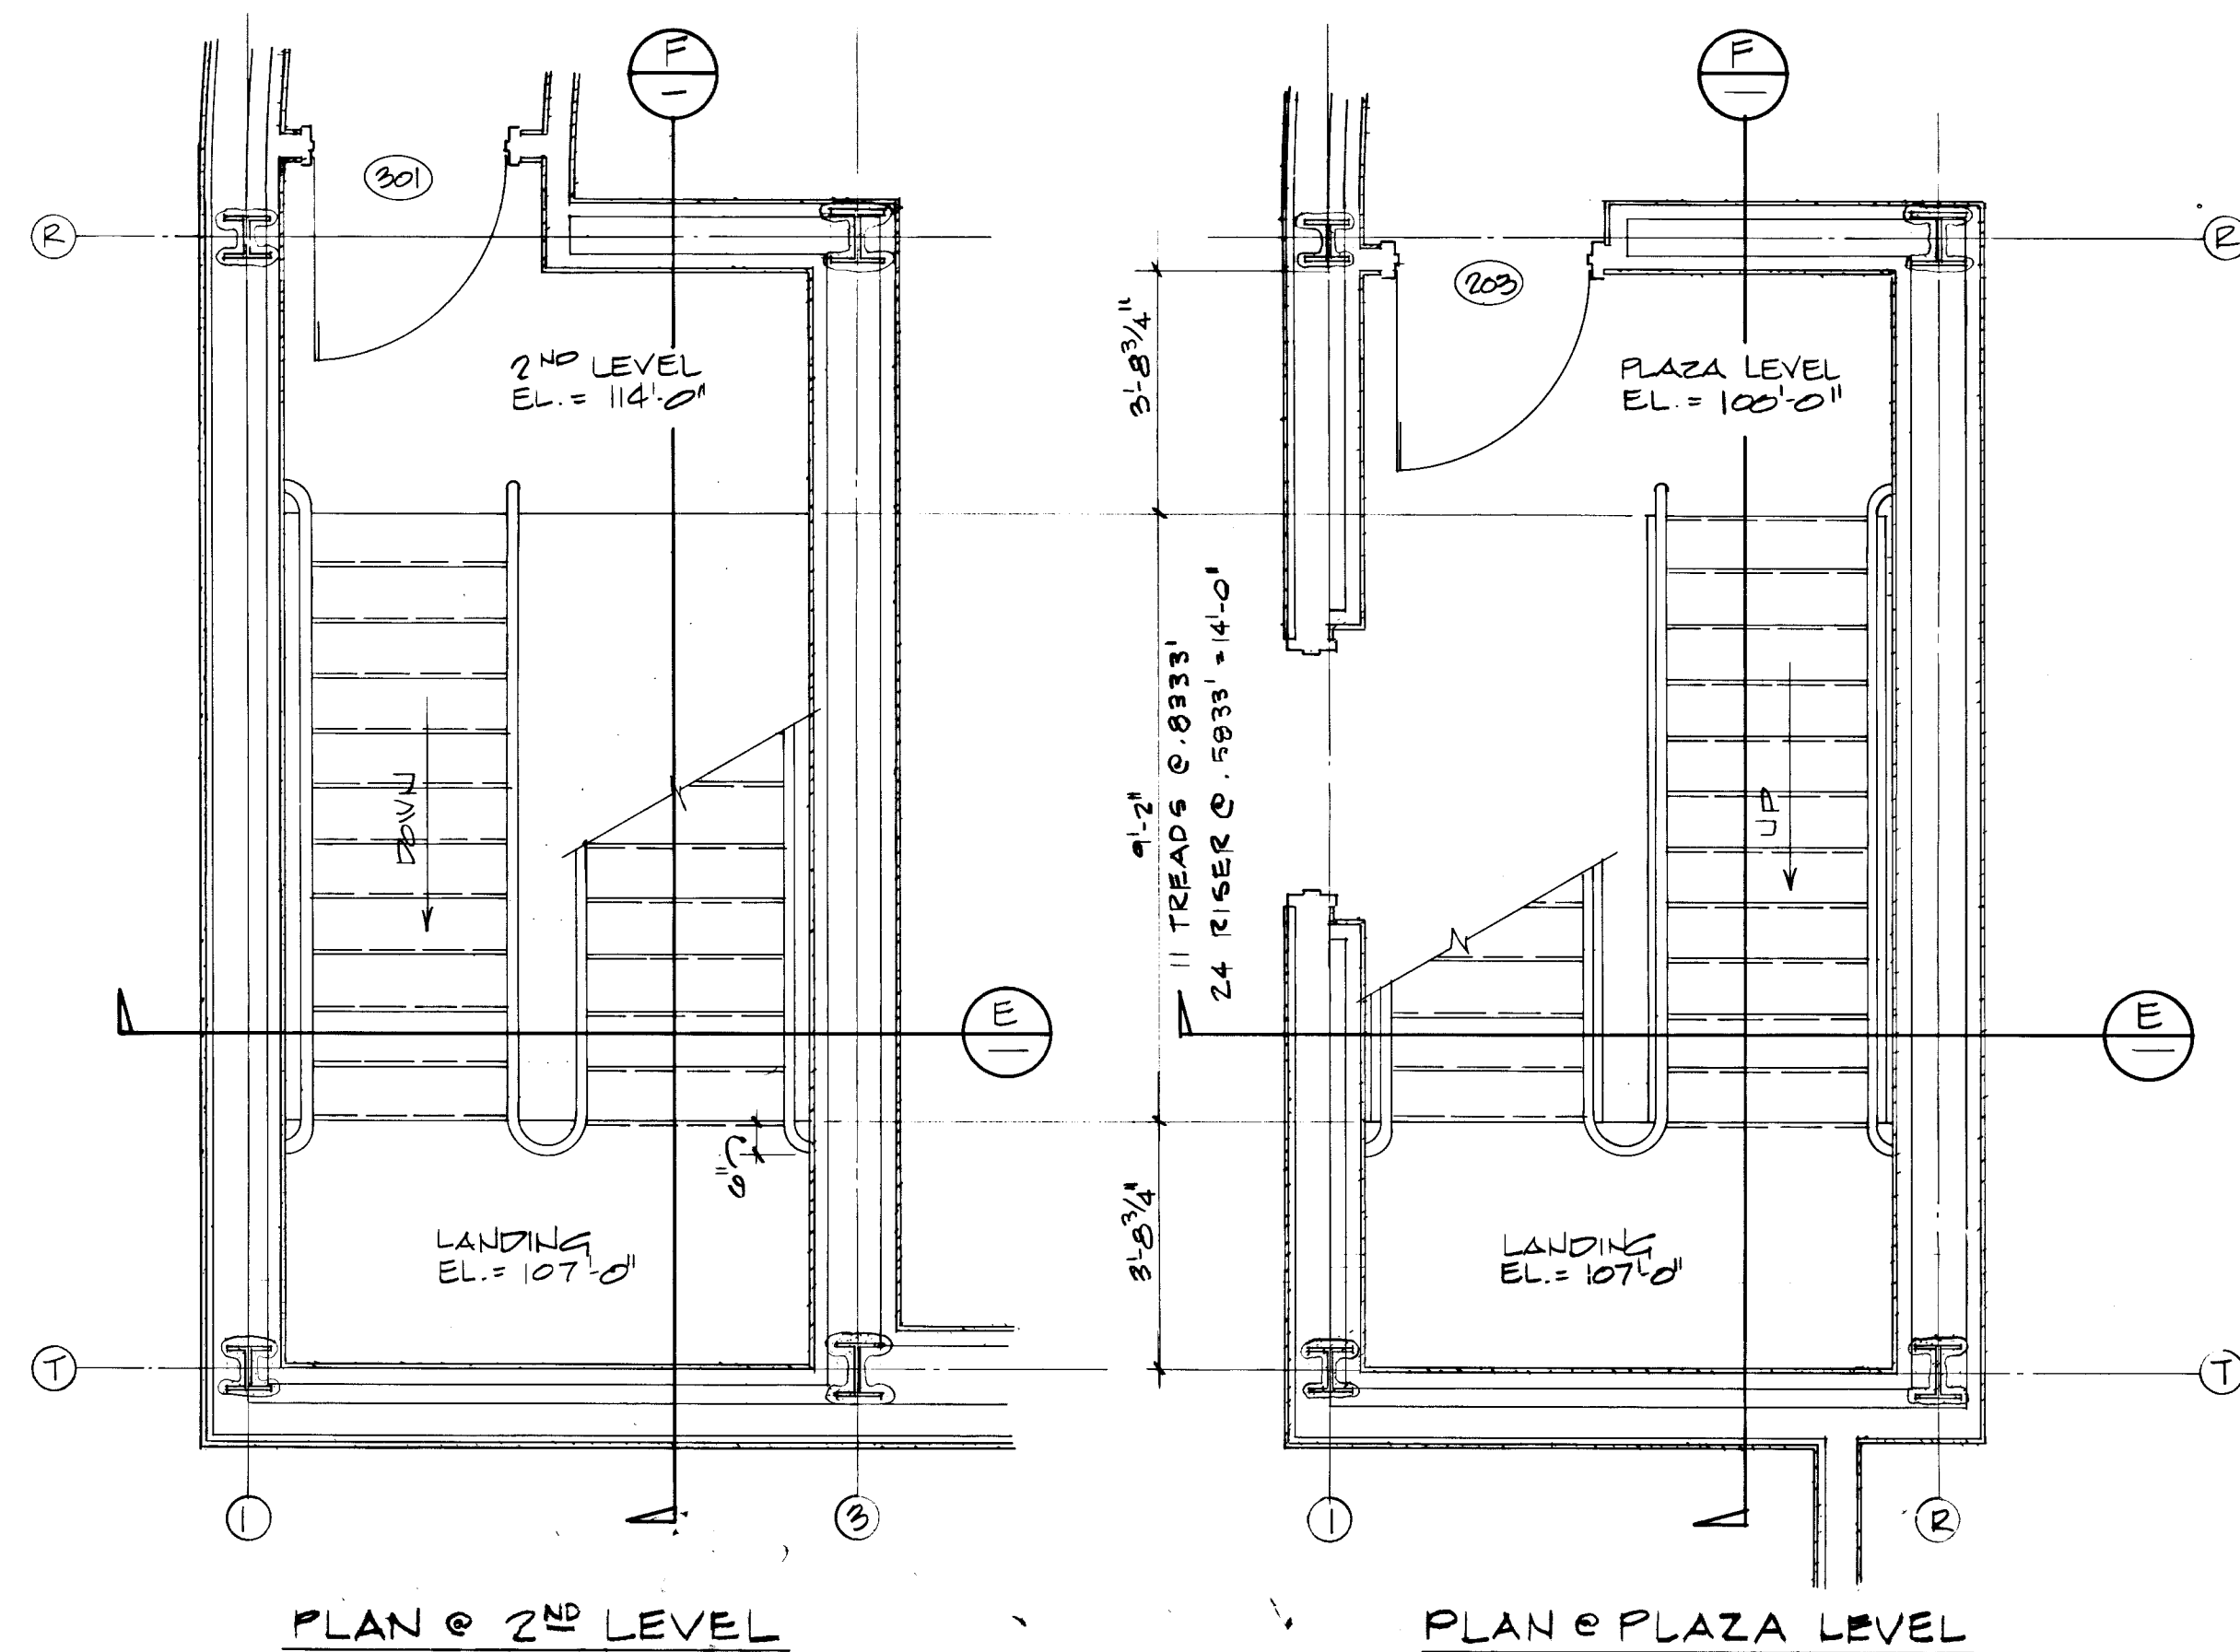


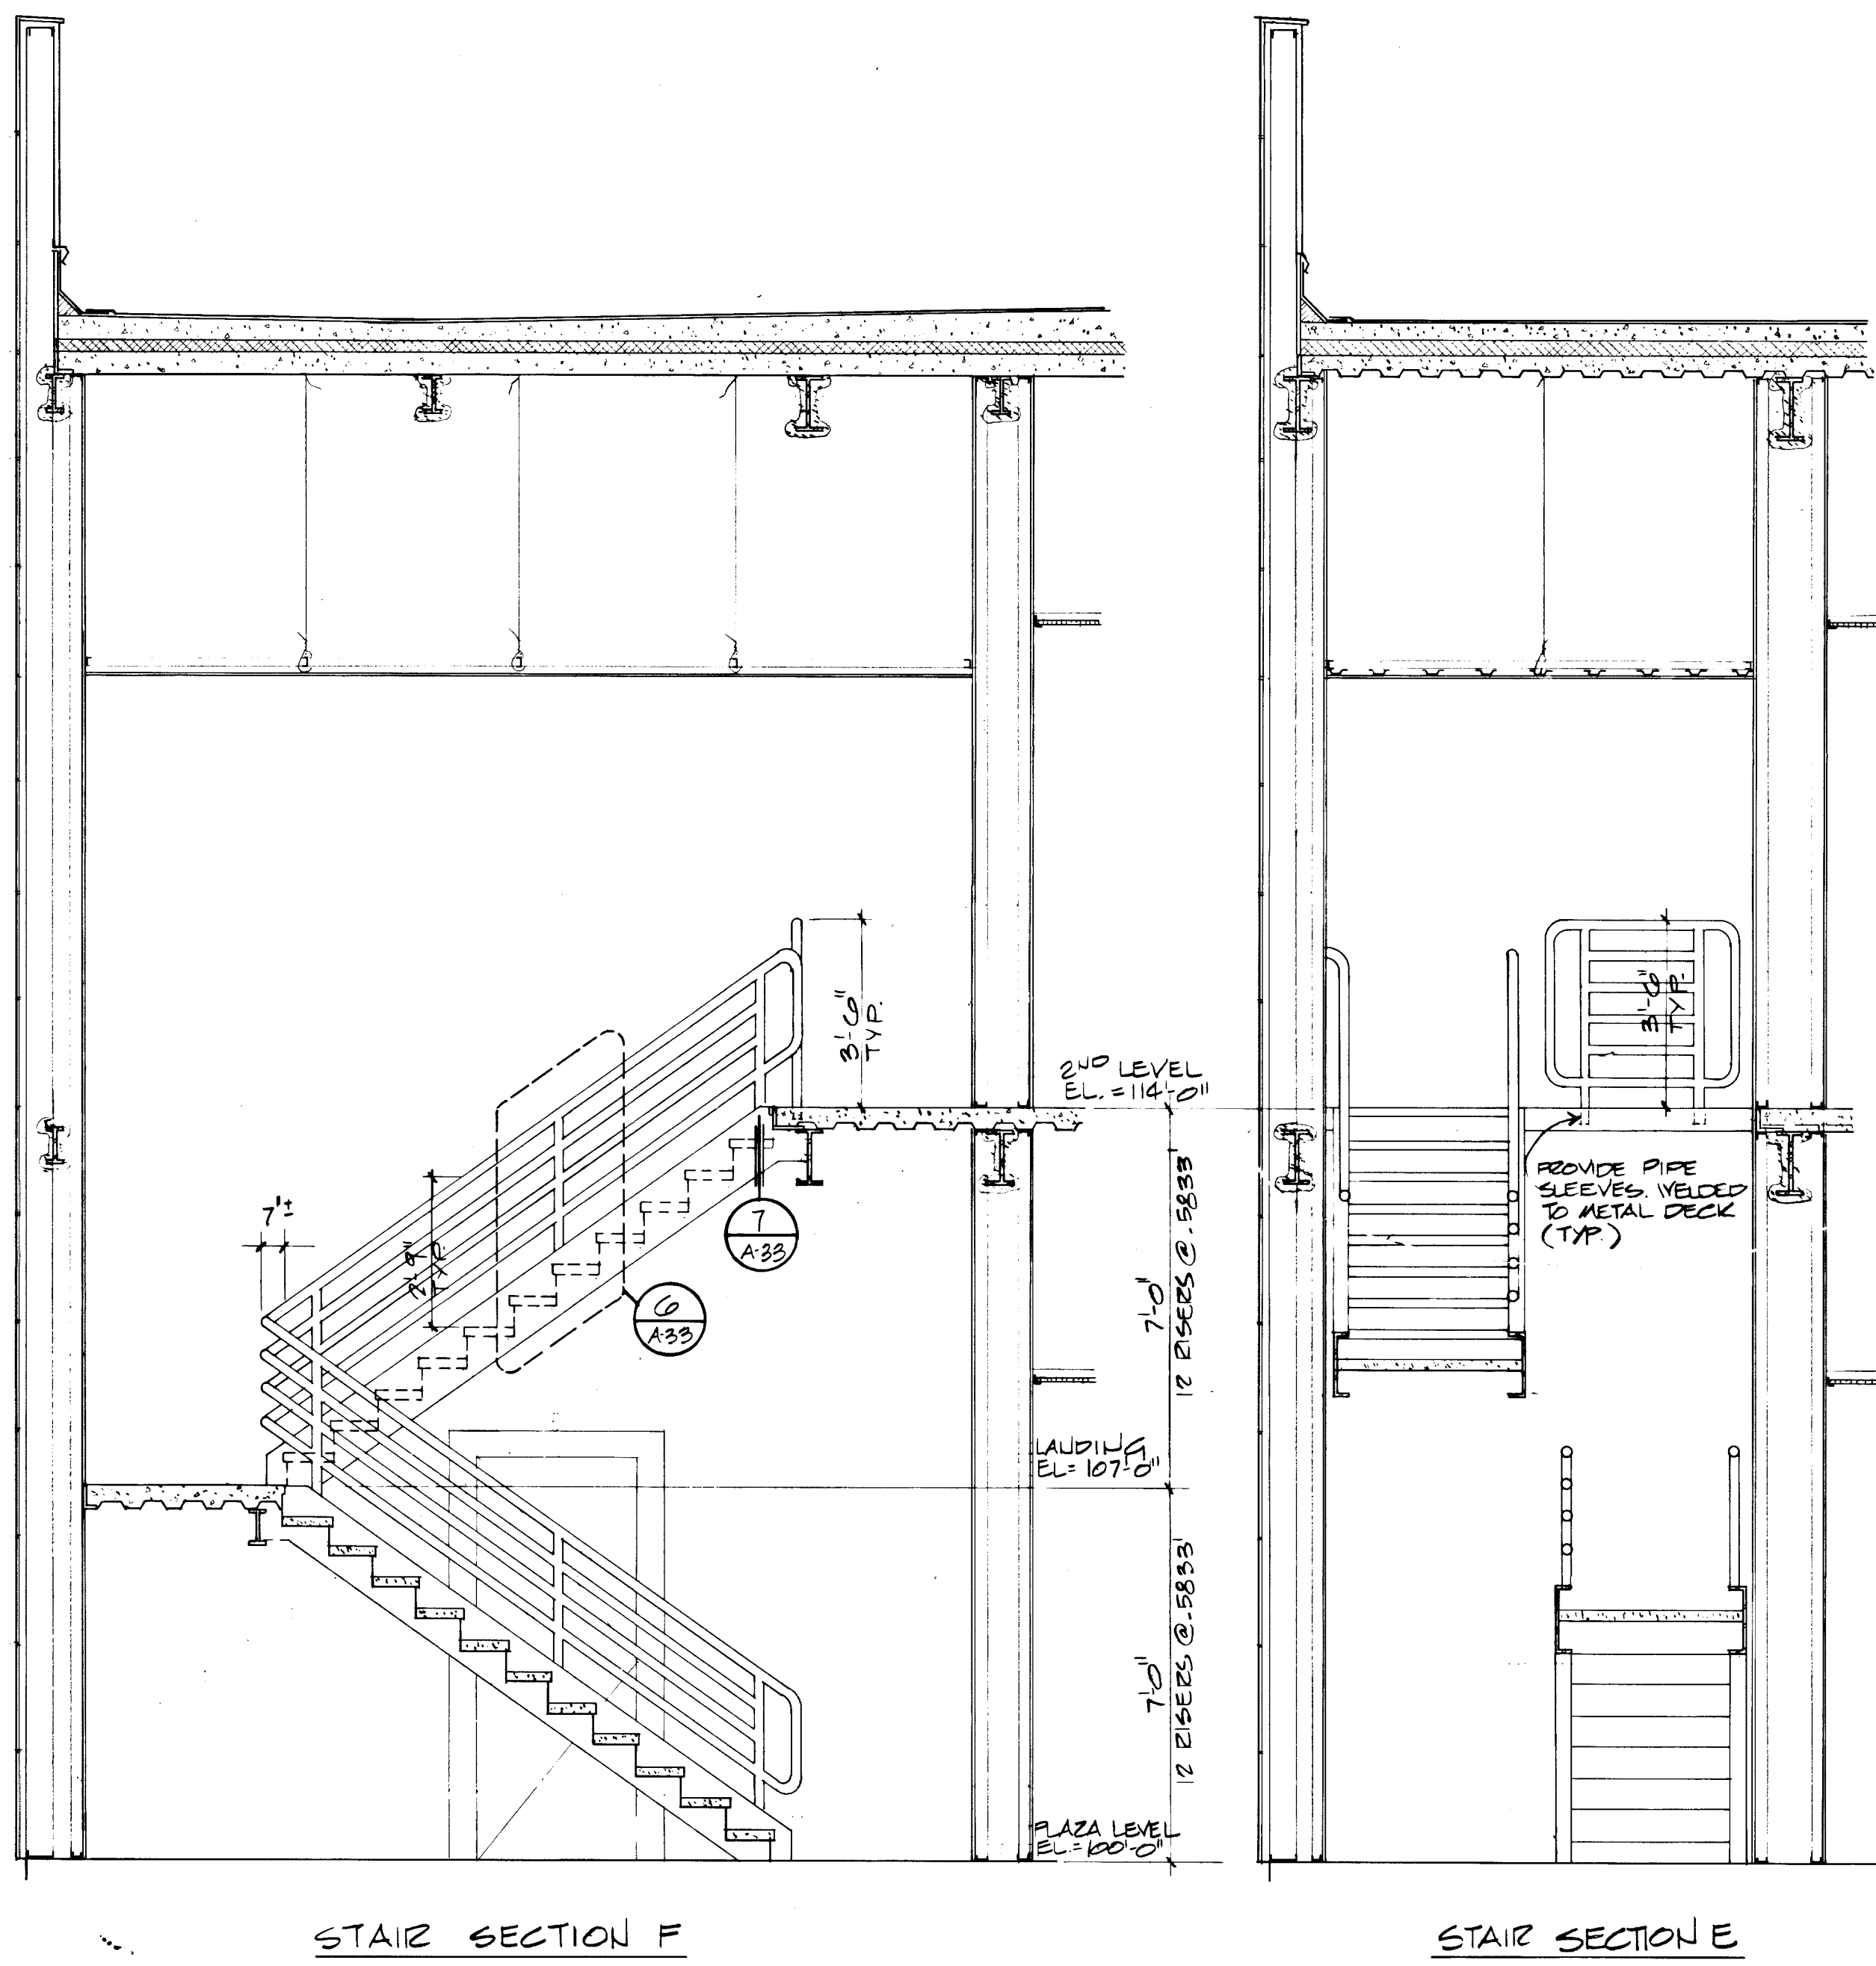


STAIR # 4
3/8" = 1'-0"

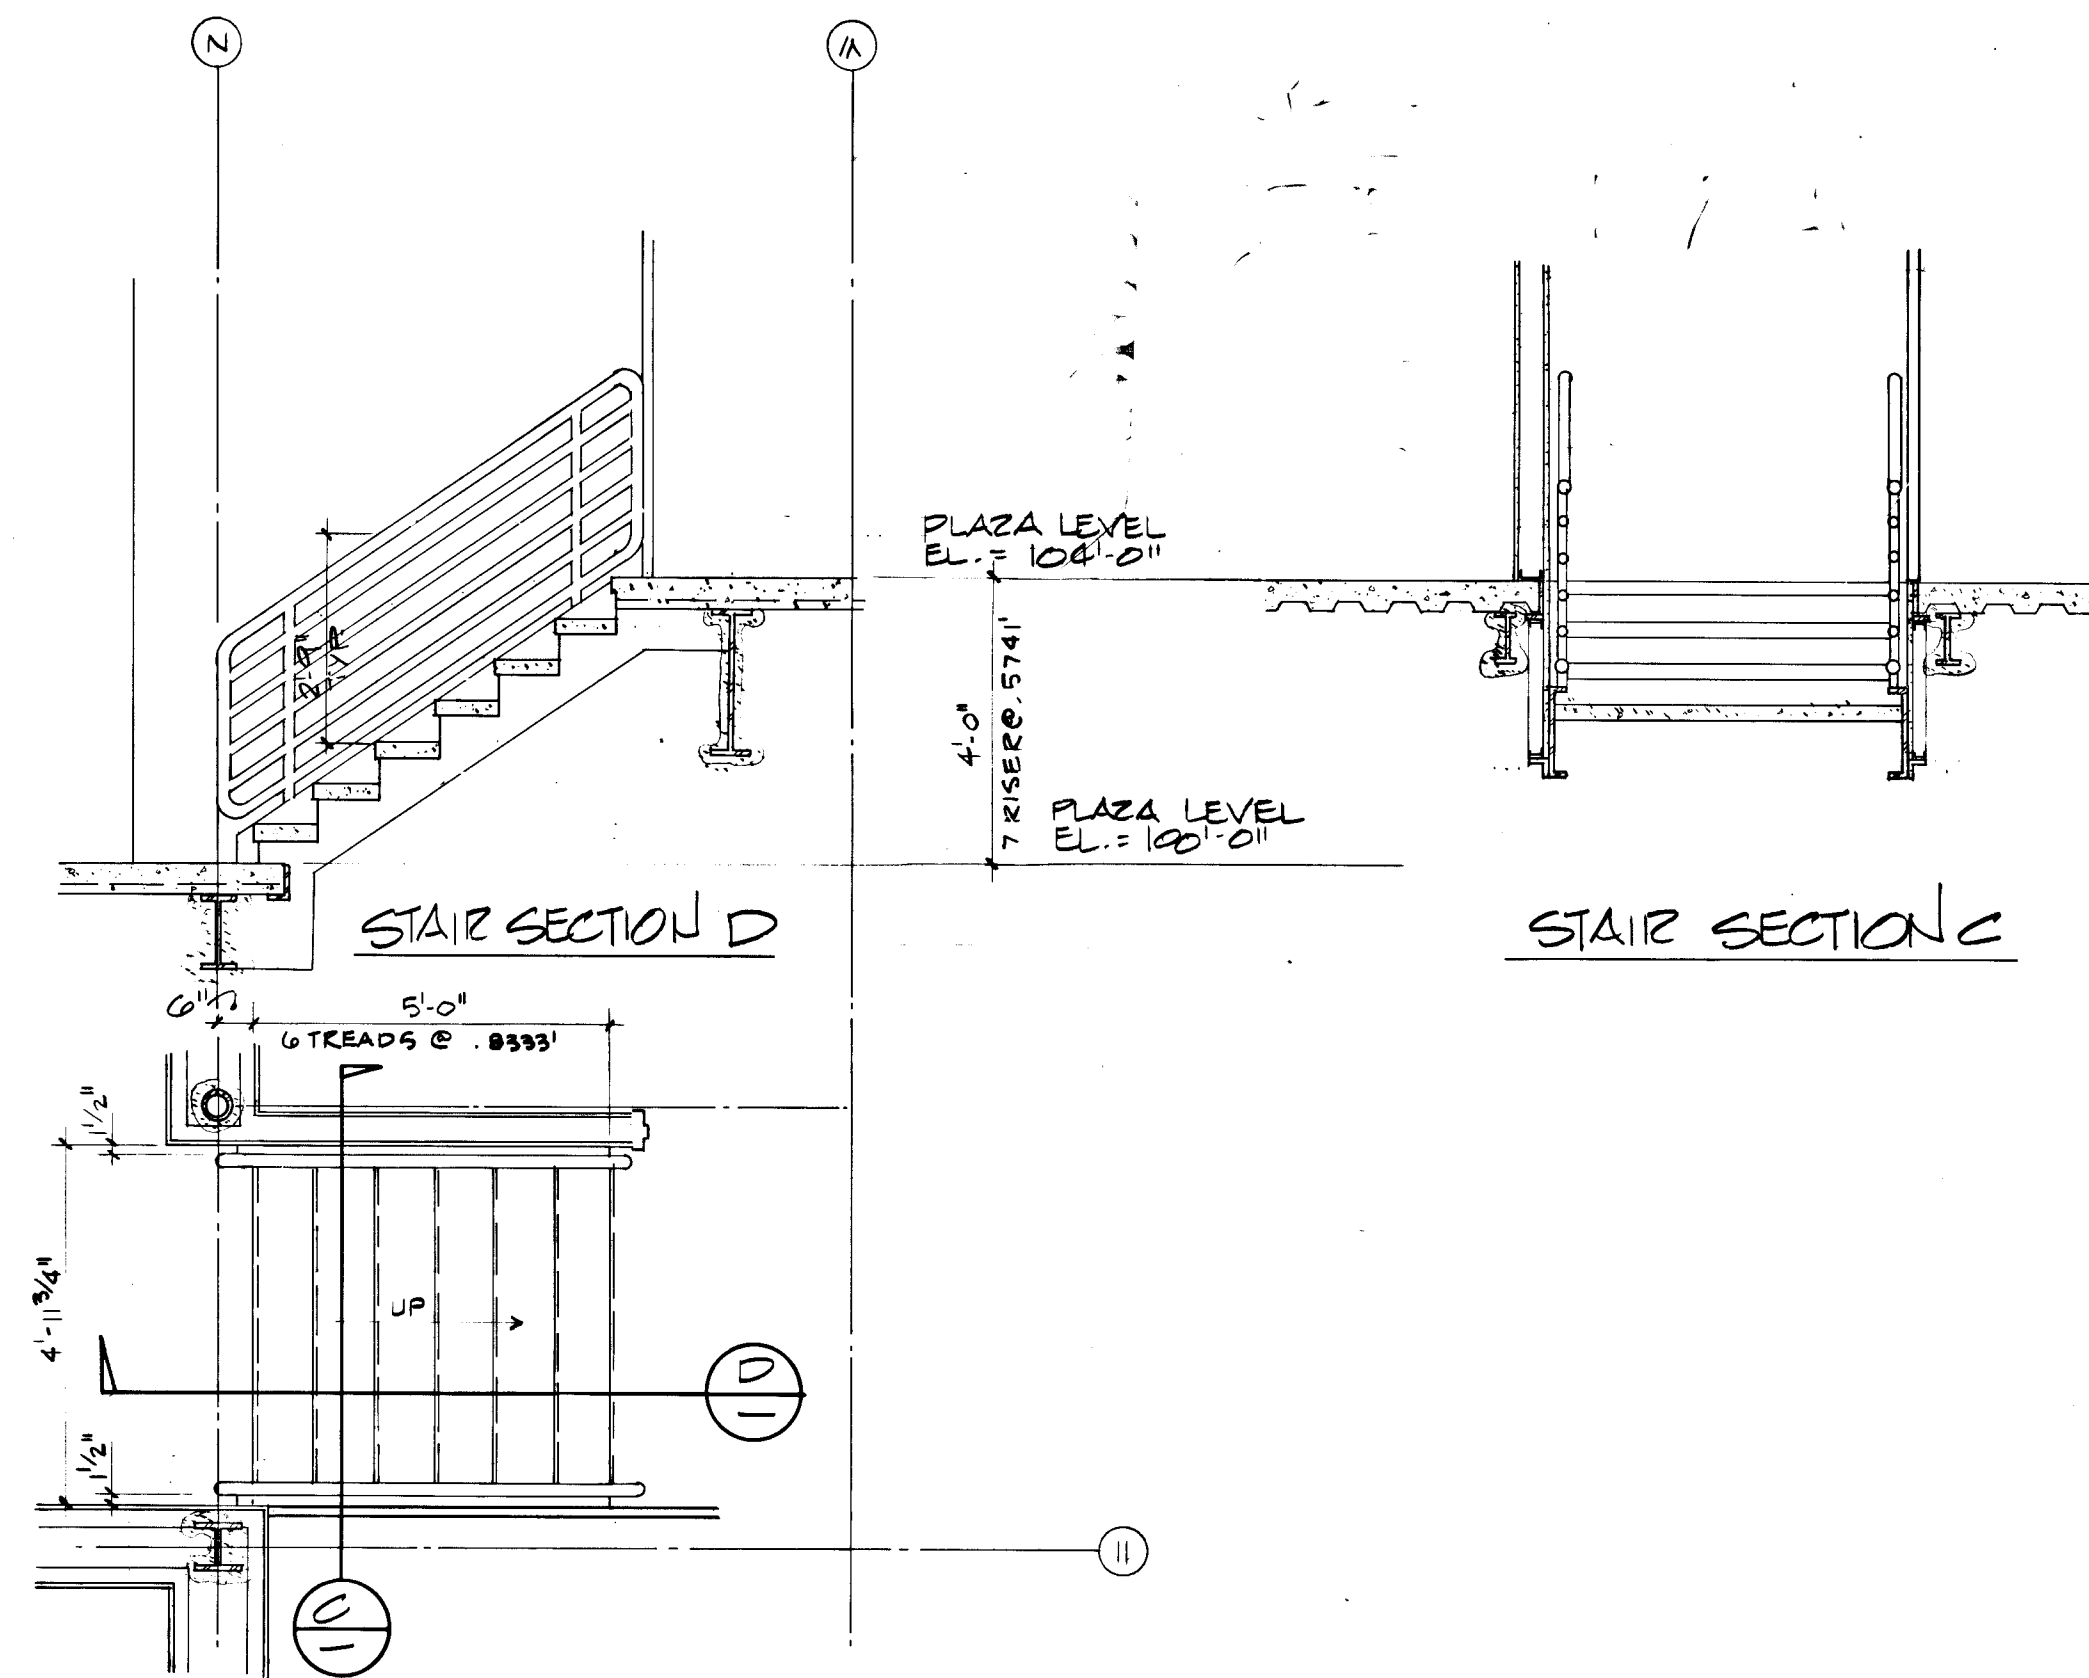


STAIR # 2
3/8" = 1'-0"

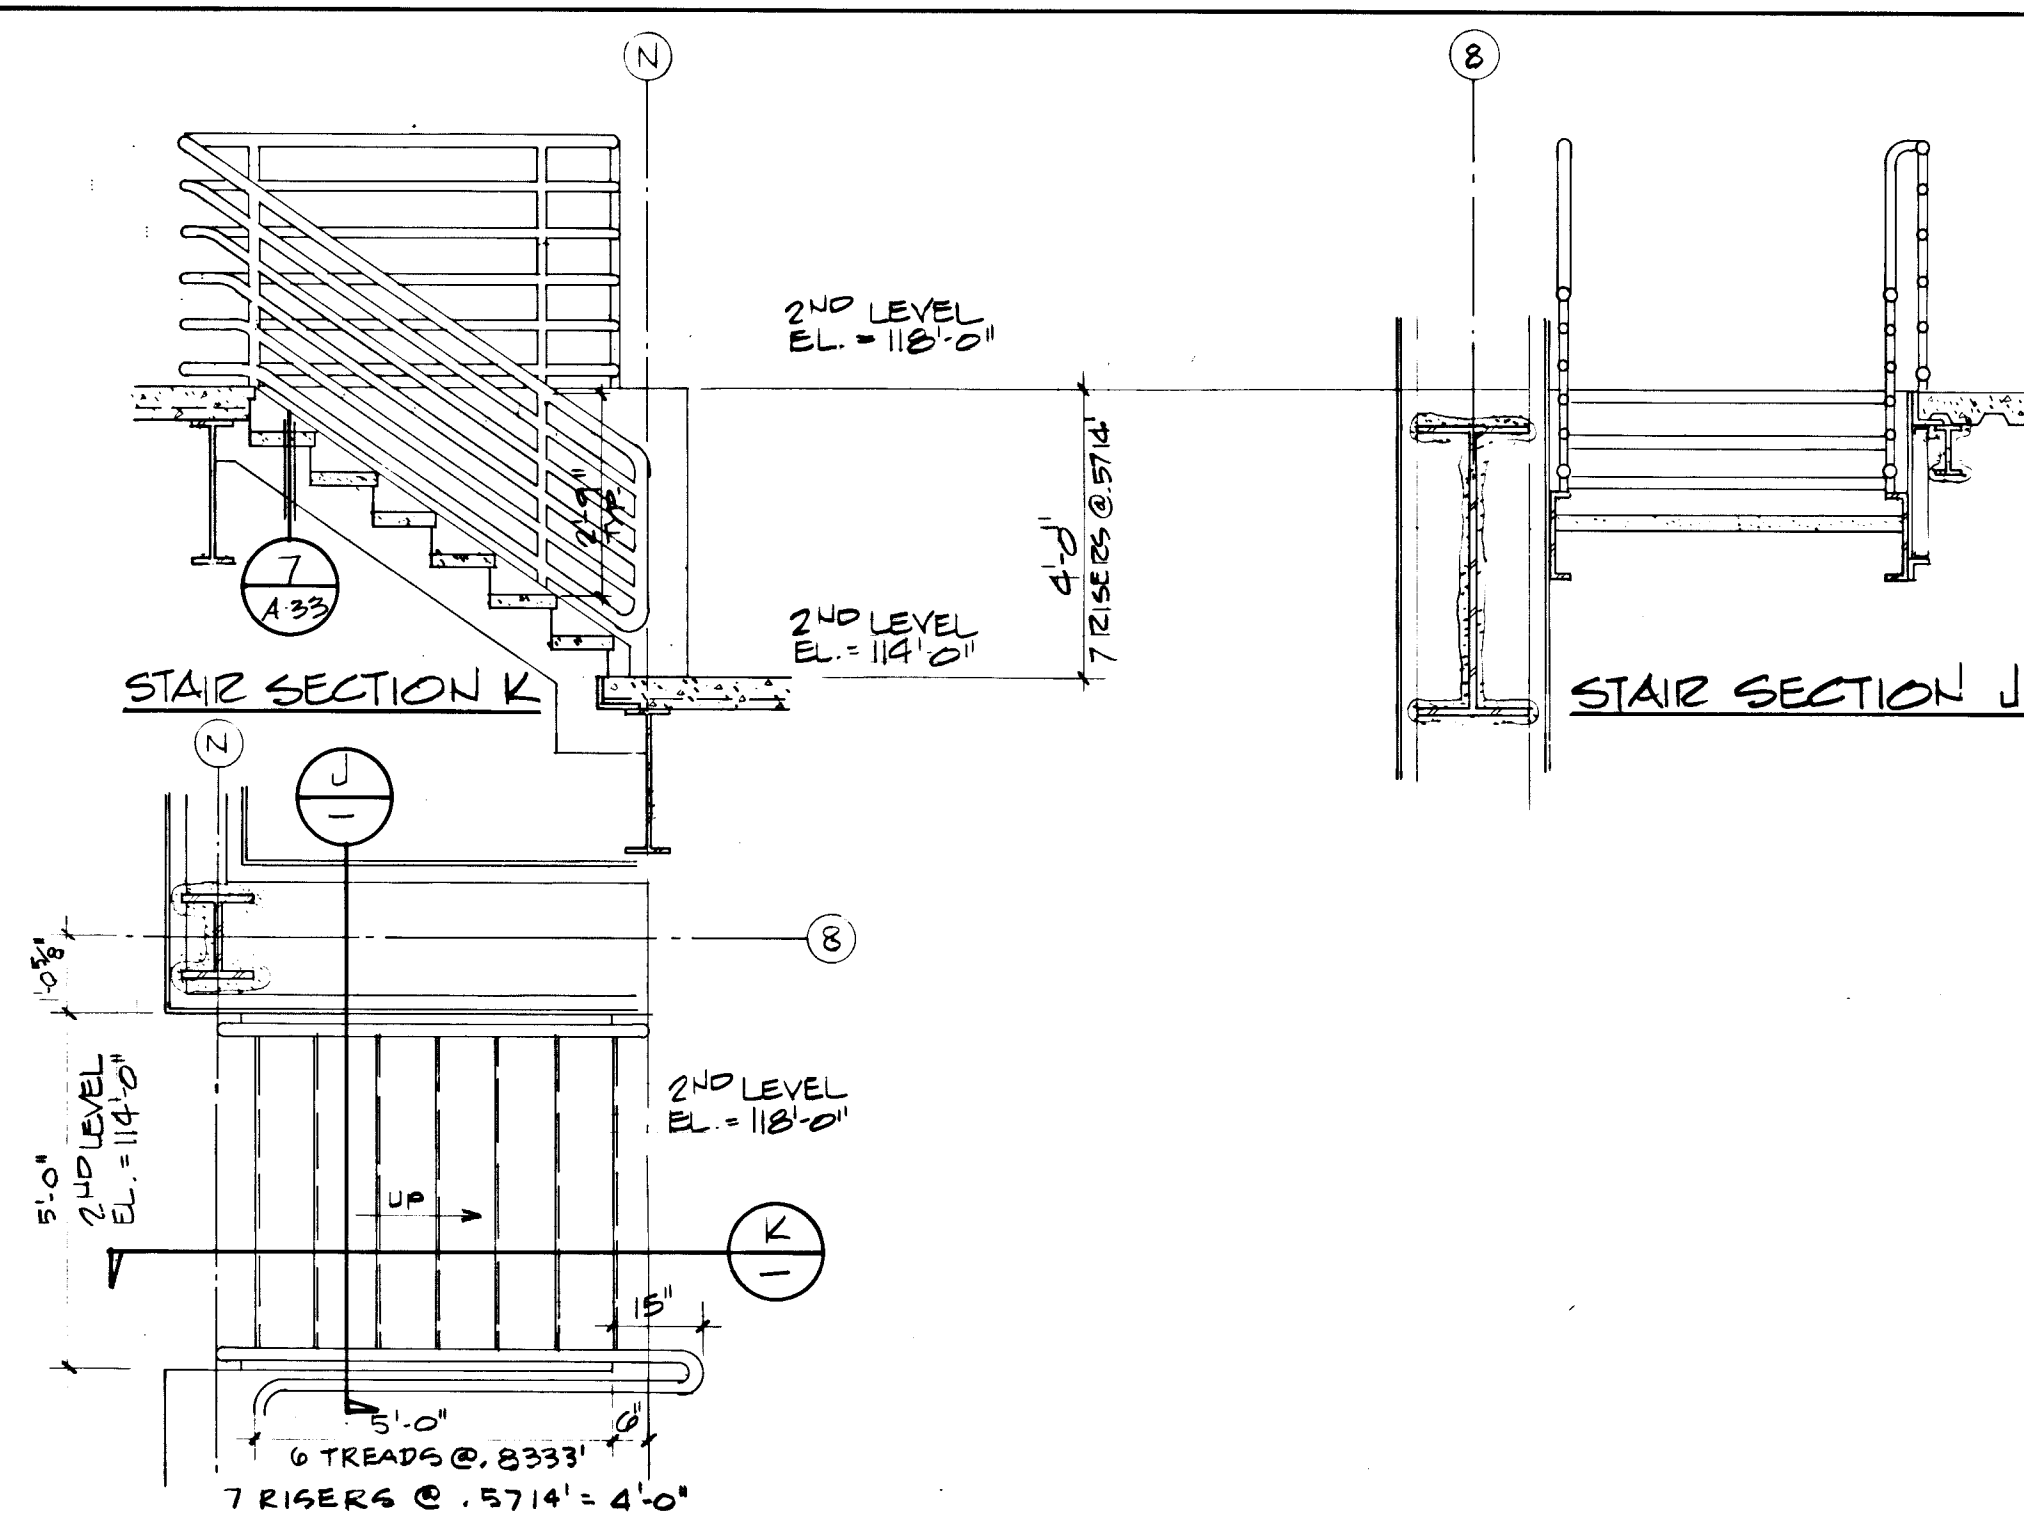


STAIR # 10
3/8" = 1'-0"

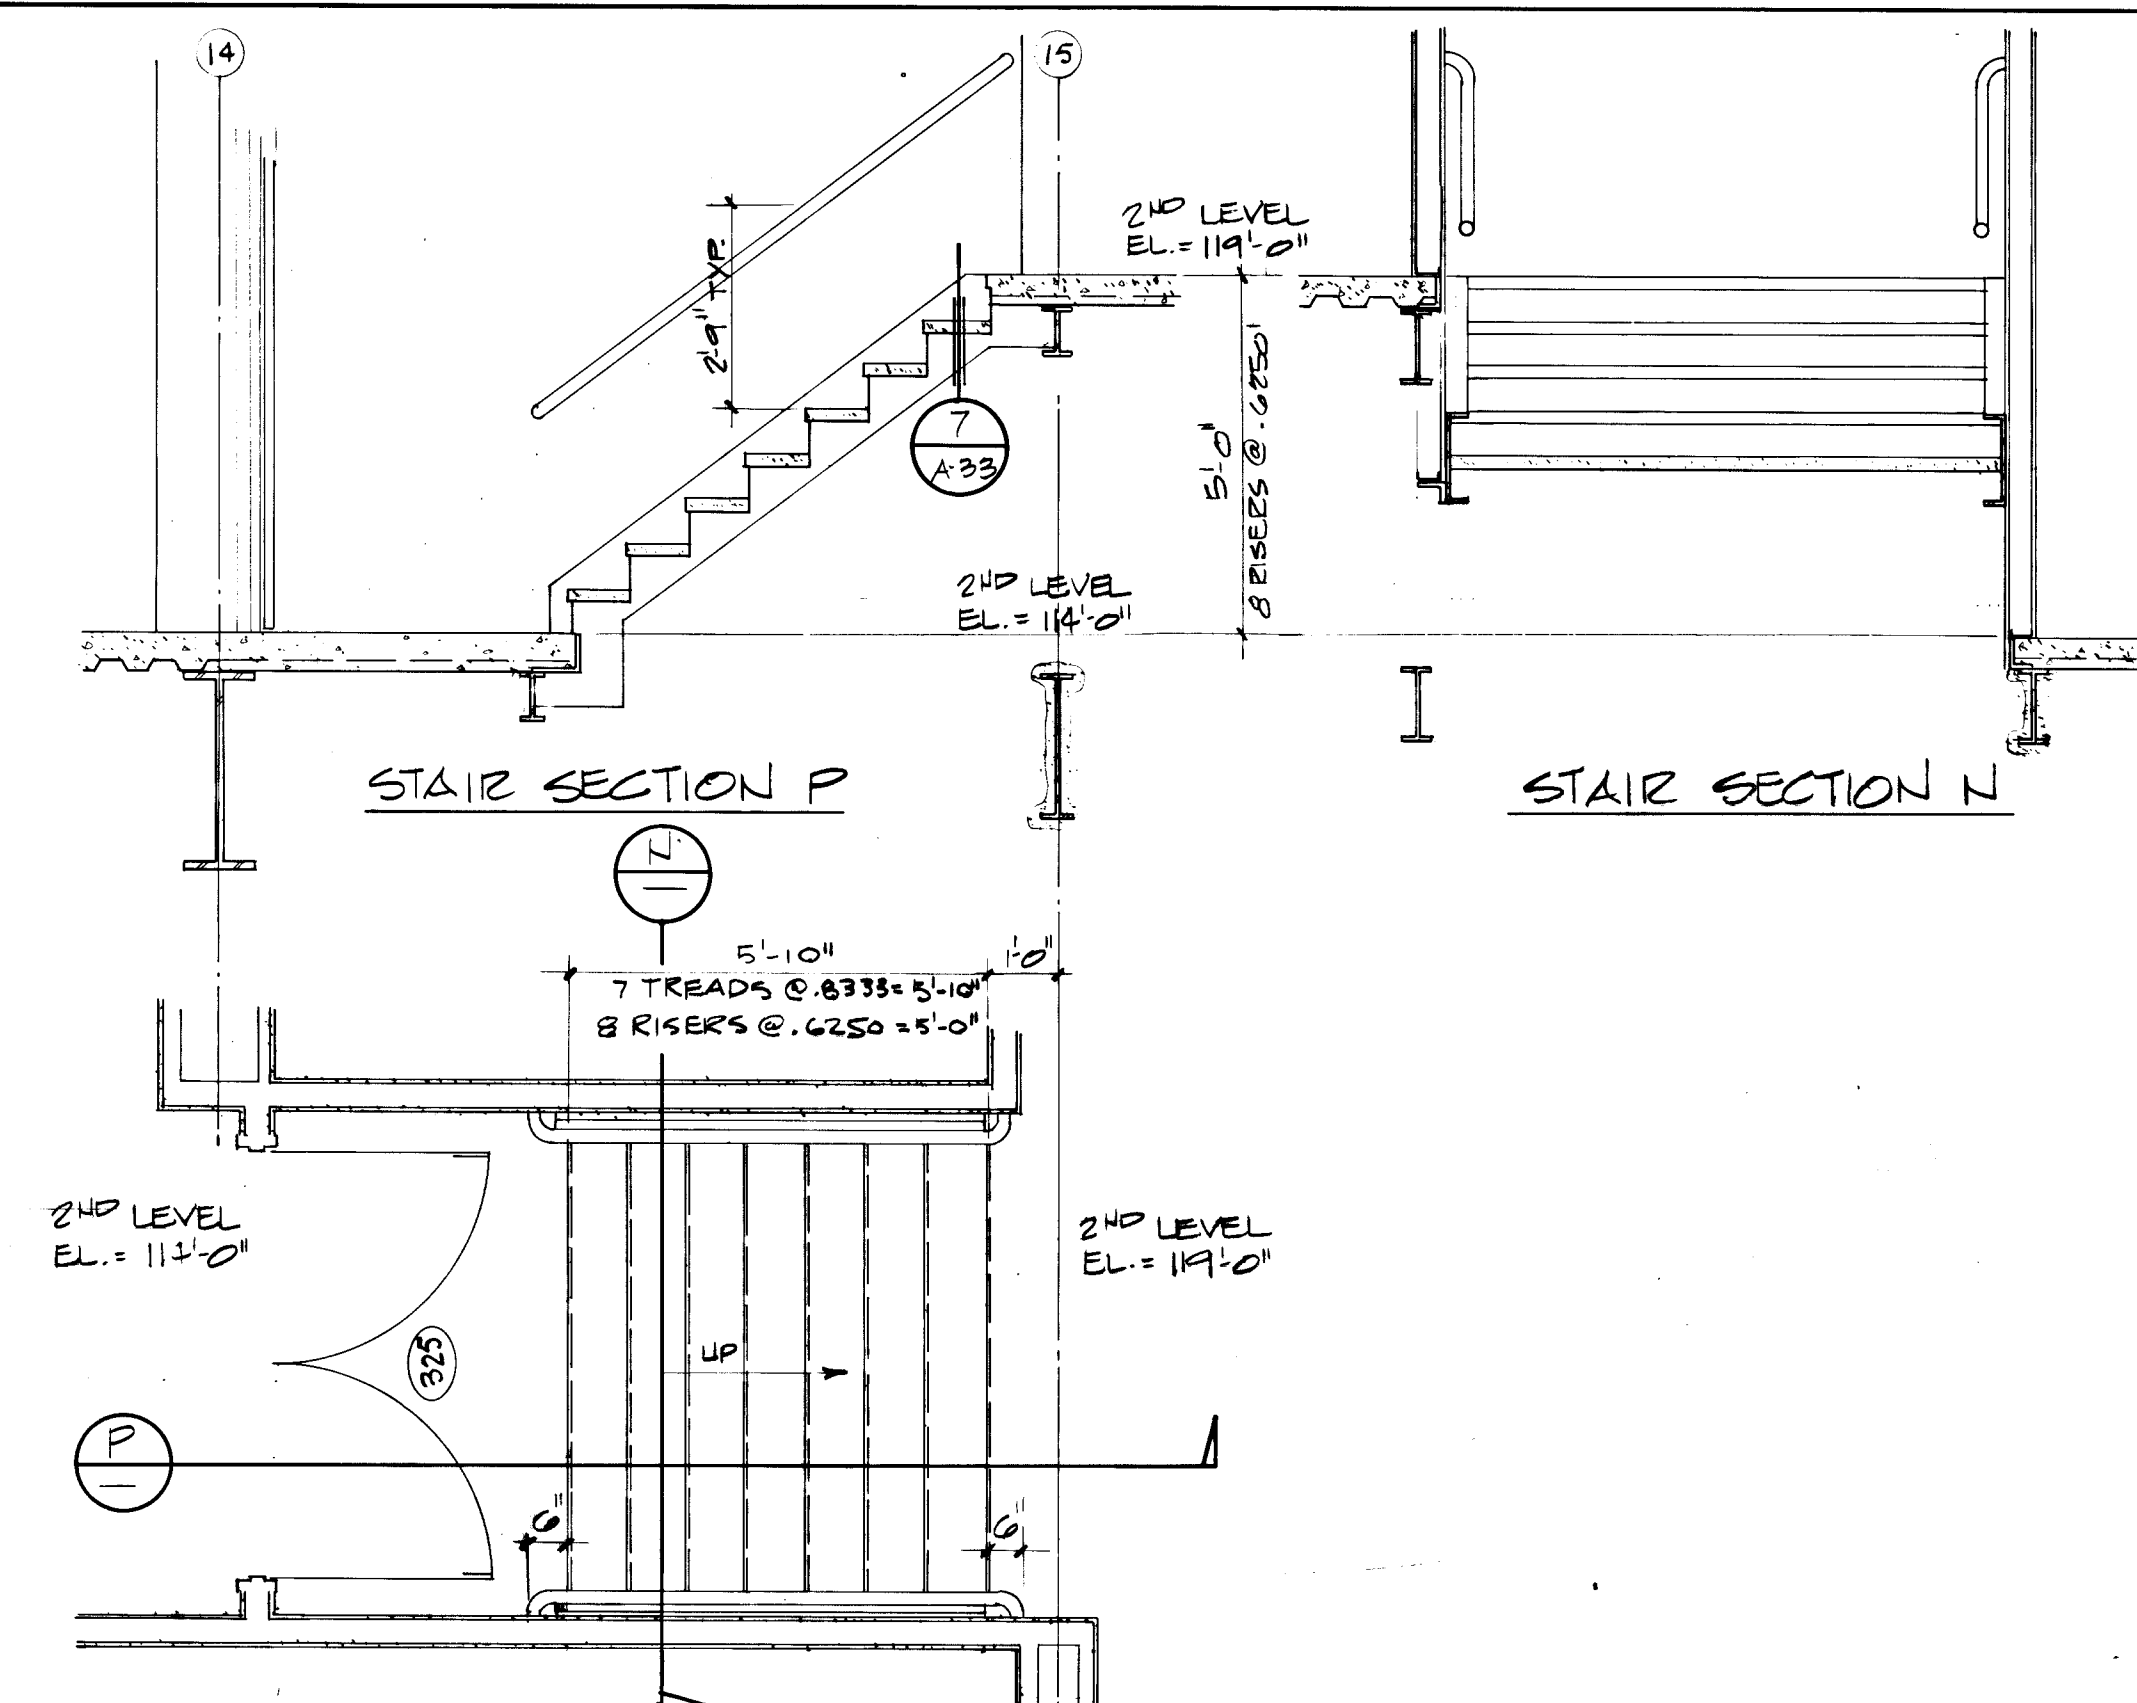


STAIR # 11
3/8" = 1'-0"

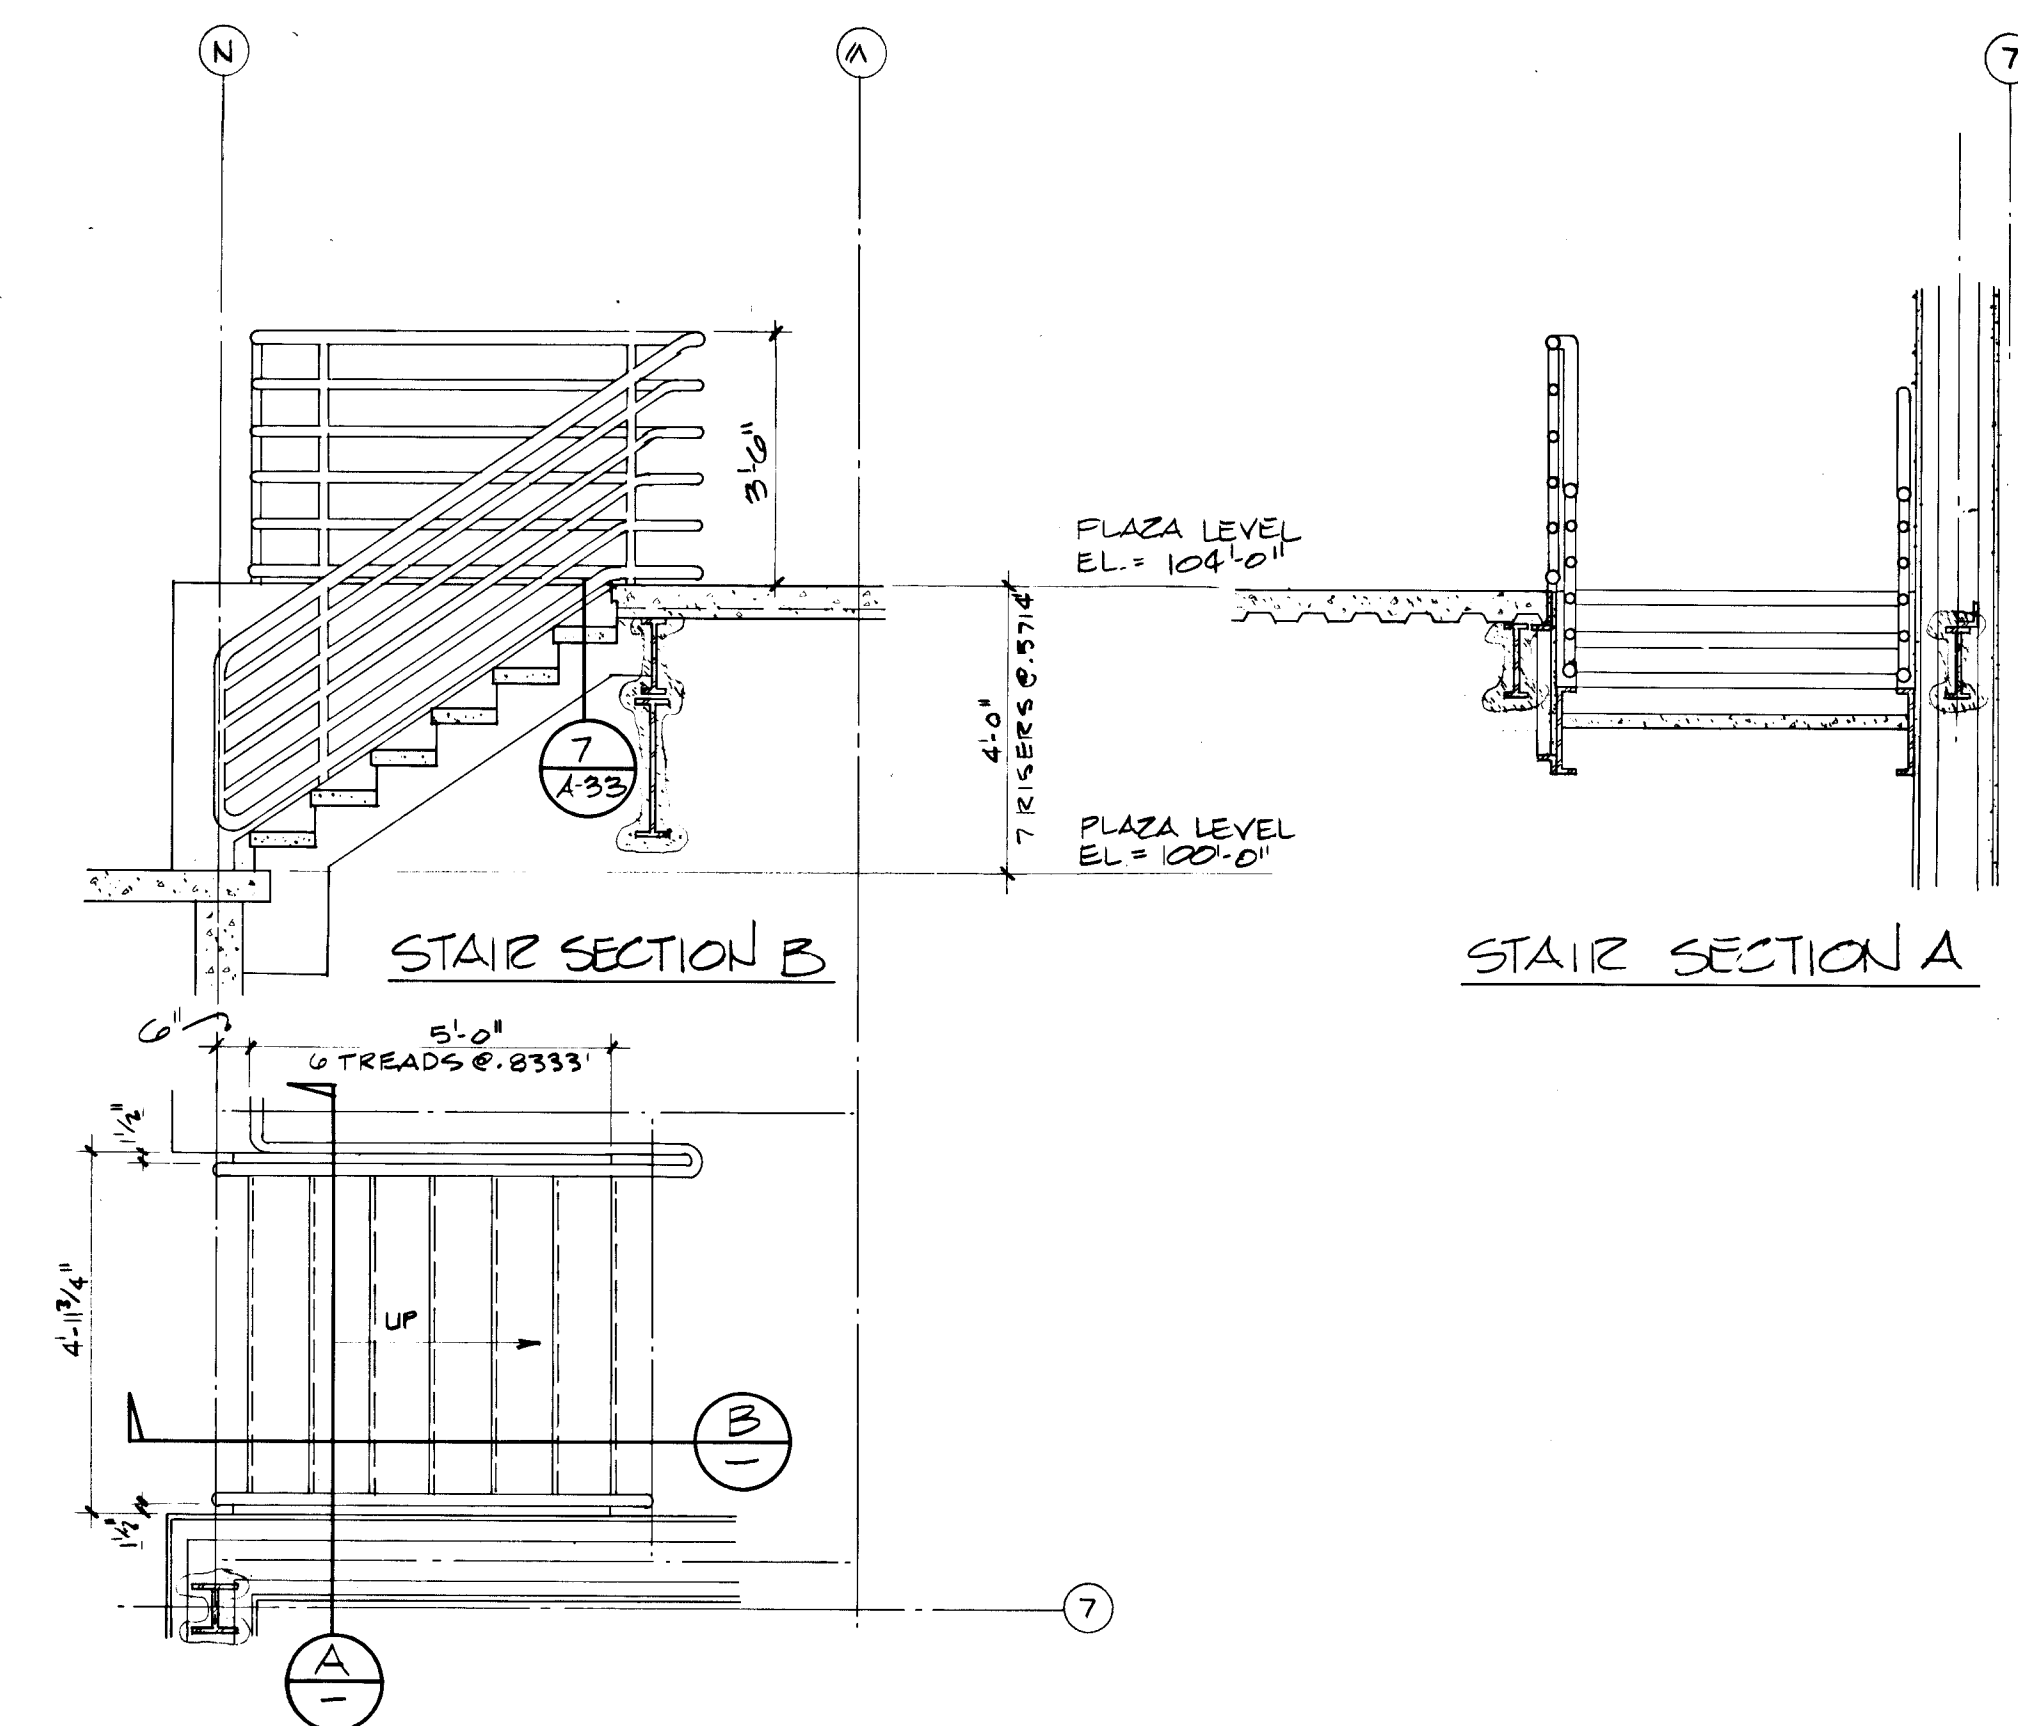

STAIR # 1
3/8" = 1'-0"

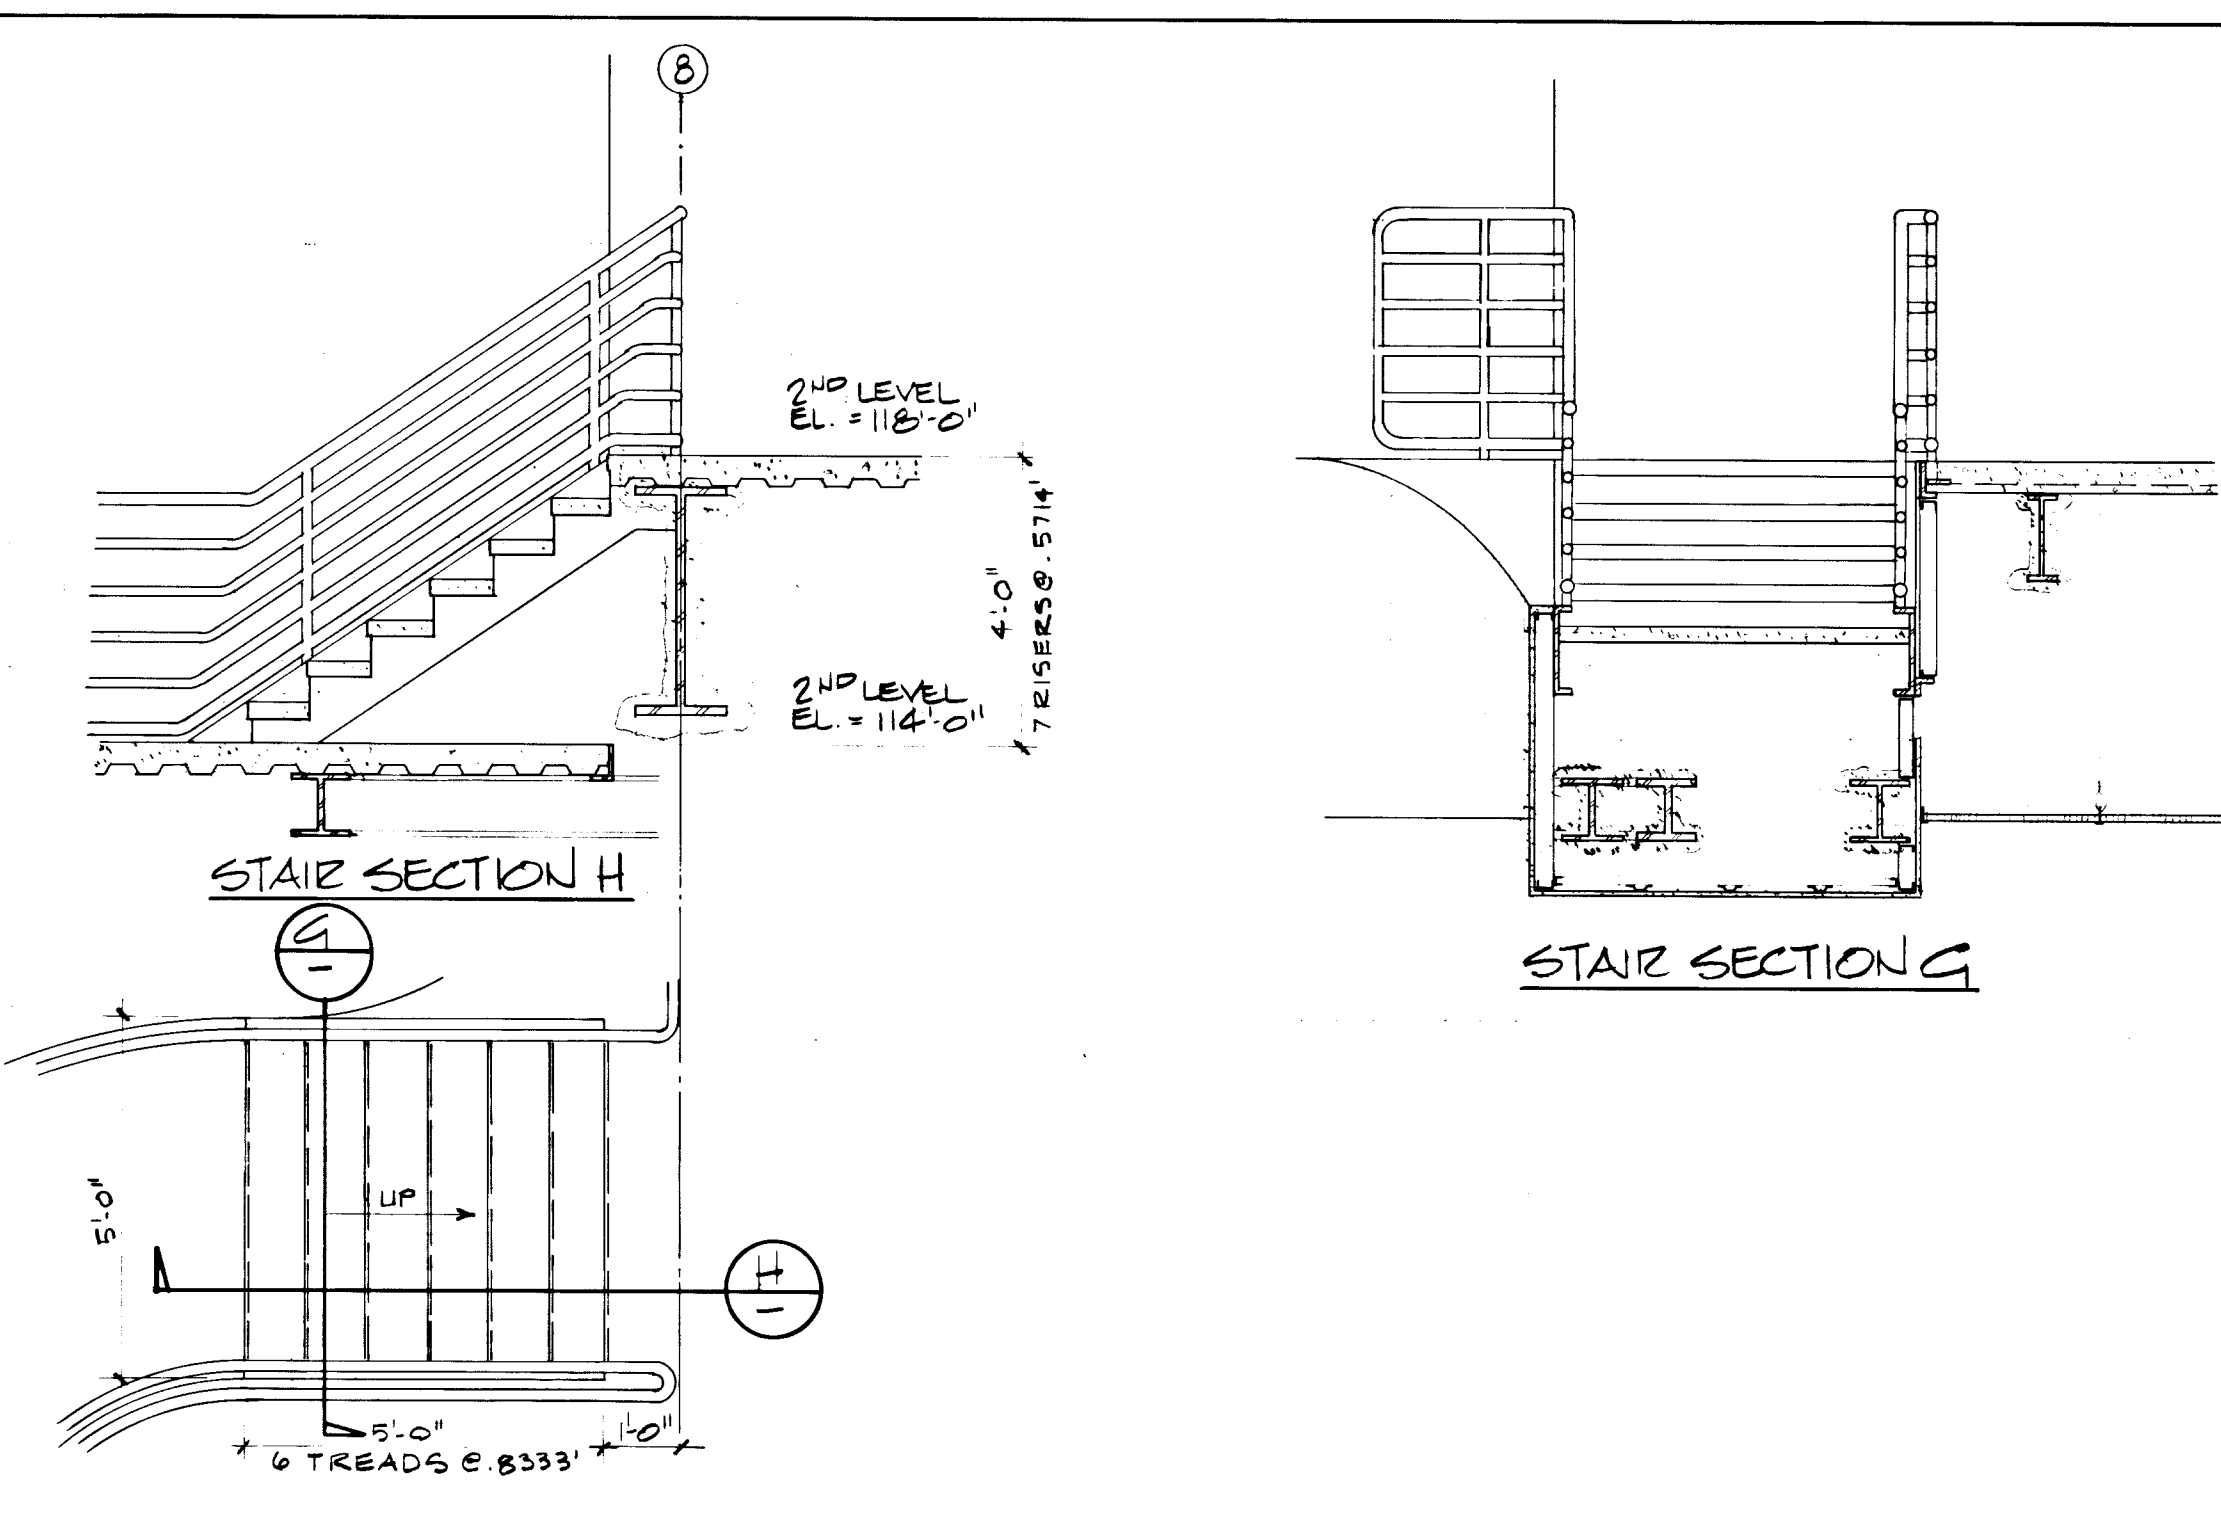

STAIR # 9
3/8" = 1'-0"

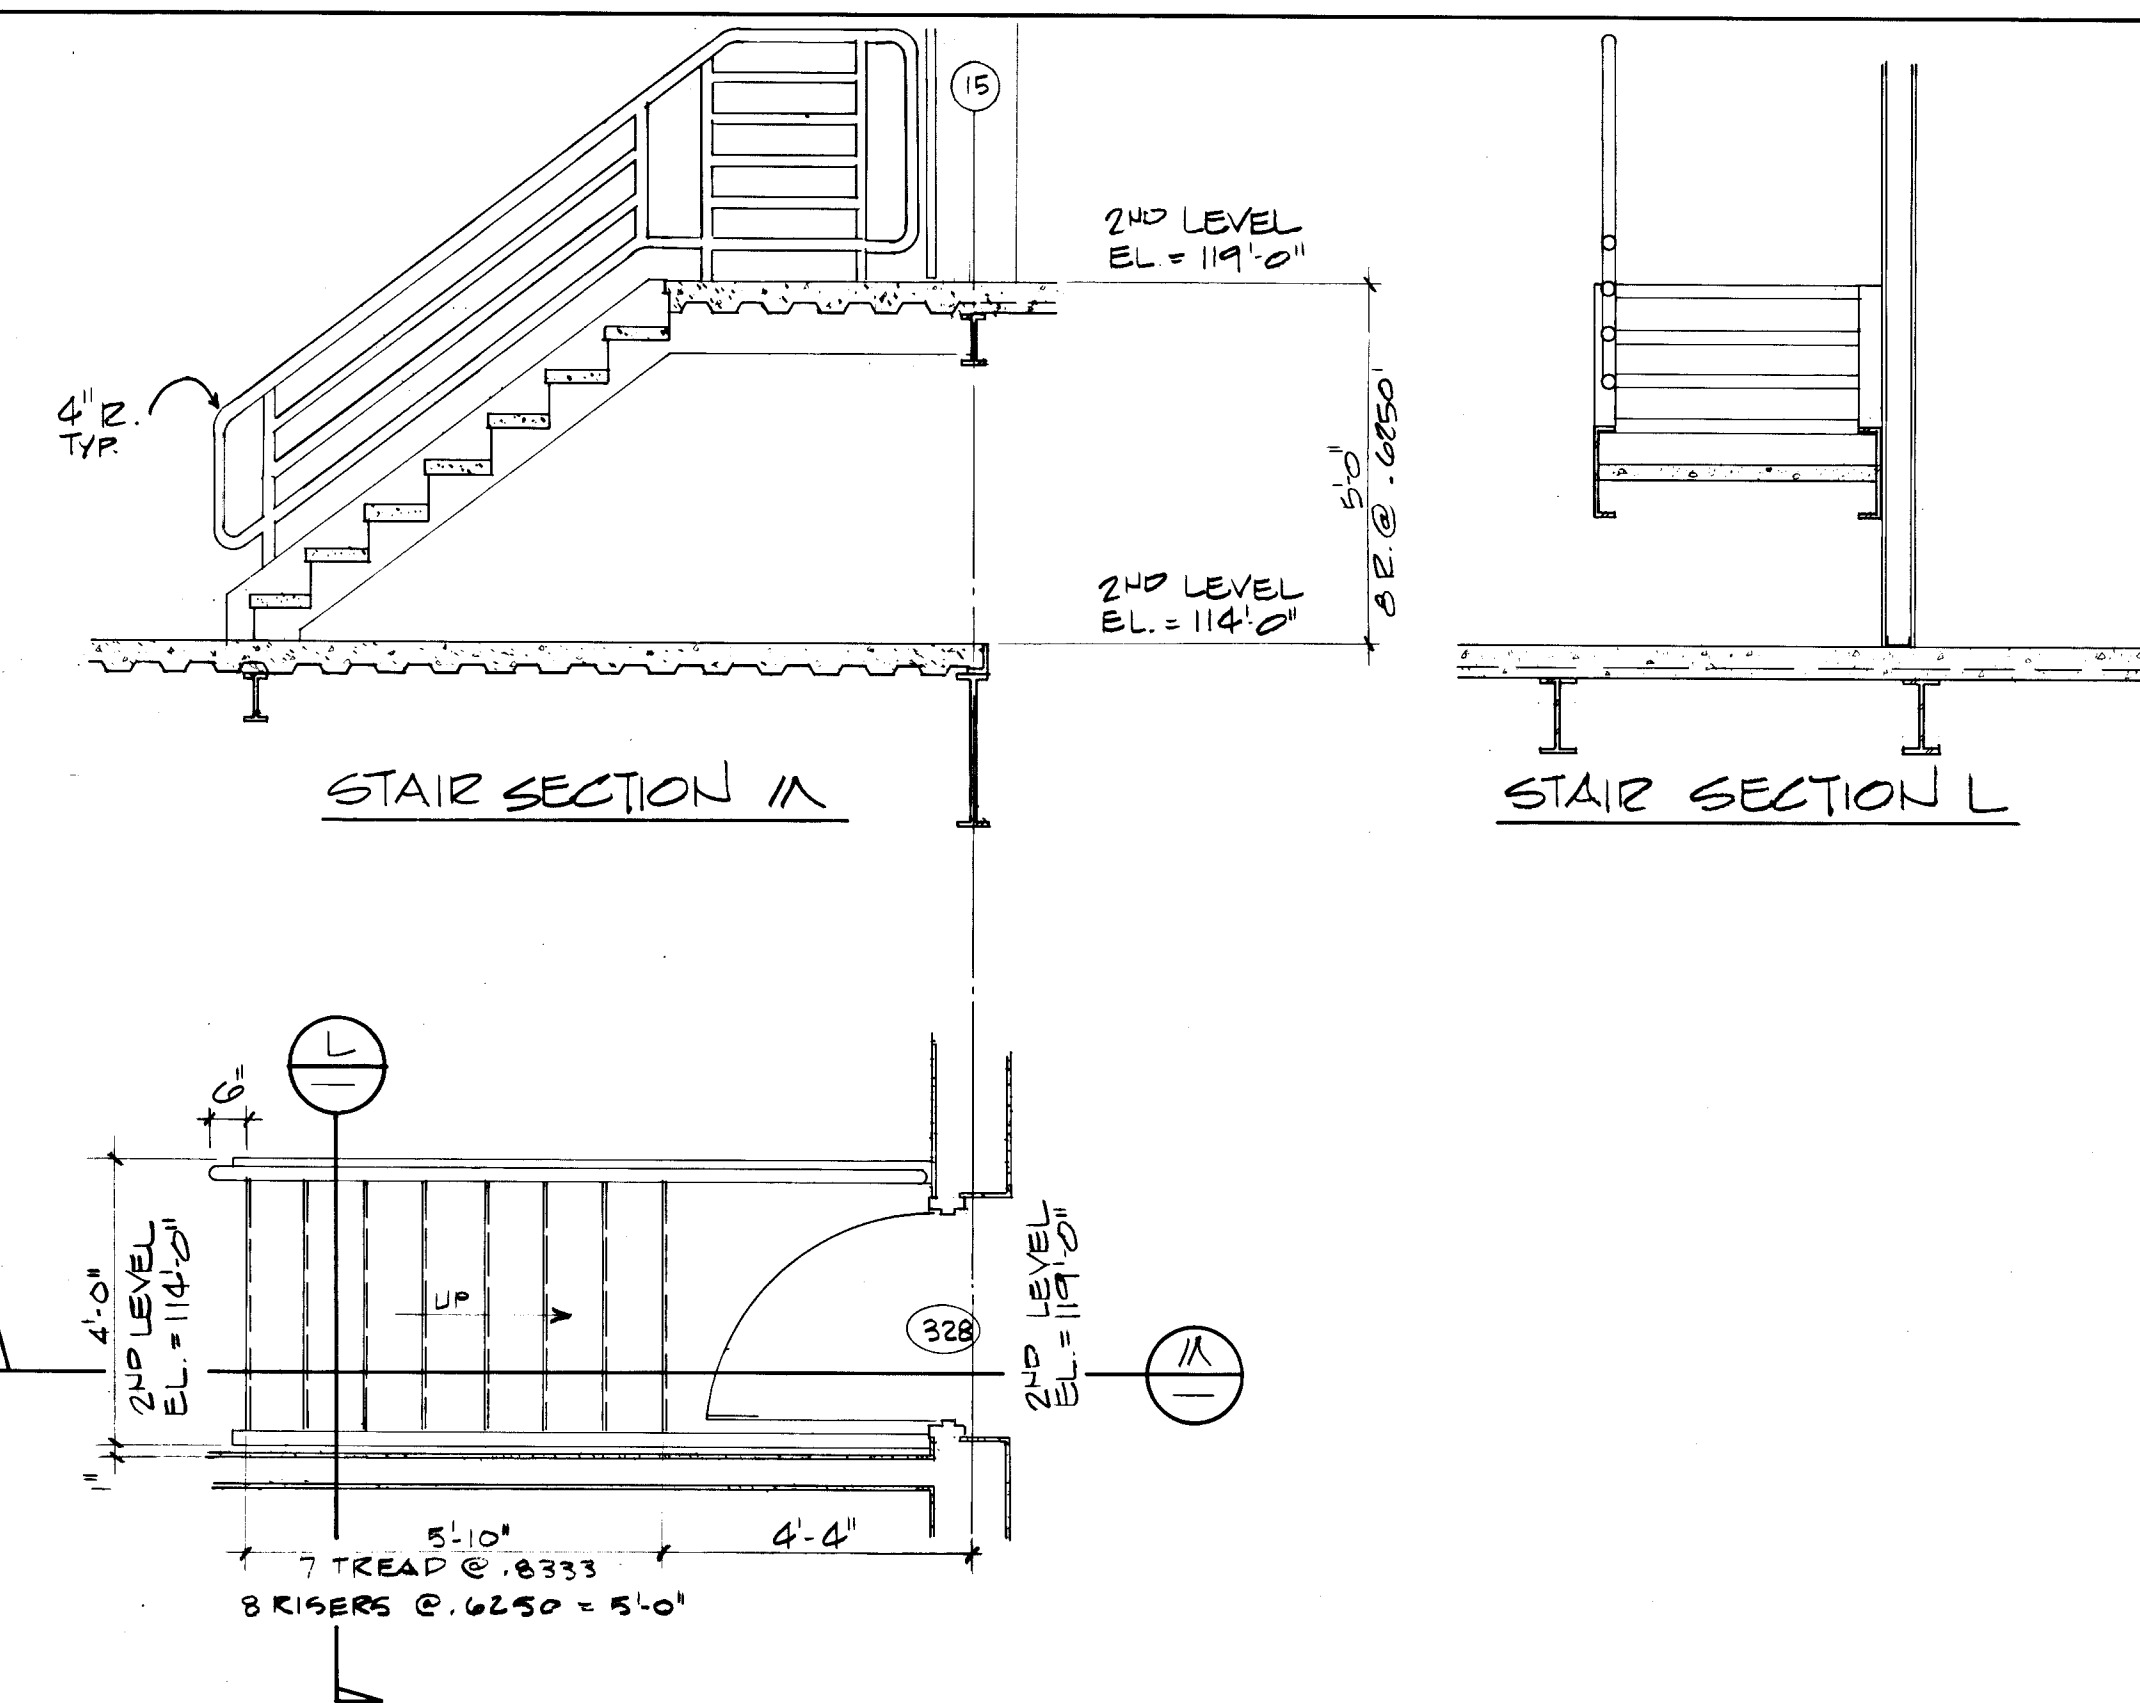

STAIR # 12
3/8" = 1'-0"

COLLEA AIA
THOMAS SILVA AIA
ERNEST BARON

HARRIS P. SHARP AIA
SPENCER B. STEPHENSON AIA
DAVID A. DAEDA AIA

HARRIS SHARP & ASSOCIATES, INCORPORATED
2915W CHARLESTON BLVD LAS VEGAS, NEVADA 89102 (702) 877-0125

ARCHITECTURE PLANNING AND INTERIORS

Sheet Title: STAIR PLANS & SECTIONS
Job Title: CENTRAL FIRE STATION
Job No: 482-1
Date: 6/20/02
Drawn By: SAC
Checked: KC
Sheet No: A-17
Of: 34
39 of 119

VERIFY ALL DIMENSIONS AND CONDITIONS AT THE SITE