



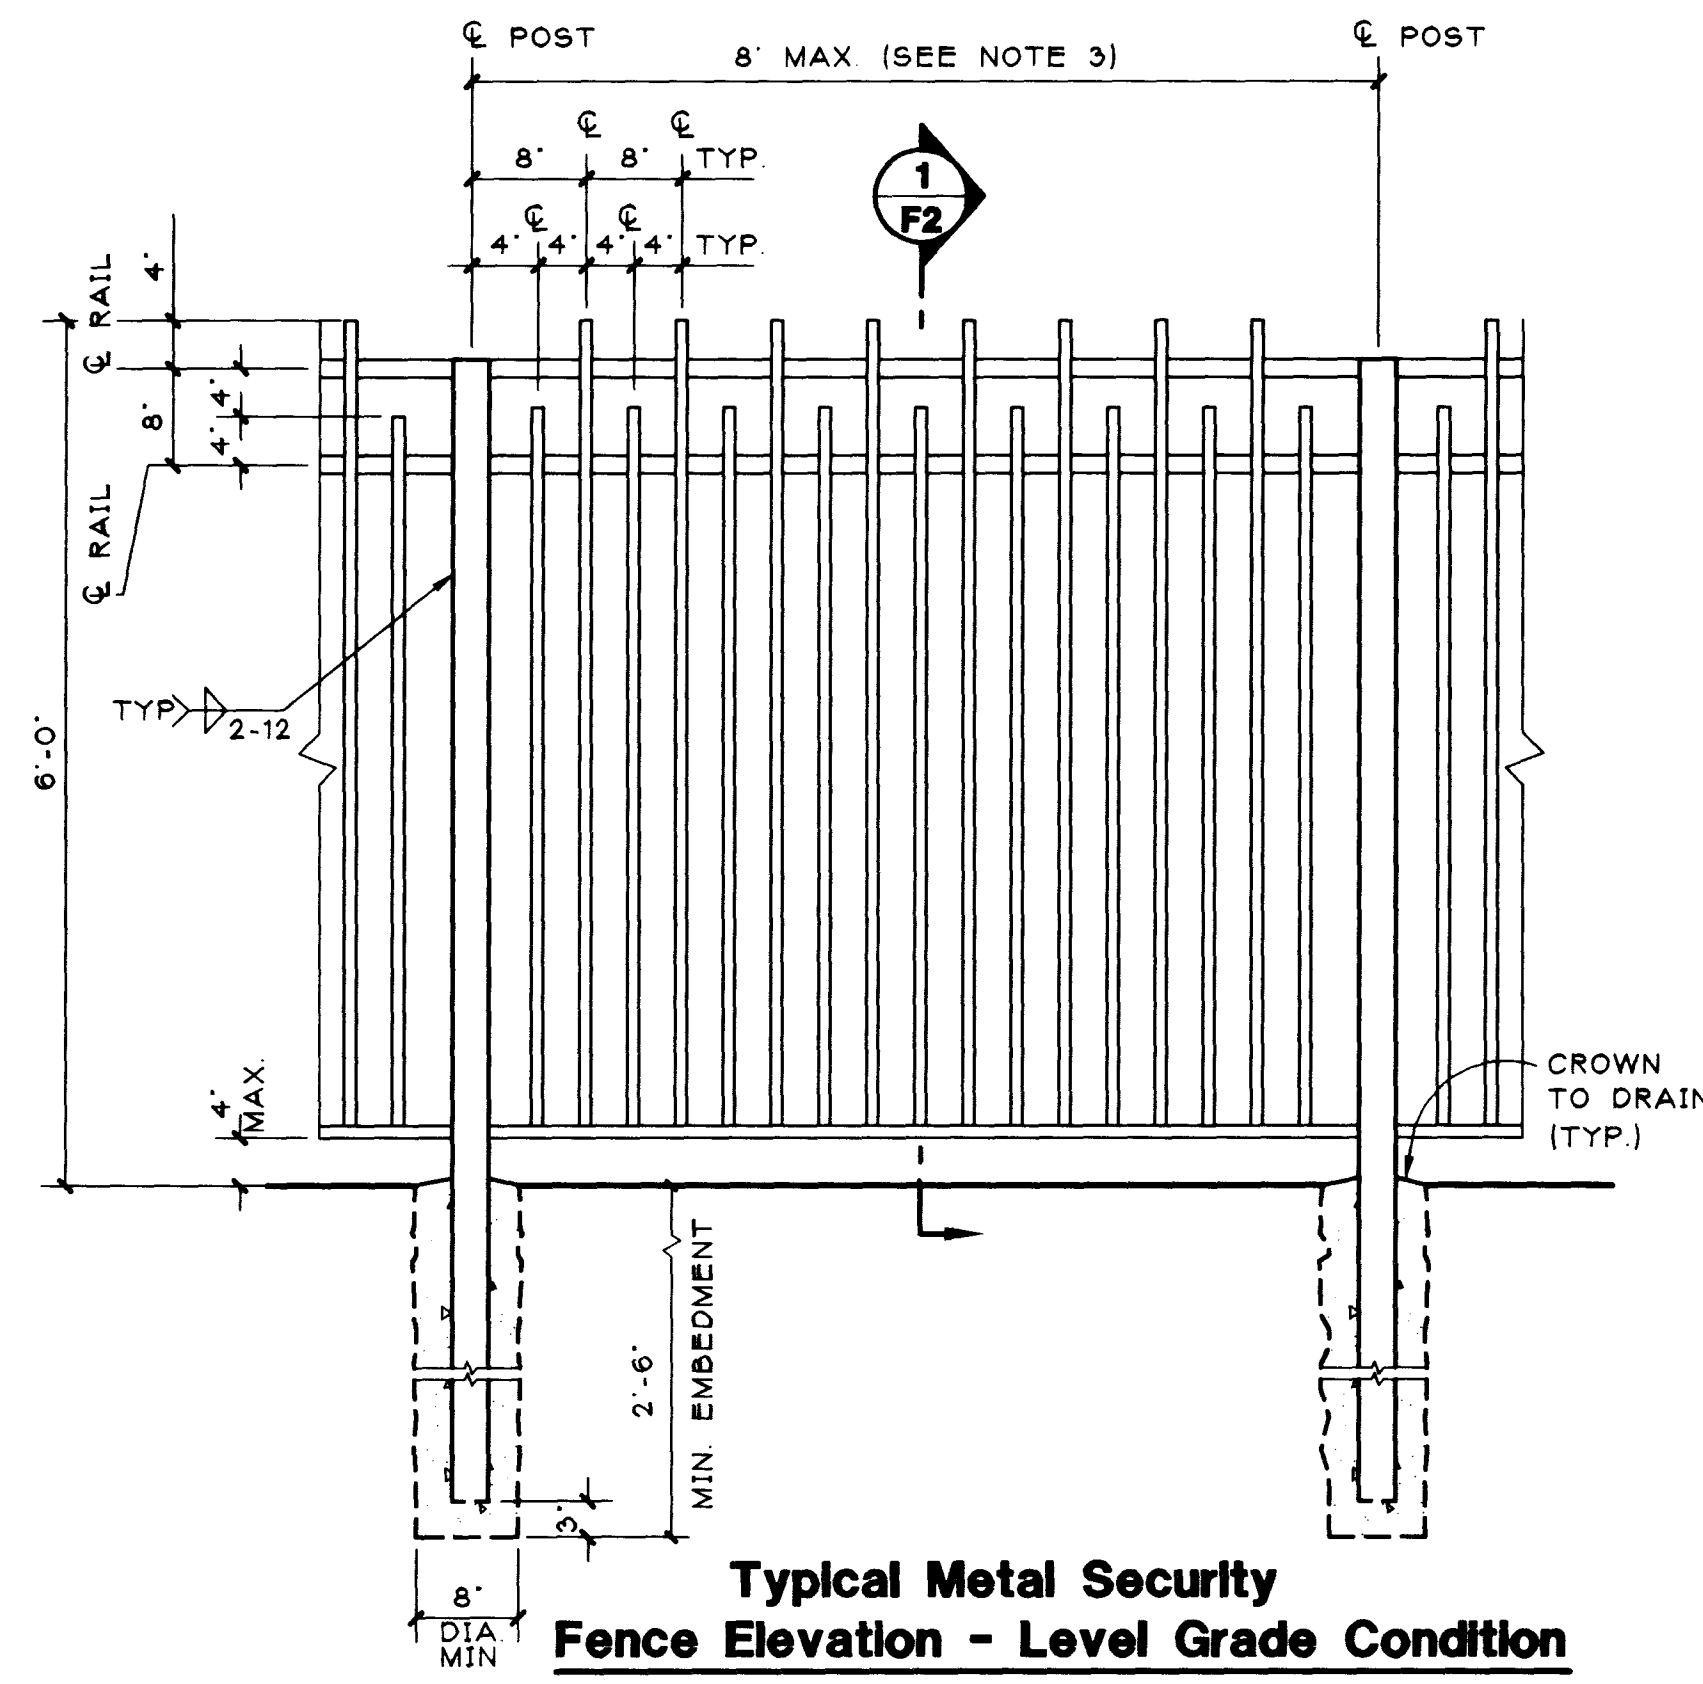


Typical Metal Security Fence Elevation - Level Grade Condition
SCALE: 3/4"=1'-0"

- NOTE: 1) SEE SHEET F1 FOR LAYOUT OF PILLARS AND SCREEN WALLS. CONTRACTOR TO PROVIDE TYPICAL FENCE ELEVATION BETWEEN PILLARS AND SCREEN WALLS IN A SYMMETRICAL PATTERN.
- 2) SEE 'RETAINING WALL WITH METAL FENCE' SECTION FOR POST EMBEDMENT REQUIREMENTS WHERE FENCE IS SITUATED ON A MASONRY WALL.
- 3) POST SPACING SHALL BE ADJUSTED TO FIT WITHIN STANDARD 8' BLOCK MODULE INCREMENTS. MAINTAIN 8' MAXIMUM SPACING BETWEEN POSTS. PROVIDE SHOP DRAWINGS FOR APPROVAL FOR STANDARD CONNECTION AT ELEVATION CHANGES ON MASONRY WALL.

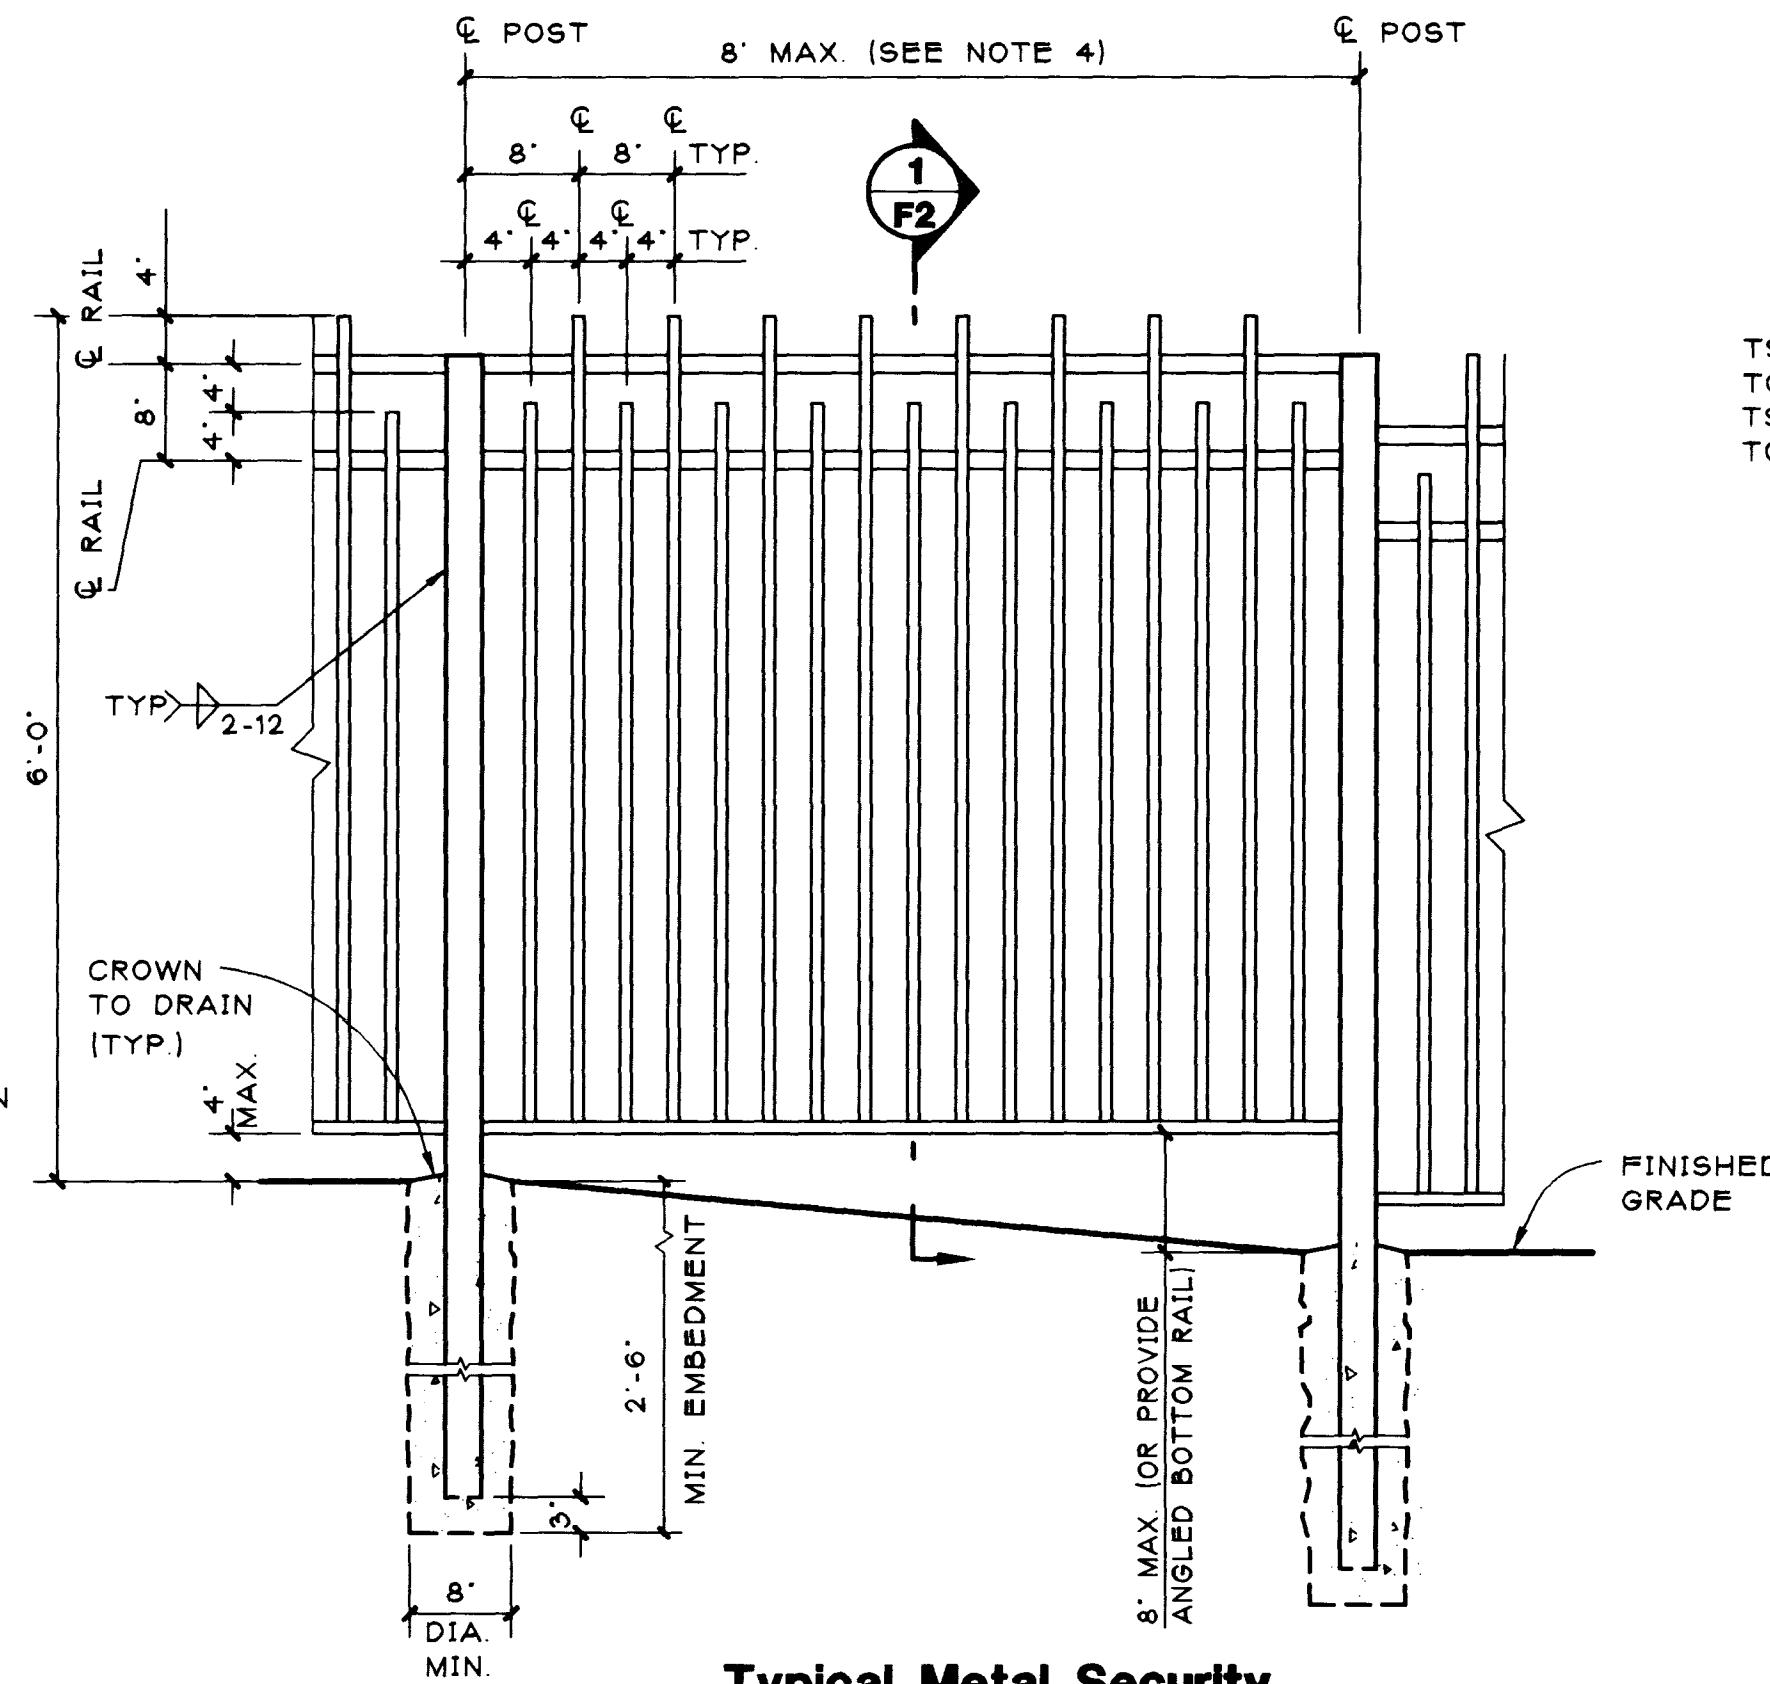


Typical Metal Security Fence Elevation - Sloping Grade Condition
SCALE: 3/4"=1'-0"

- NOTE: 1) SEE SHEET F1 FOR LAYOUT OF PILLARS AND SCREEN WALLS. CONTRACTOR TO PROVIDE TYPICAL FENCE ELEVATION BETWEEN PILLARS AND SCREEN WALLS IN A SYMMETRICAL PATTERN.
- 2) IN AREAS OF SLOPING GRADE AND WHERE THE MASONRY WALL STEPS, FENCE SHALL BE STEPPED AS SHOWN ABOVE. IN ALL CASES THE TOP AND BOTTOM PORTIONS OF THE FENCE SHALL REMAIN LEVEL.
- 3) SEE 'RETAINING WALL WITH METAL FENCE' SECTION FOR POST EMBEDMENT REQUIREMENTS WHERE FENCE IS SITUATED ON A MASONRY WALL.
- 4) POST SPACING SHALL BE ADJUSTED TO FIT WITHIN STANDARD 8' BLOCK MODULE INCREMENTS. MAINTAIN 8' MAXIMUM SPACING BETWEEN POSTS. PROVIDE SHOP DRAWINGS FOR APPROVAL FOR STANDARD CONNECTION AT ELEVATION CHANGES ON MASONRY WALL.

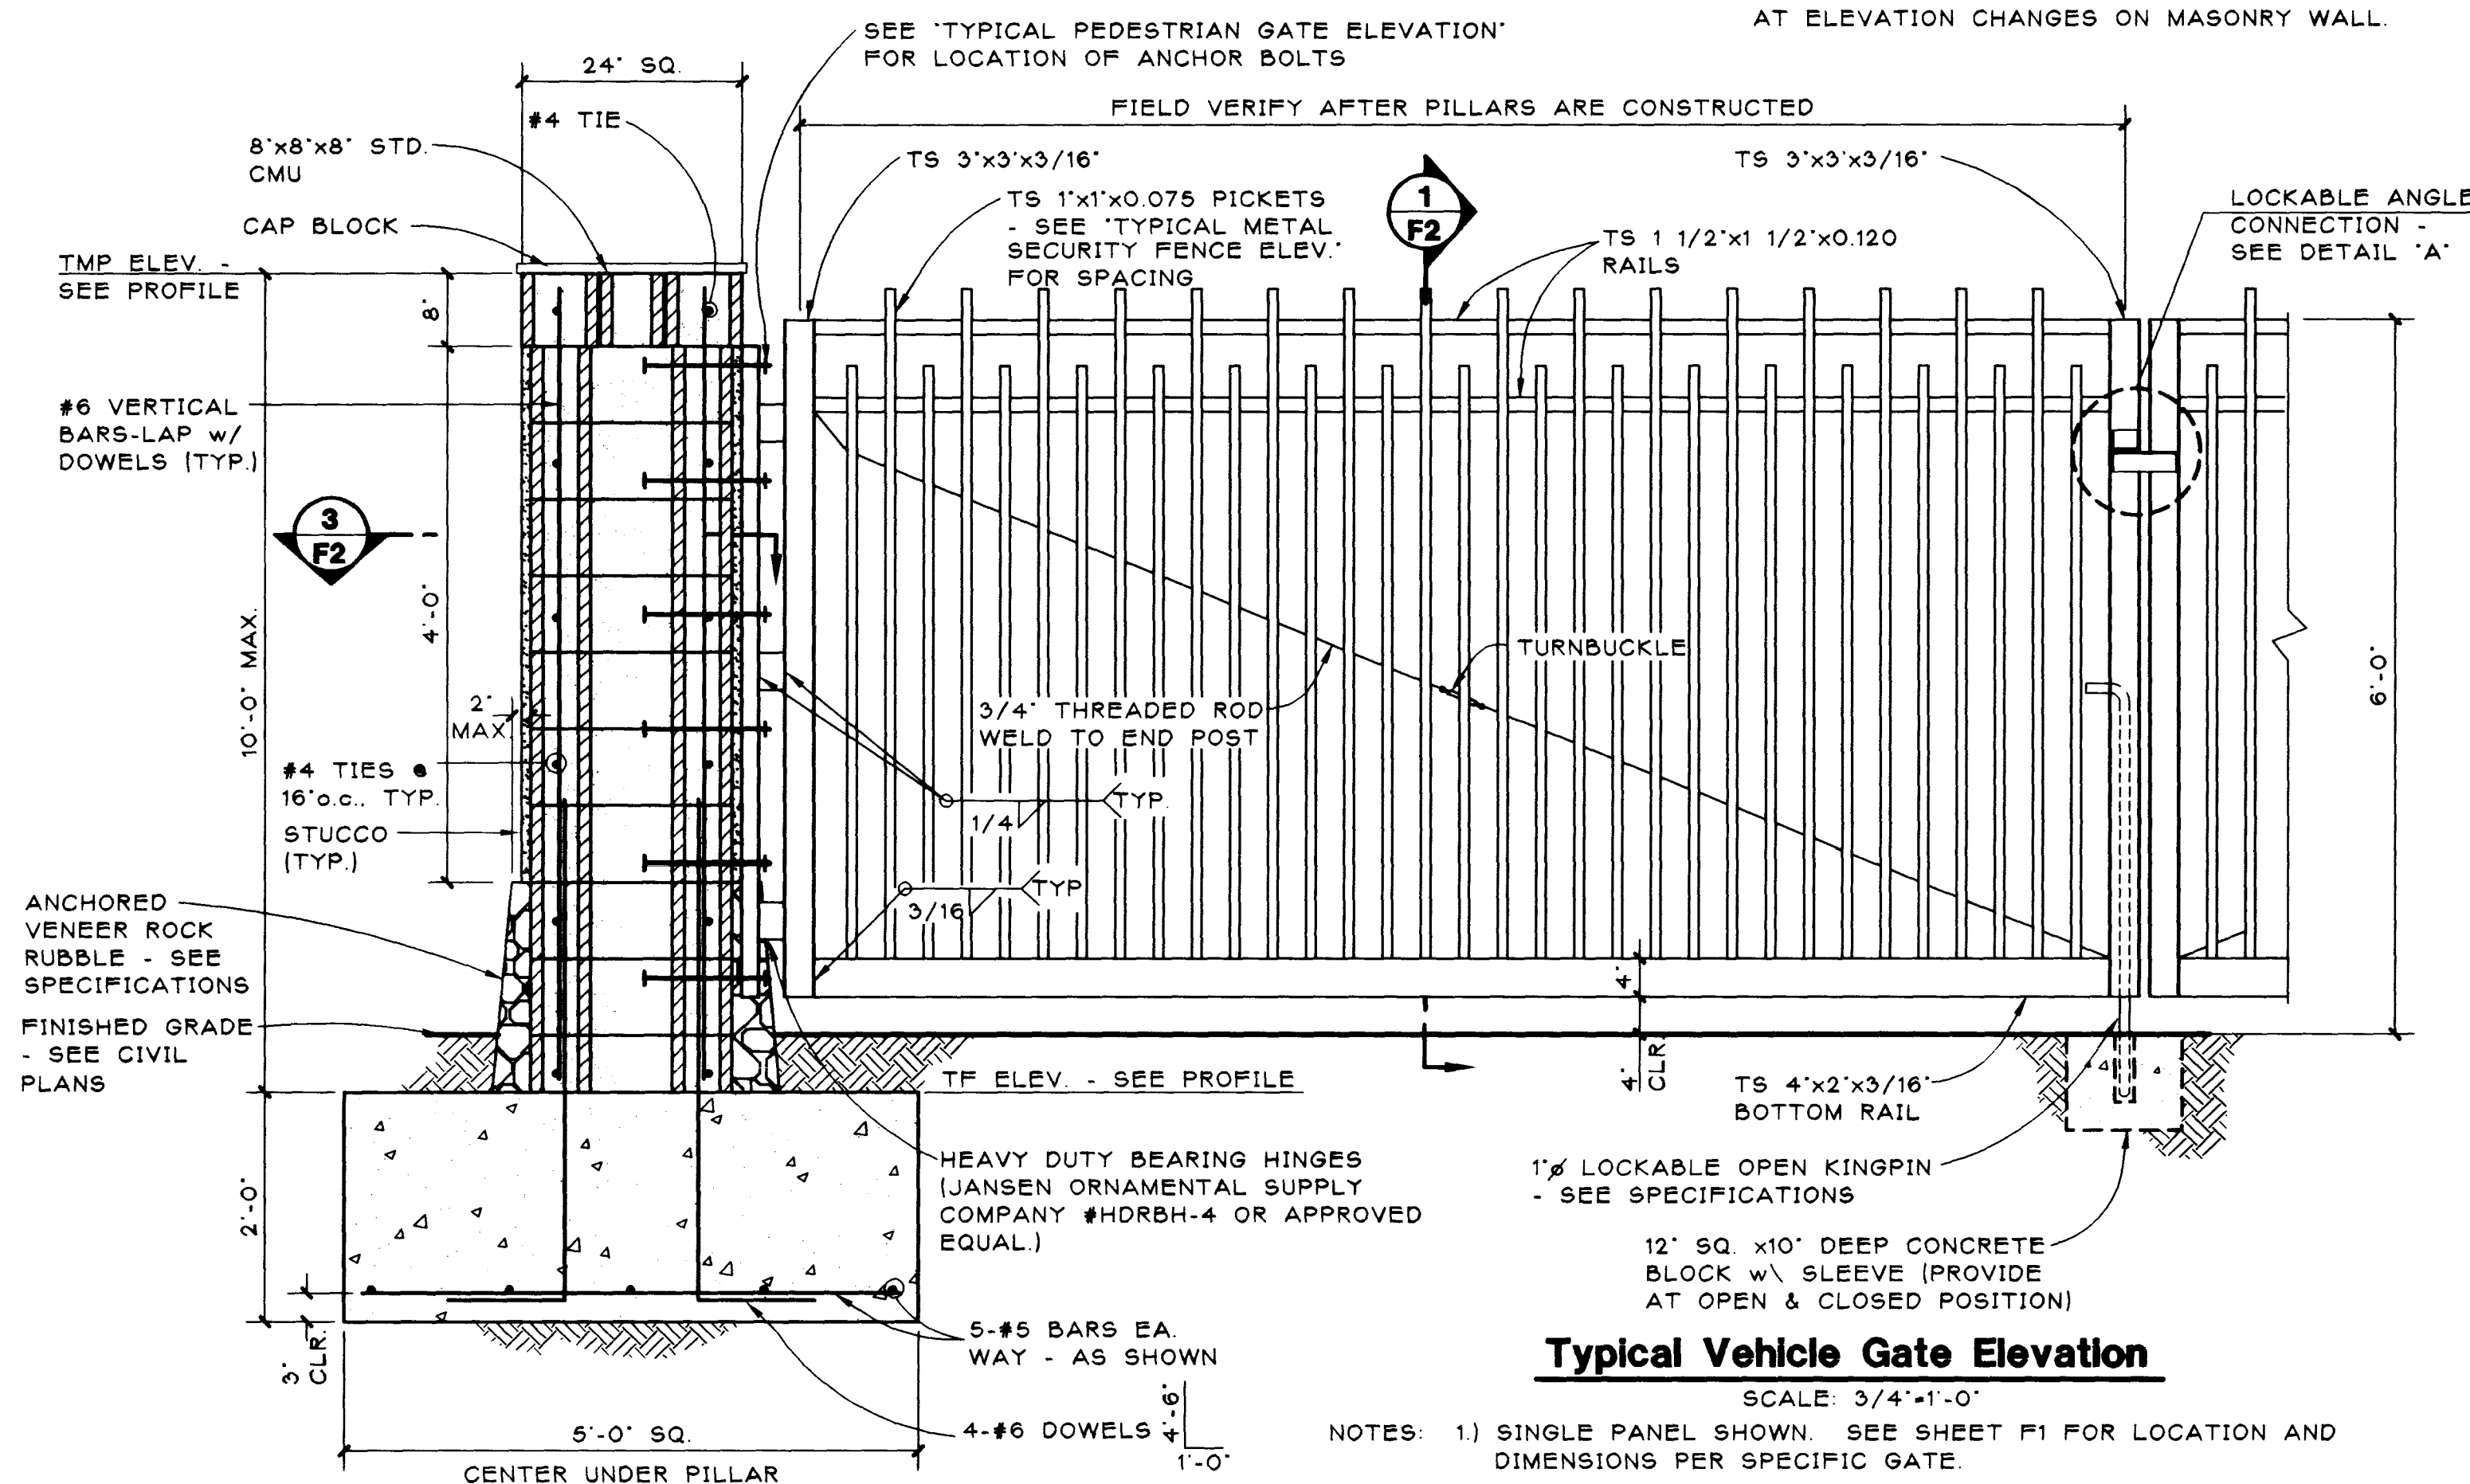


Typical Vehicle Gate Elevation
SCALE: 3/4"=1'-0"


- NOTES: 1) SINGLE PANEL SHOWN. SEE SHEET F1 FOR LOCATION AND DIMENSIONS PER SPECIFIC GATE.
- 2) AT VARIATIONS IN GRADE, CONTRACTOR SHALL PROFILE SURFACE AND PROVIDE A HINGED PORTION TO PROVIDE THE 4' CLEARANCE DIMENSION NOTED ABOVE.

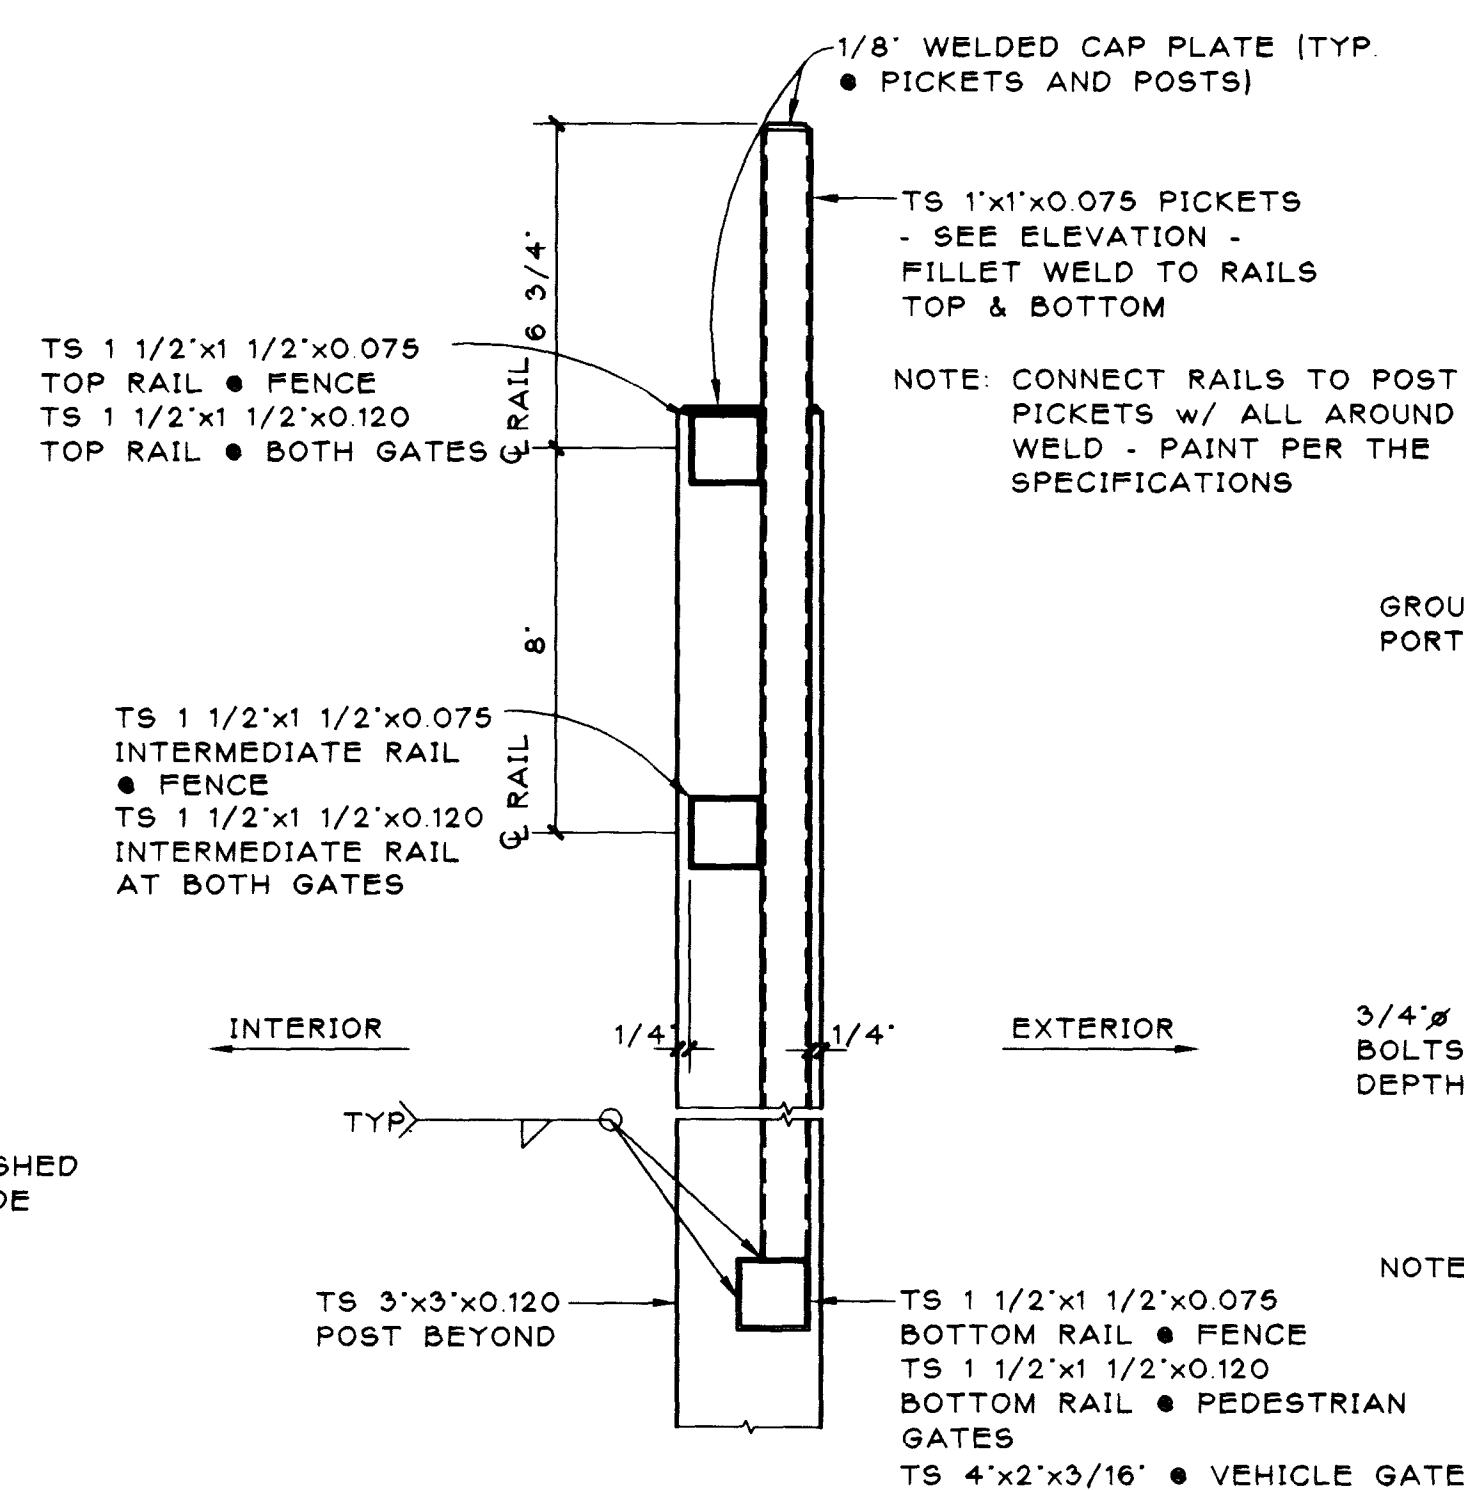

1 F2 Metal Fence Section
SCALE: 3/4"=1'-0"

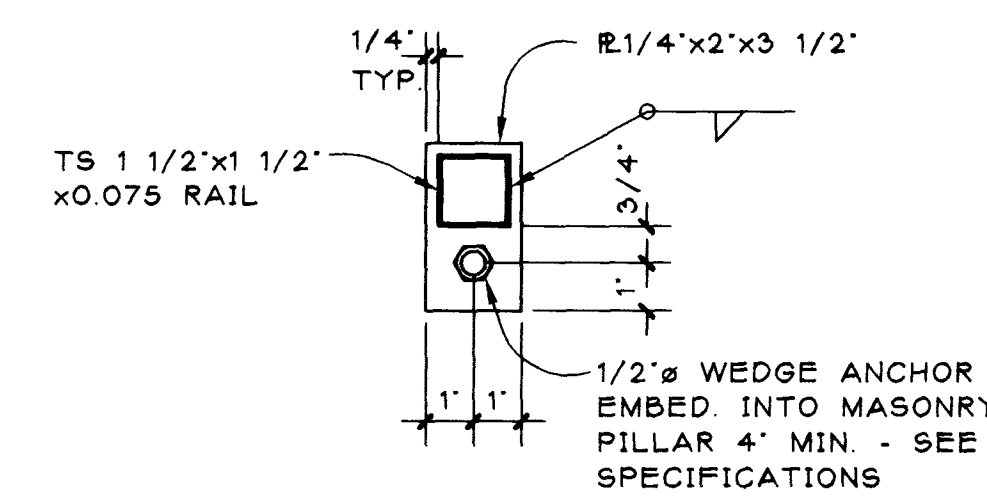


2 F2 Pillar Bracket Connection
SCALE: 3/4"=1'-0"

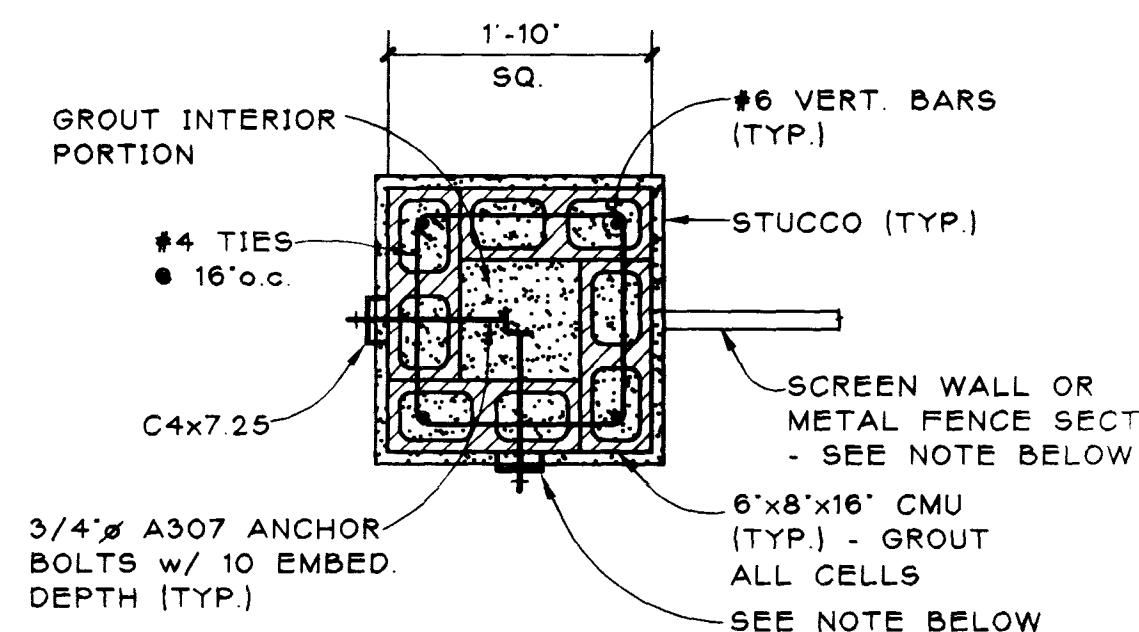


3 F2 Pillar Section
SCALE: 3/4"=1'-0"

- NOTE: REFER TO SHEET F-1 FOR DIRECTION AND ATTACHMENT LOCATION OF GATES AND METAL FENCE SECTIONS TO PILLAR.

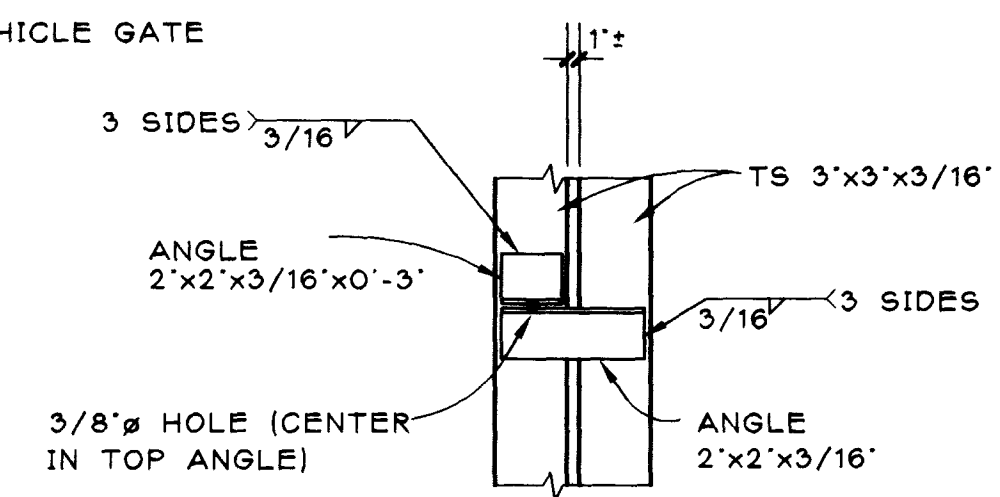

Detail 'A' Lockable Angle Connection
SCALE: 3/4"=1'-0"

- NOTE: ROUND ALL EXPOSED CORNERS.

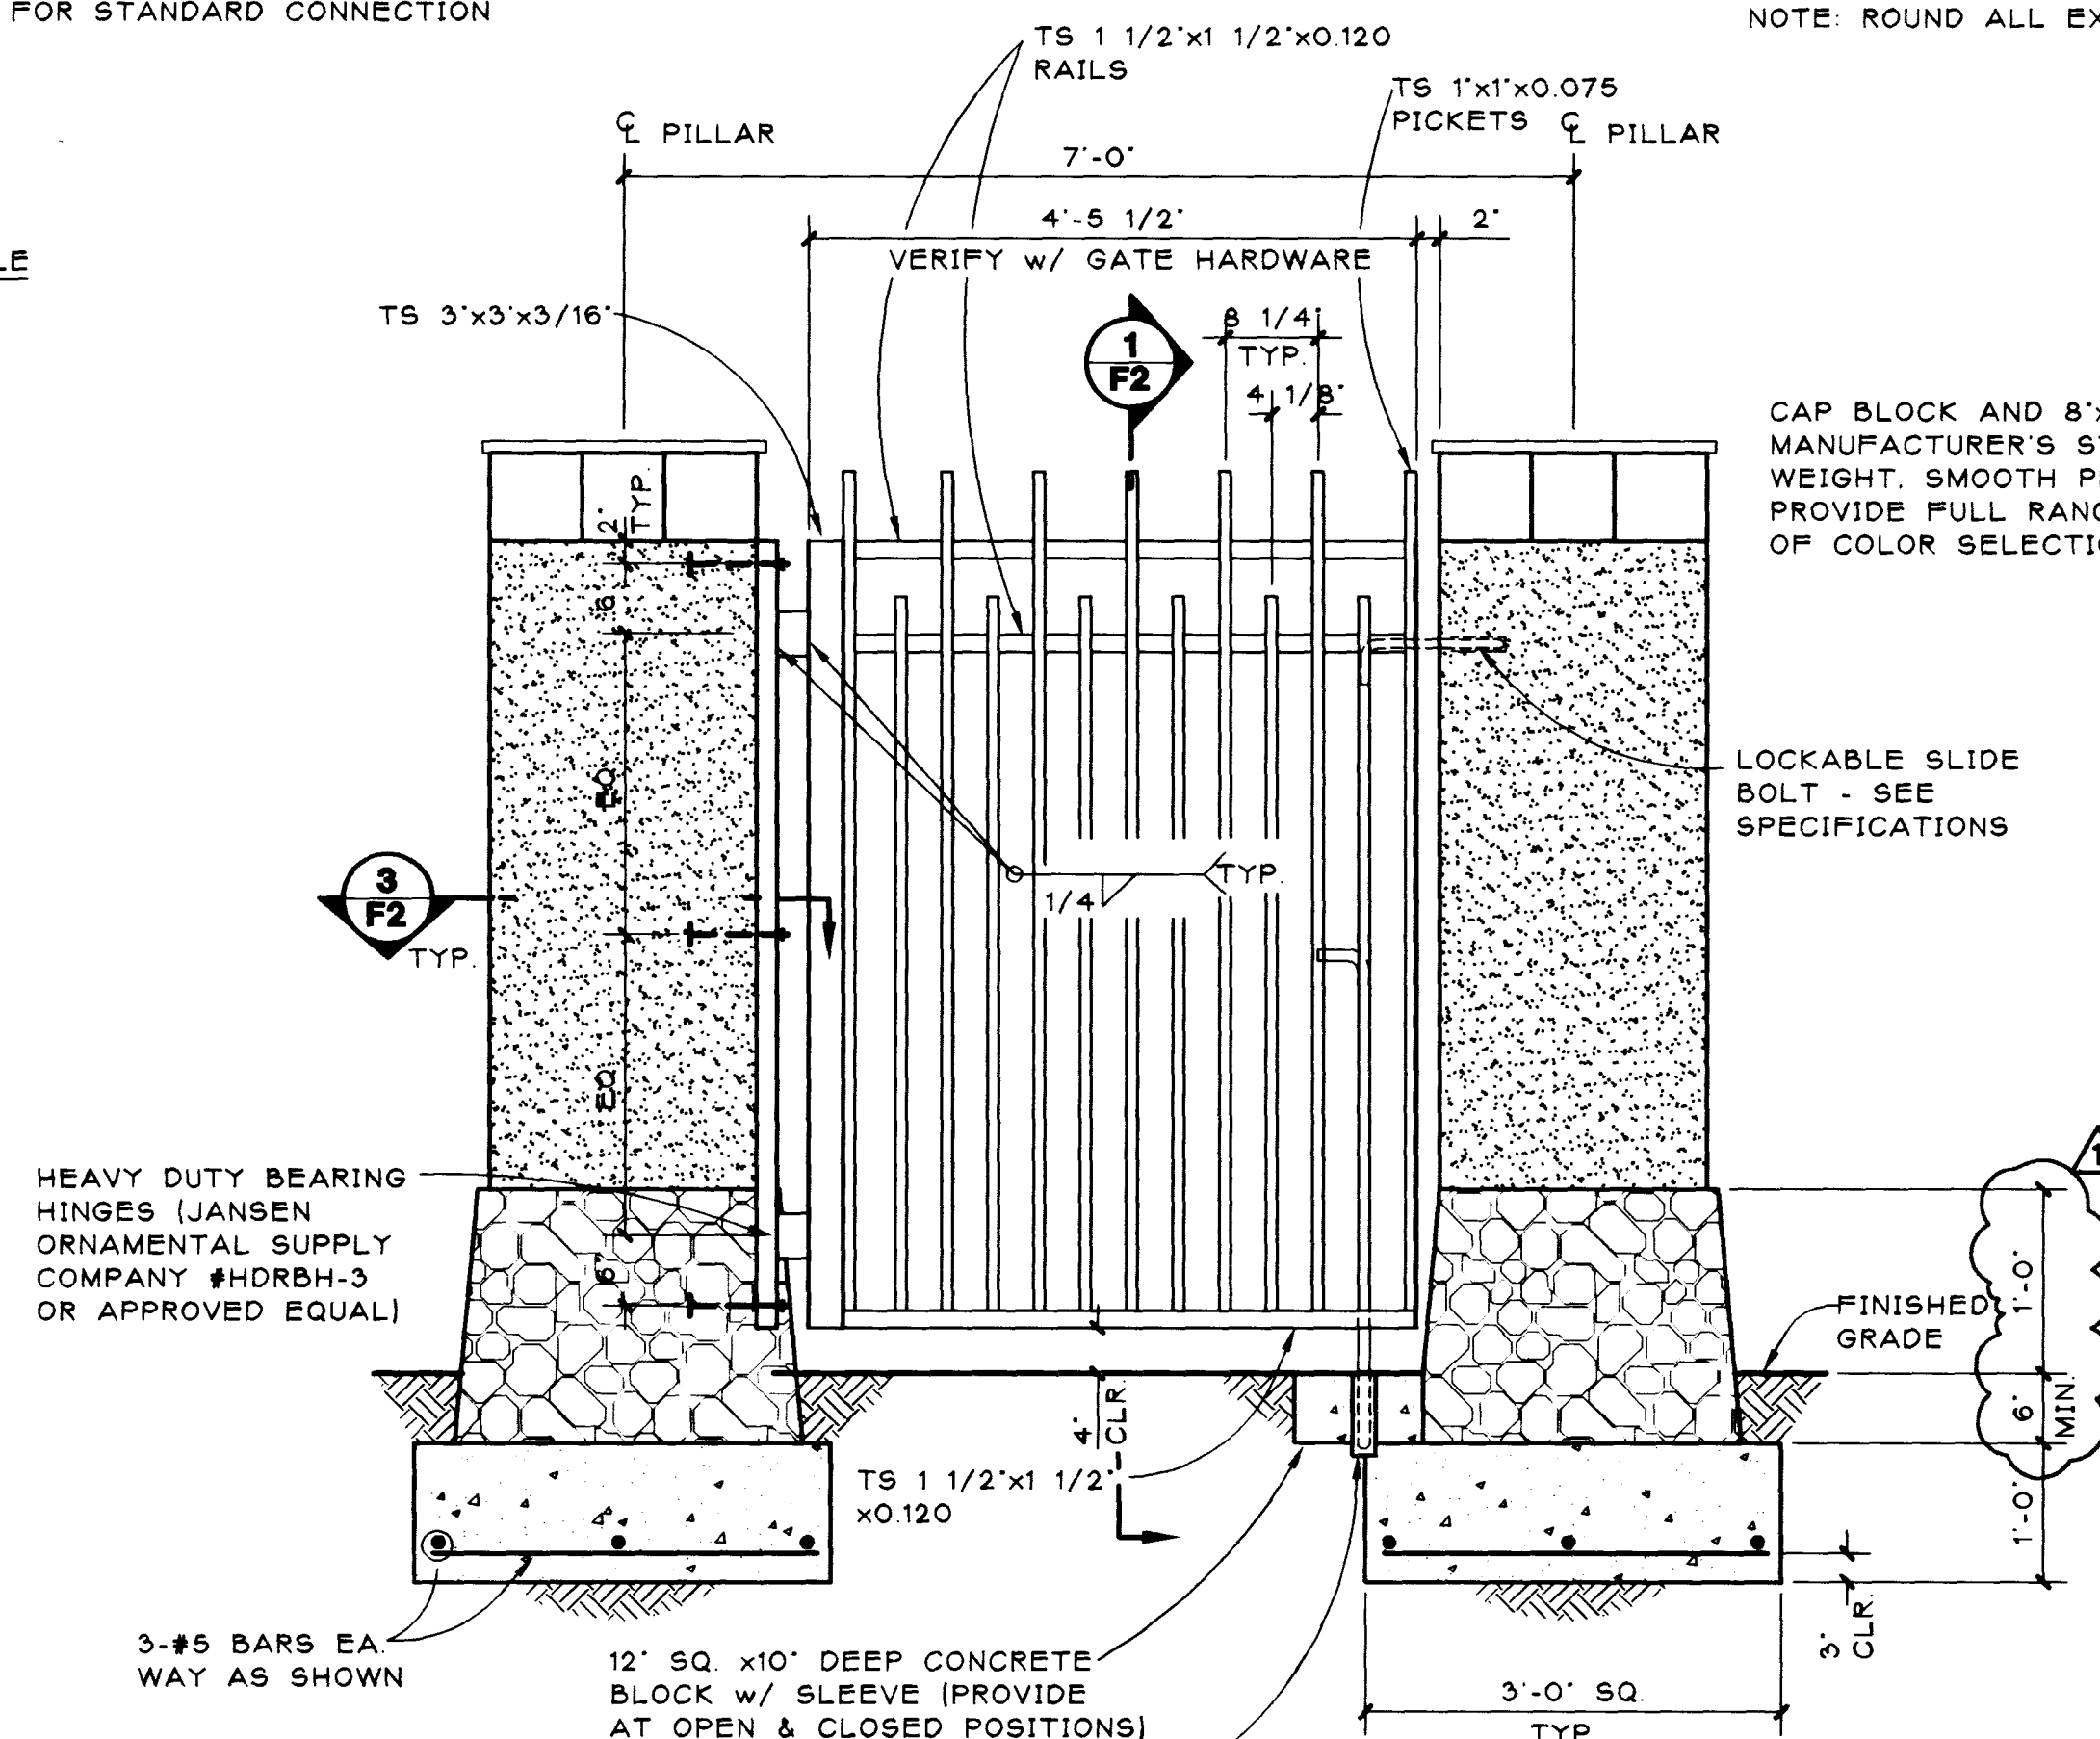

Typical Pedestrian Gate Elevation
SCALE: 3/4"=1'-0"

FENCE AND GATE DETAIL SHEET




Stantech Consulting Inc.
950 Industrial Way
Sparks, Nevada 89431 USA
Phone: (702) 358-6931 Fax: (702) 358-6954
Formerly **SEA**

date OCTOBER 1997
revisions 12-24-97

FILE NO. 0-0219-03-3
PROJ. NO. 10-20-97
PROJ. MANAGER R. SHOCK
UNIT SUPV. CHIEF P&D
CHIEF FIELD OP.



PARKS AND LEISURE ACTIVITIES
Department of Conservation and Natural Resources
NEVADA DIVISION OF STATE PARKS

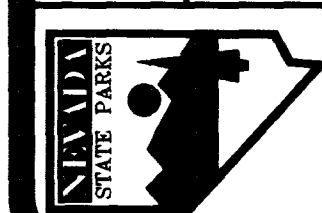

HERITAGE PARK/OLD MORMON FORT STATE HISTORIC PARK
PHASE 1A INFRASTRUCTURE PLAN
CLARK COUNTY CITY OF LAS VEGAS NEVADA



Call before you Dig.
1-800-227-2600

12 OF 16

F2

