


GENERAL NOTES TRAFFIC SIGNS


1. THE CONTRACTOR SHALL TAKE ALL PRECAUTIONARY MEASURES NECESSARY TO PROTECT EXISTING IMPROVEMENTS WHICH ARE TO REMAIN IN PLACE FROM DAMAGE, AND ALL SUCH IMPROVEMENTS OR STRUCTURES DAMAGED BY THE CONTRACTORS OPERATIONS SHALL BE REPAIRED OR RECONSTRUCTED SATISFACTORY TO THE ENGINEER AT THE EXPENSE OF THE CONTRACTOR.
2. RETURN ALL TRAFFIC SIGNAL AND SIGNAGE EQUIPMENT SALVAGED TO CITY OF LAS VEGAS BONANZA YARD.
3. ALL SIGN SHEETING TO BE 3M V.I.P. GRADE OR APPROVED EQUAL. SIGN PANELS NOT CONSTRUCTED WITH THIS MATERIAL SHALL BE REPLACED WITH NEW SIGN PANELS, AND THE EXISTING PANELS SALVAGED AND DELIVERED TO THE CITY OF LAS VEGAS BONANZA YARD.
4. SUPPLY AND INSTALLATION OF TRANSIT SYSTEM SIGNAGE IS NOT A PART OF THIS CONTRACT.
5. ALL SIGNS TO BE CENTERED 1'-6" FROM BACK OF CURB, UNLESS OTHERWISE INDICATED ON PLANS OR AS DIRECTED BY THE ENGINEER..
6. PRIOR TO PERFORMING ANY SIGNAGE WORK, THE CONTRACTOR SHALL INVENTORY ALL EXISTING SIGNS AS SHOWN ON THE PLANS AND PROVIDE WRITTEN SUMMARY AND COMMENTS TO THE ENGINEER CONFIRMING THE AMOUNT OF WORK TO BE PERFORMED.
7. EXACT LOCATION OF ALL SIGNS SHALL BE STAKED BY THE CONTRACTOR FOR REVIEW AND APPROVAL BY THE ENGINEER. NOTIFY TRAFFIC DIVISION 48 HOURS PRIOR TO PERFORMING ANY SIGN INSTALLATION WORK.

CONSTRUCTION NOTES TRAFFIC SIGNS

- 1 REMOVE AND SALVAGE EXISTING SIGN INSTALLATION.
- 2 PROVIDE AND INSTALL NEW SIGN(S) WITH "WIDE ANGLE PRISMATIC RETROFLECTIVE SHEETING FOR VISUAL IMPACT PERFORMANCE"(VIP SHEETING).
- 3 INSTALL OVERHEAD SIGN AND SUPPORT STRUCTURE. SEE SHEET TS-3 AND DETAIL SHEET TS-1.
- 6 INSTALL GROUND MOUNTED GUIDE SIGN. SEE DETAIL SHEET S-1.
- 7 EXISTING SIGN INSTALLATION TO REMAIN.

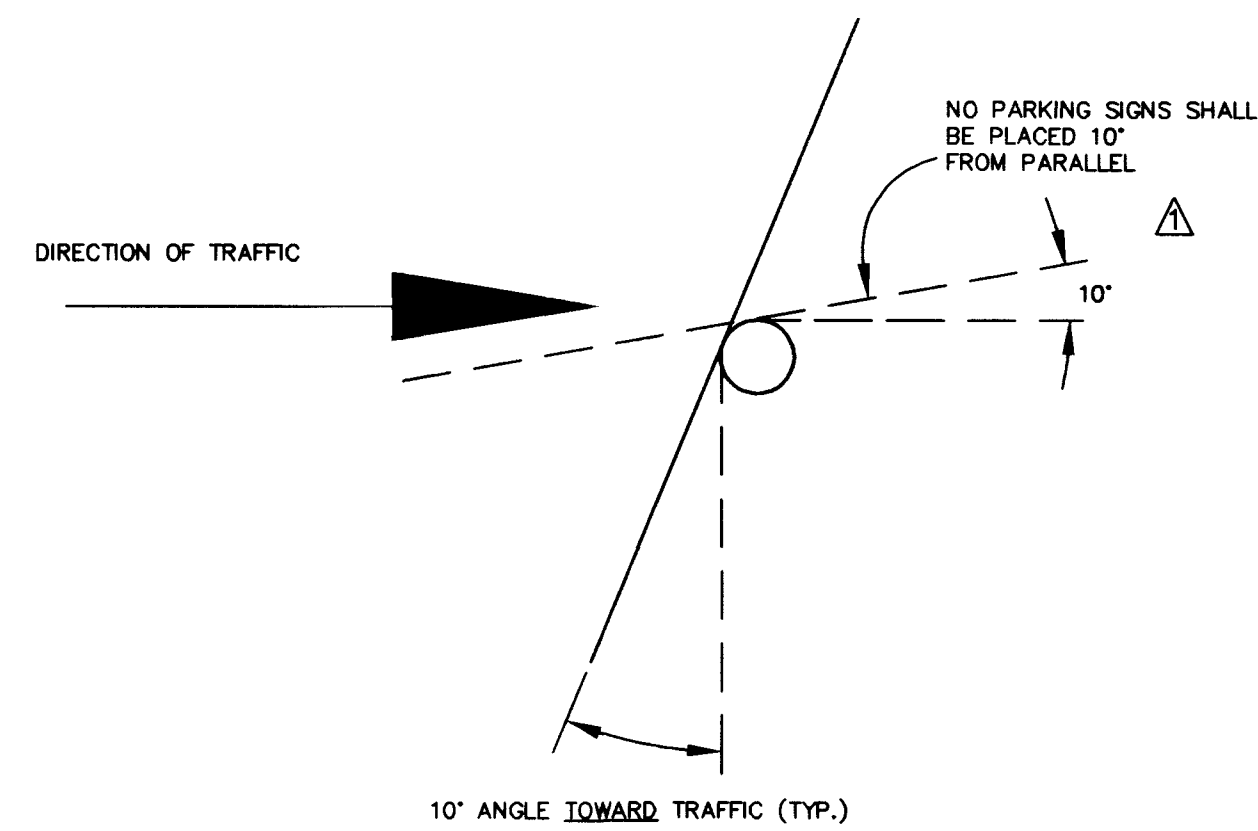

TYPICAL SIGN ORIENTATION

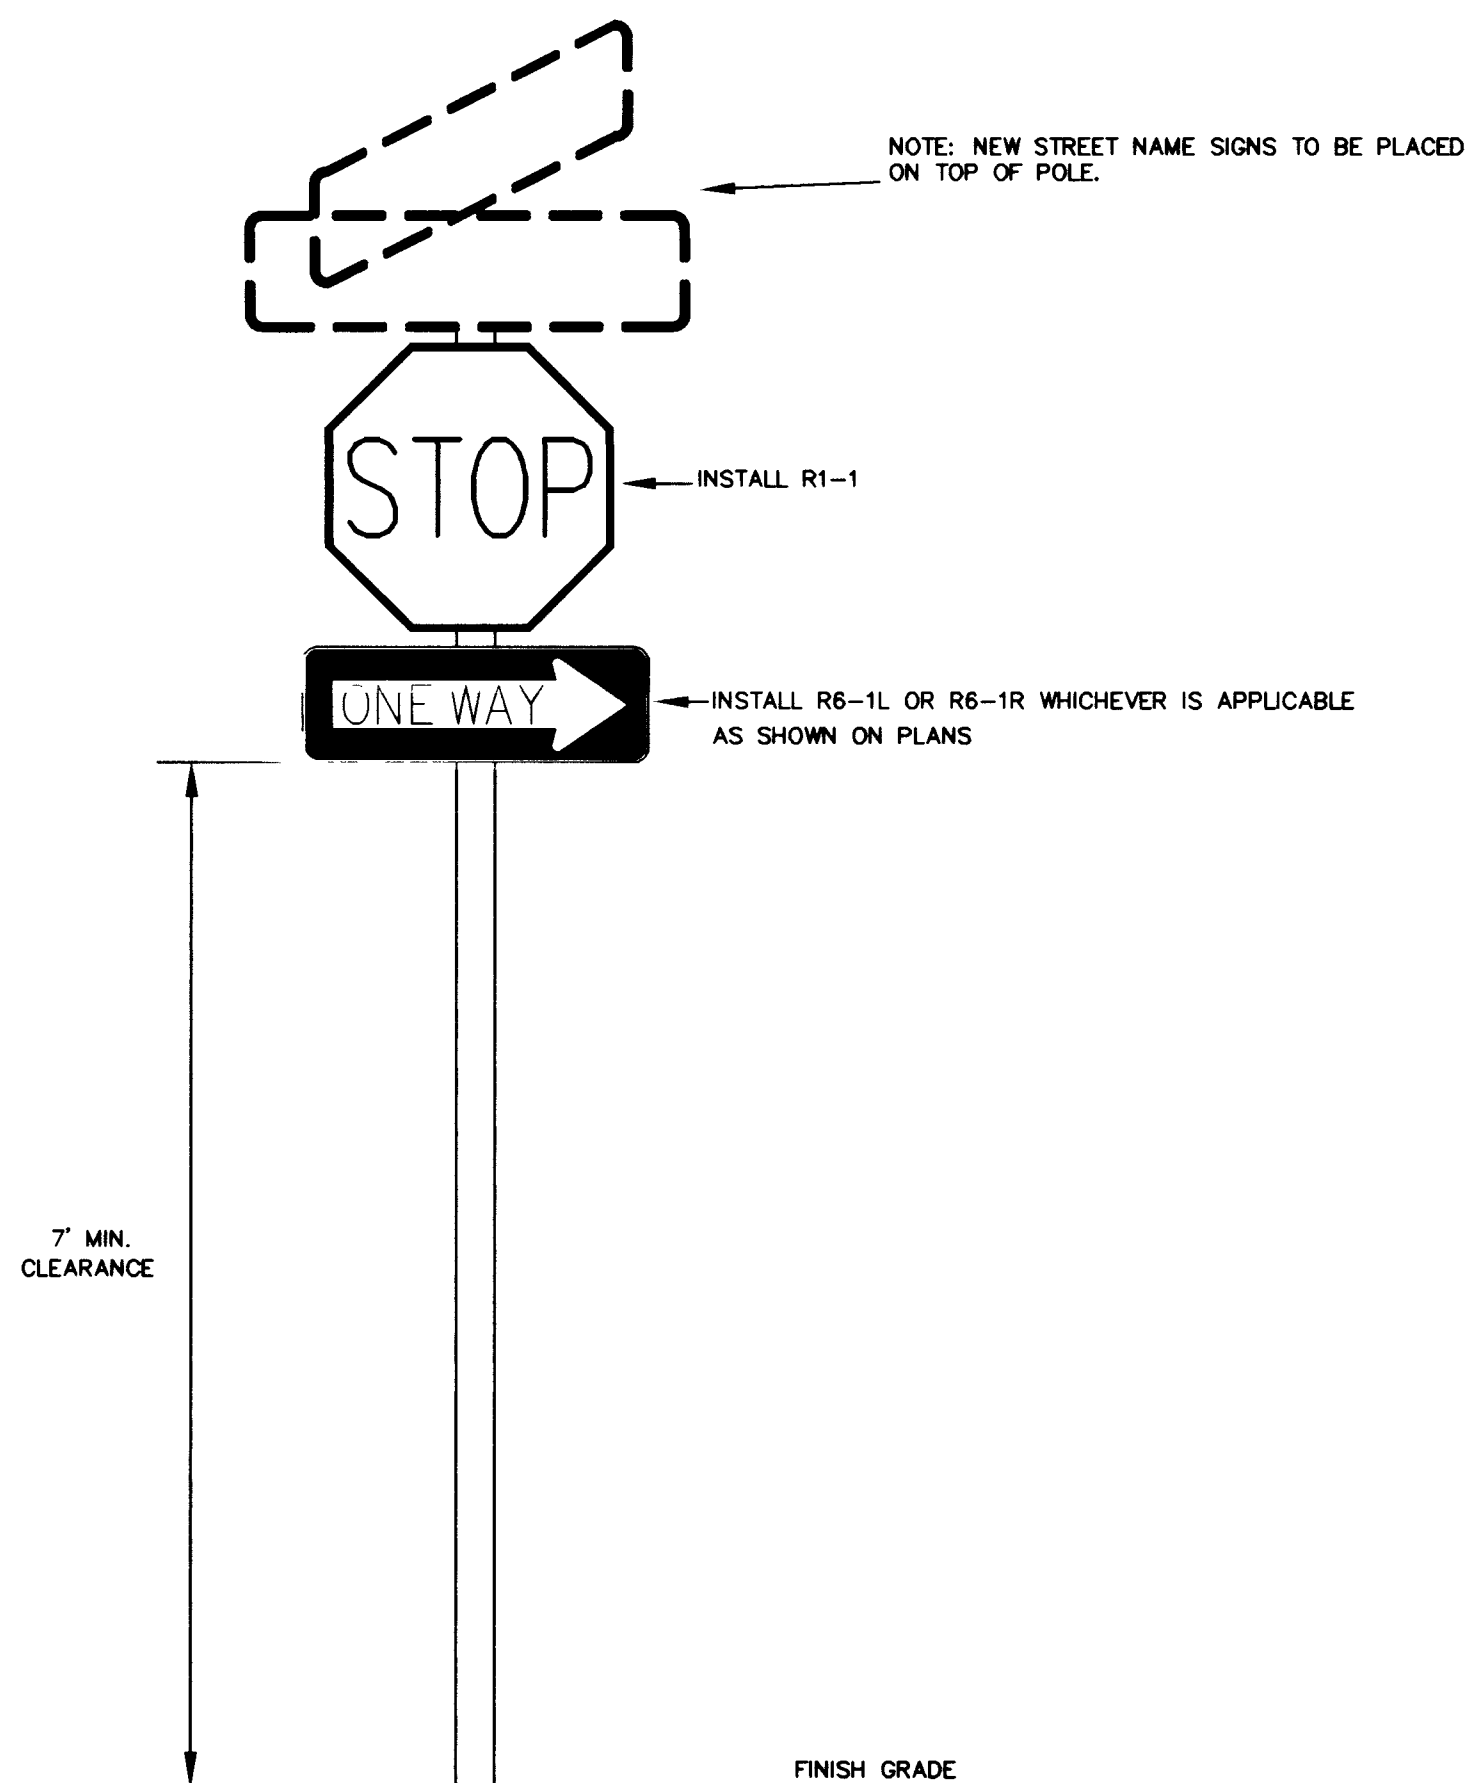


TYPICAL STOP SIGN INSTALLATION

SIGN SCHEDULE

(LOCATION PER PLANS)

DESCRIPTION	TYPE & SIZE	SHEET S-2	SHEET S-3	SHEET S-4	SHEET S-5	TOTAL
SIGN AND SUPPORT	R5-1 30"x30"	-	-	2	2	4
	R3-1 24"x24"	-	1	1	3	5
	R6-1L 36"x12"	-	-	2	7	9
	R6-1R 36"x12"	9	7	6	4	26
	W11A-2 30"x30"	-	-	2	-	2
	W11-2 30"x30"	-	-	2	-	2
	R1-1 30"x30"	-	1	5	-	6
	W4-1 30"x30"	-	1	-	-	1
	R2-1 24"x30"	1	1	4	-	6
	R3-7L 30"x30"	1	-	1	2	4
	R3-7R 30"x30"	2	-	-	2	4
	D3 VARIES	-	2	6	-	8
	R1-2 36"x36"x36"	-	2	-	-	2
	R3-SR 30"x30"	1	-	-	-	1
	W12-1 24" X 24"	-	1	-	-	1
	GUIDE SIGN (GROUND MOUNT)	-	1	-	-	1
	GUIDE SIGN (OVERHEAD)	1	-	-	-	1
	W1-1L 24" X 24"	-	1	-	-	1
	W1-1R 24" X 24"	-	1	-	-	1
	R3-4 24" X 24"	2	-	-	1	3
	R8-3A 12" X 12"	5	11	14	1	32
	M7-5 12" X 9" (RED ON WHITE BACKGROUND)	5	11	14	1	30
	R9-3B(L) 18" X 12"	-	-	2	-	2
	R9-3B(R) 18" X 12"	-	-	2	-	2
	R9-3A 18" X 18"	-	-	4	-	4
R3-2 24" X 24"	1	2	2	1	6	
R8 SPECIAL	-	-	-	3	3	
TOTAL		28	43	69	27	167
REMOVE AND SALVAGE EXISTING SIGN INSTALLATION	D3 VARIES	8	2	3	9	22
	R2-1 24"x30"	1	2	1	1	5
	R6-1L 36"x12"	-	-	-	4	4
	R7-107 12"x18"	-	5	3	11	19
	"STOP HERE ON RED"	-	-	1	-	1
	W1-4R 30"x30"	-	-	1	-	1
	R1-1 30"x30"	-	1	3	-	4
	R1-2 36"x36"x36"	-	1	-	-	1
	END ROAD MARKER	-	-	11	-	11
	R2	-	-	1	-	1
	R4-7	-	1	1	-	2
	R8-3a 12"x12"	3	2	-	-	5
	"RIGHT TURN ONLY"	1	-	-	-	1
	R3-7R 30"x30"	2	-	-	-	2
TOTAL		15	14	25	25	85

Time: 8:49:36
Date: 05/07/1996
Drawing File: K:\990302\PH2\S-1

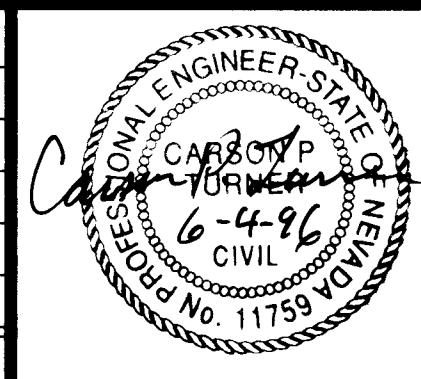

**Kimley-Horn
and Associates, Inc.**
Las Vegas, Nevada © 1996

DESIGNED BY RKS
DRAWN BY RKS
CHECKED BY *[Signature]*
NOTE BOOK NO.

CITY OF LAS VEGAS
DOWNTOWN CORRIDOR IMPROVEMENTS
CITY OF LAS VEGAS DEPT. OF PUBLIC WORKS
LAS VEGAS, NEVADA

DATE 6/96
SCALE NA

SIGNING GENERAL NOTES

DWG. NO. 107-V-2288B
FILE NO. 9903.02
SHEET 26 OF 46
S-1

242

GENERAL NOTES TRAFFIC SIGNS


1. THE CITY OF LAW, NEVADA, HAS ADOPTED THE STANDARD SPECIFICATIONS FOR TRAFFIC SIGNS AND SIGNALS AS SET FORTH IN THE STANDARD SPECIFICATIONS FOR HIGHWAYS AND BRIDGES OF THE STATE OF NEVADA.
2. REMOVE ALL EXISTING SIGNS AND SUPPORT STRUCTURES TO BE RELOCATED TO THE CENTER OF THE ROADWAY.
3. REMOVE ALL EXISTING SIGNS AND SUPPORT STRUCTURES TO BE RELOCATED TO THE CENTER OF THE ROADWAY.
4. ALL NEW SIGNS SHALL BE OF GALV. STEEL OR ALUMINUM. SEE NOTES FOR DIMENSIONS AND MATERIALS. SHALL BE MOUNTED ON ONE OR TWO PANELS, AND THE CENTER POINT LOCATED 20' FROM THE CENTER OF THE ROADWAY.
5. VERIFY THE INSTALLATION OF SIGNS FROM SIGNS IN THE FIELD OF THE CONTRACTOR.
6. ALL SIGNS TO BE EXPOSED 7'-0" FROM EDGE OF EACH WHEEL TRACKS. HEIGHTS TO BE AS SHOWN ON THE DRAWING.
7. SHALL BE MOUNTED ON ONE OR TWO PANELS. THE OPERATOR SHALL VERIFY ALL SIGNS ARE IN PLACE AND PROPERLY MOUNTED TO THE STRUCTURE TO BE MOUNTED TO THE CENTER OF THE ROADWAY.
8. VERIFY LOCATION OF ALL SIGNS SHALL BE APPROVED BY THE ENGINEER FOR THE NUMBER AND SPACING OF THE SIGNS. VERIFY SIGNS ARE IN PLACE AND PROPERLY MOUNTED TO THE STRUCTURE TO BE MOUNTED TO THE CENTER OF THE ROADWAY.

CONSTRUCTION NOTES TRAFFIC SIGNS

- ① REMOVE AND SALVAGE EXISTING SIGN INSTALLATION.
- ② REMOVE AND SALVAGE SIGN STRUCTURE WITH "W" ANGLE FRAMING TO RETROCOMPOSITE SIGNING FOR VISUAL IMPACT PERFORMANCE OF SIGNING.
- ③ INSTALL OVERHEAD SIGN AND SUPPORT STRUCTURE, SEE SHEET TS-3 AND DETAIL SHEET TS-1.
- ④ INSTALL SIGNING MOUNTED SIGN. SEE DETAIL SHEET TS-1.
- ⑤ EXISTING SIGN INSTALLATION TO REMAIN.



TYPICAL SIGN ORIENTATION

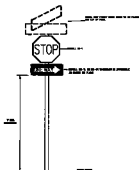

TYPICAL STOP SIGN INSTALLATION

SIGN SCHEDULE

(CONTINUED FROM PAGE 1)

DESCRIPTION	TYPE & SIZE	SHEET	SHEET	SHEET	TOTAL
		TS-2	TS-3	TS-4	
SIGN AND SUPPORT	18" SIGN	-	-	2	2
	24" SIGN	-	2	2	4
	36" SIGN	-	-	2	2
	48" SIGN	-	-	2	2
3000" SIGN	-	-			