

PLAN	SURVEYED	DATE
	PLOTTED	BY
	NOTE BOOK	
	NO.	

PROFILE	SURVEYED	DATE
	PLOTTED	BY
	NOTE BOOK	
	NO.	

At Sta.	Side	Radius	Length
0+57.00	Right	25'	39.27'
0+57.00	Left	25'	39.27'


From Sta.	To Sta.	Side	Length
0+57.00	4+45.00	Left	388.00'
0+57.00	4+45.00	Right	388.00'

From Sta.	To Sta.	Side	Area
0+57.00	4+45.00	Left	1552.00'
0+57.00	4+45.00	Right	1552.00'

At Sta.	Side	Radius	Area
0+57.00	Right	24.5'	181.330'
0+57.00	Left	24.5'	181.330'

Construct 2" Asphaltic Concrete Pavement From Sta. 0+32 to Sta. 4+90

Construct 8" U.C.P. Sewer, Std. Manholes and House Connections From Sta. 1+50 to Sta. 4+90

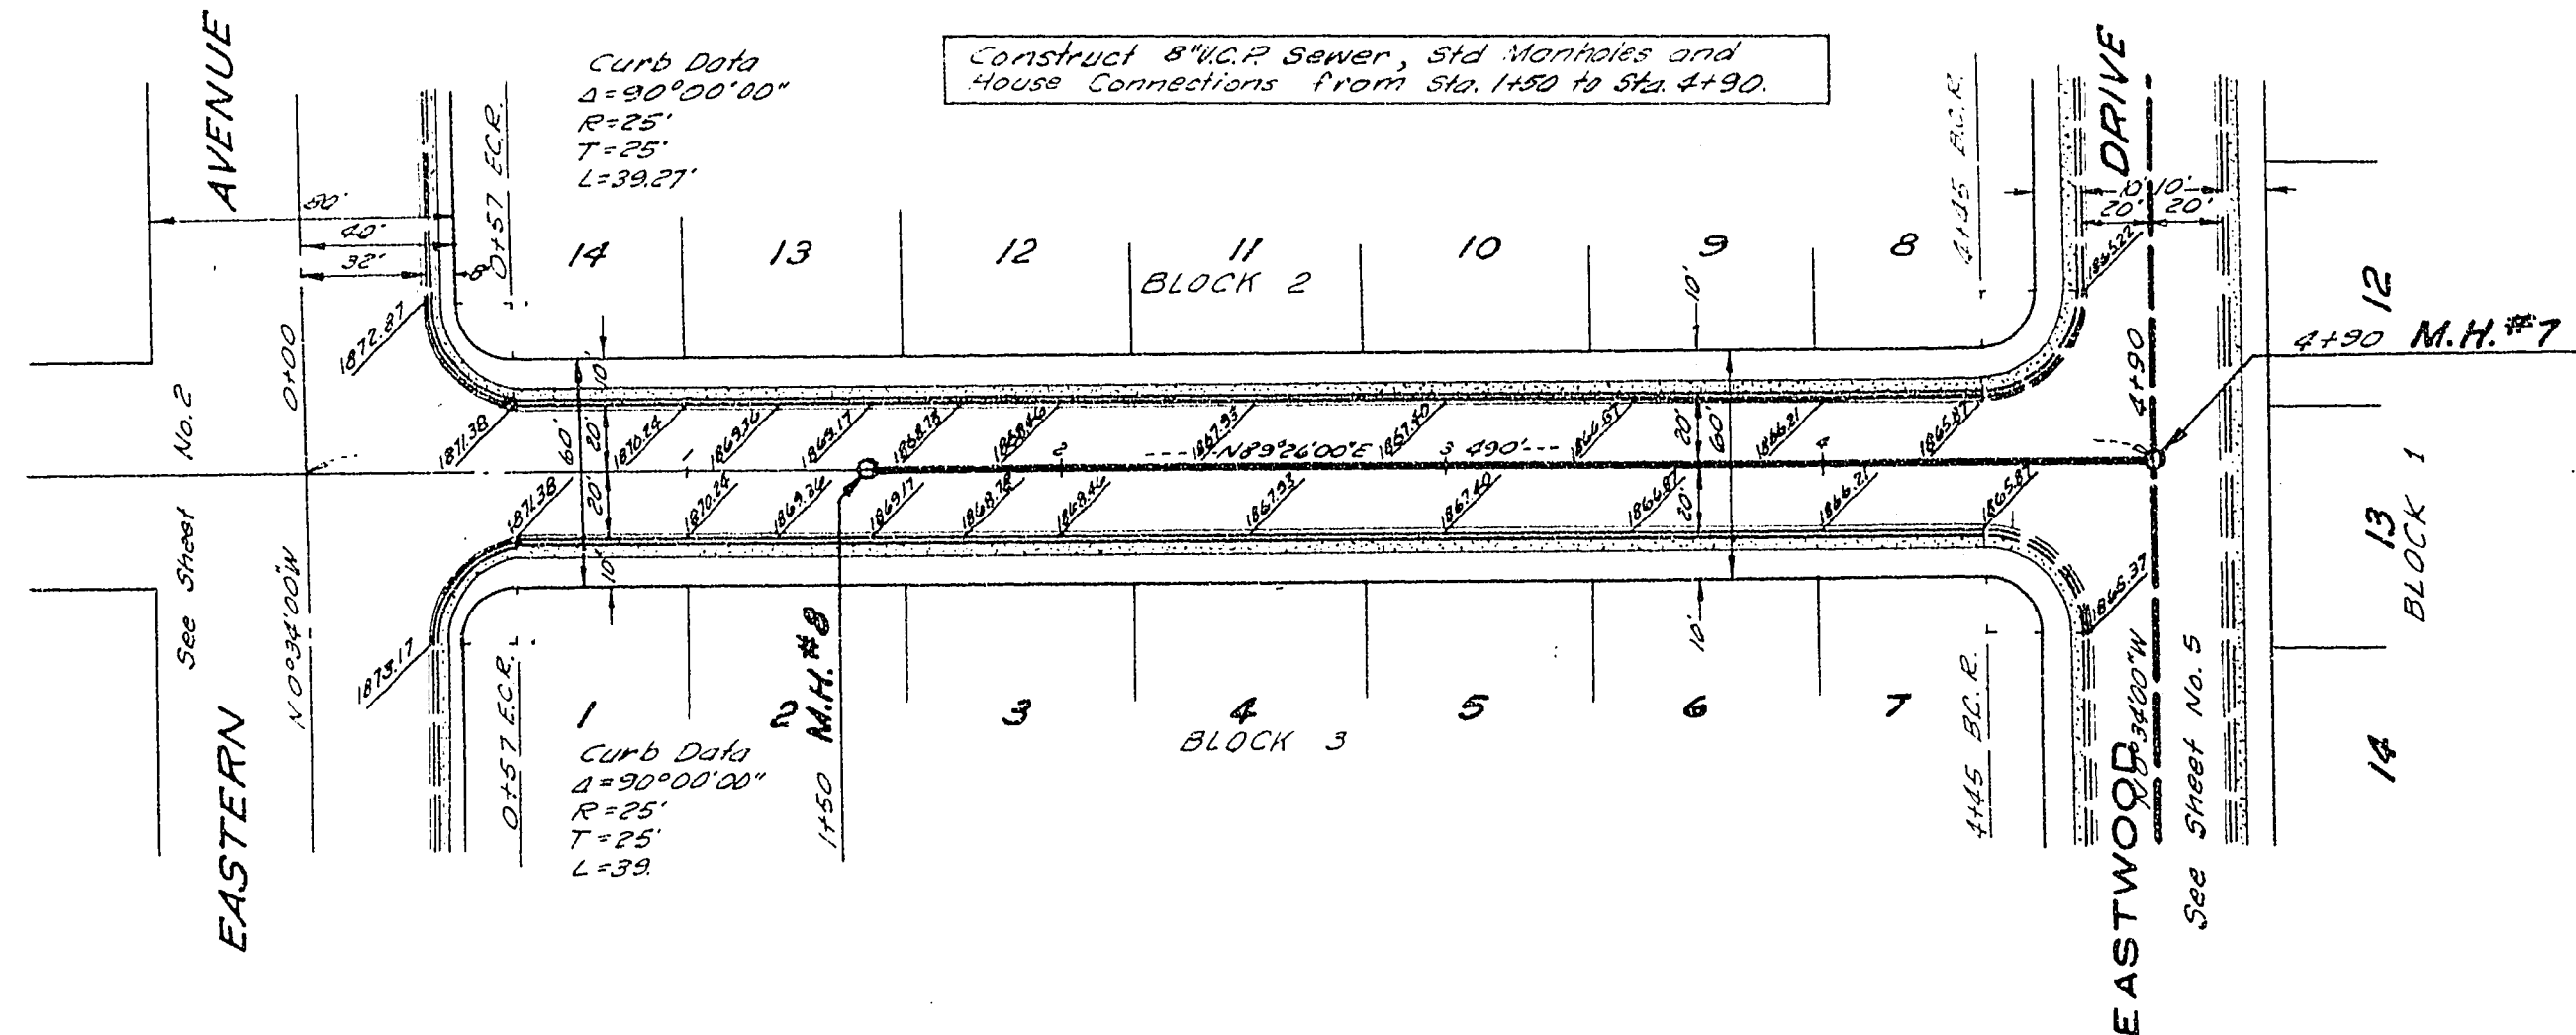

PEYTON DRIVE

PLAN
Scale: 1"=50'

At Sta.	Side	Radius	Length
0+57.00	Right	25'	39.27'
0+57.00	Left	25'	39.27'


From Sta.	To Sta.	Side	Length
0+57.00	4+45.00	Left	388.00'
5+35.00	6+16.87	Left	81.87'
0+57.00	6+16.87	Right	559.77'

From Sta.	To Sta.	Side	Area
0+57.00	4+45.00	Left	1552.00'
5+35.00	6+16.87	Left	327.480'
0+57.00	6+16.87	Right	2239.080'

At Sta.	Side	Radius	Area
0+57.00	Right	24.5'	181.330'
0+57.00	Left	24.5'	181.330'


Construct 2" Asphaltic Concrete Pavement From Sta. 0+32 to Sta. 6+38.82

Construct 8" U.C.P. Sewer, Std. Manholes and House Connections From Sta. 1+50 to Sta. 6+16.82

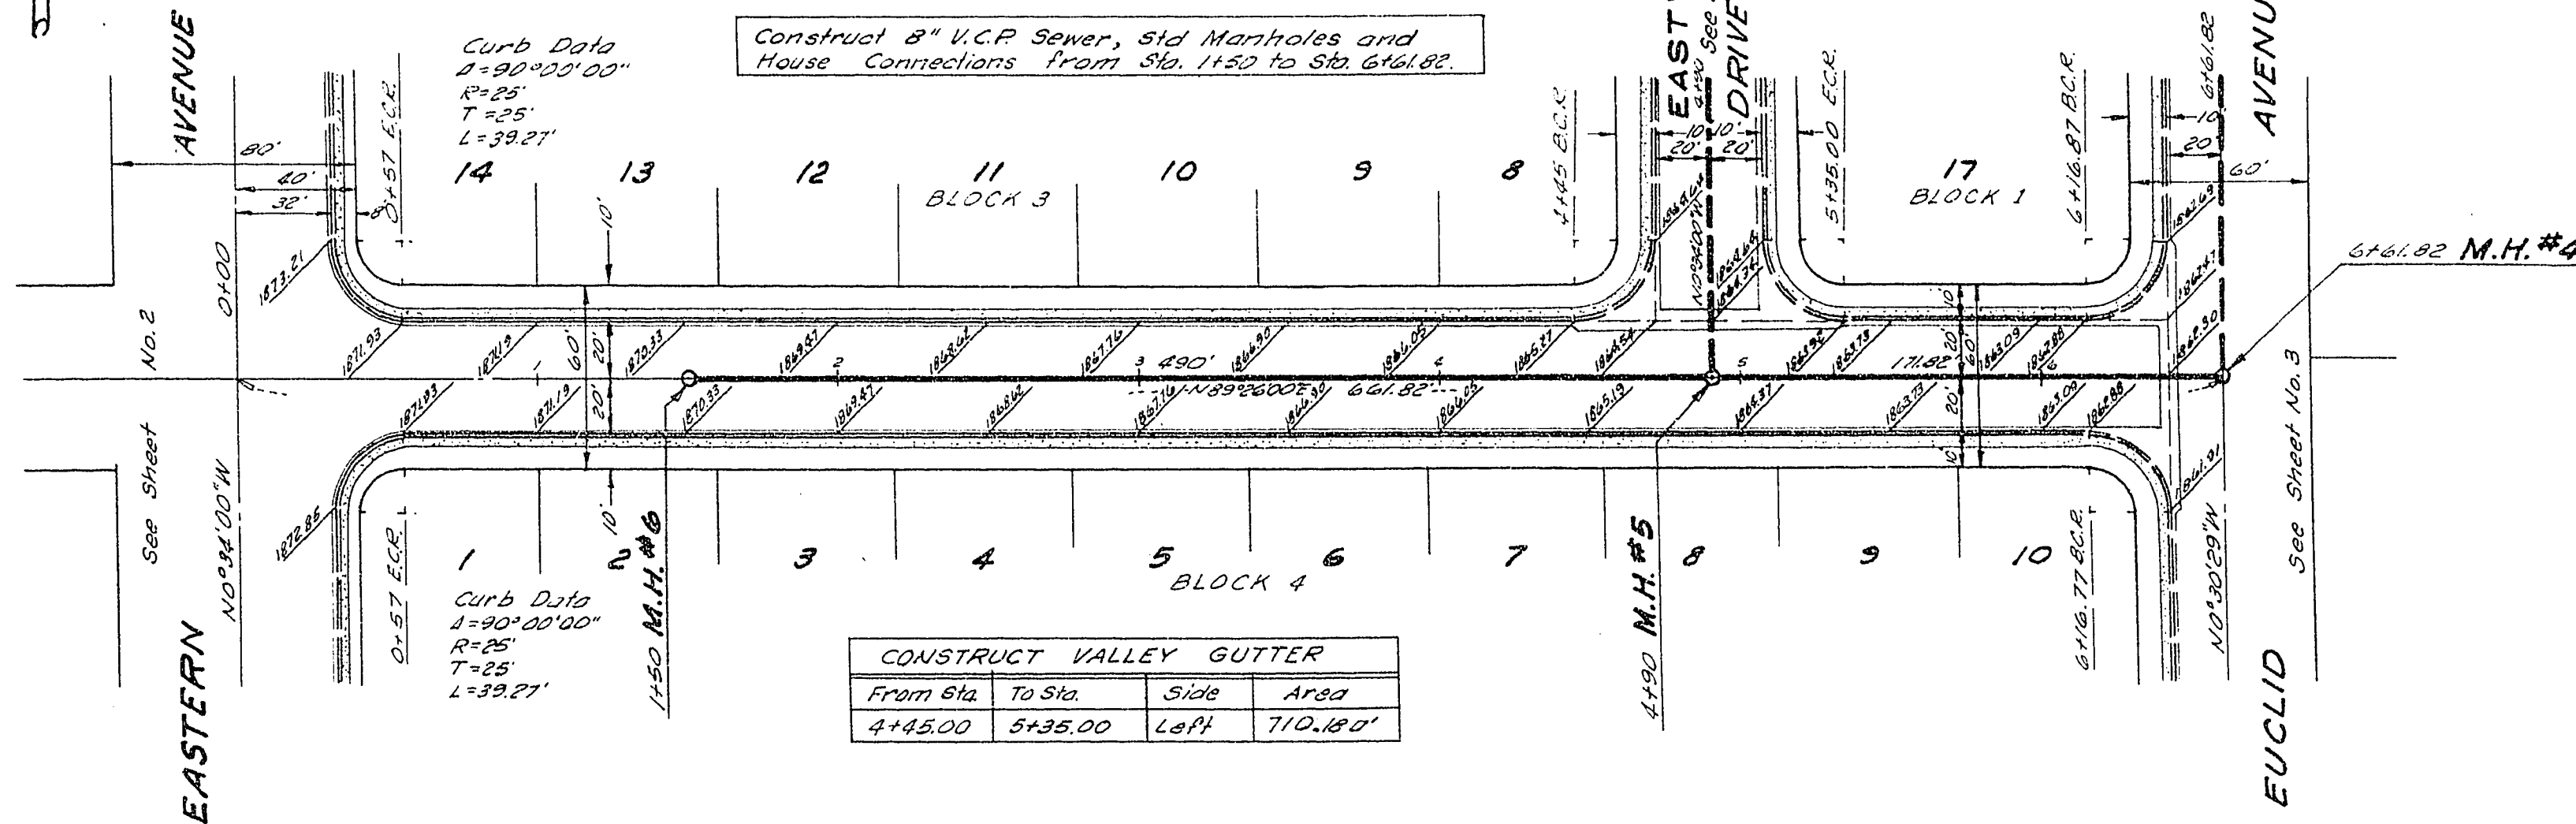


HOUSTON DRIVE

PLAN
Scale: 1"=50'

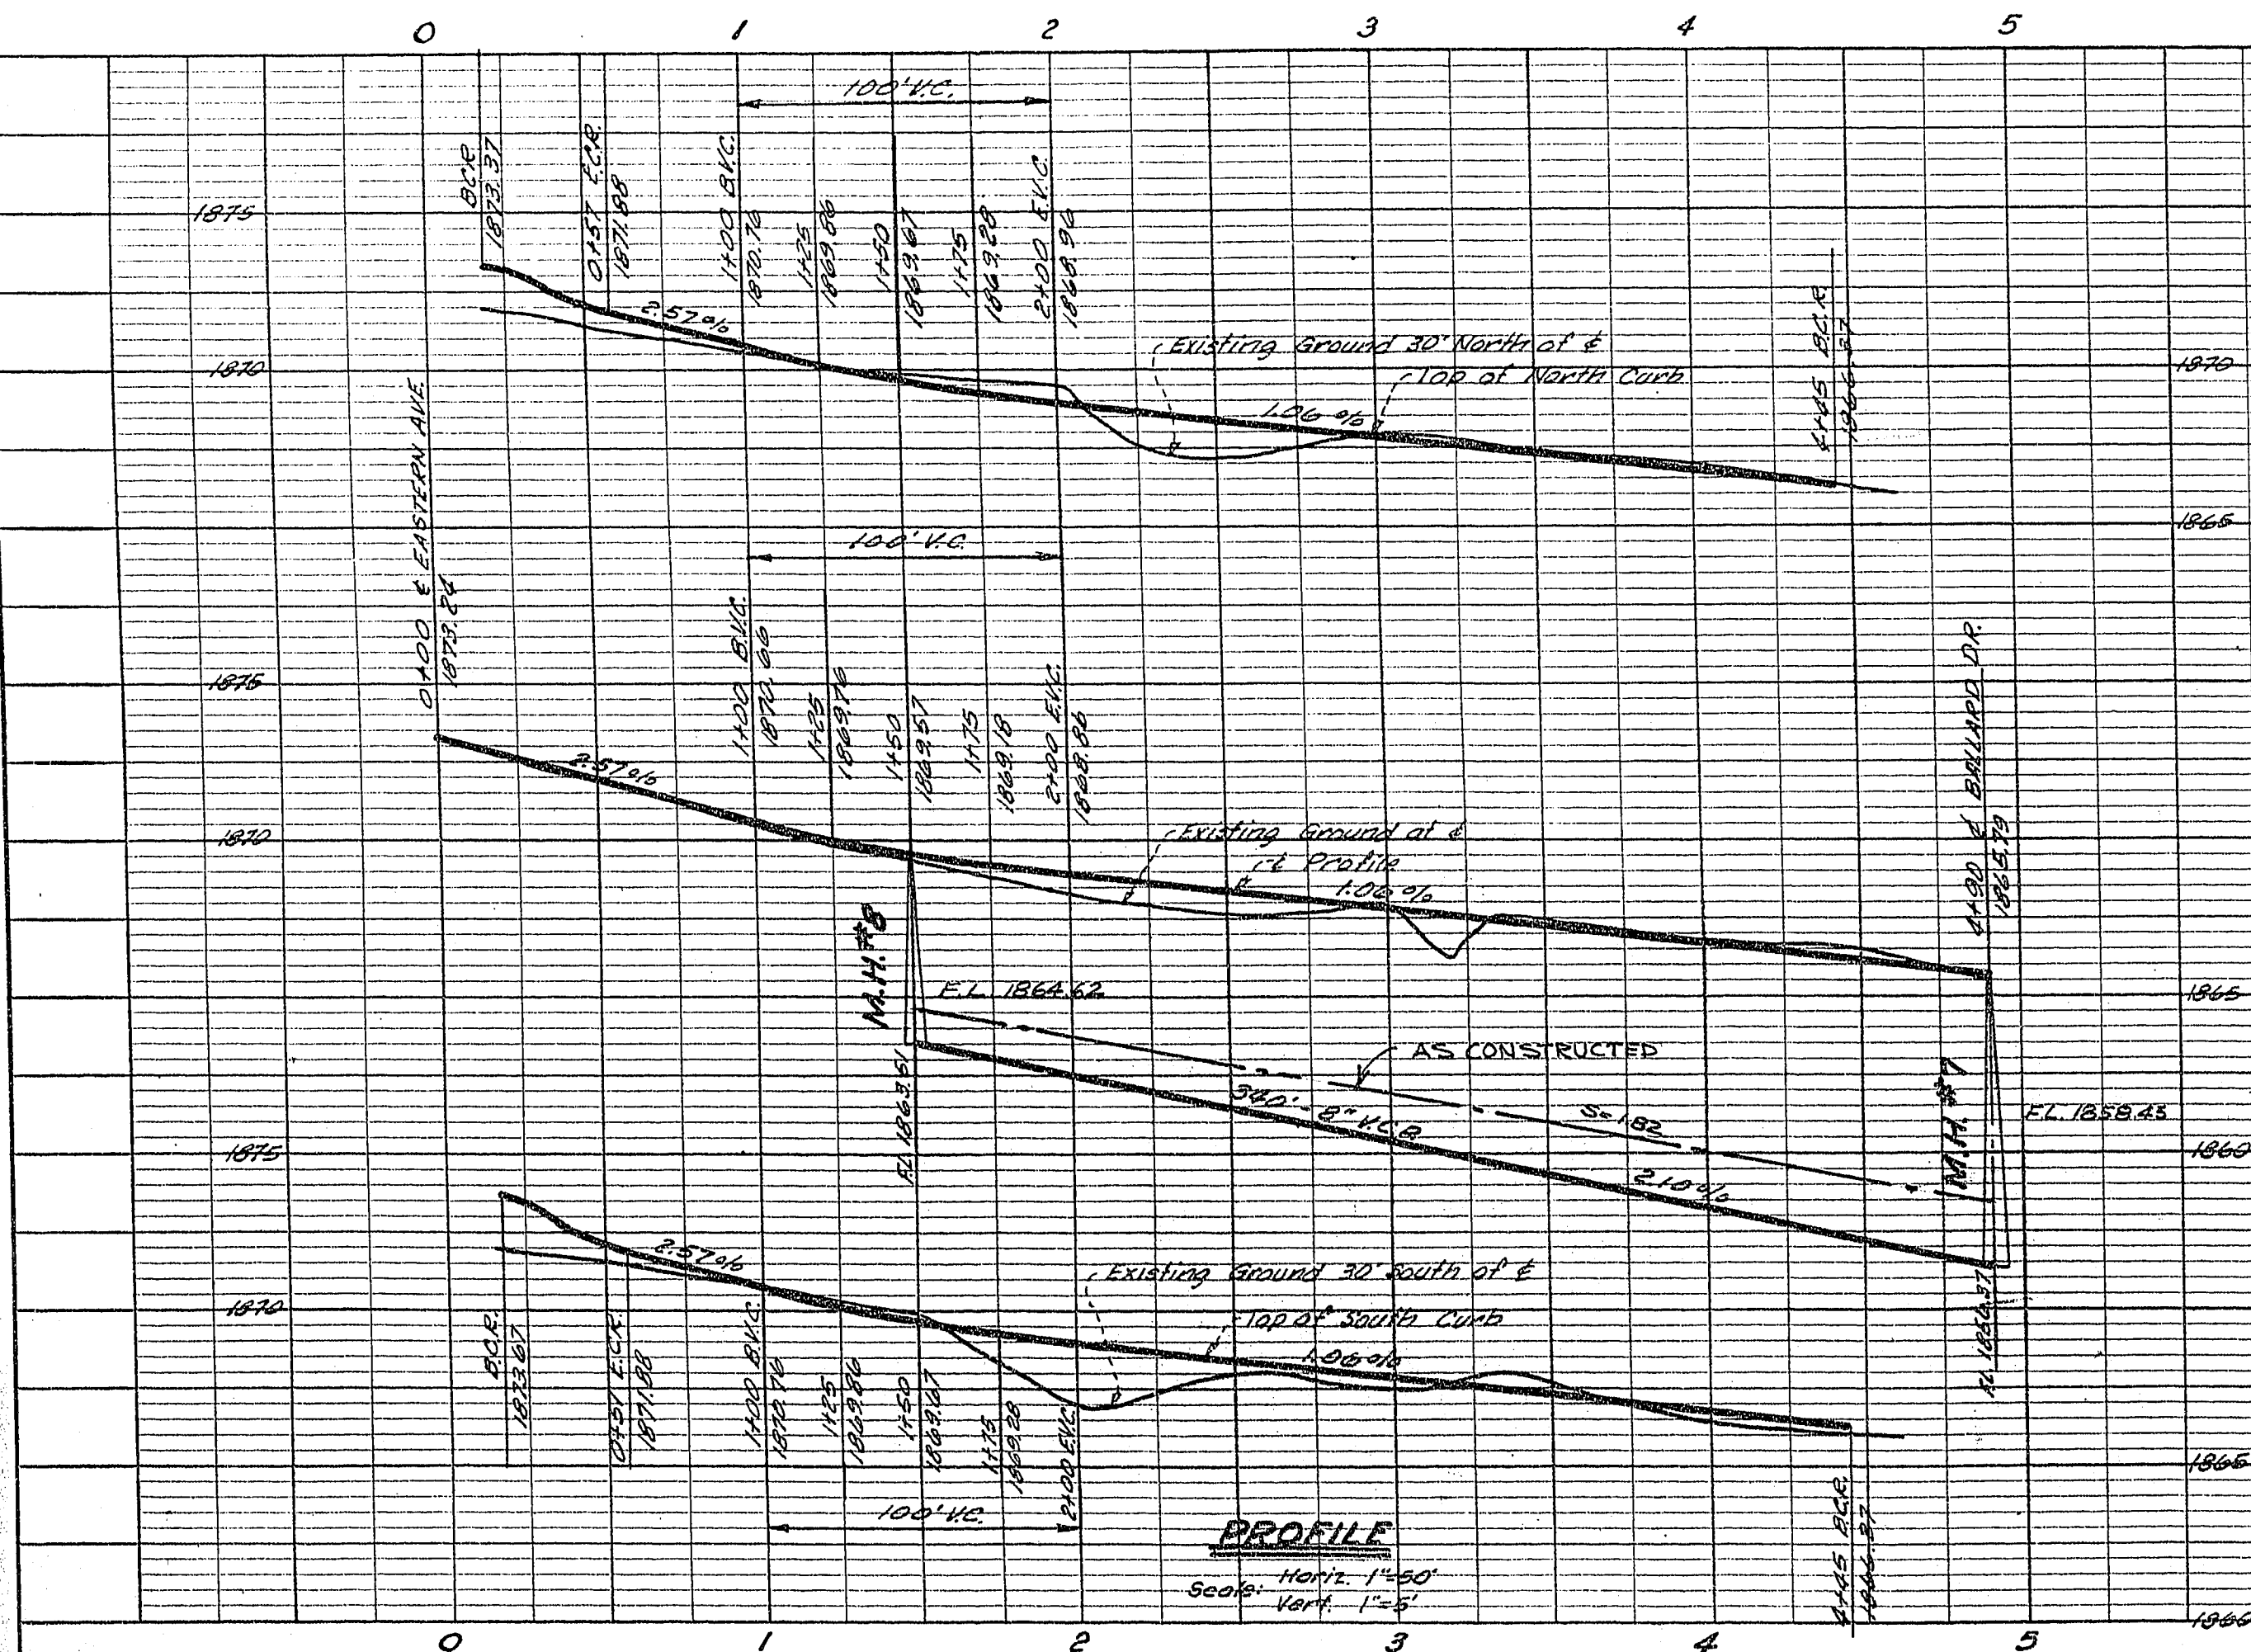

PROFILE

Scale: Horiz. 1"=50'
Vert. 1"=5'

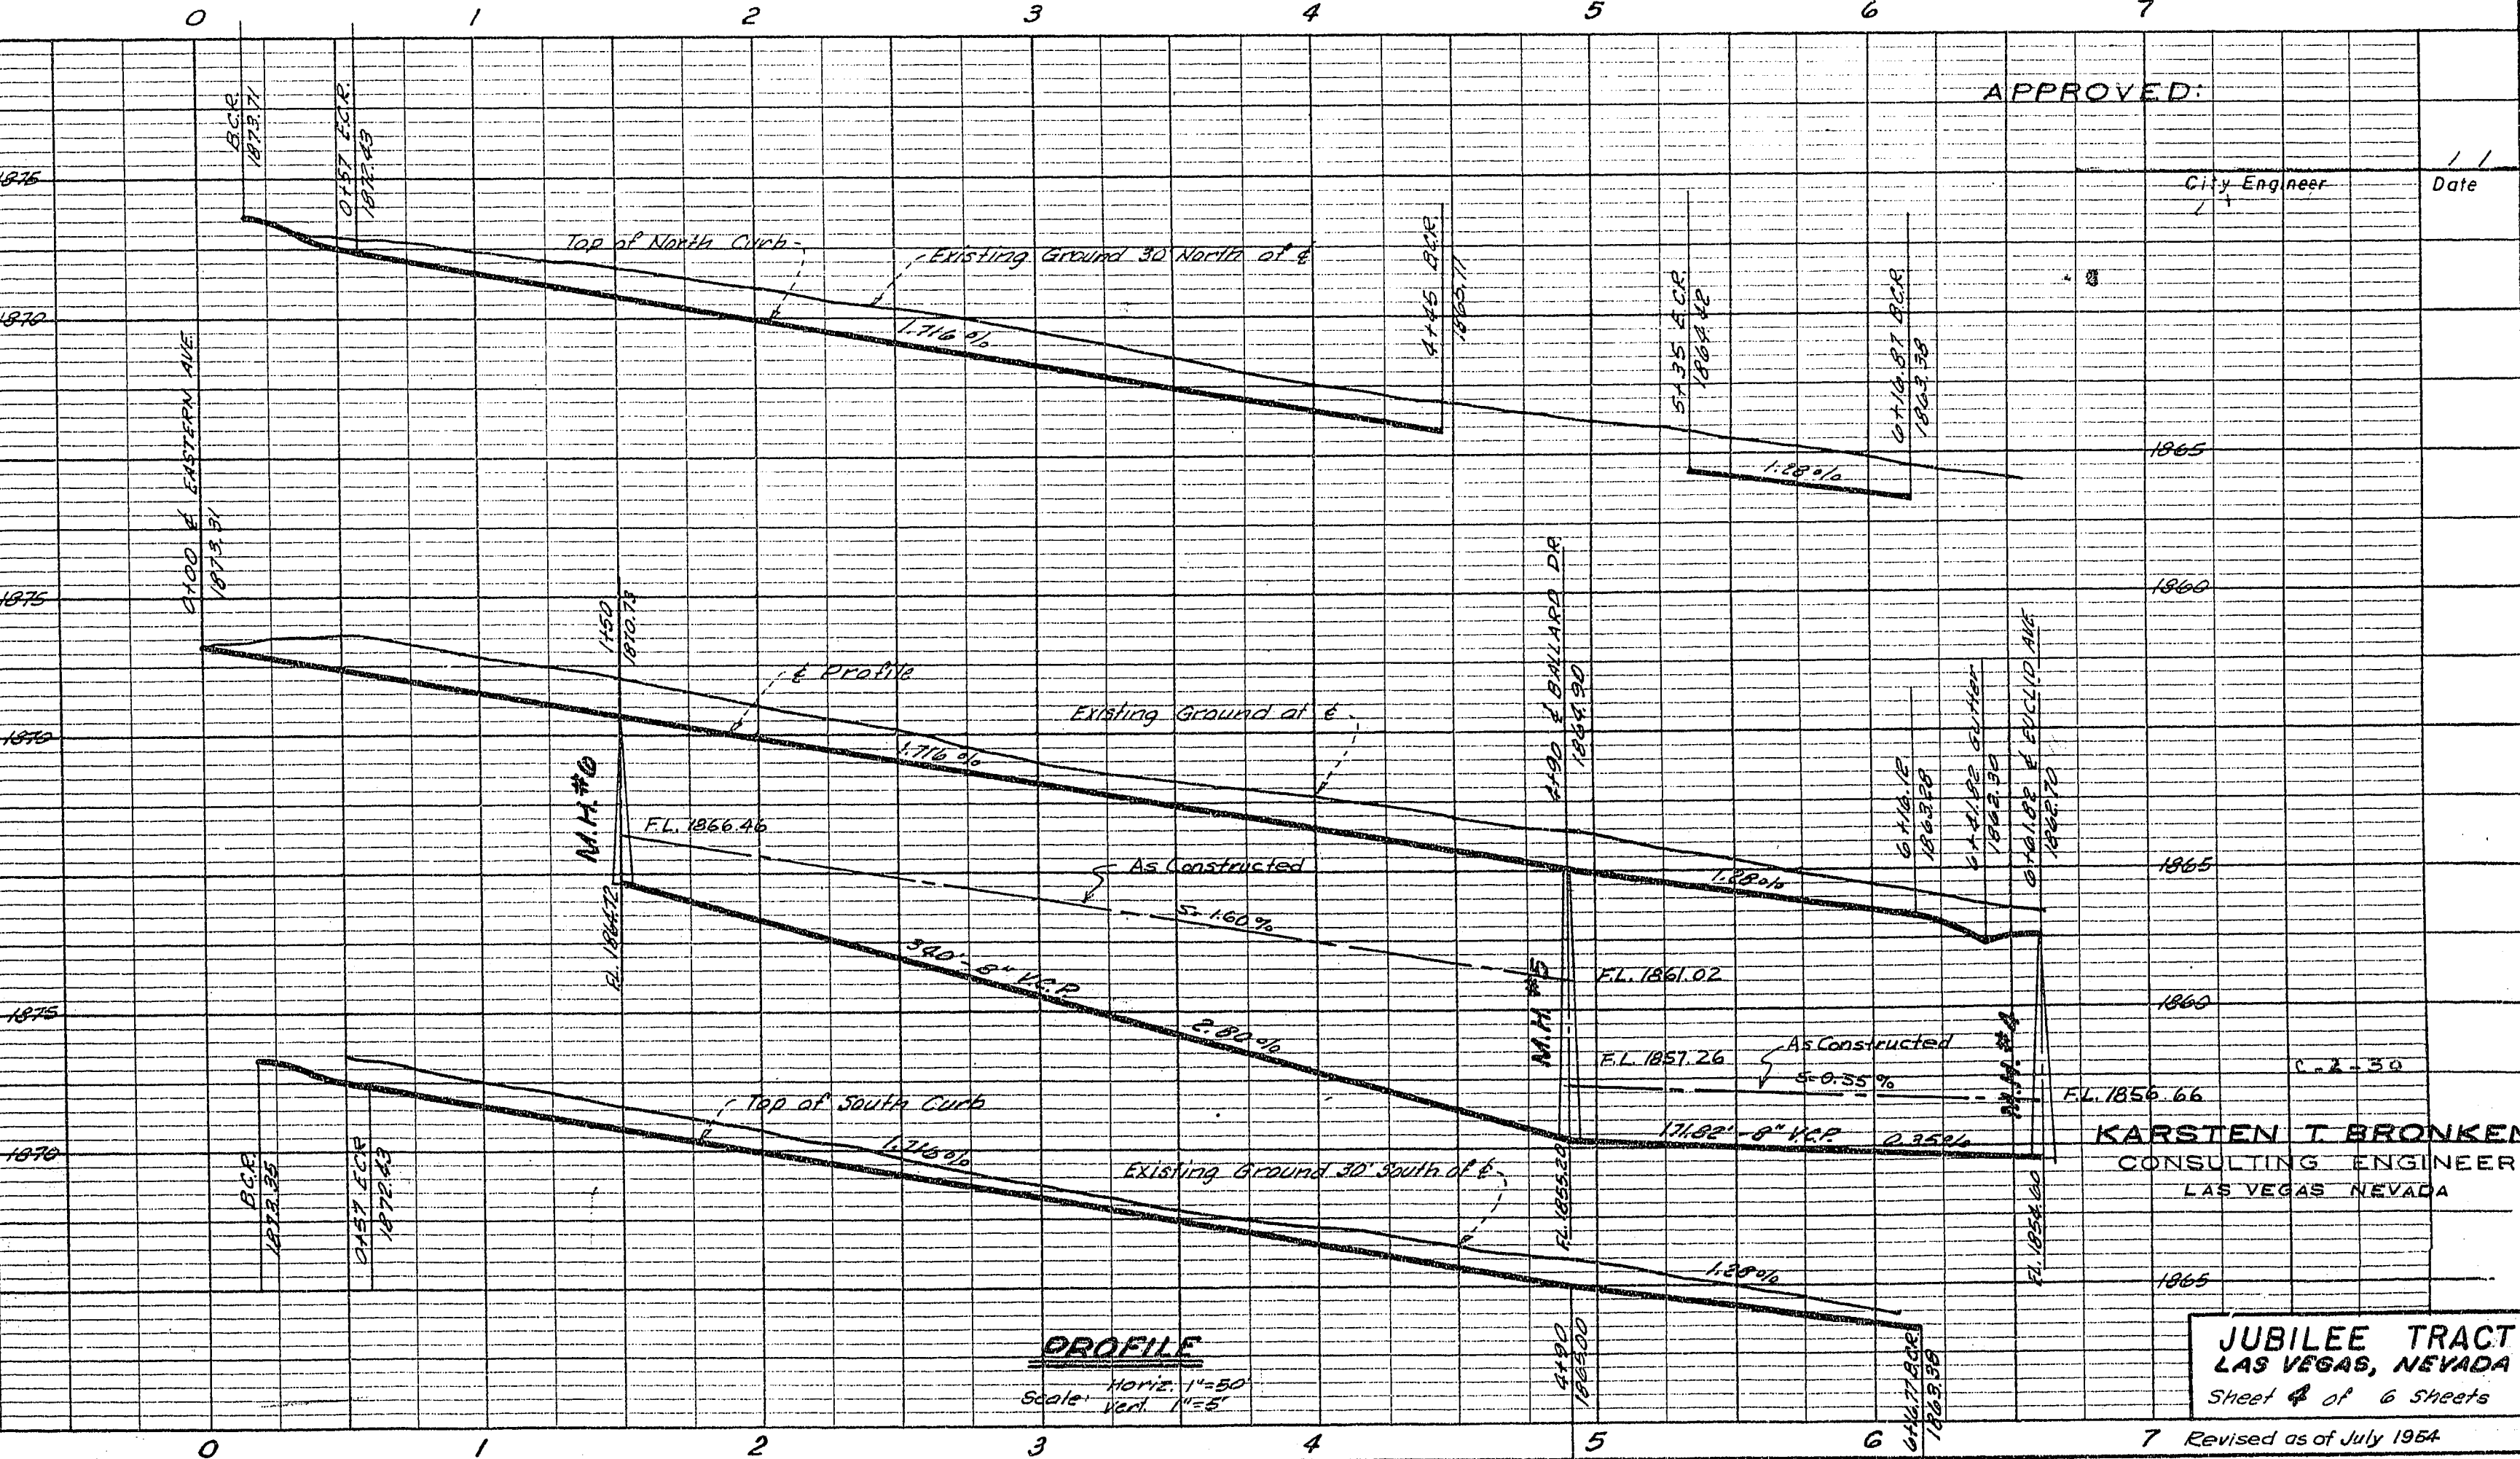

PROFILE

Scale: Horiz. 1"=50'
Vert. 1"=5'

KARSTEN T. BRONKEN
CONSULTING ENGINEER
LAS VEGAS, NEVADA

JUBILEE TRACT
LAS VEGAS, NEVADA

Sheet 4 of 6 Sheets

107-Y-1880-1 C-2-30