



PROVIDE 3'-0" LONG X 1" WIDE
SLOT IN TOP SHELF FOR ELEC.
CORDS.

CONSTRUCT SHELVES FROM 3/4"
MEDIUM DENSITY PARTICLE BOARD.
FINISH ALL SURFACES WITH "NEVAMAR"
PLASTIC LAMINATE, DEEP BLUE
S-3-22T.

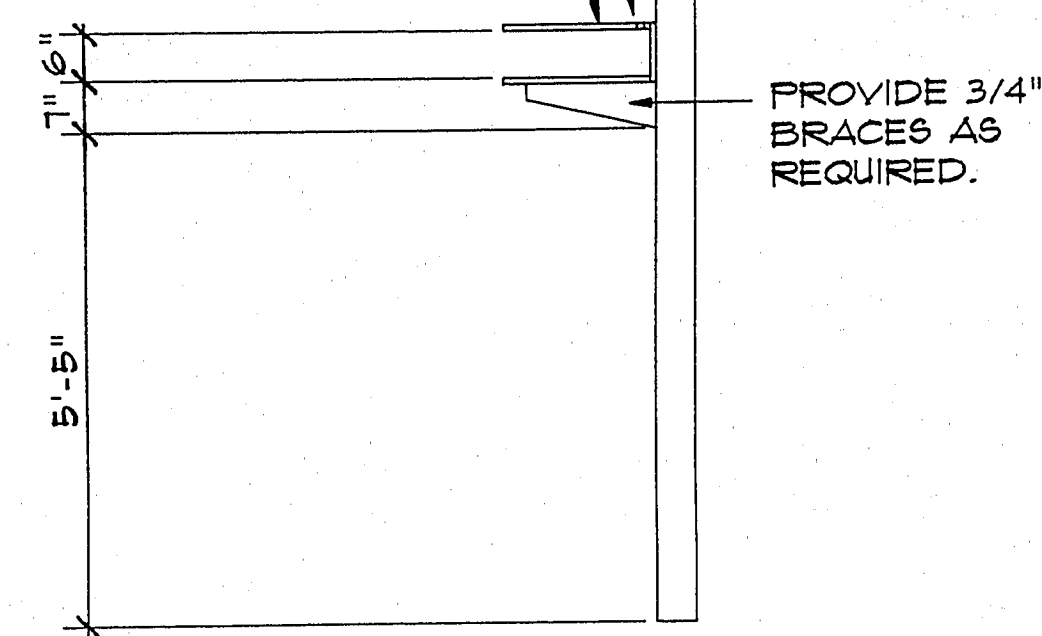


CROSS SECTION "M"

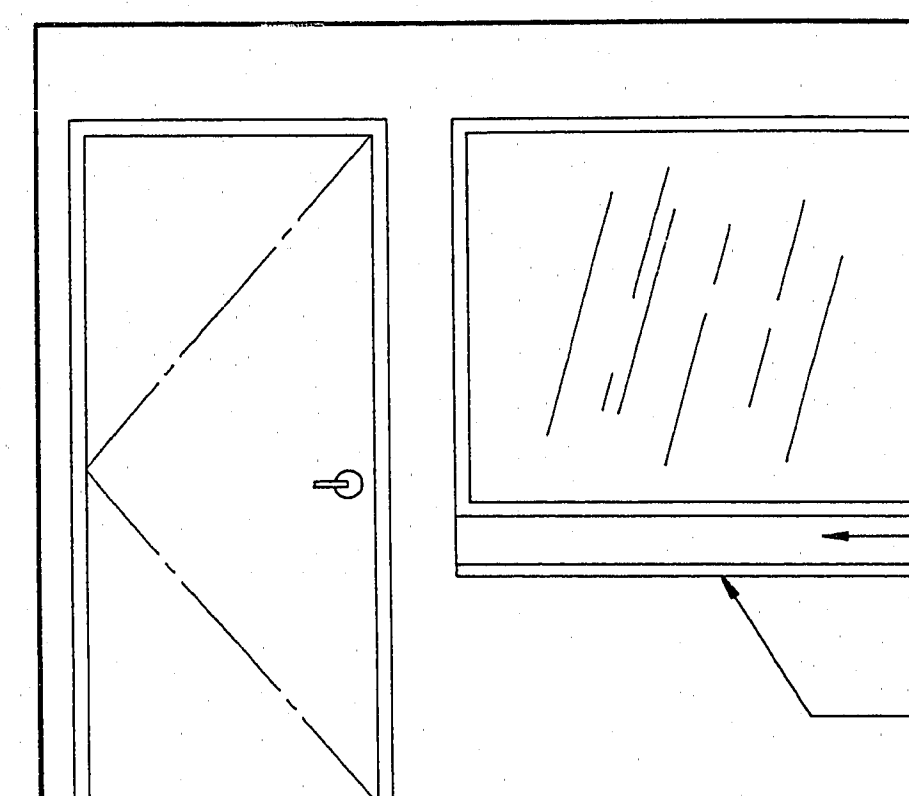

ELEVATION # 1

OPEN SPACE BETWEEN WINDOW
AND COUNTER.

FINISH ALL EXPOSED SURFACES
OF COUNTER WITH "NEVAMAR"
MR-6-49K STORM GRAY MATRIX.

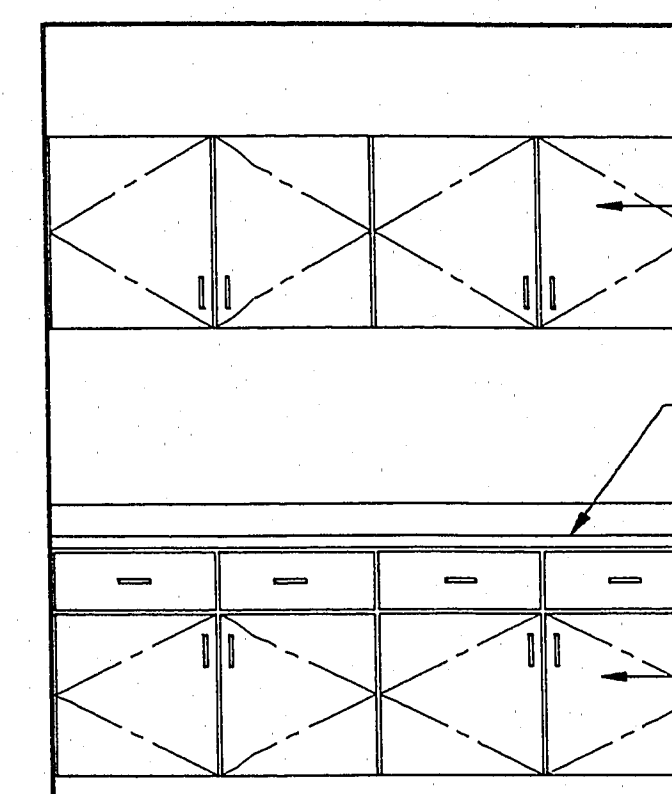

ELEVATION # 2

FINISH WALL CABINETS
WITH "NEVAMAR" PLASTIC
LAMINATE, S-3-22T
DEEP BLUE.

FINISH SPLASH AND COUNTER
TOP (INCLUDING FRONT EDGE)
WITH "NEVAMAR" PLASTIC
LAMINATE, MR-6-49K
STORM GRAY MATRIX.

FINISH BASE CABINETS AND
DRAWERS WITH "NEVAMAR"
PLASTIC LAMINATE, S-3-22T
DEEP BLUE.


FINISH WALL CABINETS
WITH "NEVAMAR" PLASTIC
LAMINATE, S-3-22T
DEEP BLUE.

FINISH SPLASH AND COUNTER
TOP (INCLUDING FRONT EDGE)
WITH "NEVAMAR" PLASTIC
LAMINATE, MR-6-49K
STORM GRAY MATRIX.

PAPER TOWEL DISPENSER

FIXED PANEL
REMOVABLE PANELS
FINISH FIXED AND REMOVABLE
PANELS TO MATCH BASE
CABINETS.

FINISH BASE CABINETS AND
DRAWERS WITH "NEVAMAR"
PLASTIC LAMINATE, S-3-22T
DEEP BLUE.

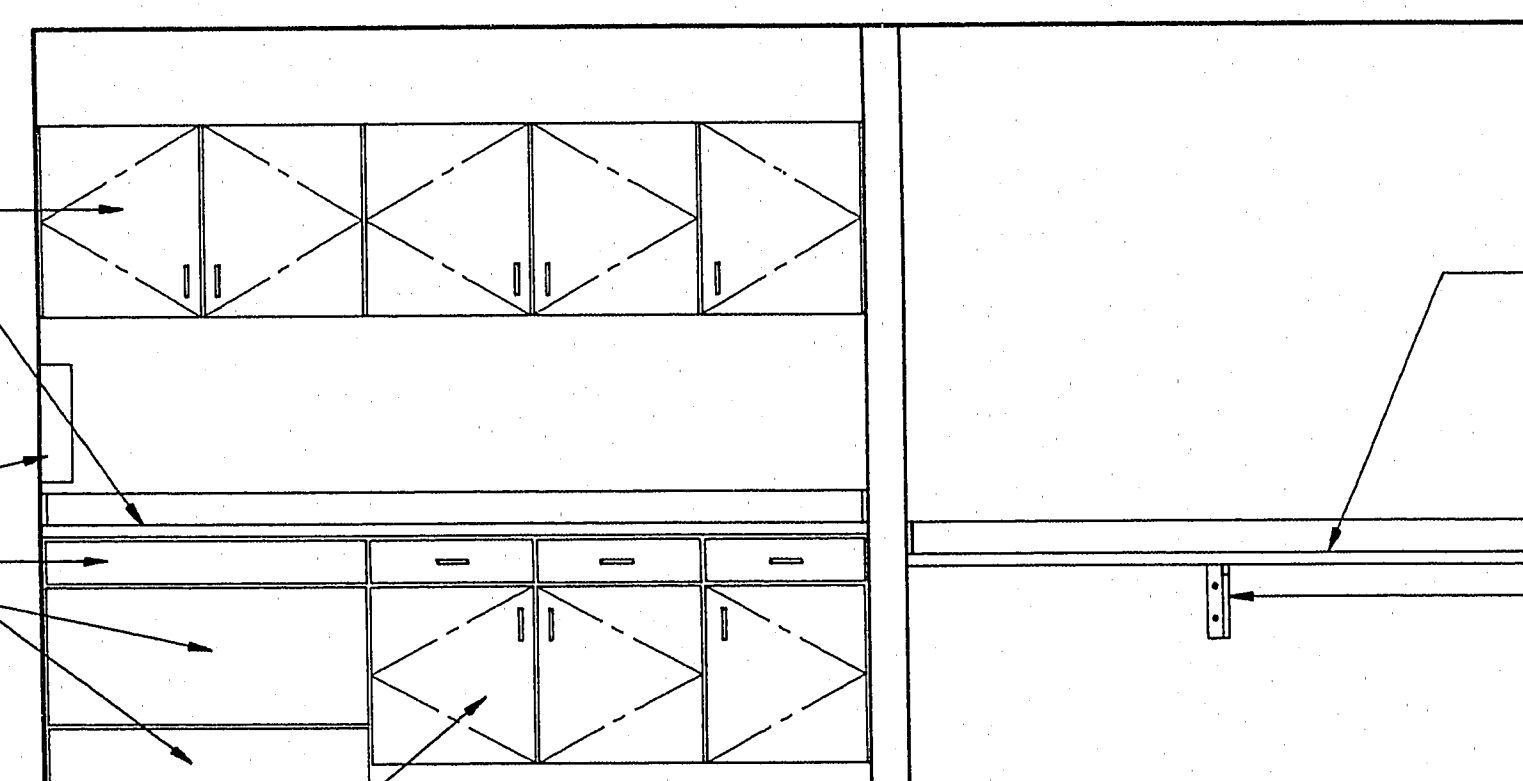


ELEVATION # 3

FINISH SPLASH AND COUNTER
TOP (INCLUDING FRONT EDGE)
WITH "NEVAMAR" PLASTIC
LAMINATE, MR-6-49K
STORM GRAY MATRIX.

PAINT COUNTER BRACE TO
MATCH ADJOINING WALL.

FINISH MAHOGANY VENEER
SHELVES TO MATCH OWNER'S
SAMPLE.

PAINT BRACES TO MATCH
ADJOINING WALL.

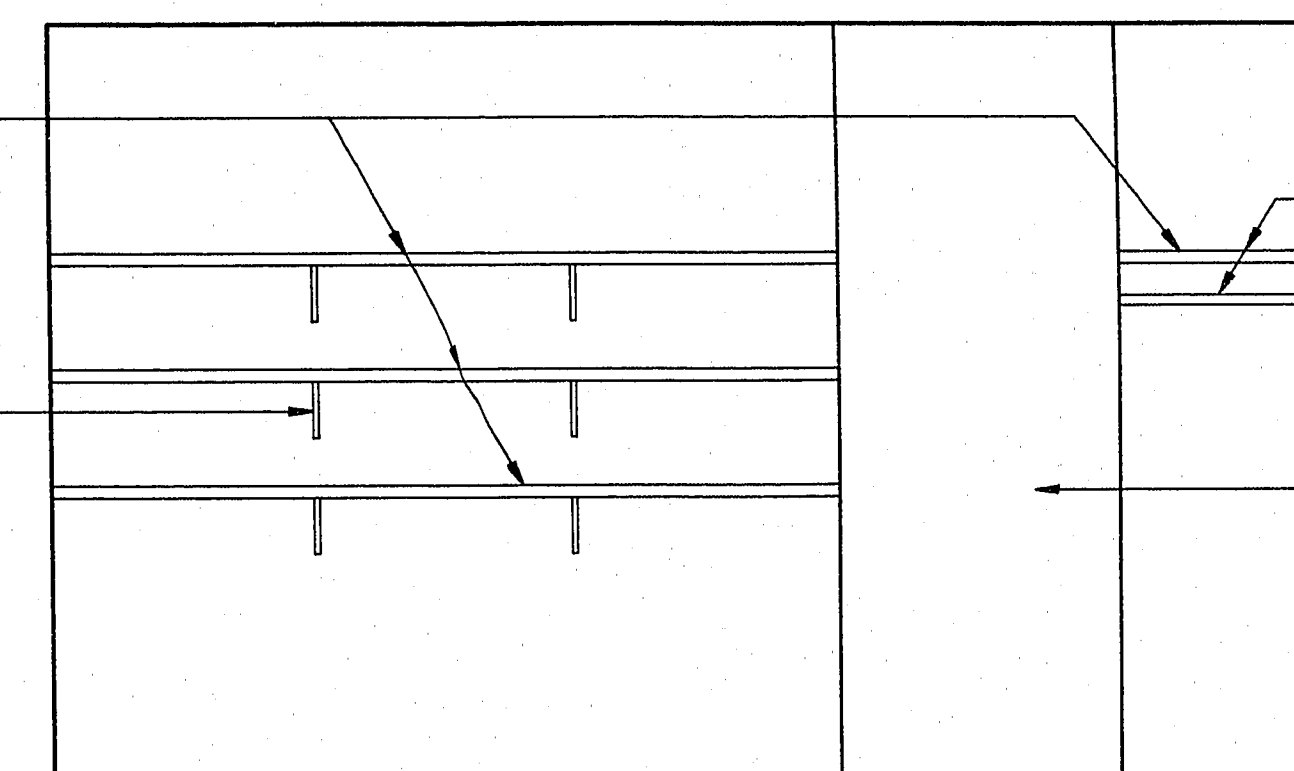


ELEVATION # 4

NEW SHELF AND ROD.

EXISTING COLUMN

FINISH STORAGE CABINETS
WITH PLASTIC LAMINATE,
"NEVAMAR" PLASTIC LAMINATE,
S-3-22T DEEP BLUE.

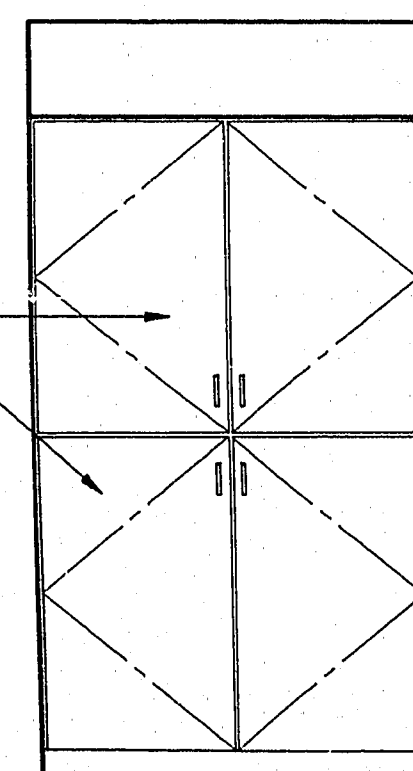


ELEVATION # 5

FINISH BACK OF SPLASH AND
BASE CABINET WITH "NEVAMAR"
PLASTIC LAMINATE, S-3-22T
DEEP BLUE. FINISH TOP OF SPLASH
WITH MR-6-49K STORM GRAY MATRIX.

FINISH SPLASH AND COUNTER
TOP (INCLUDING FRONT AND
SIDE EDGES) WITH "NEVAMAR"
PLASTIC LAMINATE, MR-6-49K
STORM GRAY MATRIX.

FINISH BASE CABINETS AND
DRAWERS WITH "NEVAMAR"
PLASTIC LAMINATE, S-3-22T
DEEP BLUE.

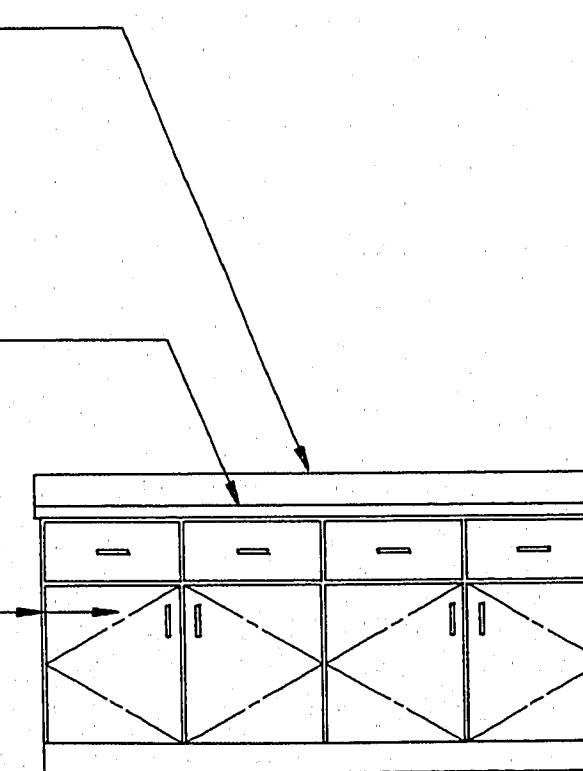


ELEVATION # 6


PATCH END OF EXISTING
WALL AS REQUIRED.

INSTALL NEW STOREFRONT
DOOR, TRANSOM AND
WINDOWS AS SHOWN.
MULLIONS TO BE 1/4" X 5",
COLOR TO MATCH
EXISTING.

PAINT OVER EXISTING
GYP. BD.

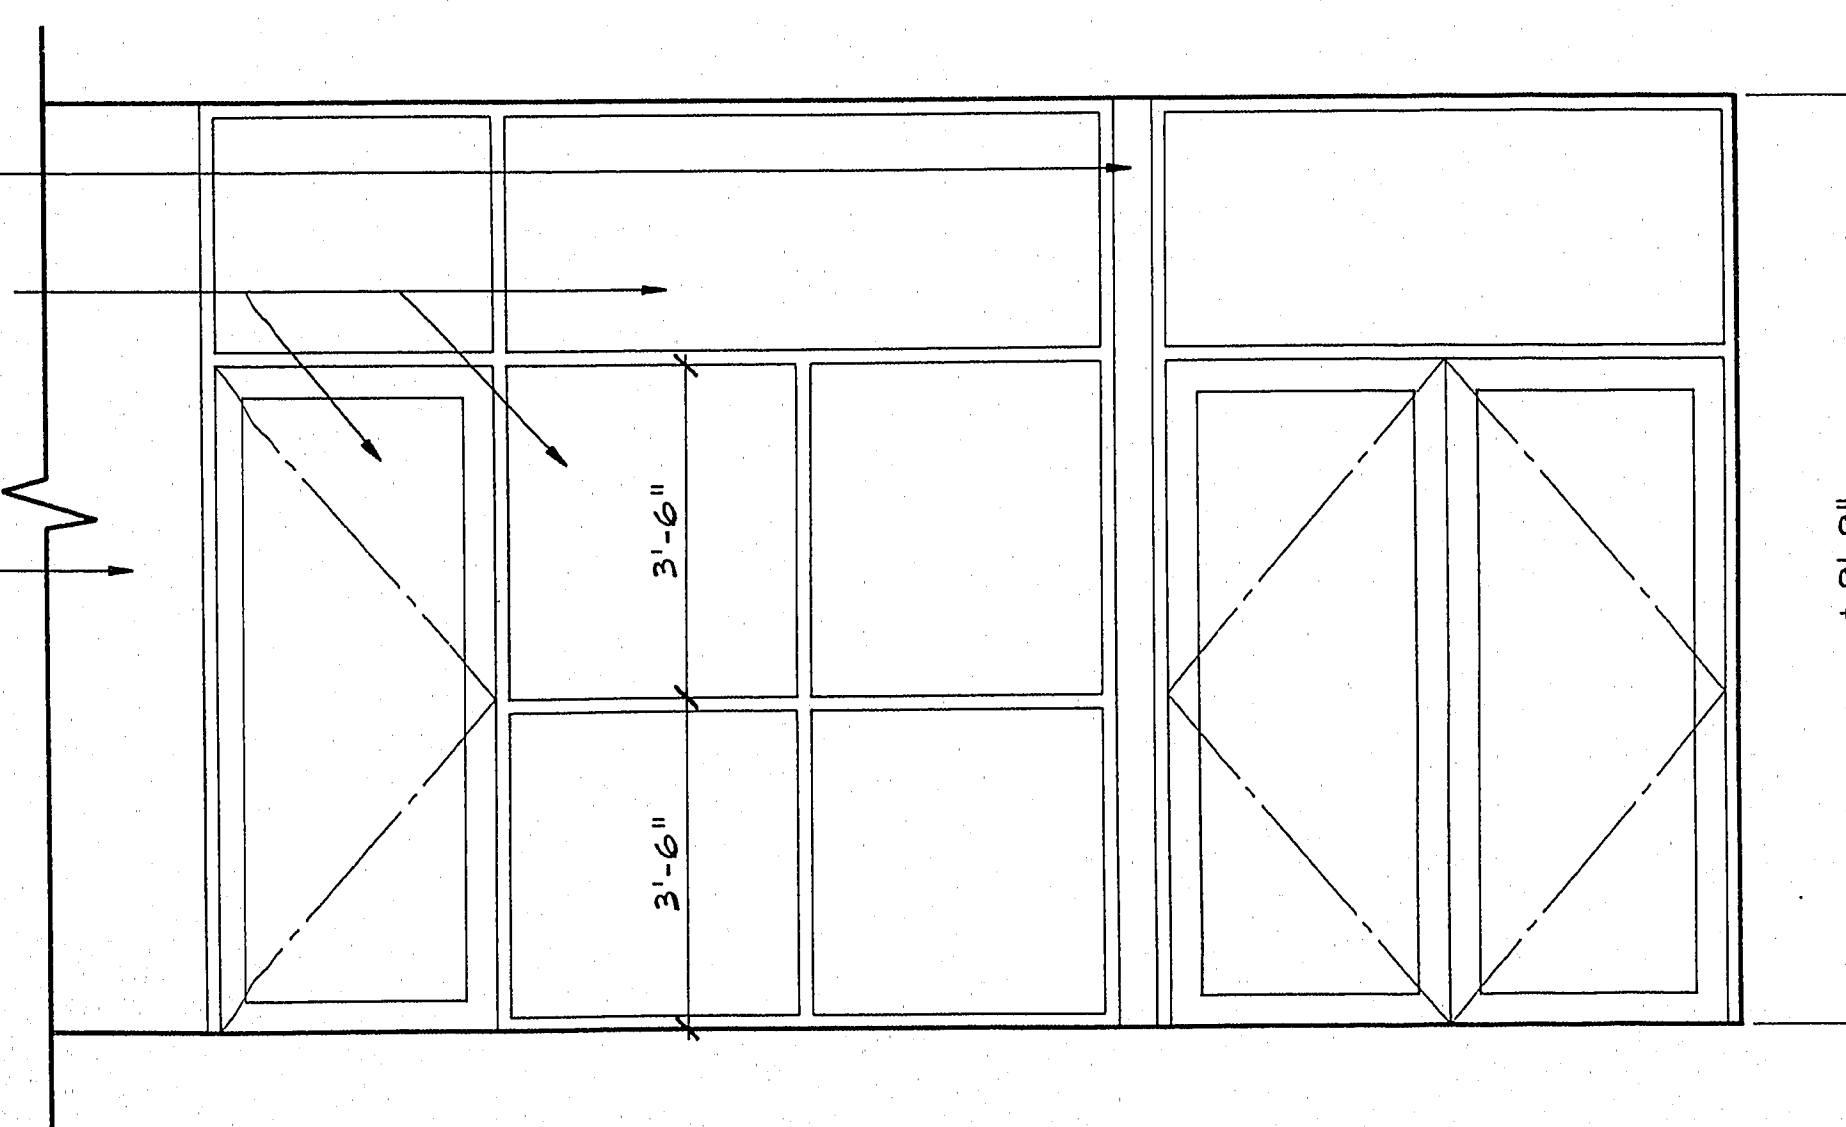

ELEVATION # 7

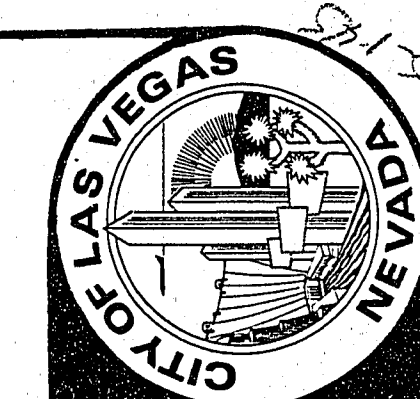

City of Las Vegas, Nevada

ARCHITECTURAL SERVICES

SCALE: 1/4" = 1'-0"

DATE: 11-93

DESIGN BY: FRANK TRUJILANO

DRAWN BY: TRUJILANO

REVISIONS

DATE

MUNICIPAL COURT RENOVATION

ELEVATIONS

PROJECT NO.

DRAWING NO.
521-196

SHEET
10 OF 11