


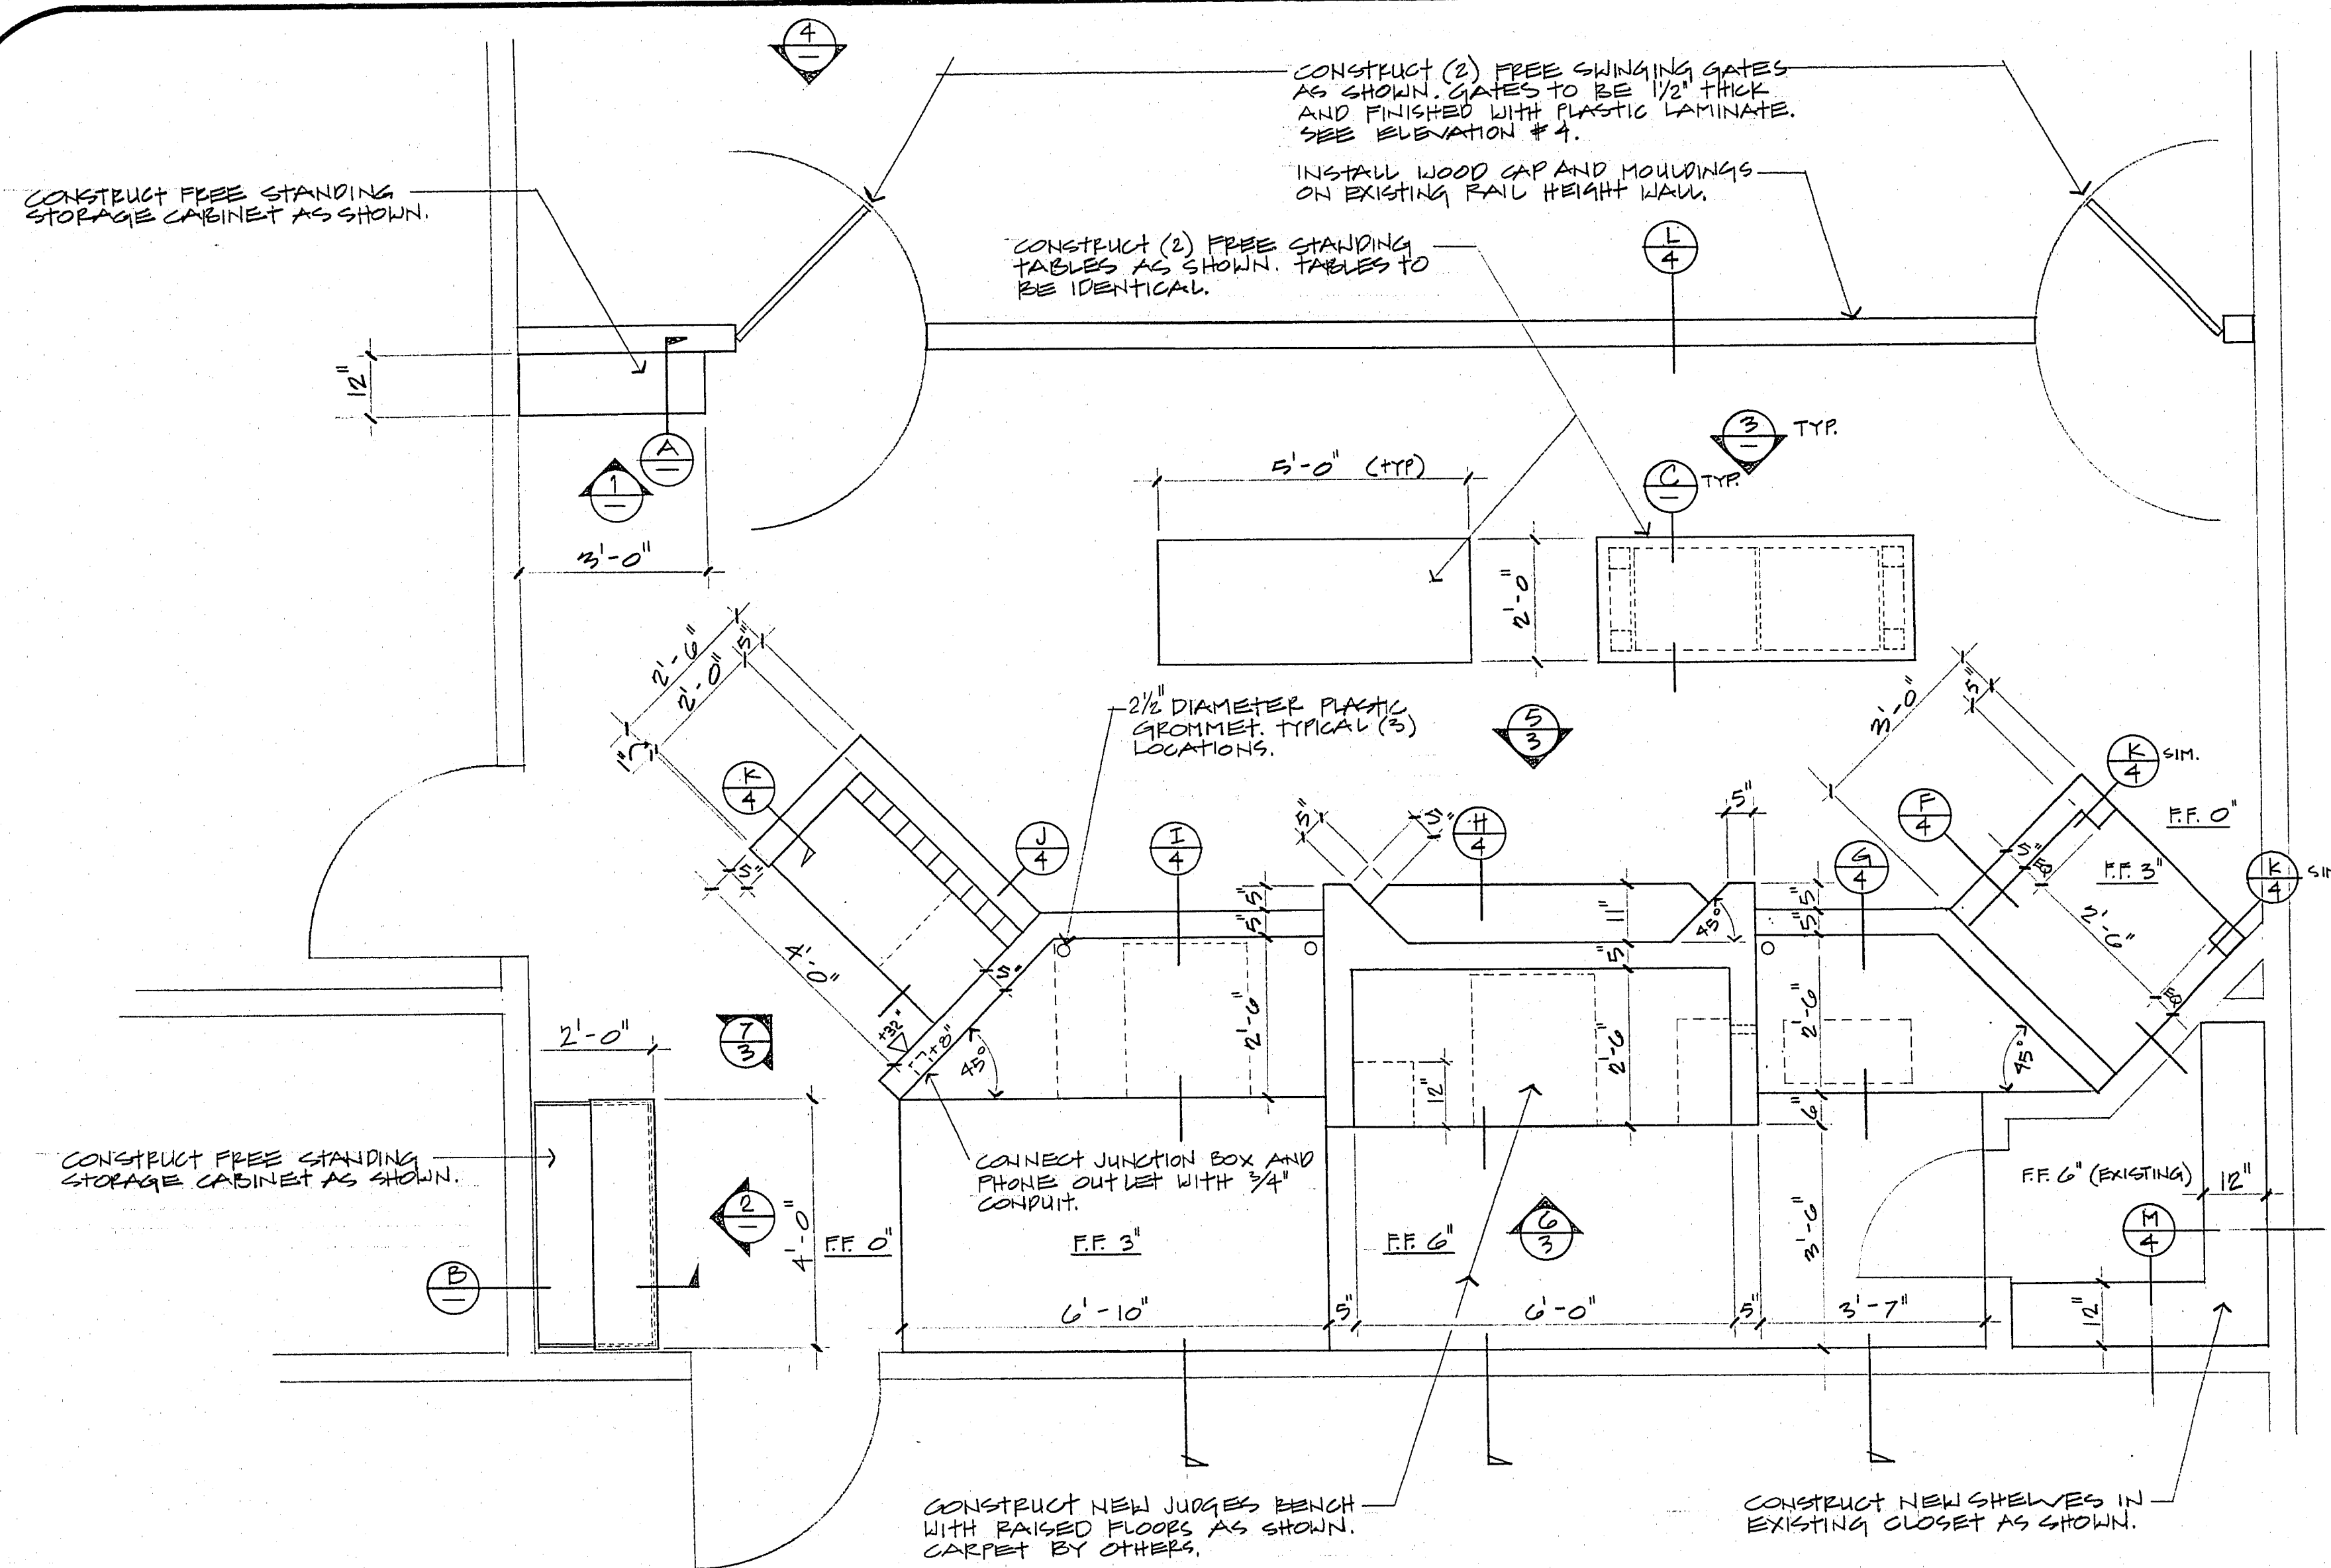

ENLARGED PLAN #1

1/2" = 1'-0"

NOTE

ALL PLASTIC LAMINATE THIS SHEET TO BE "WILSONART" FAWN D309-G.

DASHED LINE INDICATES PLASTIC LAMINATE COVERED CAP ABOVE.

3/4" MAPLE WOOD END PANEL. FINISH TO MATCH MOULDINGS. TYPE "B" MOULDING.

EXISTING SHEET ROCK WITH VINYL WALL COVERING.

3/4" MAPLE WOOD AROUND 3/4" MEDIUM DENSITY FIBRE BOARD TABLE LEG. FINISH WOOD TO MATCH MOULDINGS.


3/4" CAP WITH PLASTIC LAM. TYPE "A" MOULDING. TYPE "B" MOULDING.

3/4" WOOD END PANEL. EXISTING VINYL WALL COVERING. COVE BASE BY OTHERS.

ELEVATION #4


1" = 1'-0"

1/2" THICK FREE SWINGING GATE. FINISH WITH PLASTIC LAMINATE.

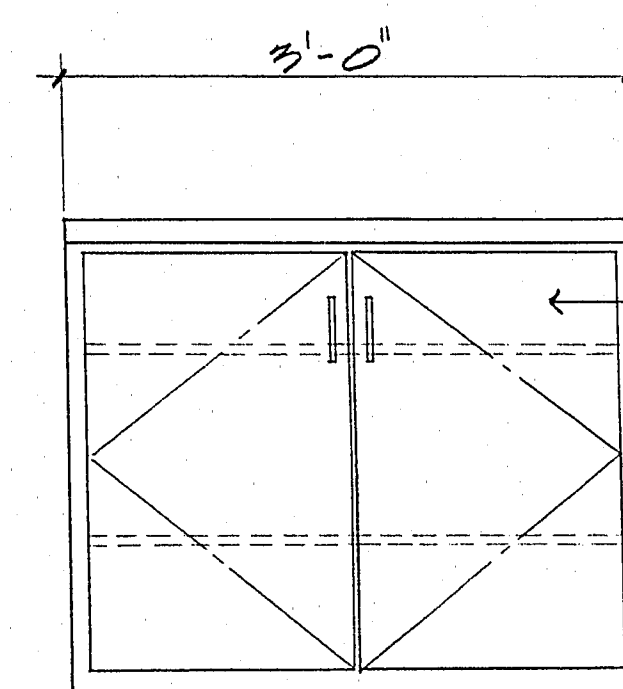


ELEVATION #1

1" = 1'-0"

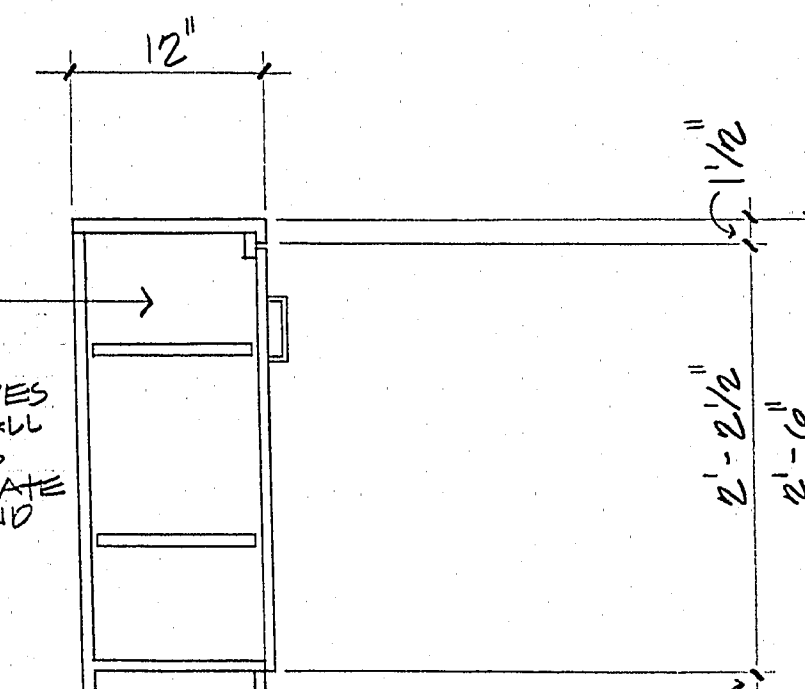

CROSS SECTION "A"

1" = 1'-0"

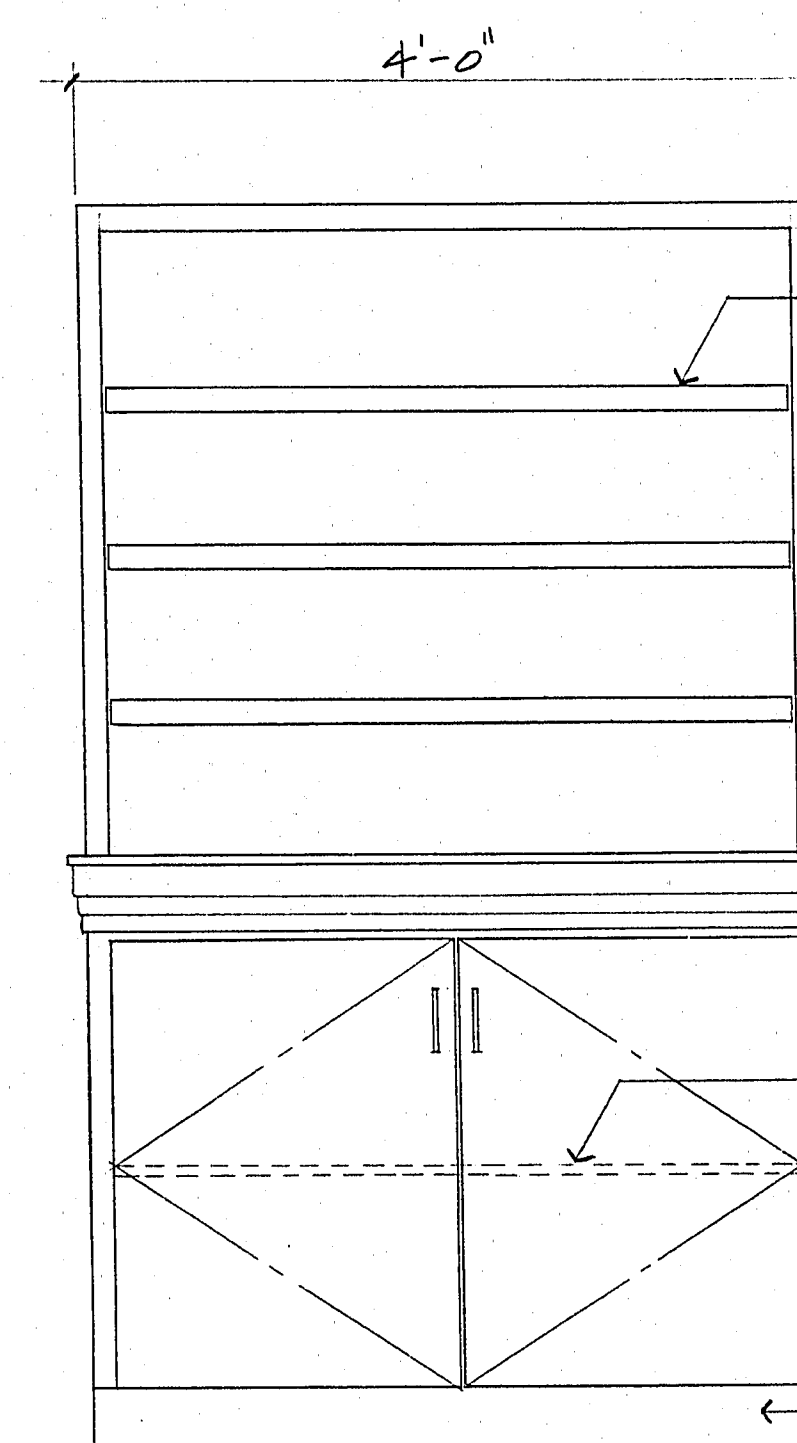


ELEVATION #2

1" = 1'-0"

CROSS SECTION "B"

1" = 1'-0"

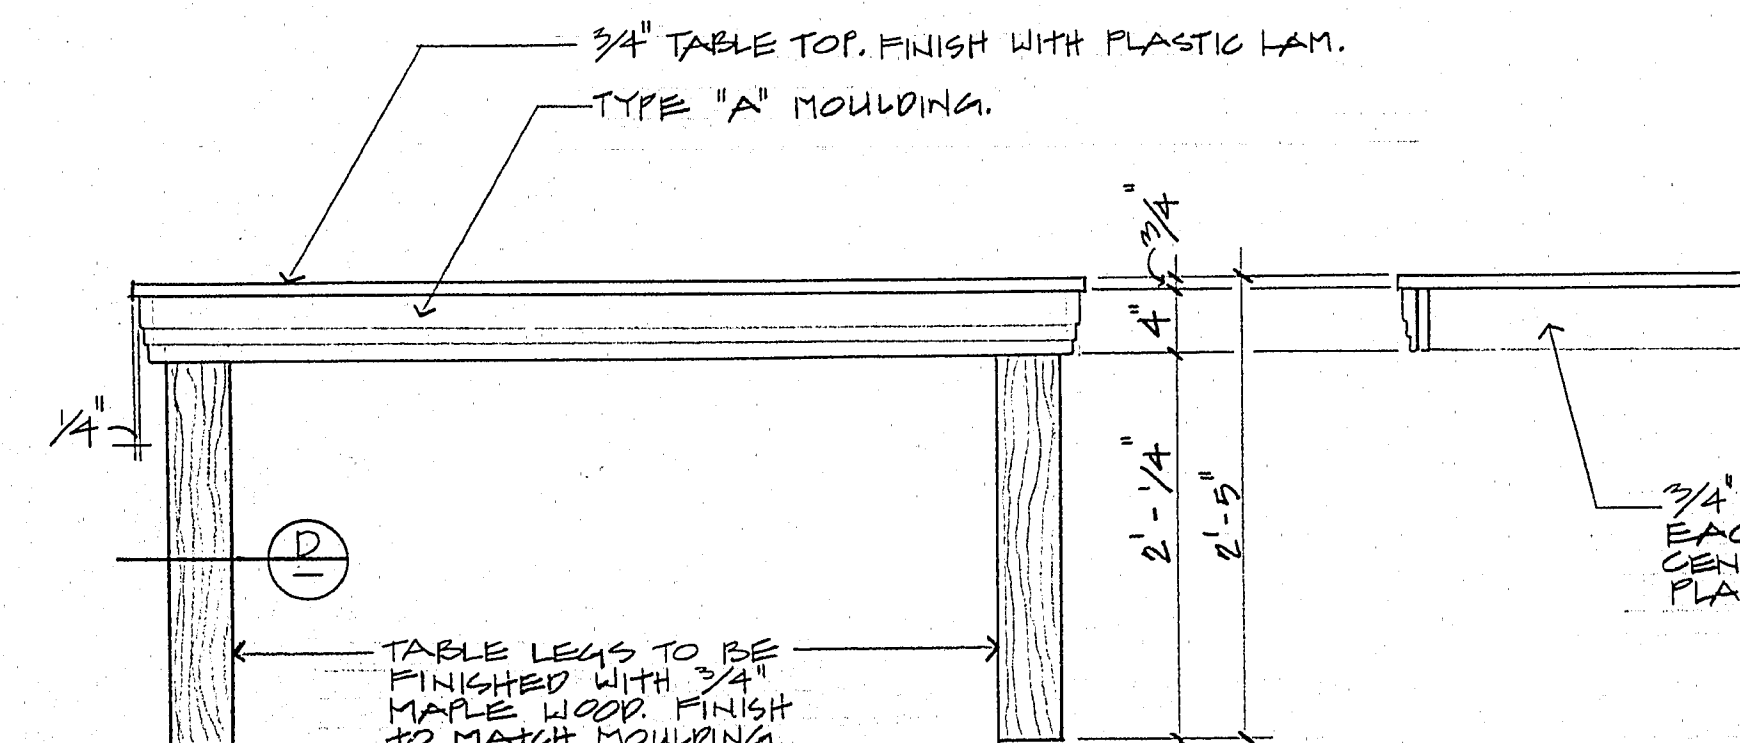

ELEVATION #3

1" = 1'-0"

CROSS SECTION "C"

1" = 1'-0"



City of Las Vegas, Nevada
Department of Design and Development
Thomas B. Graham, AICP, RLA, Director

INTERIOR DESIGN DIVISION

DESIGN BY: P. PLESSE
DRAWN BY: F. TRUPIANO
SCALE: AS SHOWN
DATE: 10-87

MUNICIPAL COURT EXPANSION - CABINETRY
ENLARGED PLAN #1 AND DETAILS

PROJECT NO.
DRAWING NO.
521-203
SHEET 2 OF 9