
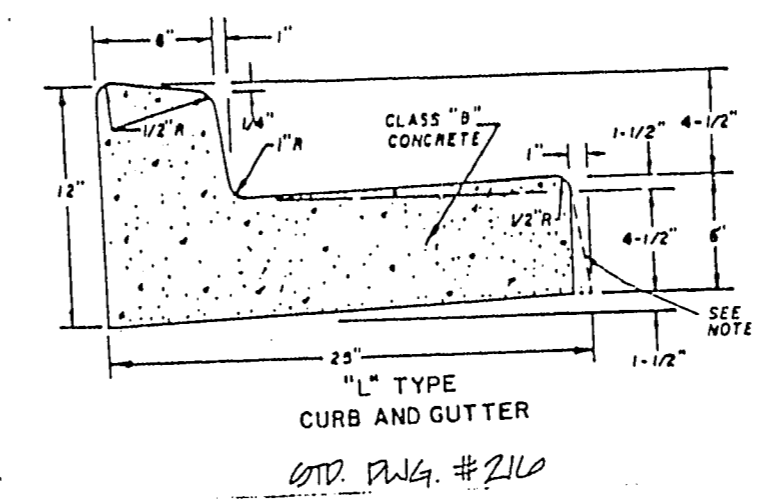
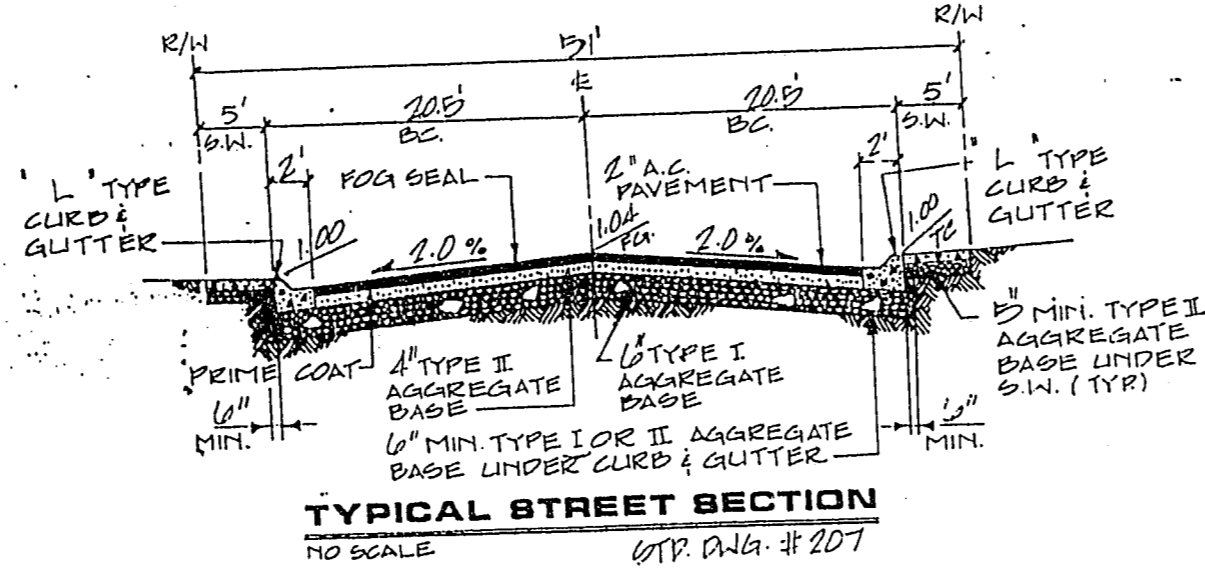


BACK OF CURB CURVE DATA

CURVE	RADIUS	LENGTH	DELTA
1	55.00'	138.09'	143°51'19"
2	30.00'	47.48'	90°38'42"
3	30.00'	13.53'	26°38'17"
4	20.00'	31.53'	90°37'13"
5	20.00'	31.20'	89°22'49"

SIDEWALK RAMP DATA

	A	B
1		

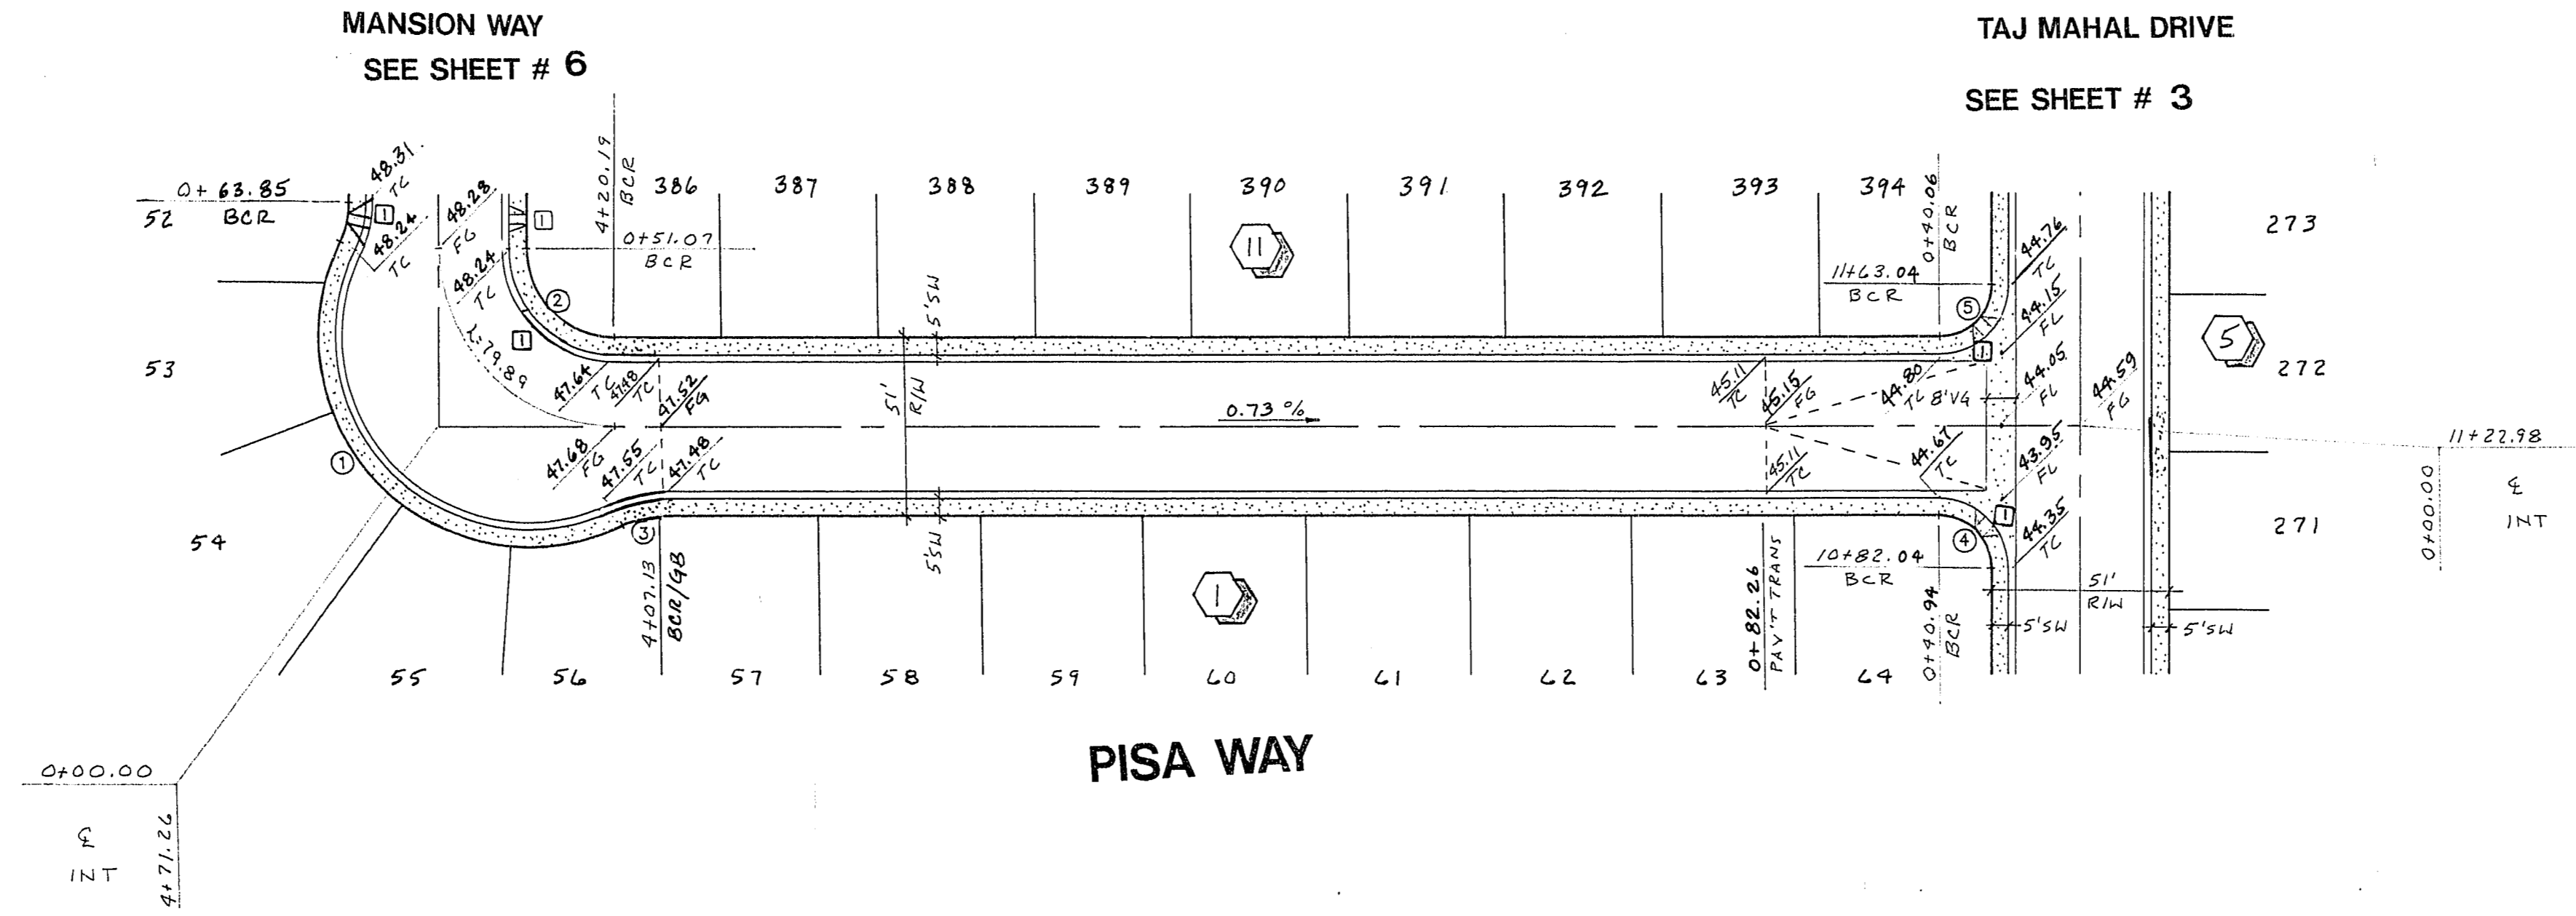


BENCHMARK
 BM - CLV 9034 E4
 5/8" REBAR ±50' WEST AND ±5' NORTH
 OF INTERSECTION OF RAINBOW BLVD.
 AND WELCOME LANE.
 ELEV. = 2319.05

FRIDAY'S ESTATES, INC.
 CITY OF LAS VEGAS

CONSULTING ENGINEERS • PLANNERS • LAND SURVEYORS
 2727 SOUTH RAINBOW BOULEVARD
 LAS VEGAS, NEVADA 89102-5148 PHONE (702) 873-7550 FAX (702) 362-2597

nevada

PLAN - PROFILE
PISA WAY
GRAND ENTRIES
PHASE 5

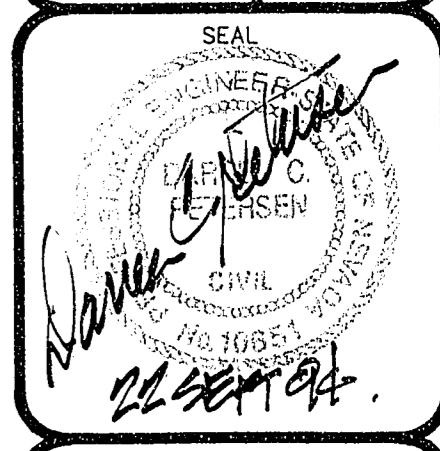

WD NO. 4450-5
 BY JVD
 DATE JULY, '94
 SCALE HORIZ. 1" = 40'
 VERT. 1" = 4'
 SHEET 7 OF 15 SHEETS

10-29-76

107Y-4258-5