



NOTE:
 CONTRACTOR TO VERIFY HORIZONTAL
 AND VERTICAL ALIGNMENT OF EXISTING
 UTILITIES AND TO NOTIFY THE
 ENGINEER IMMEDIATELY OF ANY
 DISCREPANCIES PRIOR TO CONSTRUCTION.

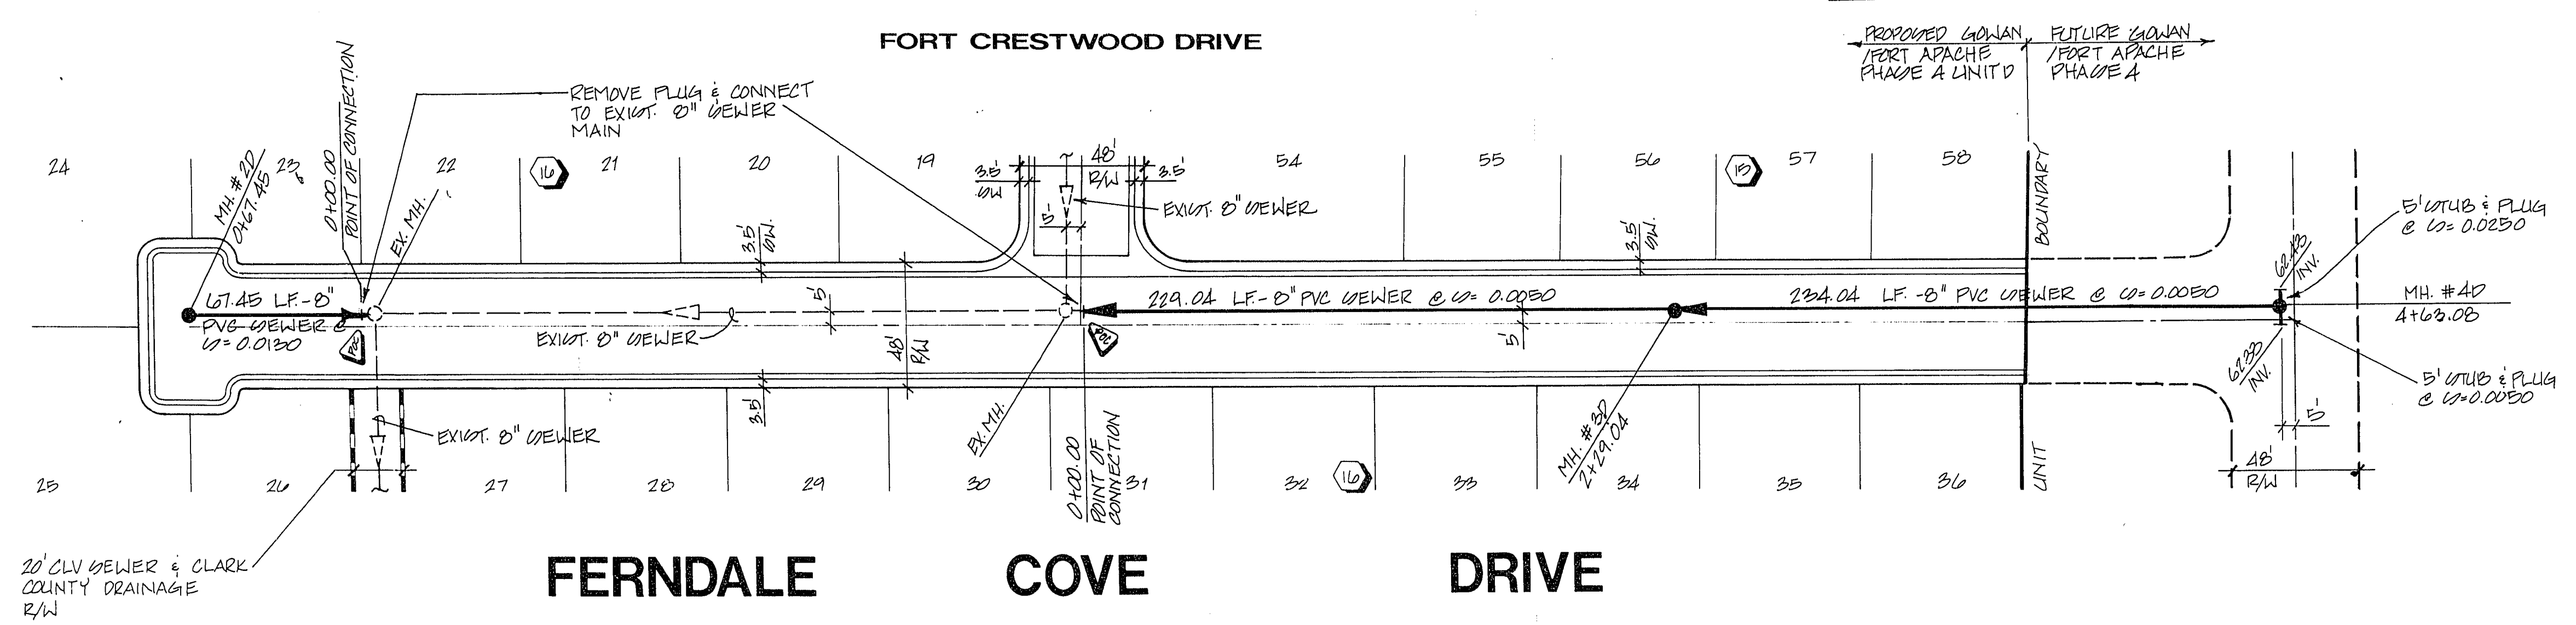

BENCHMARK
 RIVET AND PLATE IN TOP OF CURB, SOUTHWEST
 RETURN OF CHEYENNE AVENUE AND RAMPART BLVD.
 CLV BM # 01V0017NES
 ELEVATION = 2448.333

TITLE
SEWER PLAN & PROFILE
 FERNDALE COVE DRIVE
 PROJECT
GOWAN / FORT APACHE
 PHASE 4 UNIT D

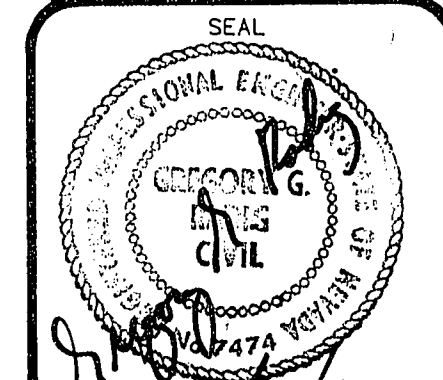

WO NO.	4182-4-D
BY	OLE, WJR
DATE	08/27/1992
SCALE	HORIZ. 1" = 40' VERT. 1" = 4'
SHEET	8 OF 9 SHEETS

301Y-42144D

REVISION
 DATE BY

GOWAN PROPERTIES, INC.
 CLARK COUNTY, NEVADA

CONSULTING ENGINEERS • PLANNERS • LAND SURVEYORS
 2727 SOUTH RAINBOW BOULEVARD
 LAS VEGAS, NEVADA 89102-5148 PHONE (702) 873-7550 FAX (702) 362-2597

neveda