



JOB NO. 543.324

2670
2680
2690
2685
2650

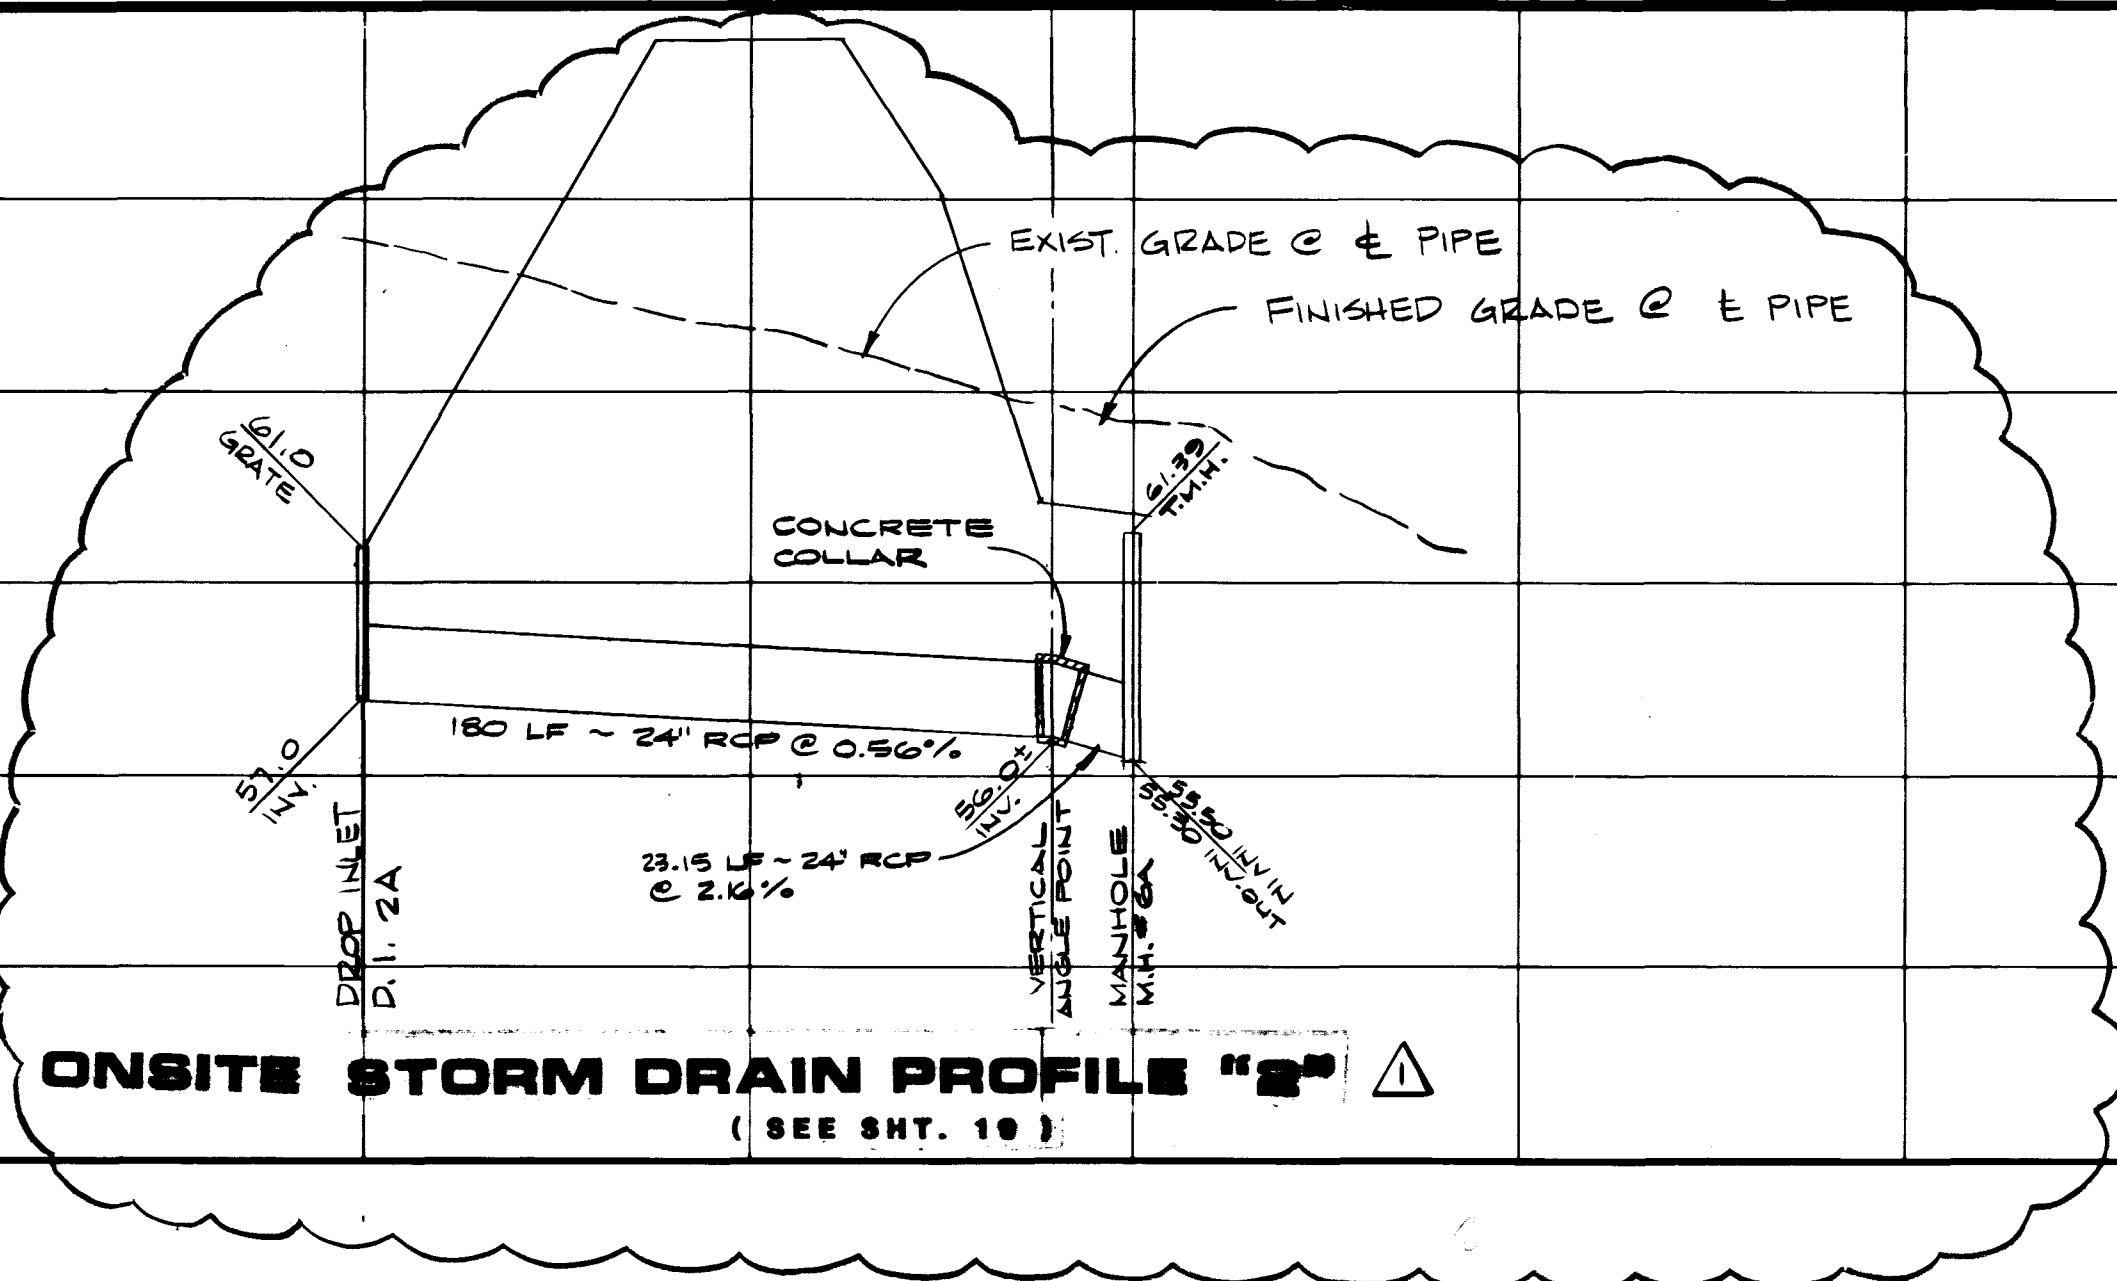


ONSITE STORM DRAIN PROFILE "2"
(SEE SHT. 10)


2695
2690
2685
2680
2675

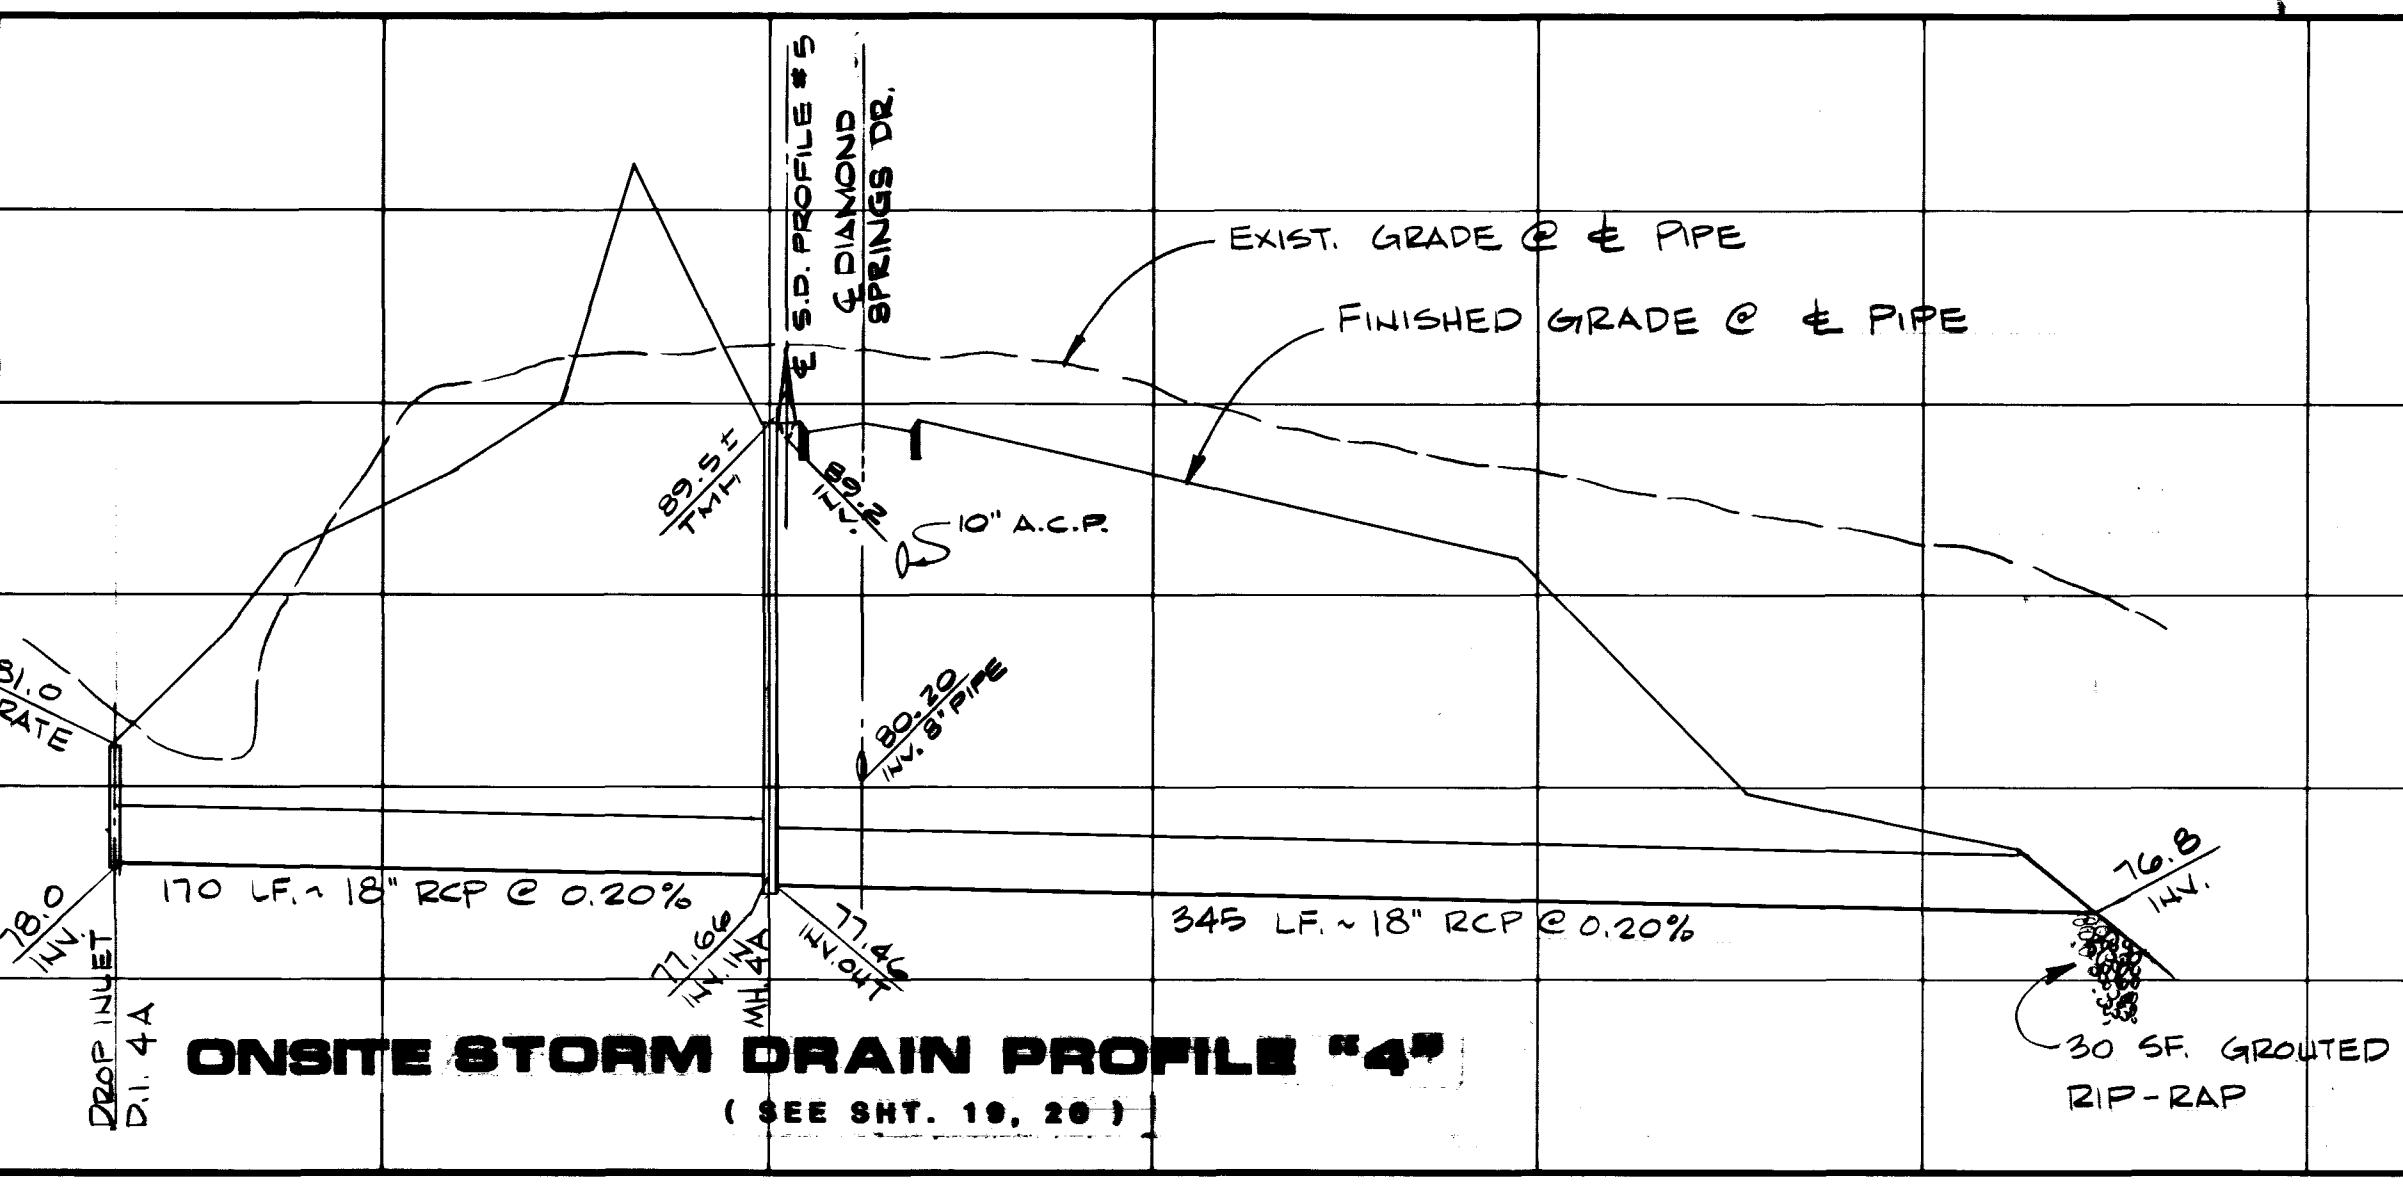

ONSITE STORM DRAIN PROFILE "4"
(SEE SHT. 10, 20)

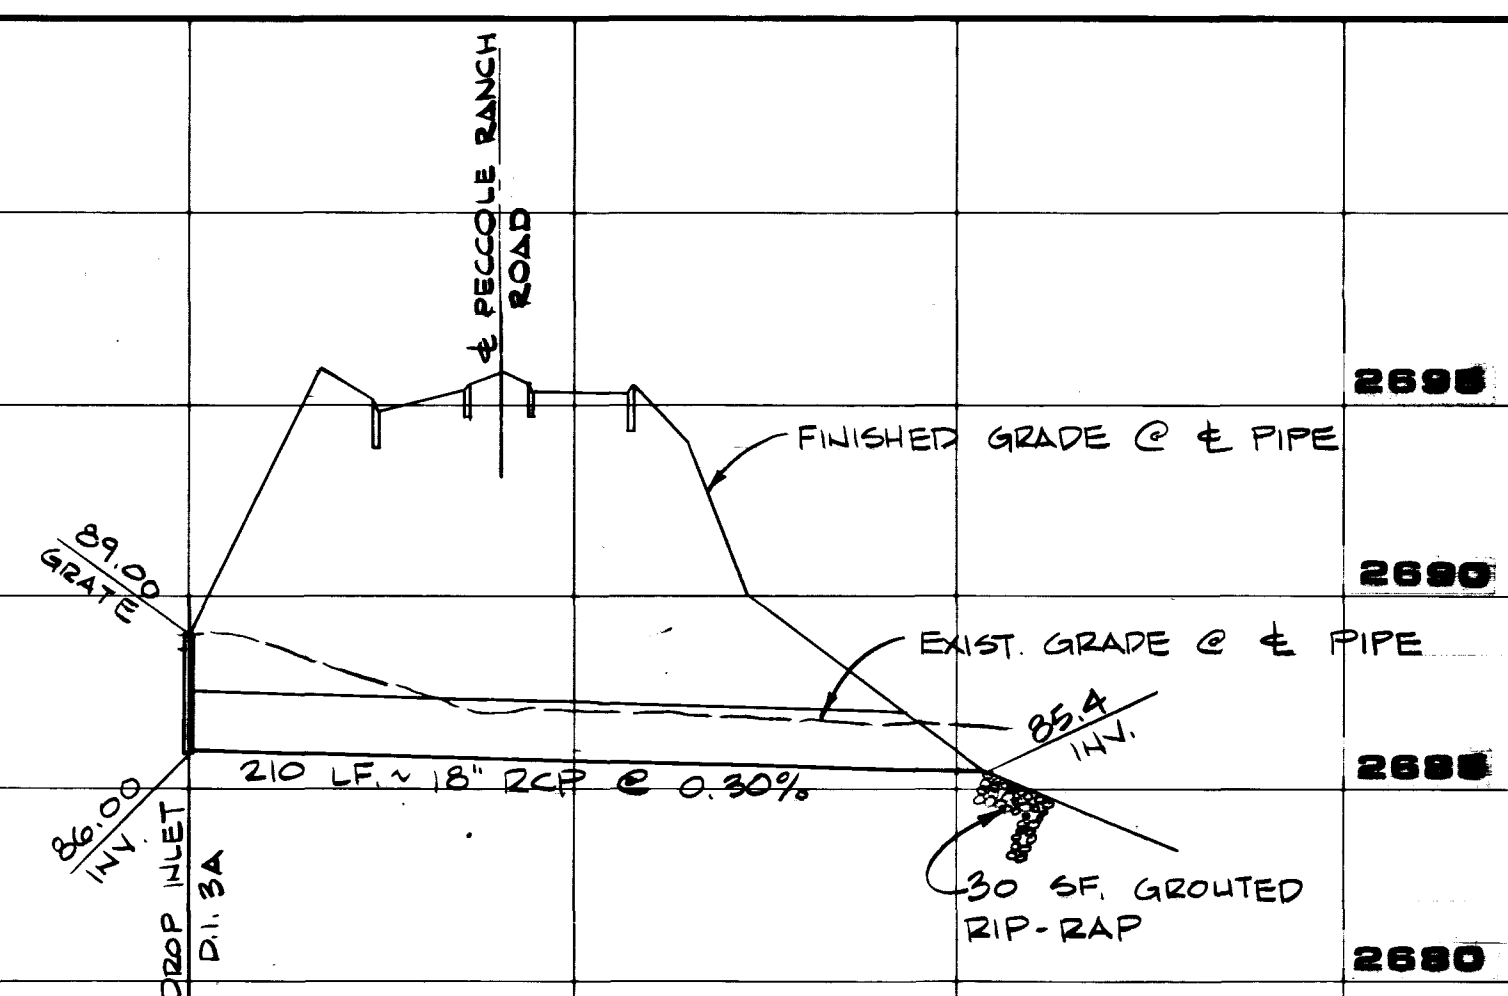

ONSITE STORM DRAIN PROFILE "3"
(SEE SHT. 10)

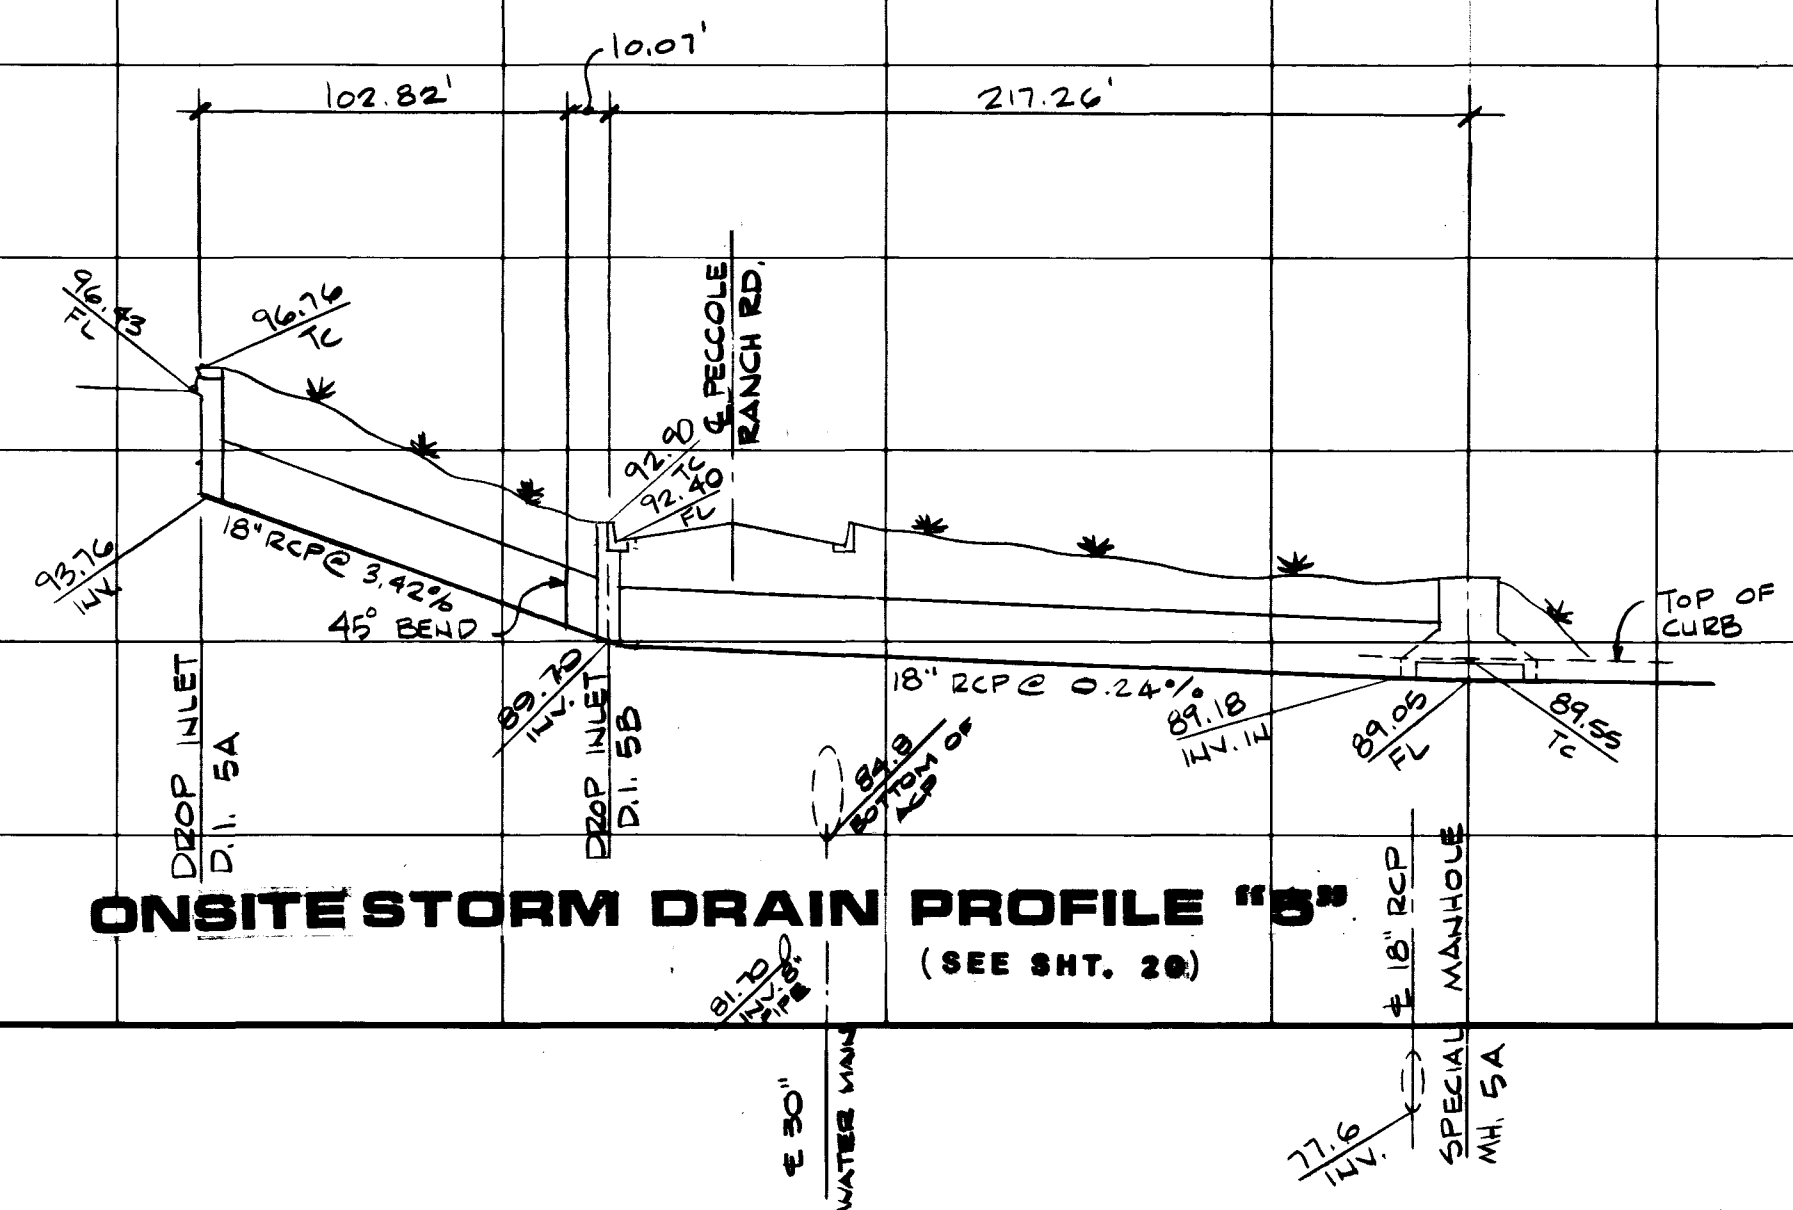

ONSITE STORM DRAIN PROFILE "5"
(SEE SHT. 20)

PROFILE
SCALE: HORIZ. 1" = 50'
VERT. 1" = 5'

APPROVAL

CLV CHIEF LAND DEVELOPMENT

5-27-87
DATE

FOOTHILLS COUNTRY CLUB UNIT NO. 1

AT PECOCLE RANCH




STORM DRAIN PROFILES

SHEET
28
OF 52 SHEETS

G.C. WALLACE, INC.
Engineering/Architecture

1555 SOUTH RAINBOW BLVD., LAS VEGAS, NEVADA 89102

DESCRIPTION
REV. DATE
7373 4/3/87
R.E. NO. DATE

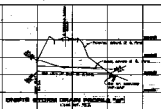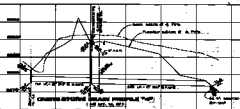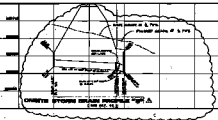

PROFILE
ON YX STORM DRAG
TAP

APPROVAL

DATE

25