

### CONSTRUCTION NOTES

- 1 PAINT CURB RED IN DRIVEWAY AREAS (TYP.).
- 2 PAINT 4" WIDE WHITE PARKING STRIPE AS SHOWN (TYP.).
- 3 3M HANDICAP SYMBOL AS SHOWN (TYP.). - SEE DETAIL 5 SHEET SD-1
- 4 PAINT HANDICAP ACCESS STALL AS SHOWN (TYP.). SEE DETAIL 6 SHEET SD-1
- 5 INSTALL HANDICAP SIGN (TYP.). SEE DETAIL 1 SHEET SD-3.
- 6 INSTALL 6" CONCRETE WHEEL BLOCKS WHERE SHOWN. BLOCKS TO BE CENTERED 30" FROM FACE OF CURB.
- 7 PAINT 4" WIDE YELLOW PARKING STRIPE AS SHOWN (TYP.).
- 8 RESTRICTED PARKING SIGN - SEE DETAIL 2, SHEET SD-3.
- 9 PAINT CURB YELLOW ALONG LENGTH OF 4" STRIPE.
- 10 FIRELANE SIGN - SEE DETAIL 3, SHEET SD-3.
- 13 WARNING SIGN

### LINE TABLE



No.	BEARING	DISTANCE
L1	S14°49'03"E	13.87
L2	N75°10'57"E	8.67
L3	S75°10'57"W	12.47
L4	N14°49'03"W	6.9
L5	S75°10'57"W	6
L6	S14°49'03"E	5
L7	N14°49'03"W	5
L8	S14°49'03"E	6.9
L9	N75°10'57"E	20.01
L10	S14°49'03"E	6.88
L11	N75°10'57"E	13.34
L12	S75°10'57"W	6.67
L13	N14°49'03"W	6.88
L14	N00°11'13"E	5.01
L15	N00°11'13"E	3.86
L16	N75°10'57"E	5.75
L17	S14°49'03"E	9
L18	N75°10'57"E	13
L19	S75°10'57"W	13
L20	N75°10'57"E	14.5
L21	S14°49'03"E	18.5
L22	S75°10'57"W	14.5
L23	N14°49'03"W	2.36
L24	S14°49'03"E	2.98
L25	N14°49'03"W	8
L26	N75°10'57"E	10.75
L27	N14°49'03"W	2.86
L28	N14°49'03"W	9
L29	S14°49'03"E	9
L30	S75°10'57"W	15
L31	N75°10'57"E	15
L32	N75°10'57"E	17.9
L33	S14°49'03"E	2.36
L34	N00°11'13"E	2
L35	N00°11'13"E	9
L36	N75°10'57"E	13.99

NOTE: ANY BEARING LISTED AS "NORTH", "SOUTH", "EAST", OR "WEST" INDICATES 00°00'00" IN THE DIRECTION INDICATED.

### CURVE TABLE

No.	RADIUS	DELTA	LENGTH	TANGENT
C1	1.5	90°00'00"	2.36	1.5
C2	4.5	90°00'00"	7.07	4.5
C3	6.48	139°41'59"	15.81	17.67
C4	14.48	146°12'42"	36.96	47.69
C5	8	161°39'42"	22.57	49.58
C6	2	90°00'00"	3.14	2
C7	50.5	46°20'17"	40.84	21.61
C8	17	42°27'57"	12.6	6.61
C9	1.5	90°35'55"	2.5	1.95
C10	53.5	90°00'00"	84.04	53.5
C11	45.5	90°00'00"	71.47	45.5
C12	21.5	118°44'16"	44.56	36.31
C13	21.5	74°59'44"	28.14	16.5
C14	22	65°44'57"	21.4	11.63
C15	10	90°00'00"	15.71	10
C16	20	90°00'00"	31.42	20
C17	16.5	74°59'44"	21.6	12.66
C18	43.5	46°20'17"	36.8	19.47

NOTE: ALL DIMENSIONS ARE FROM BACK OF CURB OR FACE OF BUILDING UNLESS NOTED OTHERWISE.

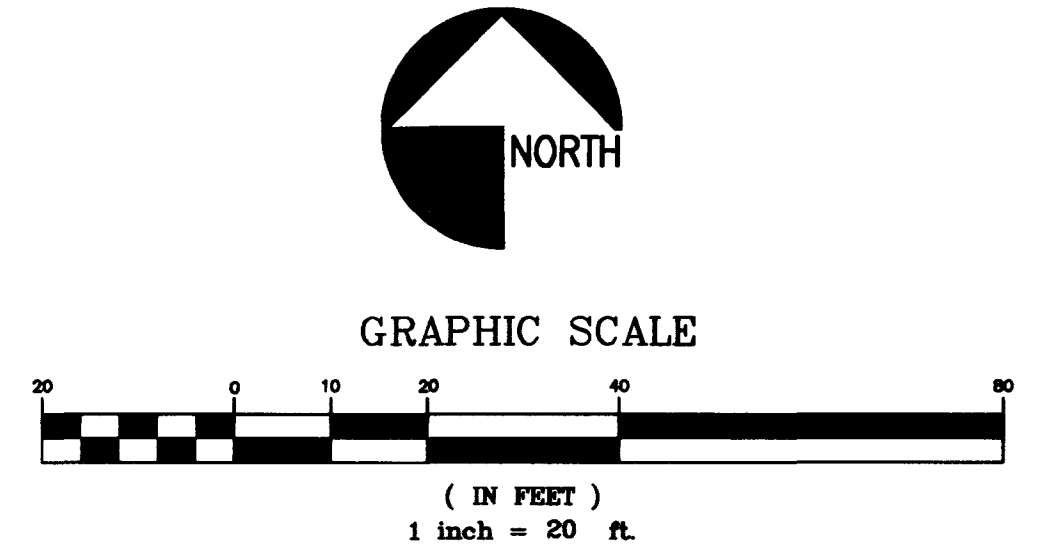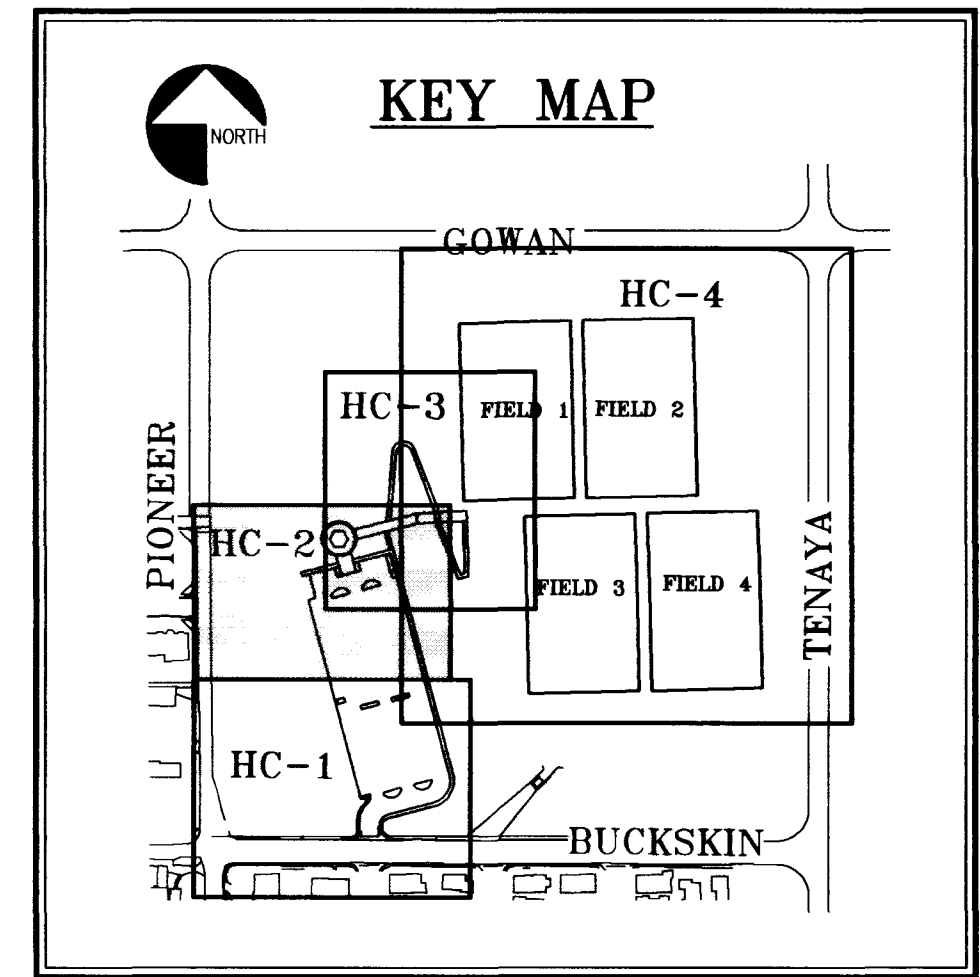

DATE	REVISIONS	DESIGN BY: CKB	DRAWN BY: JAH	 Engineering Planning Surveying Landscape Architecture Hydrology 1771 E. Domingo Road #102-3 Las Vegas, Nevada 89119 Offices in Arizona, California and Nevada
SCALE (H): 1"=20'	SCALE (V): NA	DATE: 07/01/97	JOB No. 860096.00	
DEPARTMENT OF PARKS & LEISURE ACTIVITIES PROJECT: GOWAN SOCCER FIELD COMPLEX SHEET: HORIZONTAL PLAN DRAWING NO. 11 HC-2 675-V31				

