


LINE TABLE

Line	Length	Bearing
L80	249.96	N69°32'06"E
L81	41.71	N75°10'57"E
L82	40.77	N75°10'57"E
L83	211.03	N66°50'44"E
L84	6.00	N14°49'03"W
L85	211.03	N66°50'44"E
L86	8.00	N75°10'57"E
L87	6.00	N14°49'03"W
L88	4.00	S88°40'56"W
L89	16.00	S01°19'04"W
L90	16.00	N88°40'56"E
L91	501.92	N54°17'38"E
L92	494.28	N56°28'08"E
L93	4.00	N88°40'56"E
L94	505.22	N54°17'38"E
L95	16.00	N88°40'56"E
L96	4.00	N88°40'56"E
L97	16.00	N01°19'04"W
L98	16.00	N88°40'56"E
L99	4.00	N88°40'56"E
L100	16.00	N01°19'04"W

NOTE: ALL DIMENSIONS ARE FROM BACK OF CURB OR FACE OF BUILDING UNLESS NOTED OTHERWISE.

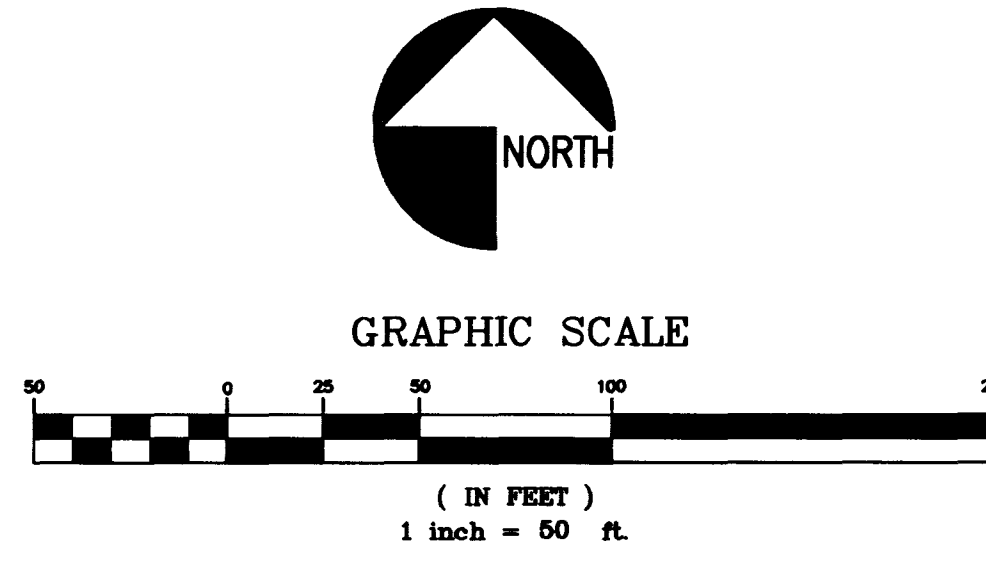

DEPARTMENT OF PARKS & LEISURE ACTIVITIES
 PROJECT: GOWAN SOCCER FIELD COMPLEX
 SHEET: HORIZONTAL PLAN
 DRAWING NO. HC-4
 675-V31

DATE: 07/01/97
 DESIGN BY: CKB
 DRAWN BY: JAH
 JOB No. 860096.00

SCALE (H): 1"=50'
 SCALE (V): NA

CELLA BARR ASSOCIATES
 Engineering Services, Surveying, Architecture, Landscape Architecture, Interiors
 171 E. Damgo Road #102-5, Las Vegas, Nevada 89119
 Office in Arizona, California and Nevada
 (702) 884-7778

STEPHEN R. HEWNER
 REGISTERED PROFESSIONAL ENGINEER - STATE OF NEVADA
 No. 4414

13
 57

