



A Building Section
Scale: 1/4"=1'-0"

REFERENCE INTERIOR ELEVATION FOR FINISHES ETC. TYP.

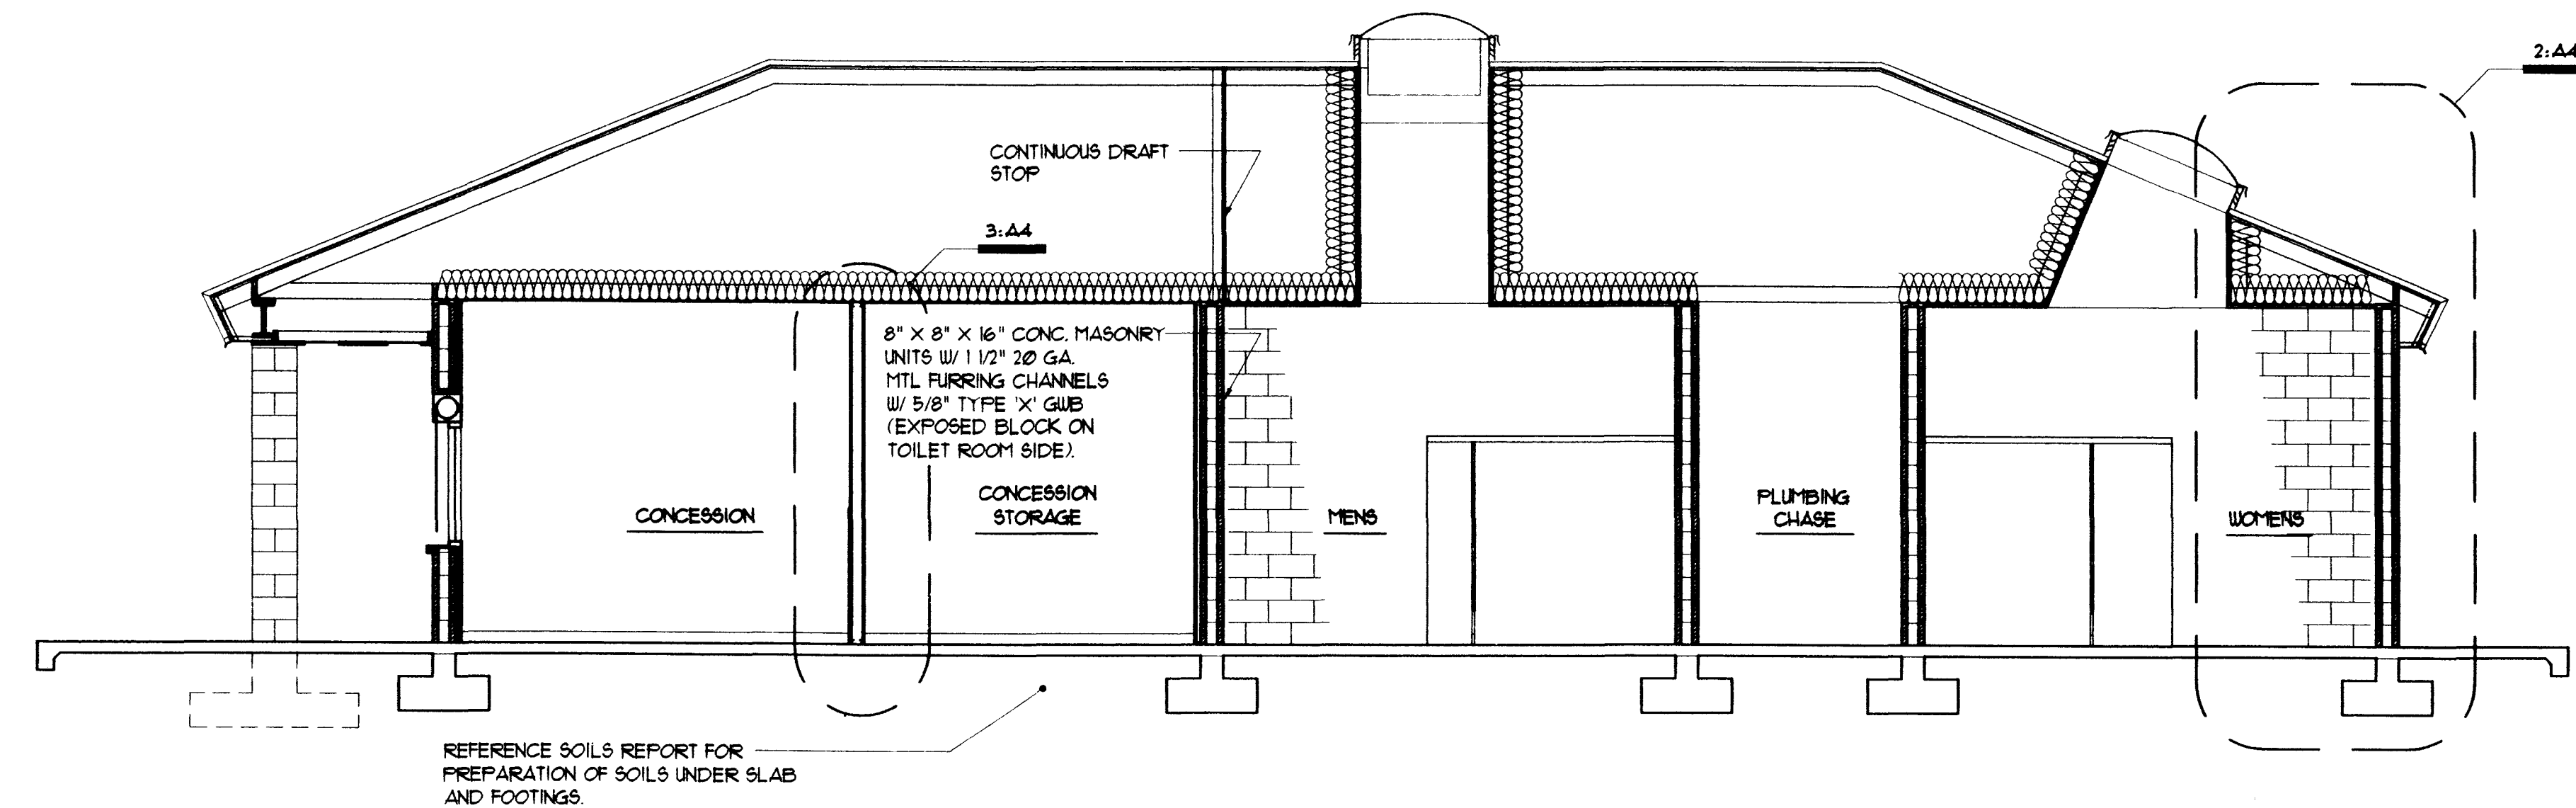

B Building Section
Scale: 1/4"=1'-0"


REFERENCE INTERIOR ELEVATION FOR FINISHES ETC. TYP.

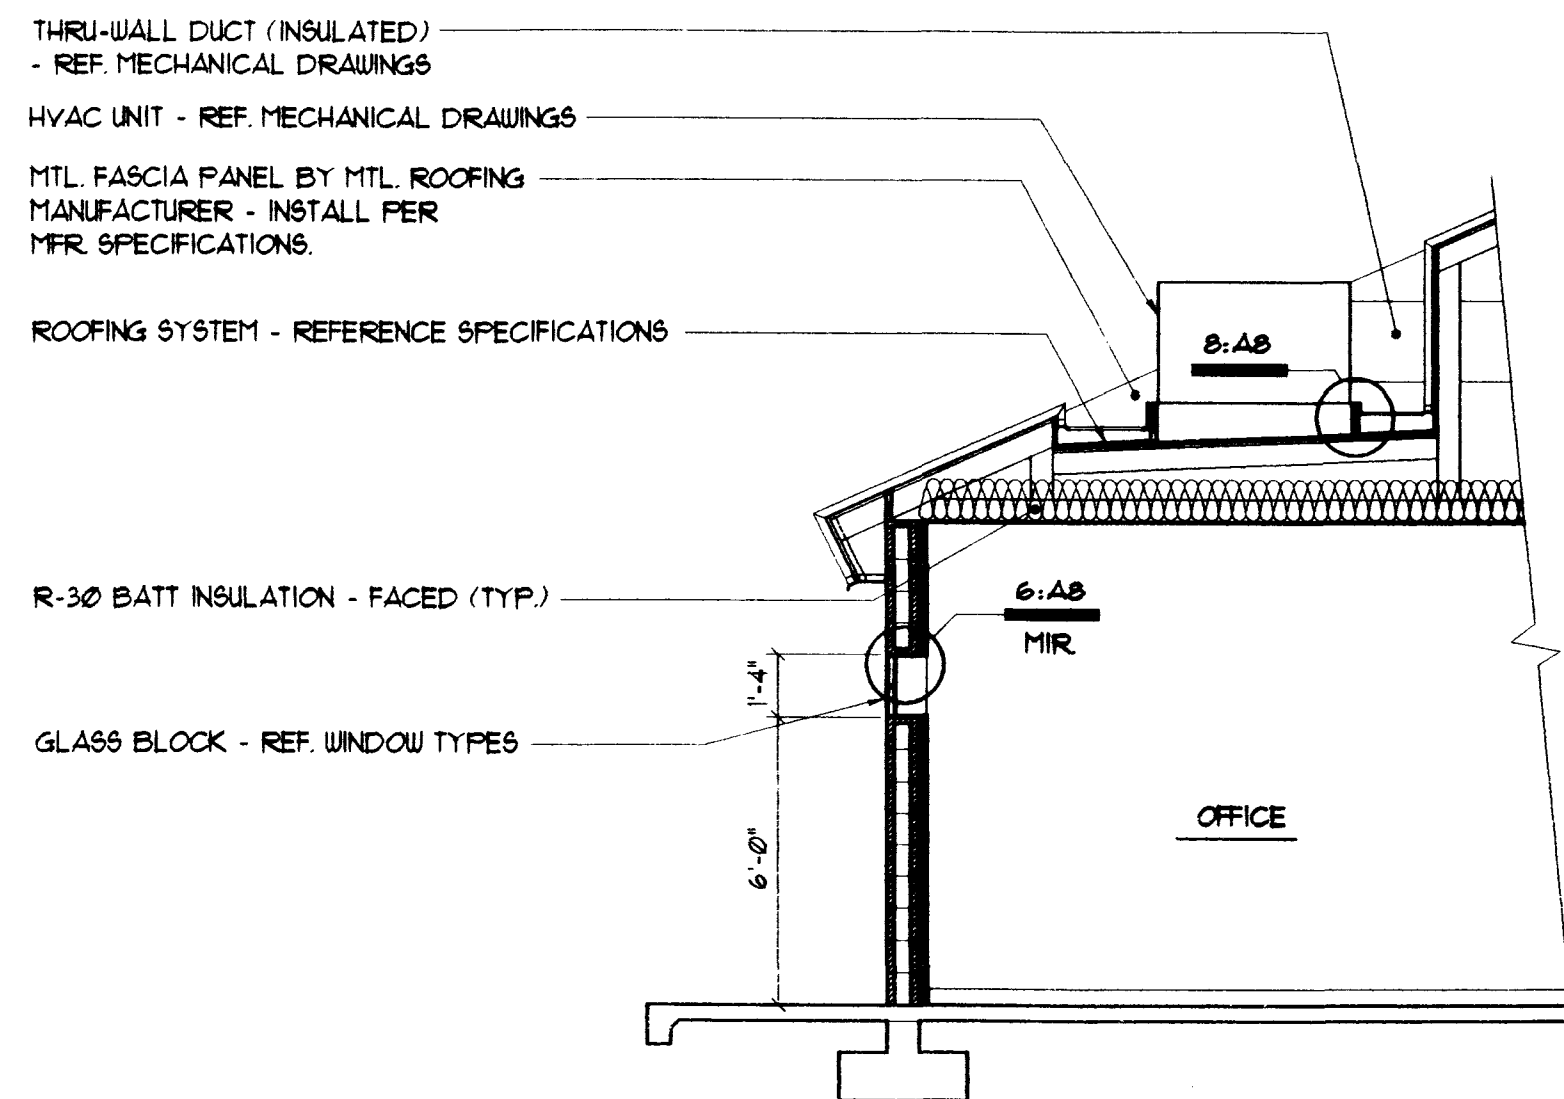

C Partial Building Section
Scale: 1/4"=1'-0"

DATE:	
REVISIONS:	

DRAWN BY: BLB	DESIGN BY: BLB
DATE: 7/31	
ARCHITECTURAL SERVICES	

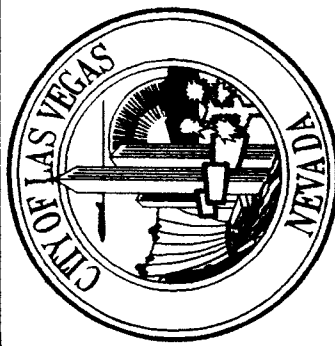

DEPARTMENT OF PUBLIC WORKS	PROJECT:
	Gowan Soccer Complex Restroom Facility

Building Sections	SHEET TITLE:
	Building Sections

SHEET NO.	A3
	675-V31

DRAWING NO.	34
GTB04A3 675-V31	57

