


NOTE:
PROVIDE ANCHORS PER MFR. SPECS.
TACK WELD BOLT HEAD TO STL. BAR

1 Head Dtl. @ Concession Window

Scale: 1 1/2" = 1'-0"

08300-04

AS-01

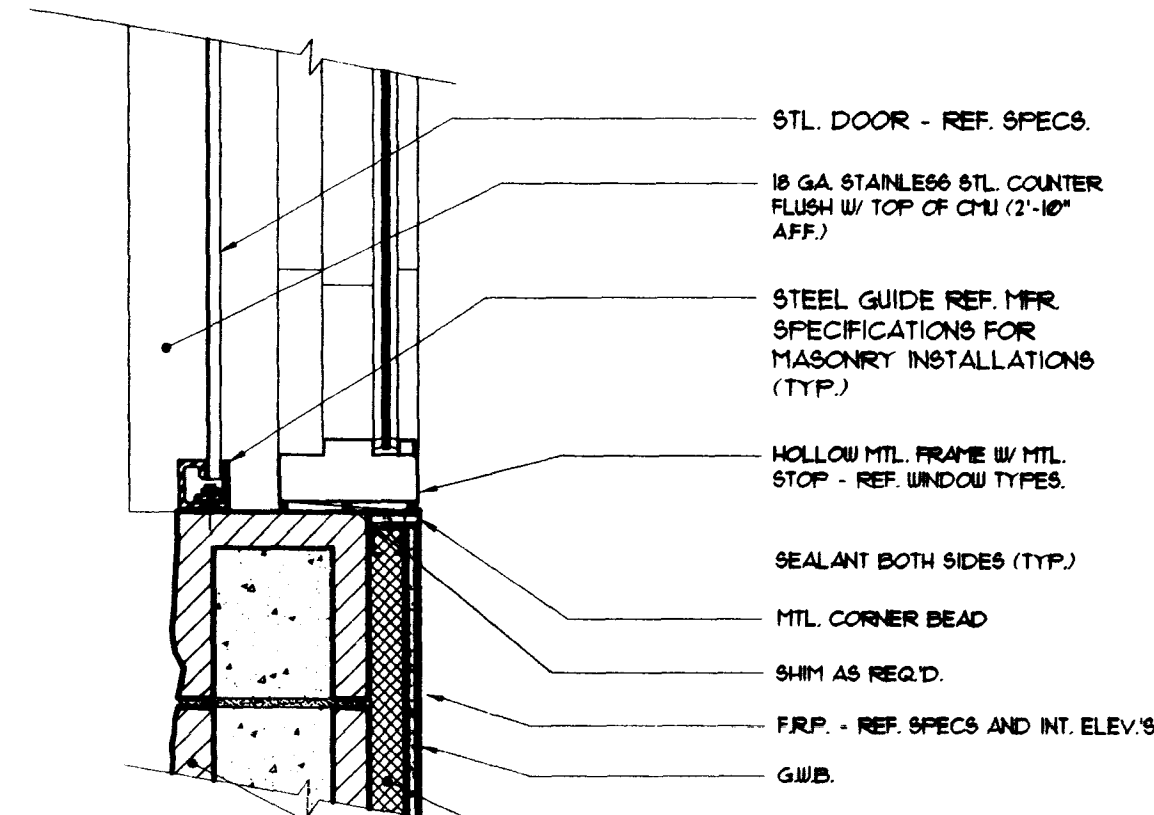


NOTE:
PROVIDE ANCHORS PER MFR. SPECS.
TACK WELD BOLT HEAD TO STL. BAR

2 Sill Dtl. @ Concession Window

Scale: 1 1/2" = 1'-0"

08300-06

AS-02

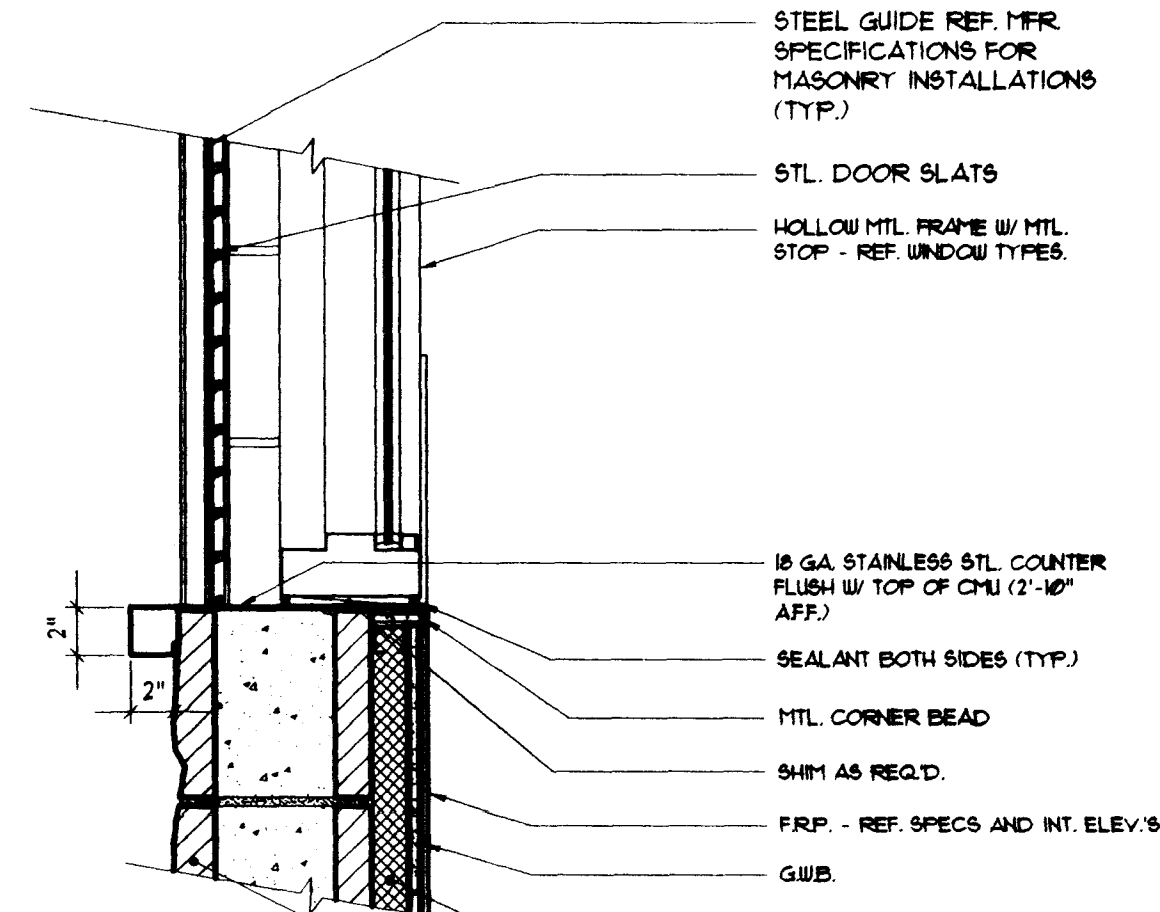

NOTE:
PROVIDE ANCHORS PER MFR. SPECS.
TACK WELD BOLT HEAD TO STL. BAR

3 Sill Dtl. @ Concession Window


Scale: 1 1/2" = 1'-0"

08300-05

AS-03

DATE:	
REVISIONS:	

DRAWN BY: BLB	DESIGN BY: STD
DATE: 1/91	
ARCHITECTURAL SERVICES	

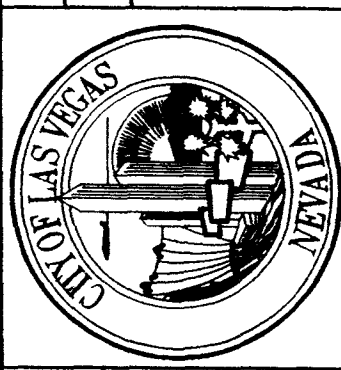

DEPARTMENT OF PUBLIC WORKS
PROJECT:
Gowan Soccer Complex
Restroom Facility

SHEET TITLE:
Miscellaneous
Details

SHEET NO.
AS
675-V31

DRAWING NO. 40
GTEB0A9
675-V31 57

