

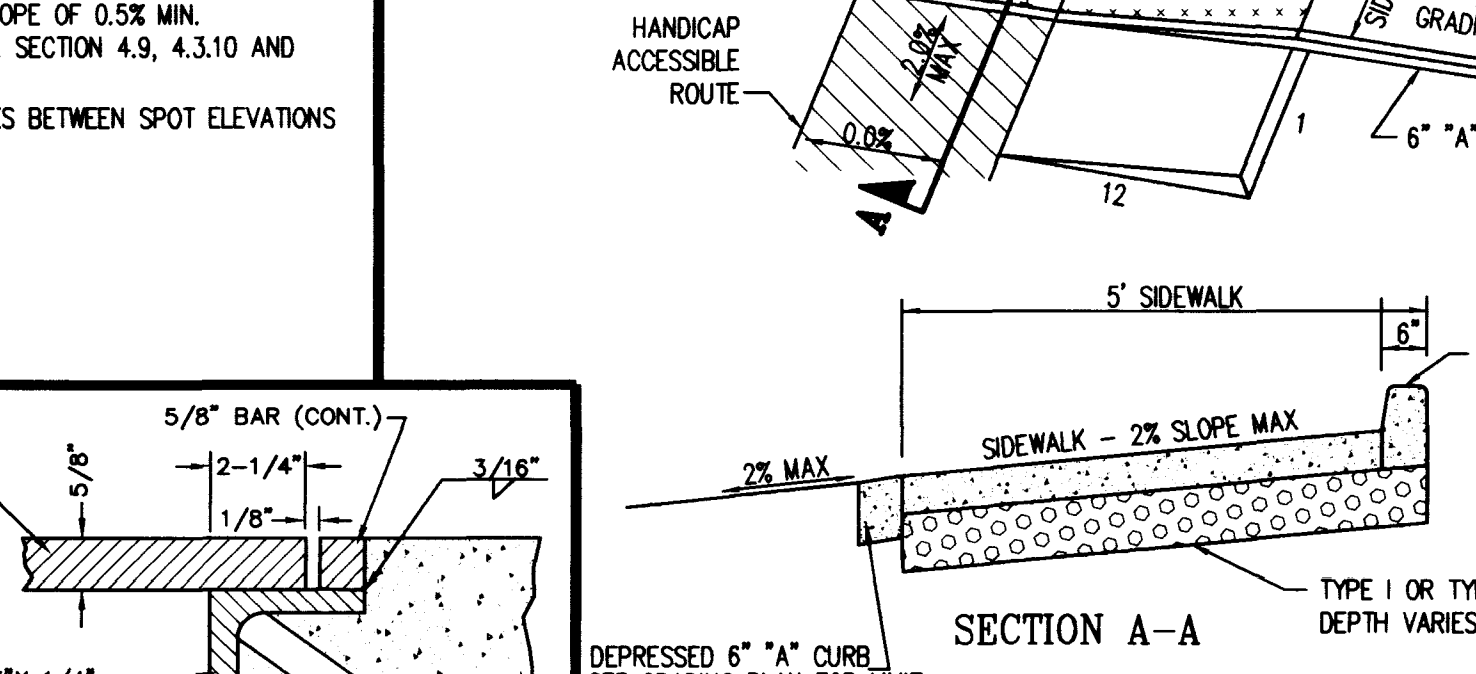
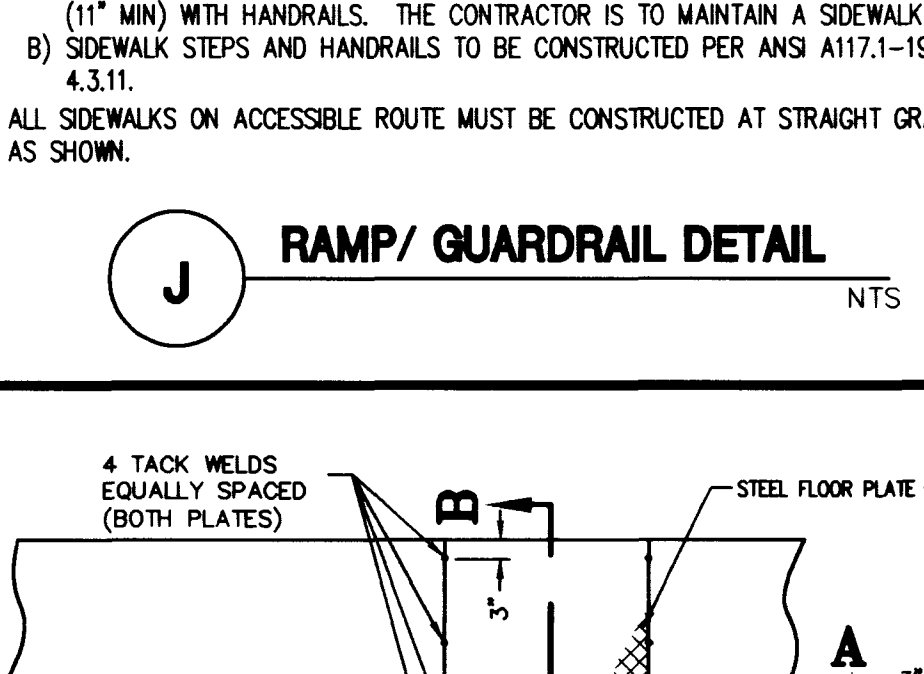
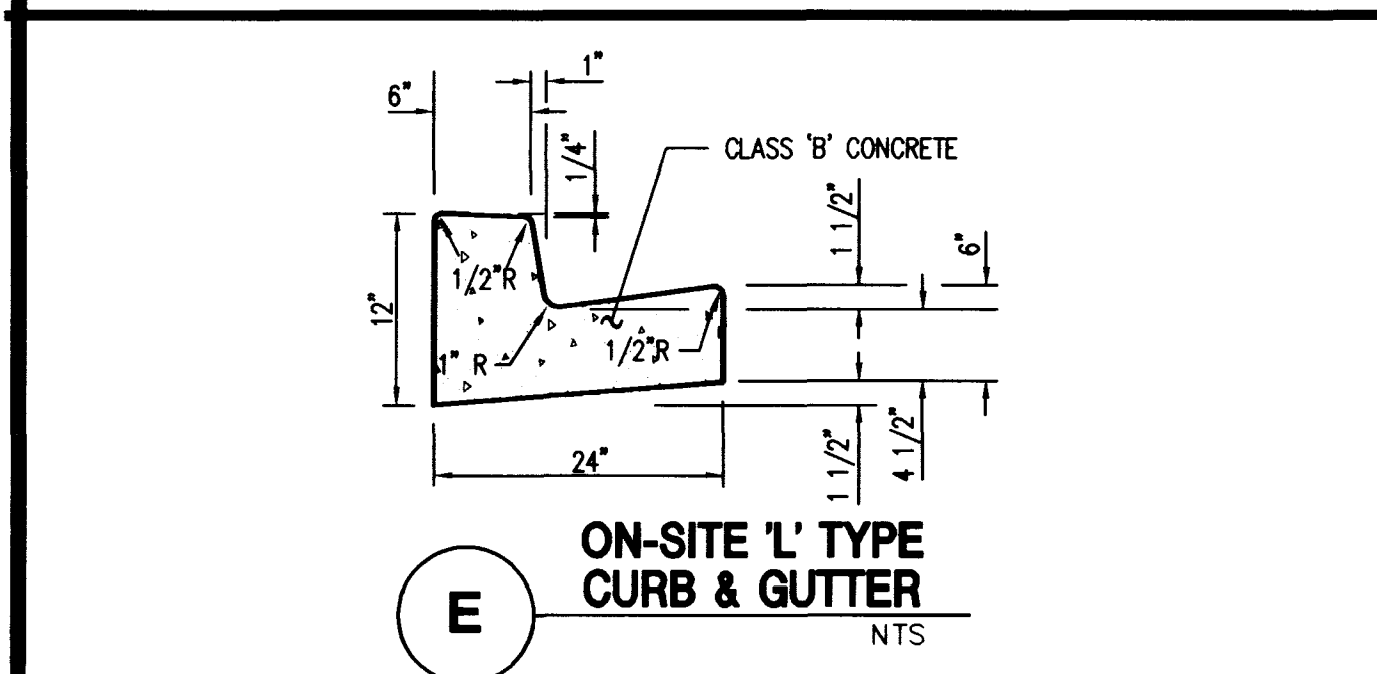
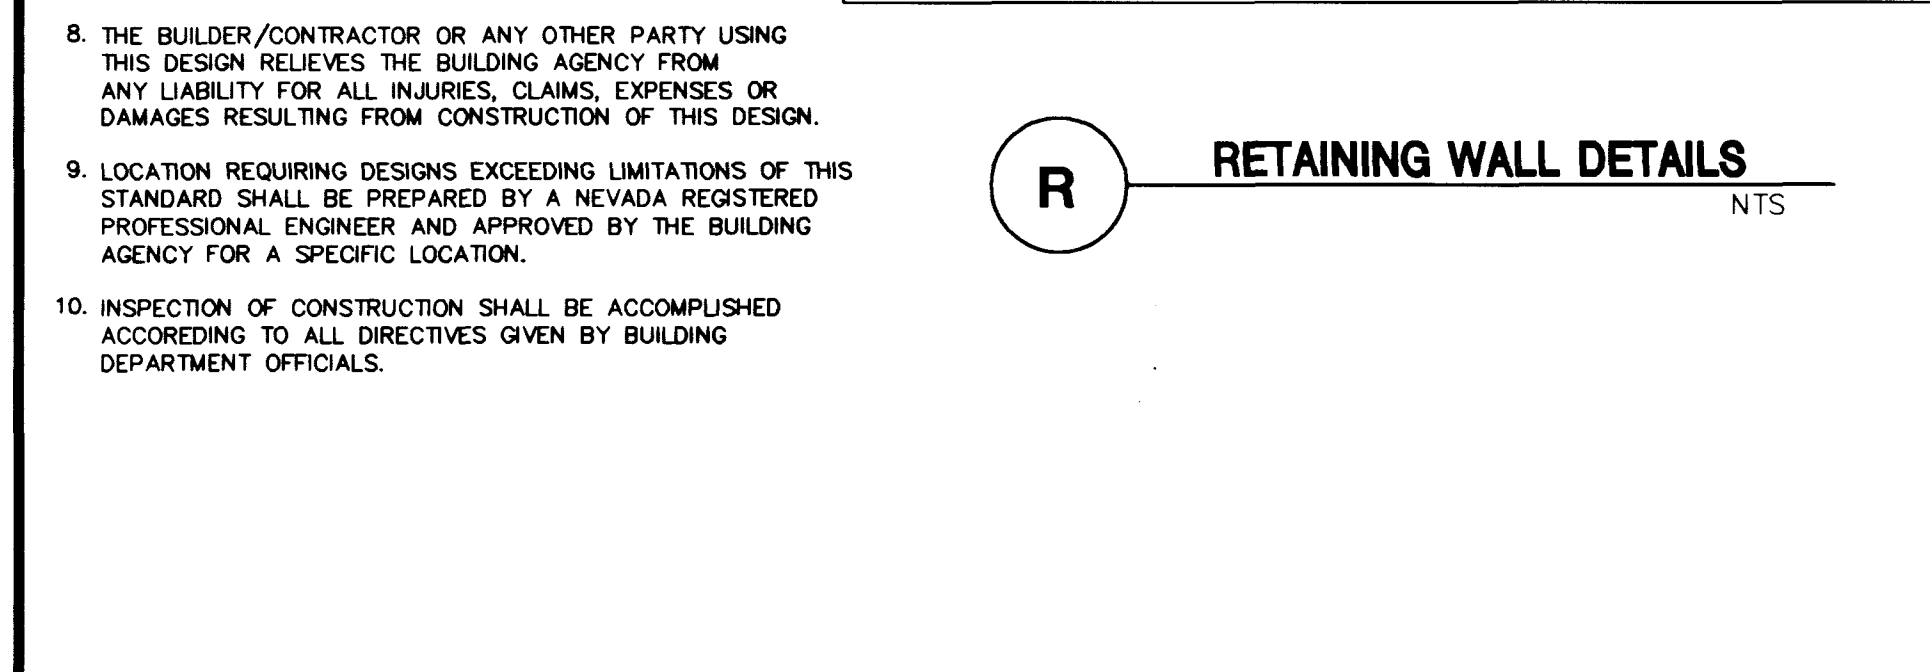
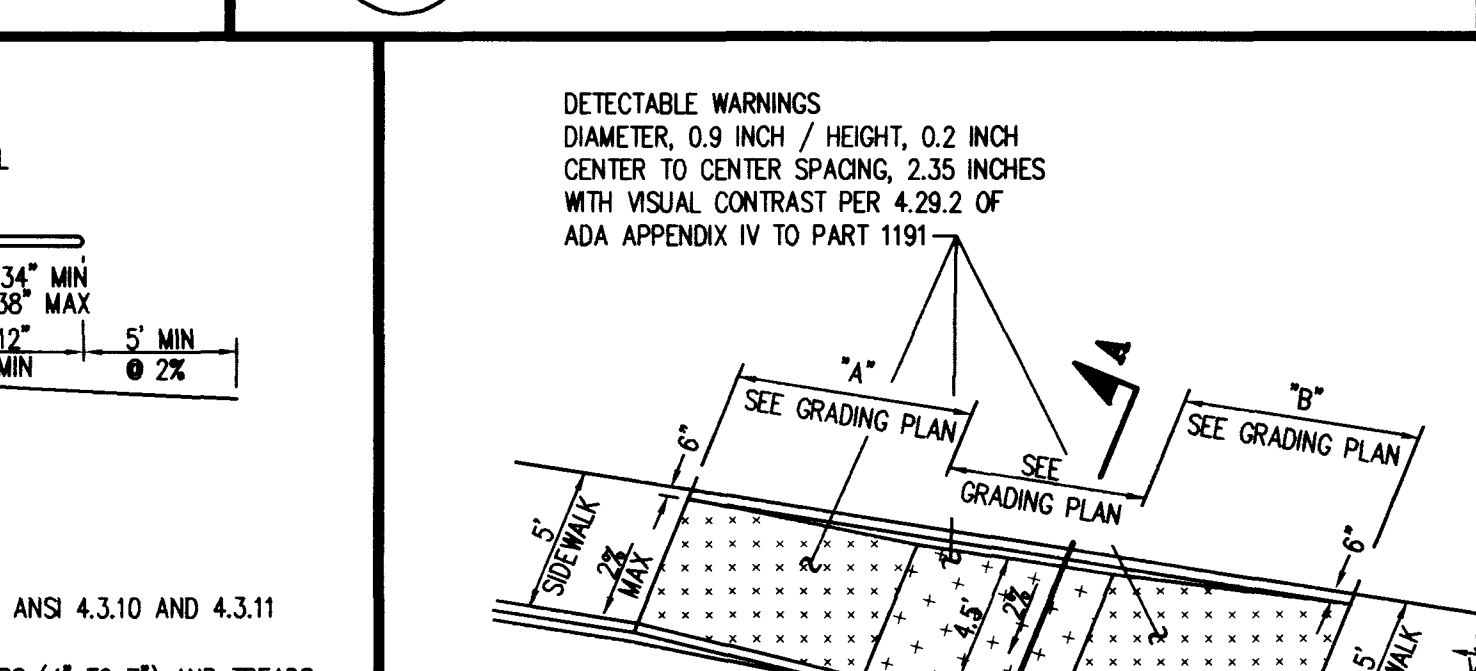
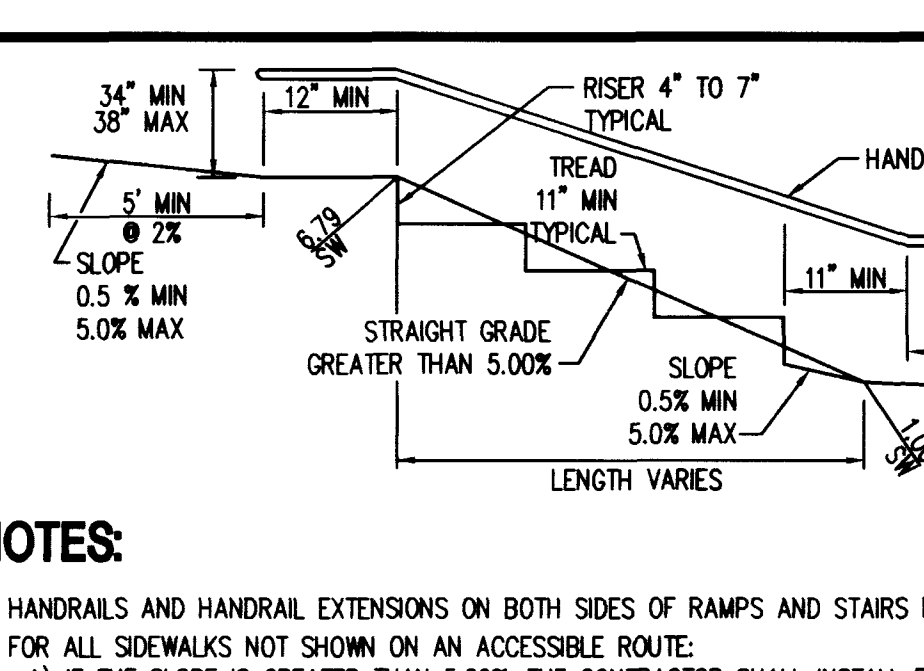
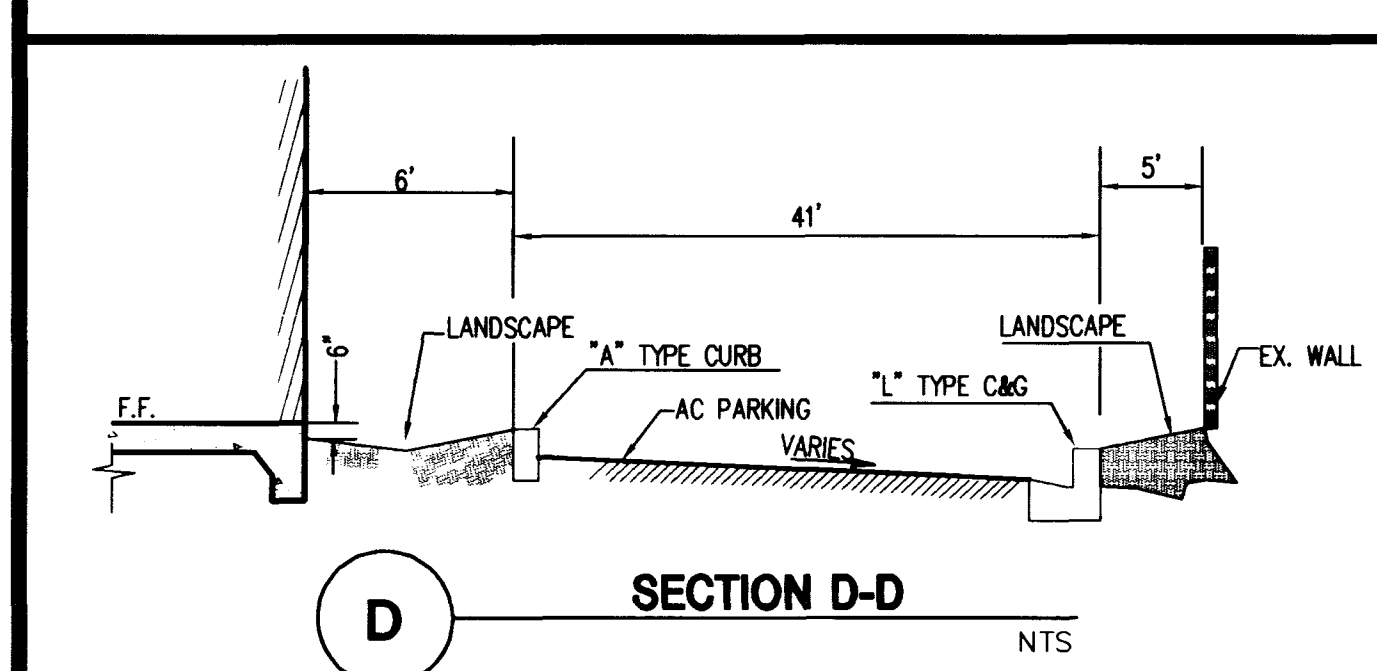
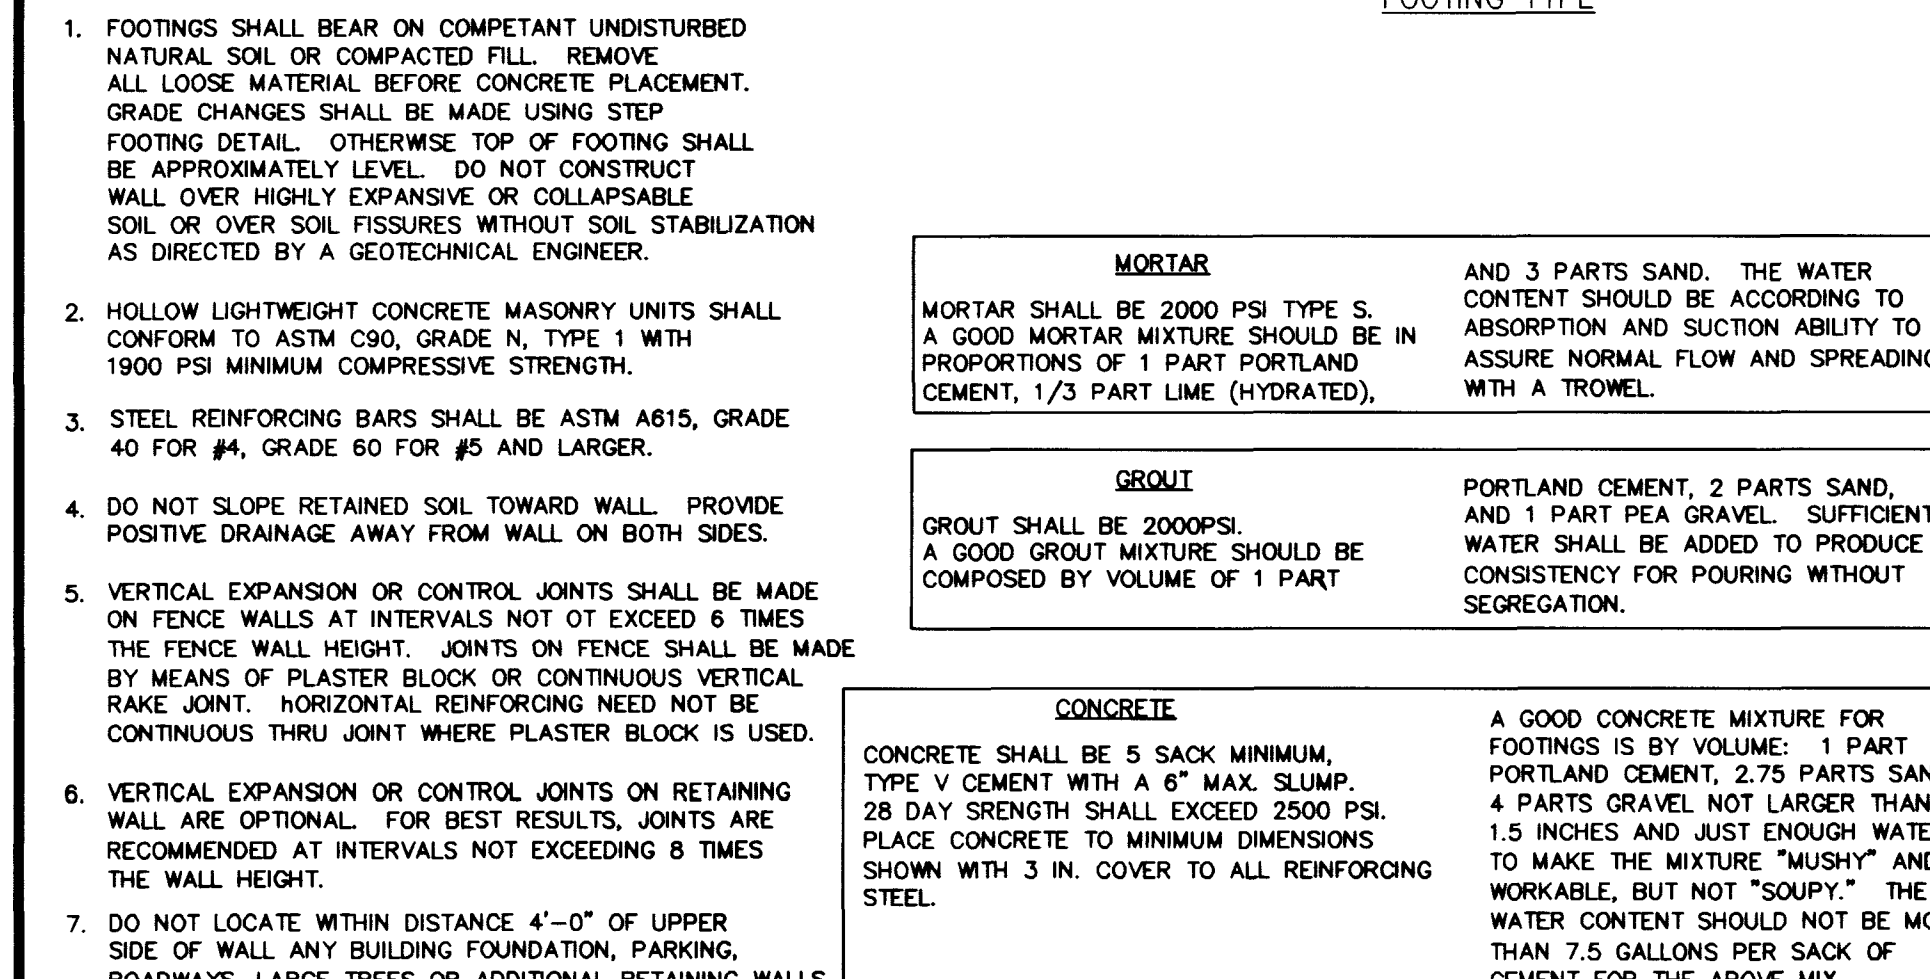
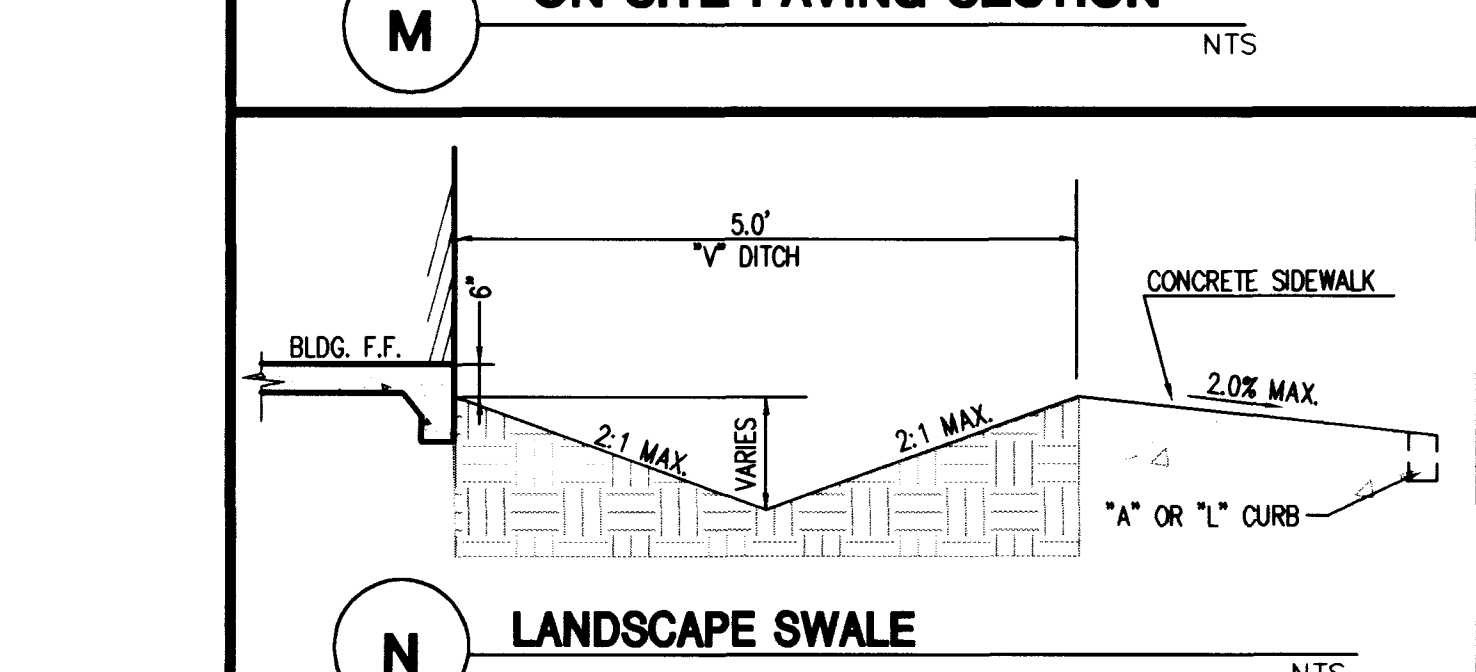
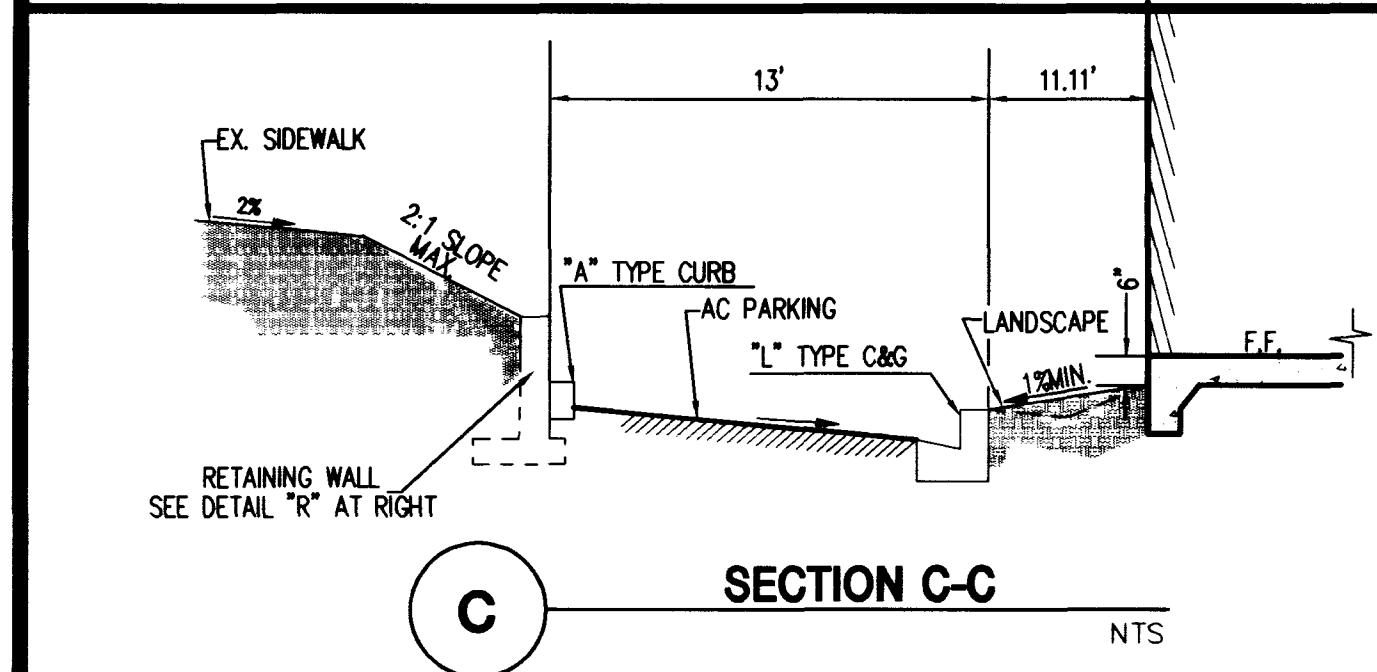
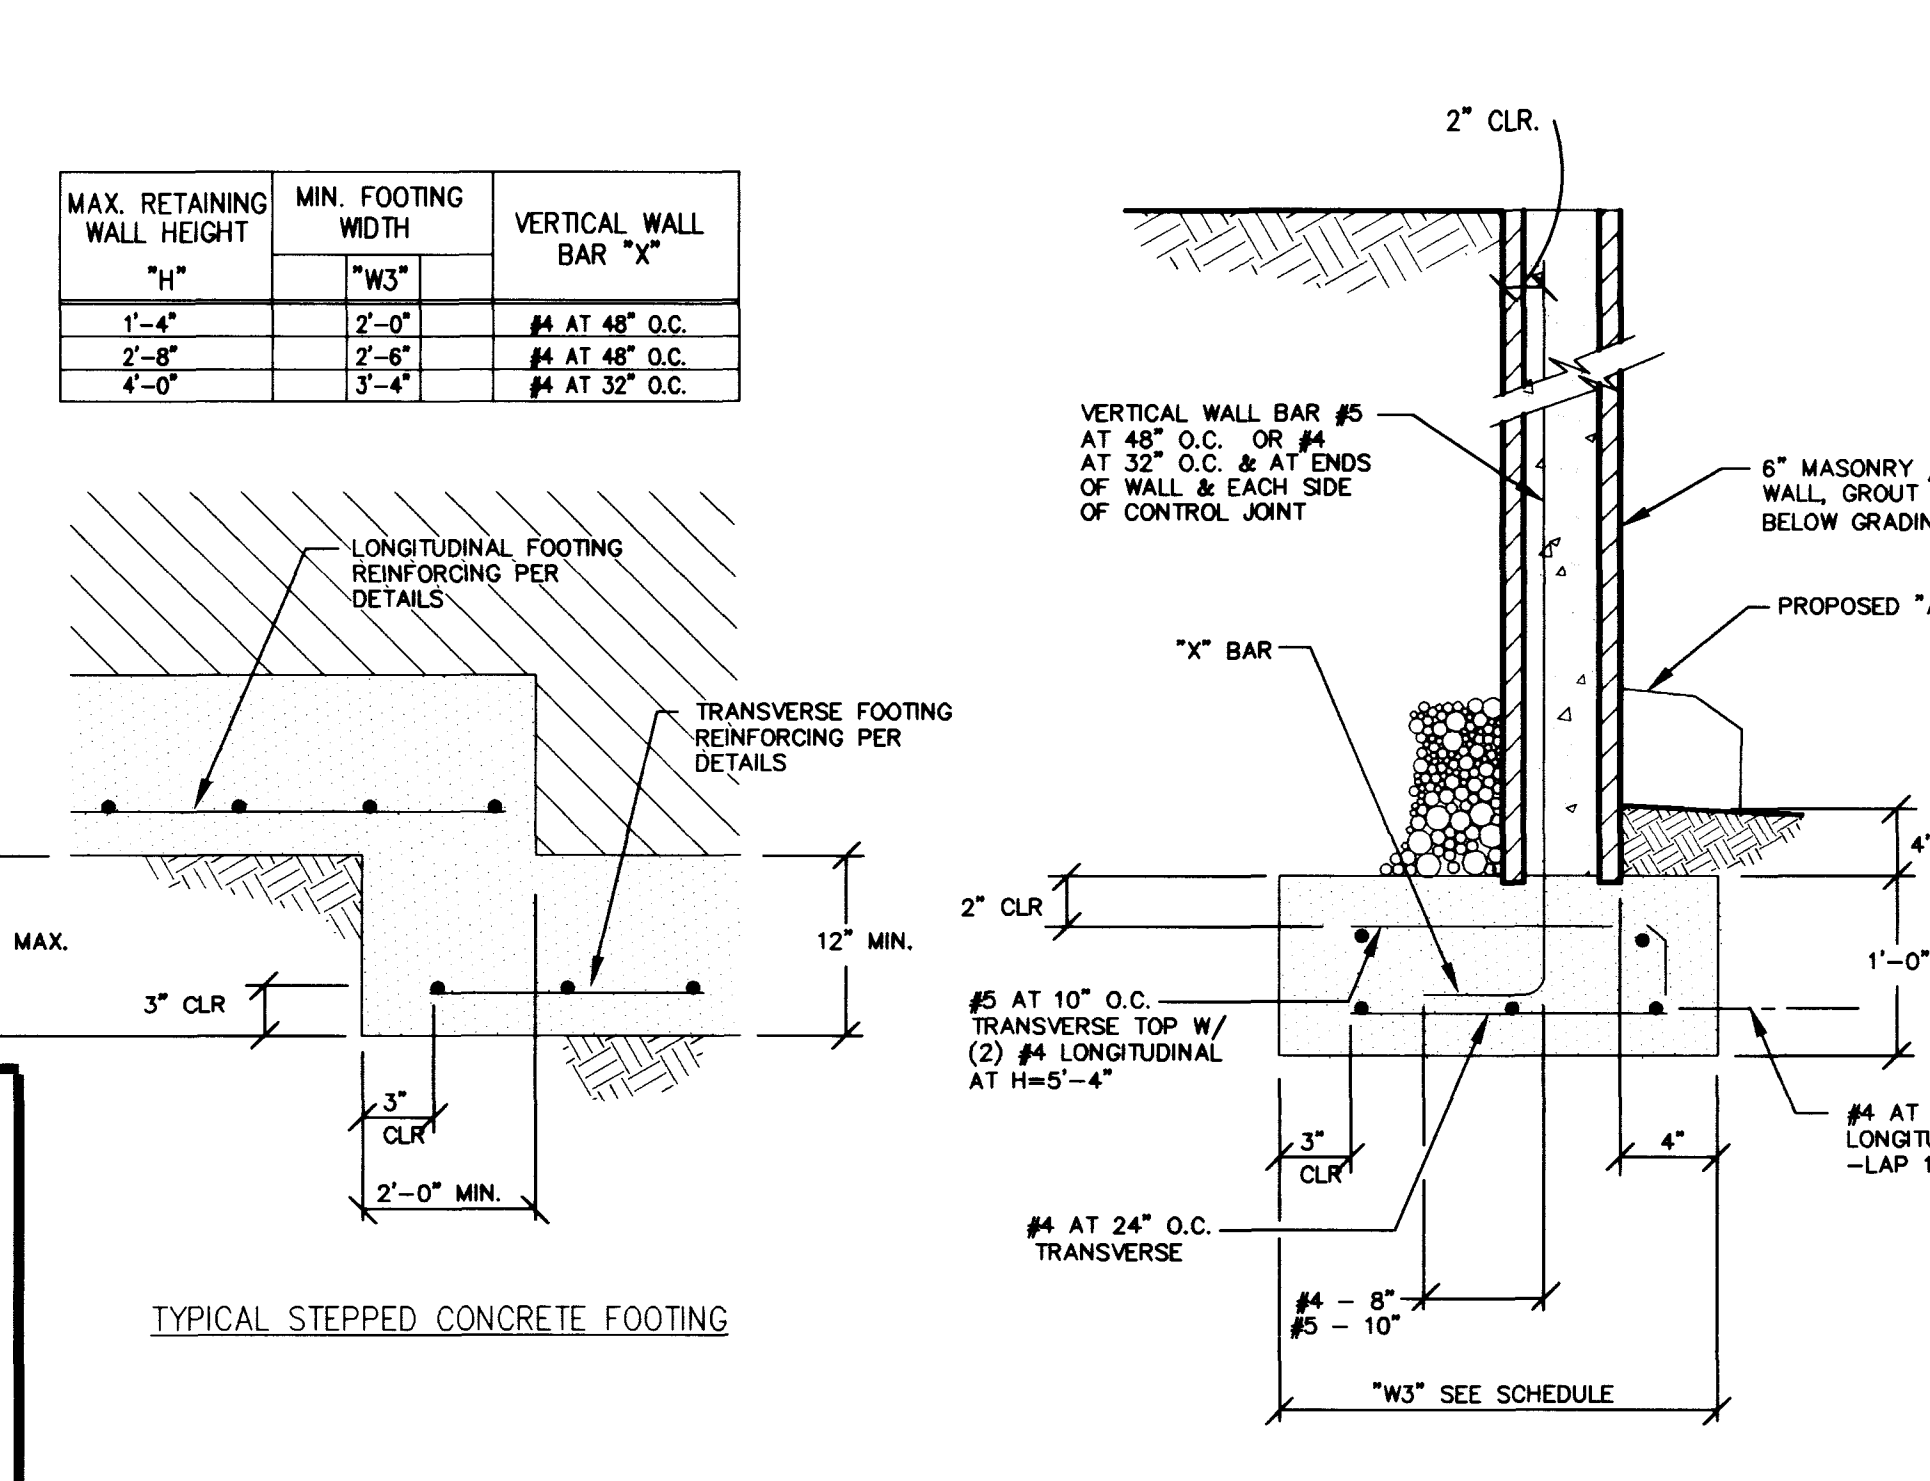
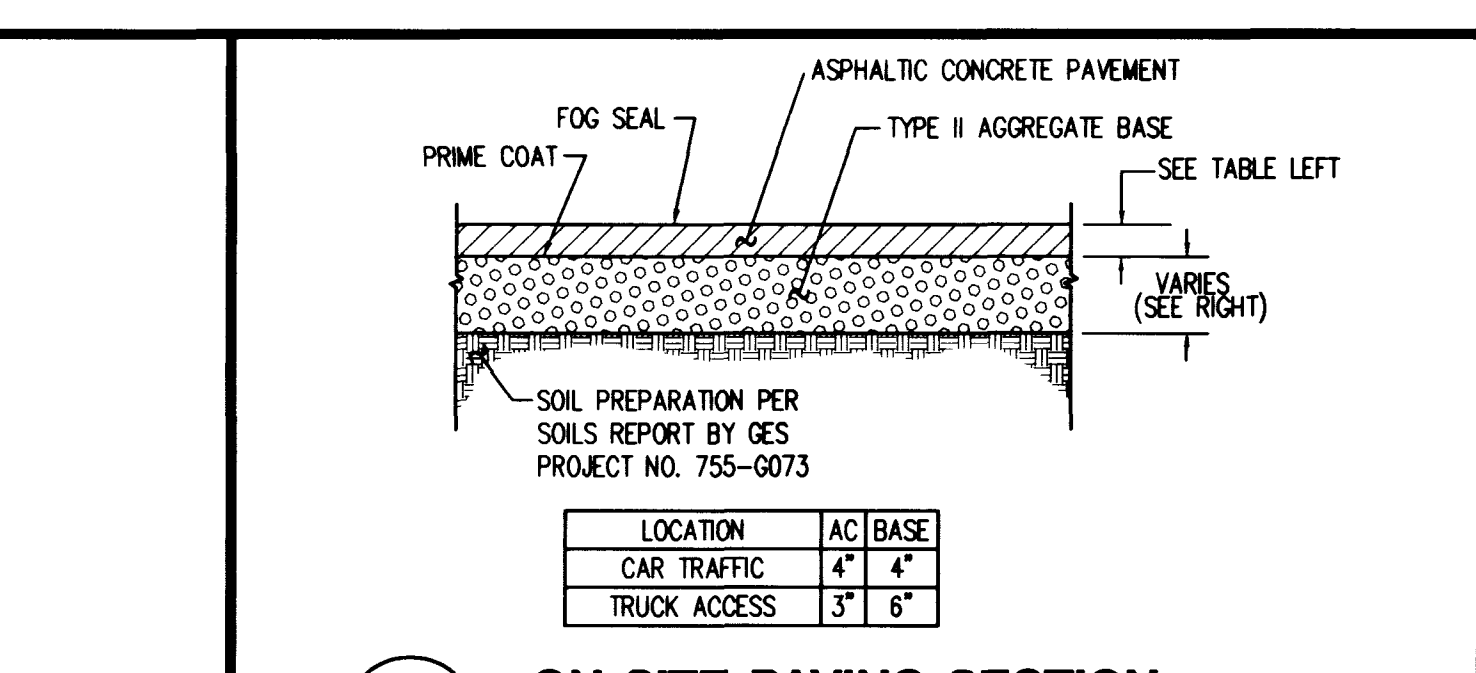
 
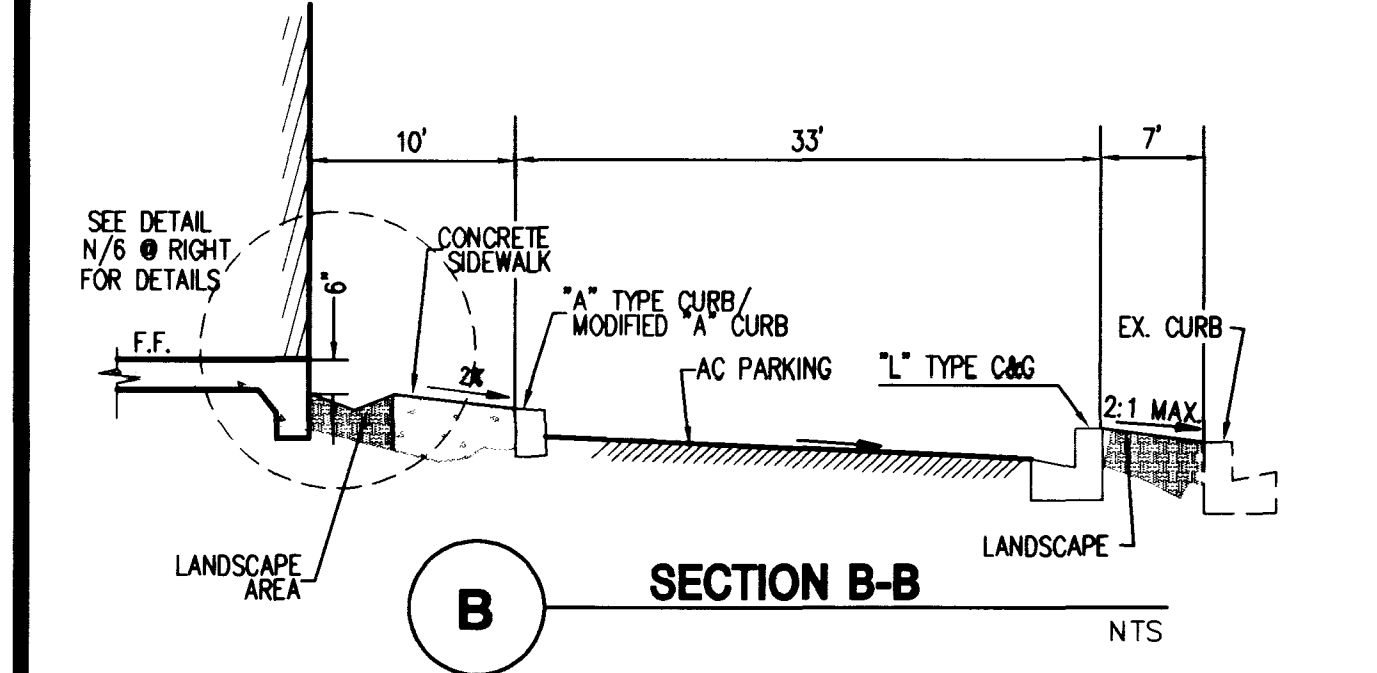
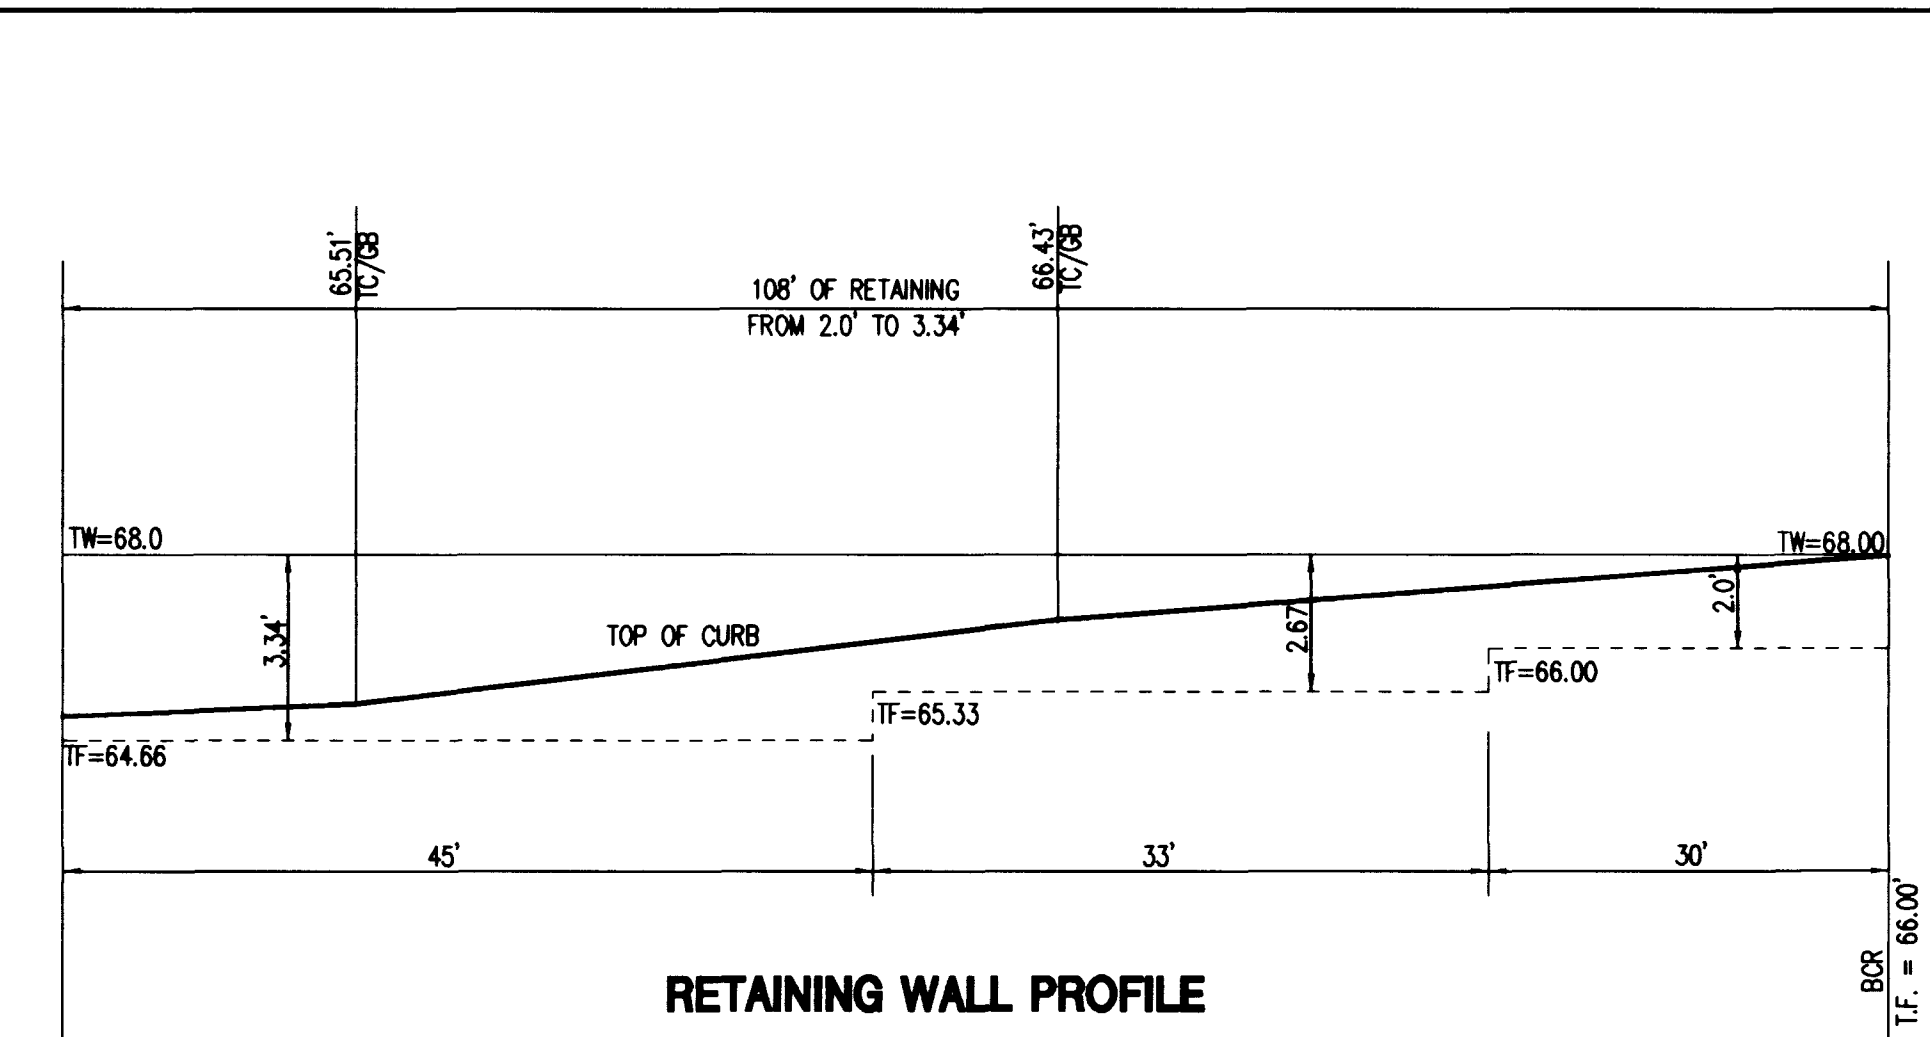
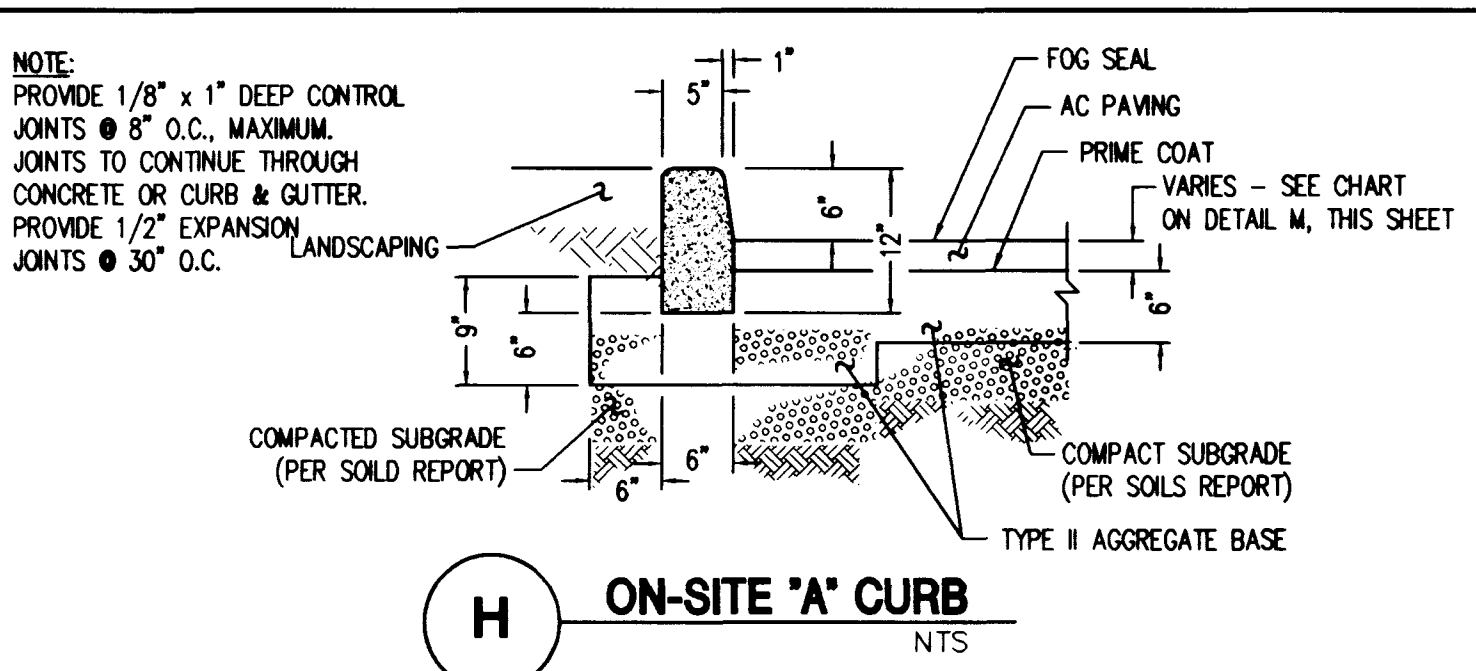
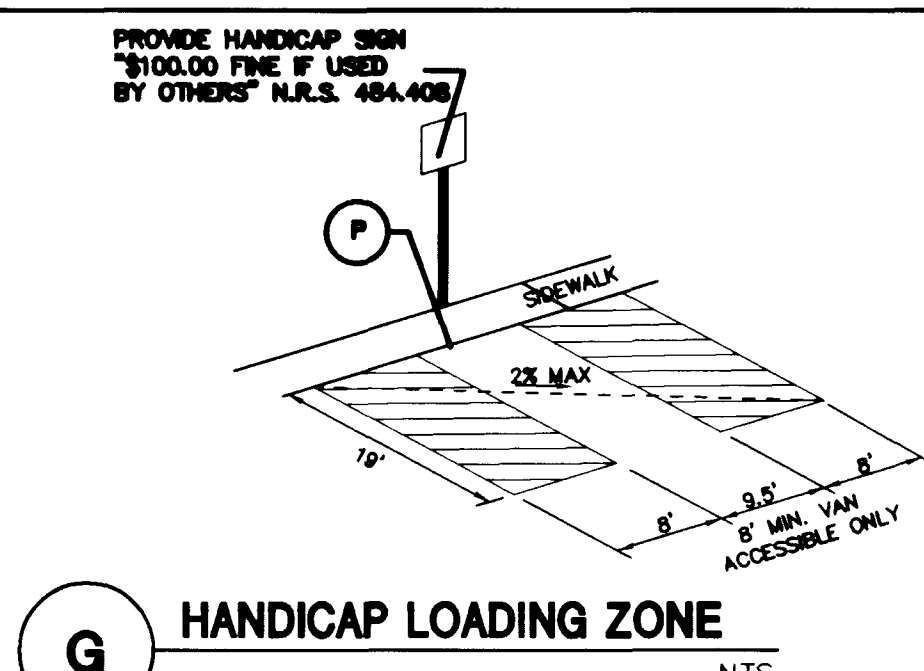
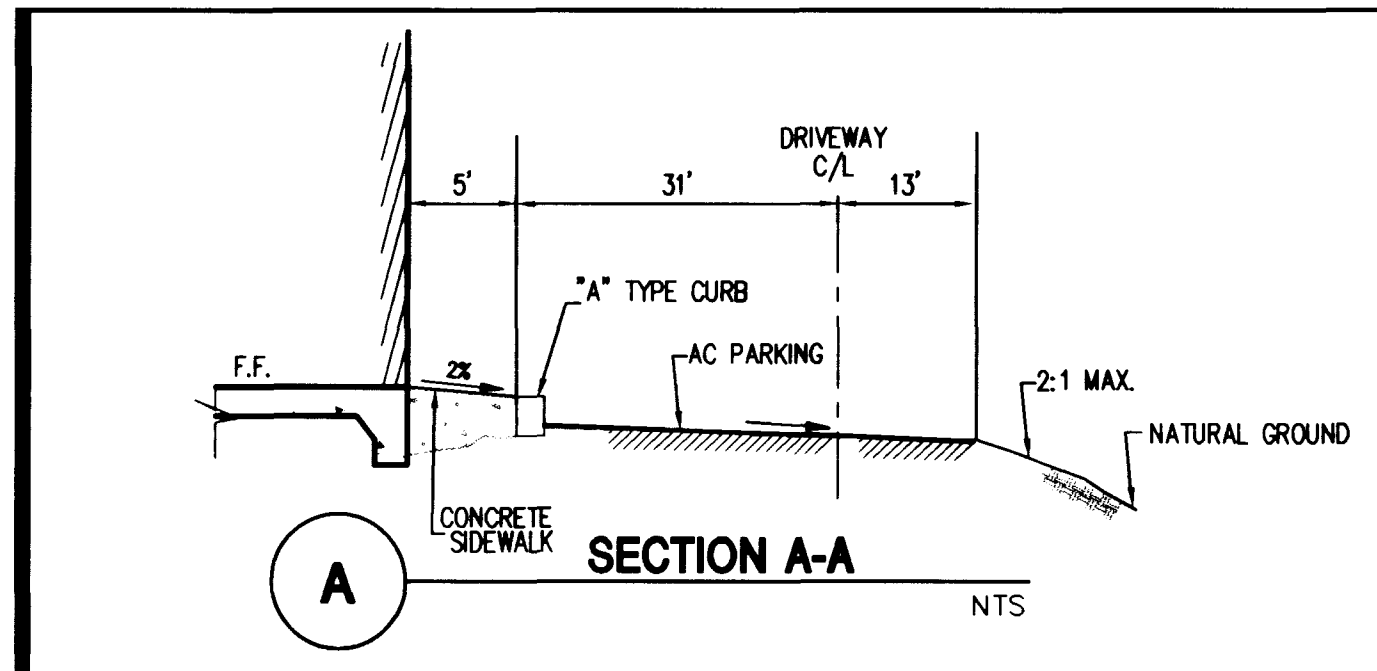
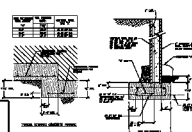
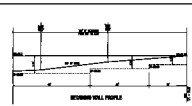
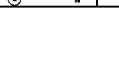
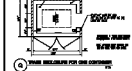
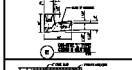
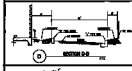
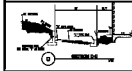


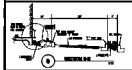

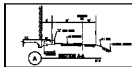

PRELIMINARY SET

DETAIL SHEET

CITY OF LOS ANGELES

LOT 34

LAUREL BARRIERS PROJECT

107-4500