


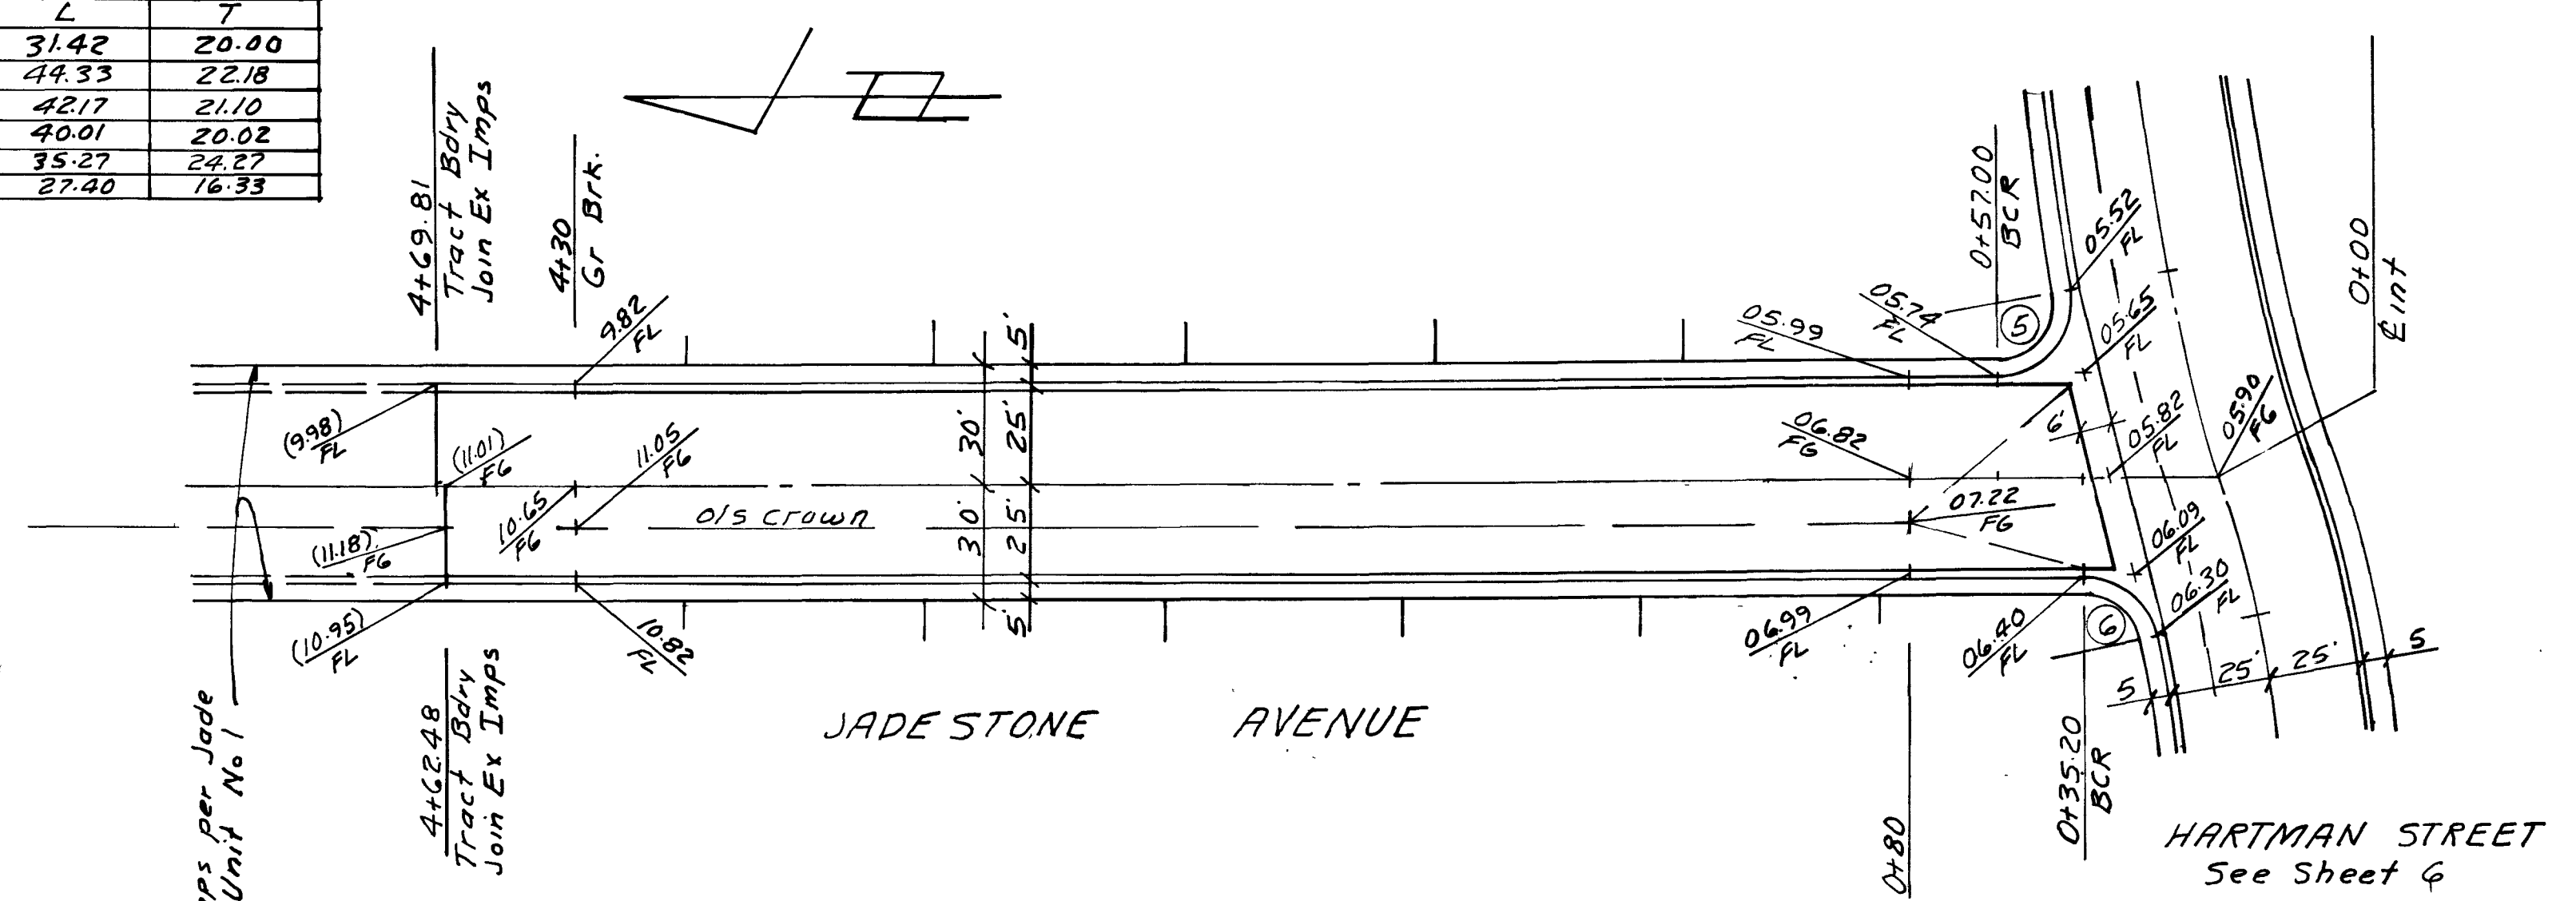

N ₀	Δ	R	L	T
1	90-00-00	20	31.42	20.00
2	06-02-23	420.50	44.33	22.18
3	06-02-23	400	42.17	21.10
4	06-02-23	379.50	40.01	20.02
5	101-01-07	20.00	35.27	24.27
6	78-29-25	20.00	27.40	16.33

APPROVED BY:

John J. Jones *2/12/73*
CITY OF LAS VEGAS ENGINEER DATE

J. A. DeBru *2-6-73*
CITY OF LAS VEGAS FIELD ENGINEER DATE

SUBMITTED BY:

CHARLEY R. JOHNSON
NEVADA R.P.E. NO 3005



VTN
nevada

CONSULTING ENGINEERS • PLANNERS

2209 PARADISE ROAD, LAS VEGAS, NEVADA 89105

(702) 735-0227

JADE PARK UNIT N° 2

STREET PLAN & PROFILE

HARTMAN STREET
€
JADESTONE AVE.

SCALE:	WO.NO. 1075-2	DATE 11/21/72	SHEET	OF
HORIZ: 1" = 40'	DES.	REV.	7	13
VERT: 1" = 4' CHY	CHK	REV		

