


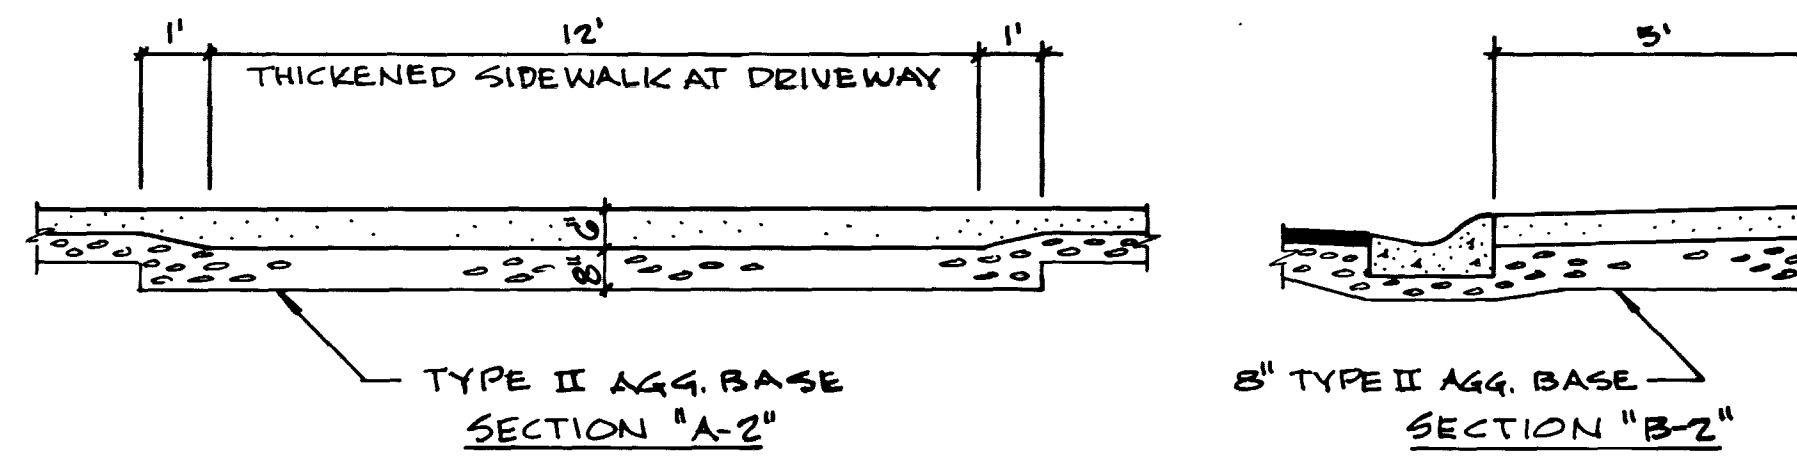


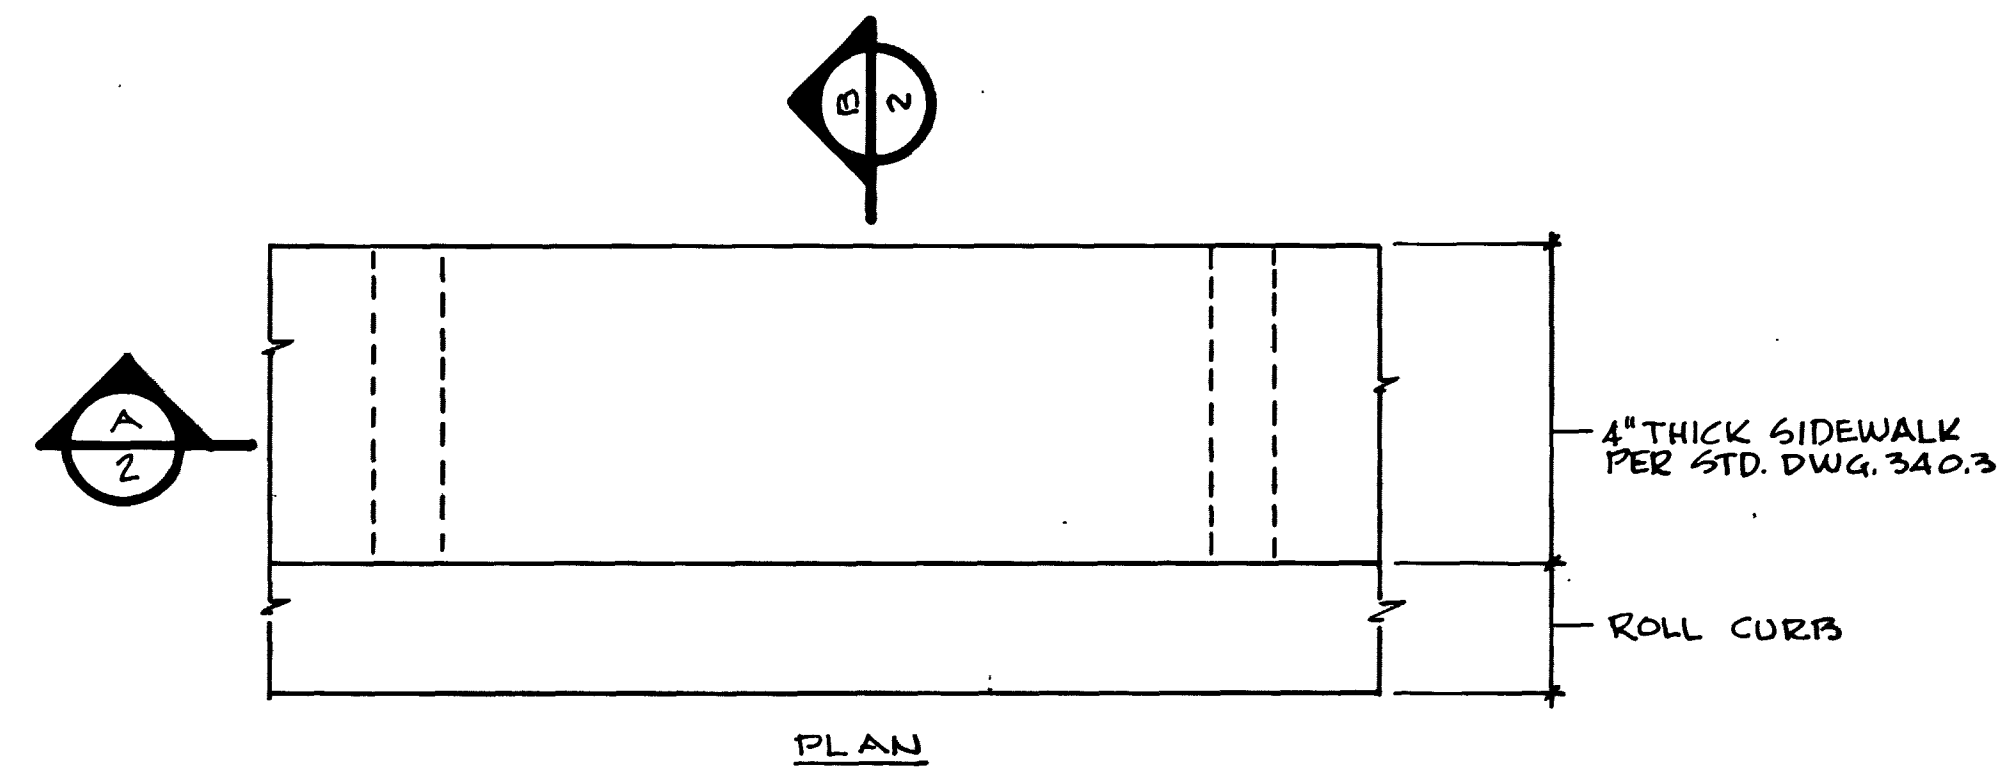


DRIVEWAY DETAIL
SCALE: 1"=3'-0"

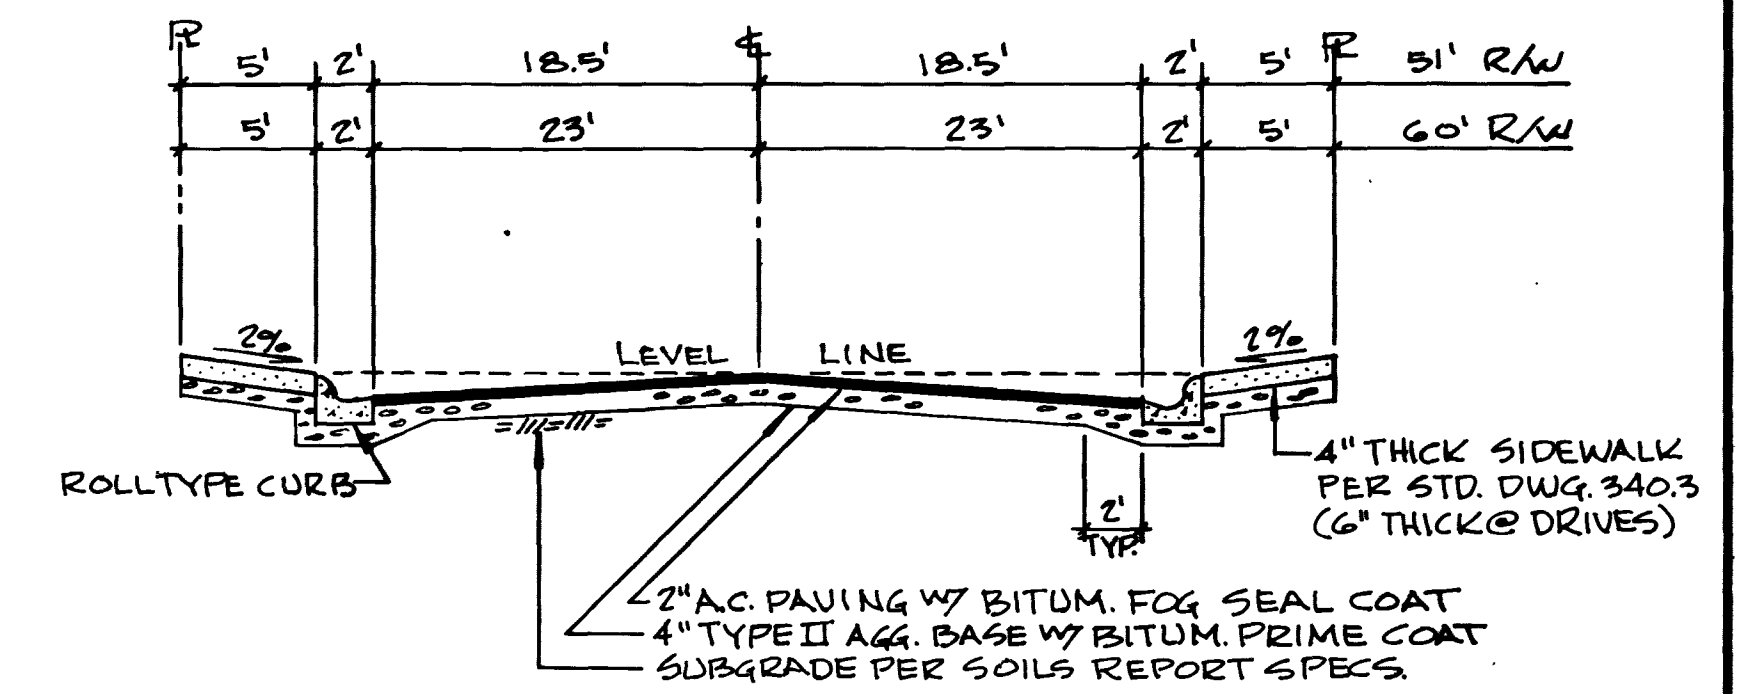

TYPICAL STREET SECTION - ONSITE STREETS
NO SCALE

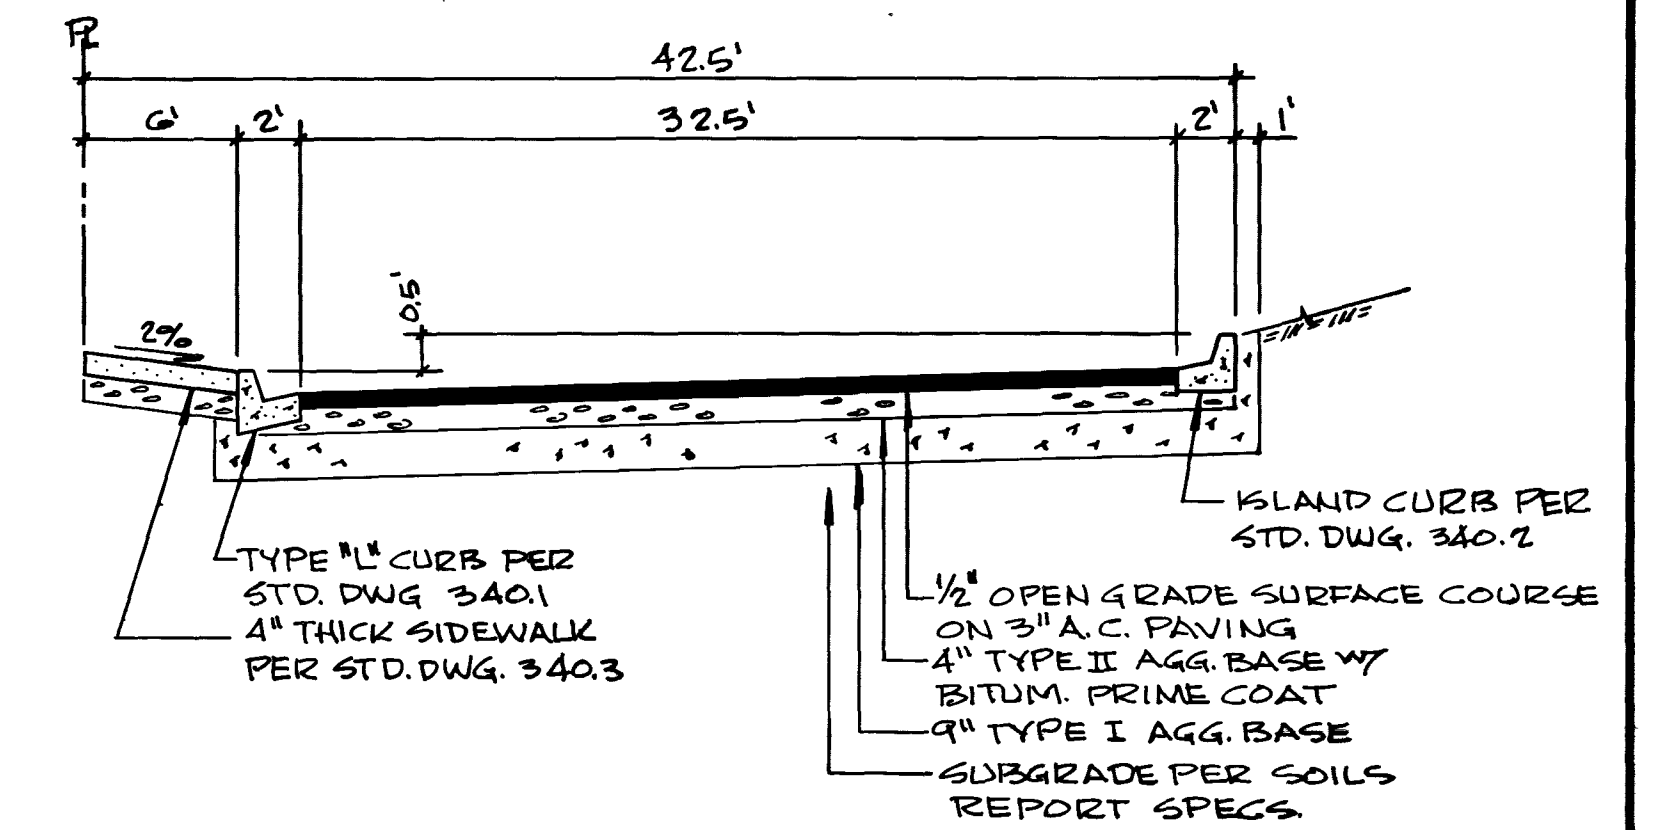




TYPICAL SECTION - CRAIG ROAD FRONTAGE
NO SCALE

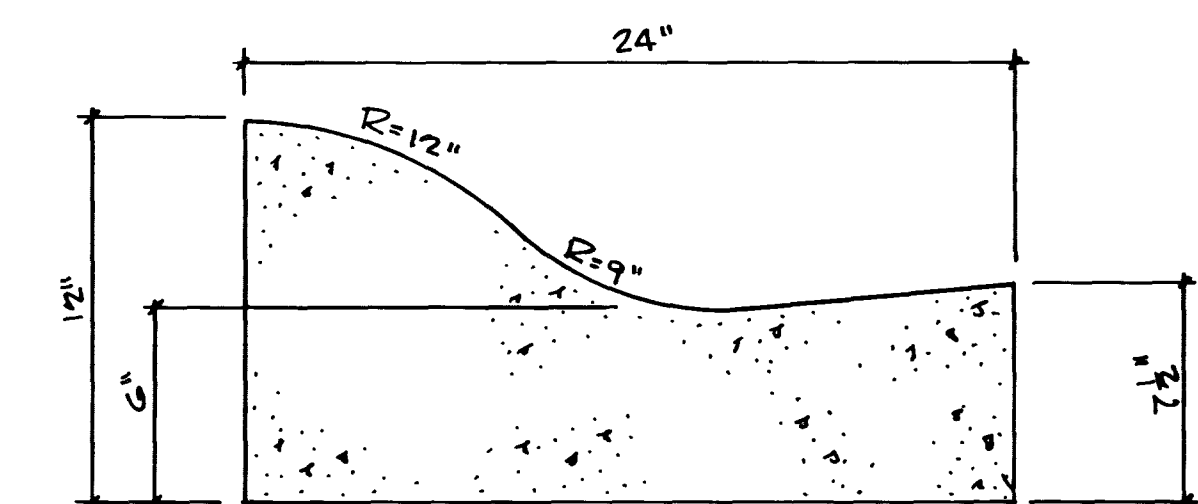

JOINTING REQUIREMENTS SHALL BE THE SAME
AS FOR "L" TYPE CURB PER STD. DWG. 340.1

ROLL CURB DETAIL
SCALE: 1"=0'-6"

JADE PARK UNIT #4		
DETAIL SHEET		
TUREGUN & ASSOCIATES 3451 LOSEE ROAD NORTH LAS VEGAS, NEVADA PHONE (702) 642-7676		SHEET 2 OF 8

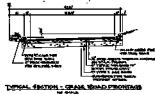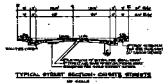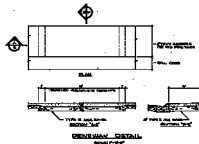

PROJECT INFORMATION	
PROJECT NO.	16-7-53
DATE	10-1-53
BY	2