


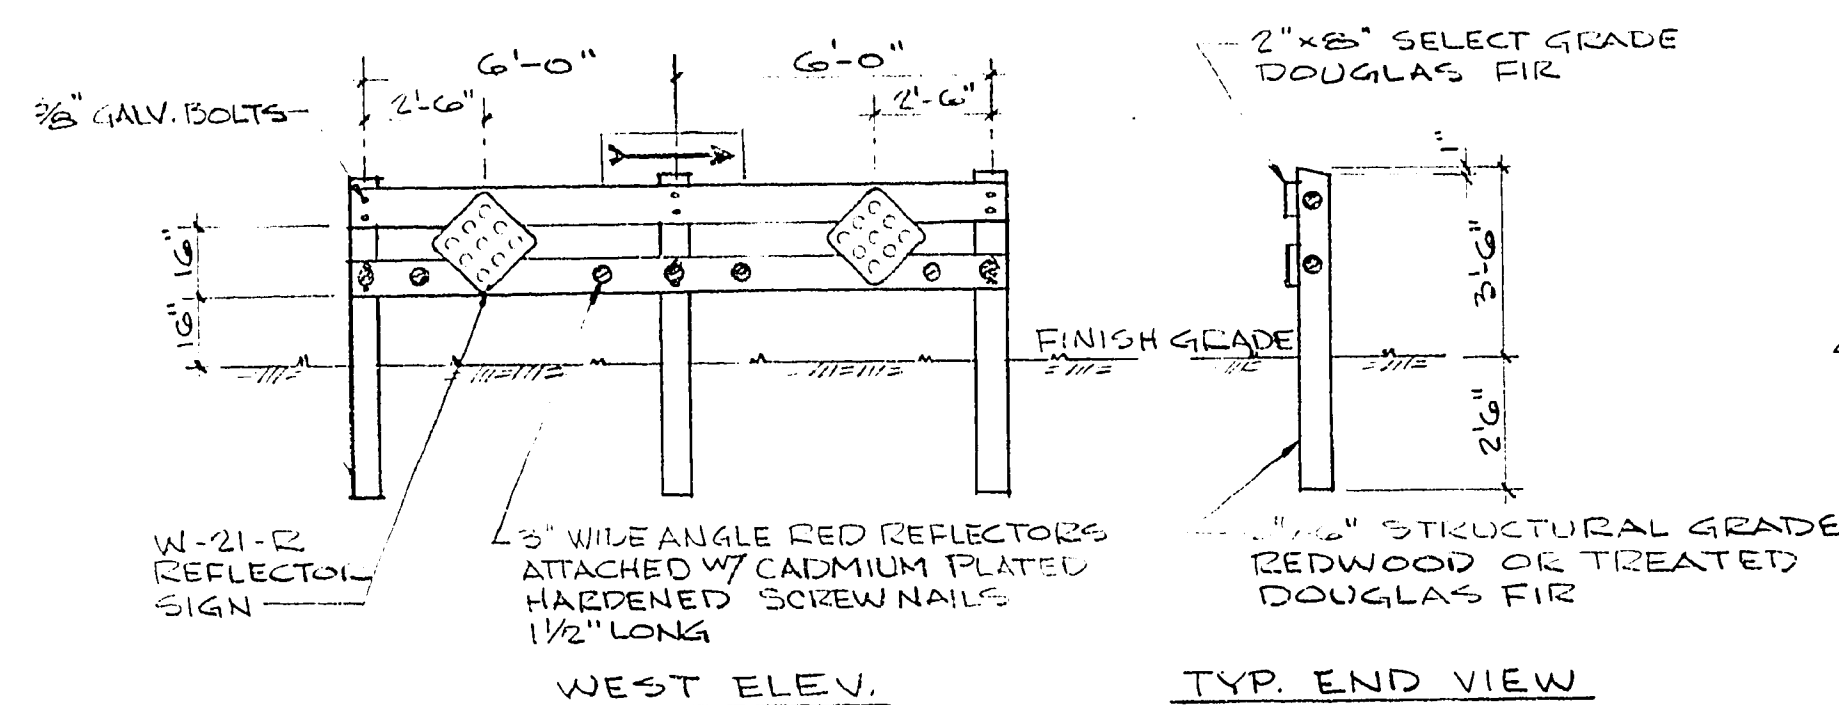


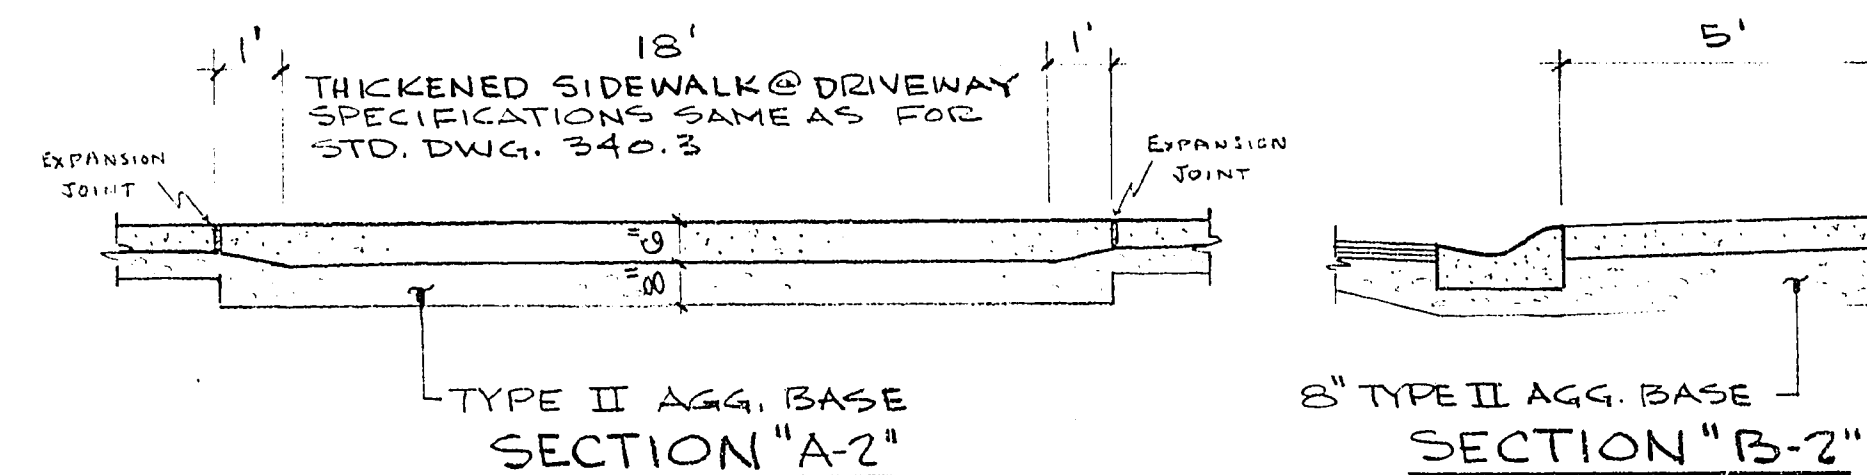

WEST ELEV. TYP. END VIEW
BARRICADE DETAIL
NO SCALE

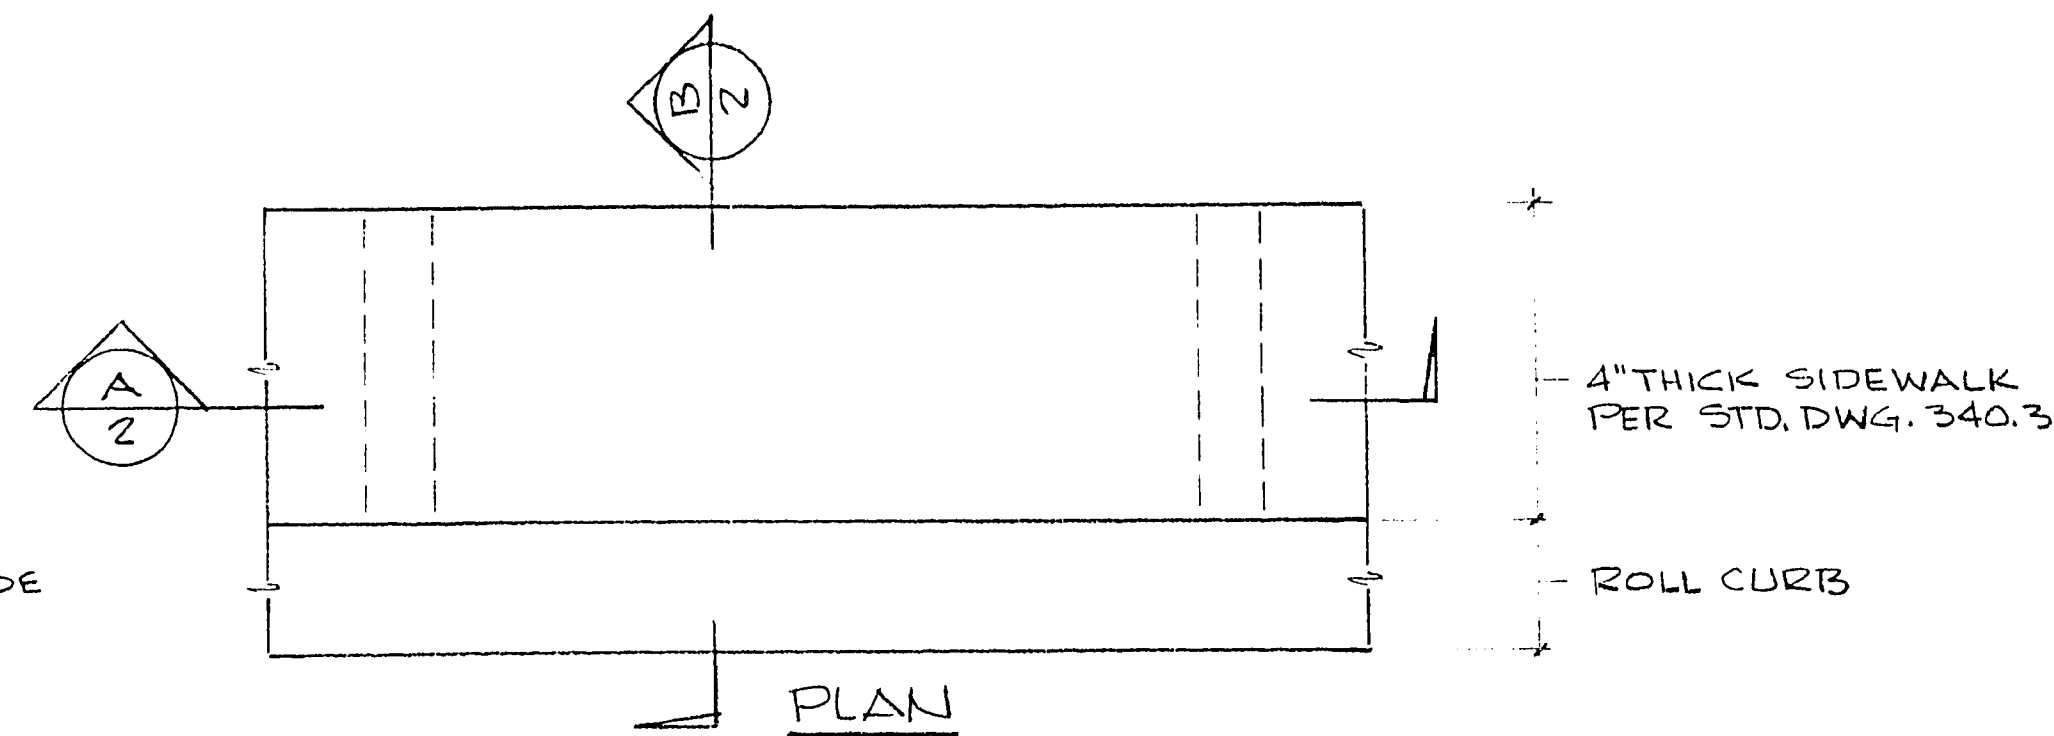

DRIVEWAY DETAIL
1" = 3'-0"

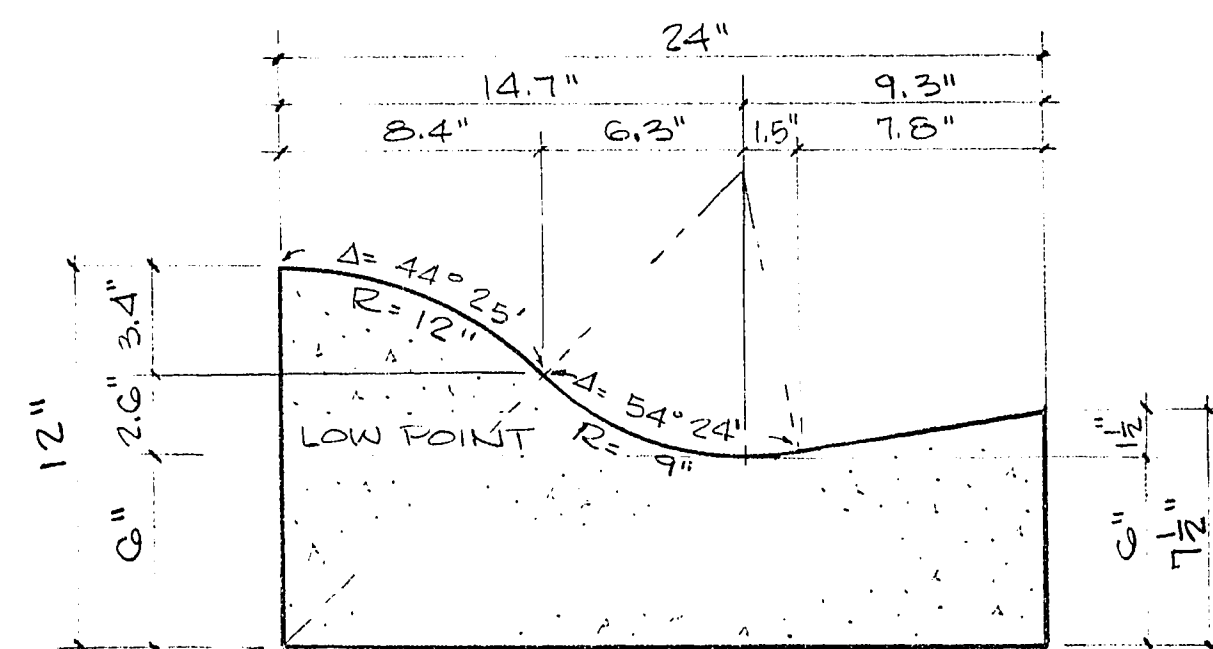


MATERIAL SPECIFICATIONS & JOINTING REQUIREMENTS SHALL BE THE SAME AS "L" TYPE CURB PER STD. DWG. 340.1



ROLL CURB DETAIL
1" = 0'-6"

NOTES

- ALL CONCRETE SHALL BE CLASS 5.5 B 3000.

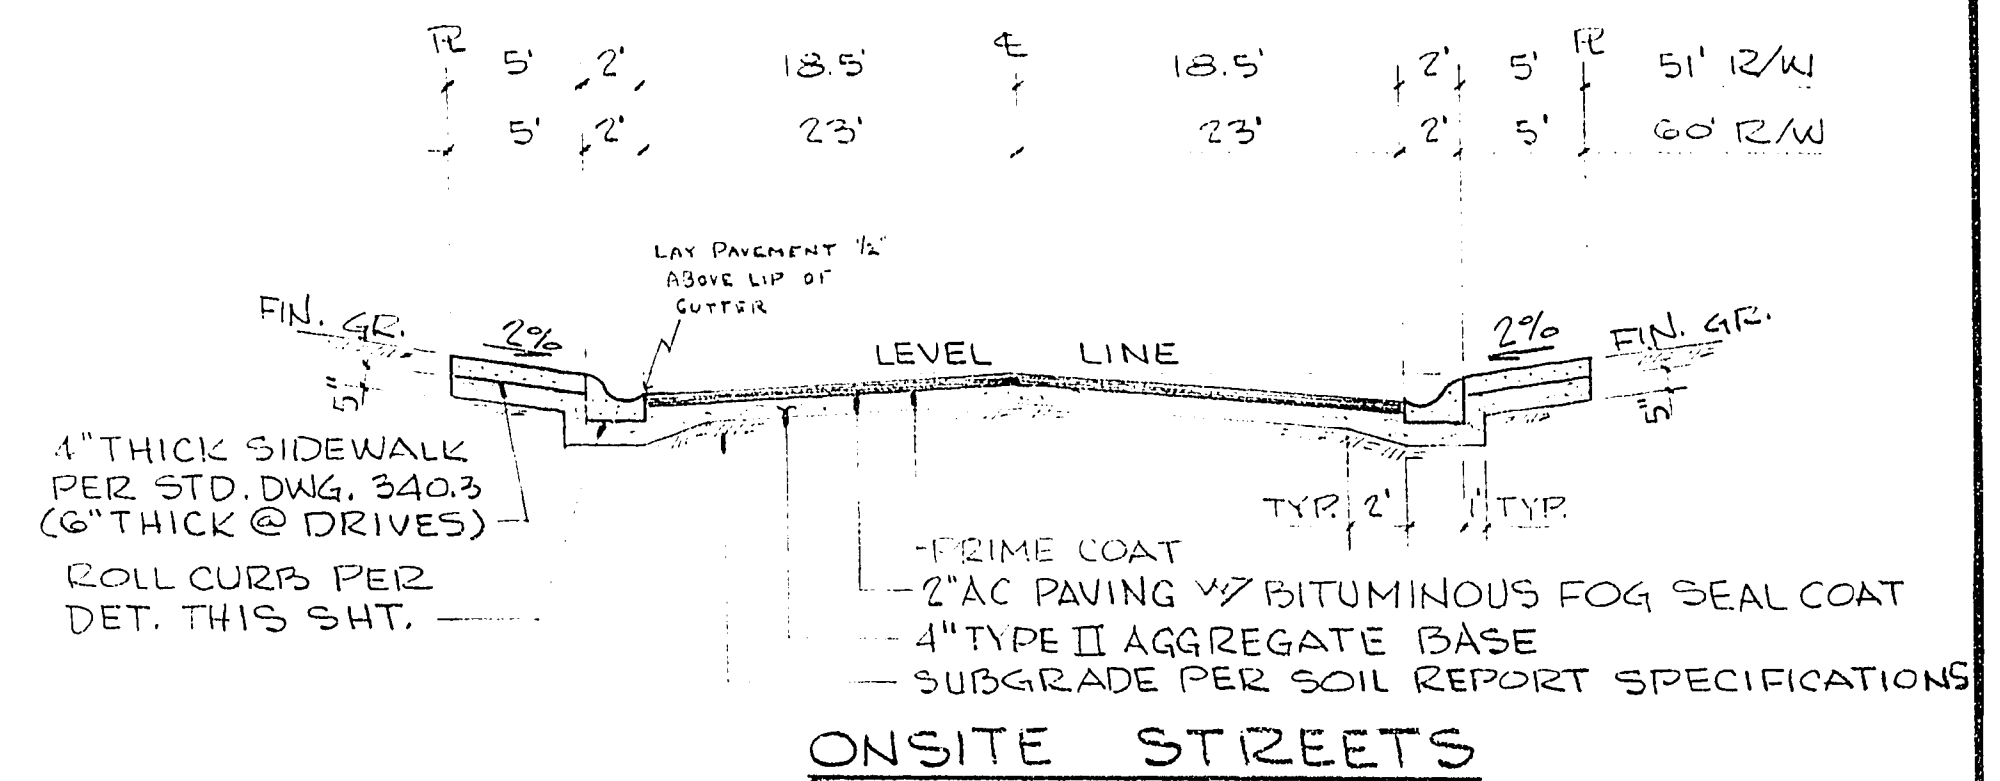

NOTE: WHERE COMPACTION MEETS 95%, NO TYPE 2 NECESSARY ON MINOR STREETS.

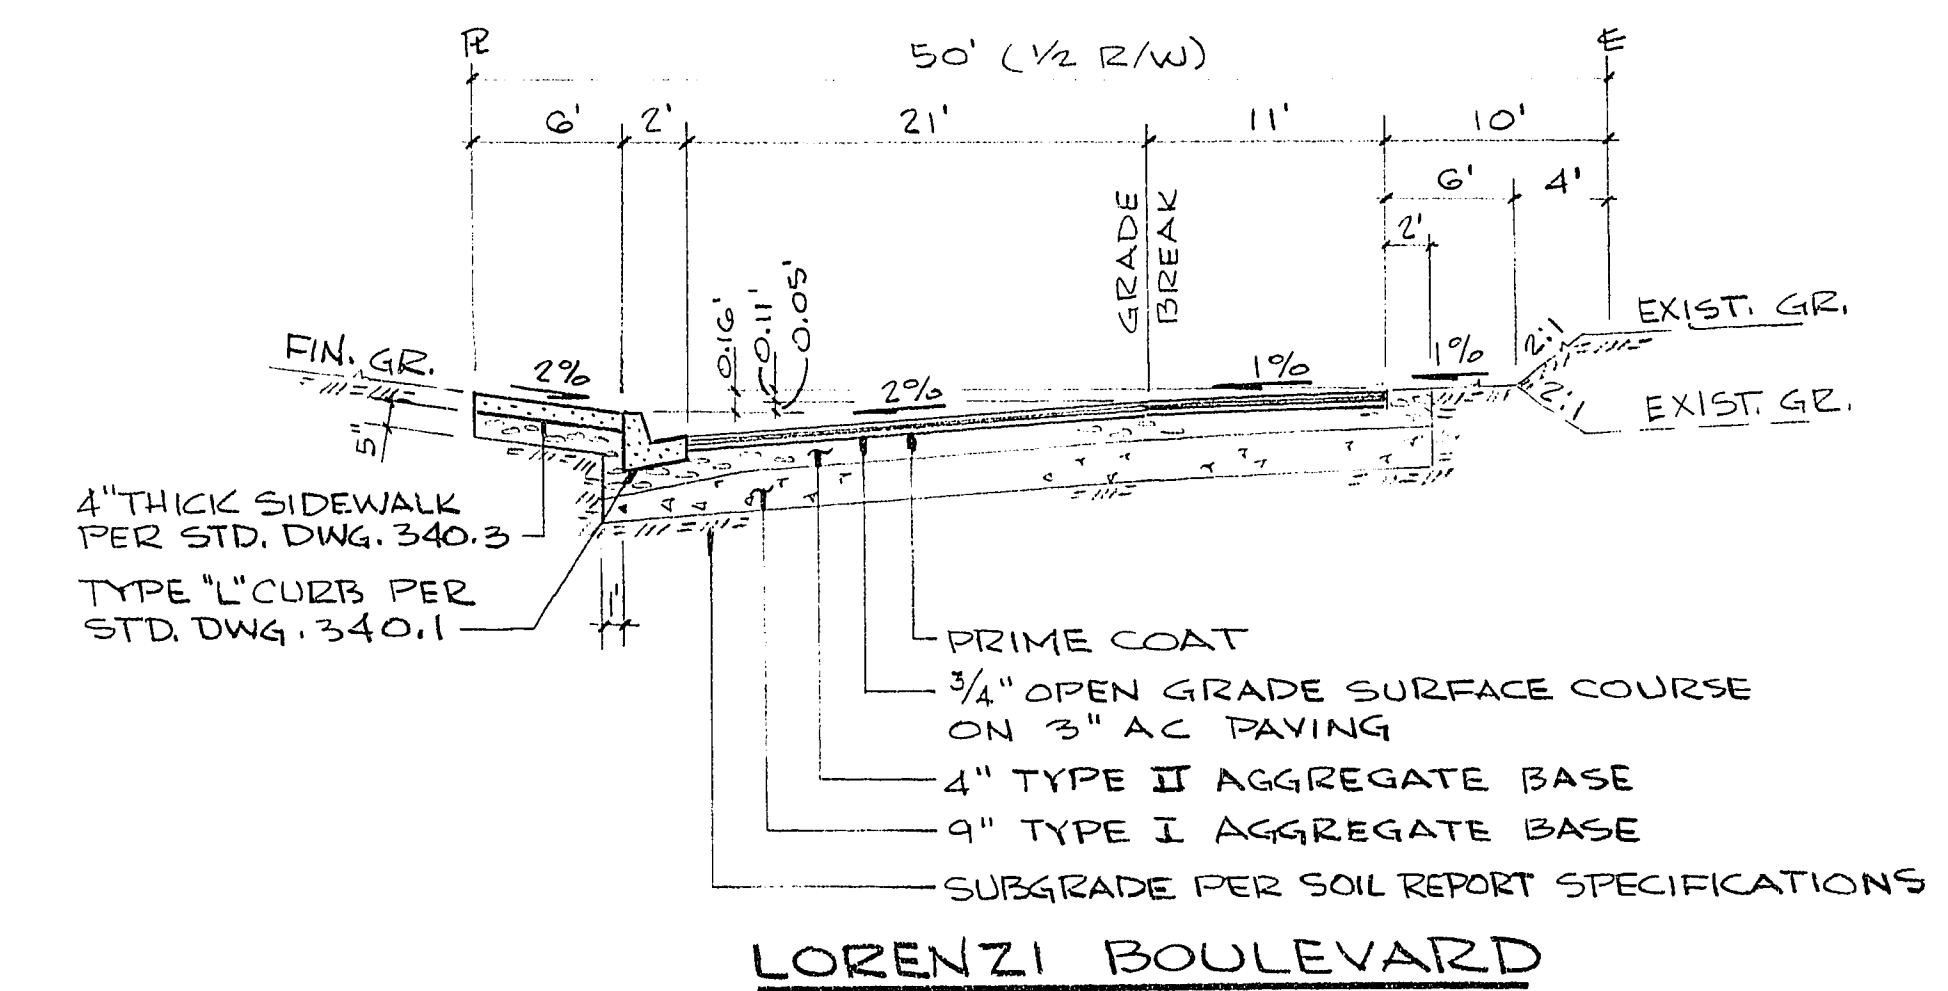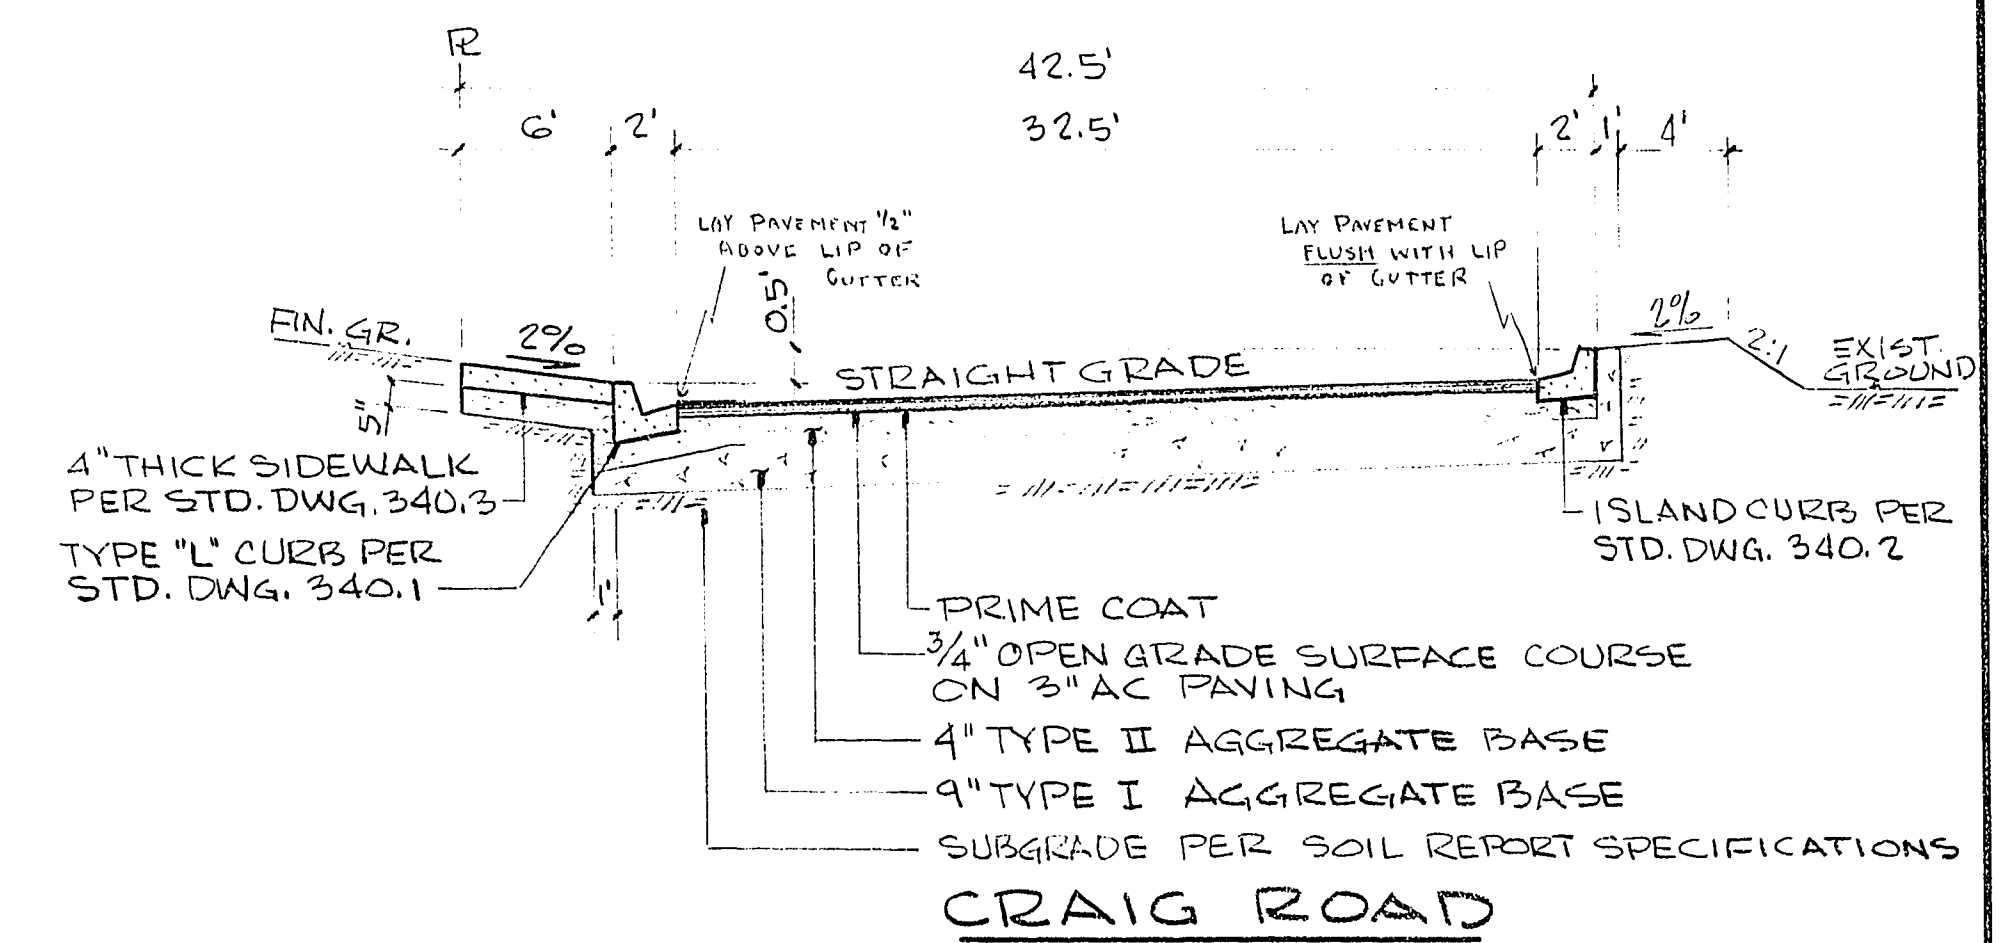

TYPICAL STREET SECTIONS
NO SCALE

APPROVALS:

William Harris 4/28/77
CITY ENGINEER DATE

Robert H. Weber 4/28/77
FIELD OPERATIONS ENGINEER DATE

Paul 8/25/11
QUALITY CONTROL ENGINEER DATE

CONSTRUCTION DETAILS

JADE PARK UNIT NO. 5

TUREGUN & ASSOCIATES

SHEET

2

16.7-42

1073-1861-5