


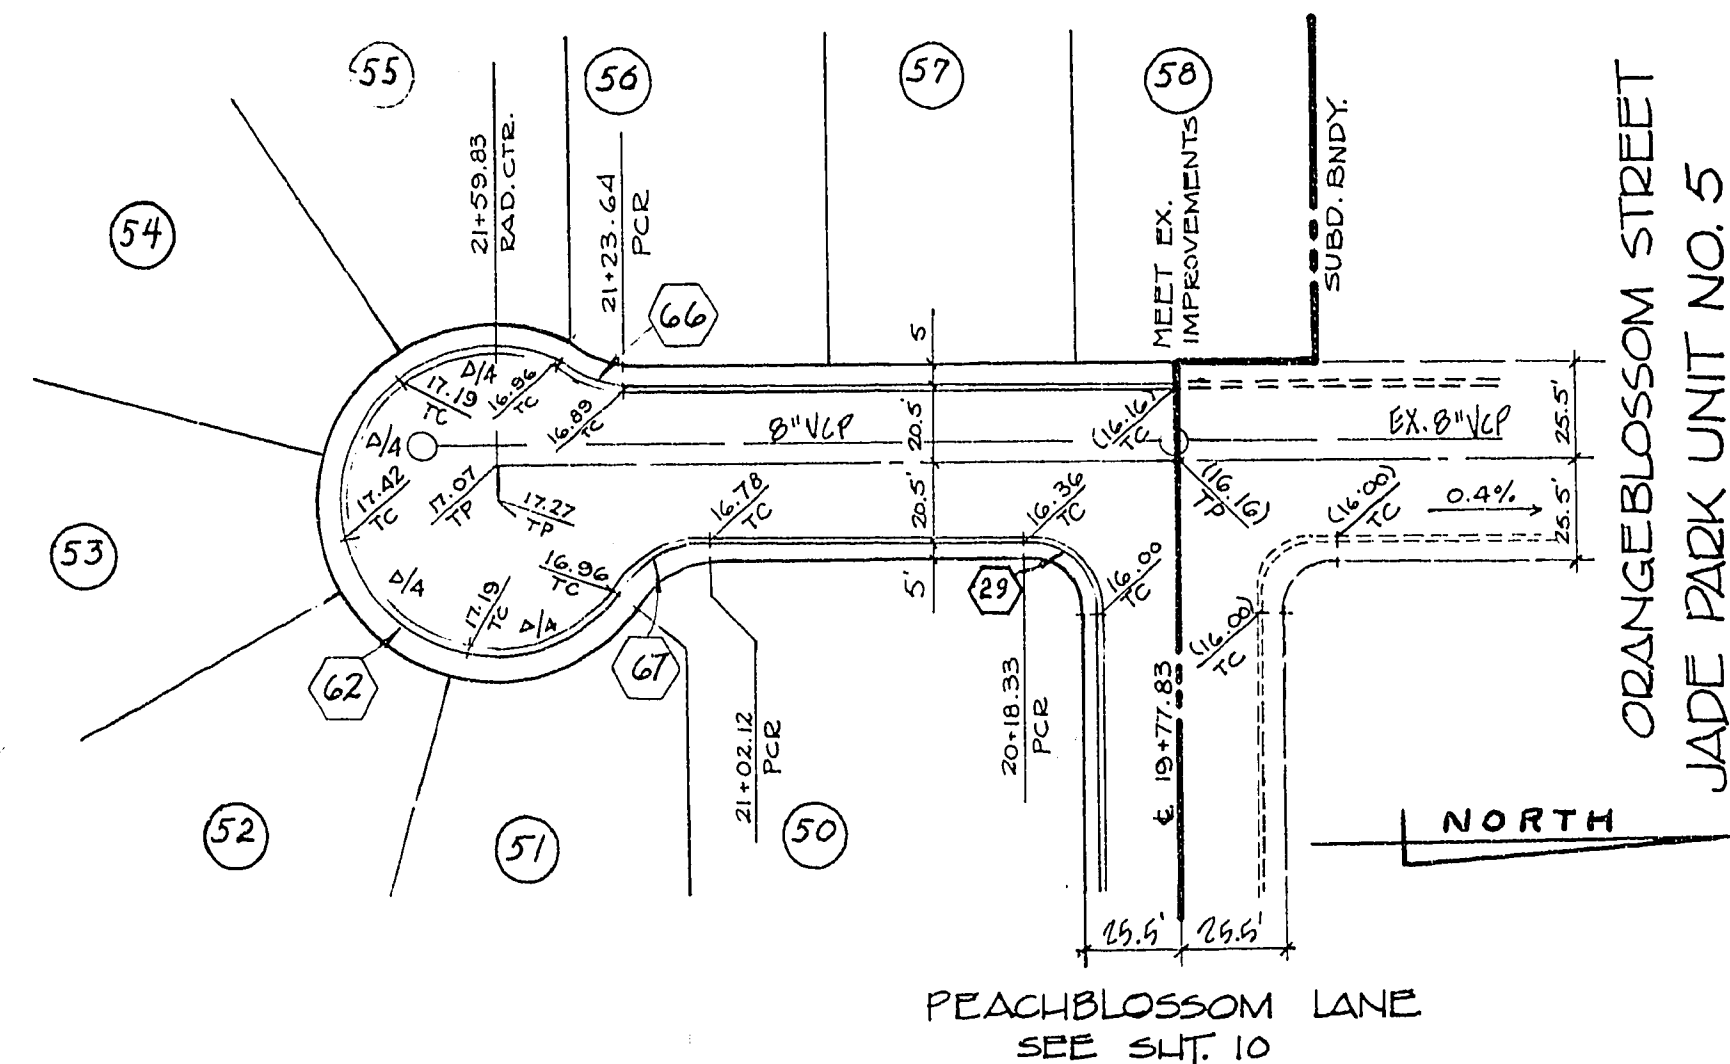


ORANGEBLOSSOM COURT

SCALES: 1" = 50' HOR.
1" = 5' VER.


CURVE	Δ	R	L	T	REMARKS	CURVE	Δ	R	L	T	REMARKS
29	90° 00' 00"	20.00'	31.42'	20.00'	BACK CURB	62	265° 49' 38"	40.50'	187.90'	-43.56'	BACK CURB
31	96° 01' 11"	20.00'	33.32'	22.22'	BACK CURB	64	30° 53' 23"	30.00'	16.17'	8.29'	BACK CURB
32	83° 58' 49"	20.00'	29.31'	18.00'	BACK CURB	67	54° 56' 15"	30.00'	28.77'	15.60'	BACK CURB

DELPHINIUM AVENUE
SEE SHEET 9

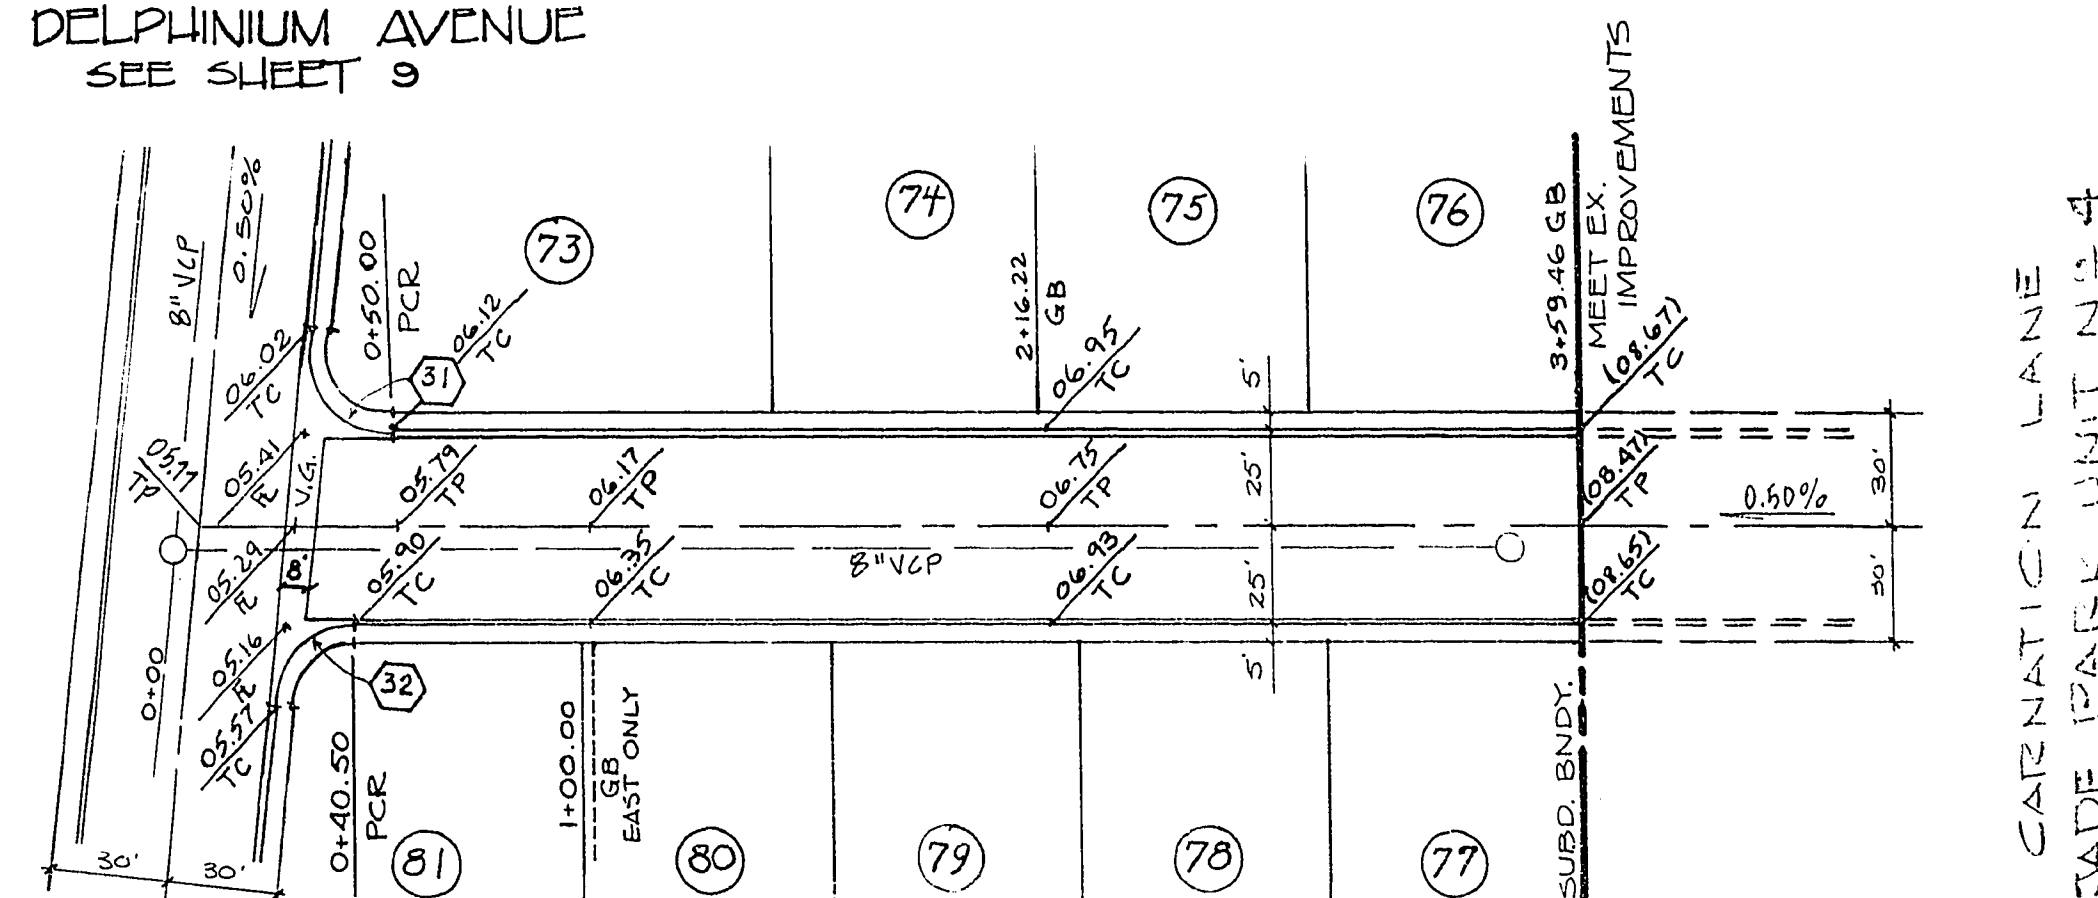

CARNATION LANE

SCALES: 1" = 50' HOR.
1" = 5' VER.

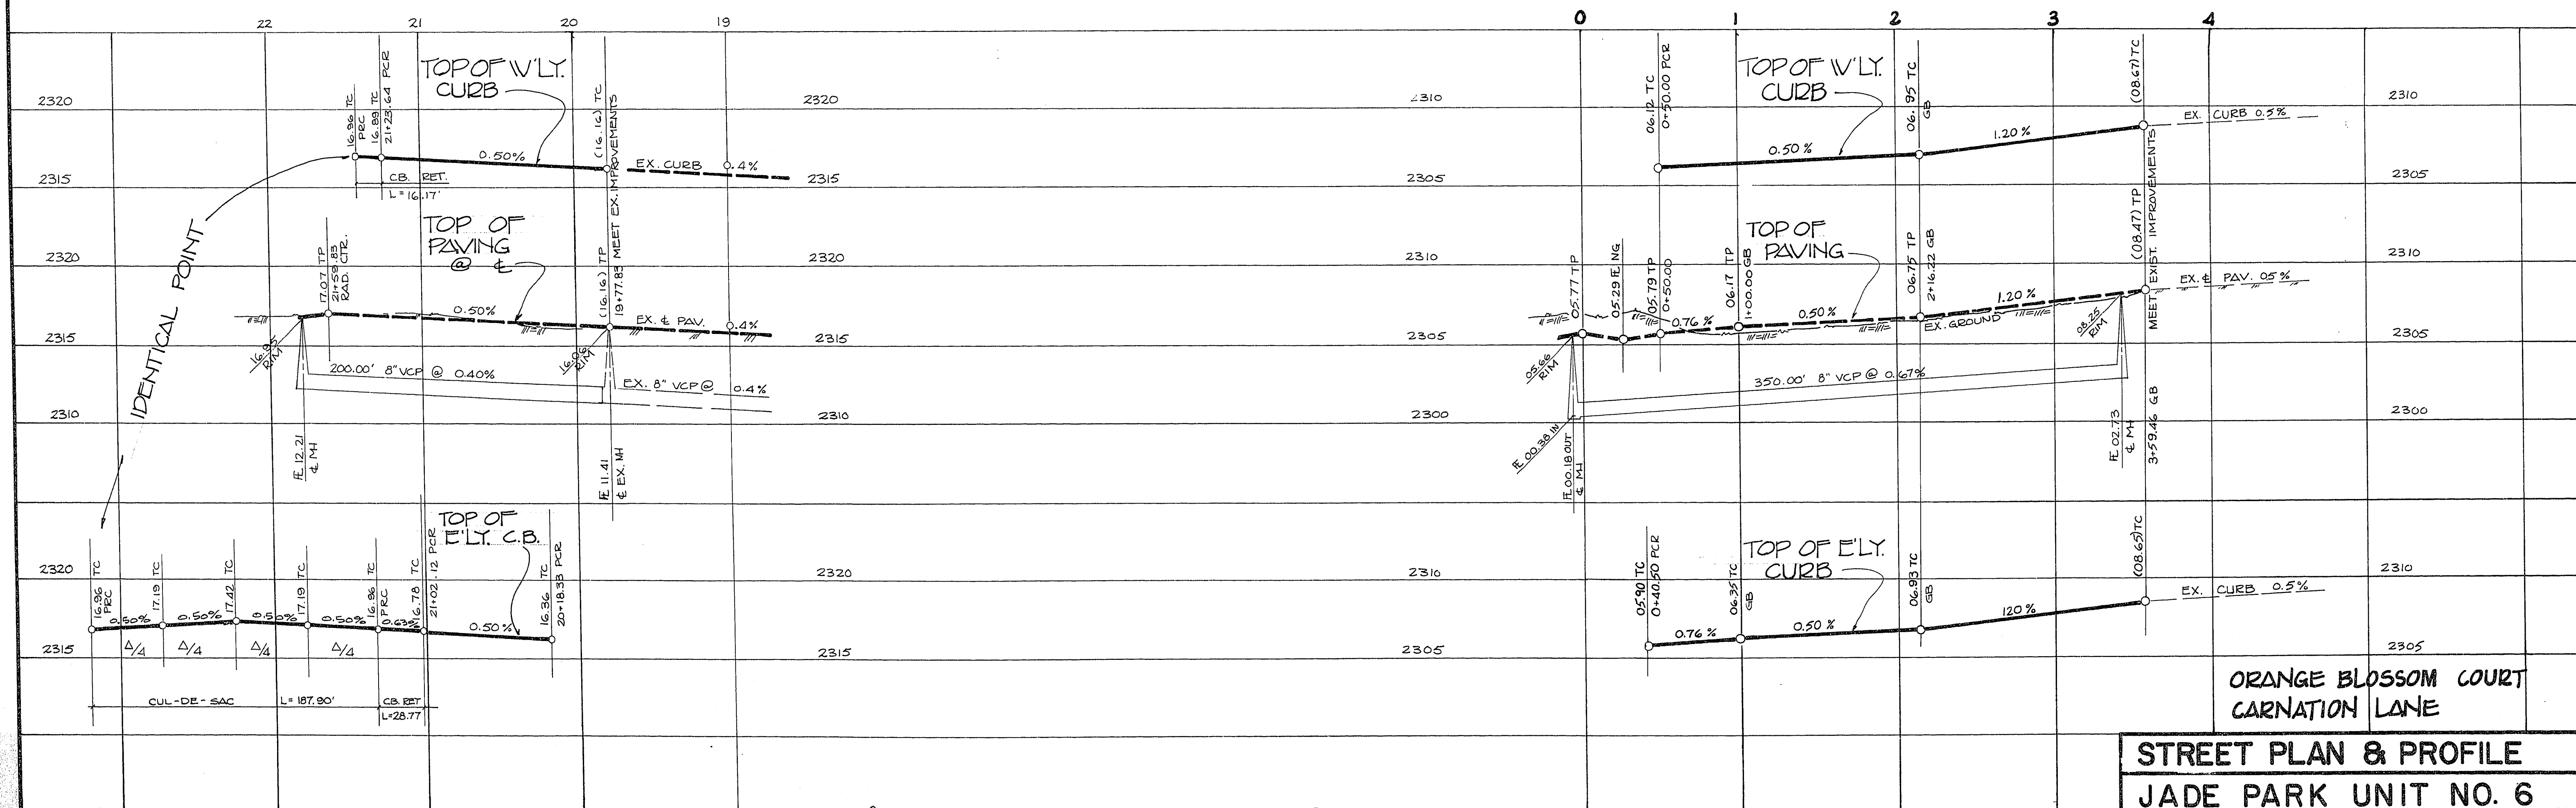

ORANGE BLOSSOM COURT
CARNATION LANE

STREET PLAN & PROFILE JADE PARK UNIT NO. 6

TUREGUN & ASSOCIATES
CONSULTING ENGINEERS
3451 LOSEE ROAD, NORTH LAS VEGAS,
PHONE: 642-2676 NEVADA 89030

SHEET
12/12

APPROVALS:

[Signature]
QUALITY CONTROL ENGR.

12/14/77 *[Signature]*
DATE CITY ENGINEER

12/14/77 *[Signature]*
DATE FIELD ENGINEER

12-15-77 *[Signature]*
DATE SANITATION SUPT.

12-12-77 *[Signature]*
DATE

16-7-45

1078-1841-6