


DRAWING NO. L1.1 650.42	DEPT. OF PARKS & LEISURE ACTIVITIES			SCALE (H)	SCALE (V)	W.A. #	DESIGN BY: CAW/DH	DATE	REVISIONS	DATE
				FLD. BK. #	1"=20'-0"	DATE:				
SHEET:		PROJECT:		WZUNINO & ASSOCIATES LANDSCAPE ARCHITECTURE - LAND PLANNING 3305 W. SPRING MOUNTAIN ROAD #990 LAS VEGAS, NEVADA 89102 PHONE (702) 253-9390 • FAX: 253-1016 • E-MAIL: jwzunino@vnet.net						
LANDSCAPE DEMOLITION PLAN		LIBRARY PARK								
8		43								

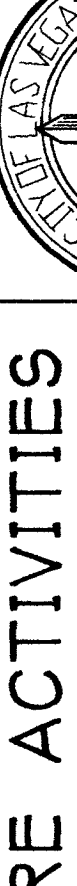