

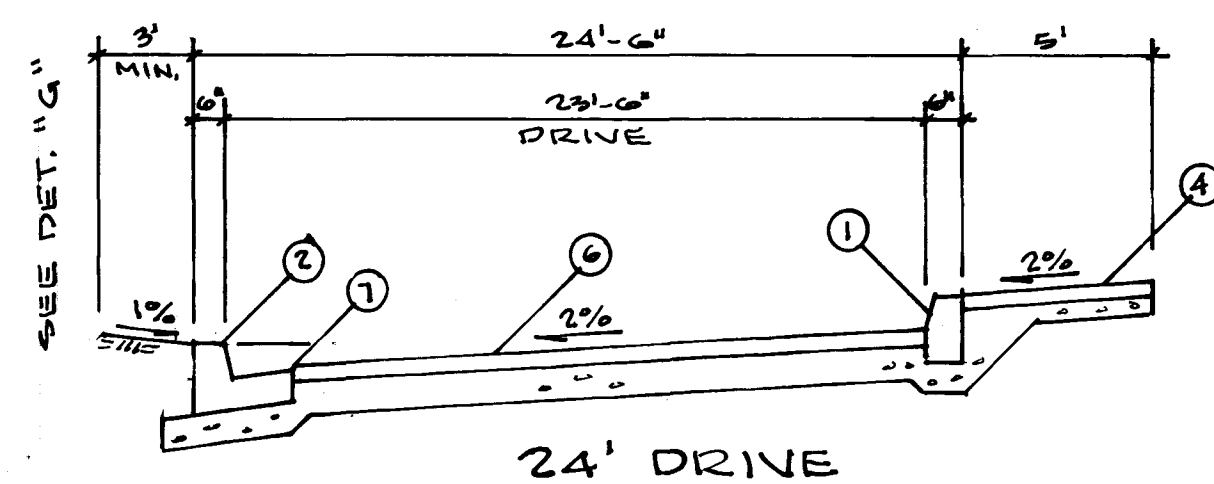
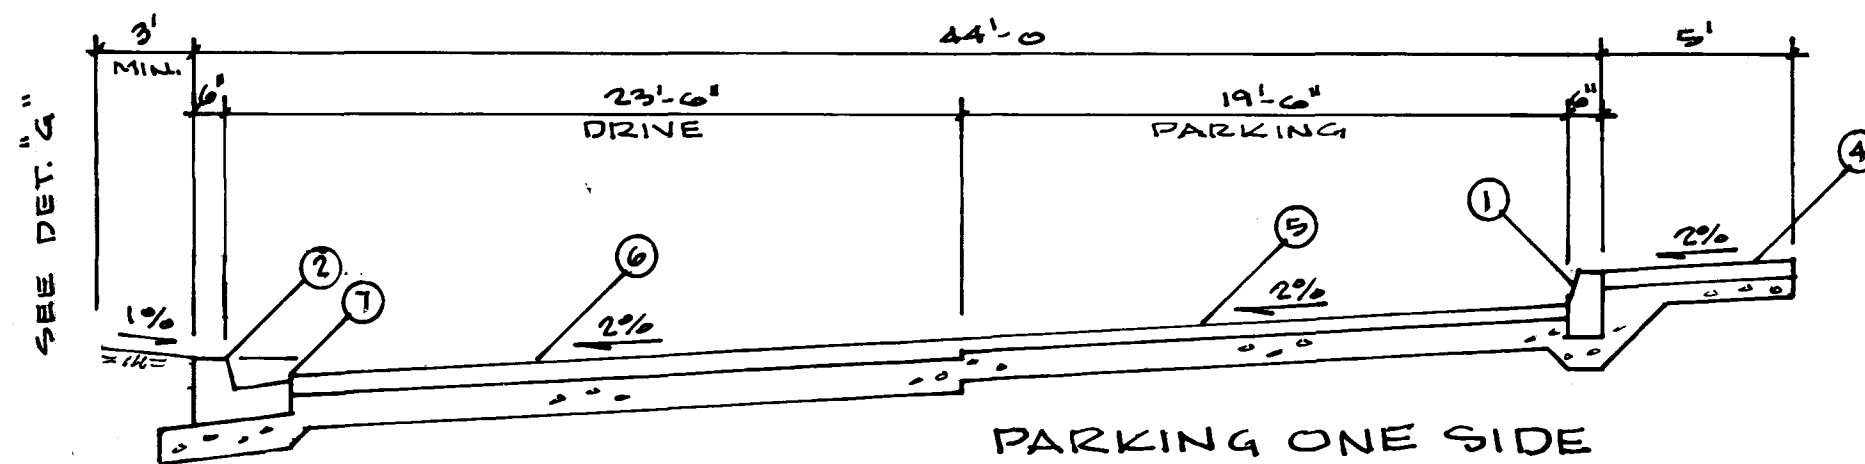
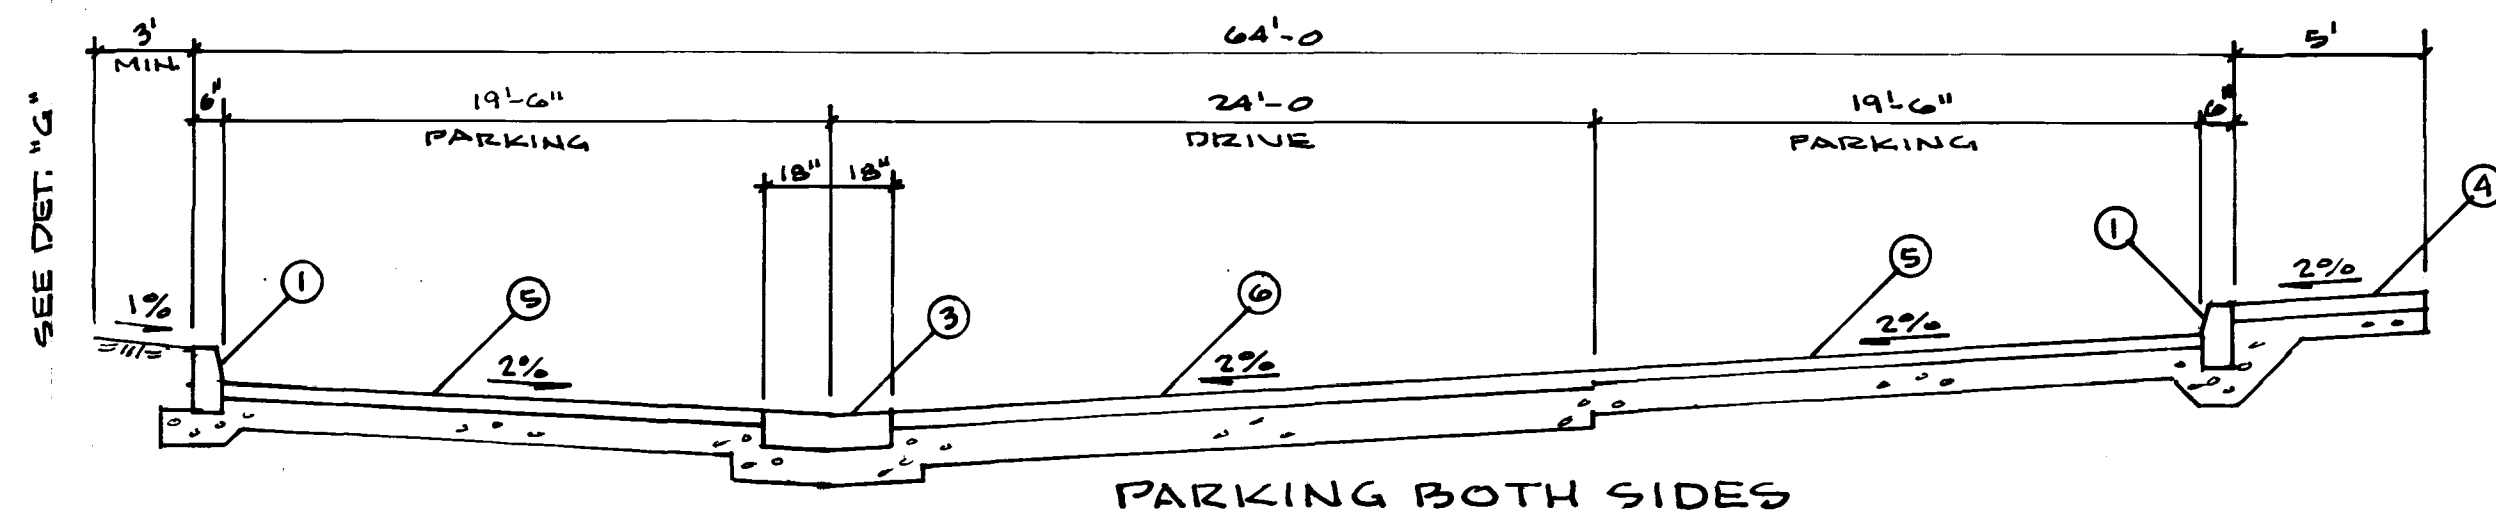
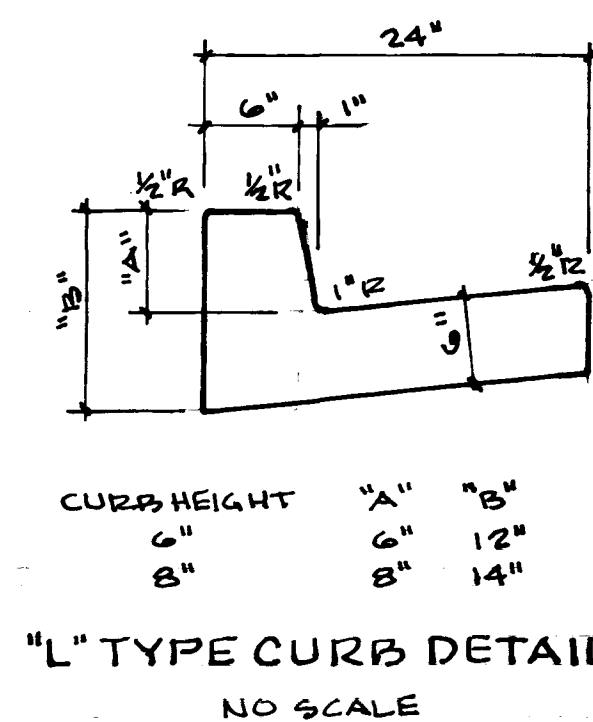
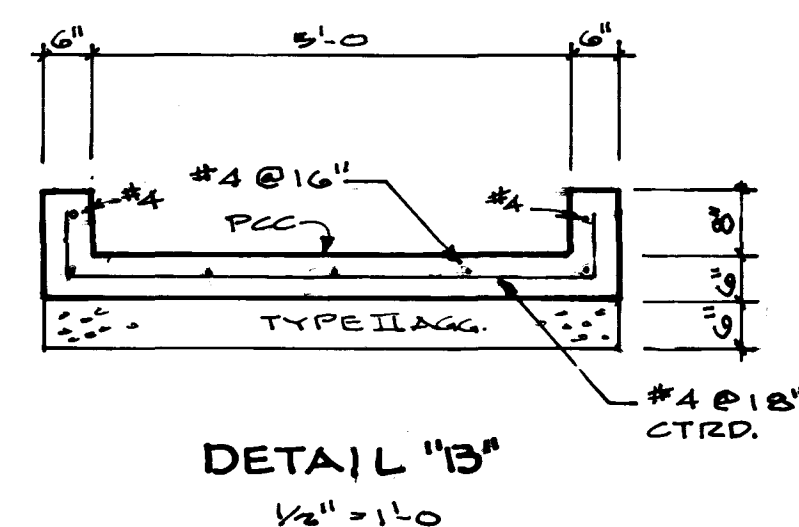
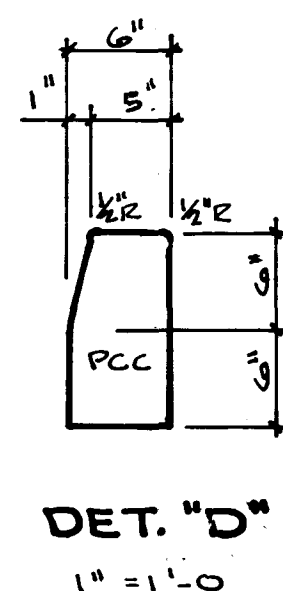
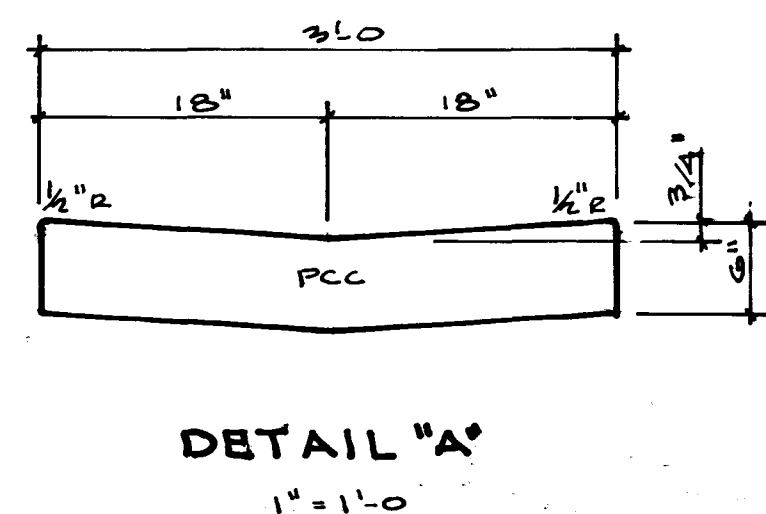




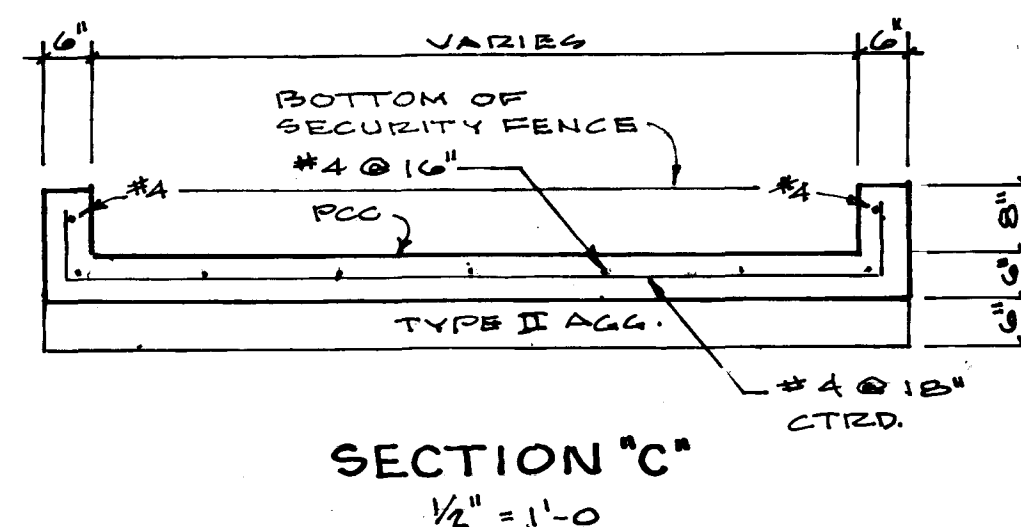


TYPICAL DRIVE & PARKING SECTIONS
NO SCALE

- DRIVE & PARKING ITEMS
- ITEM
 - PCC VERTICAL CURB PER DET "D" ON 6" TYPE II AGG.
 - PCC TYPE "L" CURB PER DET. THIS SHT. ON 6" TYPE II AGG.
 - PCC SWALE PER DET "A" ON 6" TYPE II AGG.
 - 4" PCC SIDEWALK ON 4" TYPE II AGG.
 - 5" ASPHALT CONCRETE ON 5" TYPE II AGG.
 - 2 1/2" ASPHALT CONCRETE ON 6" TYPE II AGG.
 - FINISH ASPHALT CONCRETE 1/4" ABOVE GUTTER LIP.
- NOTE: TYPE "L" CURB WILL HAVE A 6" OR 8" CURB HEIGHT - SEE GRADING PLAN.

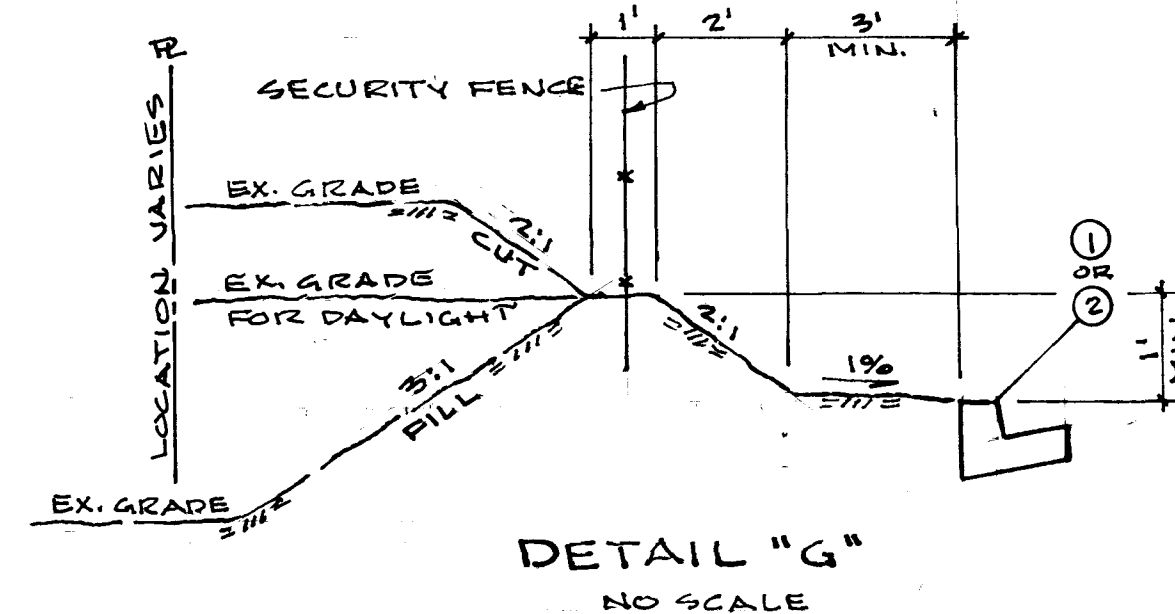


- CONCRETE NOTES
- ALL CONCRETE WILL BE CLASS "B".
 - EXPANSION JOINTS (1/2") WILL BE PLACED AT ALL POINTS OF CURVATURE AND AT 30' MAX IN CONCRETE CURB, SWALE, & SIDEWALK.
 - WEAKENED PLANE JOINTS WILL BE PLACED AT 10' IN CURB & 5' IN SIDEWALK.

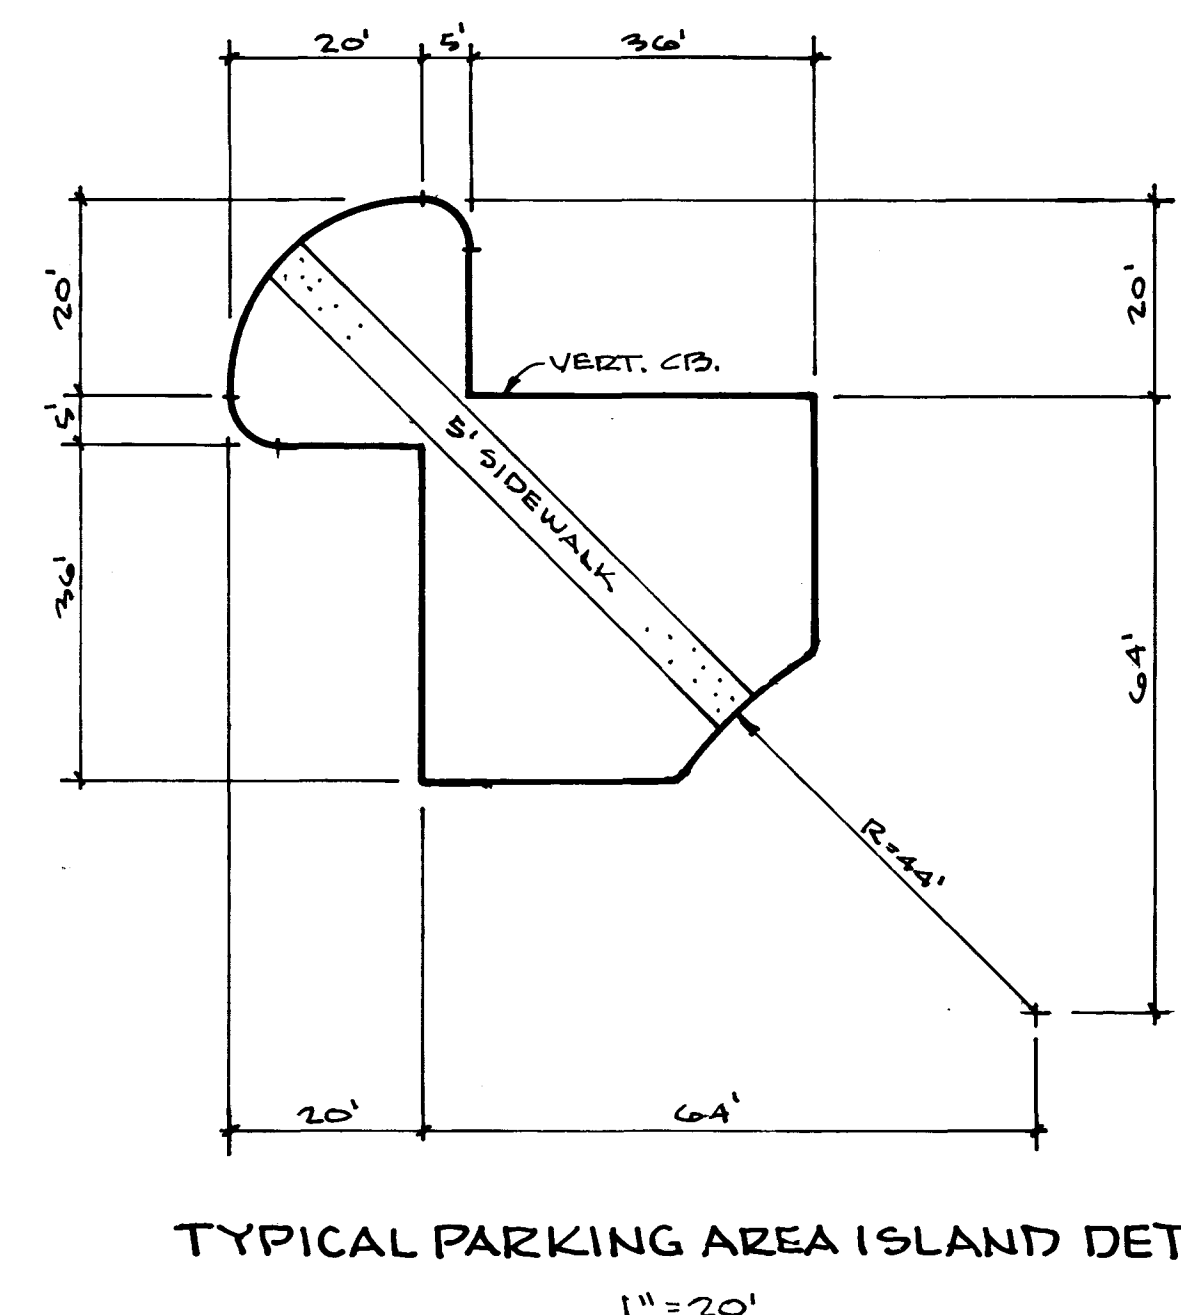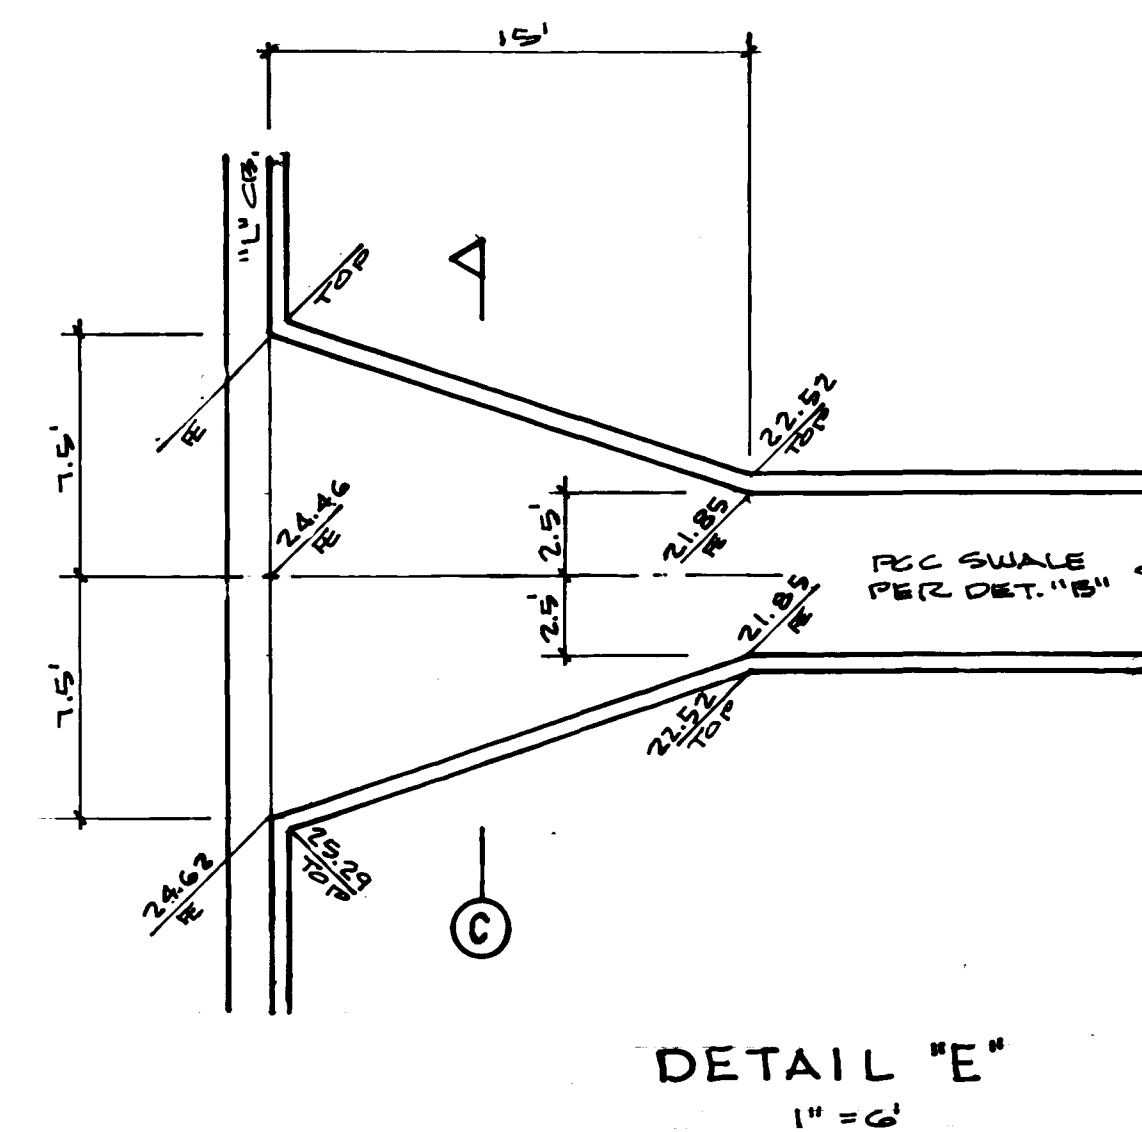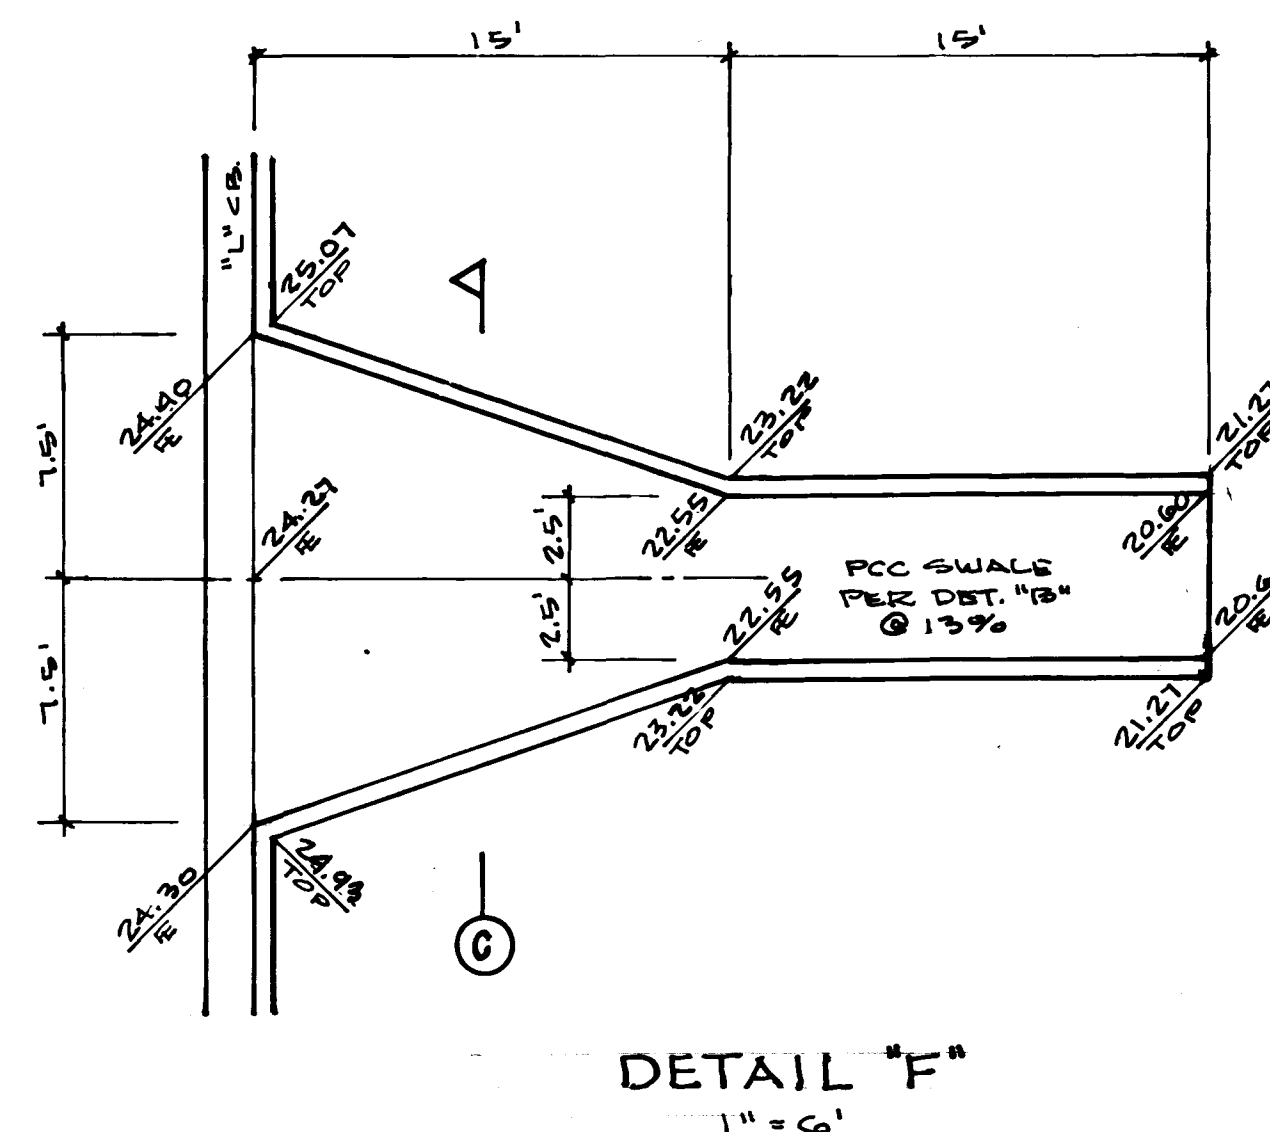

BENCHMARK
CLV BM #11V00-27NE, RIV
& PL IN T/C, SW RETURN
RAINBOW & VEGAS (NAVD 88)
EL = 2367.35' = 721.5701m

BASIS OF BEARING
NORTH LINE OF THE NE 1/4 OF SEC 29.
T20S, R60E, MDN PER PARCEL MAP
FILE 54, PAGE 82, CLARK COUNTY
RECORDS, IE: S89°30'09"N

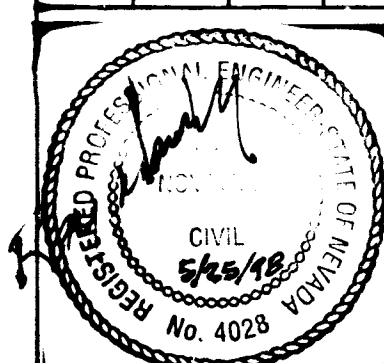

4 OF 4 SHEETS
650.50

LAS VEGAS SPORTS PARK
A PORTION OF APR 198-29-501-003

GRADING & DRAINAGE DETAILS

ENGINEER
RAY NOVAK, PE
4782 S MOHAVE RD
LAS VEGAS, NV 89121
PHONE: 438-5034

OWNER / DEVELOPER
LAS VEGAS SPORTS PARK, LTD
2545 S TORREY PINES DR
LAS VEGAS, NV 89102
PHONE: 364-8302

NO.	DATE	BY	REVISION
1	1/1/88	RJ	FINAL CORRECTIONS