

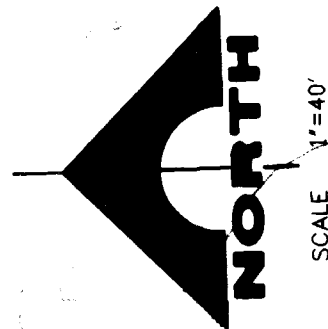


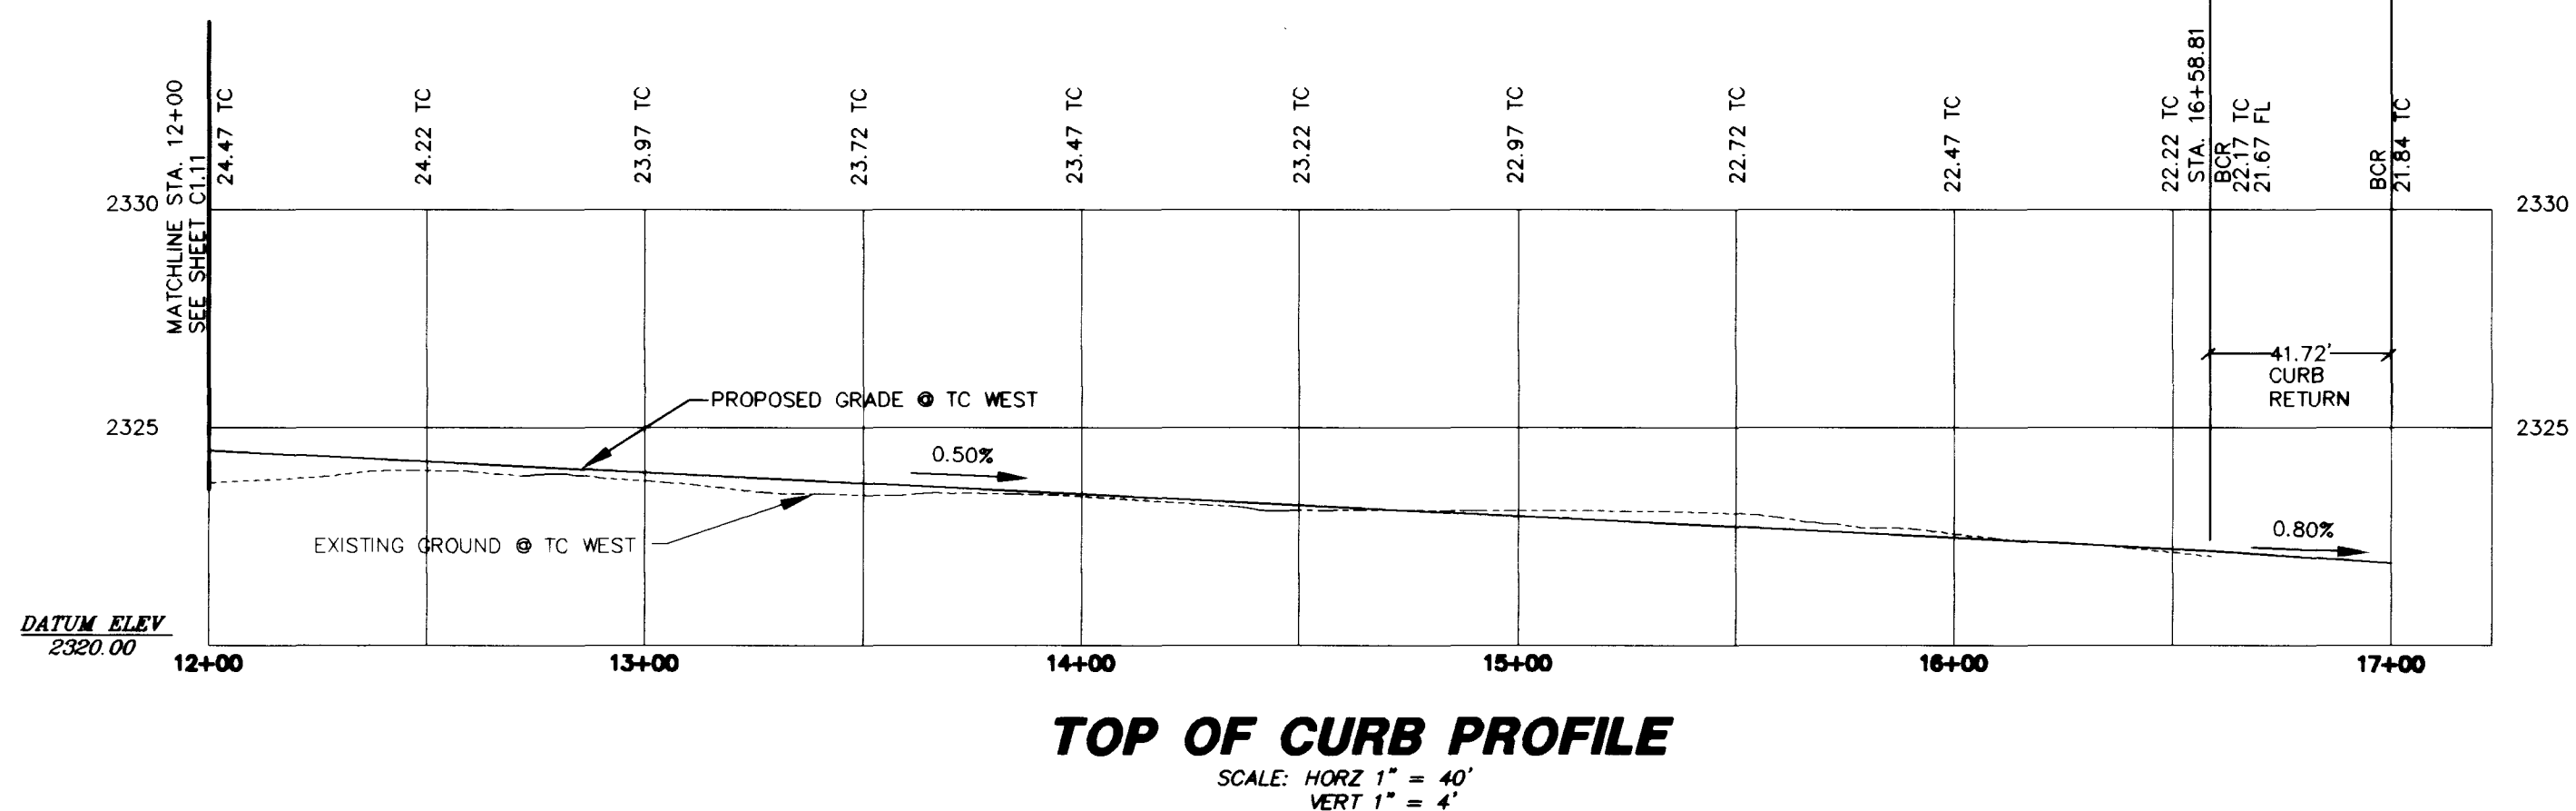

- ① EDGE OF NEW A/C
- ② EDGE OF EX. DIRT ROAD
- ③ CONSTRUCT ROADWAY PER USDOCA DWG NO 205 AND DETAIL THIS SHEET
- ④ CONSTRUCT "1" TYPE CURB AND GUTTER PER USDOCA DWG NO 216
- ⑤ CONSTRUCT 8" WIDE CROSS GUTTER PER USDOCA DWG NO 225
- ⑥ CONSTRUCT SIDEWALK PER USDOCA DWG NO 234
- ⑦ INSTALL SIDEWALK RAMP PER USDOCA DWG NO 235, A/B=8'
- ⑧ SAWCUT EX. A/C TO A NEAT LINE AND MATCH EX.
- ⑨ LANDSCAPING BY OTHERS
- ⑩ INSTALL SIDEWALK UNDERDRAIN PER USDOCA DWG NO 236
- ⑪ INSTALL 3 1/2" PULL BOX PER USDOCA DWG NO 326
- ⑫ INSTALL 1/ 1/4" STREET LIGHT CONDUIT
- ⑬ INSTALL STUB & CAP 1 1/4" STREET LIGHT CONDUIT

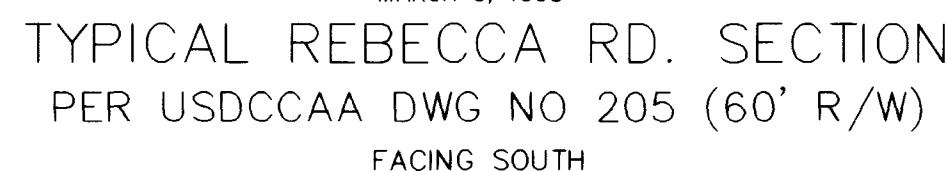

715-106

13880

