


Call before you Dig.
1-800-227-2600
UNDERGROUND SERVICE (USA)

CALL BEFORE YOU DO OVERHEAD
1-702-593-6111

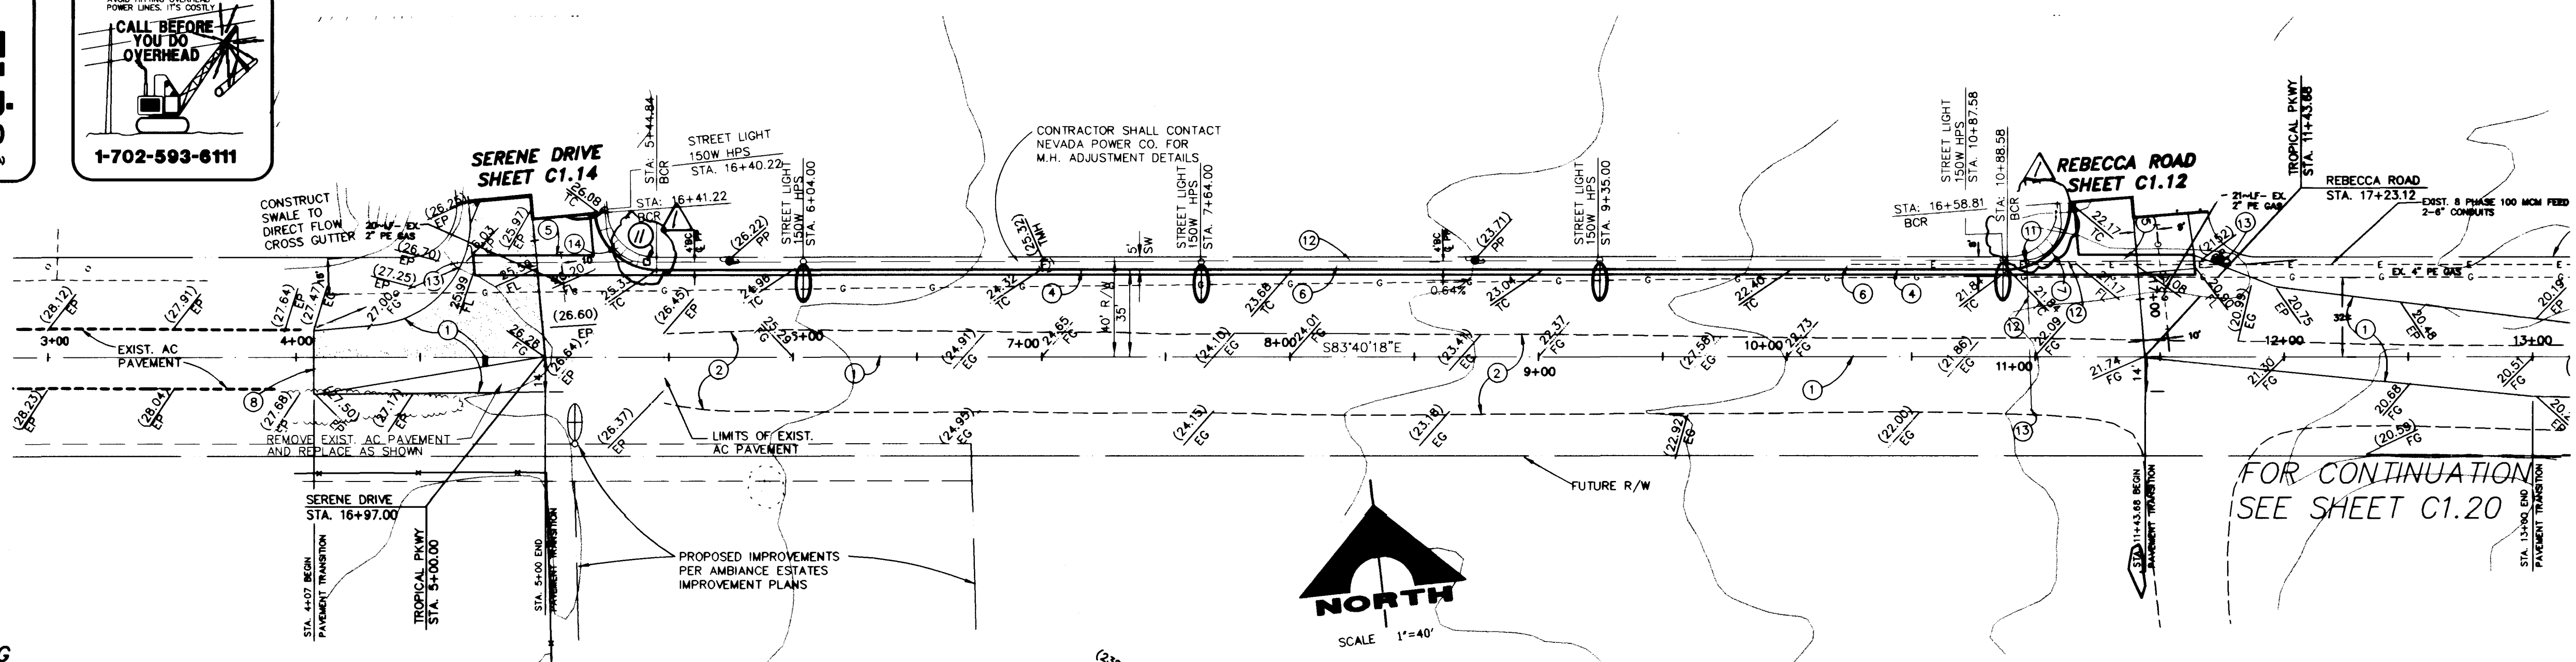


BASIS OF BEARING
THE SOUTH LINE OF THE NORTHWEST QUARTER OF SECTION 26, TOWNSHIP 19 SOUTH, RANGE 60 EAST, M.D.M., AS SHOWN BY MAP THEREOF ON FILE IN FILE 26, PAGE 48, OF PARCEL MAPS ON FILE IN THE CLARK COUNTY RECORDER'S OFFICE.

SOUTH 83° 40' 18" EAST

BENCHMARK
CITY OF LAS VEGAS BENCHMARK 1LV90 27NES
BRASS CAP, RE2002, CENTENNIAL PKWY. & RAINBOW BLVD.
CITY OF LAS VEGAS VERTICAL CONTROL, SHEET 19-60-SE B
DATED 5/7/93.

NAVD88 ELEVATION = 711.6801 METERS
NAVD88 ELEVATION = 2334.09 FEET

CONTOUR INFORMATION
CONTOUR INTERVAL = 1 FOOT
CONTOUR ACCURACY = .05 X CONTOUR INTERVAL
SPOT ELEVATION ACCURACY = 0.25 X CONTOUR INTERVAL
CONTOUR DATUM = NAVD88

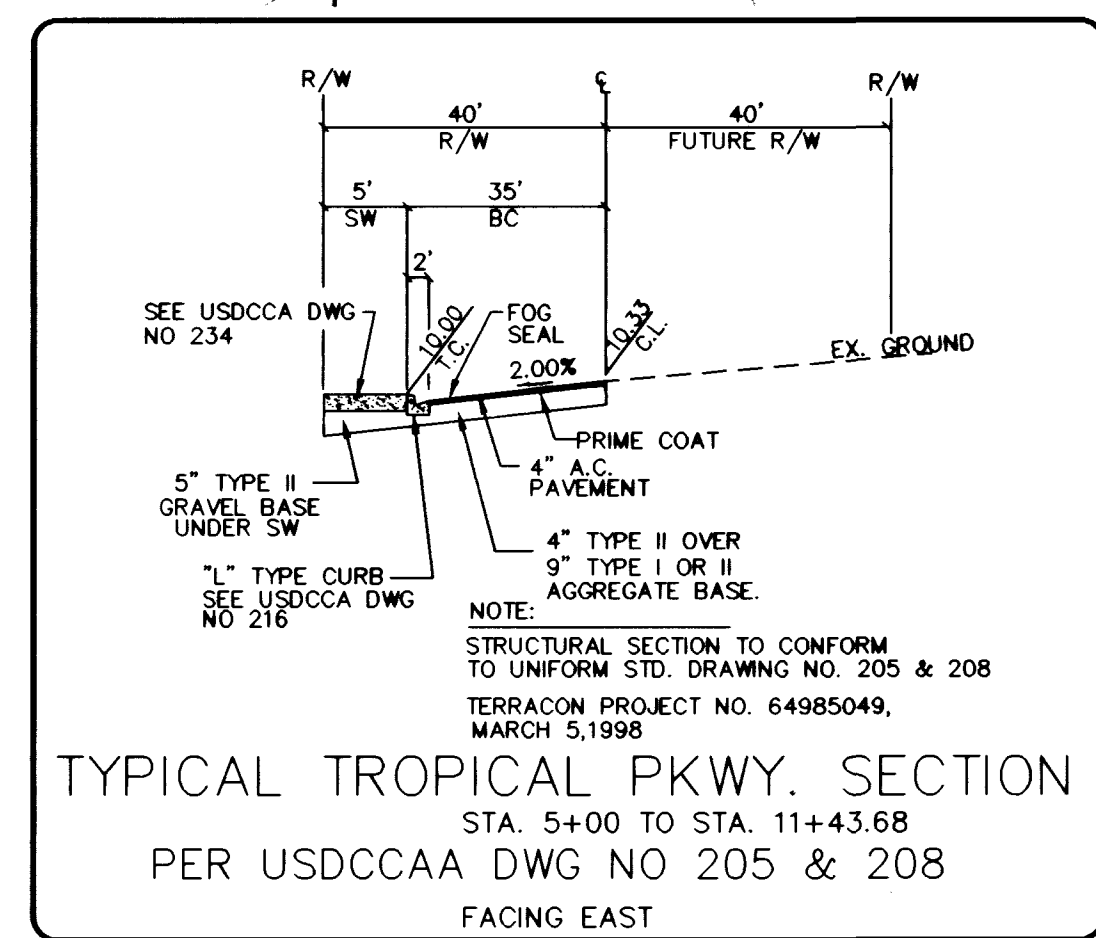


TROPICAL PARKWAY (PUBLIC)
STA. 5+00.00 TO STA. 11+43.68

STREET LIGHT NOTE:
ALL HAND HOLE COVERS MUST BE INSTALLED, POLE GAPS POURED, AND PULL BOX LIDS BOLTED DOWN PRIOR TO ENERGIZING CIRCUIT. ALL WIRE MUST HAVE THW INSULATION.

FOR STREET LIGHT LOCATION DETAIL SEE SHEET C1.05


NOTE:
SEE SHEET C1.03 AND C1.04 FOR CURVE DATA.

- CONSTRUCTION NOTES**
- 1 EDGE OF NEW A/C
 - 2 EDGE OF EX. DIRT ROAD
 - 3 CONSTRUCT ROADWAY PER USDOCA DWG NO 205 AND DETAIL THIS SHEET
 - 4 CONSTRUCT "L" TYPE CURB AND GUTTER PER USDOCA DWG NO 216
 - 5 CONSTRUCT 8" WIDE CROSS GUTTER PER USDOCA DWG NO 228
 - 6 CONSTRUCT SIDEWALK PER USDOCA DWG NO 234
 - 7 INSTALL SIDEWALK RAMP PER USDOCA DWG NO 235, A/B=8
 - 8 SAWCUT EX. A/C TO A NEAT LINE AND MATCH EX.
 - 9 LANDSCAPING BY OTHERS
 - 10 INSTALL SIDEWALK UNDERDRAIN PER USDOCA DWG NO 236
 - 11 INSTALL NO. 3 1/2 PULL BOX PER USDOCA DWG NO 326
 - 12 INSTALL 1/ 1/4" STREET LIGHT CONDUIT
 - 13 INSTALL STUB & CAP 1 1/4" STREET LIGHT CONDUIT
 - 14 INSTALL SIDEWALK RAMP PER USDOCA DWG NO 235, A=4.5' & B= 9.5', CASE 1

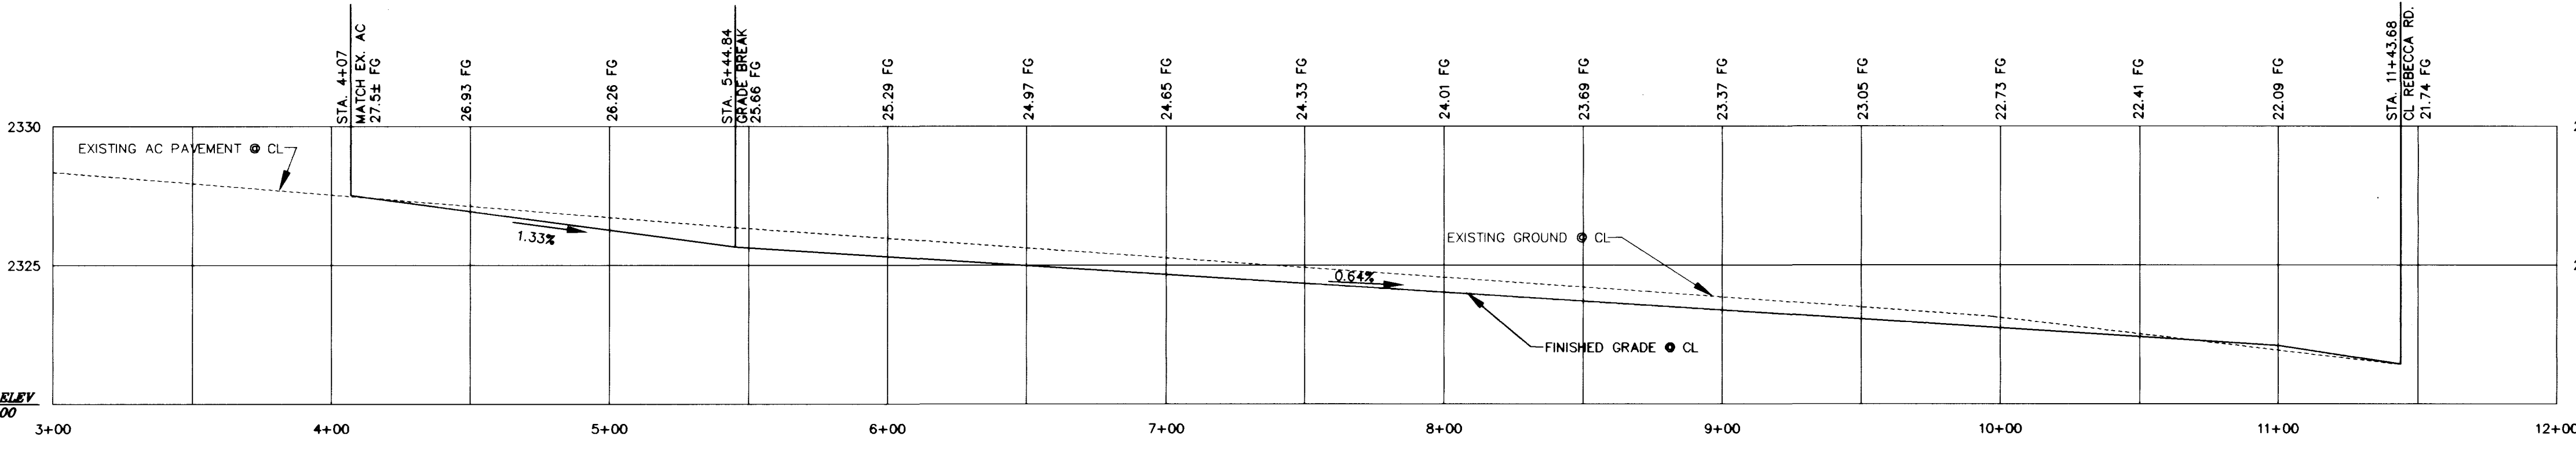

CENTER LINE PROFILE
SCALE: HORIZ 1" = 40'
VERT 1" = 4'

- LEGEND**
- 2326.4 AERIAL SPOT ELEVATION
 - x POWER POLE
 - o/s POST/POLE
 - o/s SIGN
 - o/s MANHOLE
 - MEP MATCH EXISTING PAVEMENT
 - EP EXISTING PAVEMENT
 - HP HIGH POINT
 - FG FINISHED GRADE
 - FL FLOW LINE
 - EG EXISTING GROUND

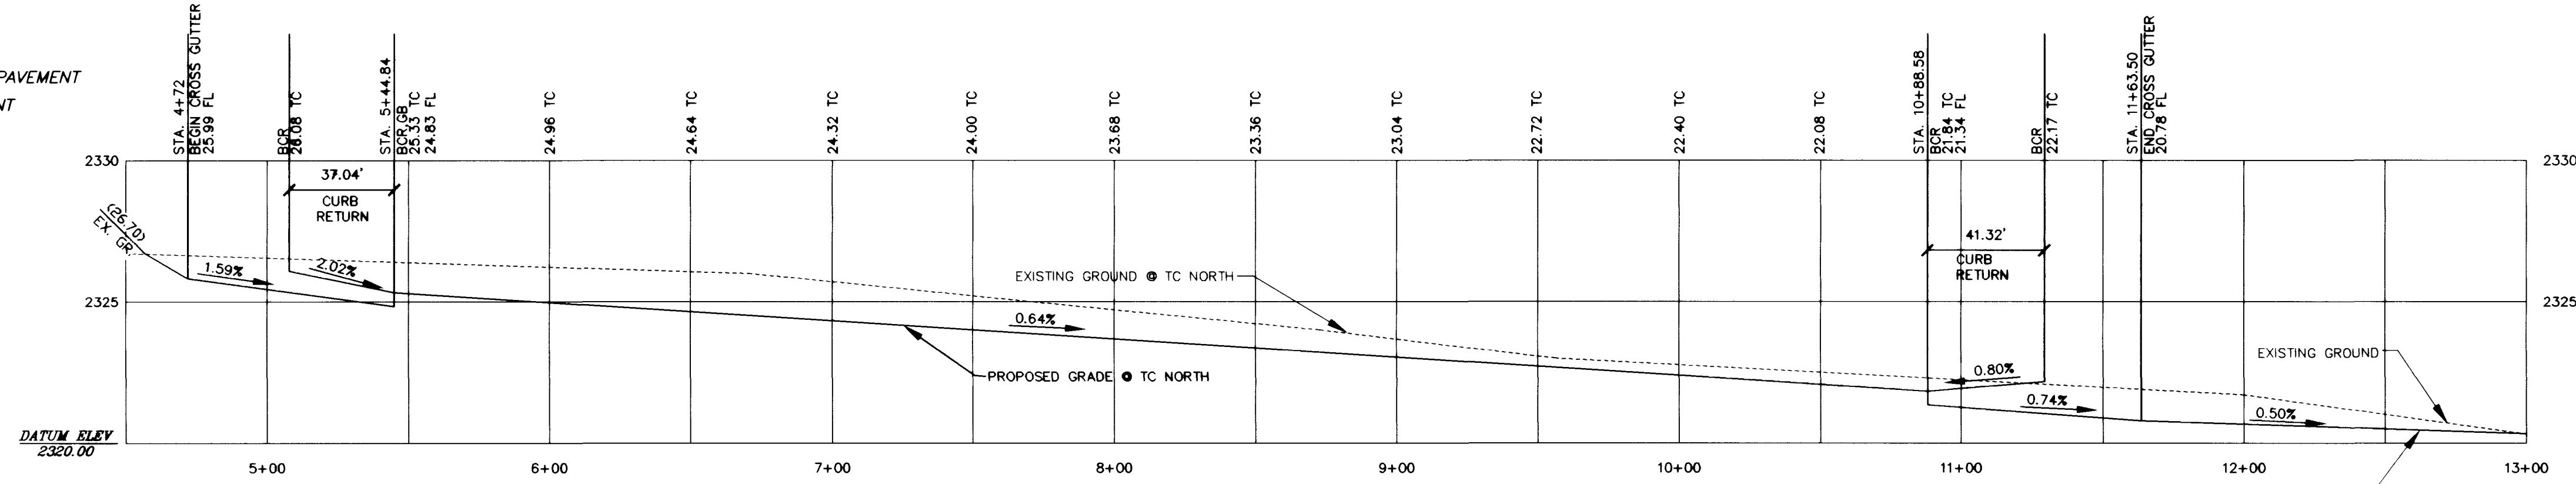

TOP OF CURB PROFILE
SCALE: HORIZ 1" = 40'
VERT 1" = 4'

REVISIONS

REV	DESCRIPTION	DATE	BY
1	ADD & LABEL PULL BOX	3-11-99	145 30/199

DO NOT SCALE DRAWINGS

All designs, arrangements and plans indicated or presented by this drawing, as instruments of service, are owned by and the property of the ARCHITECTS. To alter these documents for any project by anyone other than the original architect is a violation of NRS 623. The plans and/or specifications shall be restricted to the original site for which they were prepared and publication thereof is expressly limited to such use. Reproduction, publication or re-use by any method in whole or in part, is prohibited. None of such designs, arrangements or plans shall be used by or disclosed to any person, firm, agency, or corporation without the written permission of ARCHITECTS. Visual contact with these plans and specifications shall constitute prima facie evidence of acceptance of these restrictions.

CLARK COUNTY SCHOOL DISTRICT
CONSTRUCTION MANAGEMENT
4828 PEARL ST.
LAS VEGAS, NEVADA 89121

JOSEPH M. NEAL ELEMENTARY SCHOOL
TROPICAL PARKWAY - PLAN & PROFILE

JMA ARCHITECTURE STUDIOS
4075 SOUTH BARTLETT PARKWAY
1000

G.C. WALLACE, INC.
Engineering/Architecture
1335 SOUTH RAINBOW BLVD. LAS VEGAS, NEVADA 89146
PHONE (702) 861-0800

SHEET NO.
C1.15
15 OF 22
715-106

13983 14273

F:\619-247\dwg\improv\JMC015.DWG

