
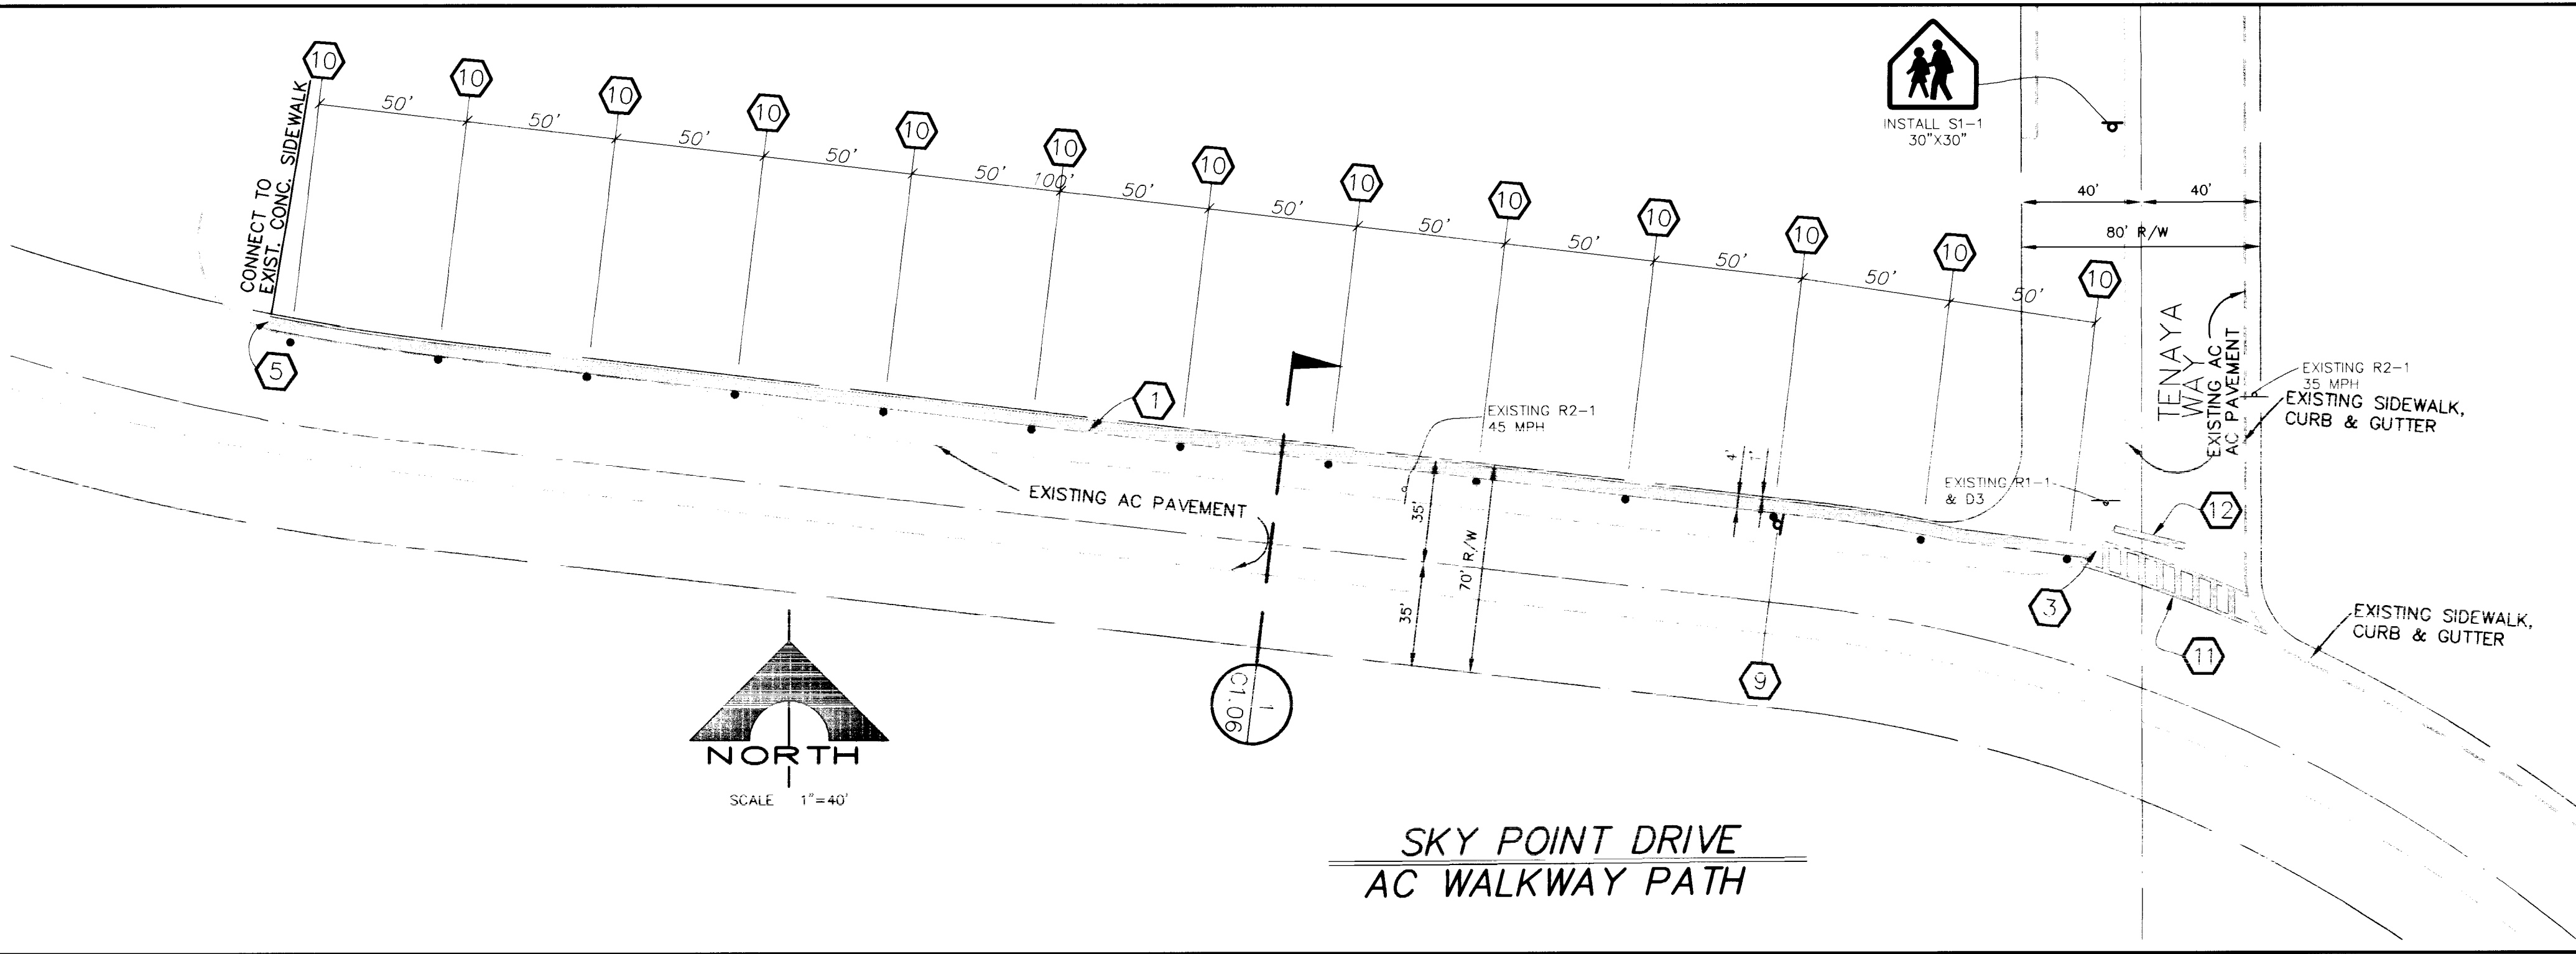
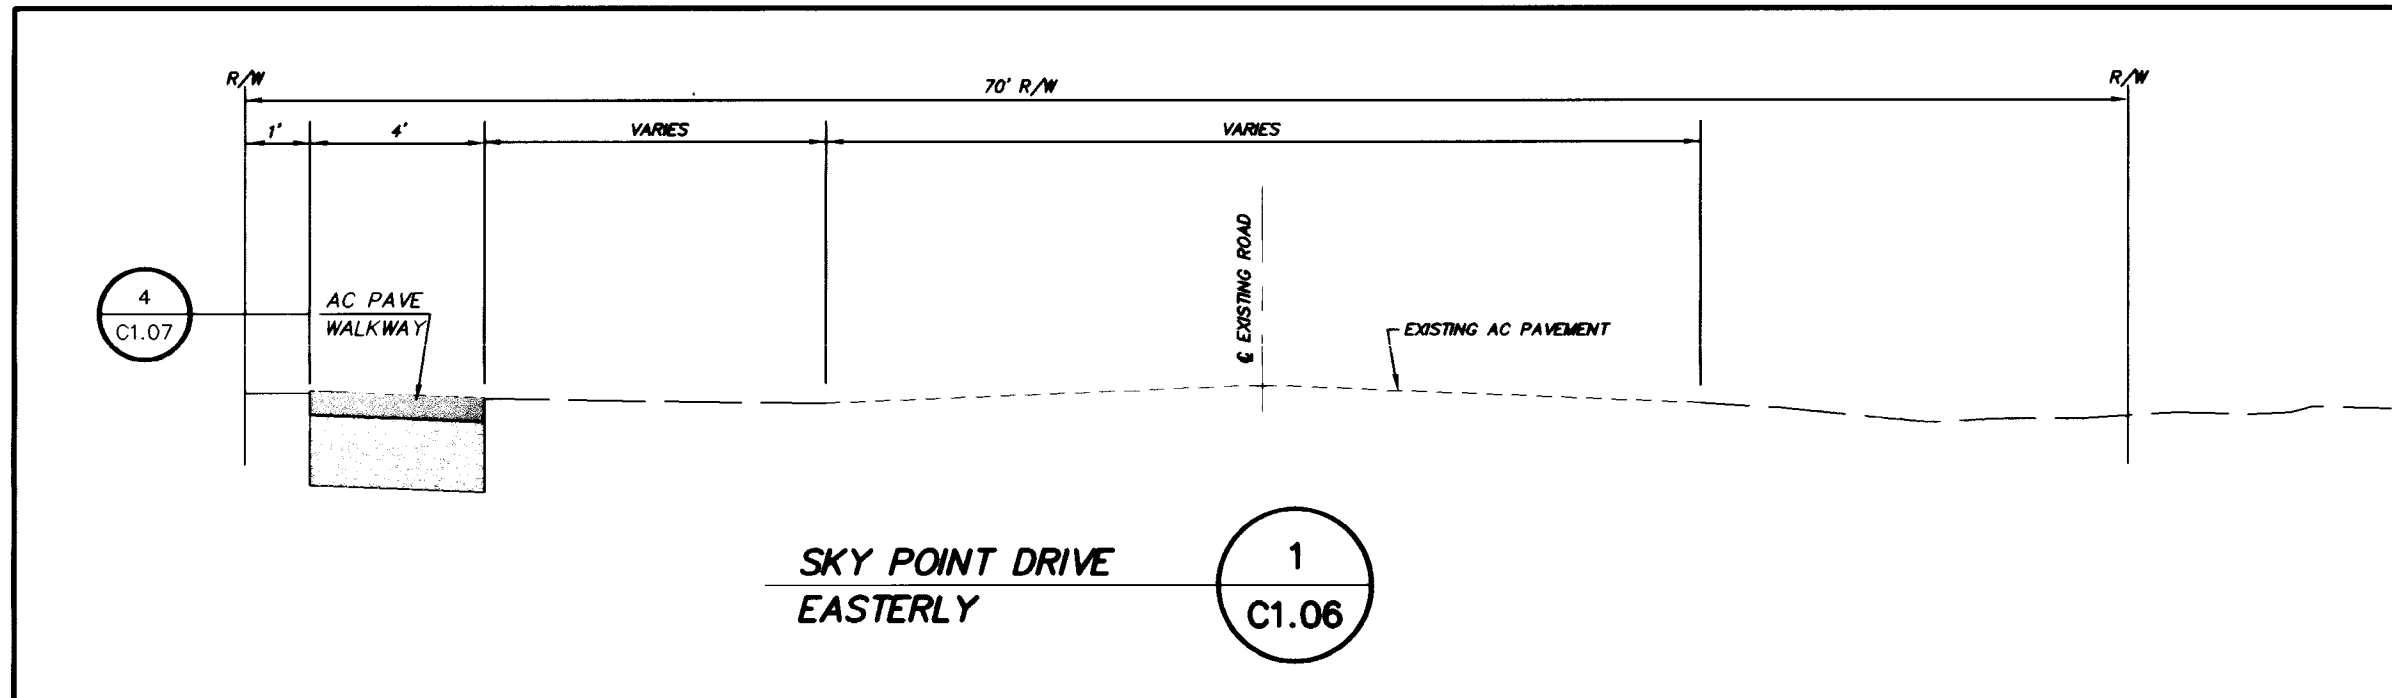
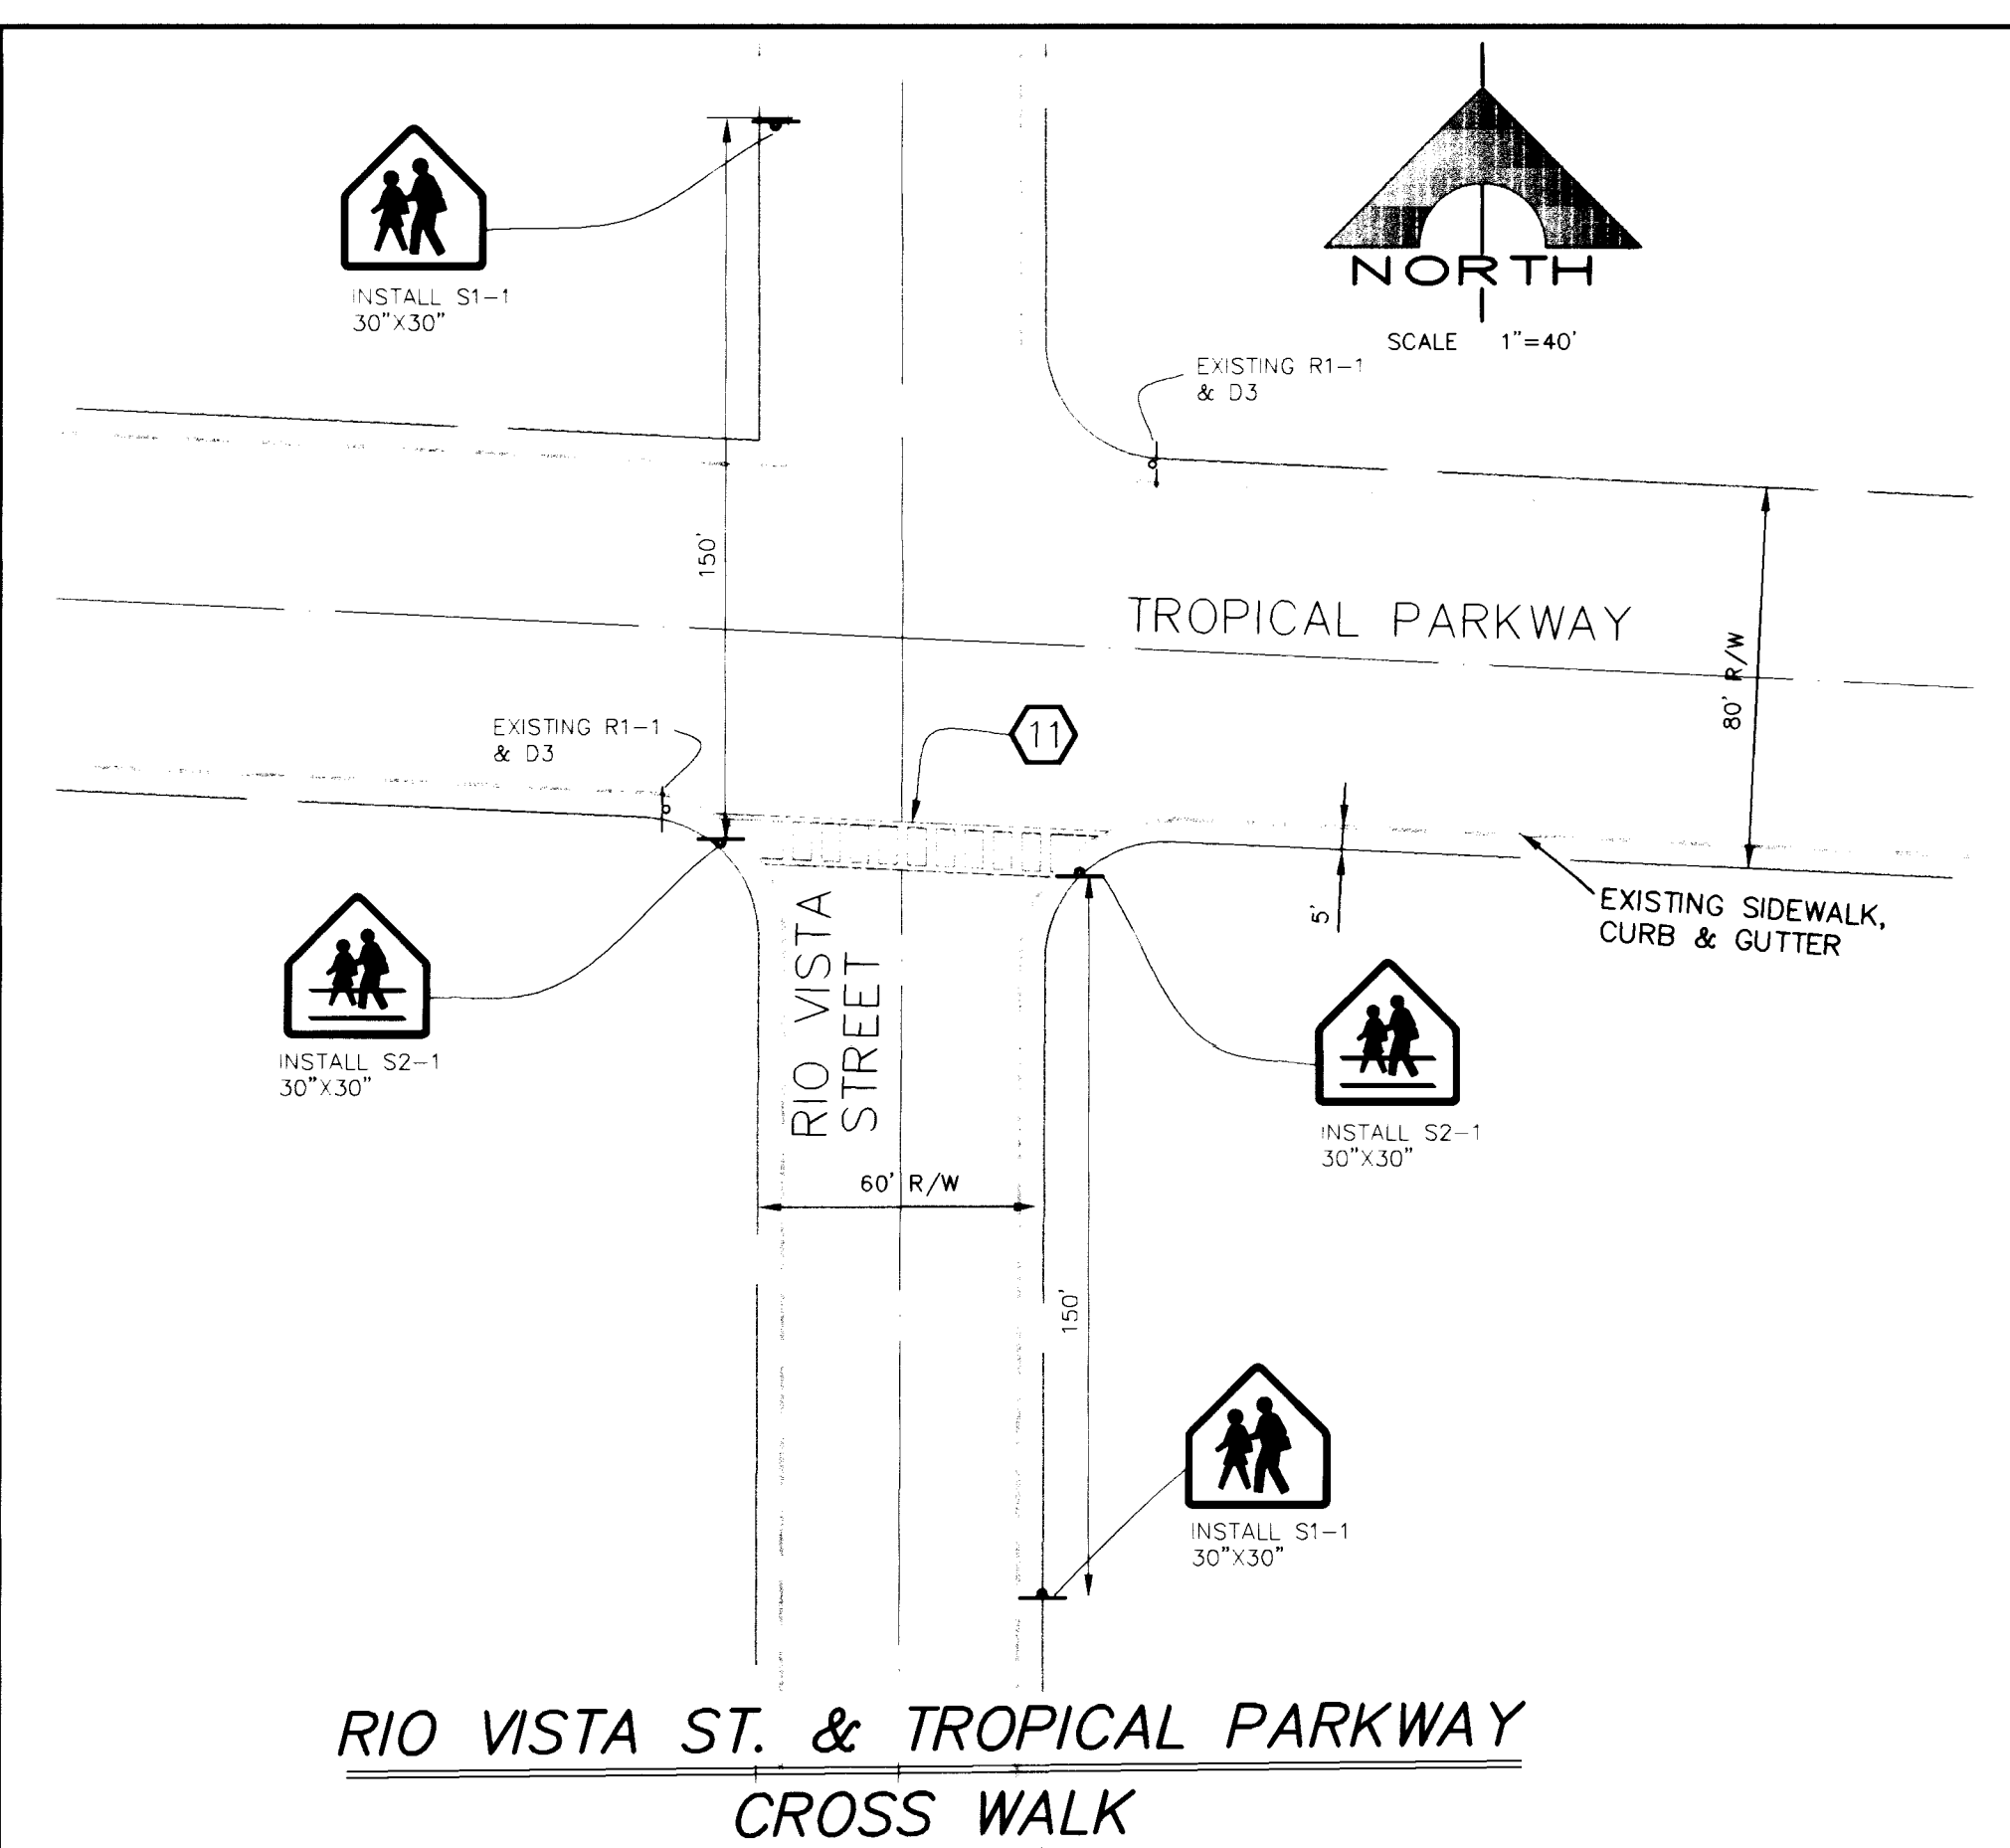


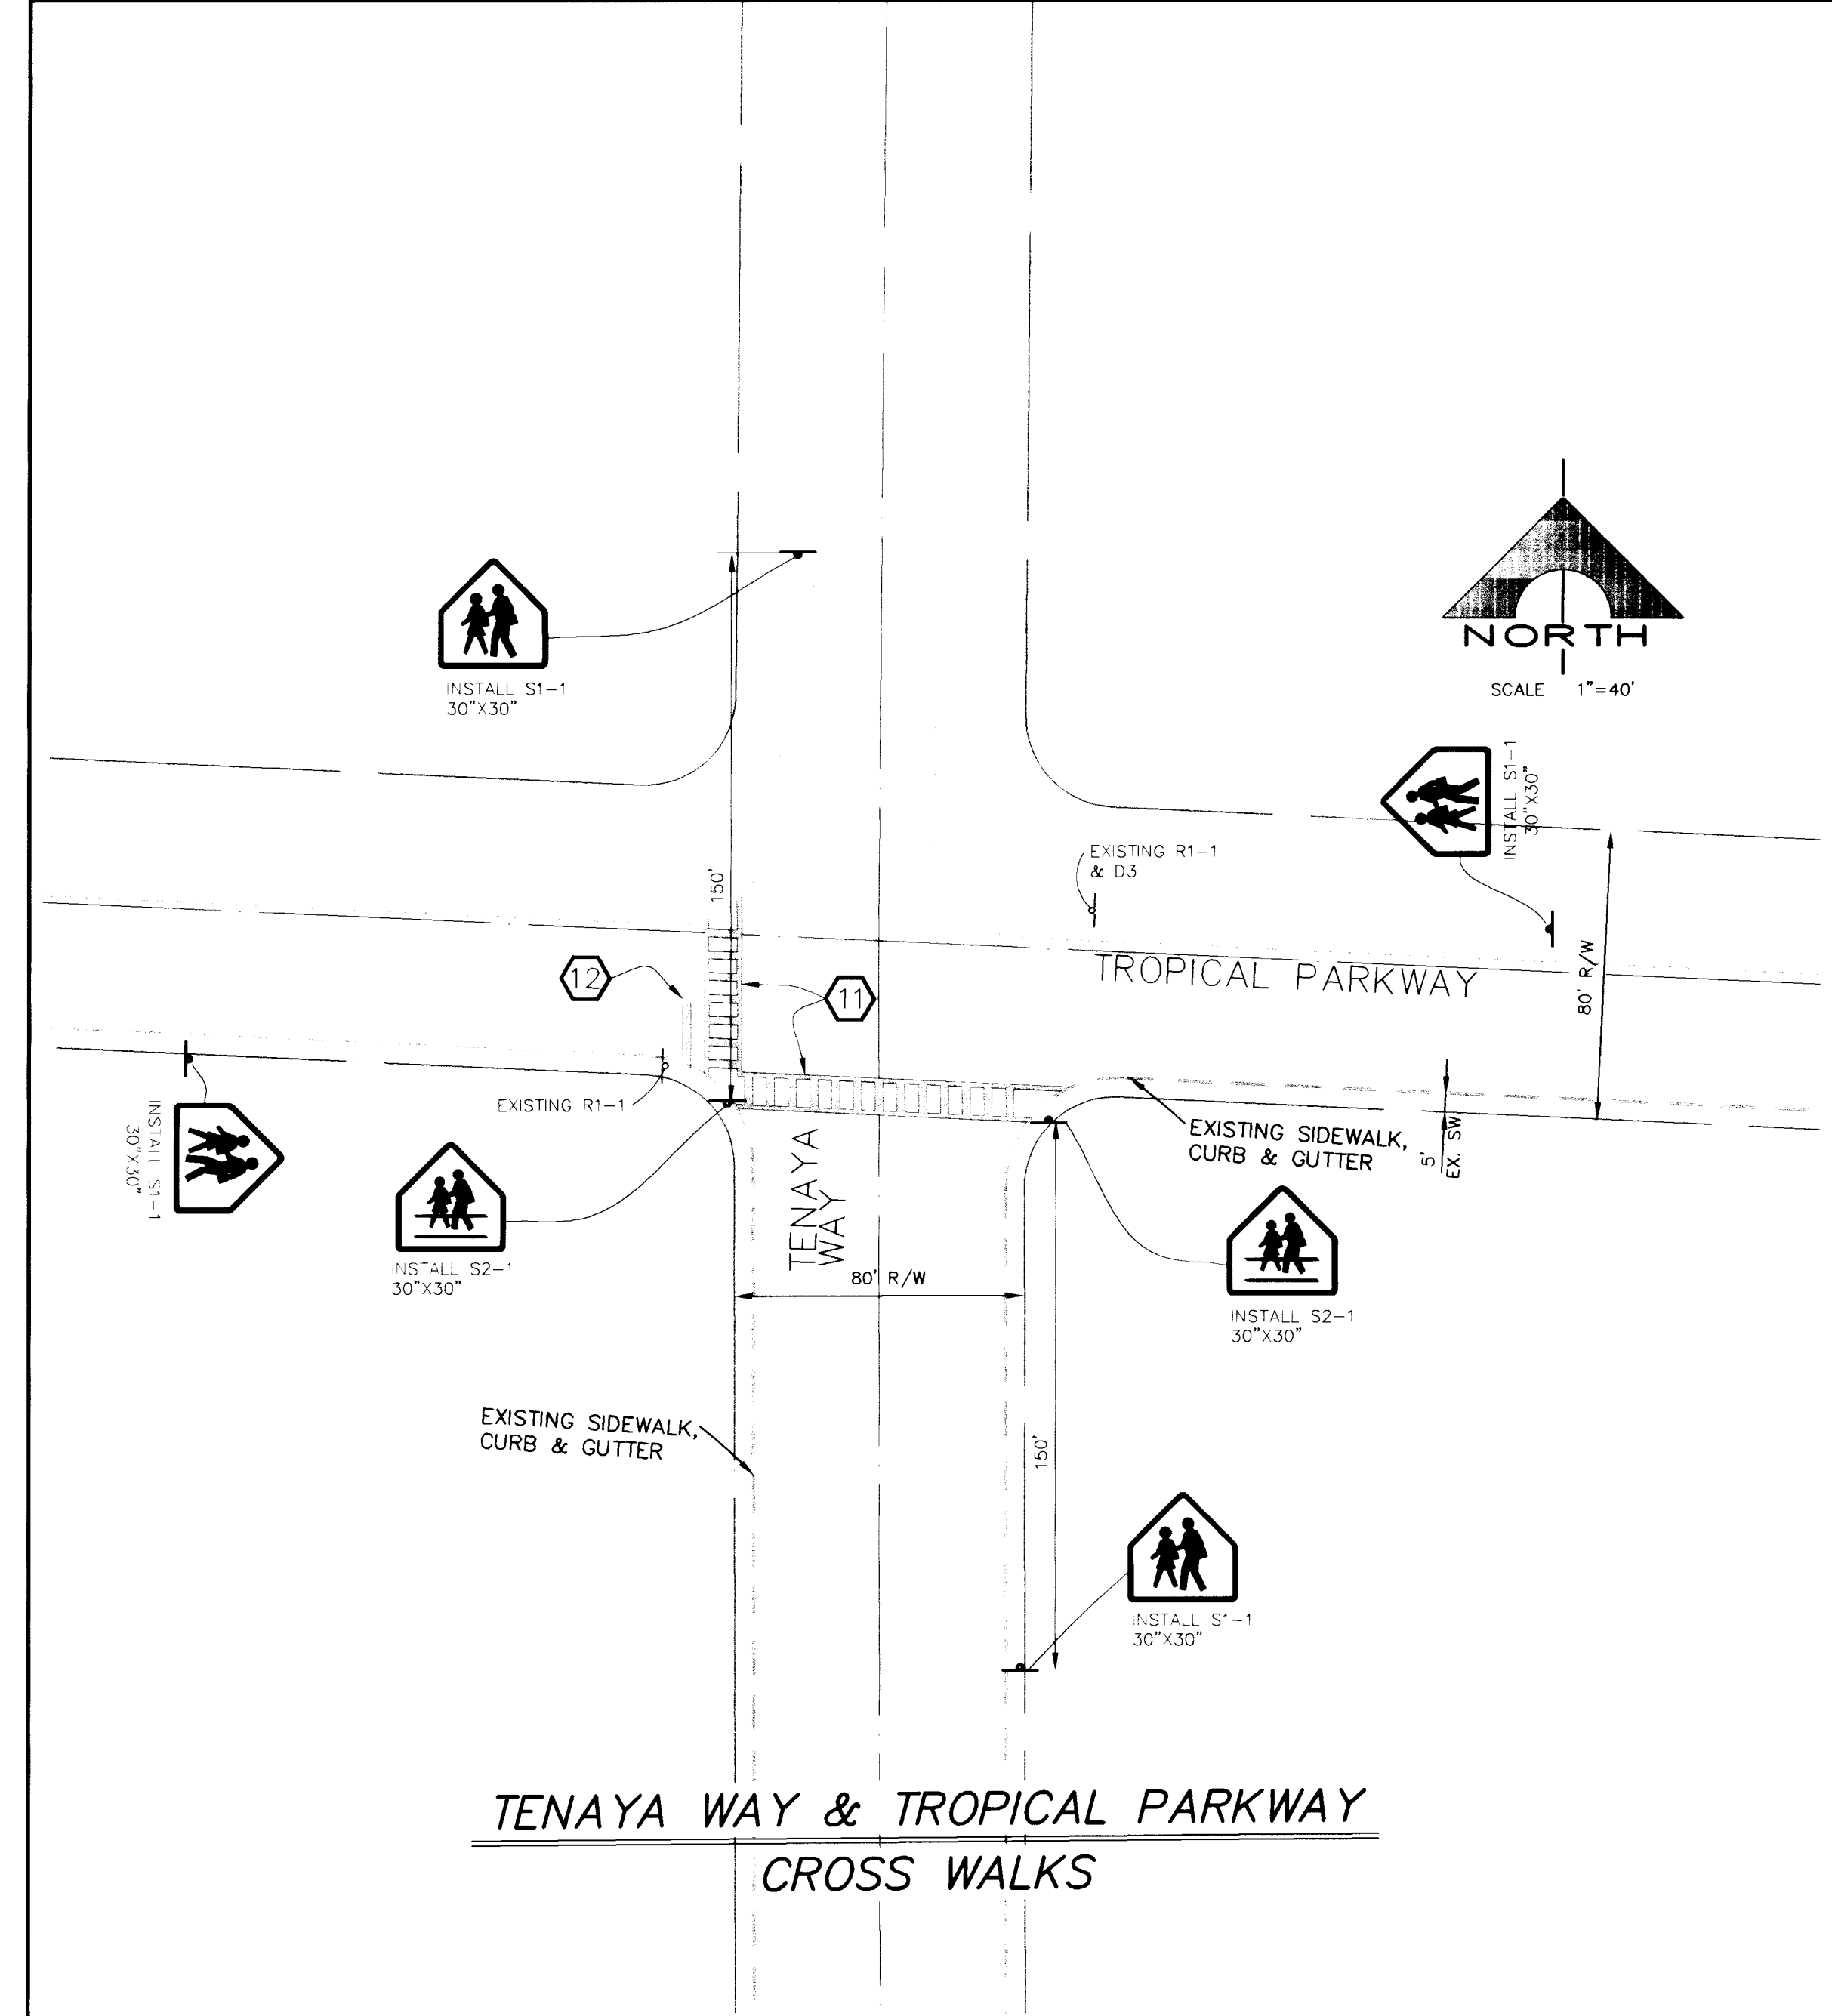

- CONSTRUCTION NOTES:**
- 1 CONSTRUCT 4' AC WALKWAY PATH PER DETAIL 4 SHEET C1.07
 - 2 MATCH EXISTING GRADE
 - 3 MATCH EXISTING AC PAVEMENT
 - 4 MATCH EXISTING GRADE @ DRIVEWAY
 - 5 MATCH EXISTING GRADE @ SIDEWALK
 - 6 BEGIN AC WALKWAY PATH @ BCR MATCH EXISTING GRADE
 - 7 END AC WALKWAY PATH @ BCR MATCH EXISTING GRADE
 - 8 PROVIDE 10' TRANSITION MATCH EXISTING GRADE @ DRIVEWAY
 - 9 INSTALL PEDESTRIAN PATH SIGN PER DETAIL 8 AND 9 SHEET C1.07
 - 10 INSTALL 42" DELINATORS (SAFE HITS) PER DETAIL 10 SHEET C1.07
 - 11 INSTALL CROSSWALK MARKINGS PER USD NO. 254 AND PER DETAIL 5 SHEET C1.07
 - 12 INSTALL 24-INCH "STOP" BAR PER DETAIL 5 SHEET C1.07

REVISIONS			
REV	DESCRIPTION	DATE	BY

NOTE TO CONTRACTOR:

CITY OF LAS VEGAS TO INSTALL STOP SIGNS, SCHOOL CROSSING SIGNS, CROSSWALKS, AND SCHOOL ZONE FLASHERS ONLY. CREWS WILL FIELD ADJUST SIGNS AS DEVIATIONS TO THESE PLANS.

CONTRACTOR TO INSTALL WALKWAY PATH, DELINEATORS, UNDERGROUND UTILITIES, AND REMAINDER.

S1-1 ADVANCE SIGNS TO BE INSTALLED AT 150' FROM ROW (AS SHOWN) AND ARE REQUIRED AT ALL CROSSWALK DESIGNATED SCHOOL CROSSINGS. S2-1 SIGNS ARE REQUIRED AT ALL CROSSWALKS OTHER THAN THOSE WITH STOP SIGNS.

DO NOT SCALE DRAWINGS

All designs, arrangements and plans indicated or presented by this drawing, as instruments of service, are owned by and the property of the ARCHITECTS. To alter these documents for any project by anyone other than the original architect is a violation of NRS 623. The plans and/or specifications shall be restricted to the original site for which they were prepared and publication thereof is expressly limited to such use. Reproduction, publication or re-use by any method in whole or in part, is prohibited. None of such designs, arrangements or plans shall be used by or disclosed to any person, firm, agency, or corporation without the written permission of ARCHITECTS. Visual contact with these plans and specifications shall constitute prima facie evidence of acceptance of these restrictions.

ECED PROJECT NO.	
ECED REVIEW	
APPROVED BY	
DATE	
DRAWN BY	
CHECKED BY	
SUBMITAL	
DATE PROJECT NO.	

CLARK COUNTY SCHOOL DISTRICT
LAS VEGAS, NEVADA 89121

JOSEPH M. NEAL ELEMENTARY SCHOOL
SKY POINT DRIVE

JMA ARCHITECTURE STUDIOS
4292 SOUTH BAYLAND PARKWAY
LAS VEGAS, NEVADA 89146
PHONE 702-884-5000

G.C. WALLACE, INC.
Engineering/Architecture
1520 SOUTH RANNEY AVENUE LAS VEGAS, NEVADA 89146
PHONE 702-884-5000

CLARK COUNTY SCHOOL DISTRICT
CONSTRUCTION MANAGEMENT
4828 PEARL ST.

SHEET NO.

C1.06

6 OF 7

715-117

