



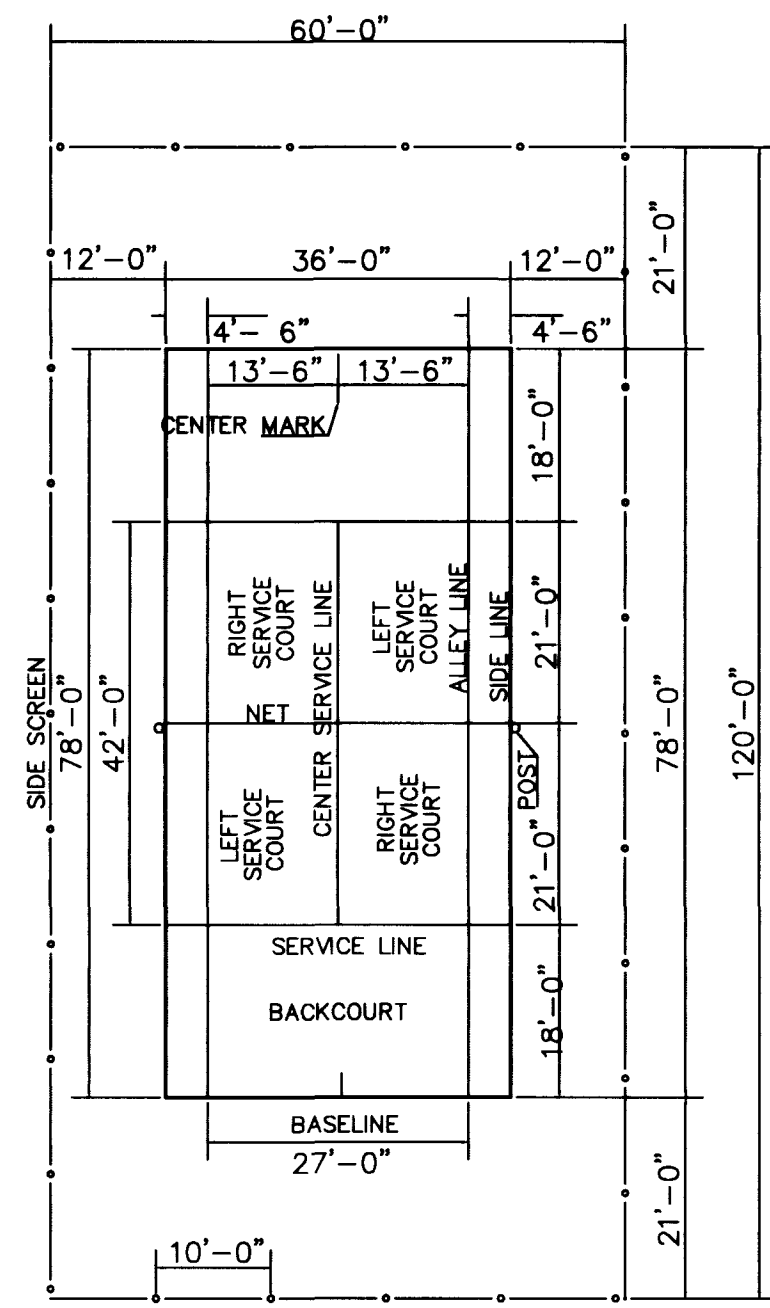


TENNIS COURT
DETAIL L

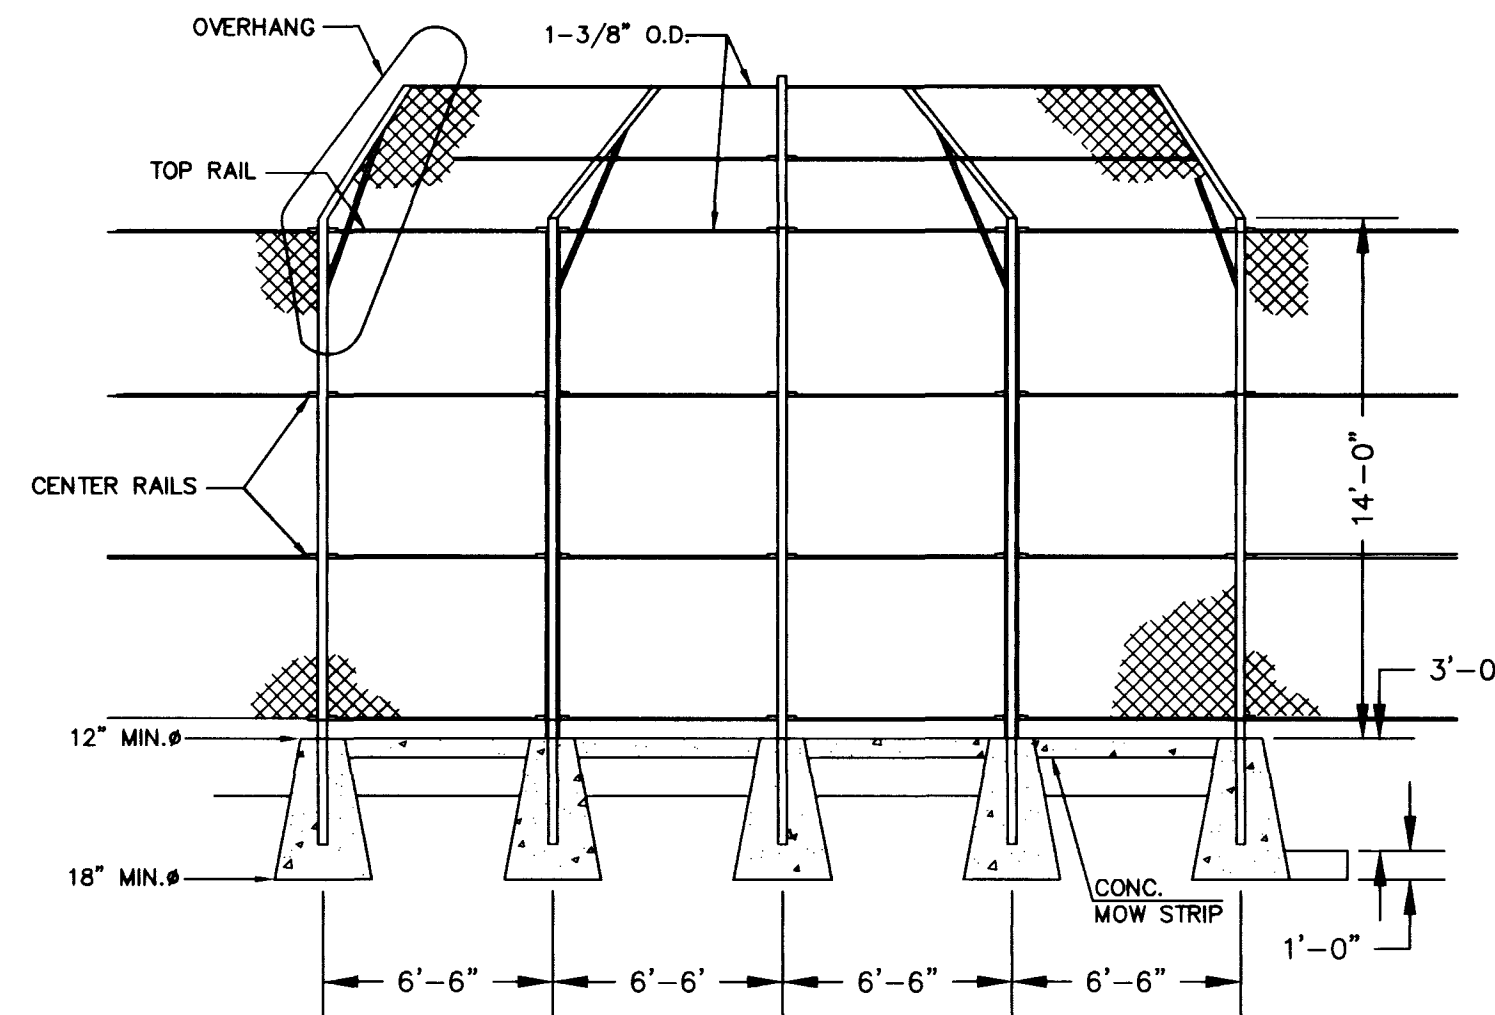


BACKSTOP

DETAIL M

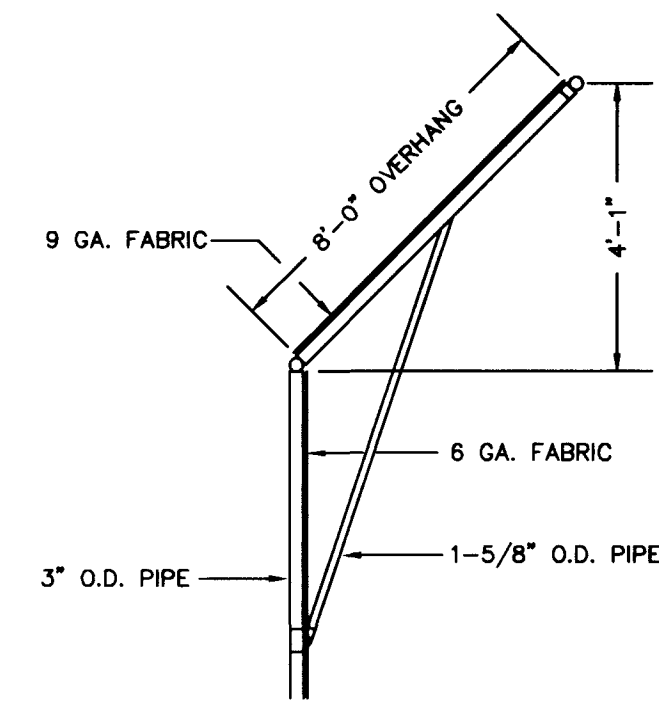


BACKSTOP OVERHANG

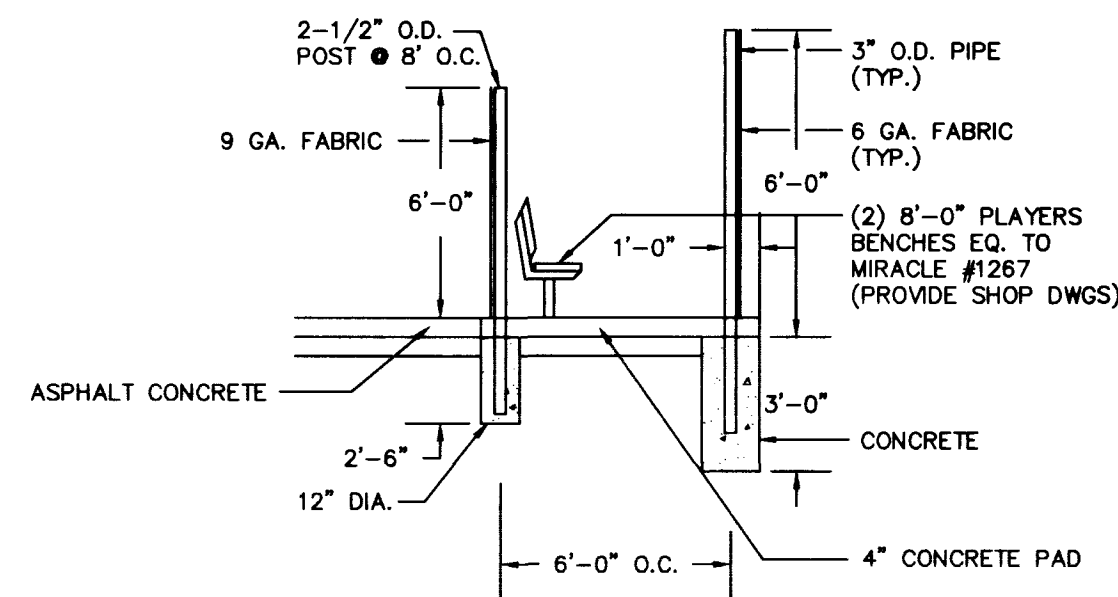


DUGOUT

DETAIL N

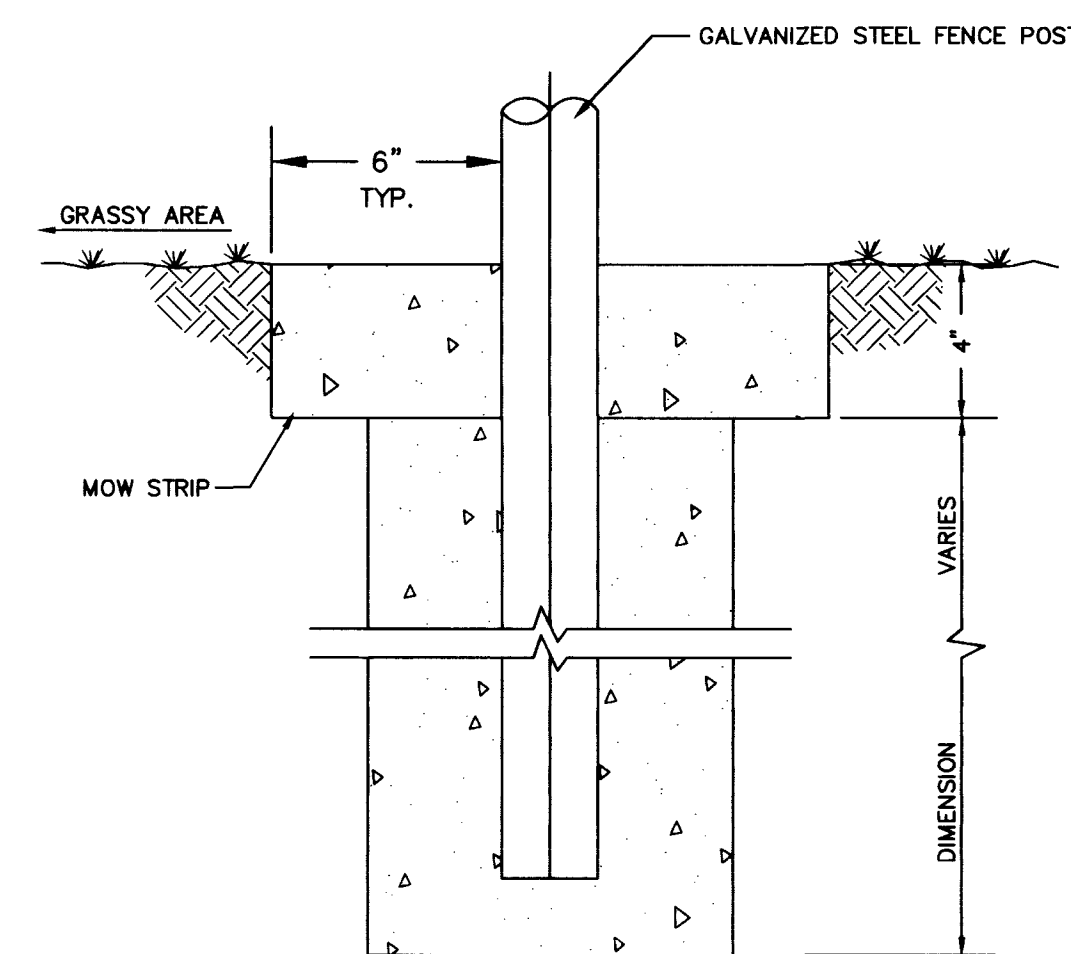


MOW STRIP DETAIL - BASEBALL FIELD

DETAIL O

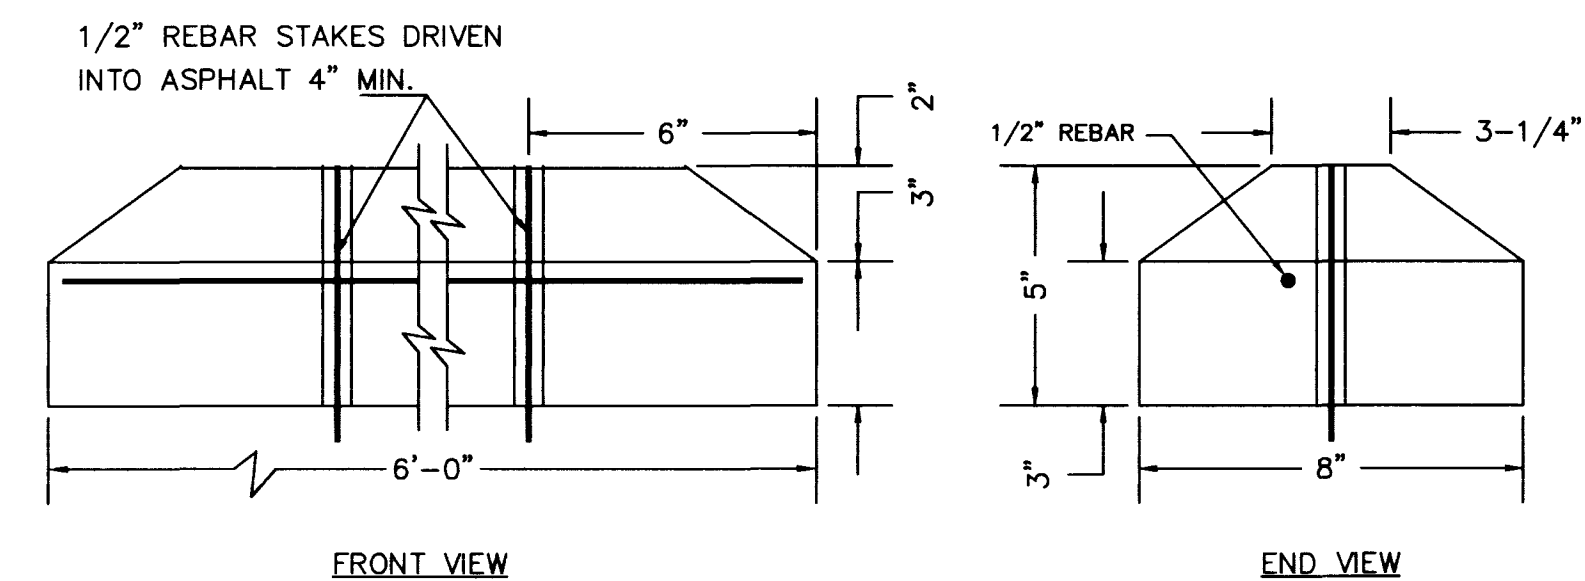

STANDARD PRECAST PARKING BUMPER DETAIL

DETAIL P

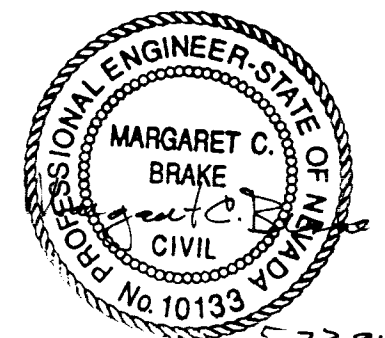

SHEET 21 OF 23		SCALE	REV.	DATE	DESCRIPTION	BY	APP'D
		HORIZ. AS SHOWN					
		VERT. N/A					
		JOB NO. 71074					
		DATE: 10/24/96					
		DESIGNED BY: M.C.B.					
		DRAWN BY: E.W.A.					
		CHECKED BY: M.C.B.					
		APR. 15, 1996					
		NEVADA					
		LAS VEGAS					
		LIED MIDDLE SCHOOL					
		CCSD #0844					
		DETAIL SHEET					
		ENGINEERING CORPORATION					
		CONSULTING ENGINEERS AND SURVEYORS					
		3884 SOUTH HIGHLAND, LAS VEGAS, NEVADA 89103					
		PHONE: (702) 252-3236					
		FAX: (702) 252-3247					

