


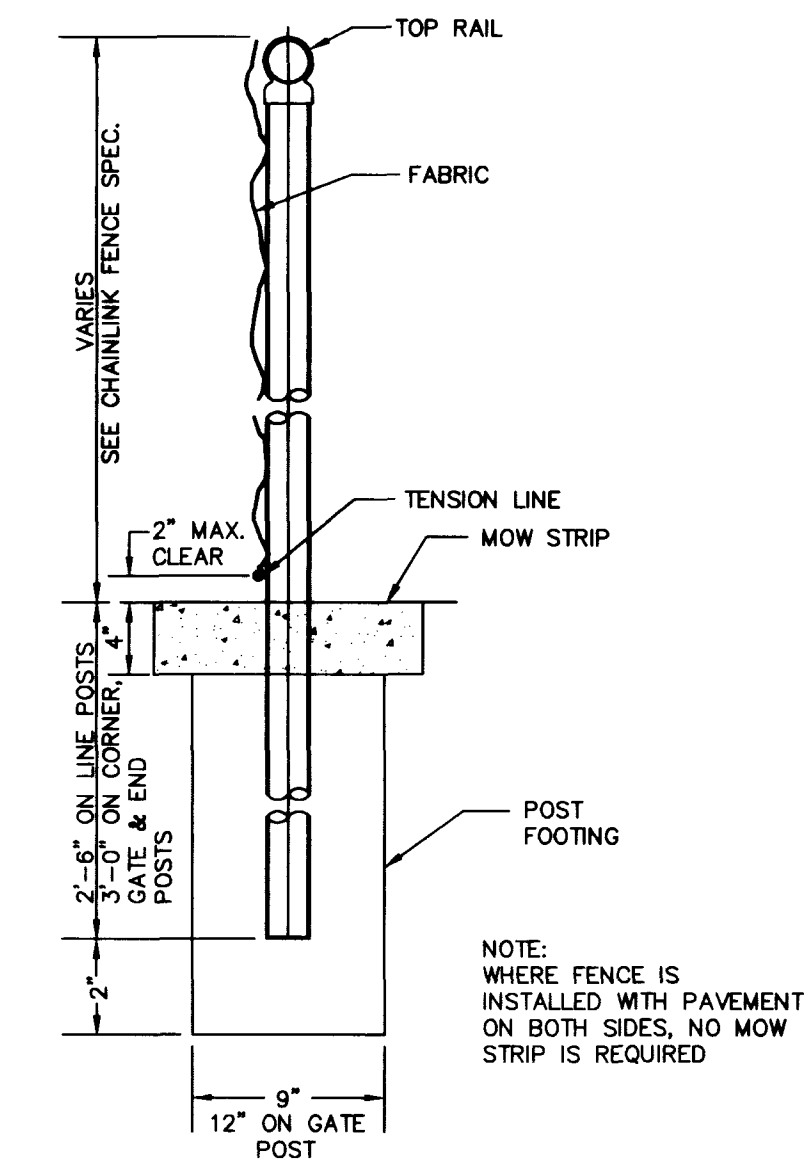
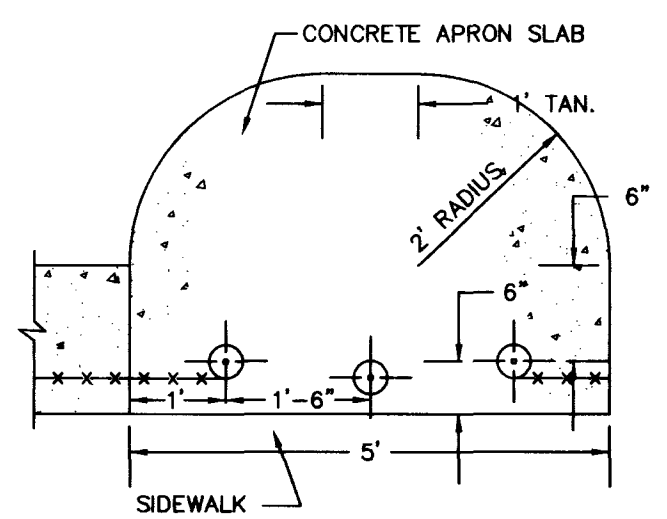


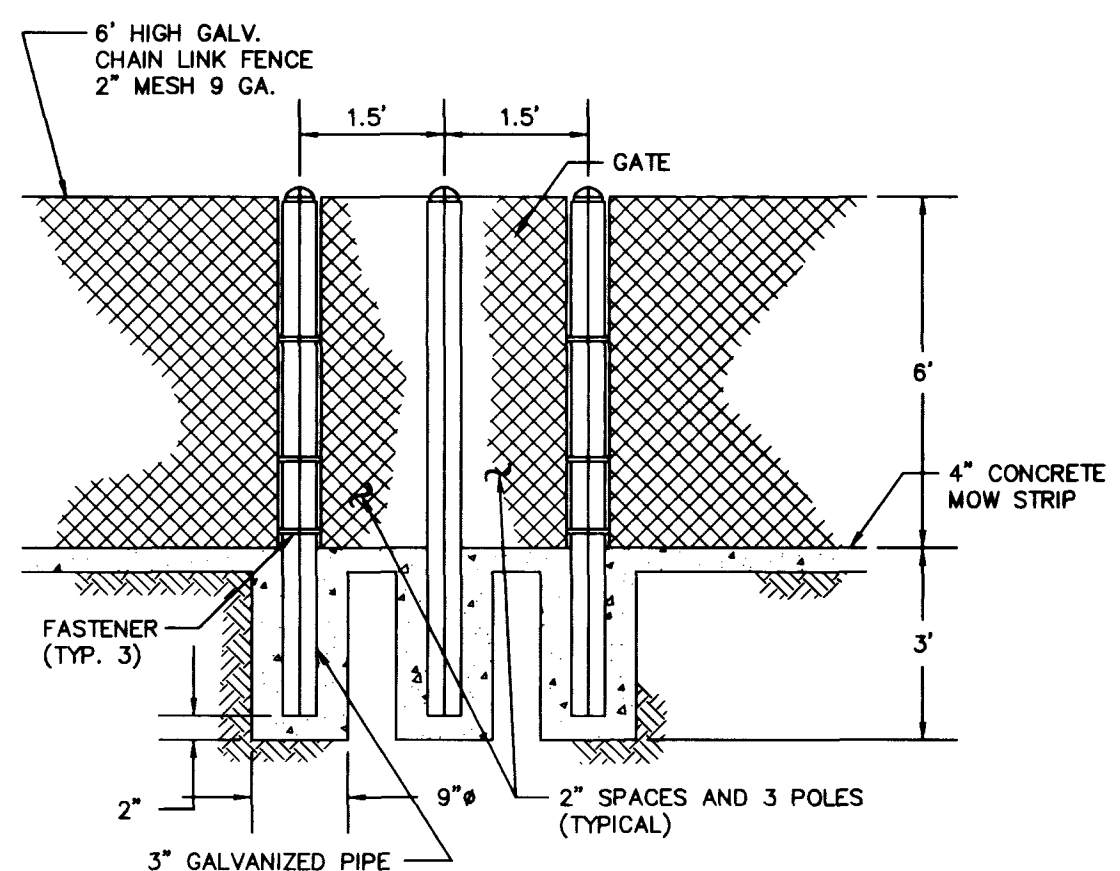


FENCE AND MOW STRIP DETAIL
DETAIL Q

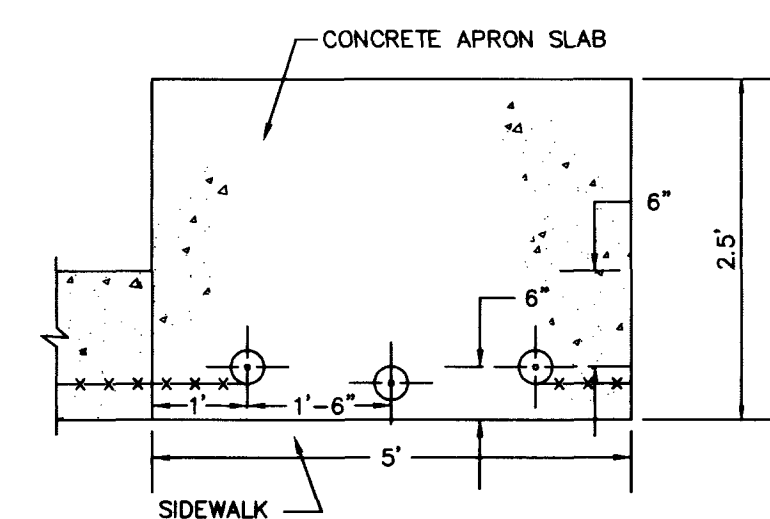



MAZE
DETAIL R

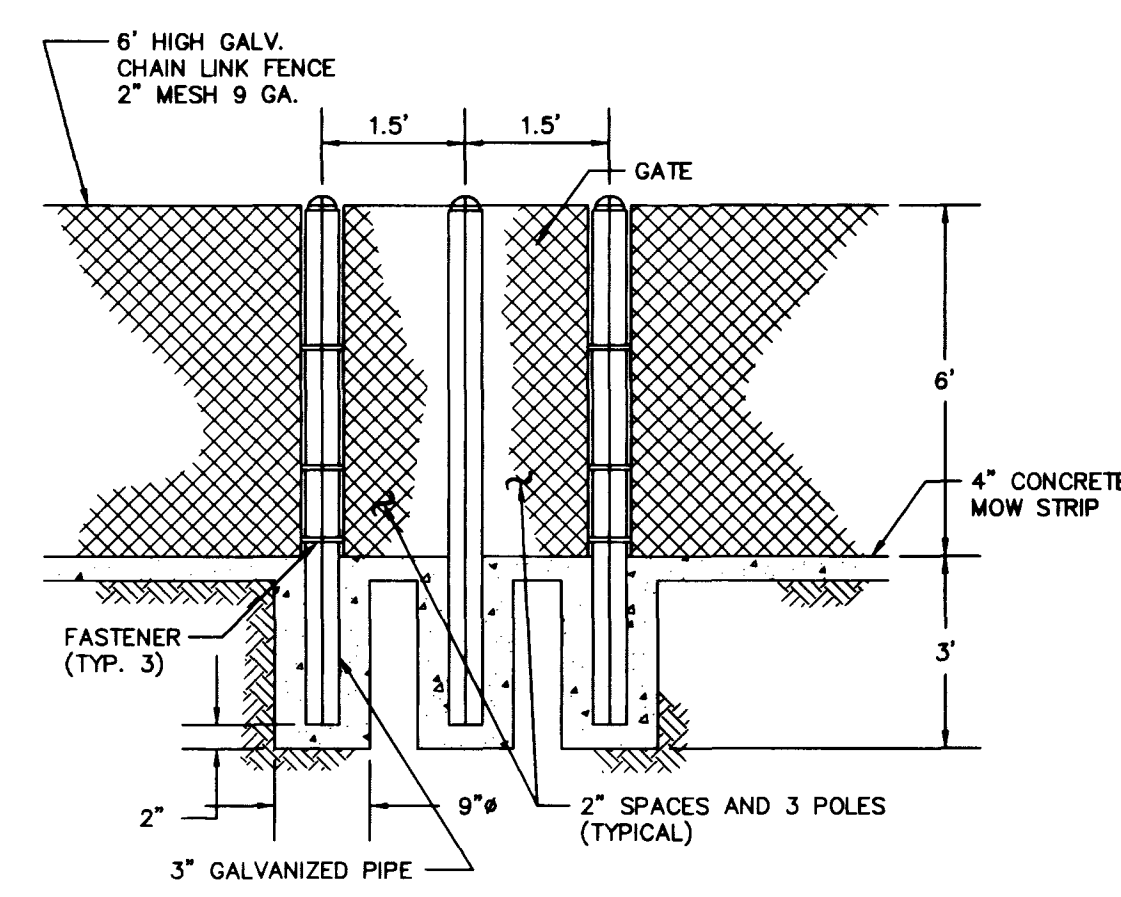


MAZE
DETAIL S

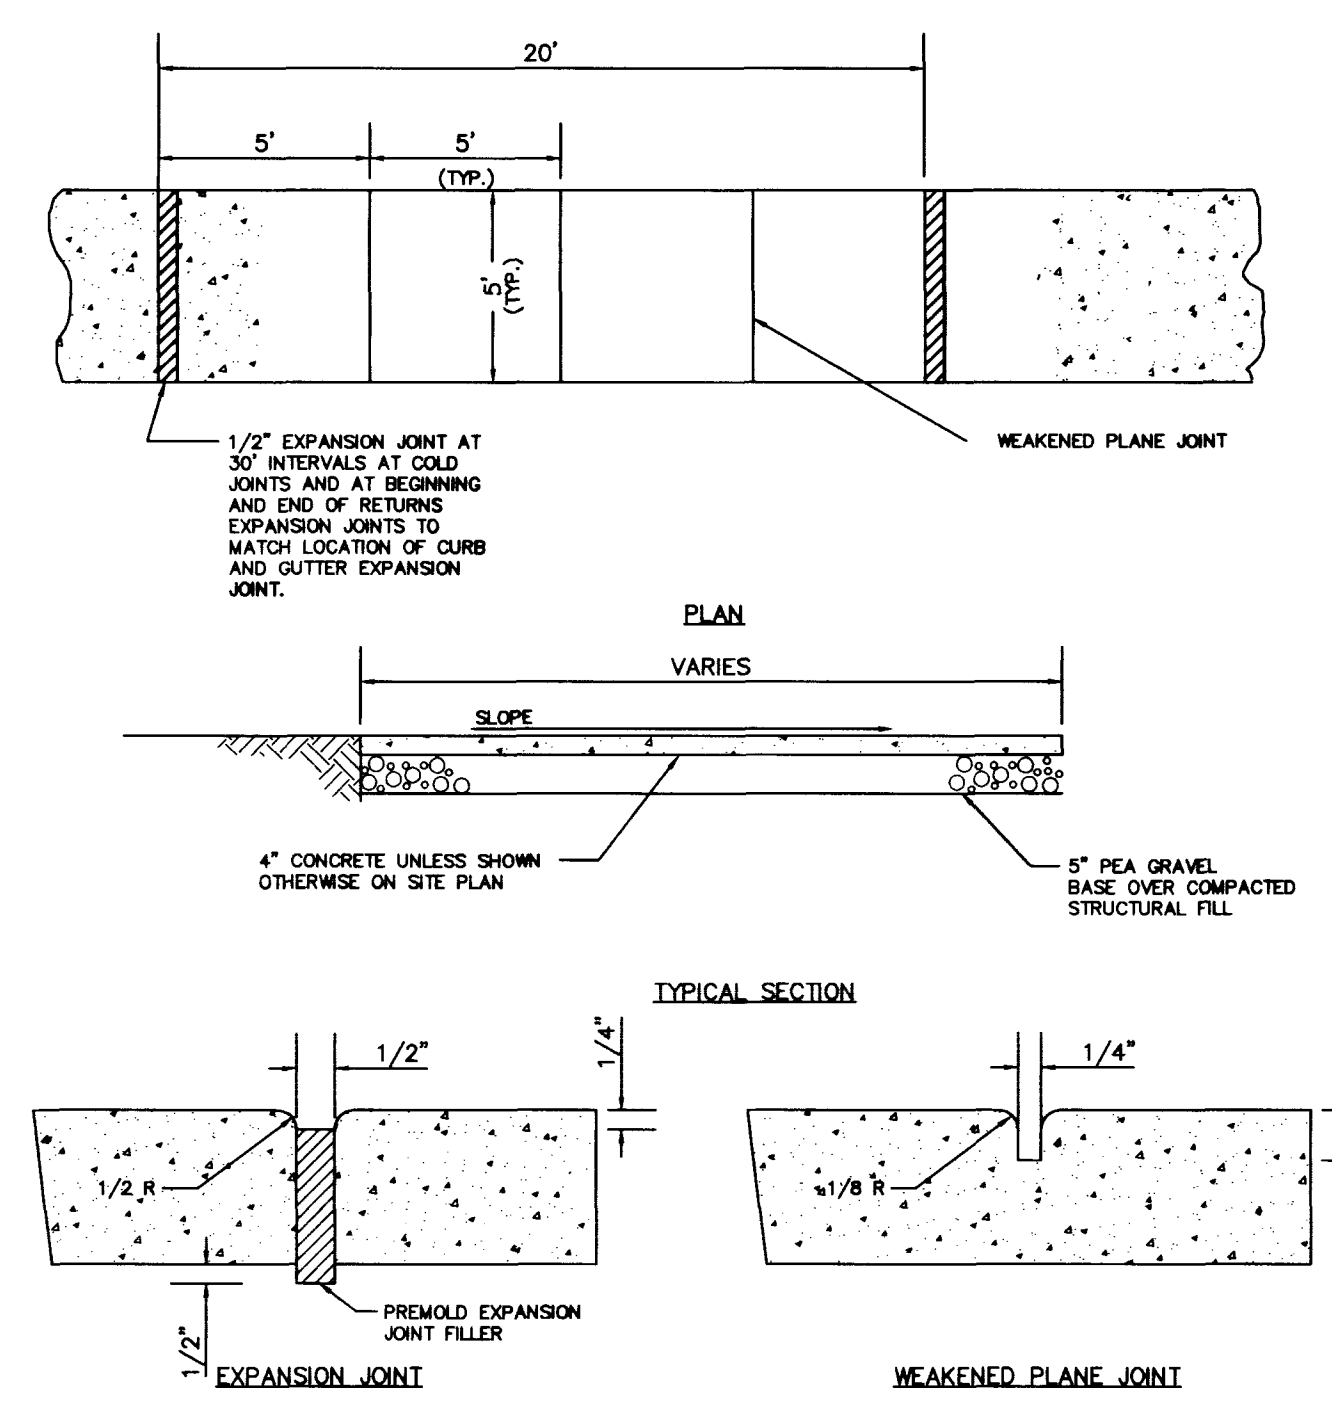


ON-SITE SIDEWALK
DETAIL T

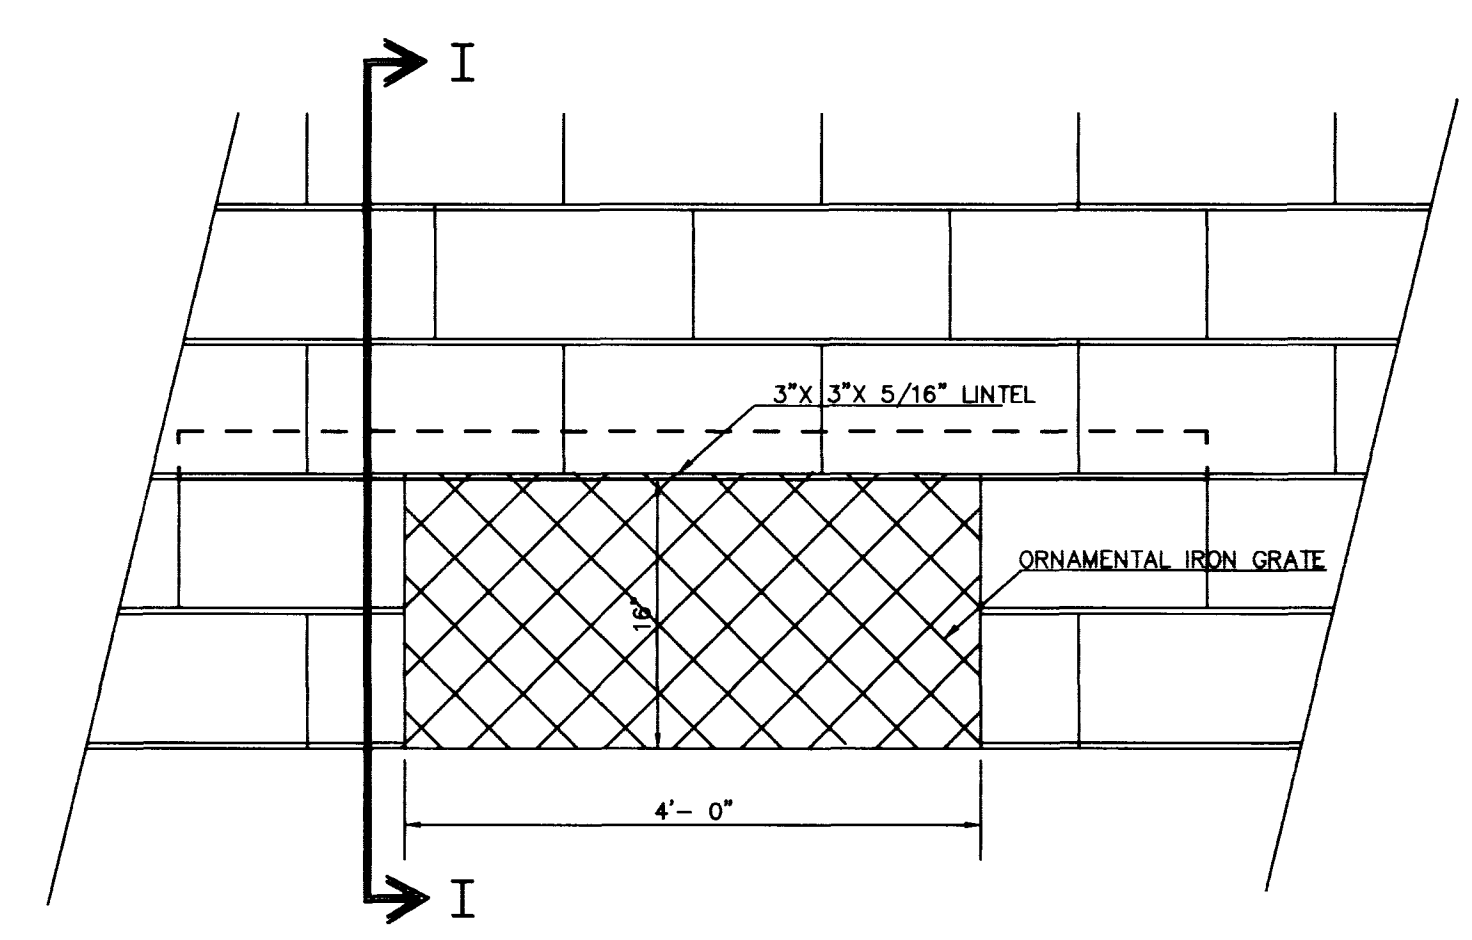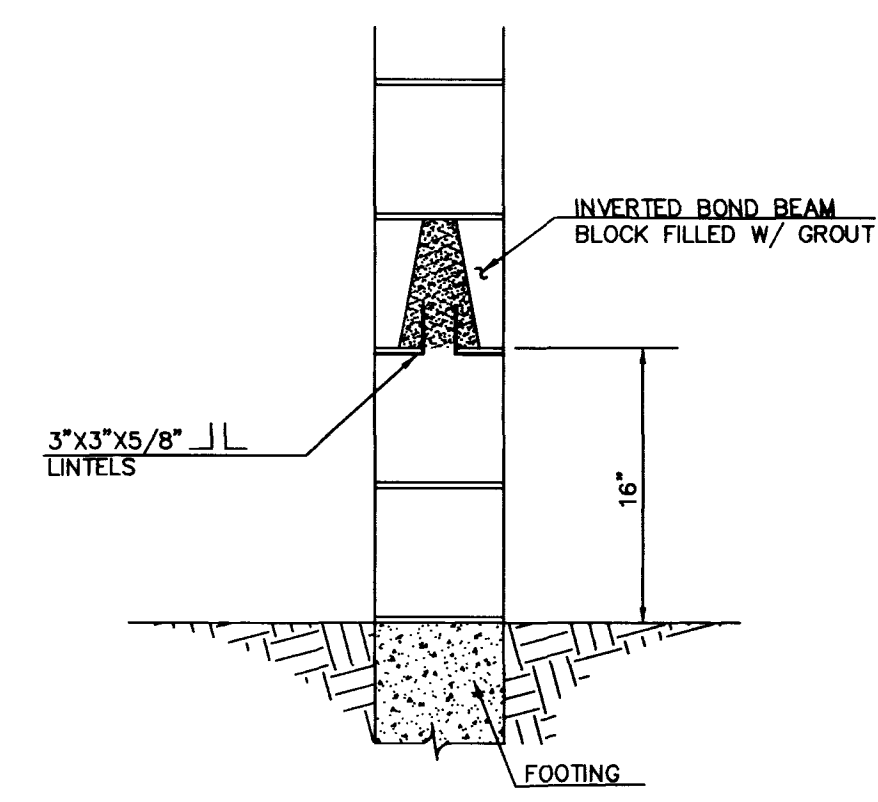


ELEVATION
DETAIL U

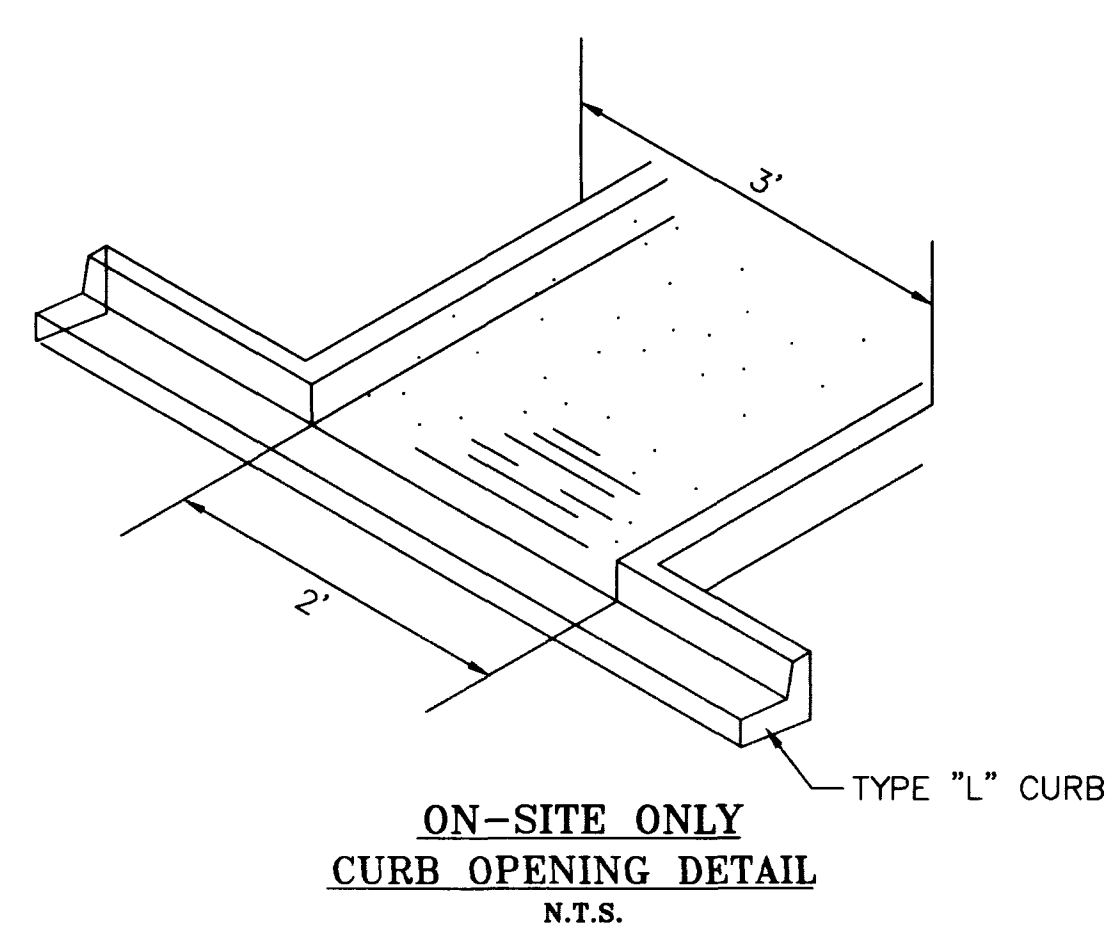

ON-SITE ONLY
CURB OPENING DETAIL
N.T.S.
DETAIL V

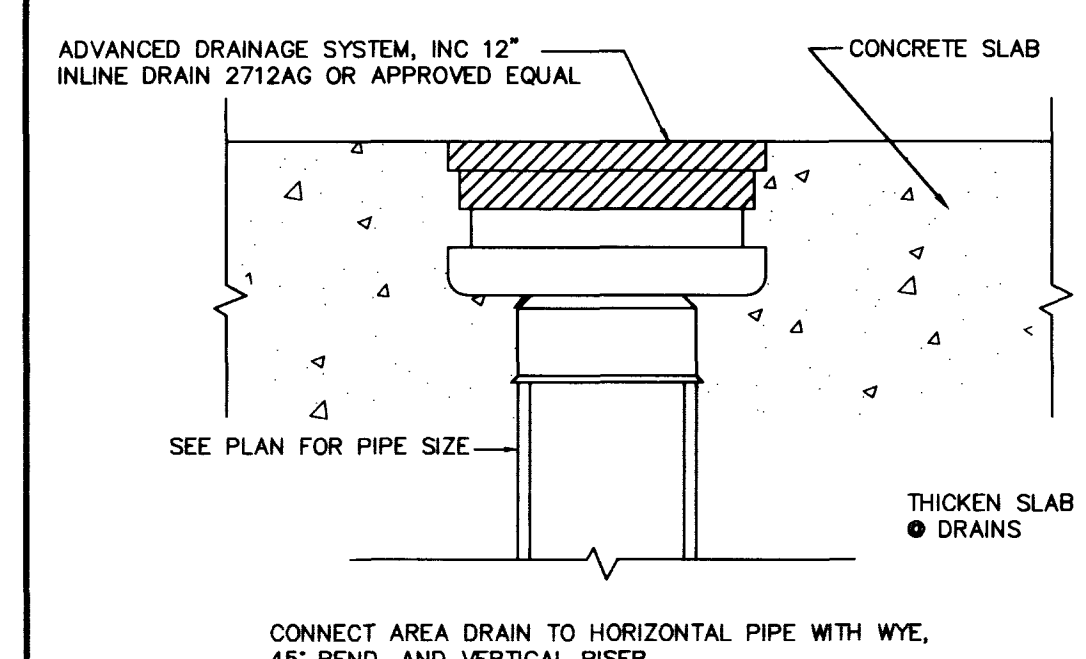

AREA DRAIN
DETAIL W

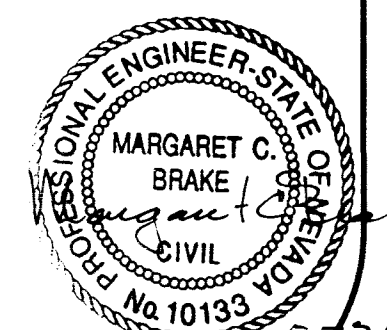

SHEET 22 OF 23		SCALE	REV.	DATE	DESCRIPTION	BY	APP'D
		HORIZ. AS SHOWN					
		VERT. N/A					
		JOB NO. 71074					
		PA. DTGS. 71074 DET-574.dwg					

DESIGNED BY: M.C.B.
DRAWN BY: E.W.A.
CHECKED BY: M.C.B.
APR. 15, 1996

NEVADA

LIED MIDDLE SCHOOL
CCSD #0844
DETAIL SHEET

LAS VEGAS

SUMMIT
ENGINEERING CORPORATION
CONSULTING ENGINEERS AND SURVEYORS
3884 SOUTH HIGHLAND, LAS VEGAS, NEVADA 89103
PHONE (702) 252-3236 FAX (702) 252-3247

