


FIRE LANE SIGNAGE

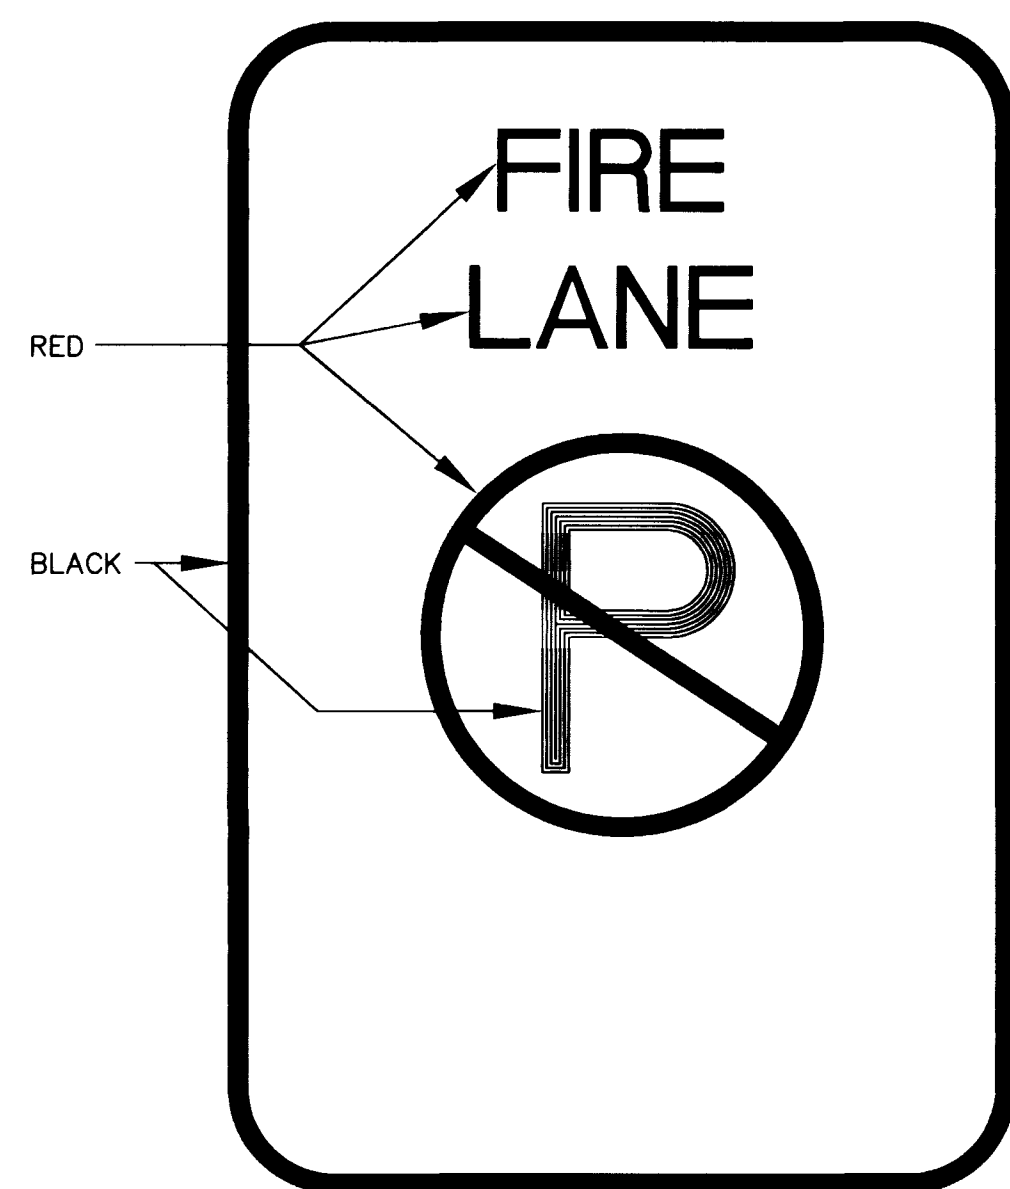


MINIMUM SPECIFICATIONS OF "NO PARKING LANE MINIMUM"

SIZE: 1' WIDE X 1-1/2' LONG OR 2' WIDE X 2-1/2' LONG AS REQUIRED

COLOR: RED AND BLACK ON WHITE LUMINOUS BACKGROUND (SEE ABOVE EXAMPLE)

SYMBOL: INTERNATIONAL NO PARKING SYMBOL

HEIGHT: TO BE INSTALLED NOT LESS THAN SEVEN (7) FEET NOR MORE THAN TEN (10) FEET FROM GROUND LEVEL

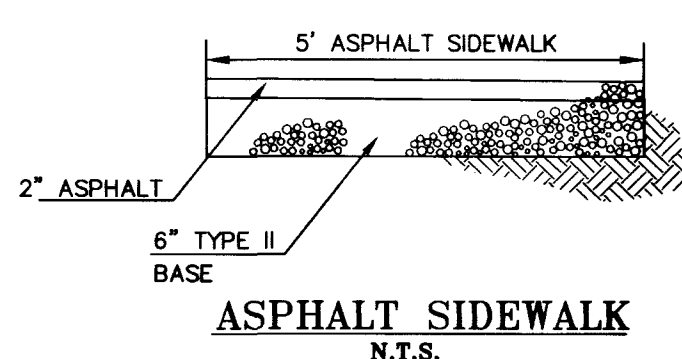


① S1-1 *
S1-1 (TIME TO BE DETERMINED BY C.C.S.D.)
S4-2 1/2 MONTH SCHOOL

CONSTRUCT 5' WIDE TEMPORARY ASPHALT AND TYPE II BASE PATHWAY FROM TROPICAL PARKWAY SOUTH TO EXISTING RESIDENTIAL DEVELOPMENT'S SIDEWALK. SEE SHEETS C4.01 AND C4.02

SIGNS SHOWN WITH AN * ARE TO BE INSTALLED ONLY IF AN ASPHALT ROAD IS INSTALLED. IF NO ROAD IS INSTALLED ONE W1-7 IS TO BE INSTALLED AS INDICATED BY **.

① S5-2
S5-2 (TIME TO BE DETERMINED BY C.C.S.D.)
S4-2 1/2 MONTH SCHOOL

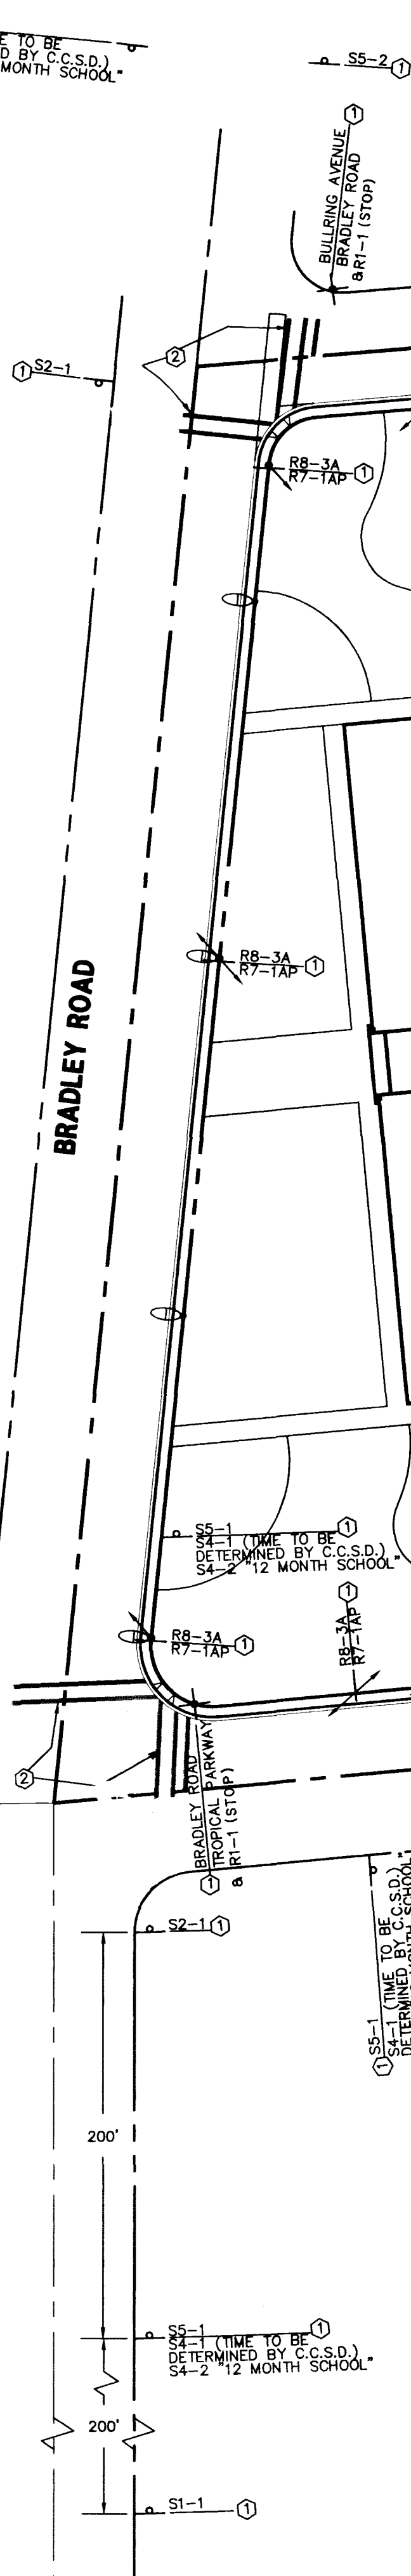


TRAFFIC NOTES

- ① INSTALL SIGNS AS NOTED.
- ② 12" WIDE COLD POLYMER CROSS WALK STRIPE 3M N 440 OR APPROVED EQUAL (INSTALL STRIPE ON PAVING ONLY).
- ③ PAINT WHITE PER STD. SPECIFICATIONS SECTION 714.
- ④ PAINT YELLOW PER STD. SPECIFICATIONS SECTION 714.
- ⑤ PAINT RED PER STD. SPECIFICATIONS SECTION 714.
- ⑥ INSTALL FIRE LANE SIGN PER DETAIL THIS SHEET.

OFF-SITE SIGNING AND STRIPING ON THIS SHEET FOR INFO ONLY. BID ON-SITE SIGNING AND STRIPING ONLY

SCALE: 1" = 60'

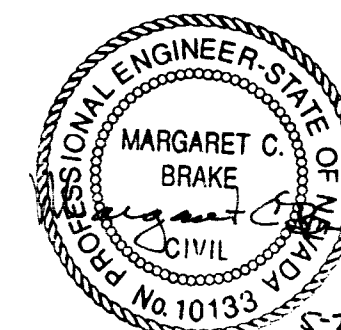

SHEET	18	OF	23	JOB NO. 71074	F:\DTGS\71074\TRAFFIC.dwg	REV.	DATE	DESCRIPTION	BY	APP'D	DESIGNED BY: E.W.A.	DRAWN BY: E.W.A.	CHECKED BY: M.C.B.	APR. 15, 1996	NEVADA	LAS VEGAS	LIED MIDDLE SCHOOL CCSD #0844 SIGNING & STRIPING	SUMMIT™ ENGINEERING CORPORATION CONSULTING ENGINEERS AND SURVEYORS 3884 SOUTH HIGHLAND, LAS VEGAS, NEVADA 89103 PHONE: (702) 252-3236 FAX: (702) 252-3247

