


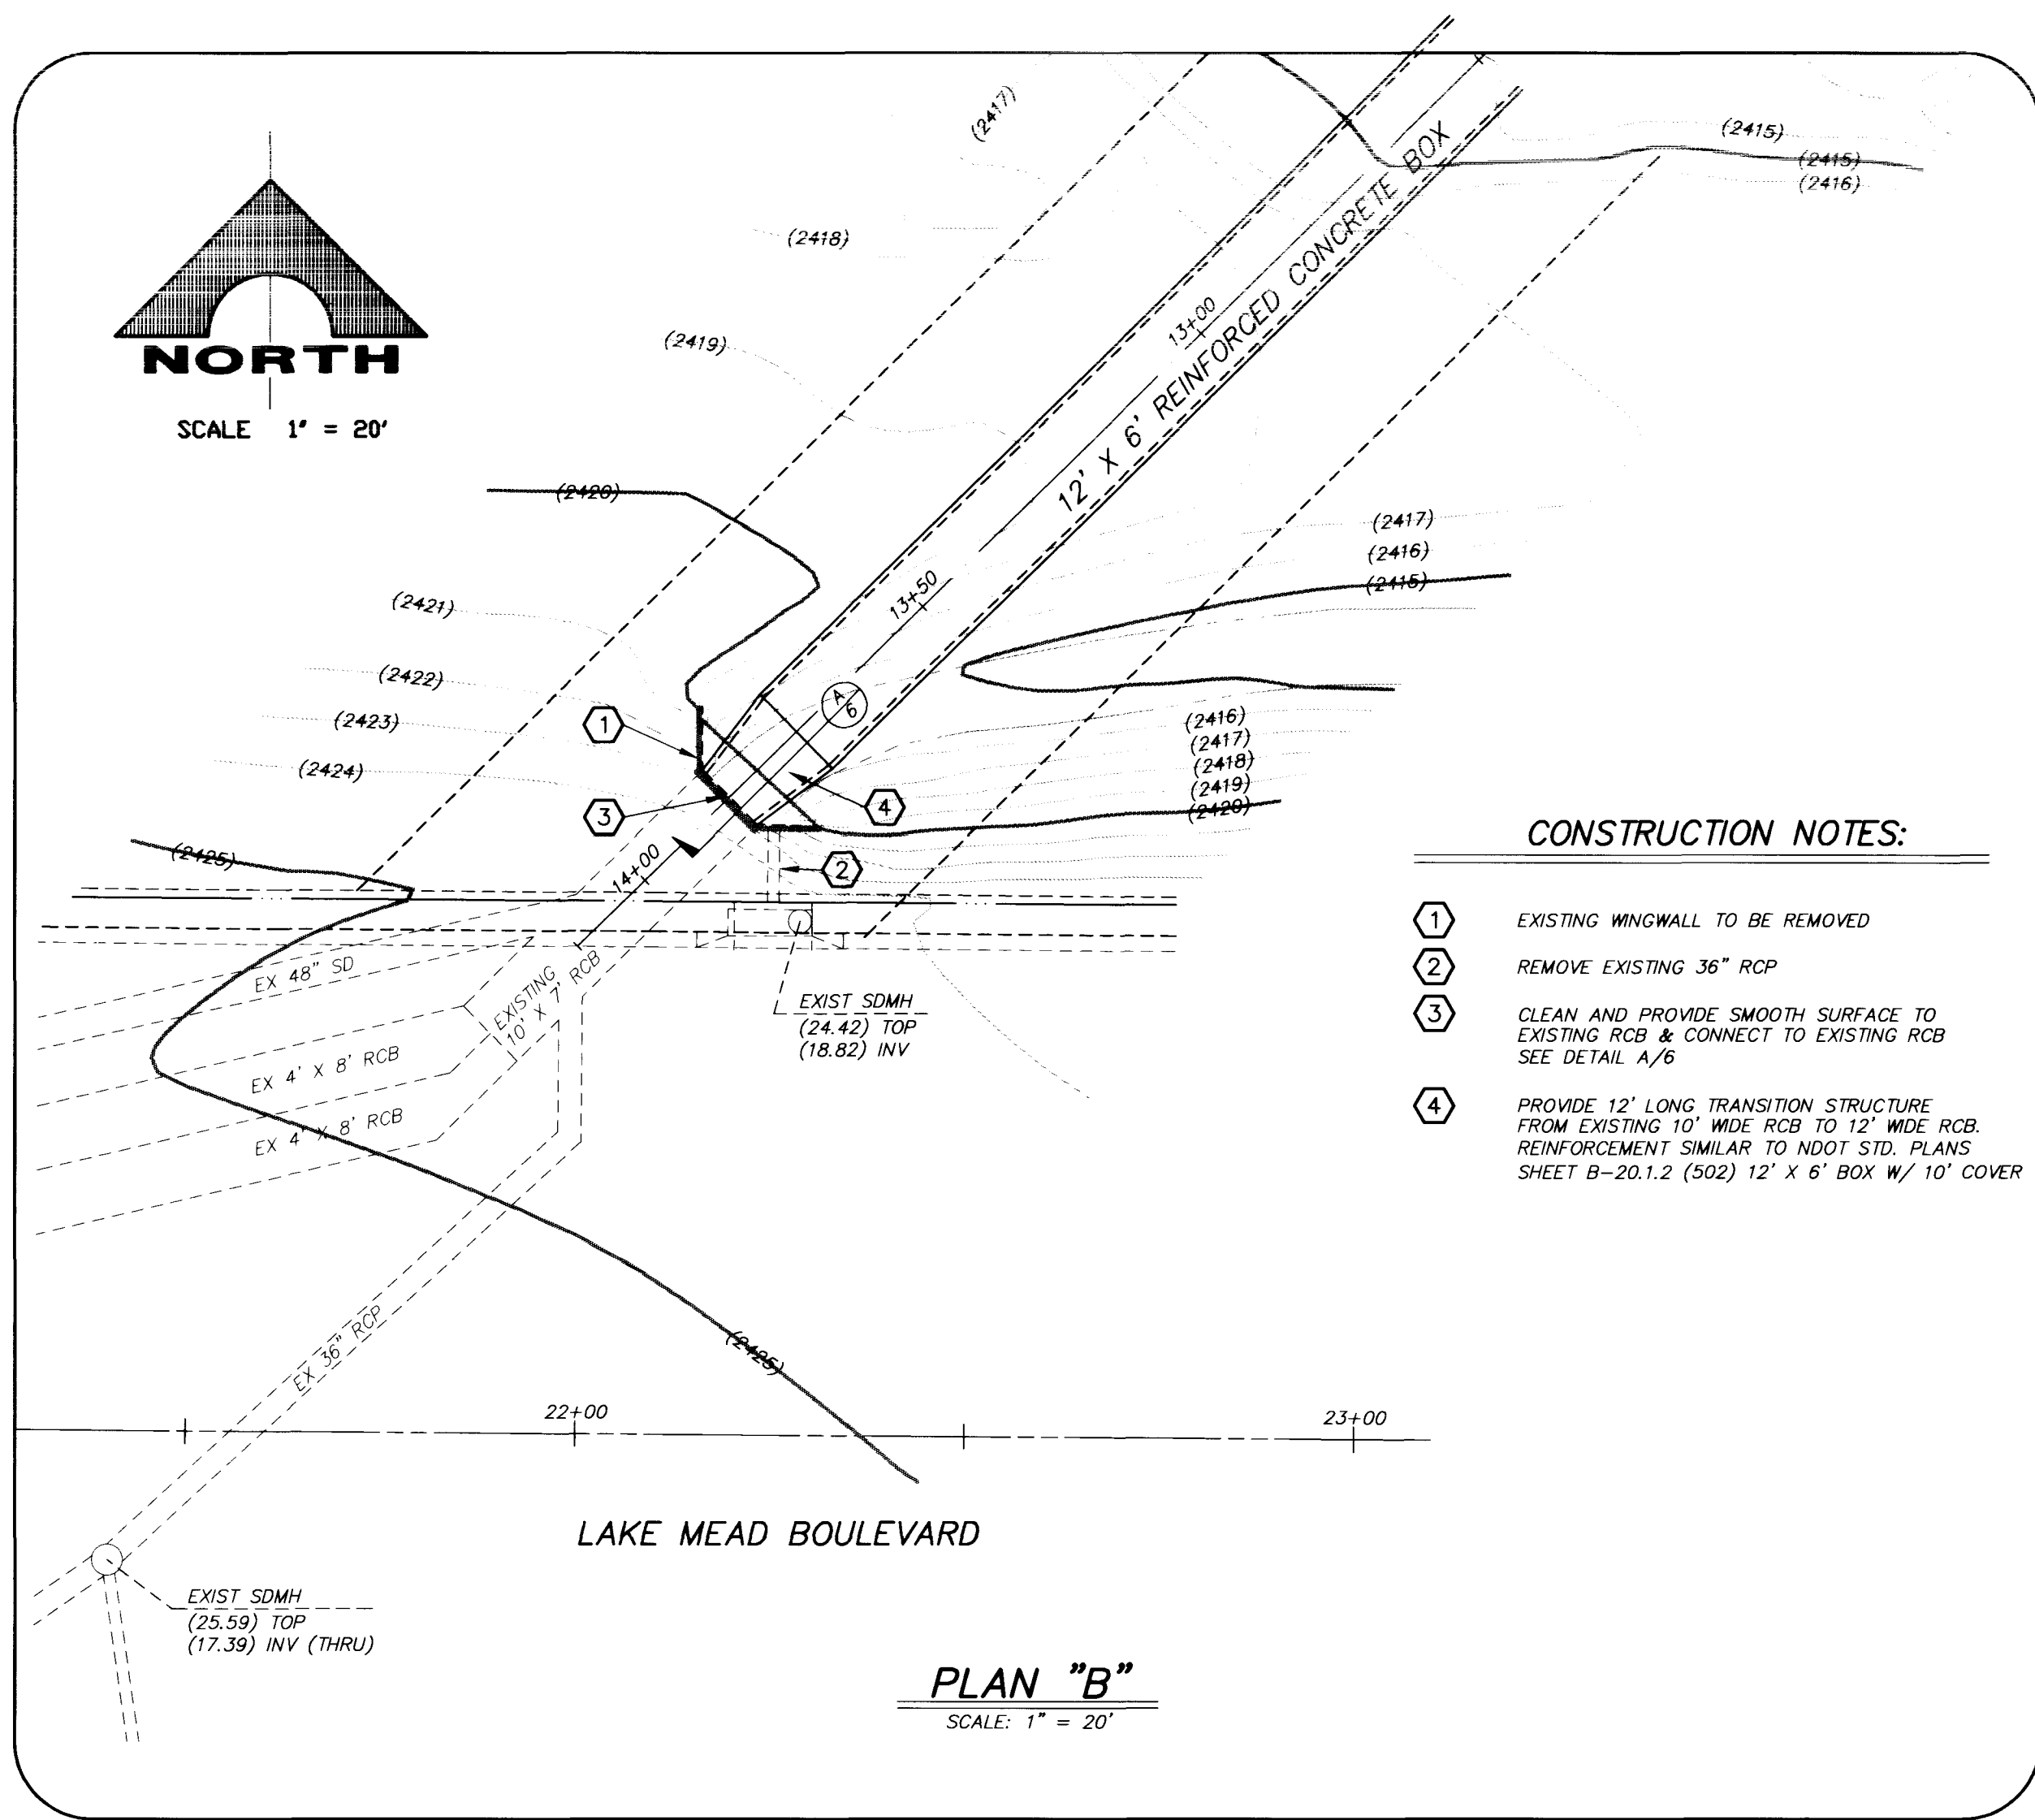

- CONSTRUCTION NOTES:**
- 1 EXISTING WINGWALL TO BE REMOVED
 - 2 REMOVE EXISTING 36" RCP
 - 3 CLEAN AND PROVIDE SMOOTH SURFACE TO EXISTING RCB & CONNECT TO EXISTING RCB SEE DETAIL A/6
 - 4 PROVIDE 12' LONG TRANSITION STRUCTURE FROM EXISTING 10' WIDE RCB TO 12' WIDE RCB. REINFORCEMENT SIMILAR TO NOTED STD. PLANS SHEET B-20.1.2 (502) 12' X 6' BOX W/ 10' COVER

