



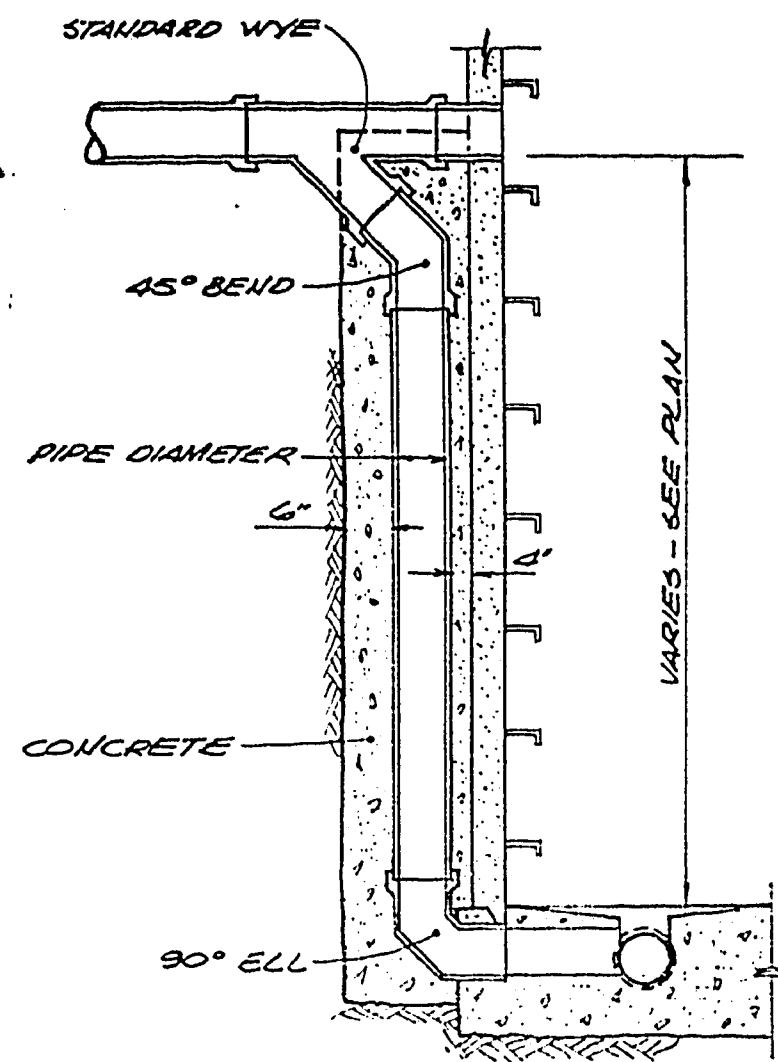


TYPICAL MANHOLE DROP
NO SCALE

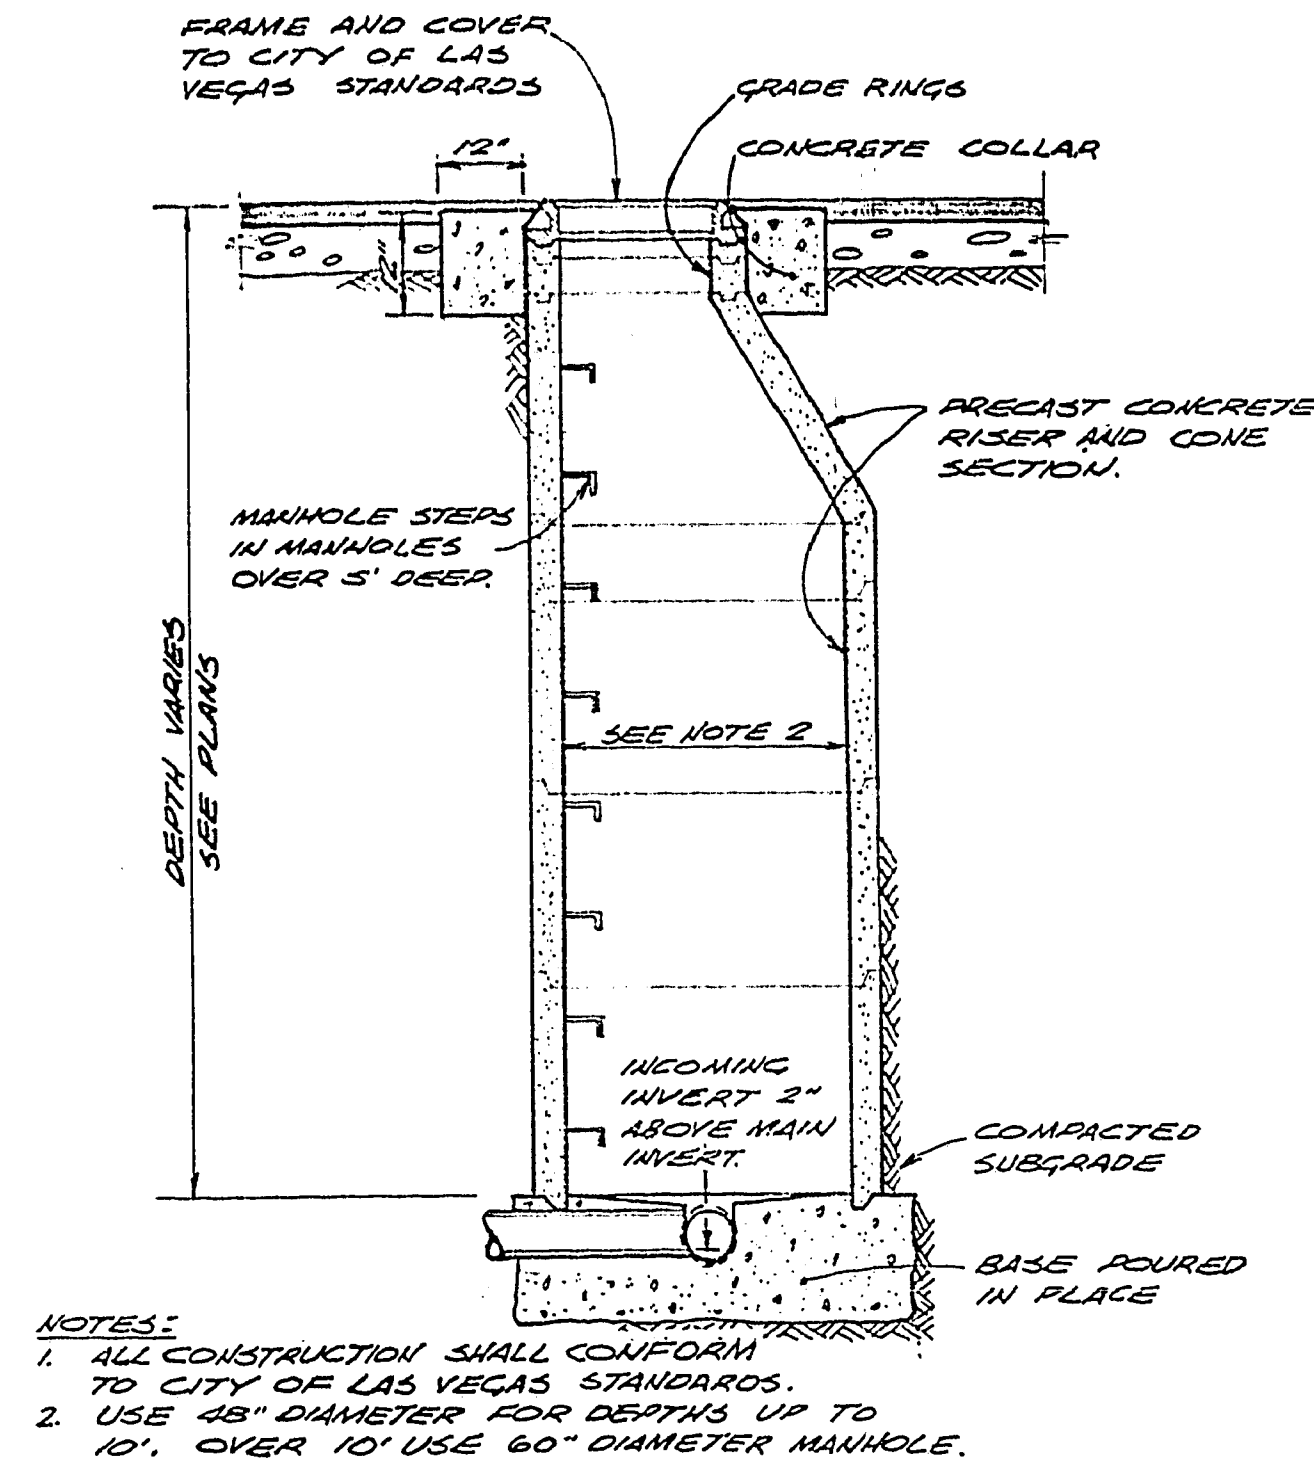


NOTES:
1. ALL CONSTRUCTION SHALL CONFORM TO CITY OF LAS VEGAS STANDARDS.
2. USE 48" DIAMETER FOR DEPTHS UP TO 10'. OVER 10' USE 60" DIAMETER MANHOLE.

TYPICAL SANITARY SEWER MANHOLE DETAIL
NO SCALE

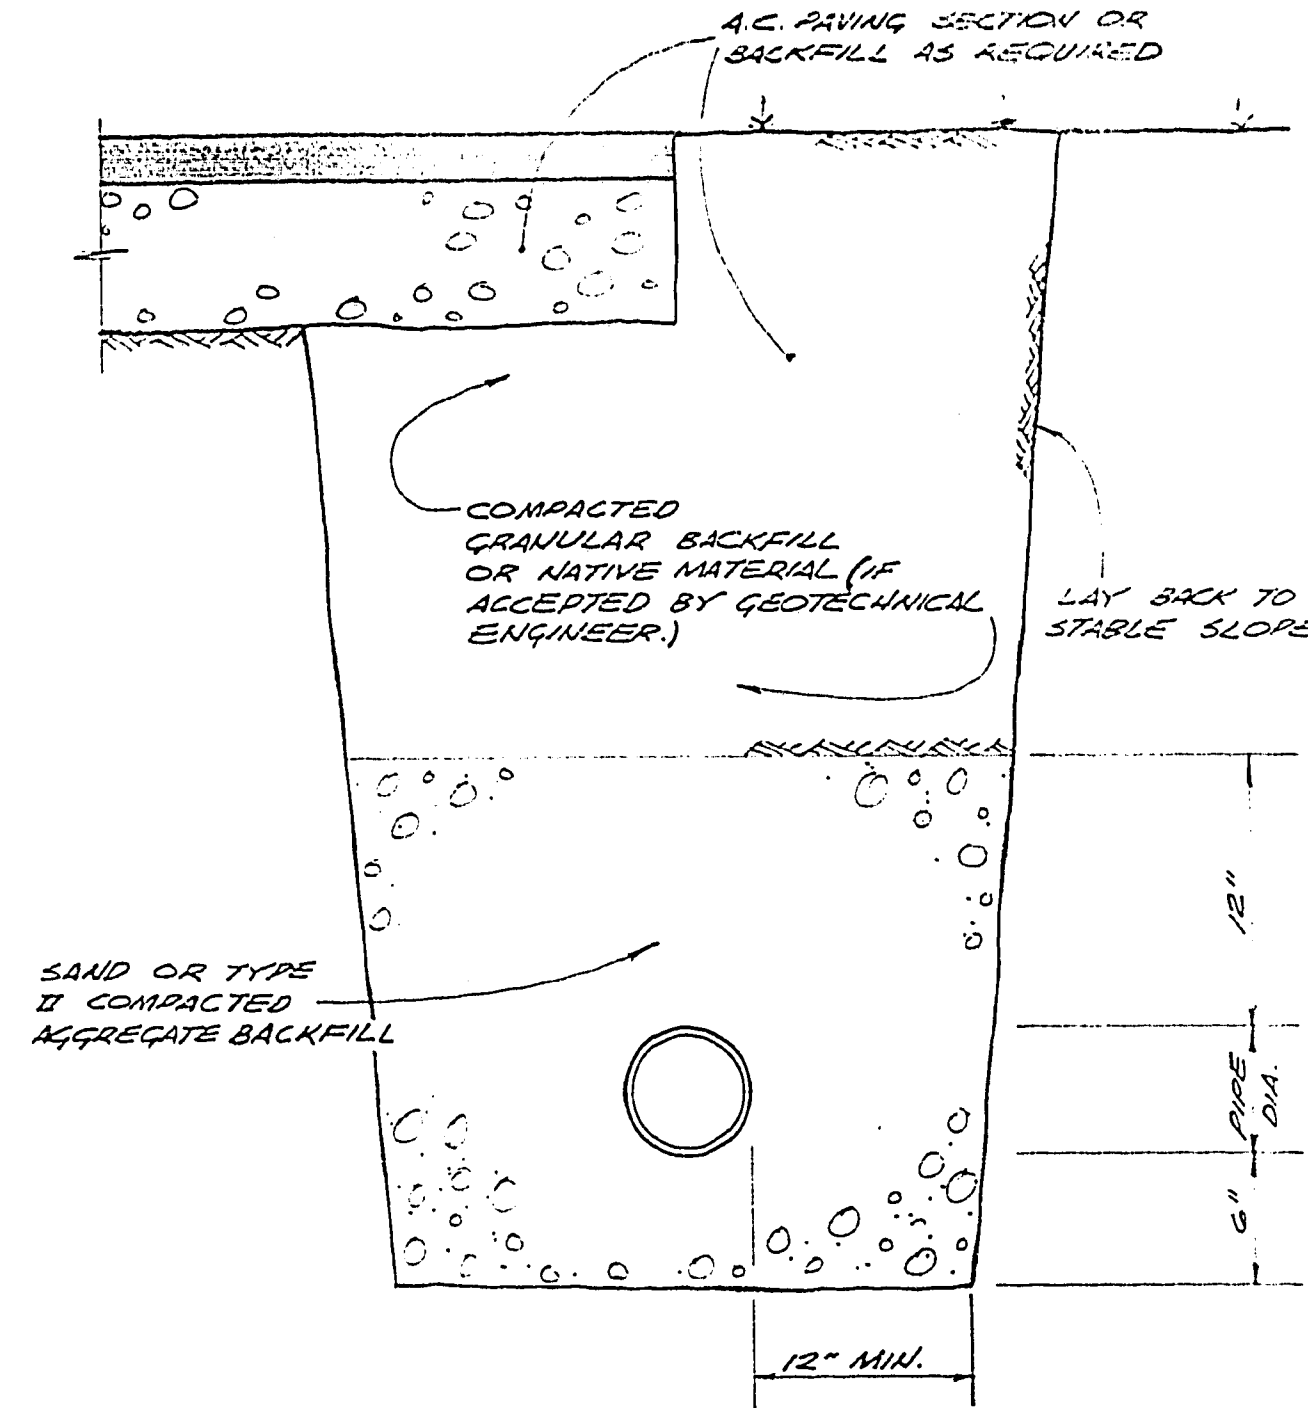


TYPICAL TRENCH DETAIL
NO SCALE

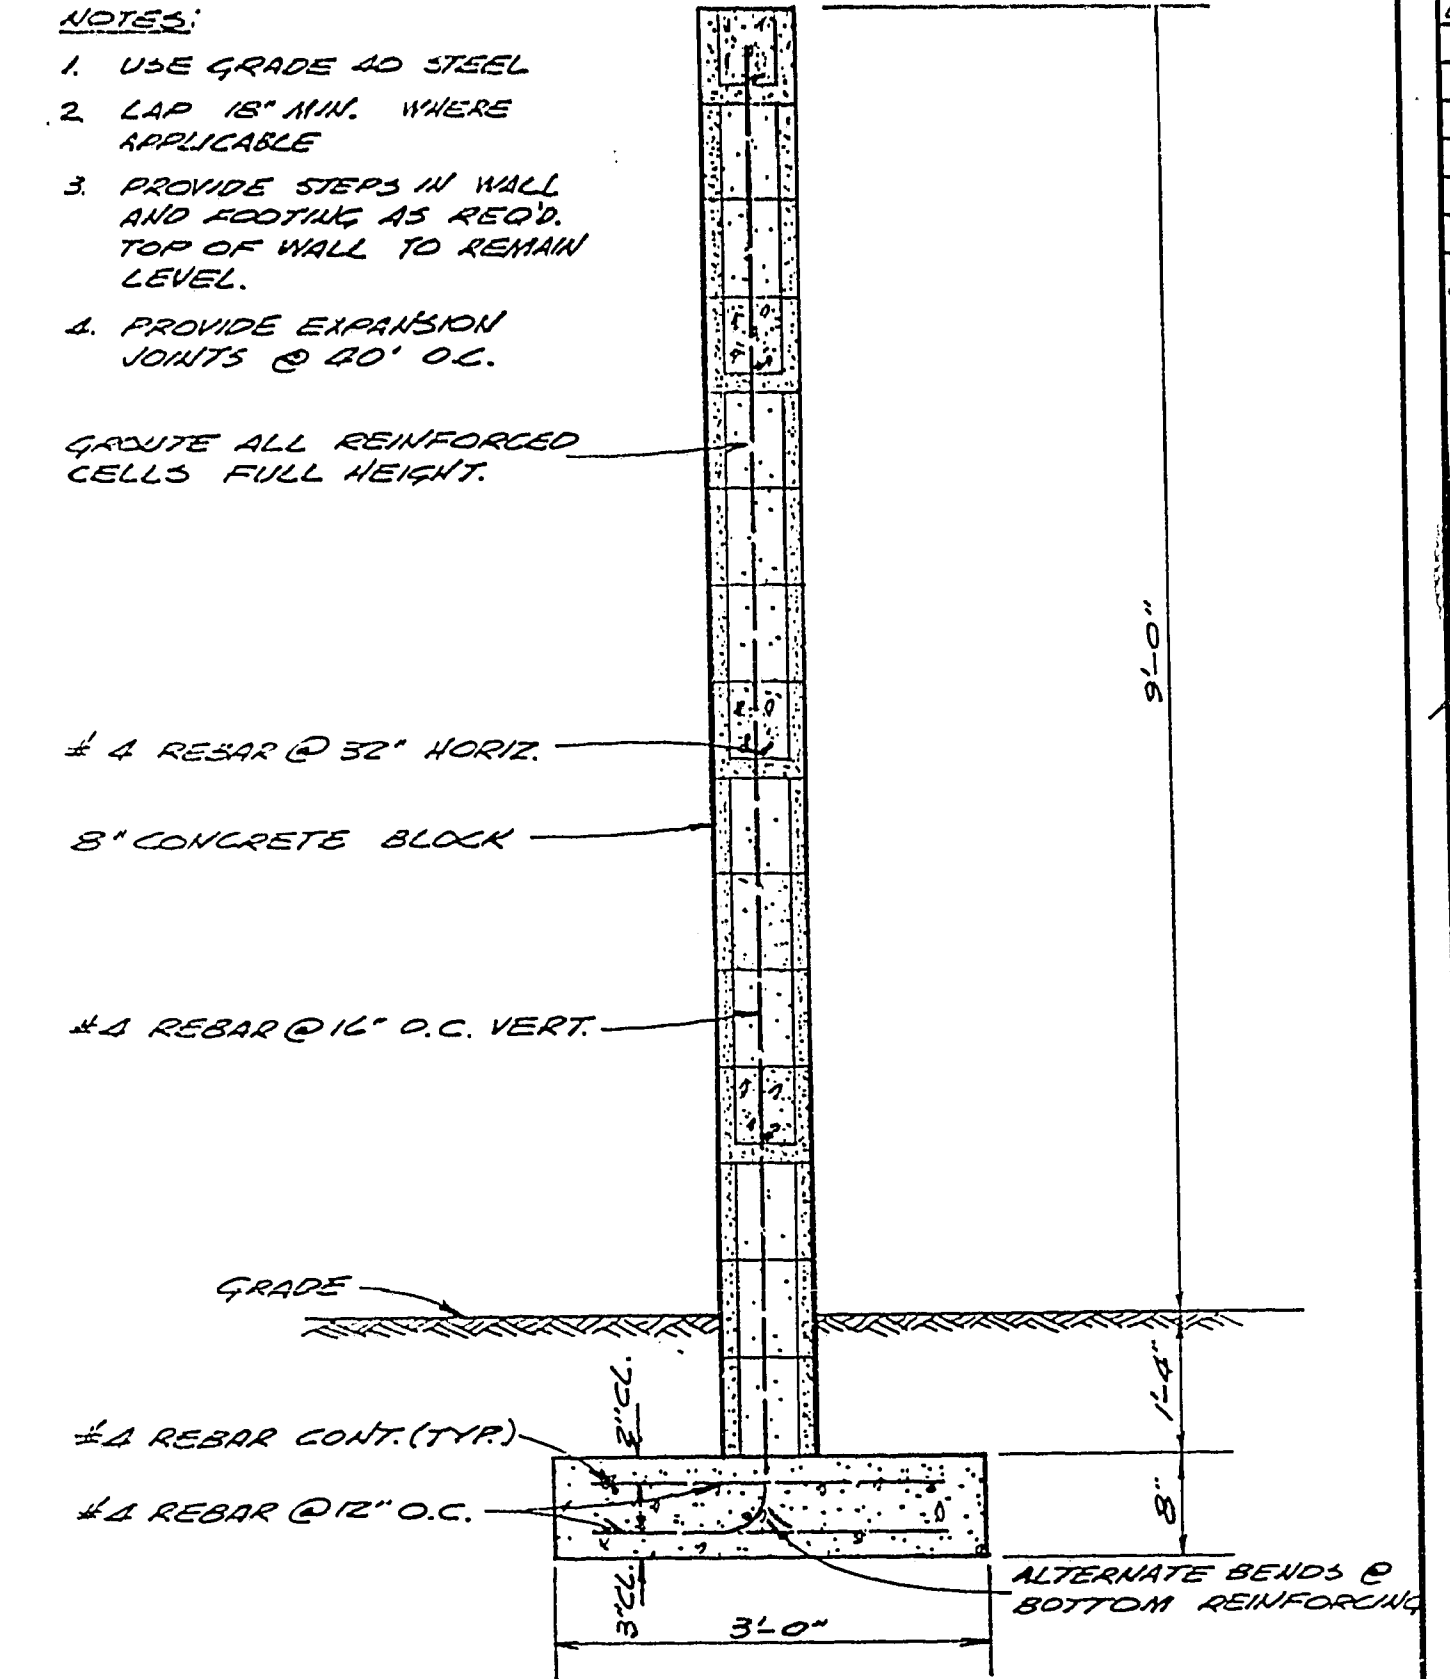


9' HIGH BLOCK WALL DETAIL
NO SCALE


NOTE:
BLOCK WALL SHALL CONFORM TO UNIFORM BUILDING CODE LATEST EDITION.

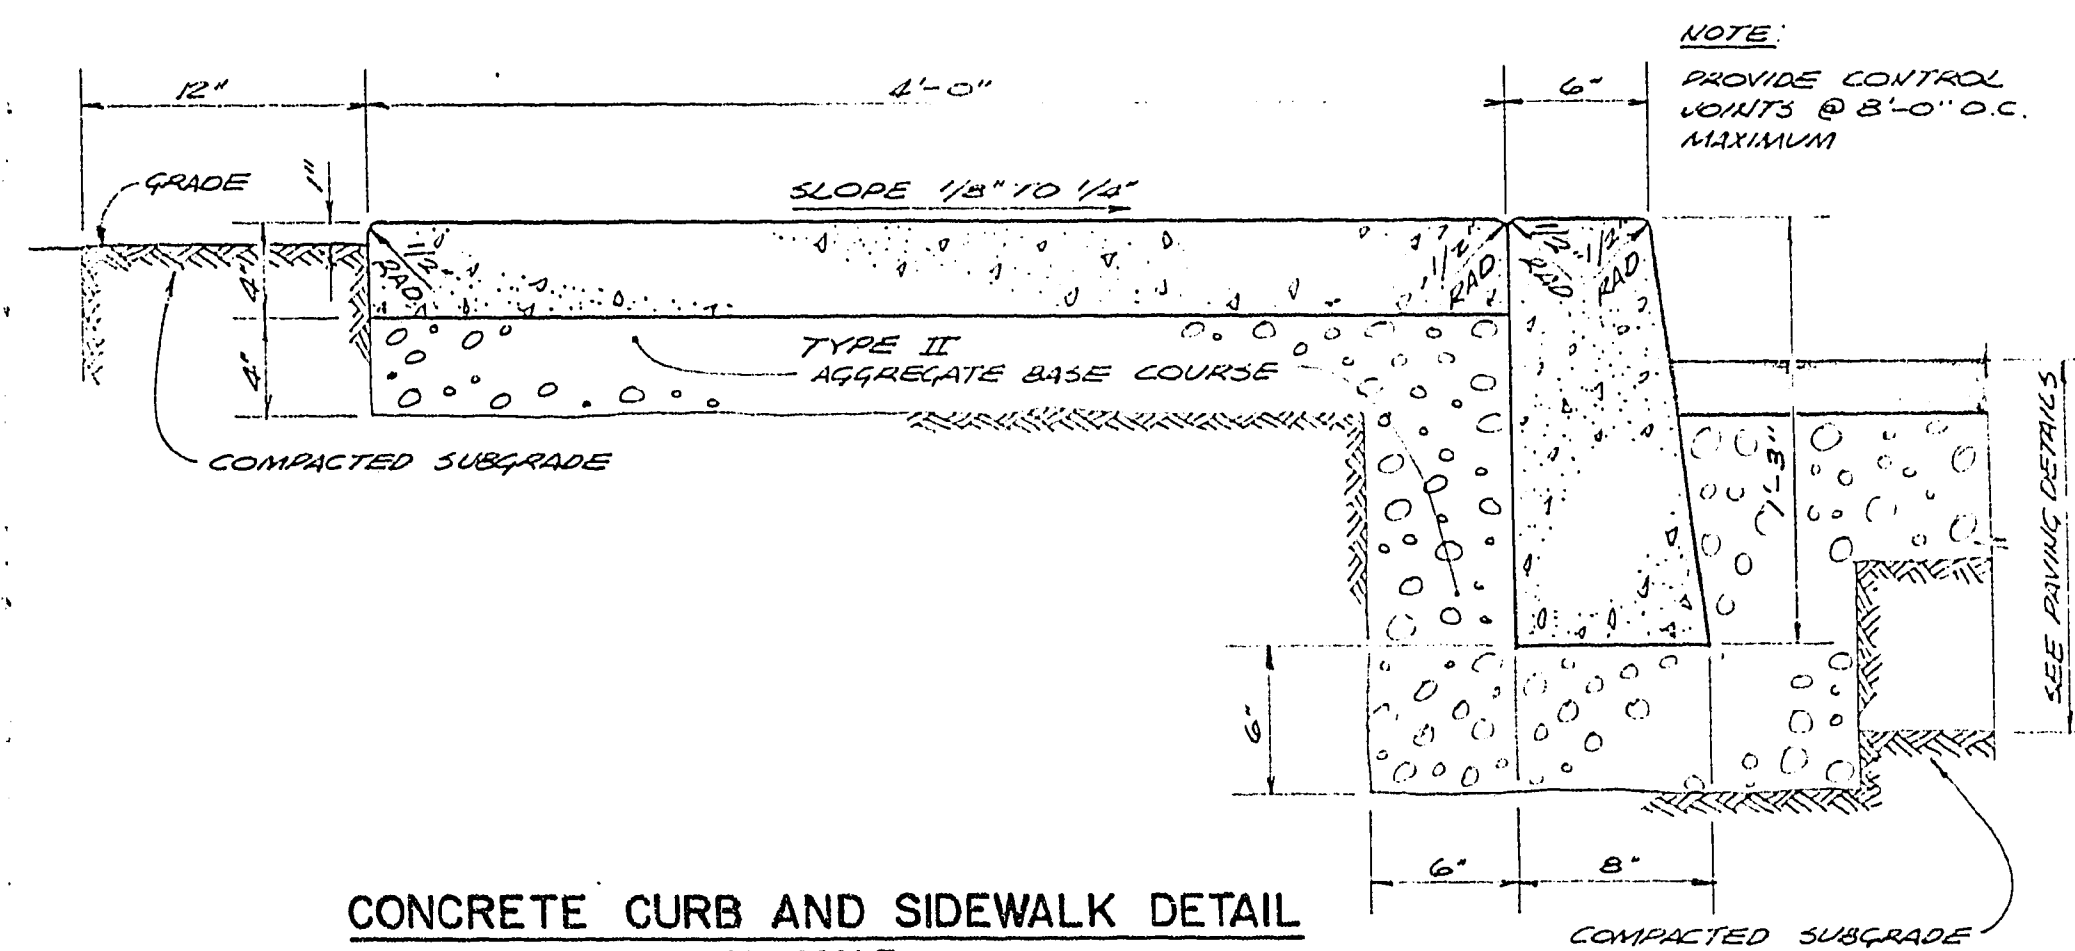


CONCRETE CURB AND SIDEWALK DETAIL
NO SCALE

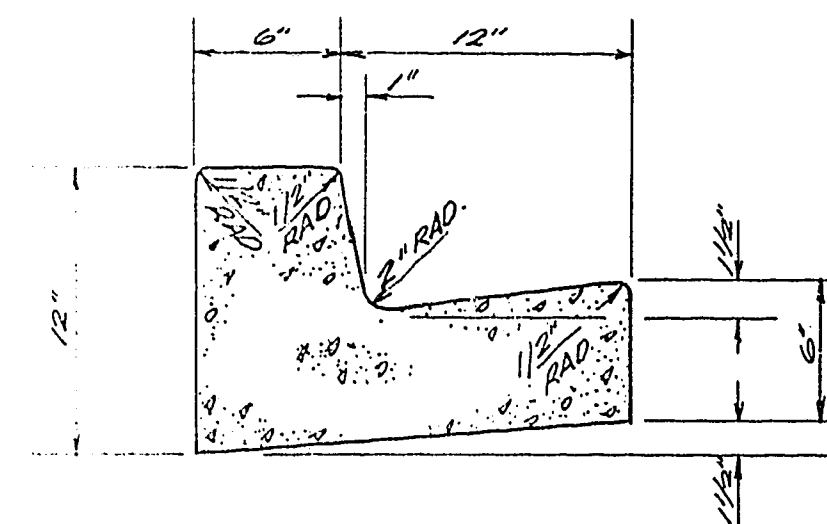


18" CURB AND GUTTER
NO SCALE

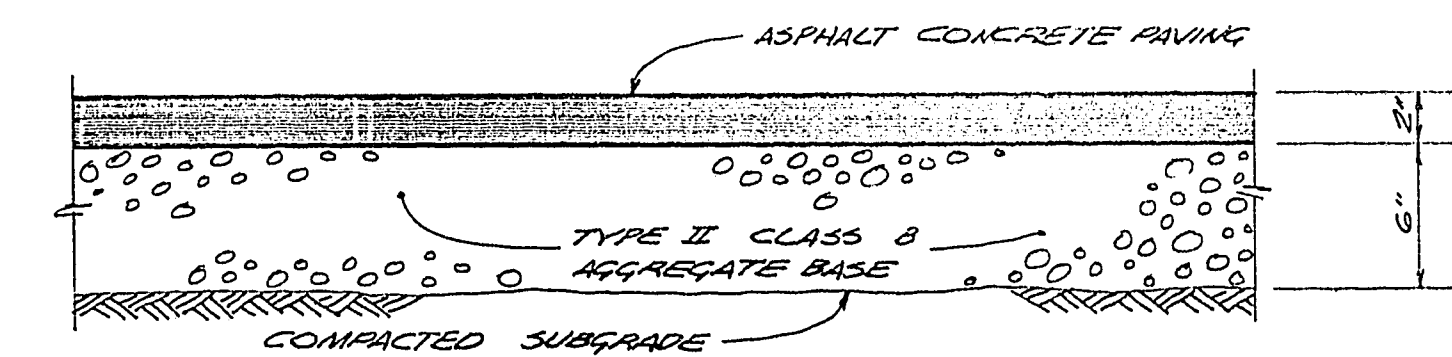

TYPICAL ON SITE PAVING SECTION
NO SCALE

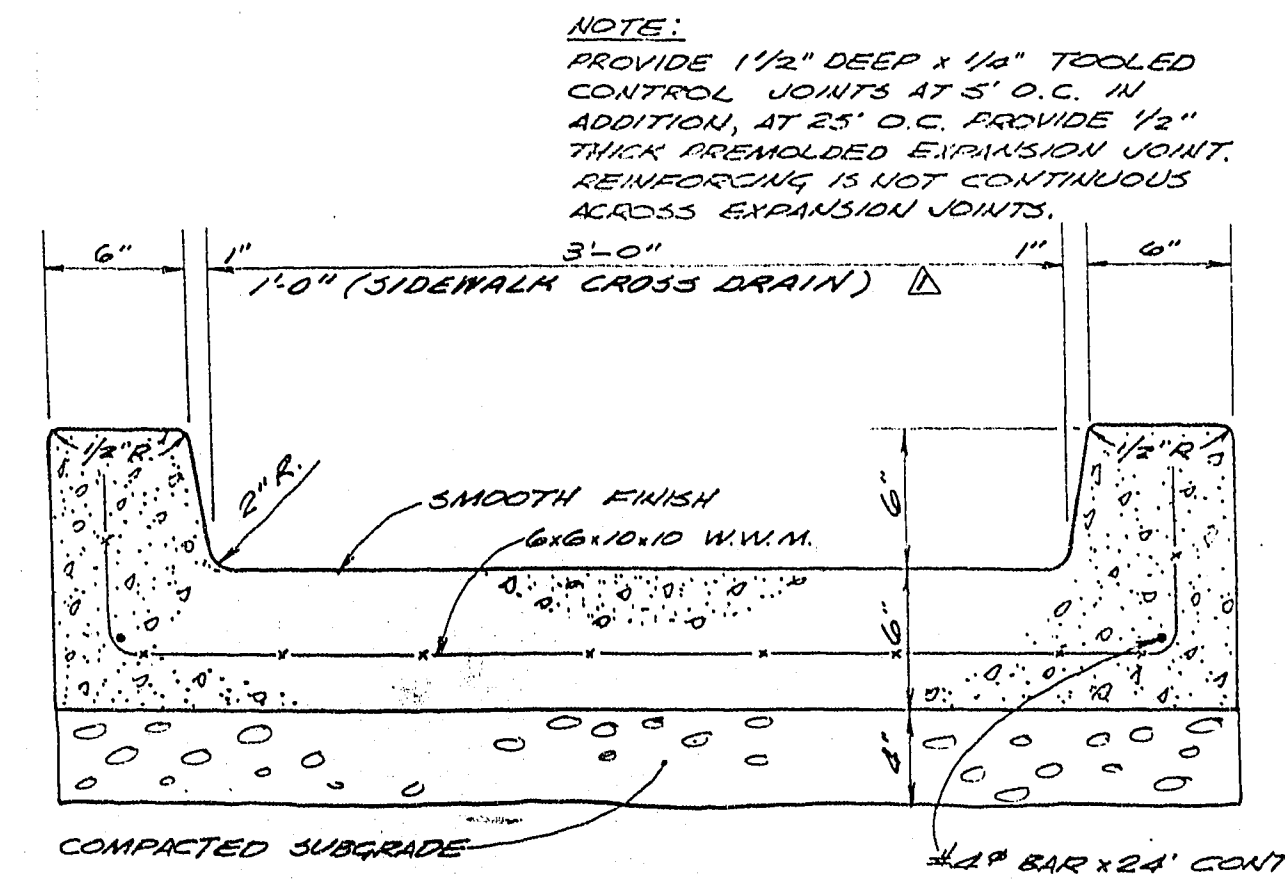

CONCRETE SWALE DETAIL
NO SCALE

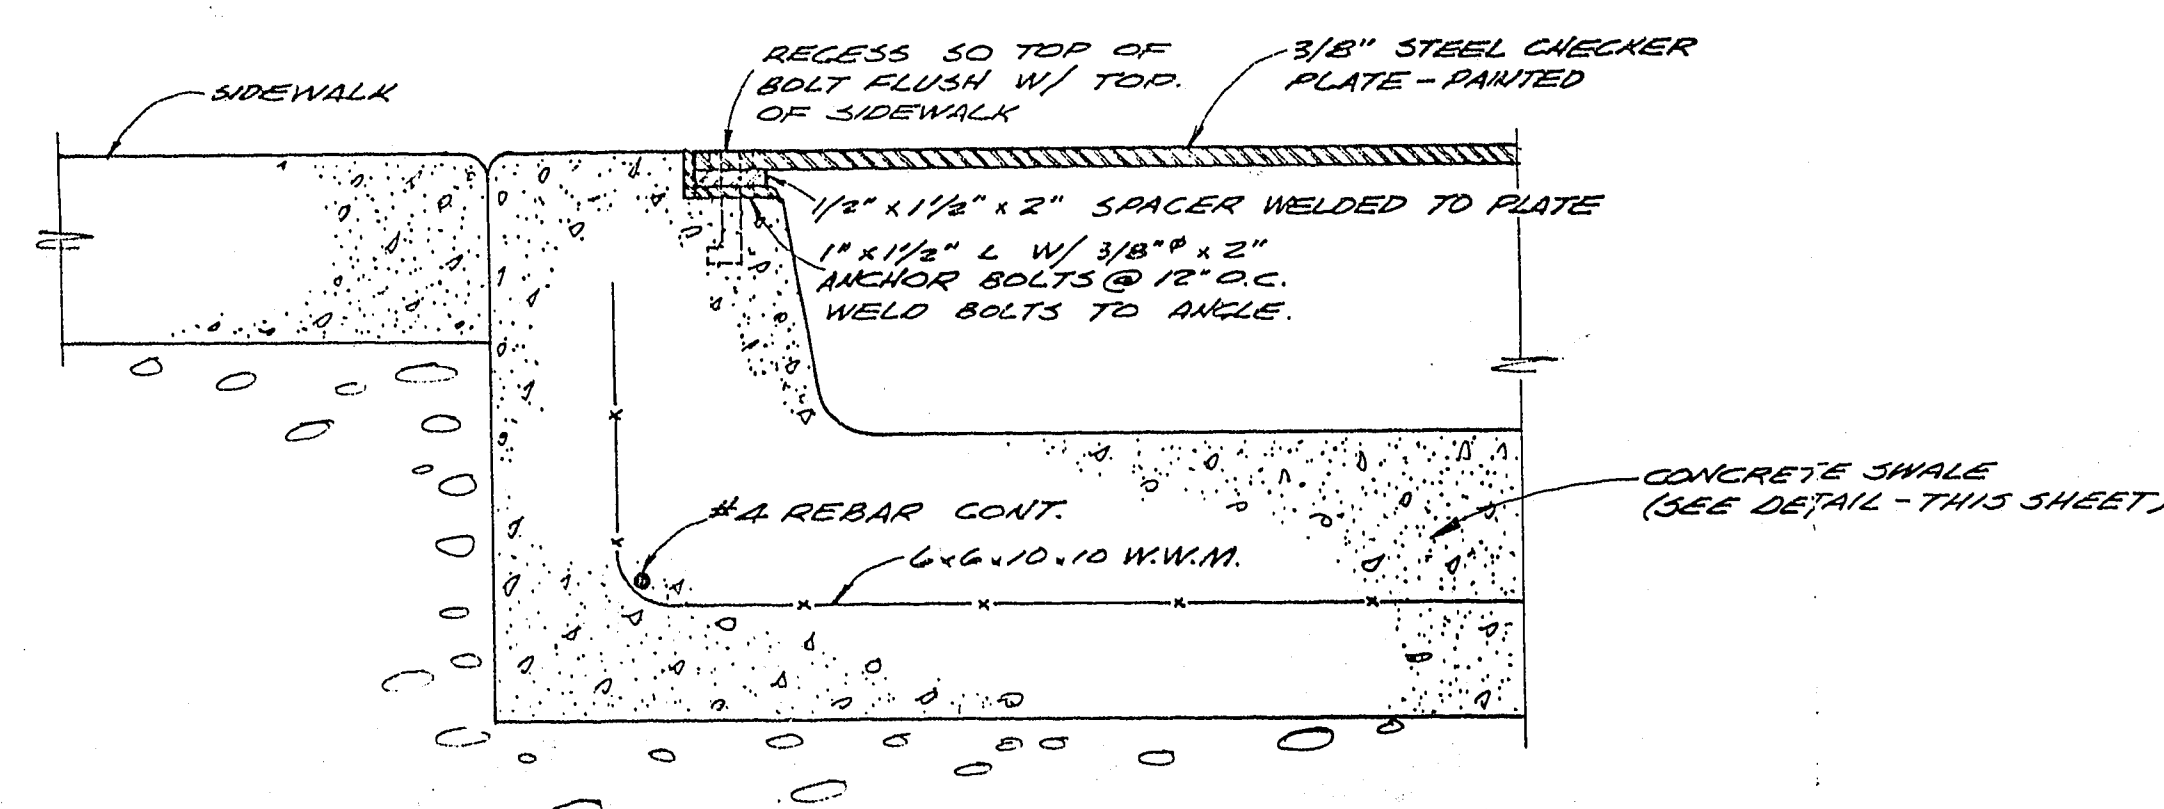

SIDEWALK CROSSING DETAIL
NO SCALE

CEB
CITY OF LAS VEGAS QUALITY CONTROL ENGINEER
30pt 7/1982 James B. Jensen
CLV CHIEF, LAND DEVELOPMENT & FLOOD CONTROL
CE. Gilman 9-7-82
CITY OF LAS VEGAS CITY ENGINEER

REVISIONS			
NO.	DESCRIPTION/DATE	BY	CHK
1	3-21-82		

FRANK E. JENSEN
REGISTERED PROFESSIONAL ENGINEER
N.V.E. 06088
6-31-82

SPARKS, NEVADA
LAS VEGAS, NEVADA
SEATTLE, WASHINGTON
ENGINEERS/PLANNERS

DETAILS FOR
NEWPORT COVE VII CONDOMINIUMS
FOR SE 1/4 SEC. 2, T. 21S., R. 60E., M.D.M.
CLARK COUNTY, NEVADA

JOB NO. 2-0270-002-821
DESIGNED FEW
DRAWN TAM
COMP.
CHECKED
DATE JULY, 1982

8 OF 8 SHEETS