

SEWER LINE NOTES



- All sanitary sewer installations shall conform to the standard details and specifications of the City of Las Vegas, and shall also conform to the Uniform Standard Specifications for Public Works Construction of Off-Site Improvements, Clark County Area, latest edition, unless otherwise noted.
- Chisel "S" or "G" in curbs where sewer or gas laterals pass under the curb.
- Polyvinyl Chloride (PVC) sewer pipe shall meet ASTM D-3034 SDR 35 specifications, and installed with sand bedding and backfill or Type II gravel.
- All manholes in paved streets 80' R/W and larger, shall have concrete collars.
- Tee saddles shall be used to connect sewer laterals to existing main lines up to 12" dia. size. Connections to 15" or larger mains shall require special procedures.

UTILITY NOTE

The location of underground utilities shown hereon has been determined from surface evidence of their existence or from information obtained from the utility companies. The Engineer accepts no liability for the existence or non-existence of utility lines. Contractors and others using this map must confirm the location of underground lines or structures with the utility companies prior to commencing any excavation.

REFERENCE NOTE




Note - This drawing is referenced to City of Las Vegas drawing No. 307-V590 titled Sewer Improvement Mustang Road Cheyenne, 372' North, prepared by Ben Lewis, signed 12/13/85.

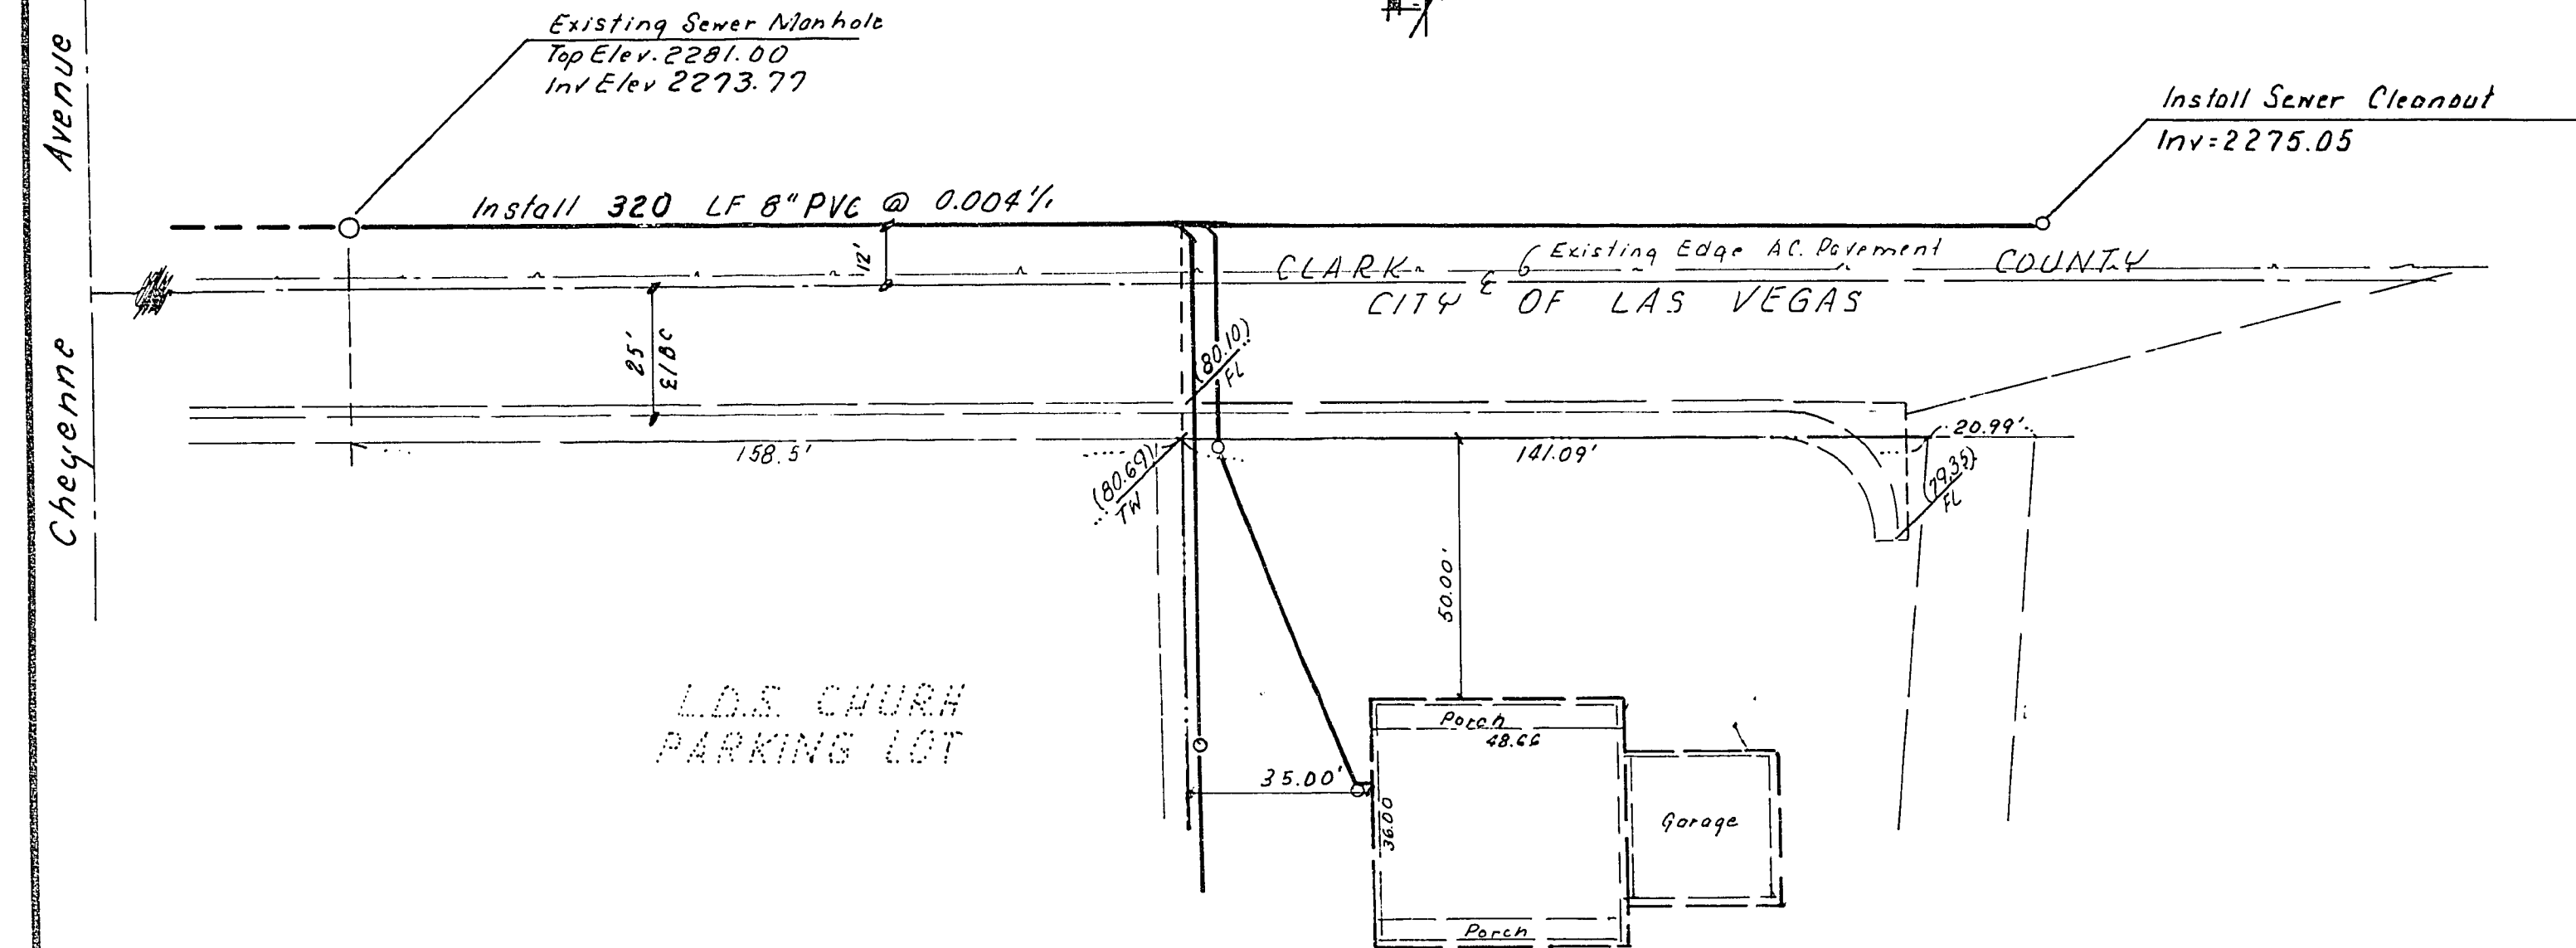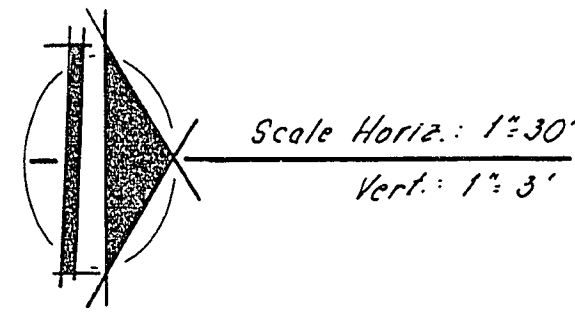

NOTE: This construction requires permits from the City of Las Vegas and Clark County. Lines "A" & "B" are private lines and must be maintained by the owners.

QUANTITIES



8" PVC Sewer Line	320 L.F.
4" PVC Sewer Line	380 L.F.
Sewer Cleanouts	6 Ea.
Sawcut	L.S.

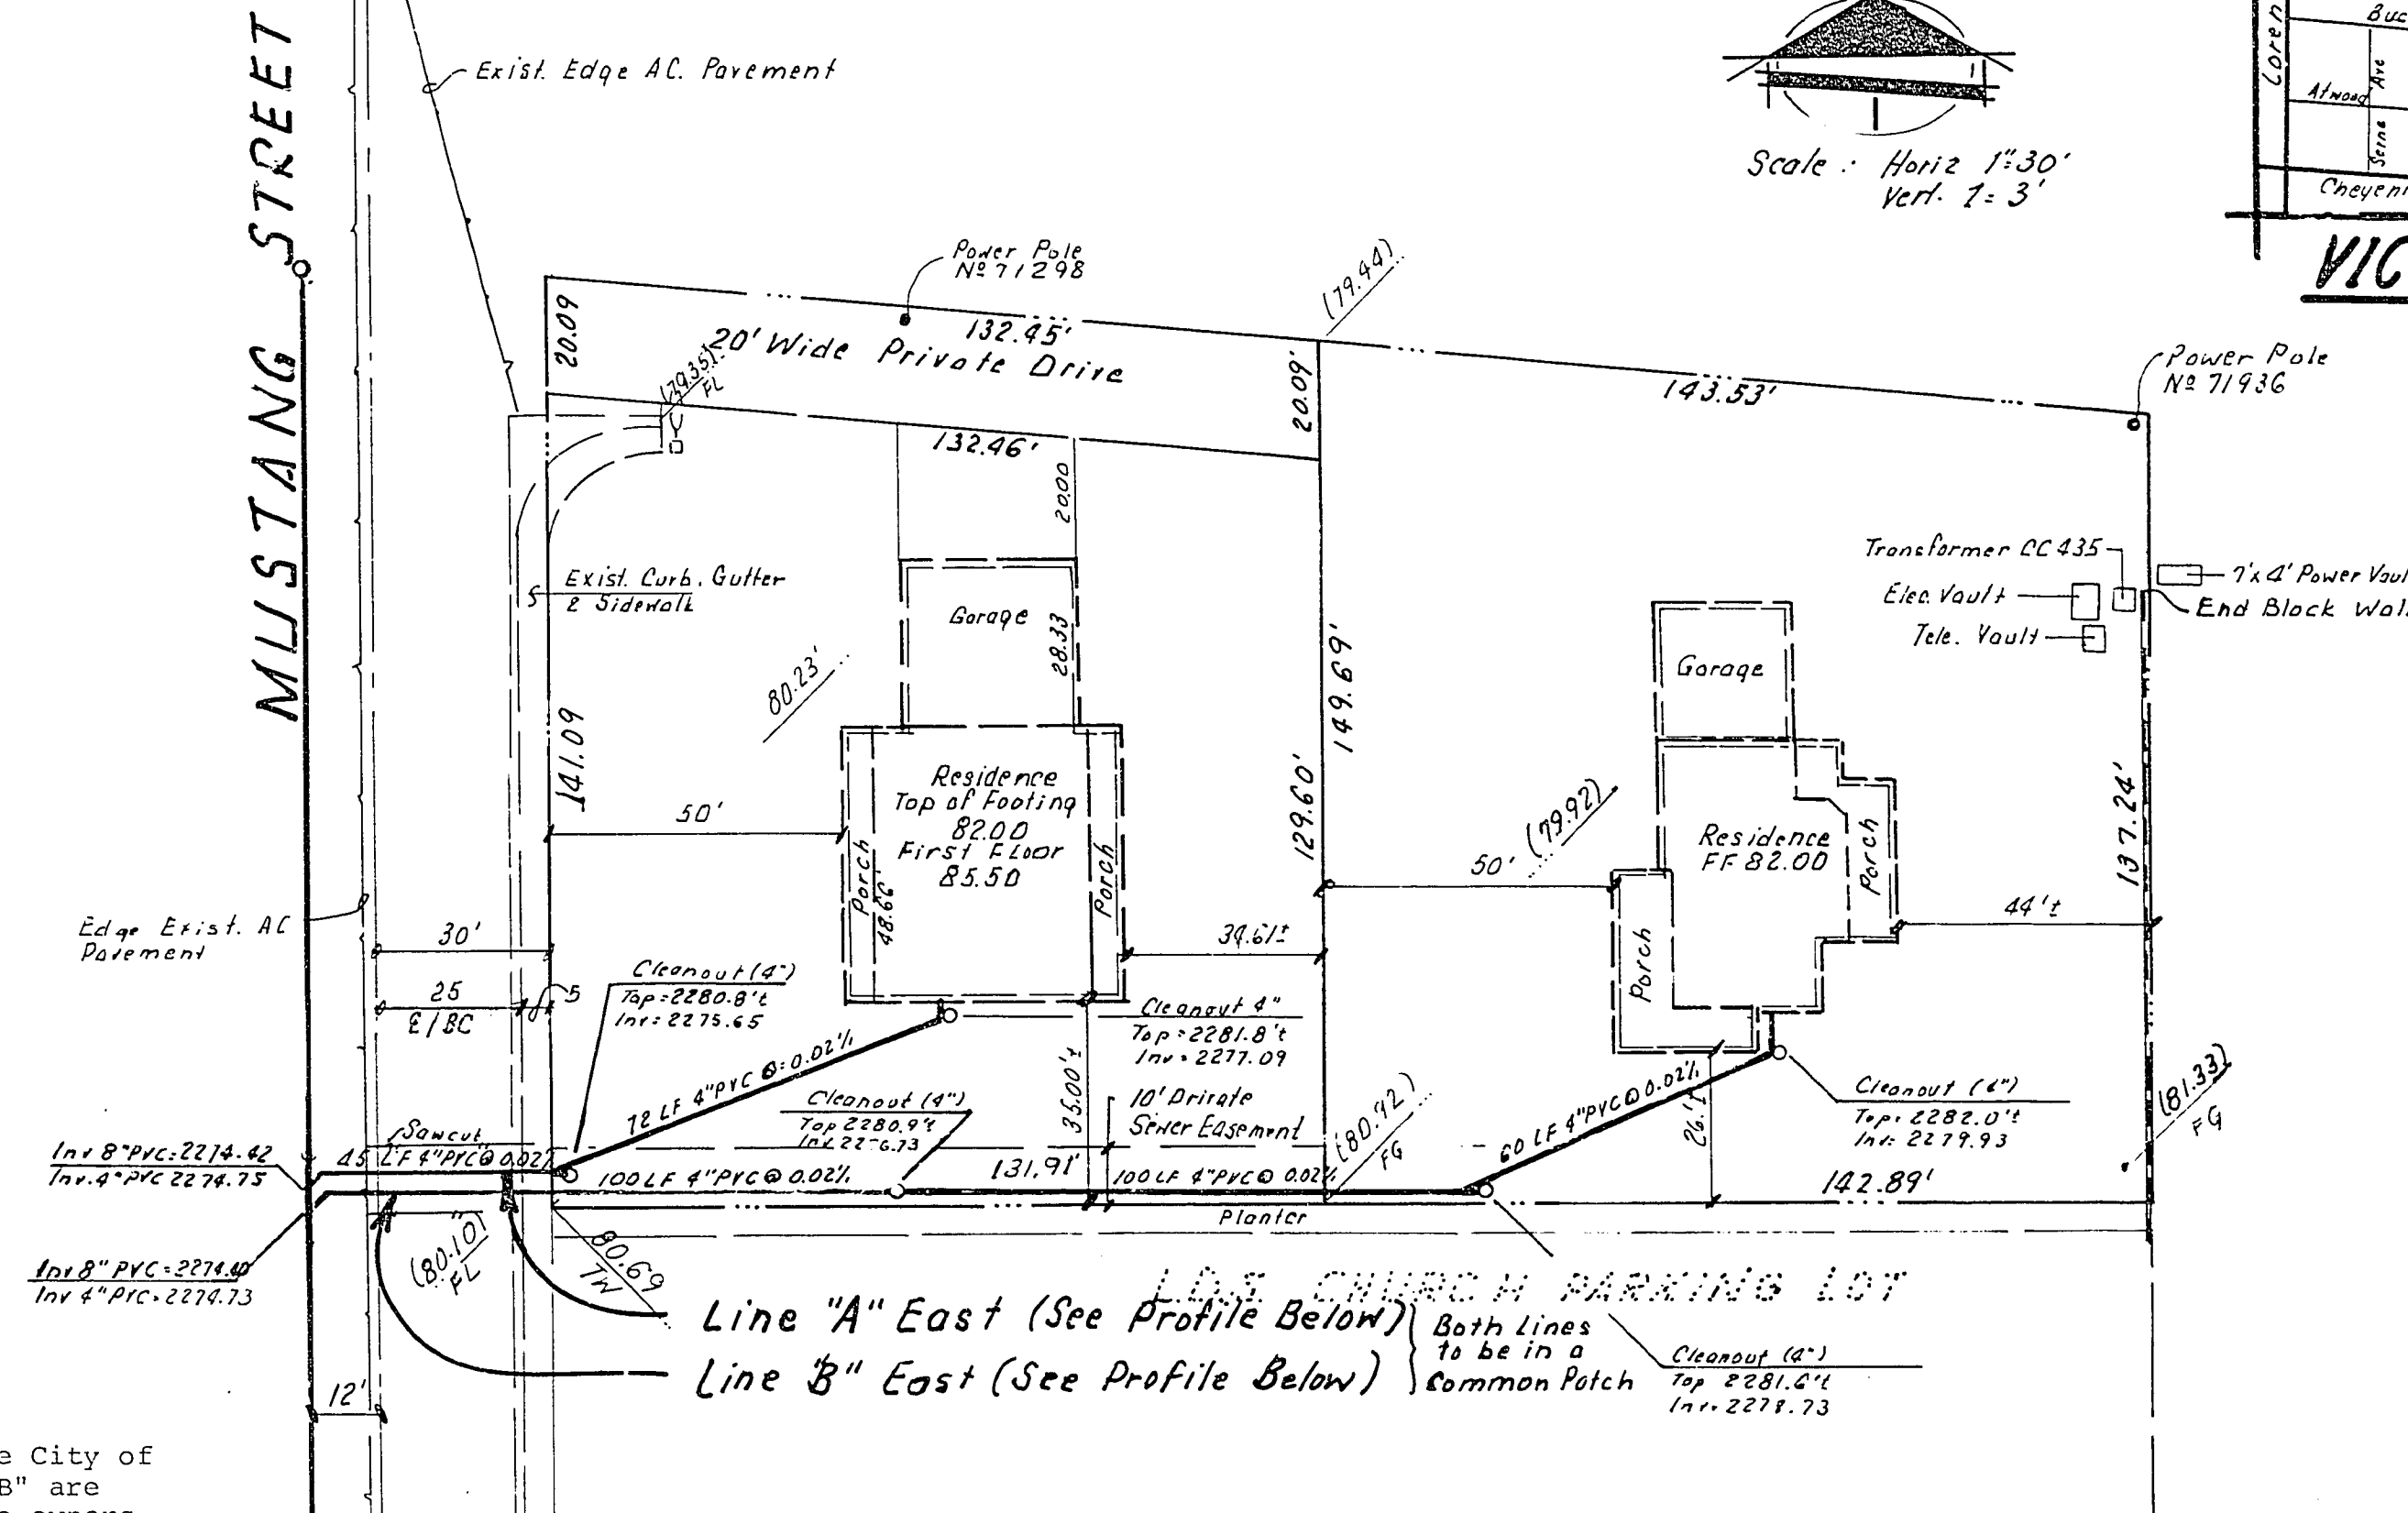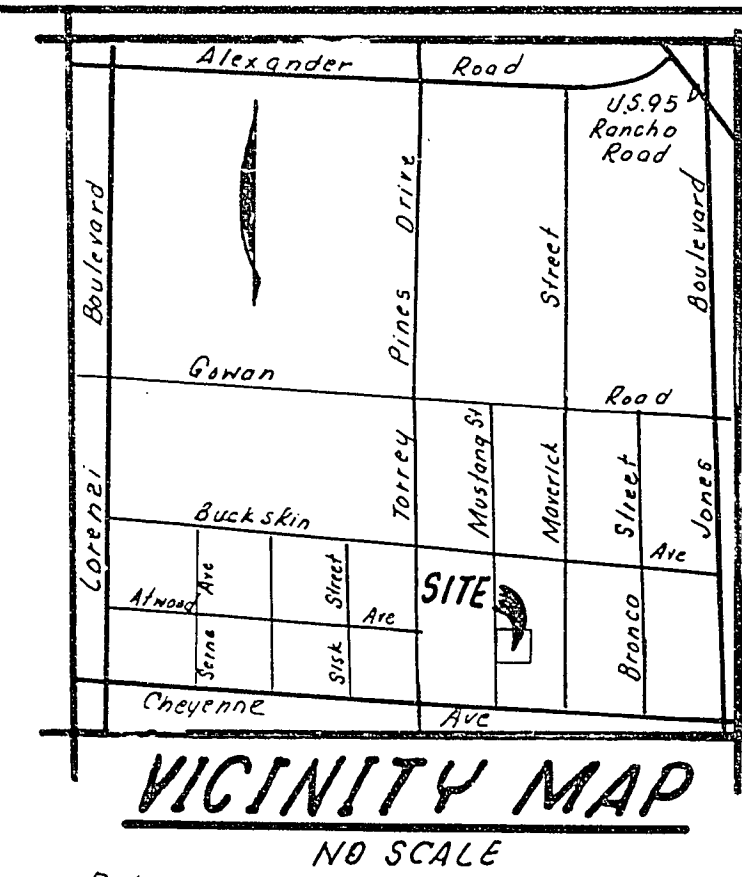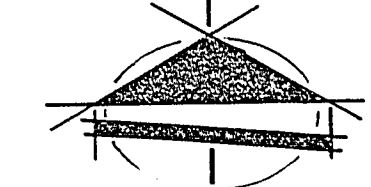

MUSTANG STREET

BENCH MARK

BM No. CLN031L - City of Las Vegas Brass Cap at the intersection of Lorenz Boulevard and Cheyenne Avenue. Section corner 10, 11, 15, 14, T. 20 S., R. 60 E., M.D.B. & M.
Elevation 2300.63

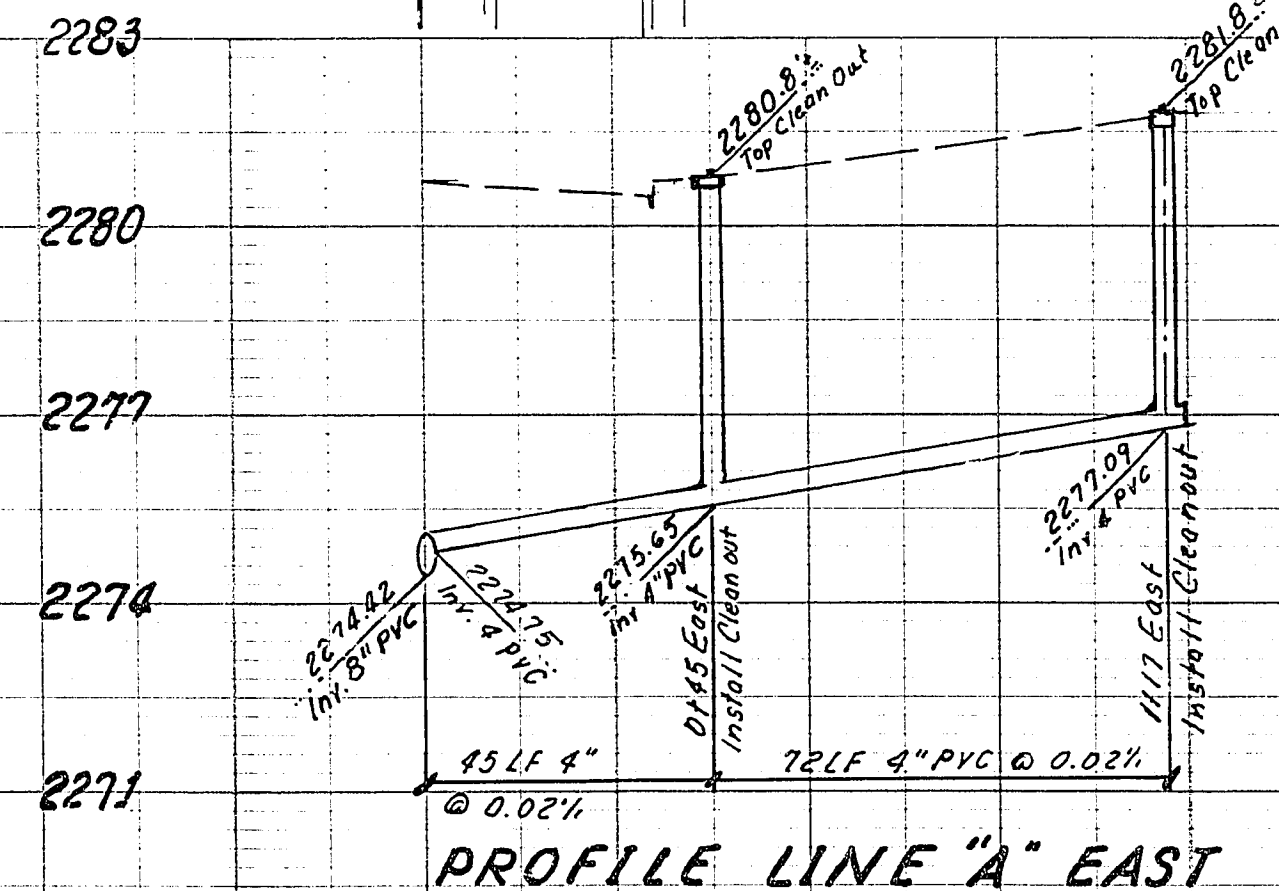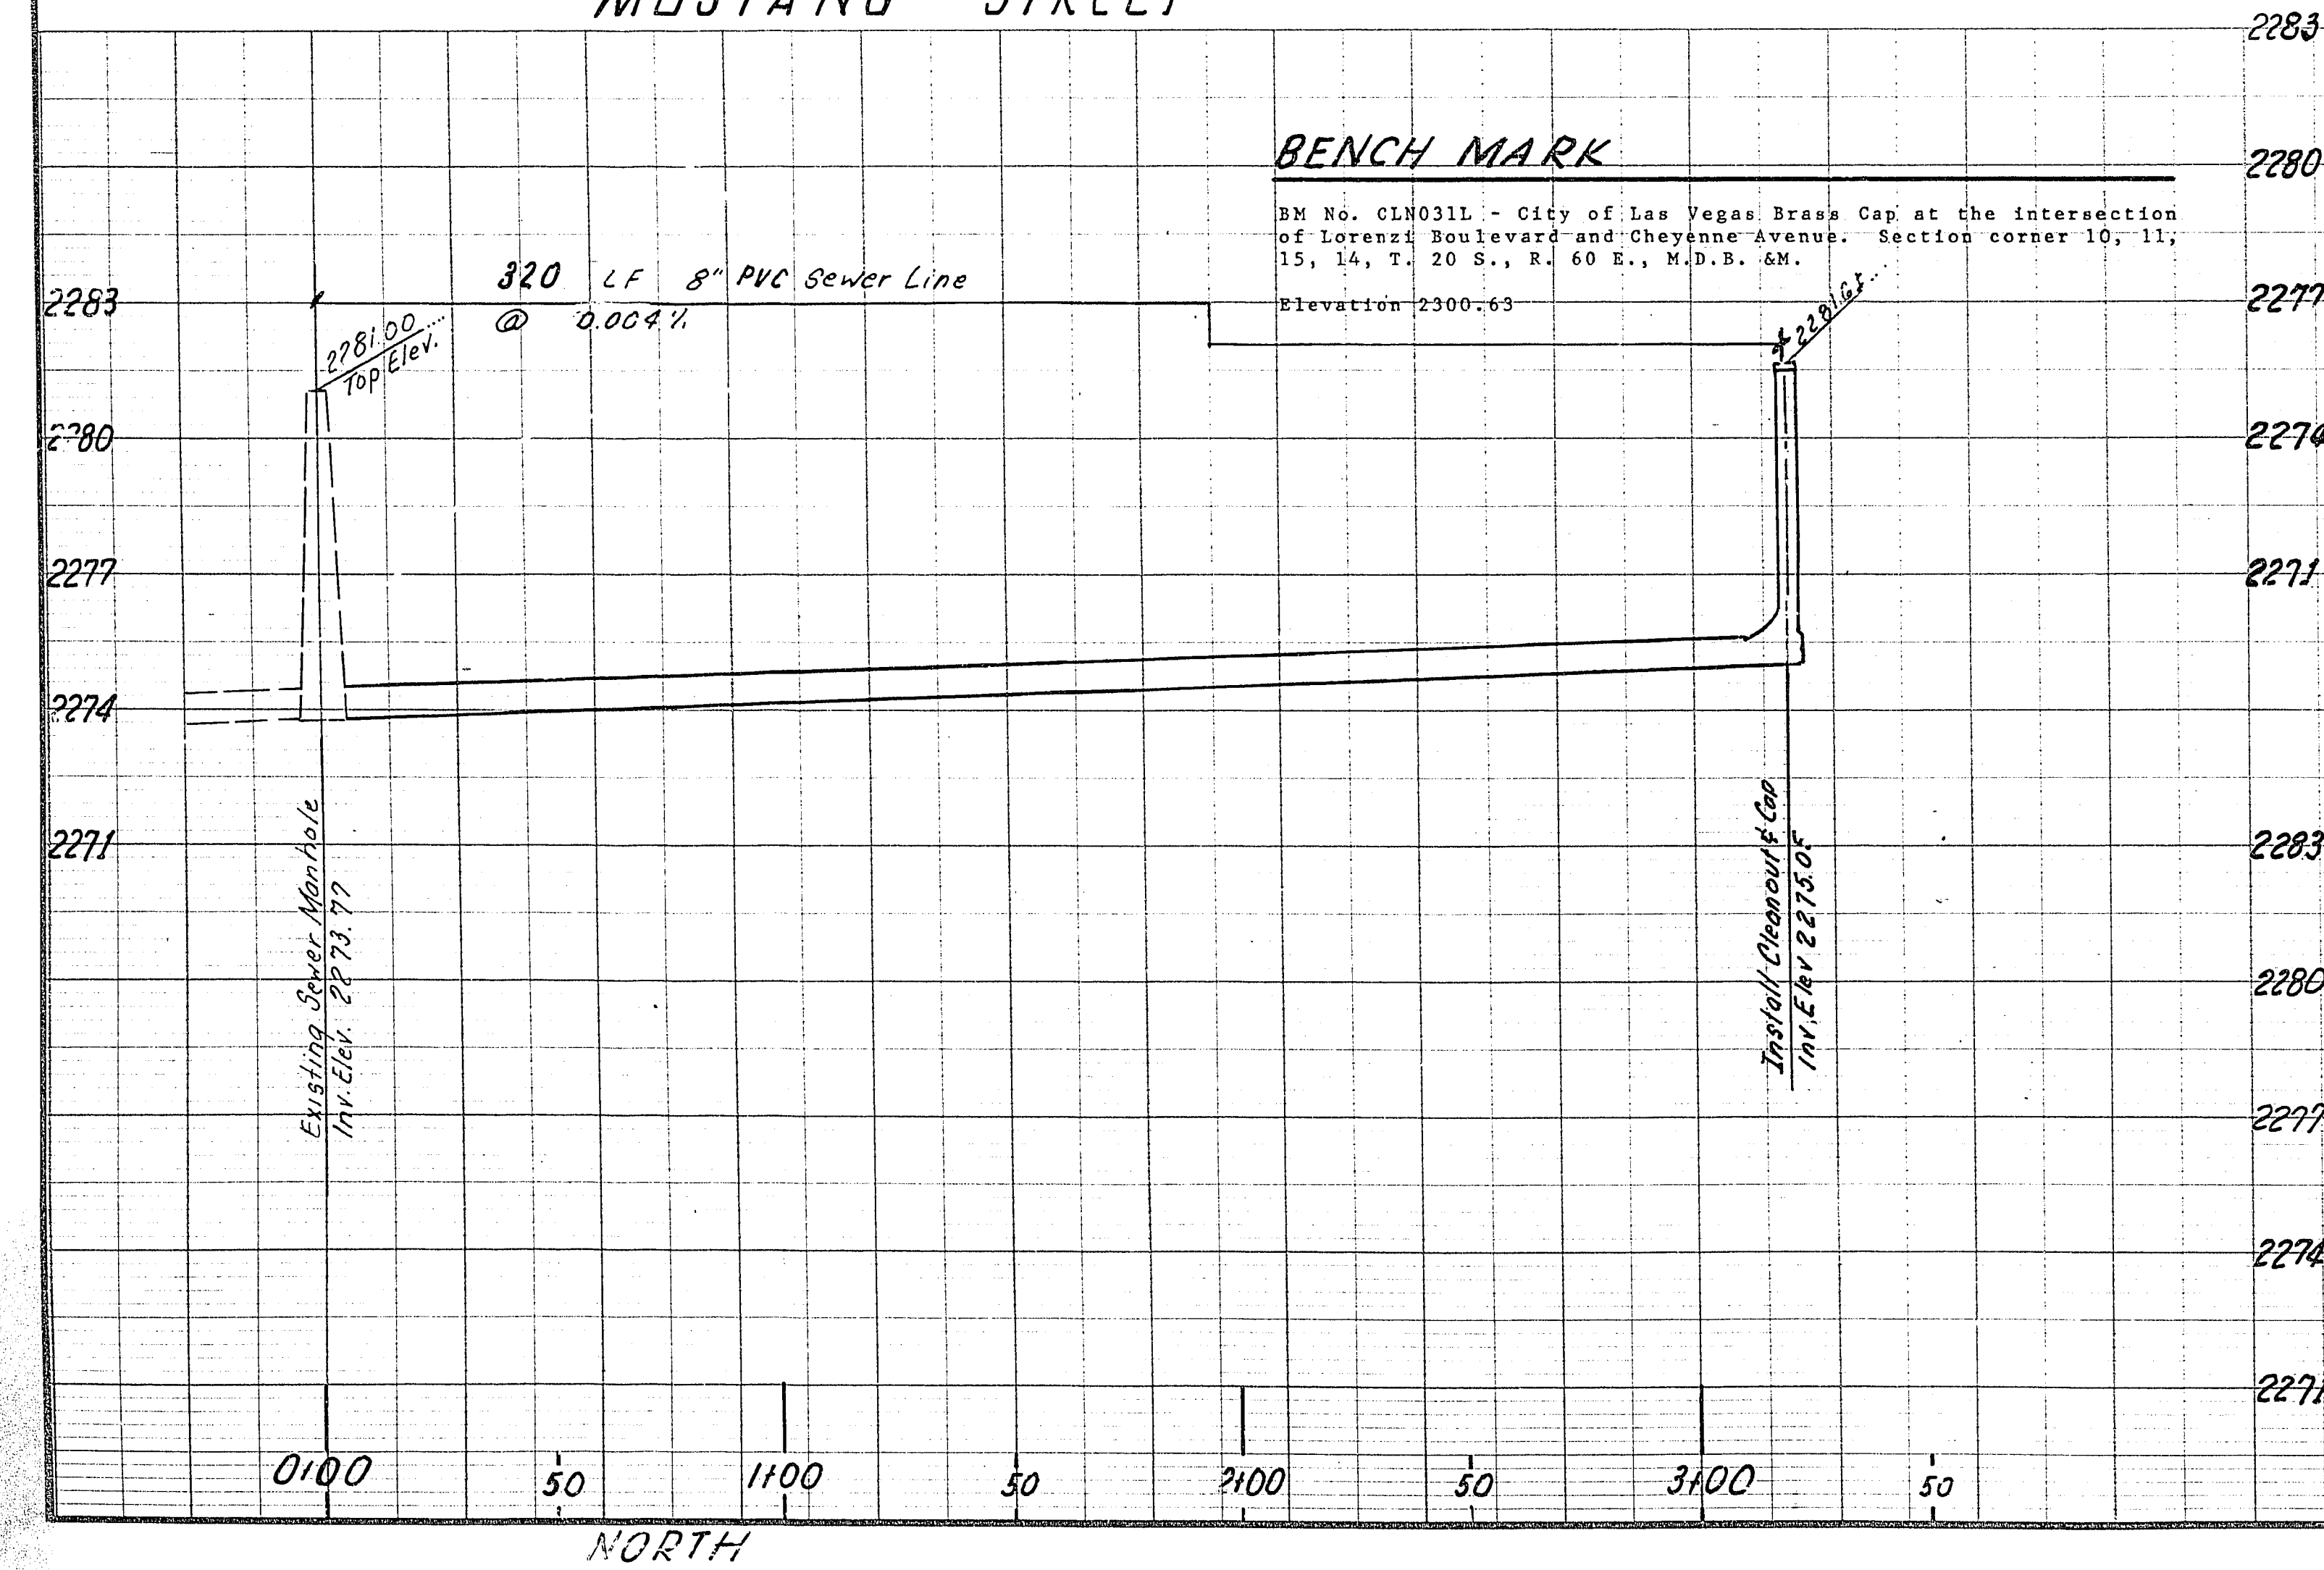

APPROVALS

R. G. Austin 4-25-88
City of Las Vegas Simulation Chief Date
[Signature] 5-2-88
City of Las Vegas Engineer Date
[Signature] 5-1-88
City of Las Vegas Land Development Date

APP'D	REVISIONS	DATE	PREPARED FOR:
			DATE: March, 1988
			DESIGN: RJB
			DRAWN: RJB
			CHECK: RJB
			SCALE
BAUGHMAN & TURNER CIVIL ENGINEERS MINING ENGINEERS LAND SURVEYORS 3335 WEST CHARLESTON BOULEVARD LAS VEGAS, NEVADA 89102 (702) 830-5271			
SEWER LINE DESIGN MUSTANG STREET EXTENSION Section 4, Township 20 South, Range 60 East, M.D.B. & M. City of Las Vegas & Clark County, Nevada			
SHEET OF PROJ. NO.			