
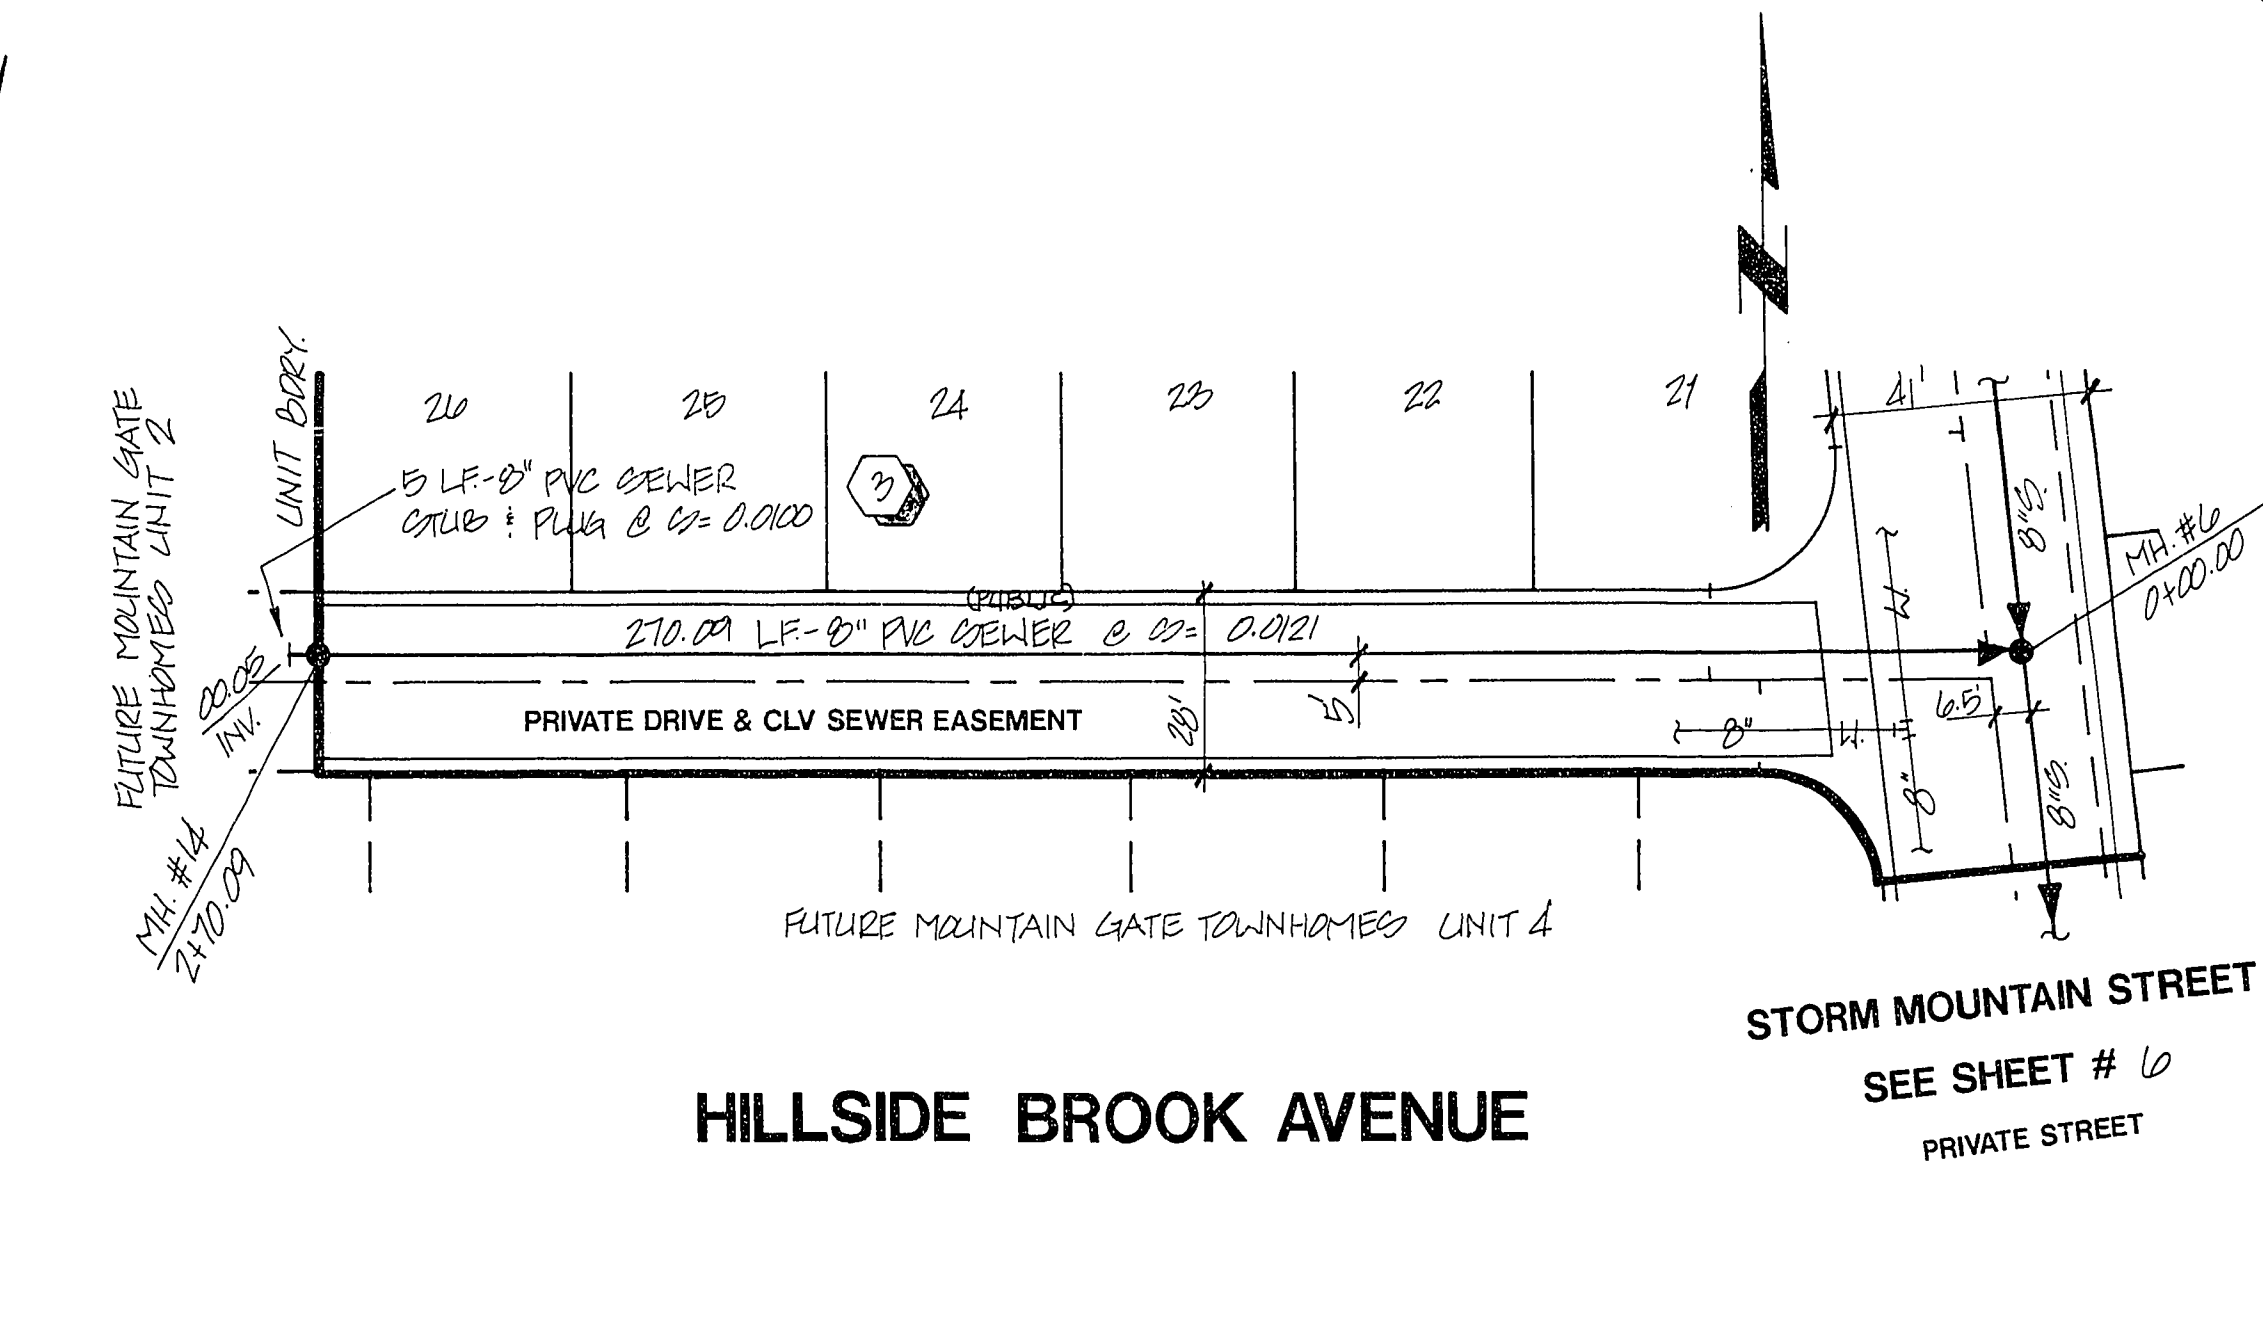
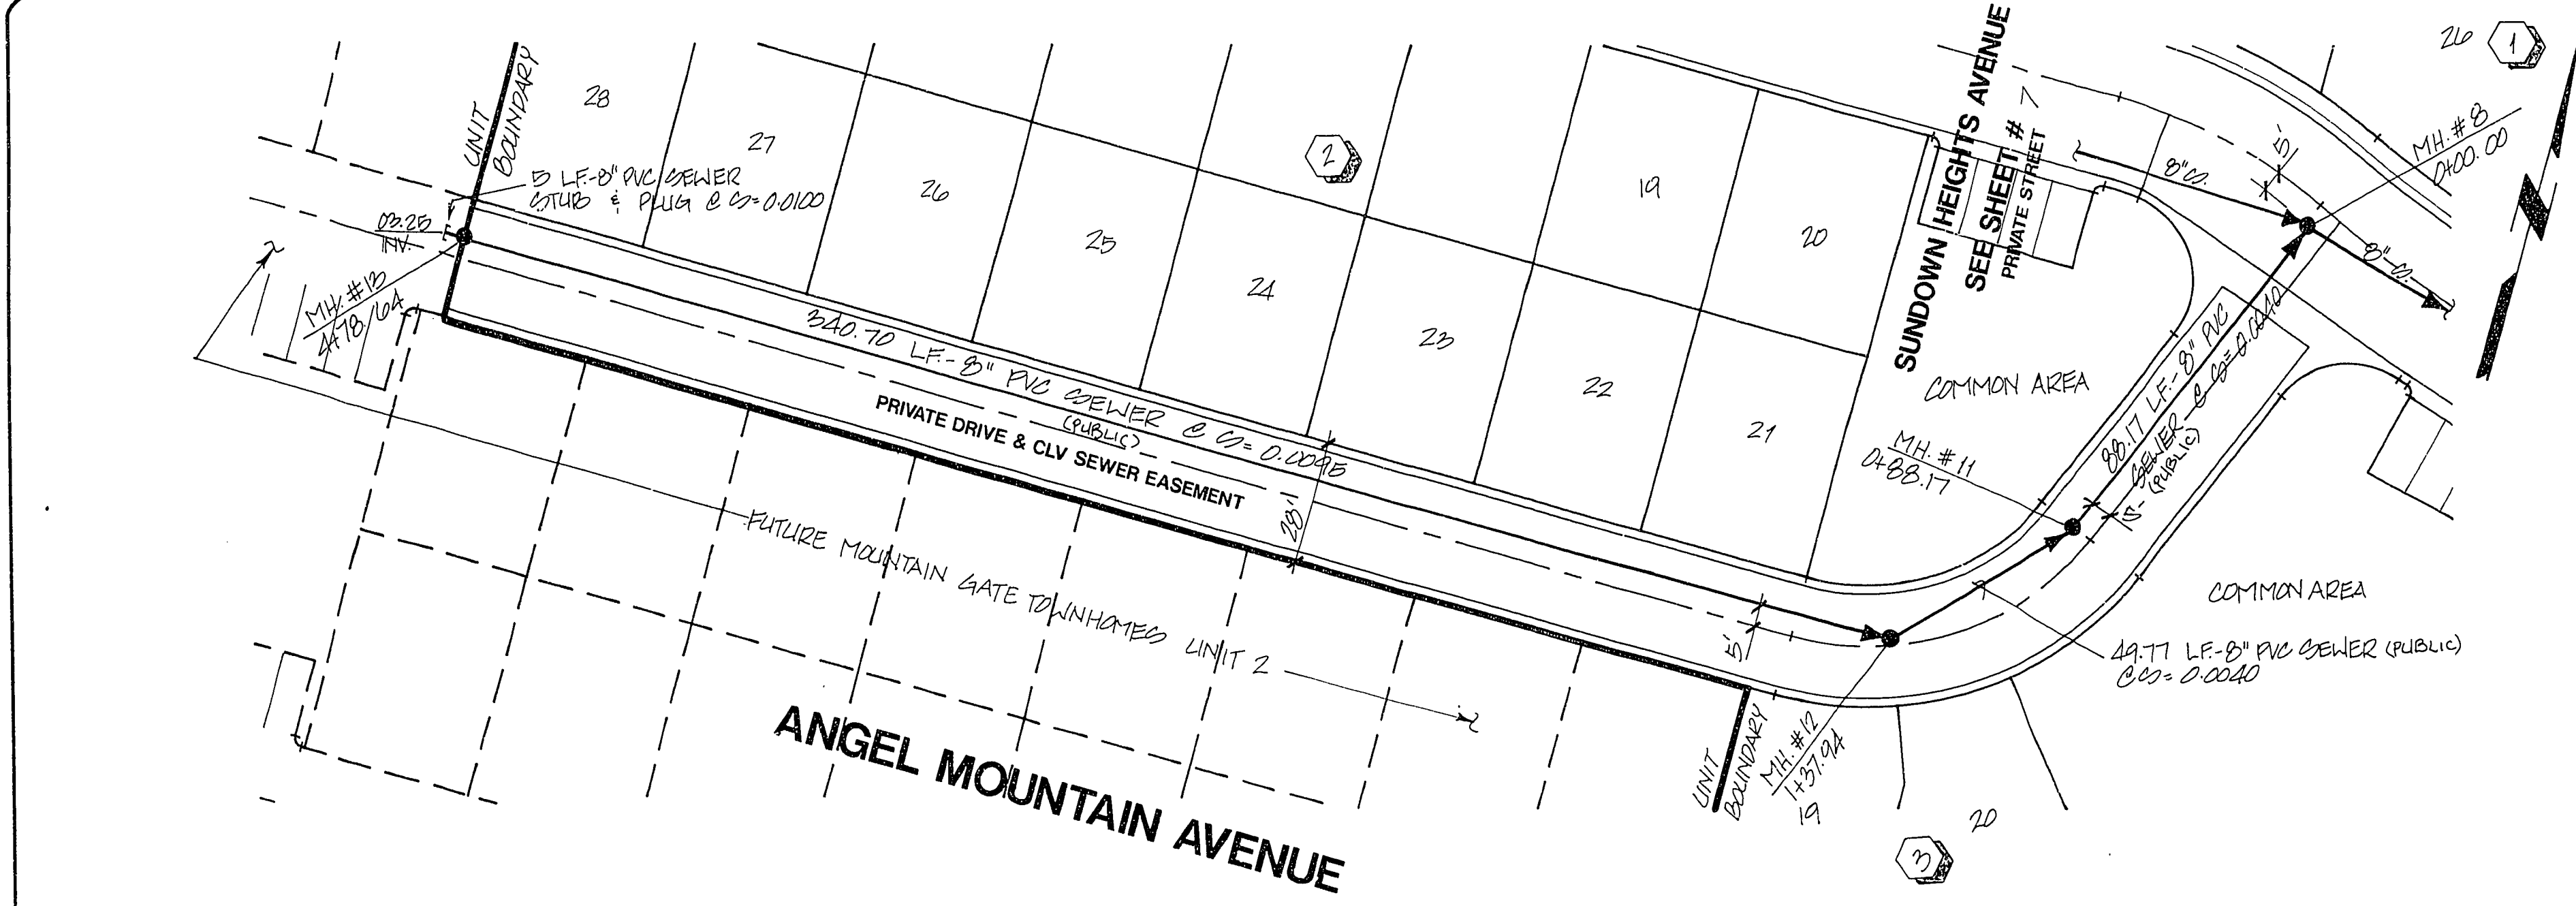


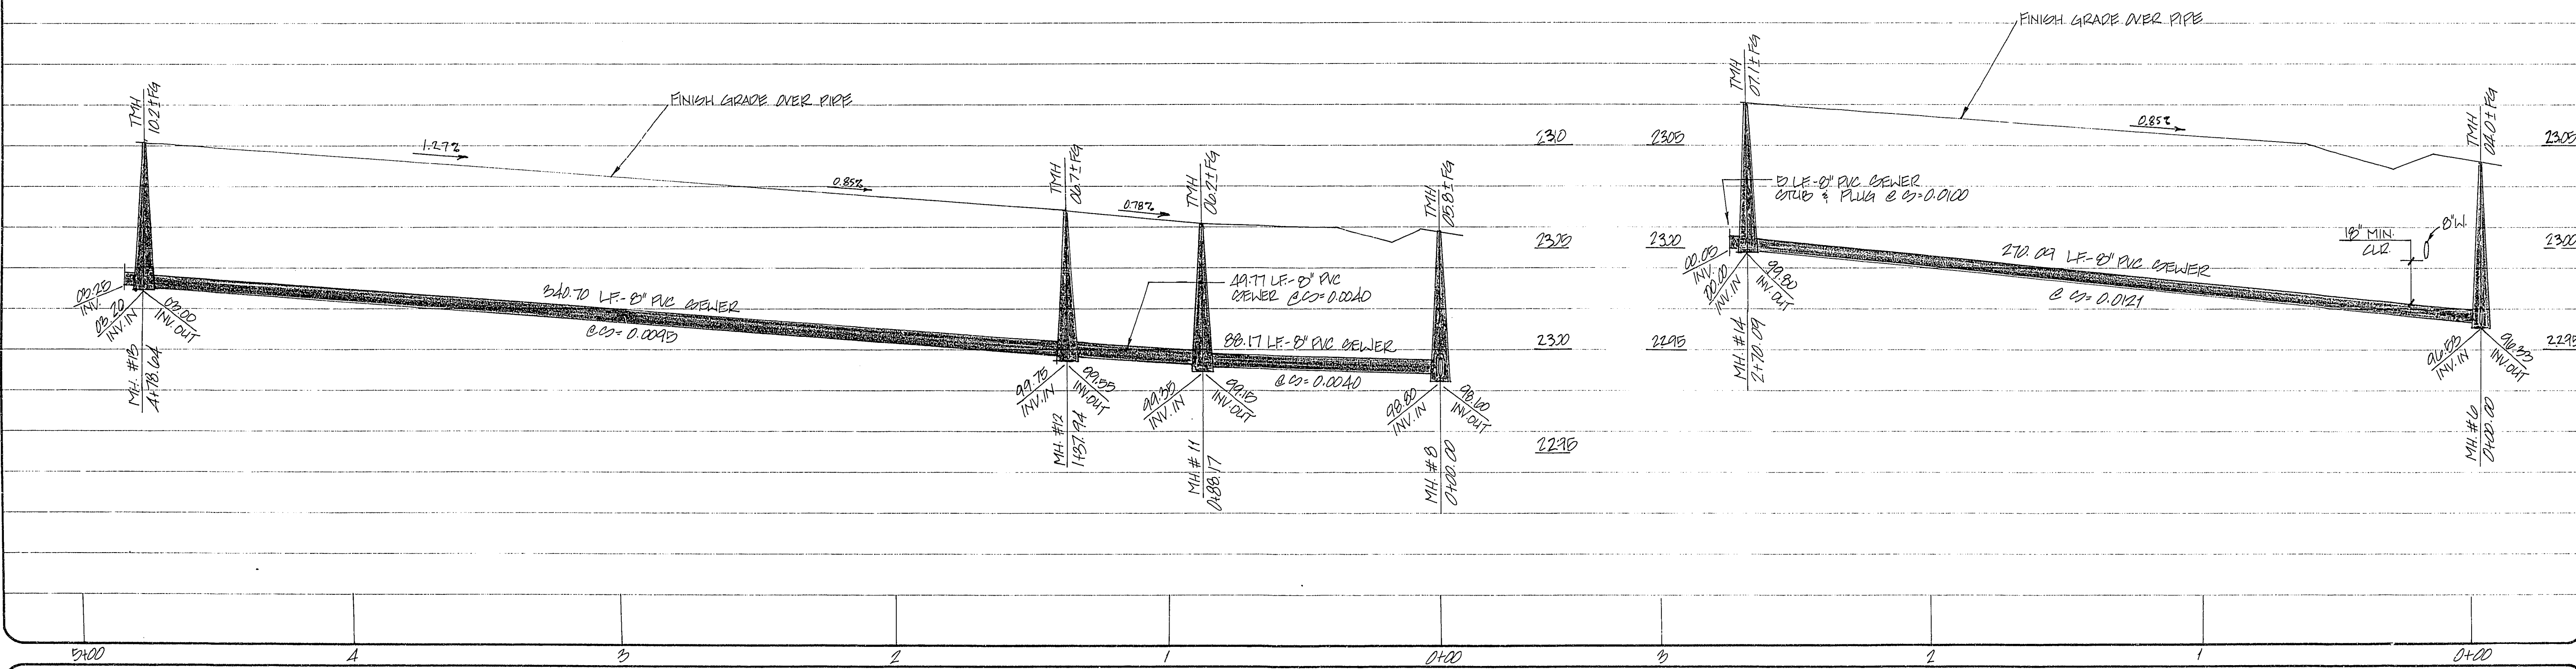


REVISION	DATE	BY	REVISION	DATE	BY
1	12-17-17	DT, WJR	2	12-17-17	DT, WJR

AMLAND DEVELOPMENT, INC.
CITY OF LAS VEGAS, NEVADA

CONSULTING ENGINEERS • PLANNERS • LAND SURVEYORS
2727 SOUTH RAINBOW BOULEVARD
LAS VEGAS, NEVADA 89102-5148 PHONE (702) 873-7550 FAX (702) 362-2597

TITLE	SEWER PLAN - PROFILE
PROJECT	ANGEL MOUNTAIN AVENUE / HILLSIDE BROOK AVENUE
UNIT	UNIT 1

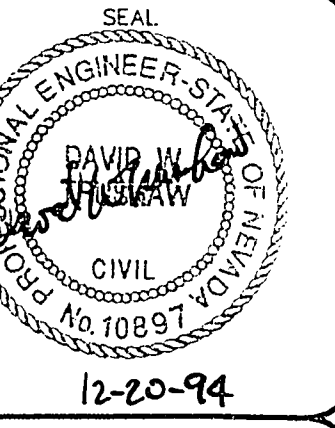

WO NO.	1022
BY	DT, WJR
DATE	12/17/17
SCALE	HORIZ. 1"=20' VERT. 1"=2'
SHEET	8 OF 8 SHEETS

307Y-4352-1