
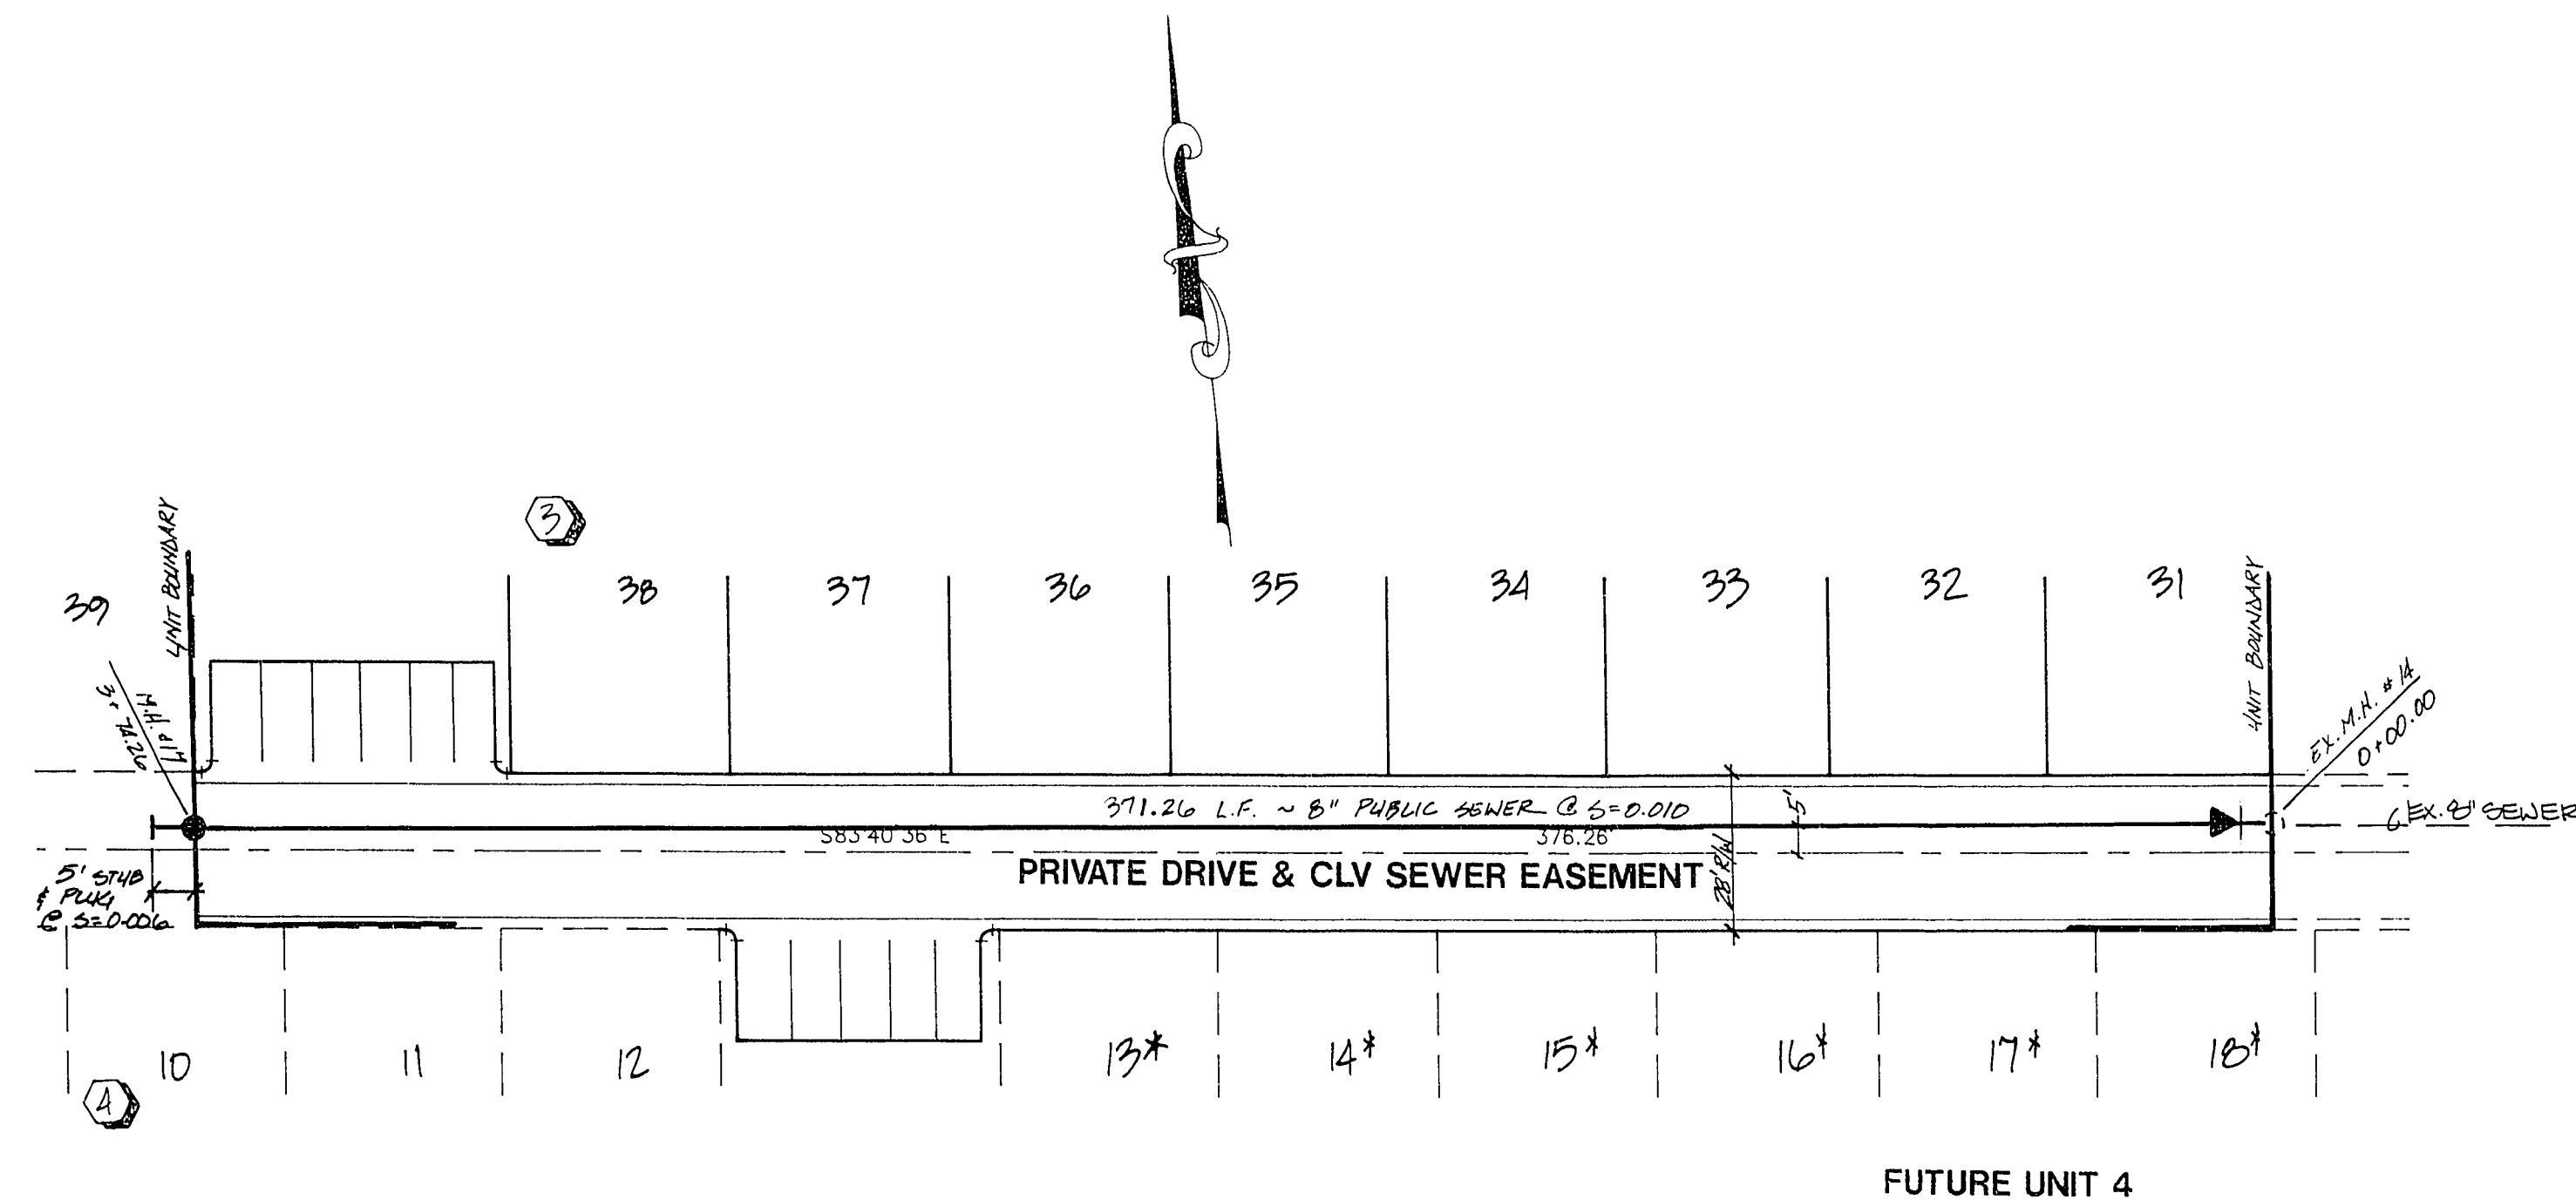


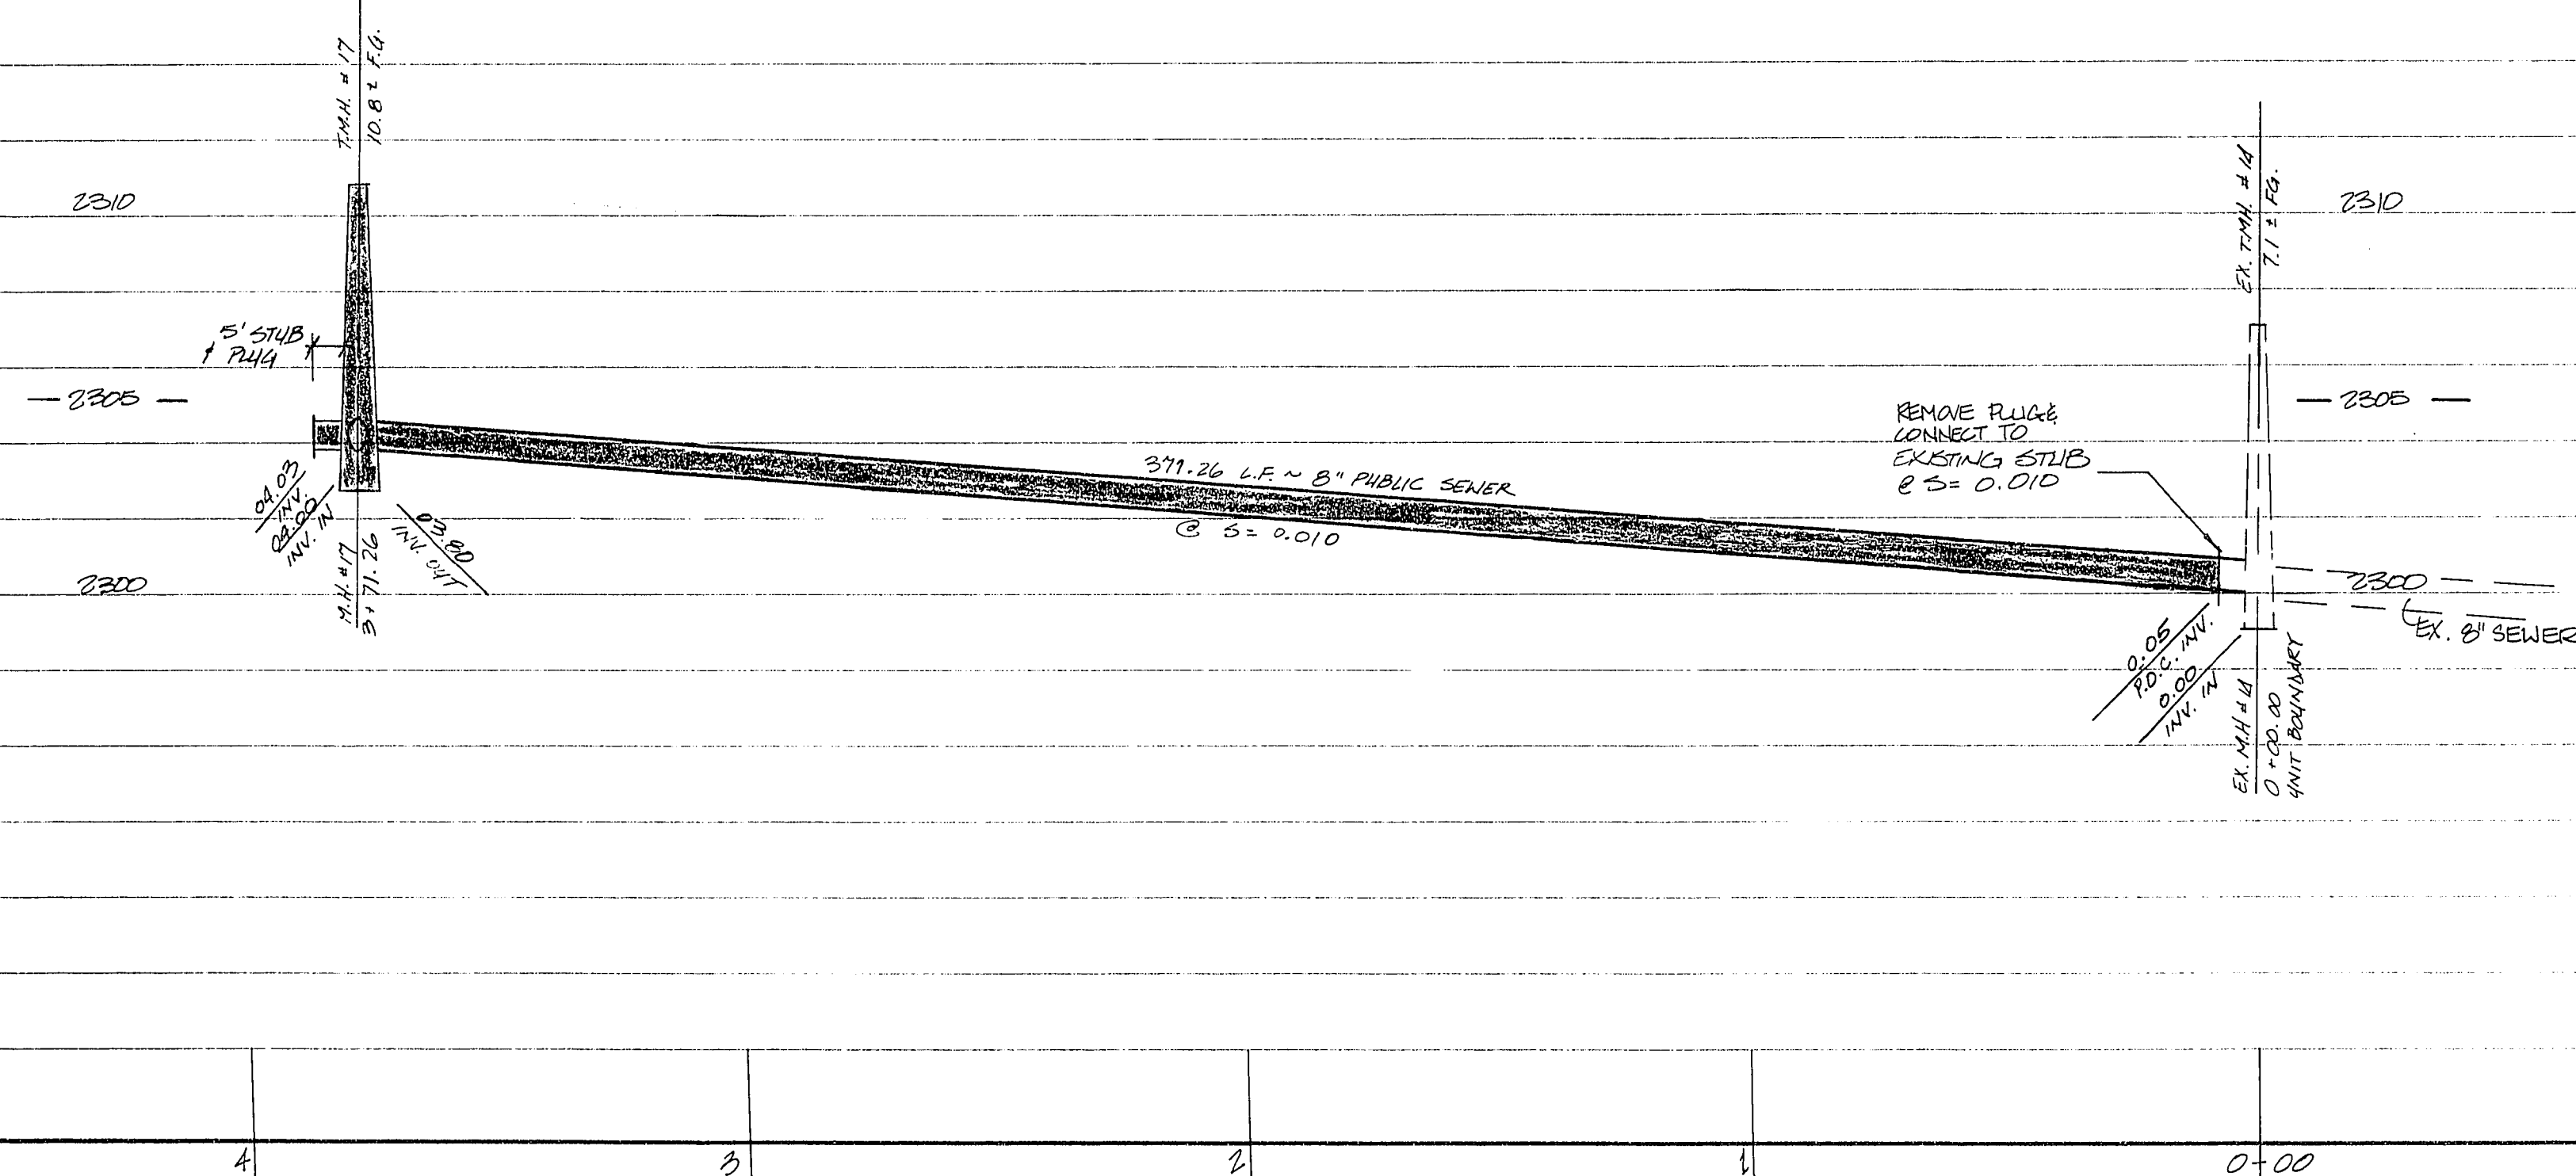

HILLSIDE BROOK AVENUE

CLV BM 1V00-22NW6
RIVET AND PLATE IN TOP OF CURB, LONE MOUNTAIN ROAD,
550' EAST OF RANCHO ROAD, SOUTH CURB LINE

ELEVATION: 2314.32 NAVD 88

BENCHMARK

BM # 0000 2NNW6
RIVET AND ALUMINUM PLATE IN TOP OF CURB.
SOUTHEAST CORNER OF RANCHO RD.
MOUNTAIN RD. NEAR THE PC OF RANCHO RD.

ELEVATION = 2319.40

2 working days before you Dig

1-800-227-2600


2 working days before you Dig

SEWER PLAN - PROFILE
HILLSIDE BROOK AVENUE

HILLSIDE BROOK AVENUE

MOUNTAIN GATE TOWNHOMES
UNIT 2

UNIT 2

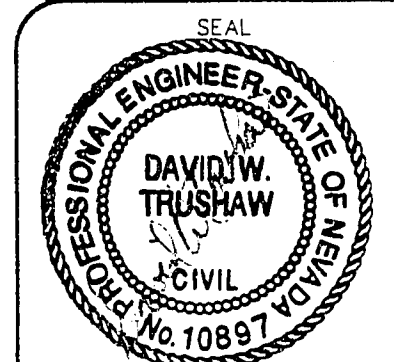

WO NO. 4624

BY DT

DATE FEB., '9

SCALE $1''=30'$

SHEET

S:\CAD\SURVEY\4624\SHELLS\4624SHLL.DWG(BR--ST2B)

AMLAND DEVELOPMENT, INC.
CITY OF LAS VEGAS, NEVADA

CITY OF LAS VEGAS, NEVADA

nevada
wv

CONSULTING ENGINEERS • PLANNERS • LAND SURVEYORS
2727 SOUTH RAINBOW BOULEVARD
LAS VEGAS, NEVADA 89102-5148 PHONE (702) 873-7550 FAX (702) 362-2597

2727 SOUTH RAINBOW BOULEVARD
LAS VEGAS, NEVADA 89102-5148 PHONE (702) 873-7550 FAX (702) 362-2597

LAS VEGAS, NEVADA 89102-5148 PHONE (702) 873-7550 FAX (702) 362-2597