



HOLMES  
SABATINI  
ASSOCIATES  
ARCHITECTS

*David L. Kuiper*  
DAVID L. KUIPER, DIRECTOR  
CITY OF LAS VEGAS  
PARKS AND LEISURE ACTIVITIES

CITY OF LAS VEGAS  
MIRABELLI RECREATION CENTER  
OFFICE REMODEL

6/2/95

DRAWING #513-49B

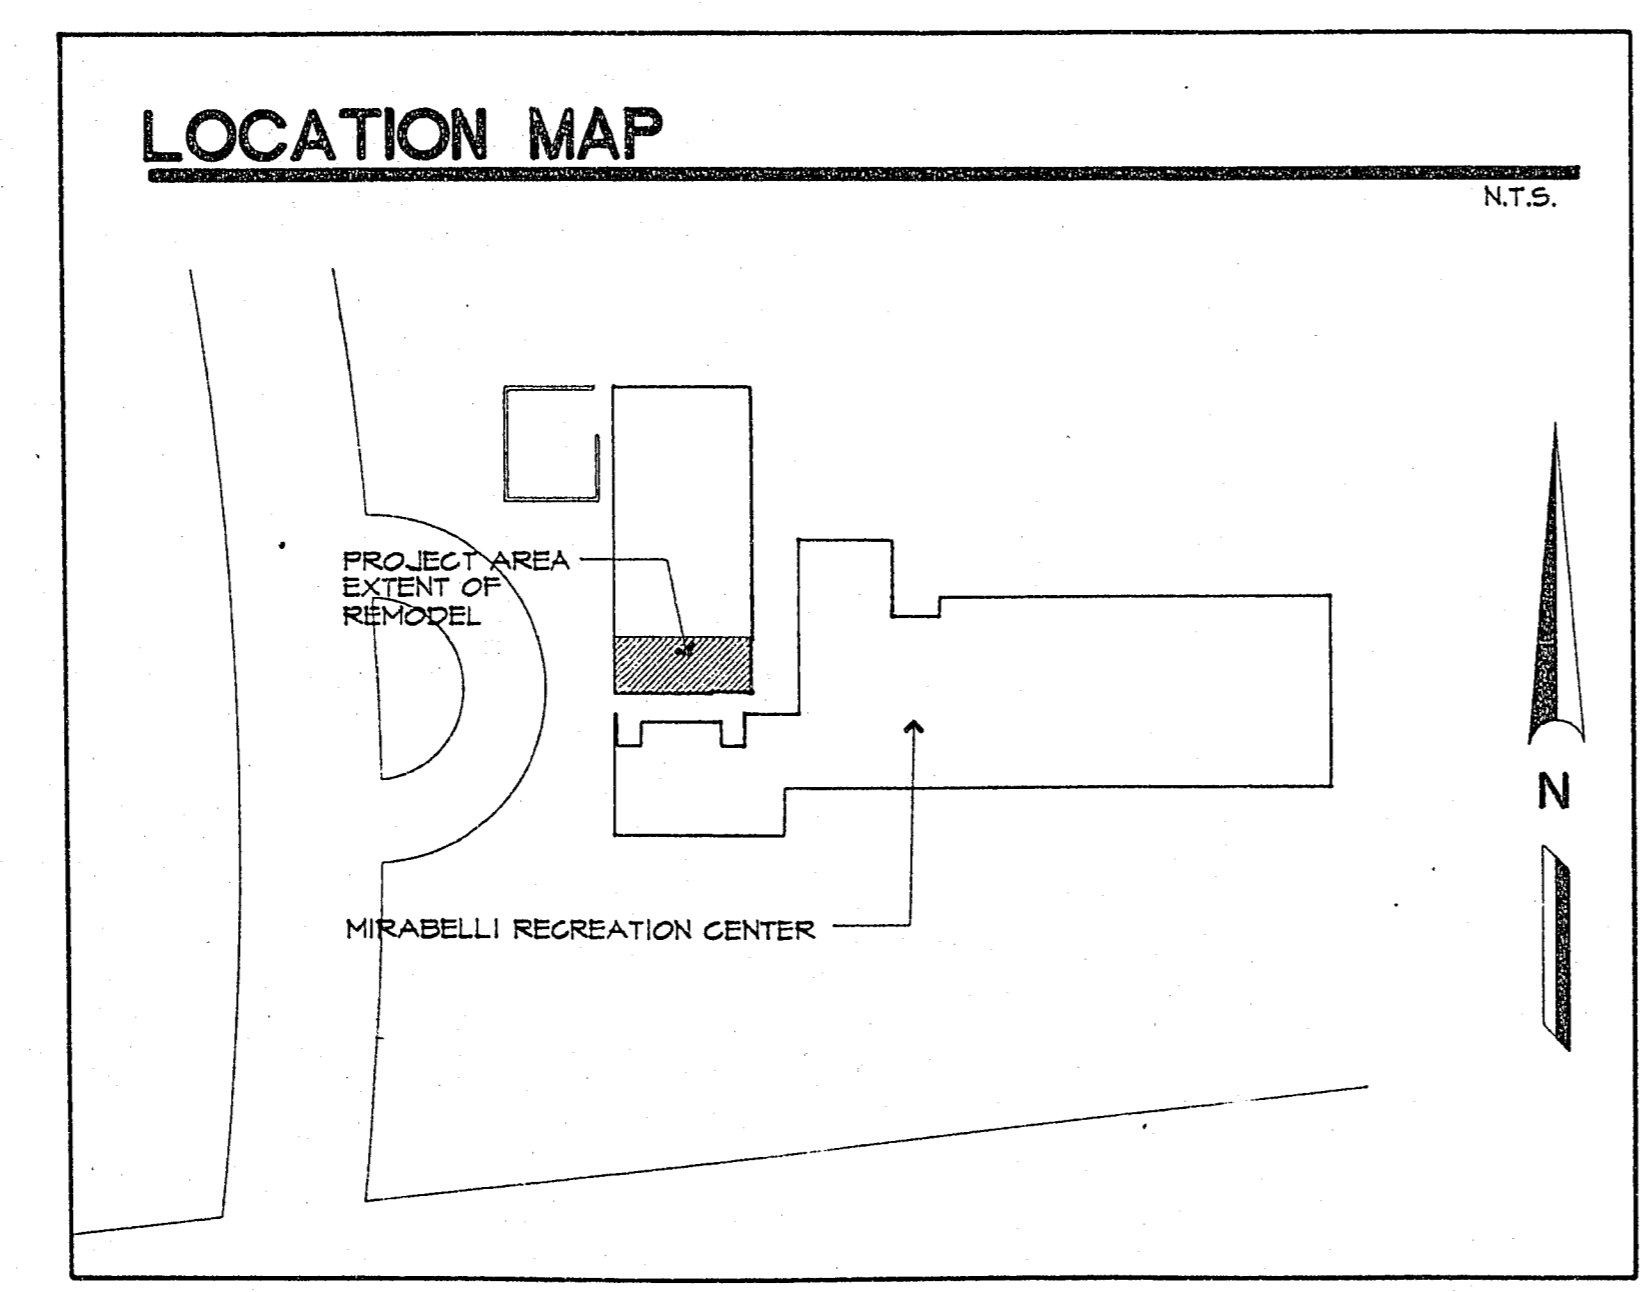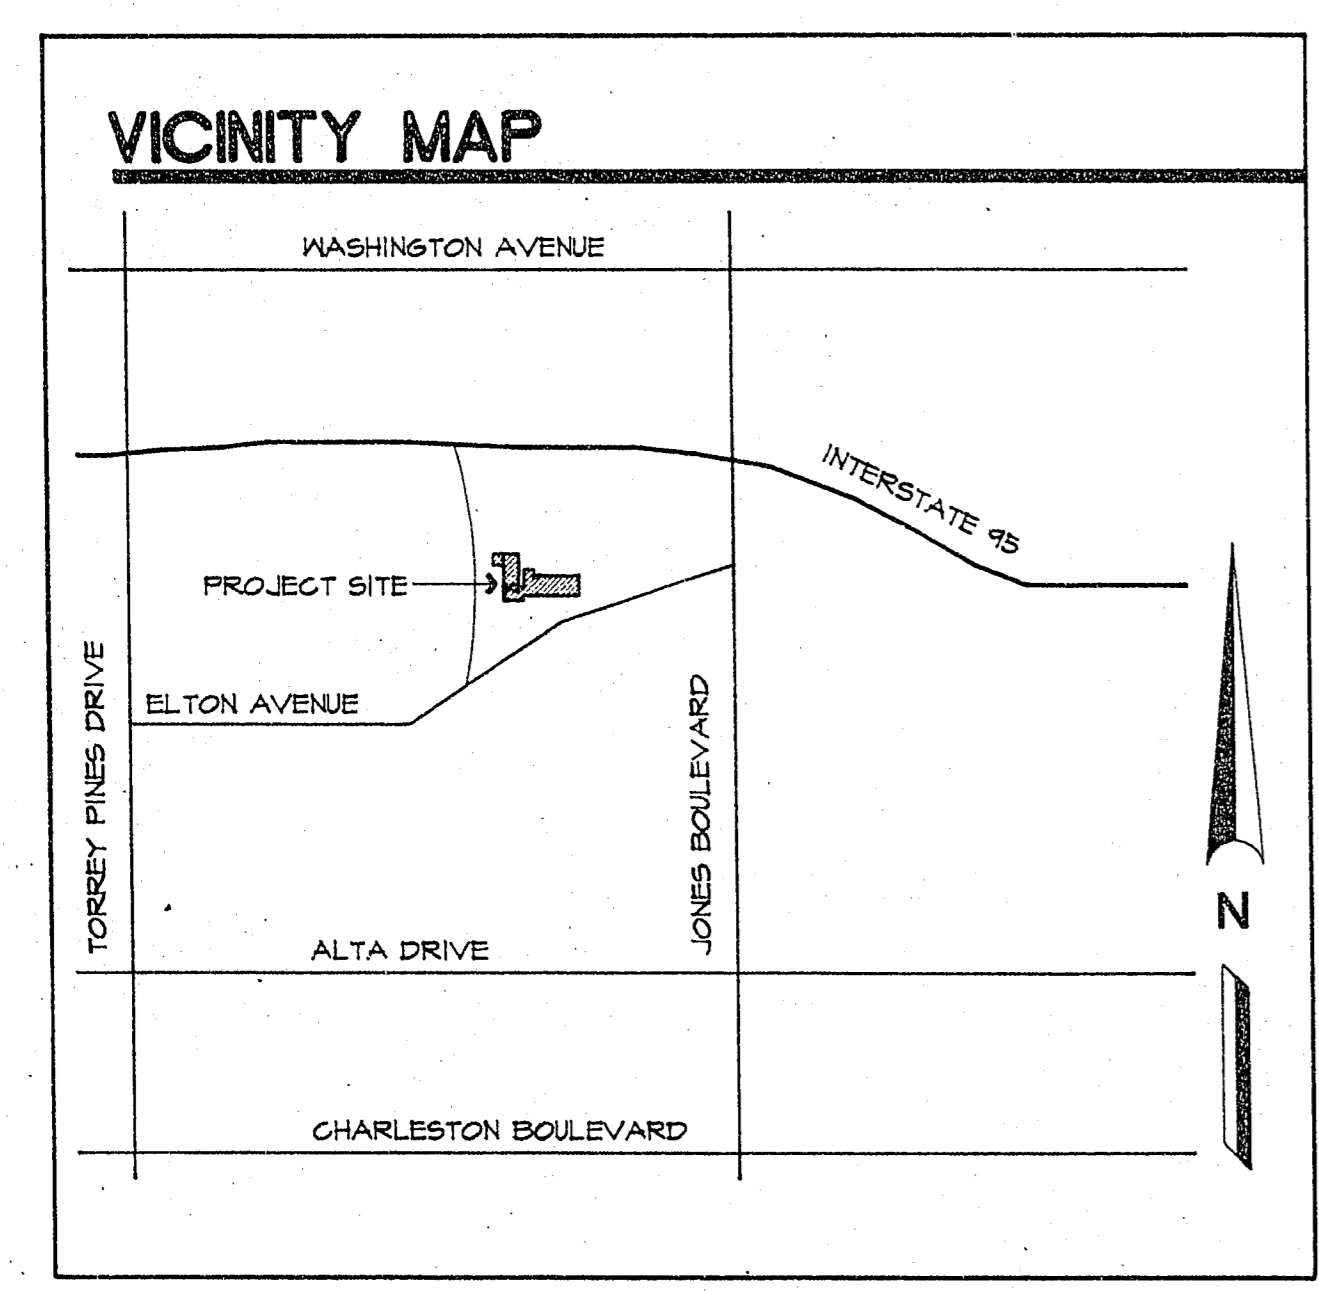

**PROJECT TEAM**

HOLMES  
SABATINI  
ASSOCIATES  
ARCHITECTS

ELECTRICAL  
T. J. KROB  
CONSULTING  
ENGINEERS  
1919 South Jones Blvd.  
Las Vegas, Nevada  
702/871-3821 89102

1 Commerce Center Drive  
Henderson, NV 89014  
(702) 436-1006  
FAX (702) 436-1050  
A Professional Corporation

**INDEX OF DRAWINGS**

**GENERAL**  
G100 DESIGN DATA, INDEX OF DWGS.,  
VICINITY MAP, LOCATION MAP, PROJECT TEAM

**ARCHITECTURAL**  
A100 DEMOLITION PLAN, FLOOR PLAN, ELEVATIONS, DETAILS

**ELECTRICAL**  
E100 ELECTRICAL PLAN