

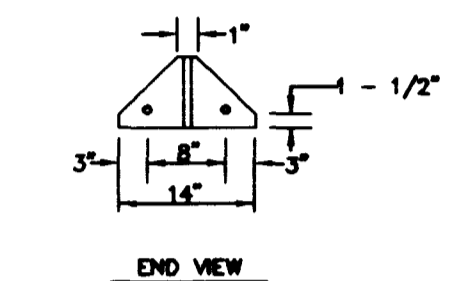
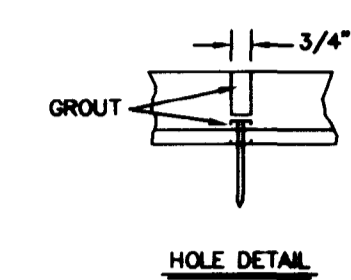



- NOTES:**
1. PRECAST BUMPER BLOCK TO BE USED IN PARKING LOTS ONLY.
  2. GROUT HOLE BEFORE DRIVING SPIKE, FILL HOLE WITH CONCRETE MORTAR & FINISH FLUSH WITH TOP.

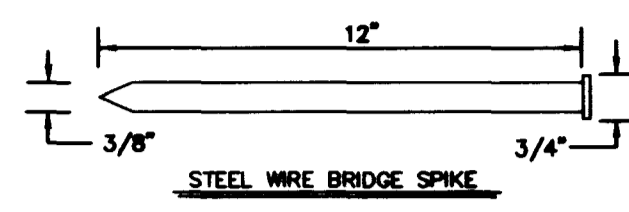


**BUMPER BLOCK**  
N.T.S. 3  
C5.01

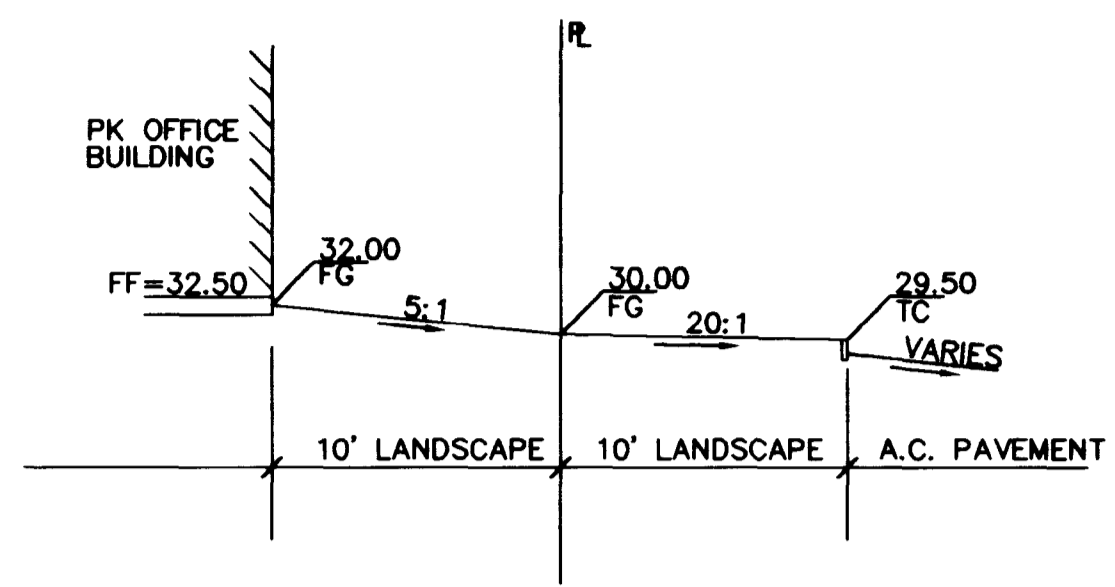


**STREET SECTION A-A**  
NTS A-A  
C5.01

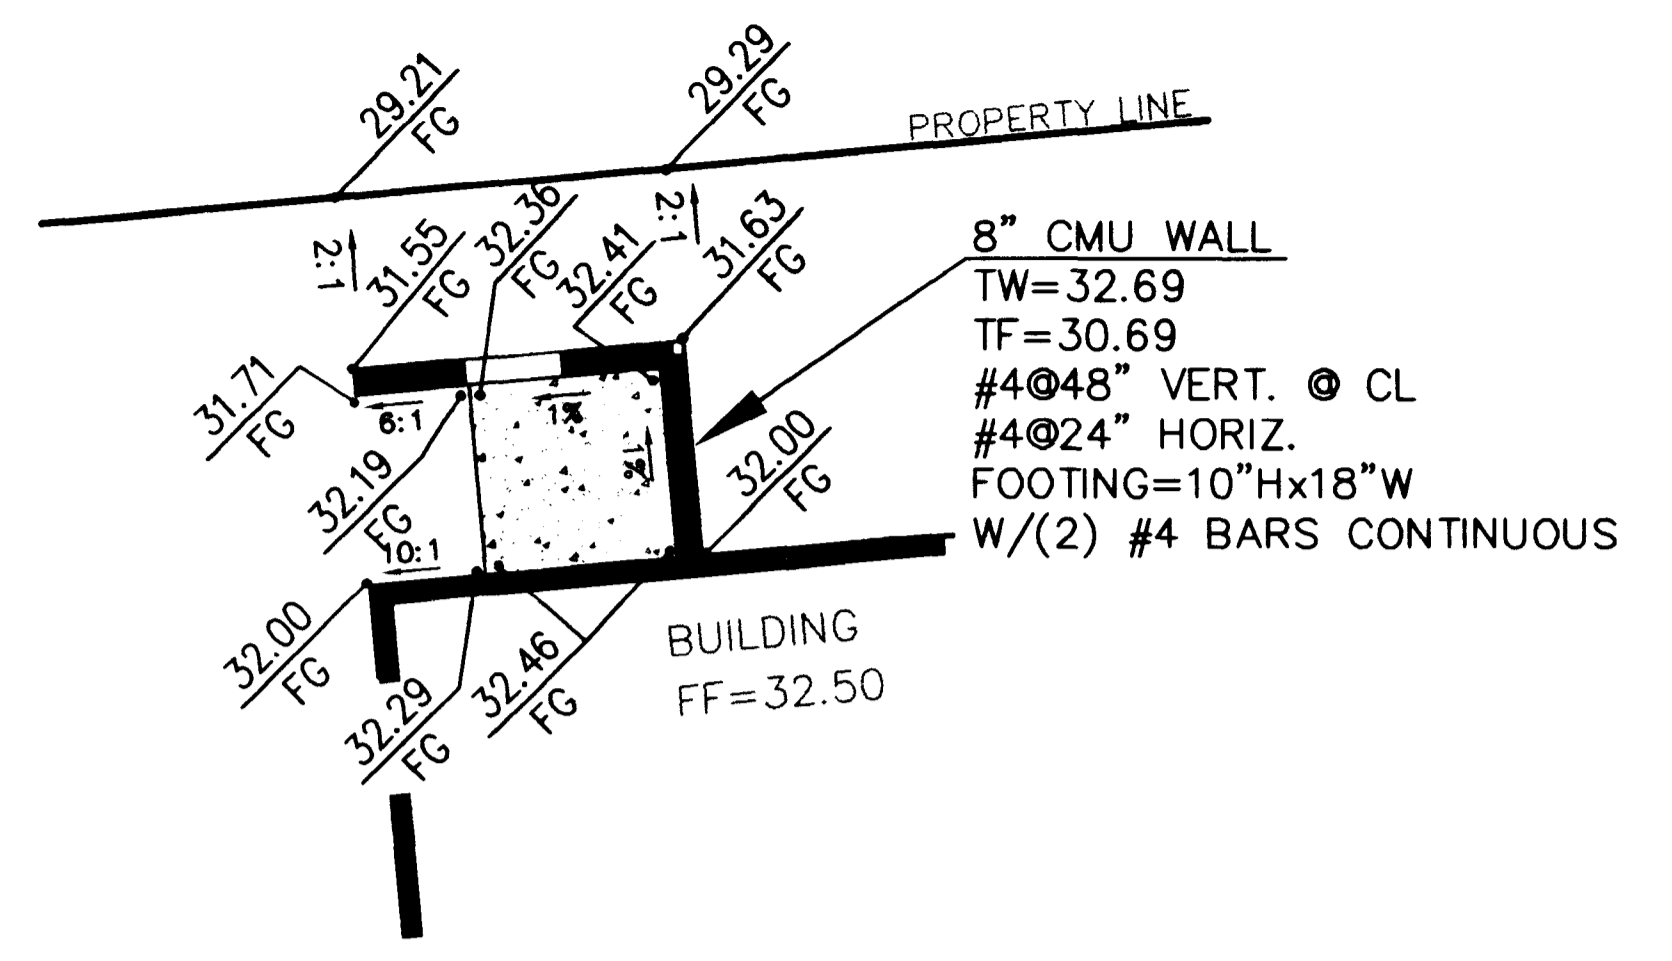


**GRADING DETAIL**  
1"=5' 4  
C5.01

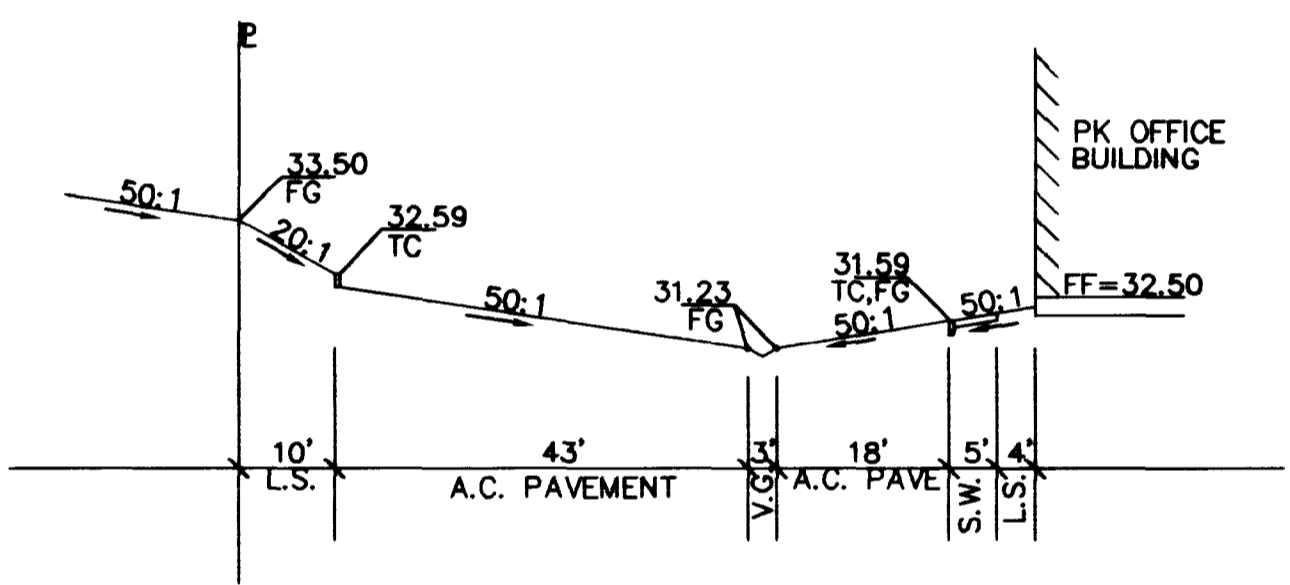

**STREET SECTION B-B**  
NTS B-B  
C5.01

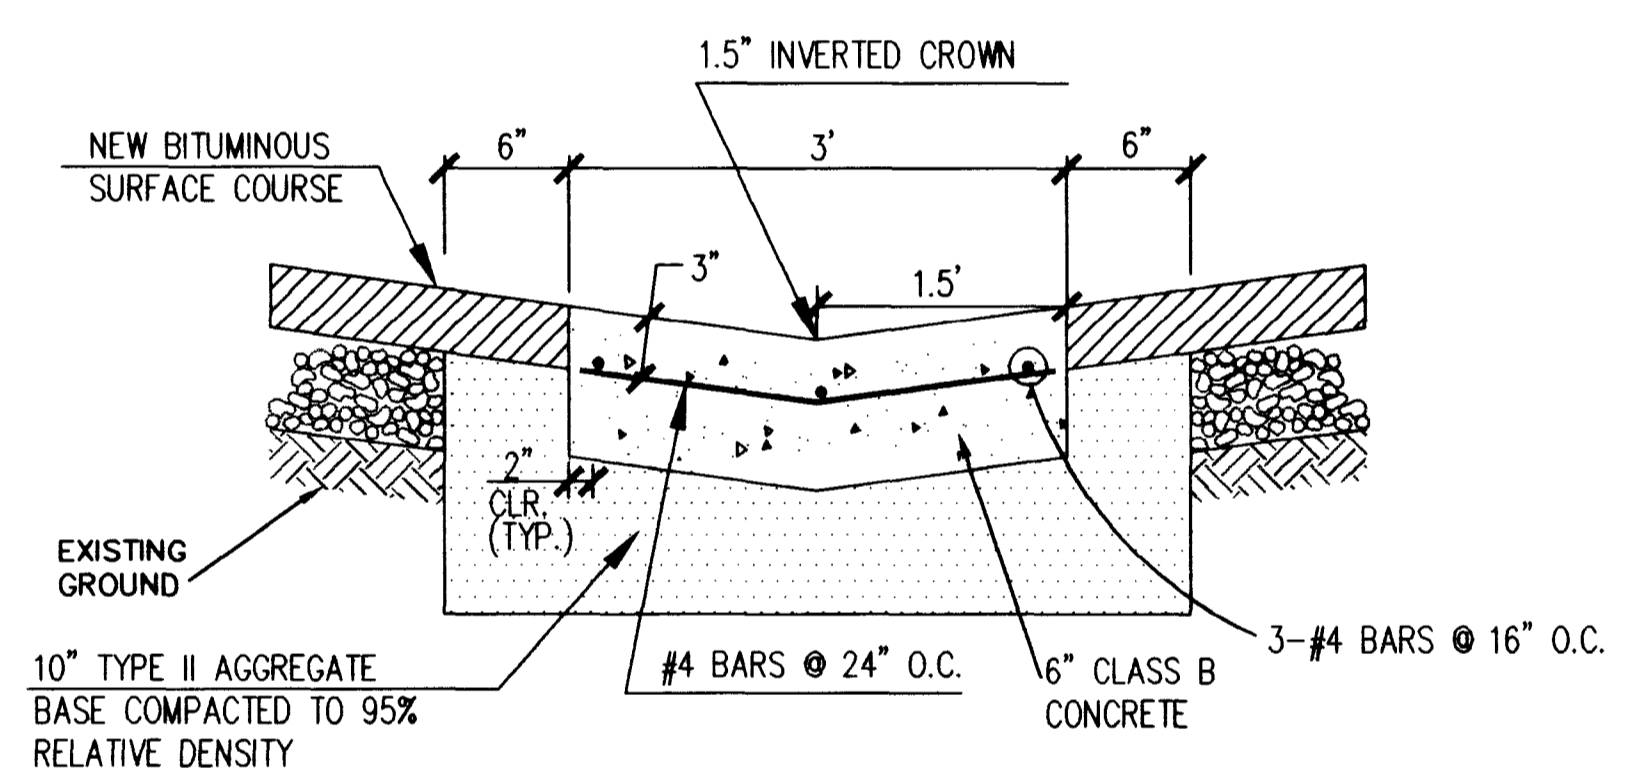

**3' VALLEY GUTTER**  
N.T.S. 1  
C5.01

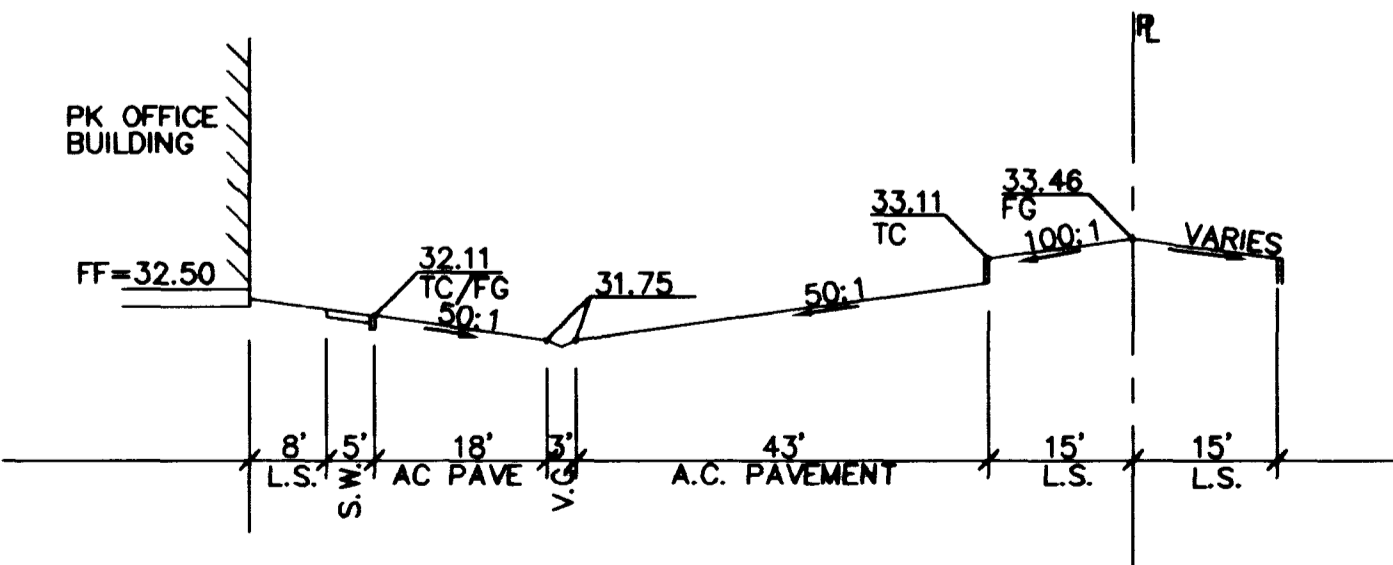

**STREET SECTION C-C**  
NTS C-C  
C5.01

**MARTIN & MARTIN**

MARTIN & MARTIN  
CIVIL ENGINEERS  
1900 S. JONES BLVD.  
SUITE B  
LAS VEGAS, NEVADA 89102  
PHONE (702) 248-8000

Planning  
2460 EAST TOMPKINS AVENUE SUITE 222  
LAS VEGAS, NEVADA 89121  
(702) 485-1150

Architects  
2460 EAST TOMPKINS AVENUE SUITE 222  
LAS VEGAS, NEVADA 89121  
(702) 485-1150

WELLS-PURSEY ARCHITECTS



7/9/98

**DETAIL SHEET**

**PK OFFICE BUILDING**

no	description of revisions	date	name

7-8-98  
date

1662.00  
job number

J. WAKENHUT  
design by

V. WHIFORD  
drawn by

JAMES R. DAVIS, P.E.  
checked by

sheet number  
**C5.01**

