
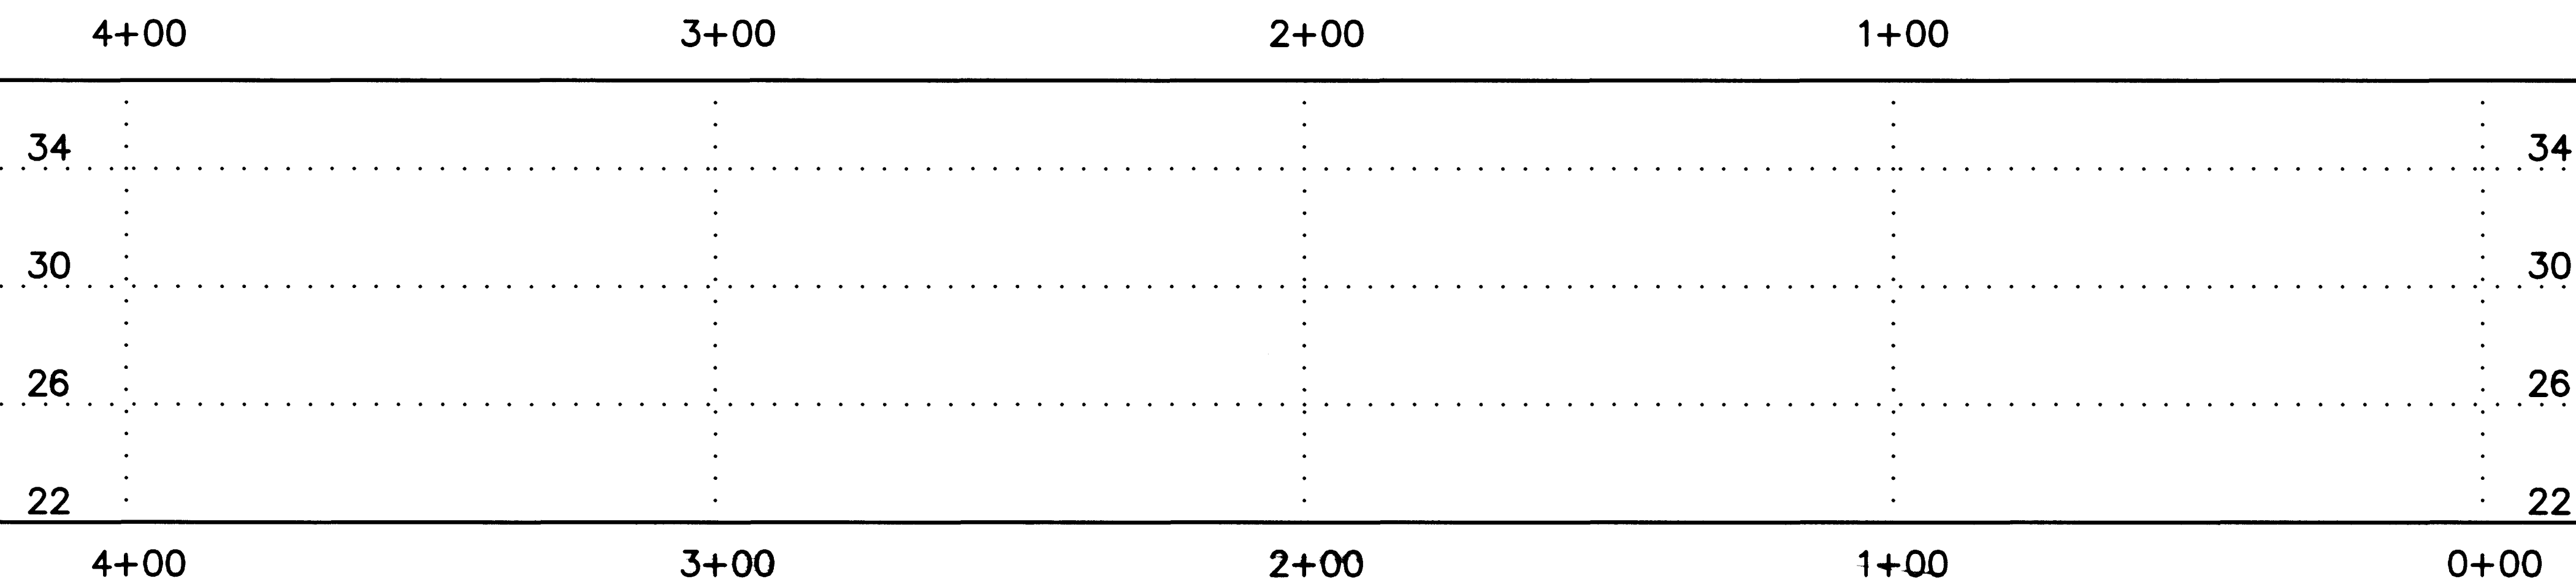
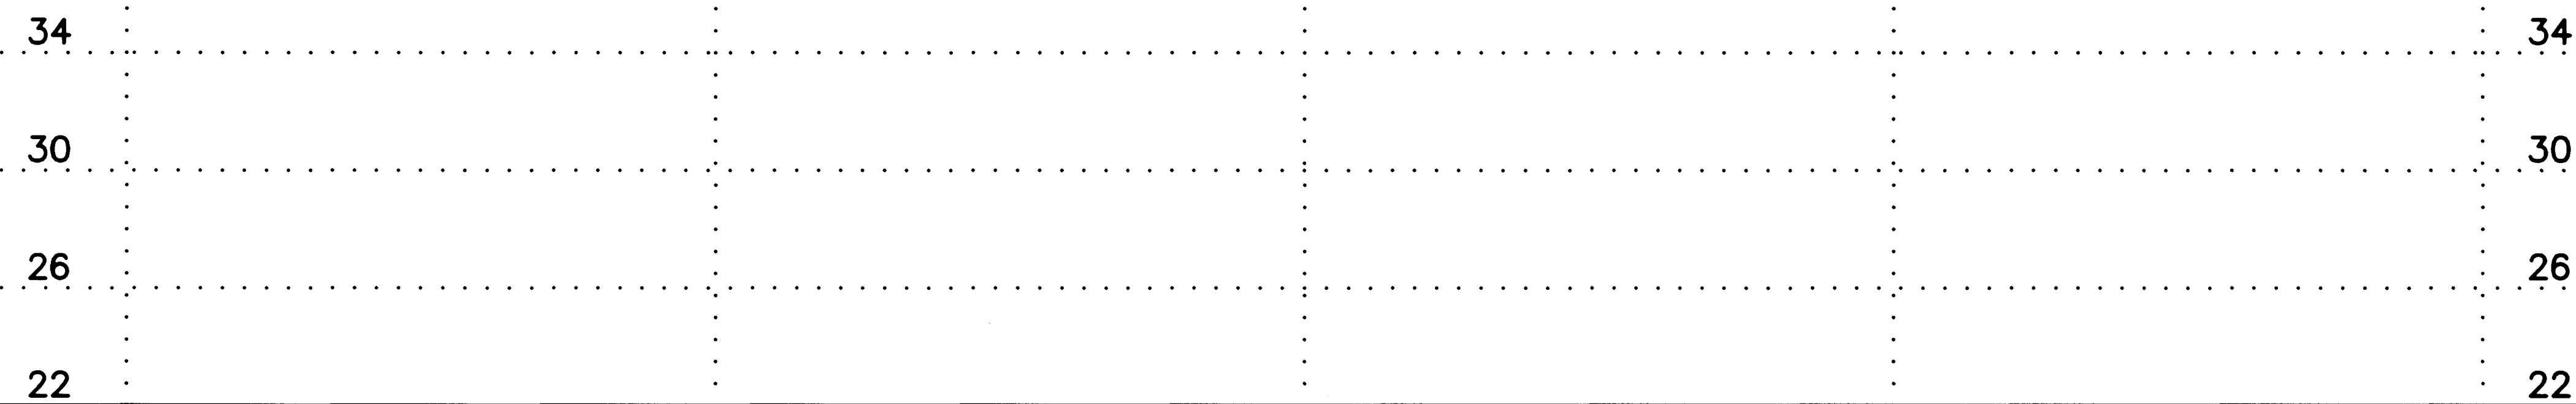
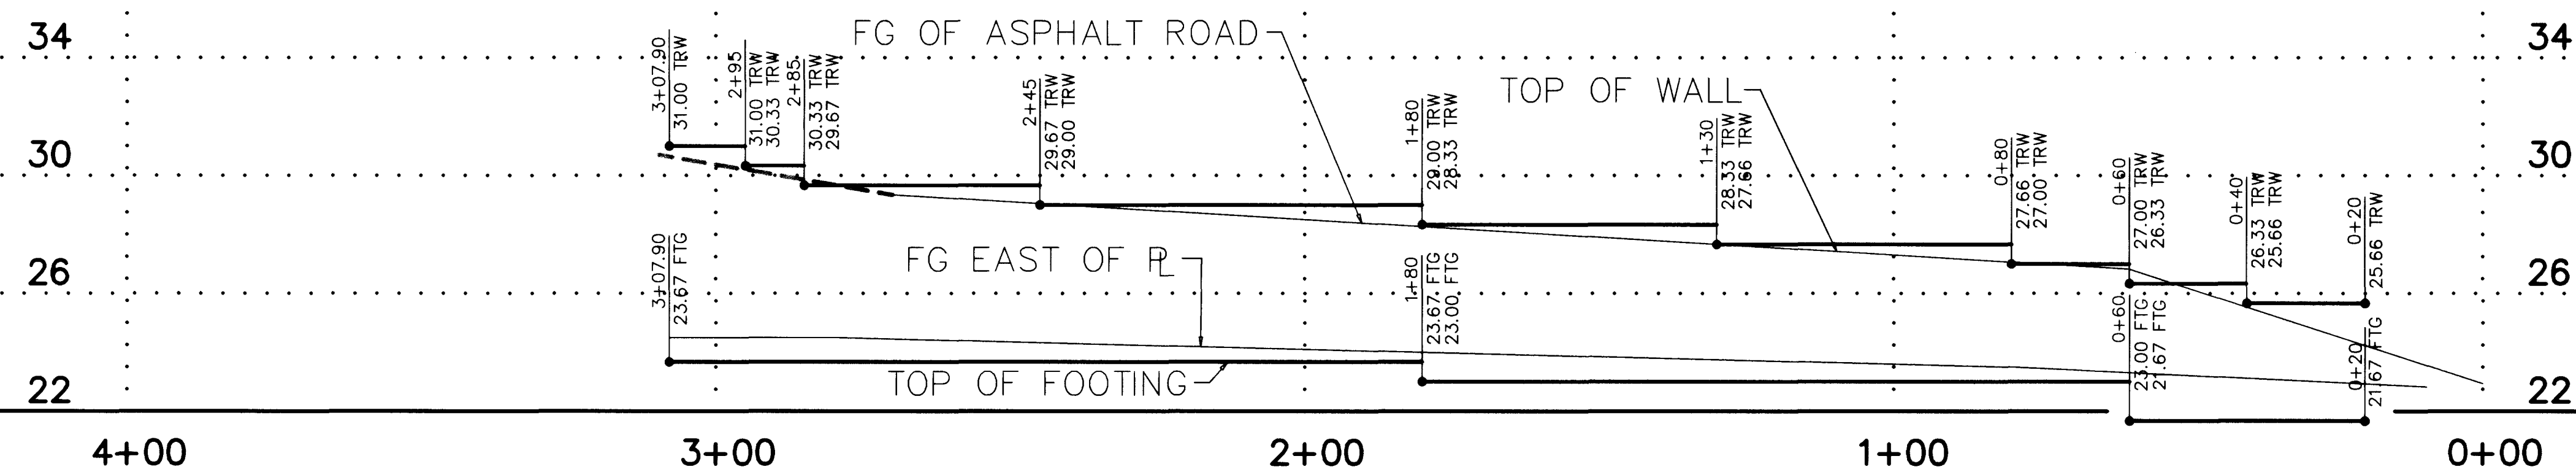


Call
before
you
Dig.

BASIS OF BEARINGS

BENCHMARK

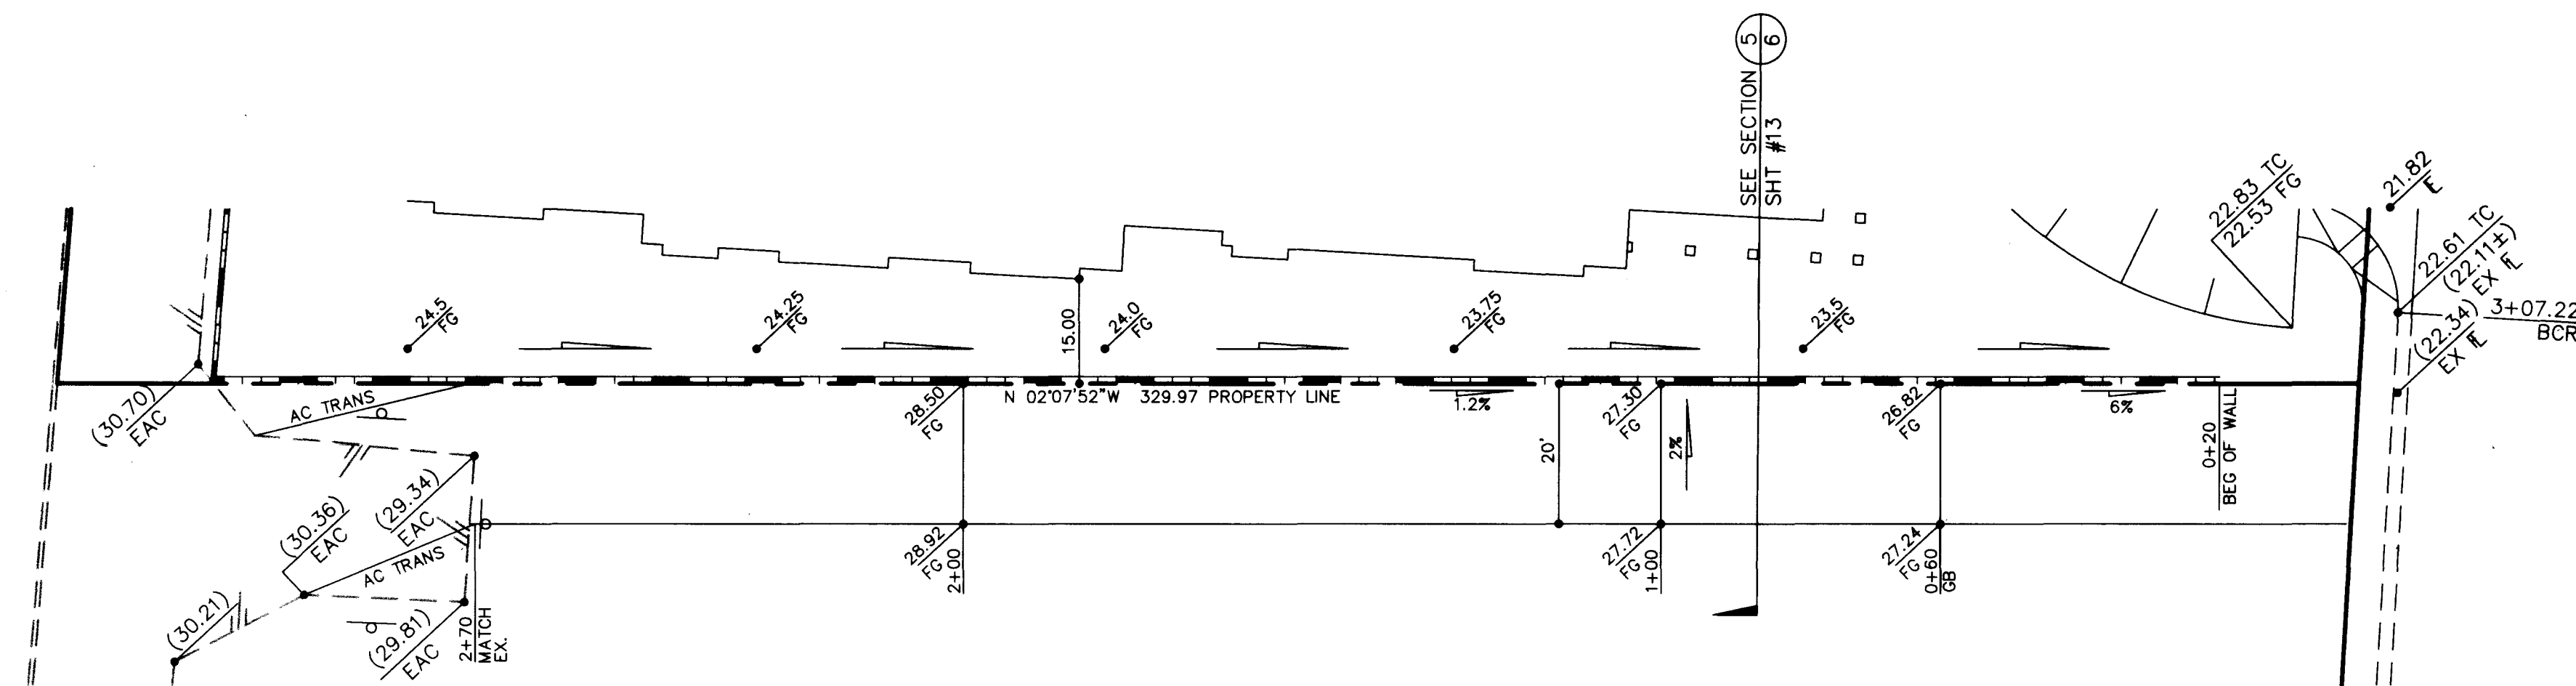

אורדו

RETAINING WALL PLAN & PROFILE

GALLAHER CONSTRUCTION, INC.
9066 BROOKS ROAD SOUTH

9066 BROOKS ROAD SOUTH
WINDSOR, CA., 95492
(707) 836-0473


OAKMONT RETIREMENT COMMUNITY #4

DUNNAM CIVIL ENGINEERS

(702) 367-0588
(702) 367-8145 FAX

REV	DATE	BY
-----	------	----

REVISION

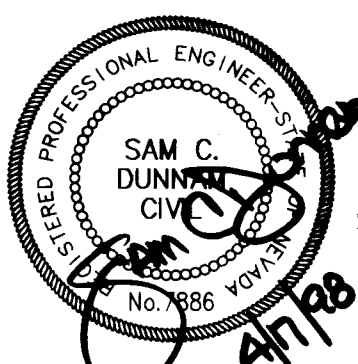

SHEET
SD3
11 OF 13 SHEETS

DRAWING NO.
7-V2893

GALL 3SD3
1" = 20'

13252

