



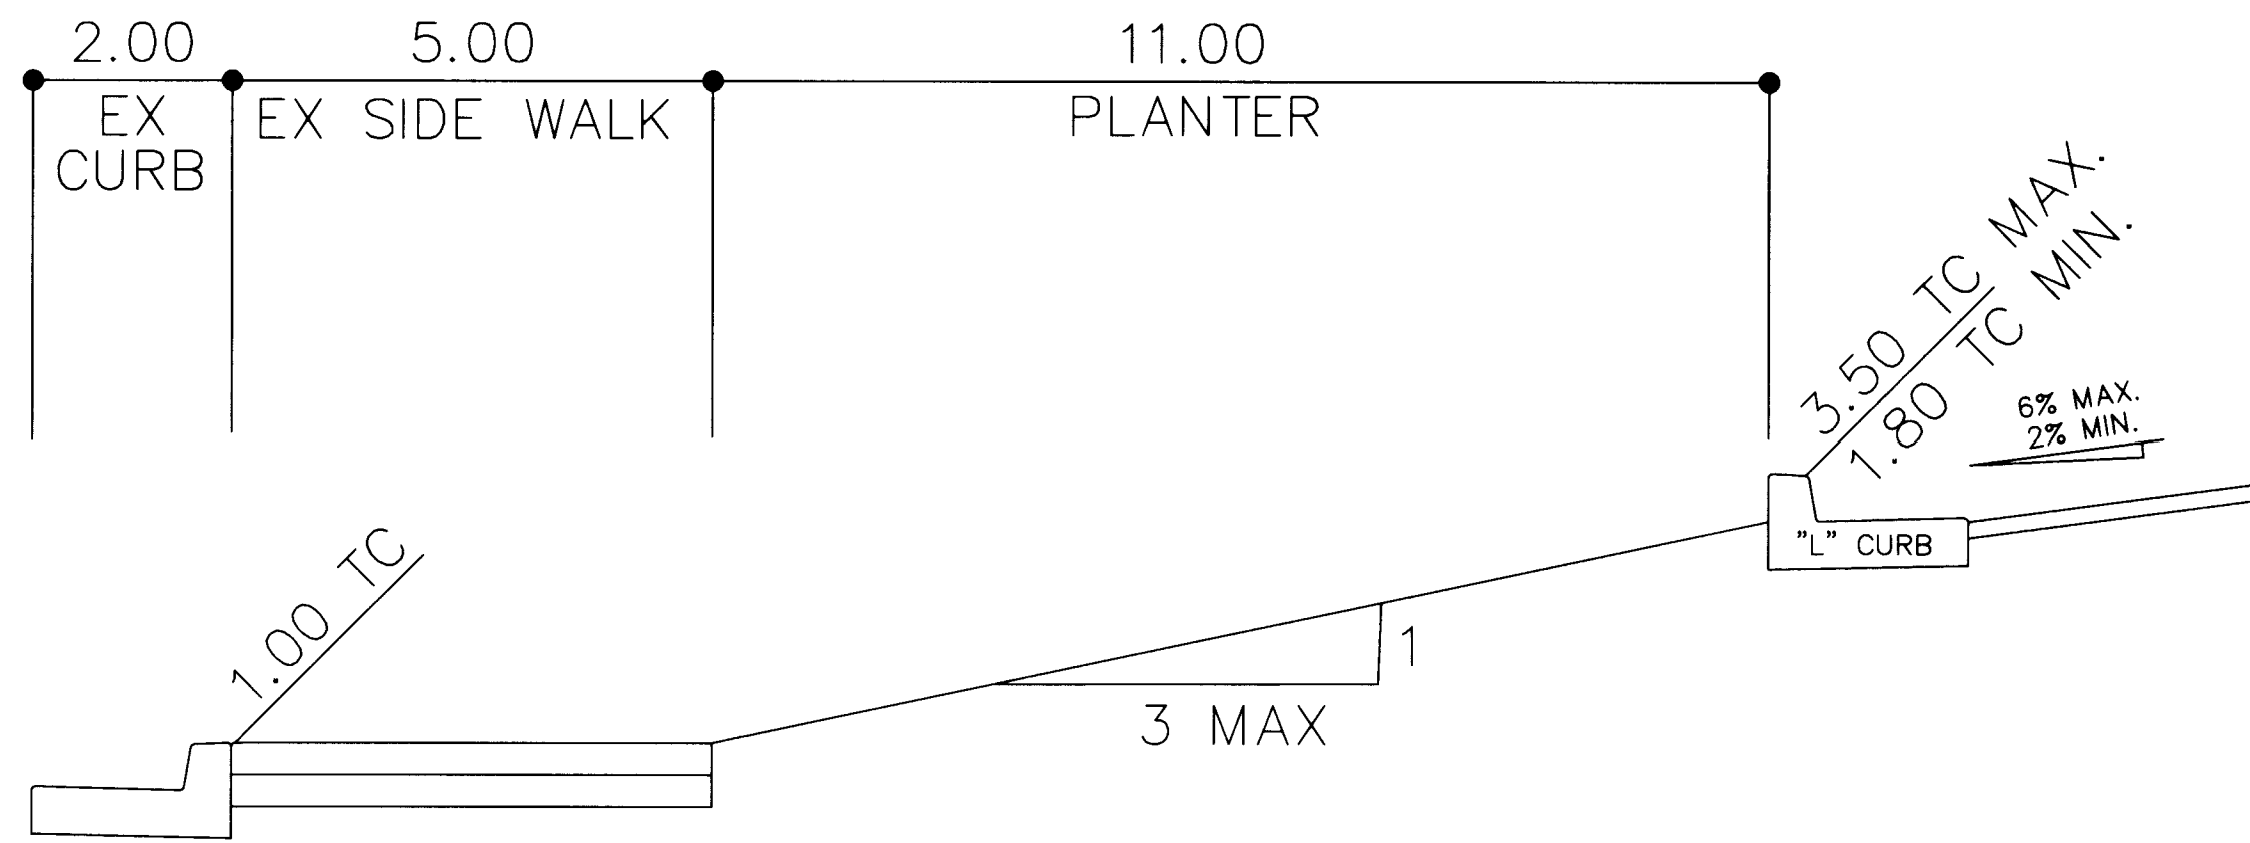


1
6

SECTION

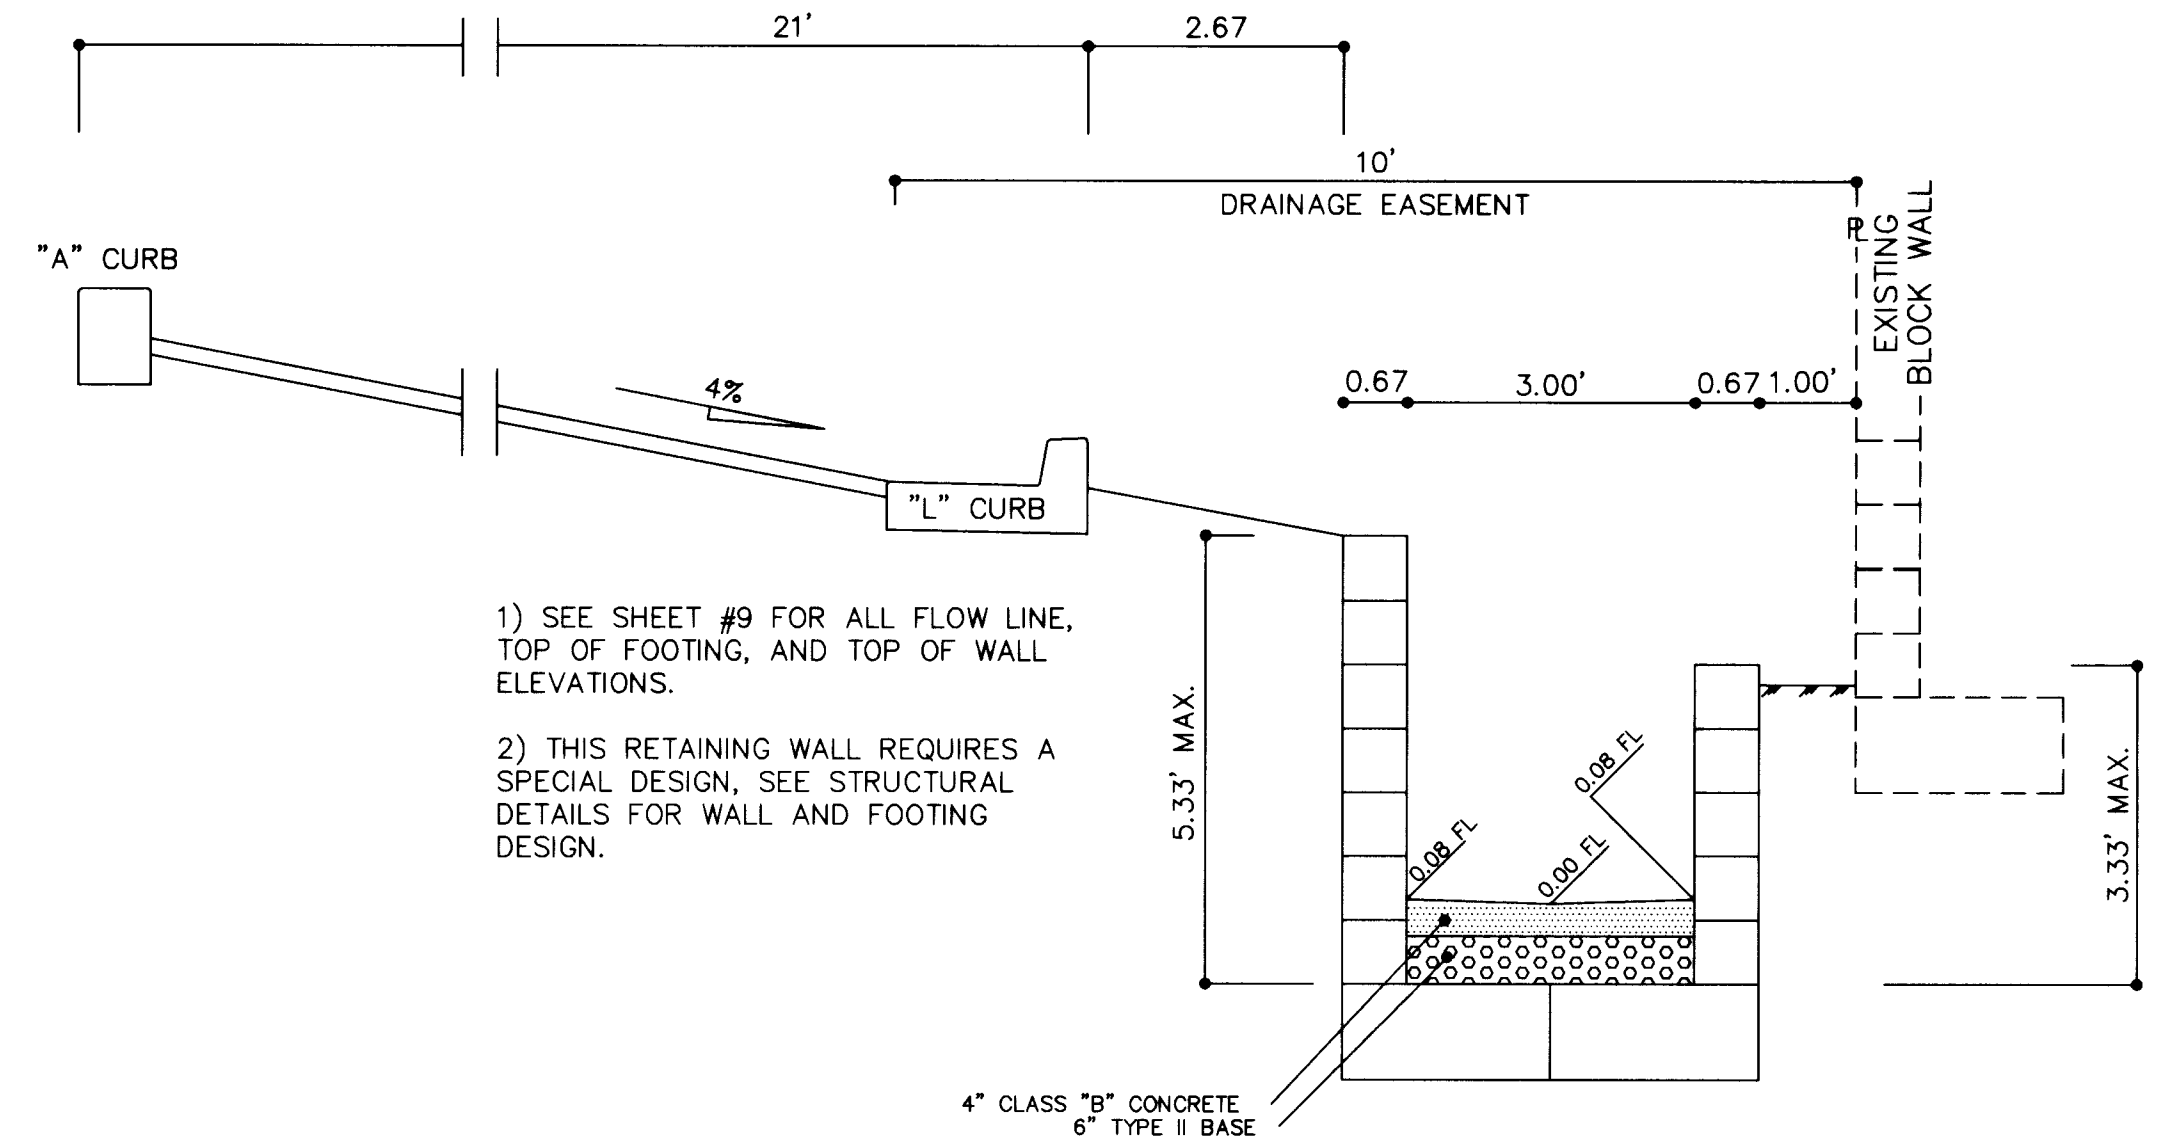


2
6

SECTION

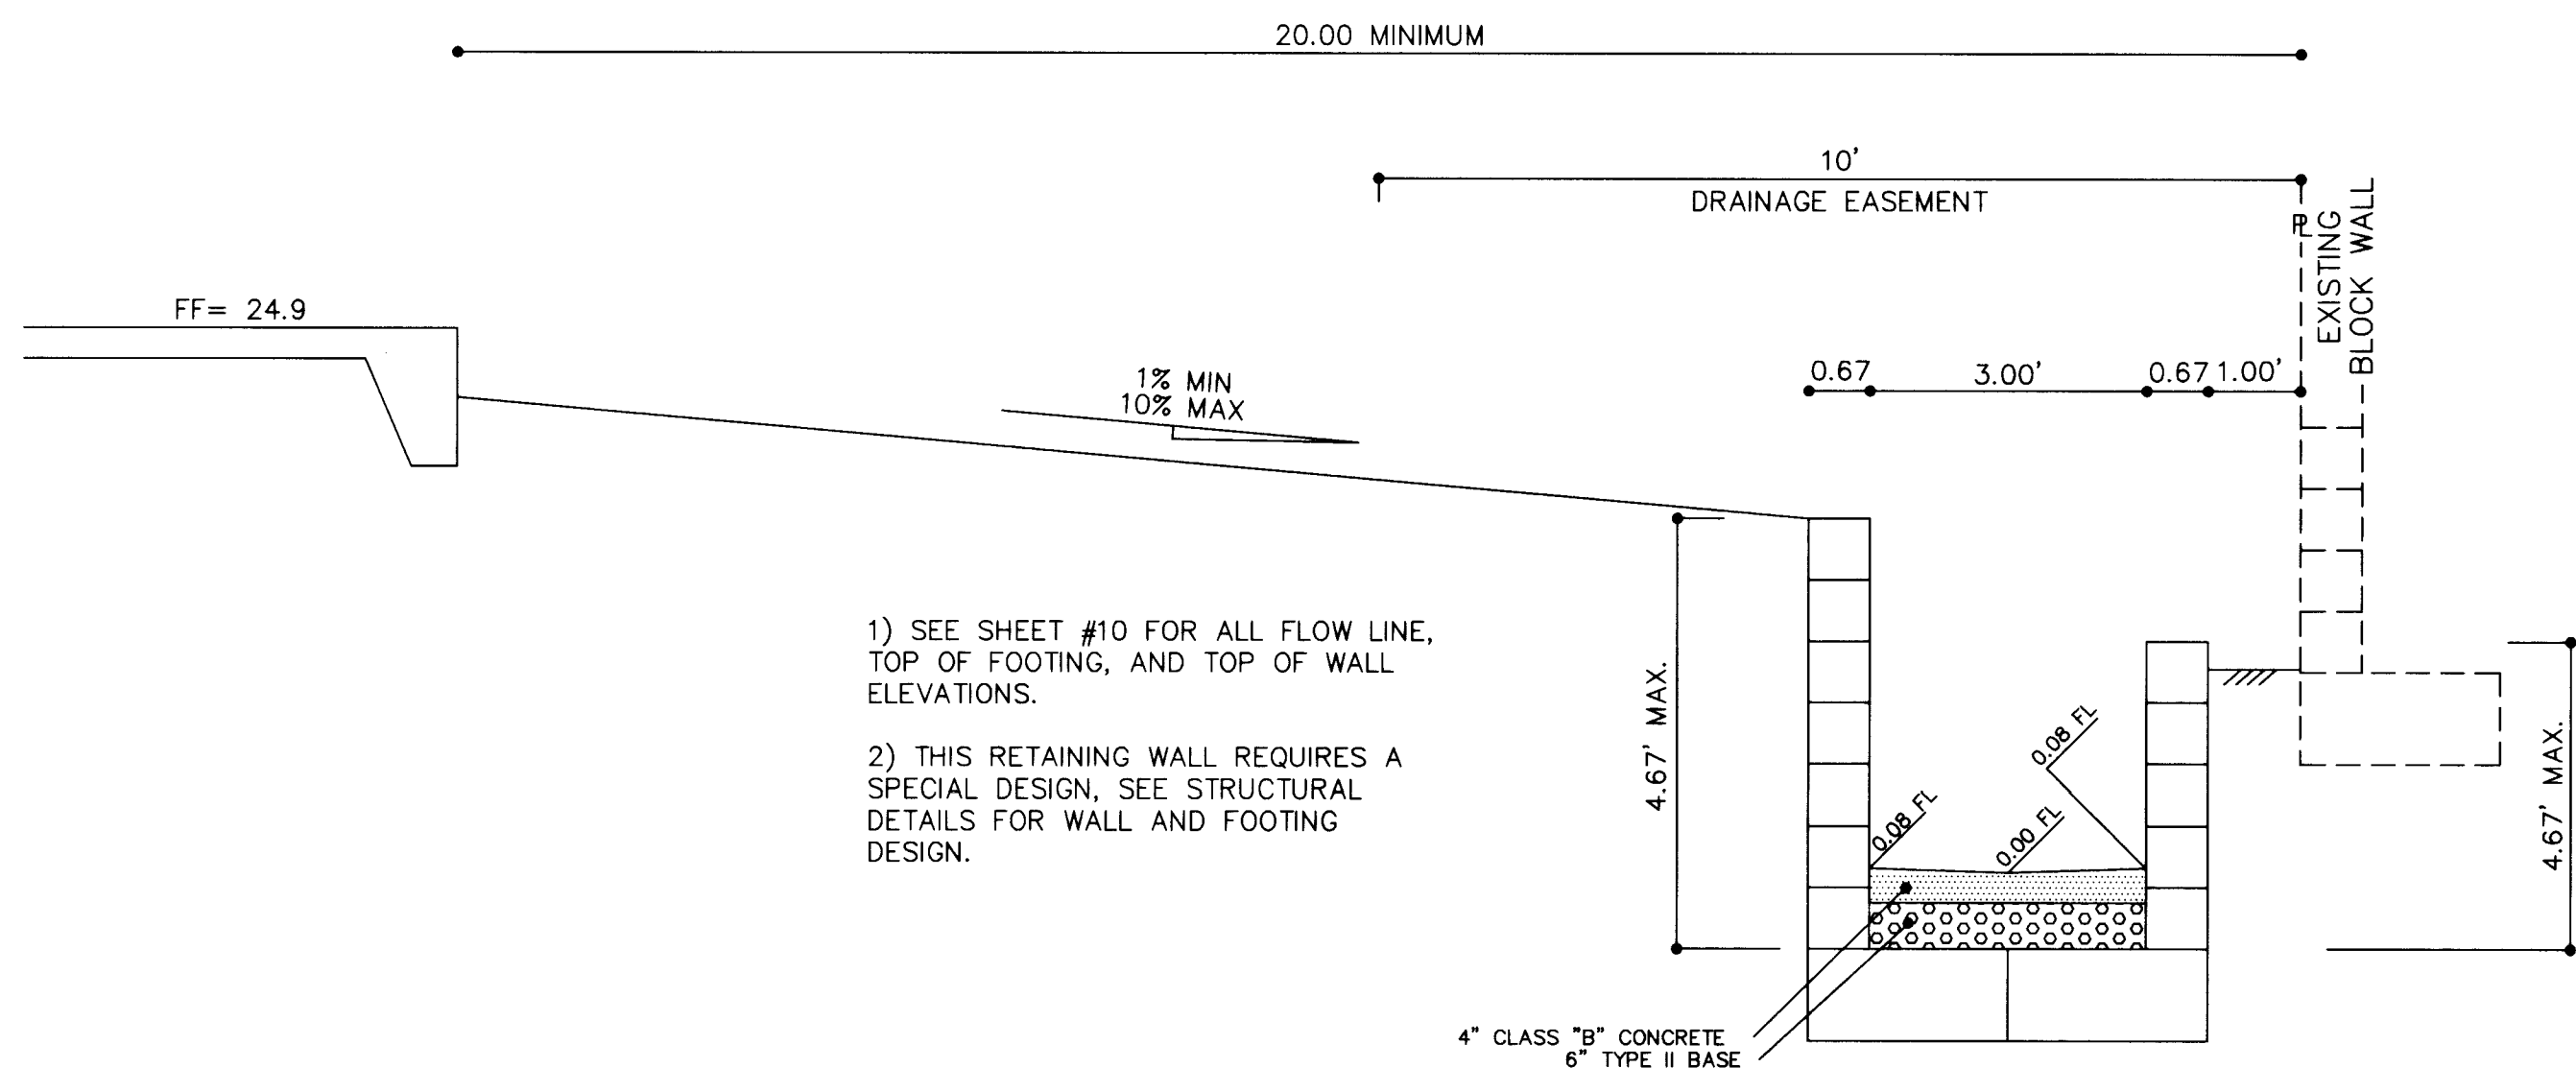

3
6

SECTION

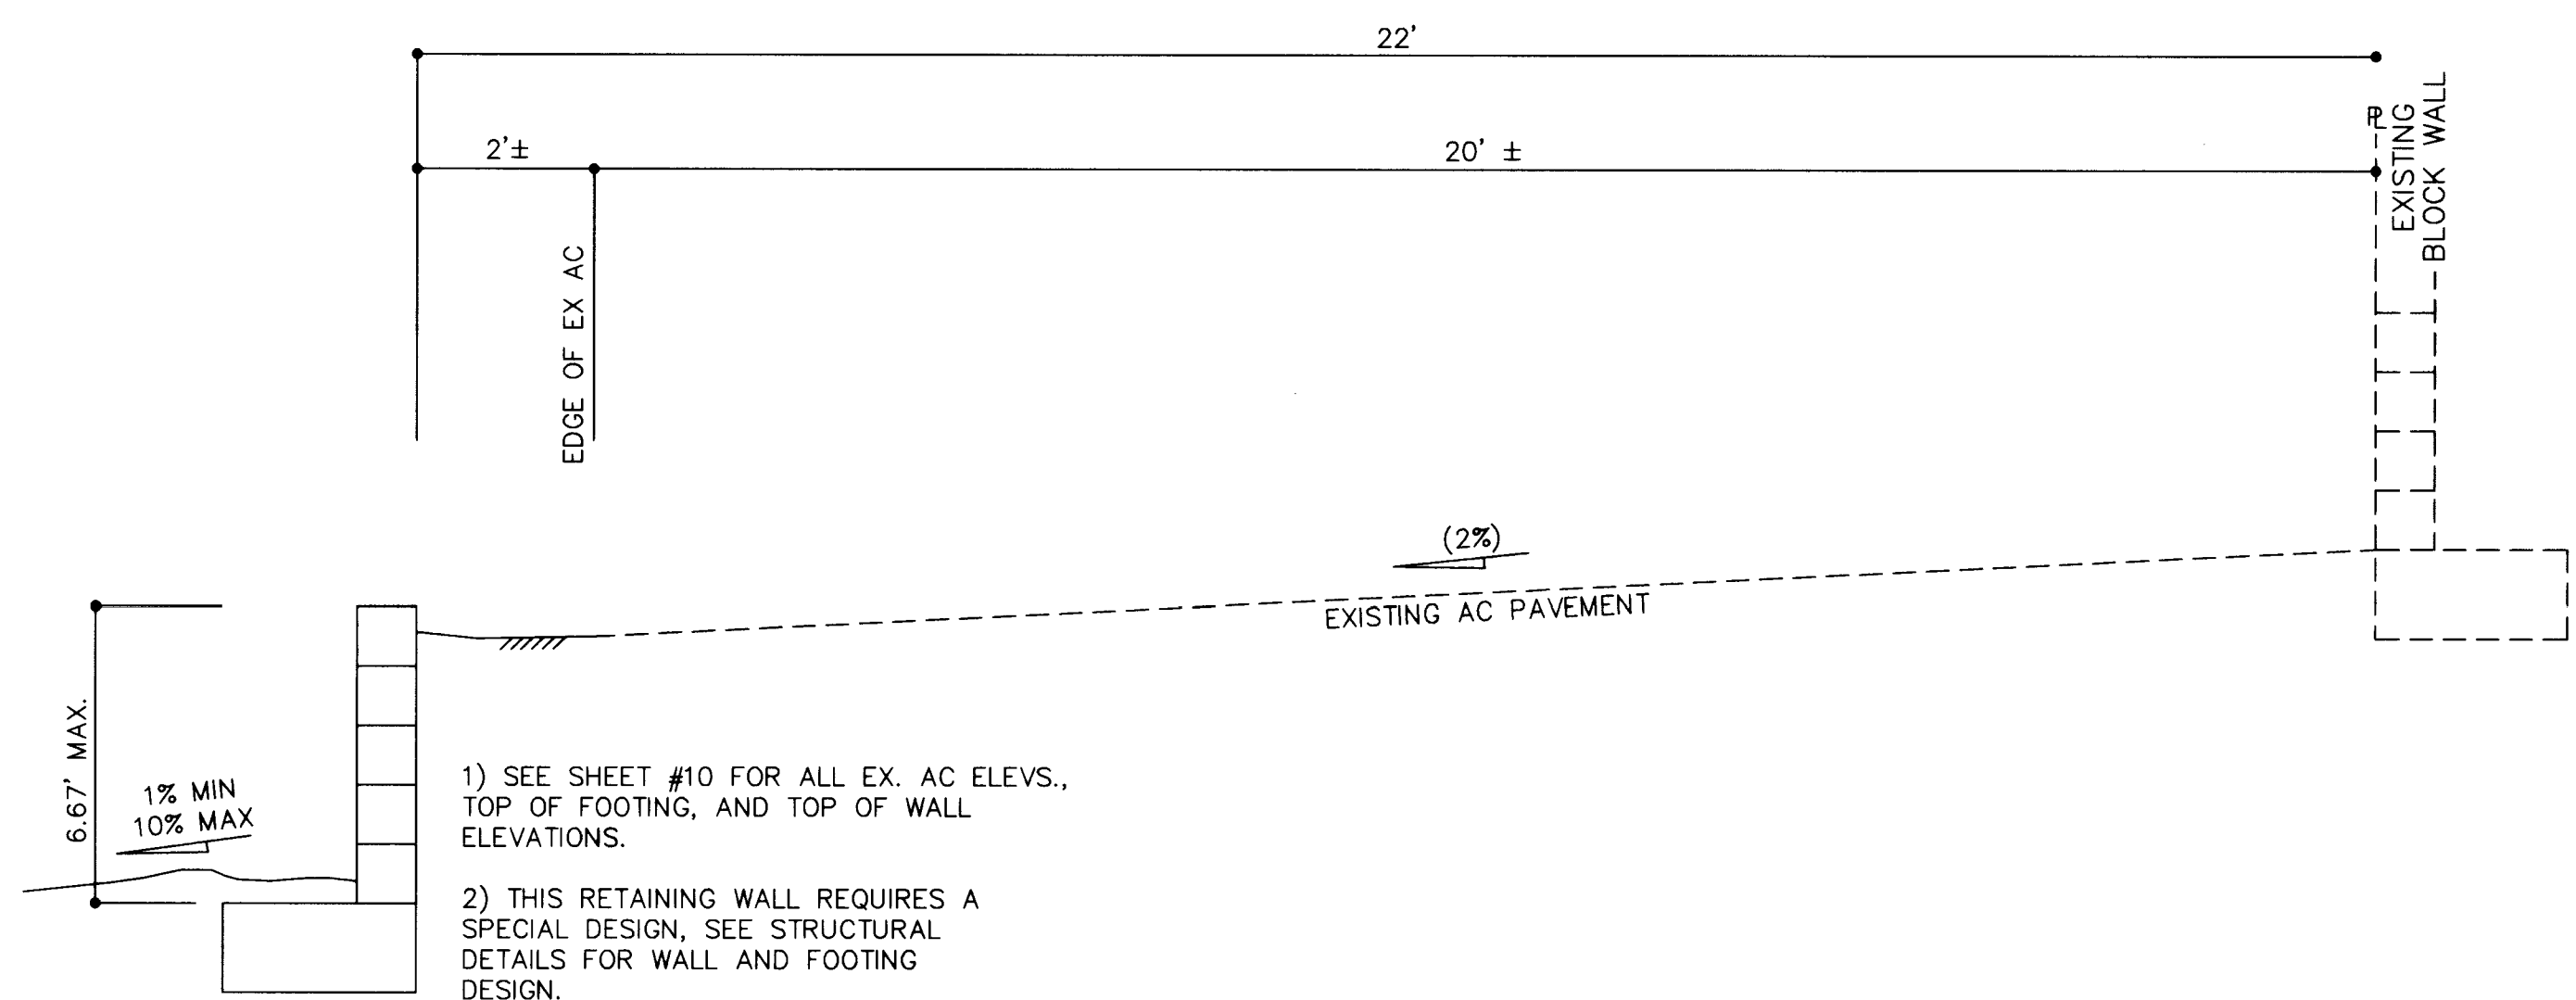

4
6

SECTION

GALLAHER CONSTRUCTION, INC.

9066 BROOKS ROAD SOUTH
WINDSOR, CA., 95492
(707) 836-0473

DUNNAM CIVIL ENGINEERS

3305 SPRING MOUNTAIN ROAD SUITE B2
LAS VEGAS, NV 89102
(702) 367-0588
(702) 367-8145 FAX

DETAIL SHEET

OAKMONT RETIREMENT
COMMUNITY #4

SHEET

TITLE


DRAWN BY:

DESIGNED BY:

CHECKED BY:

PROJECT NO:

SCALE: 1" = 2'

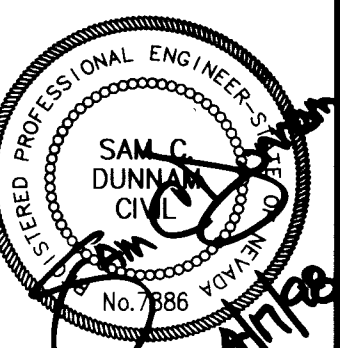

SHEET
D1
12 OF 13 SHEETS

DRAWING NO.
107-V2893

GALL 03D1
1" = 2'

