
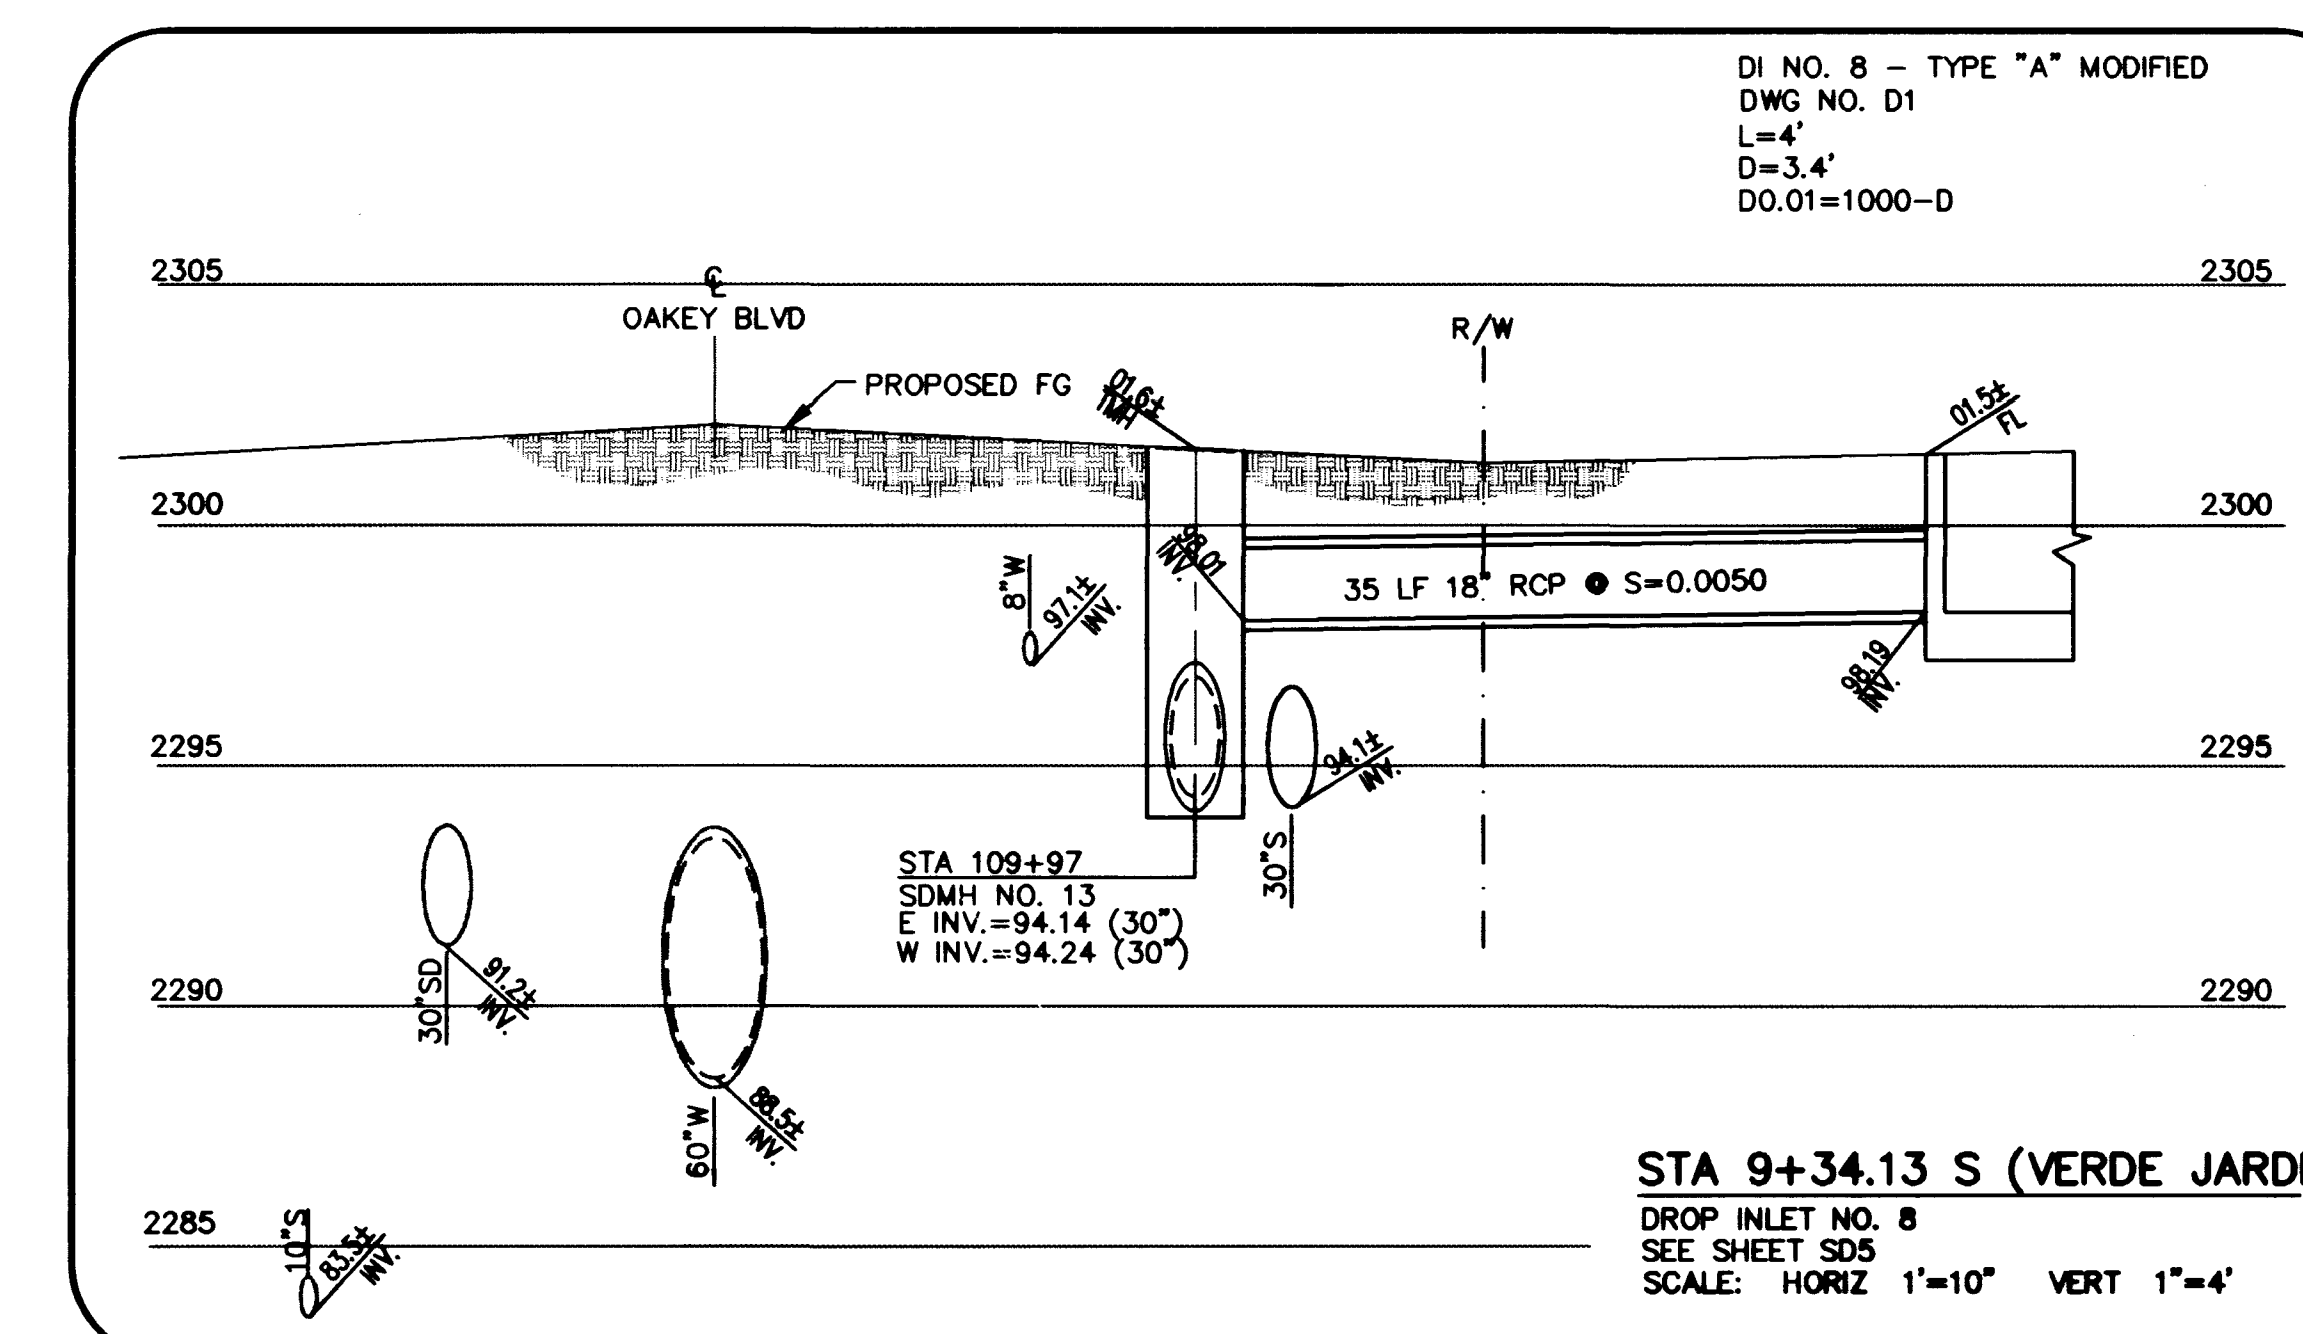
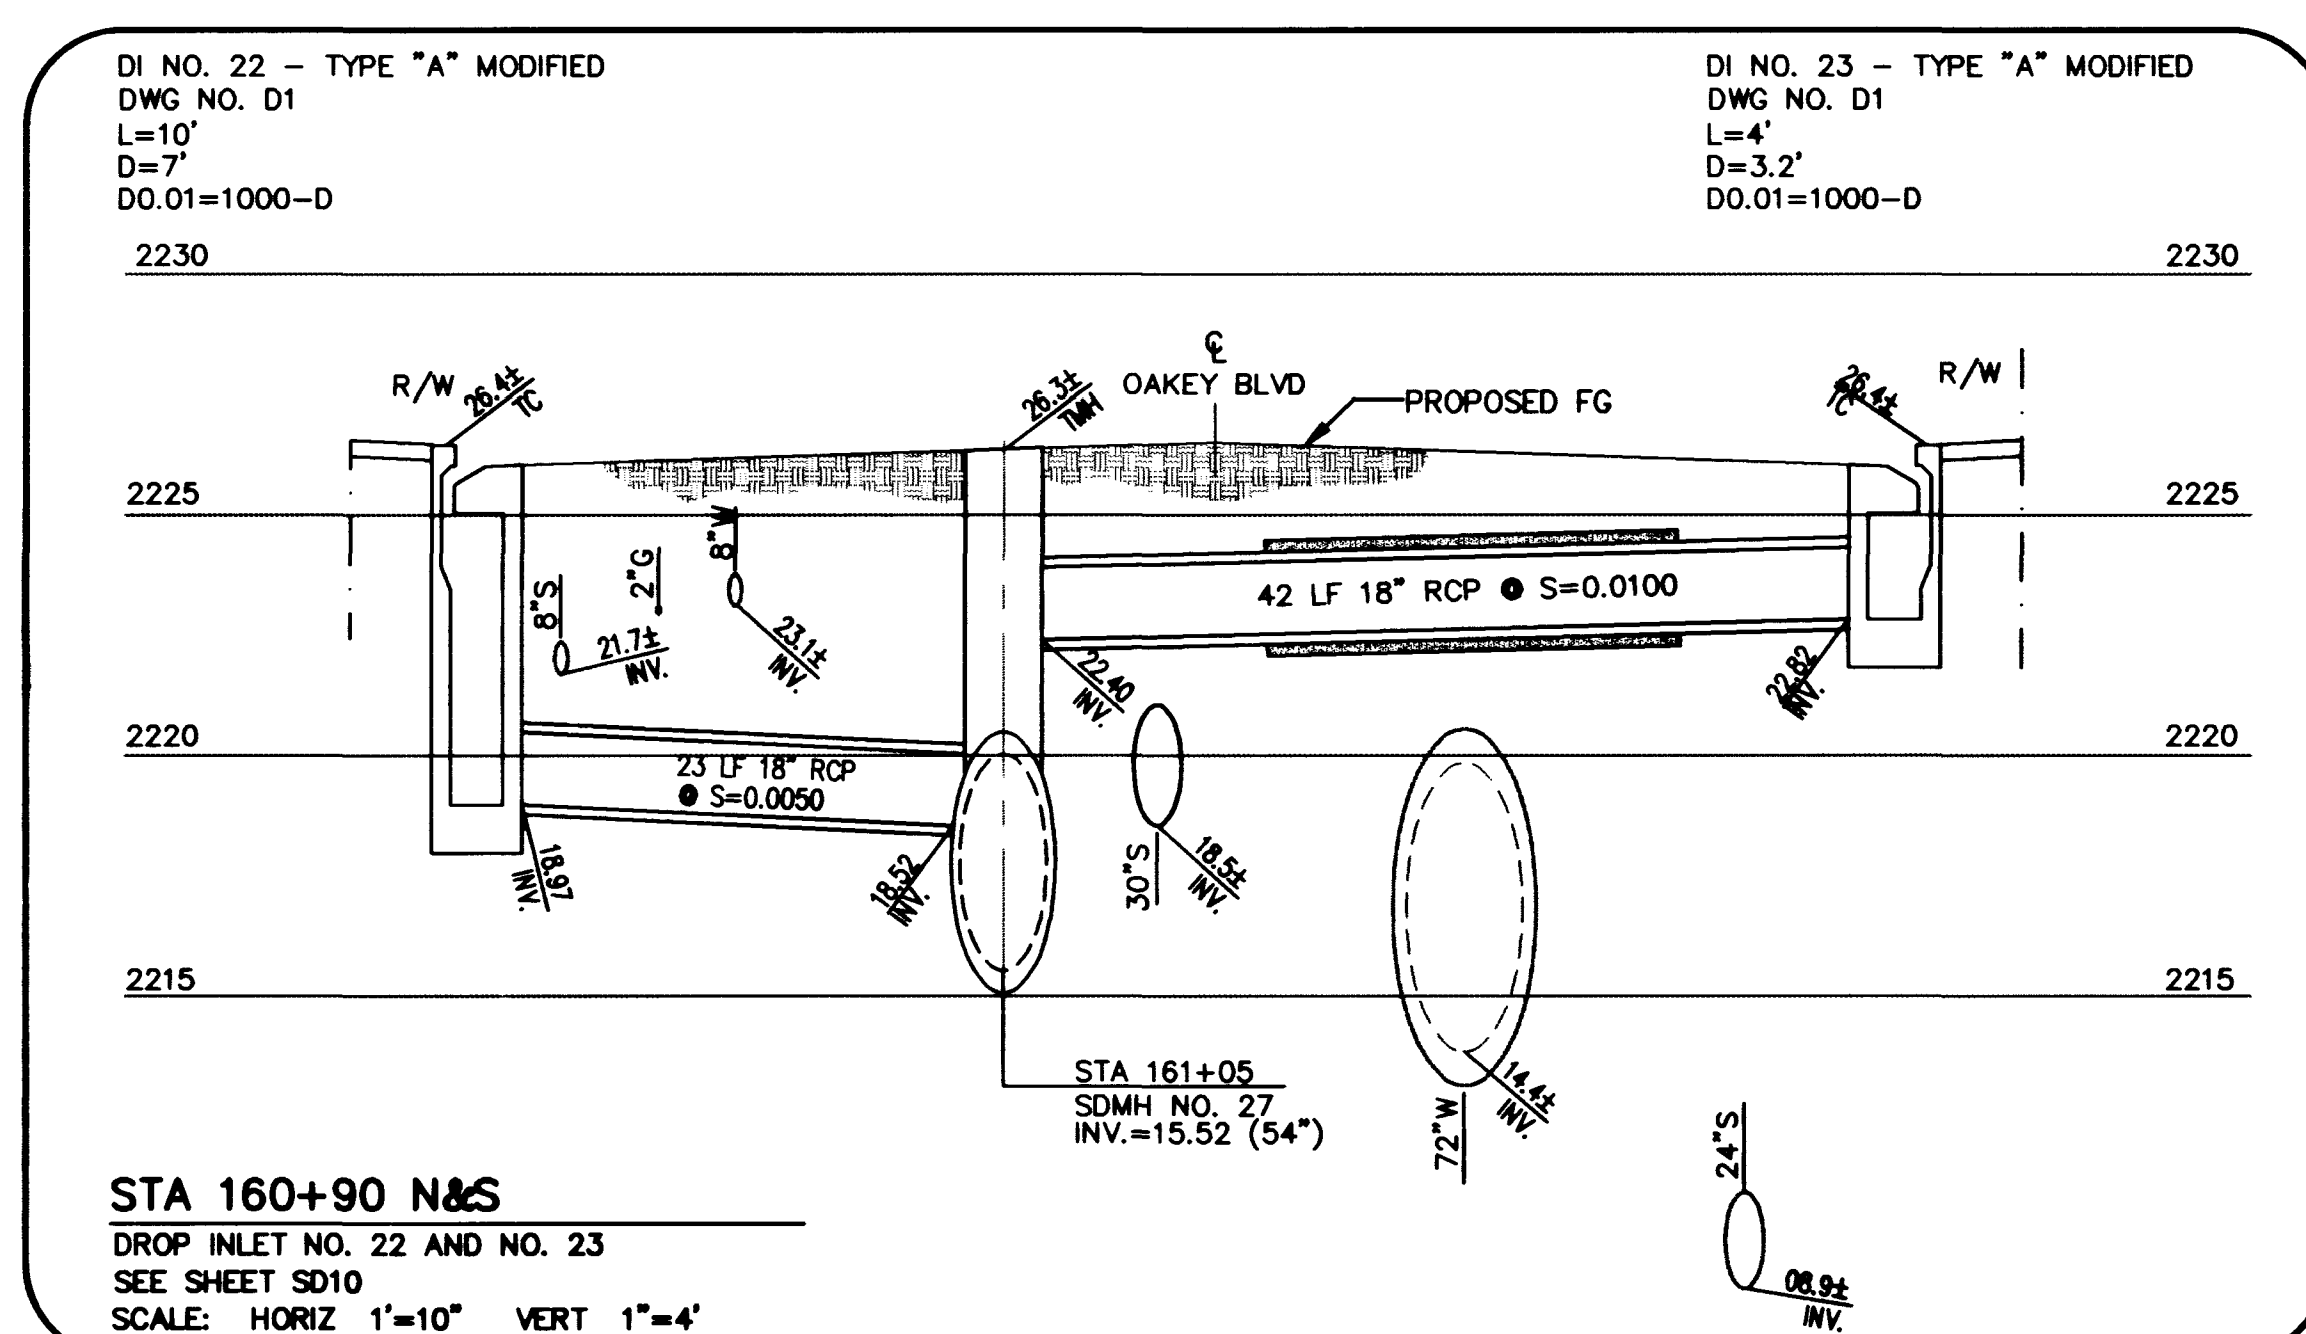
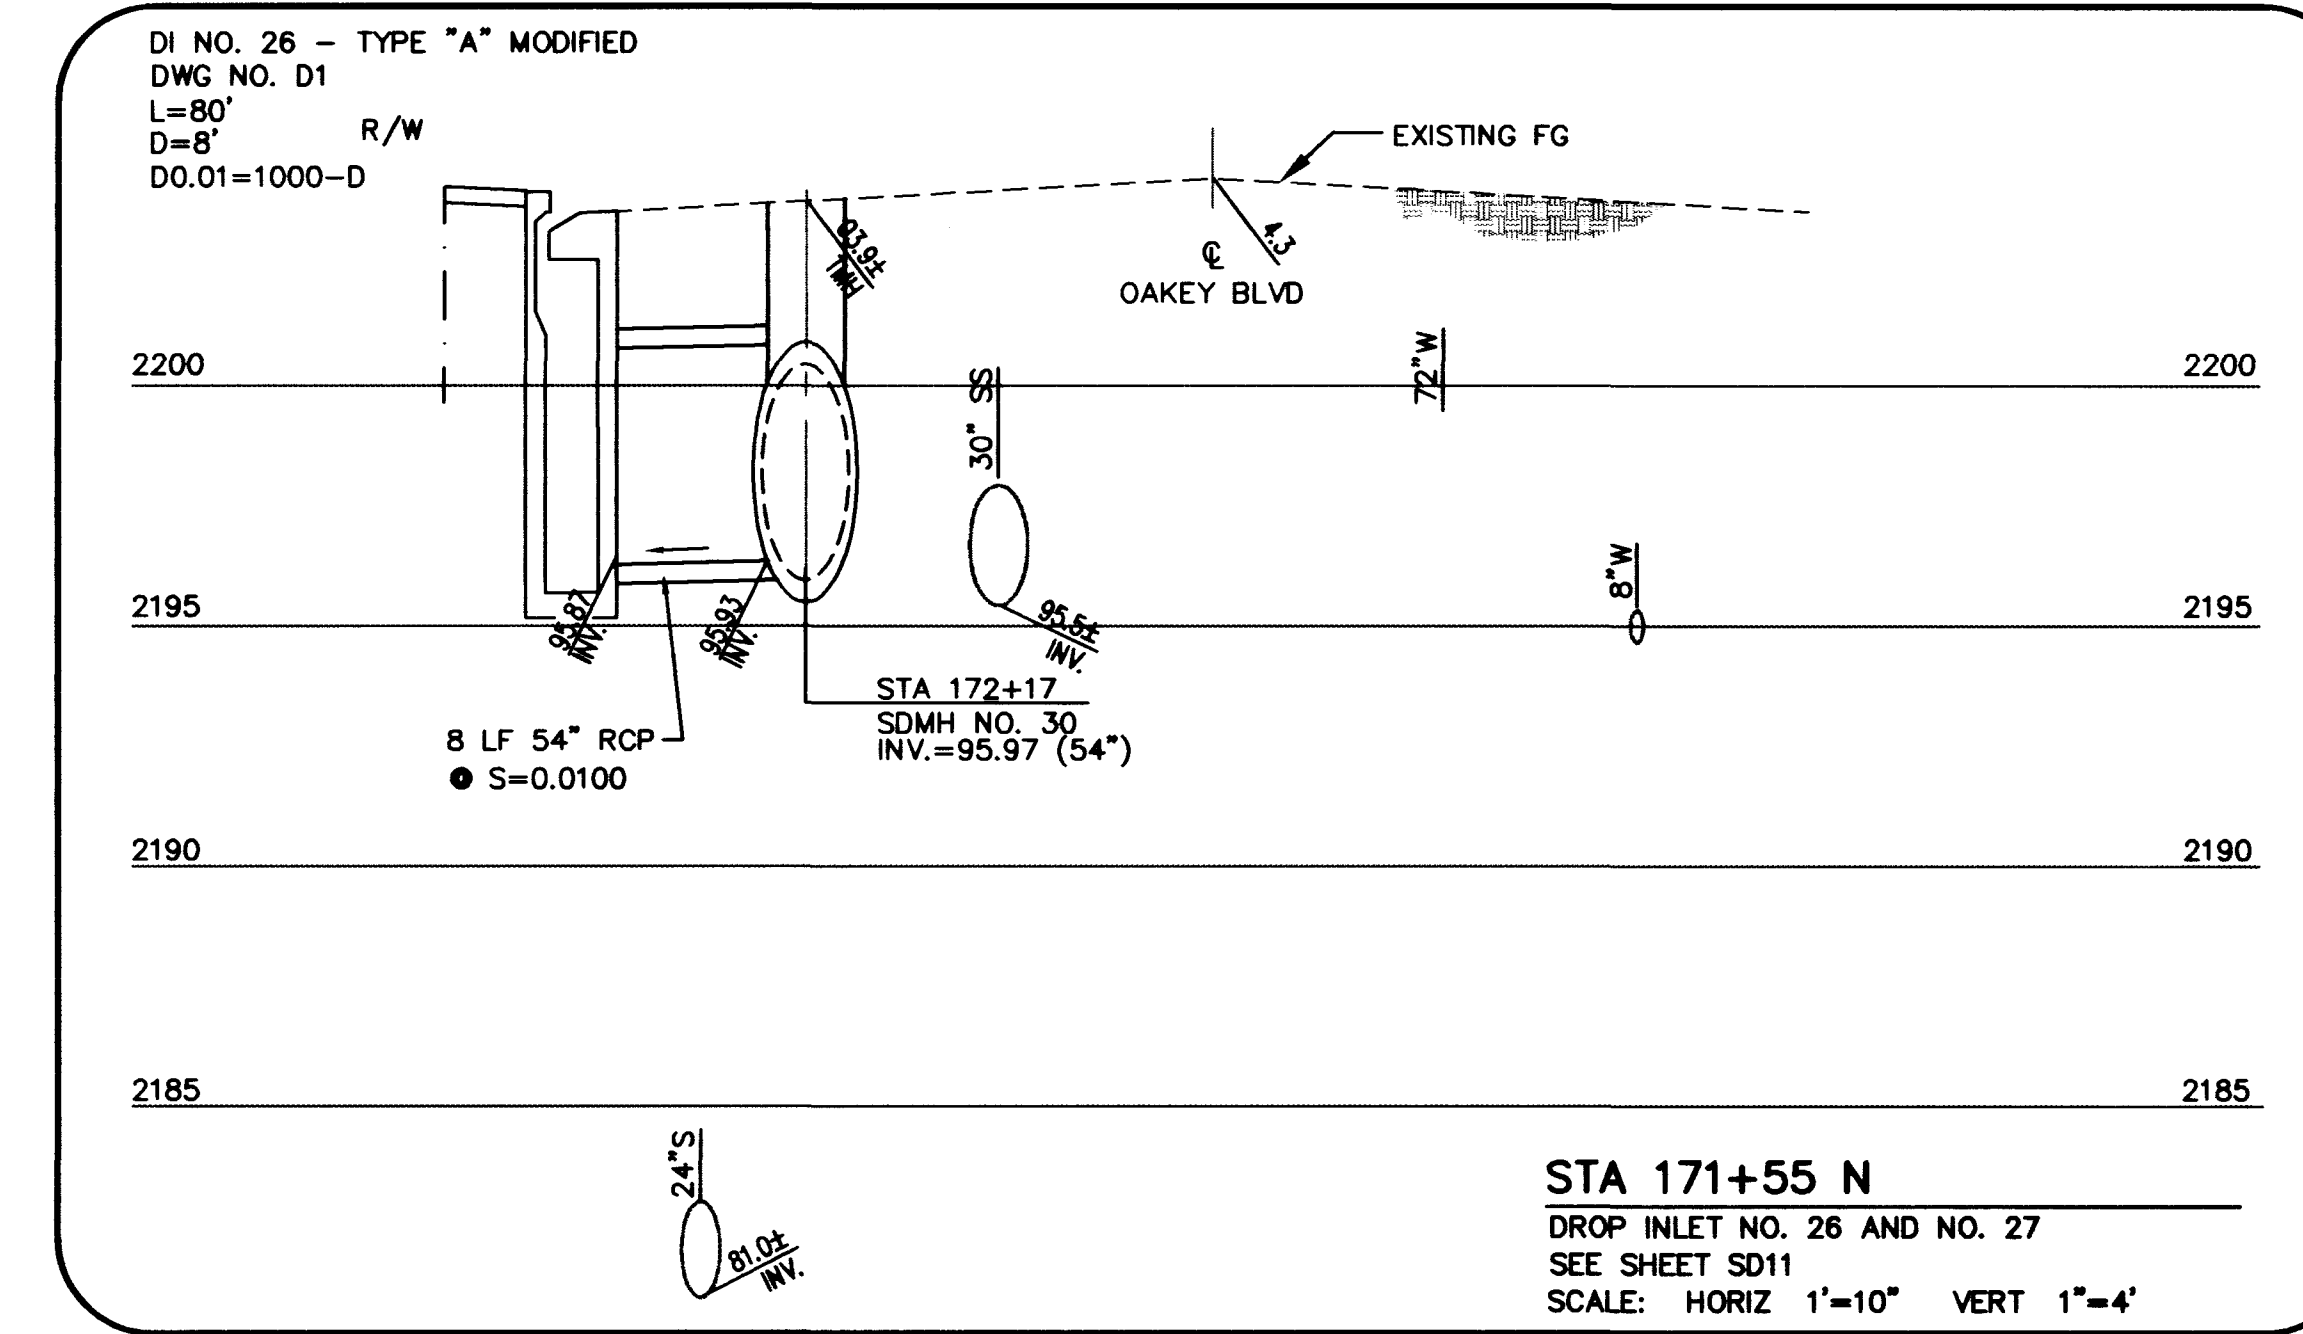
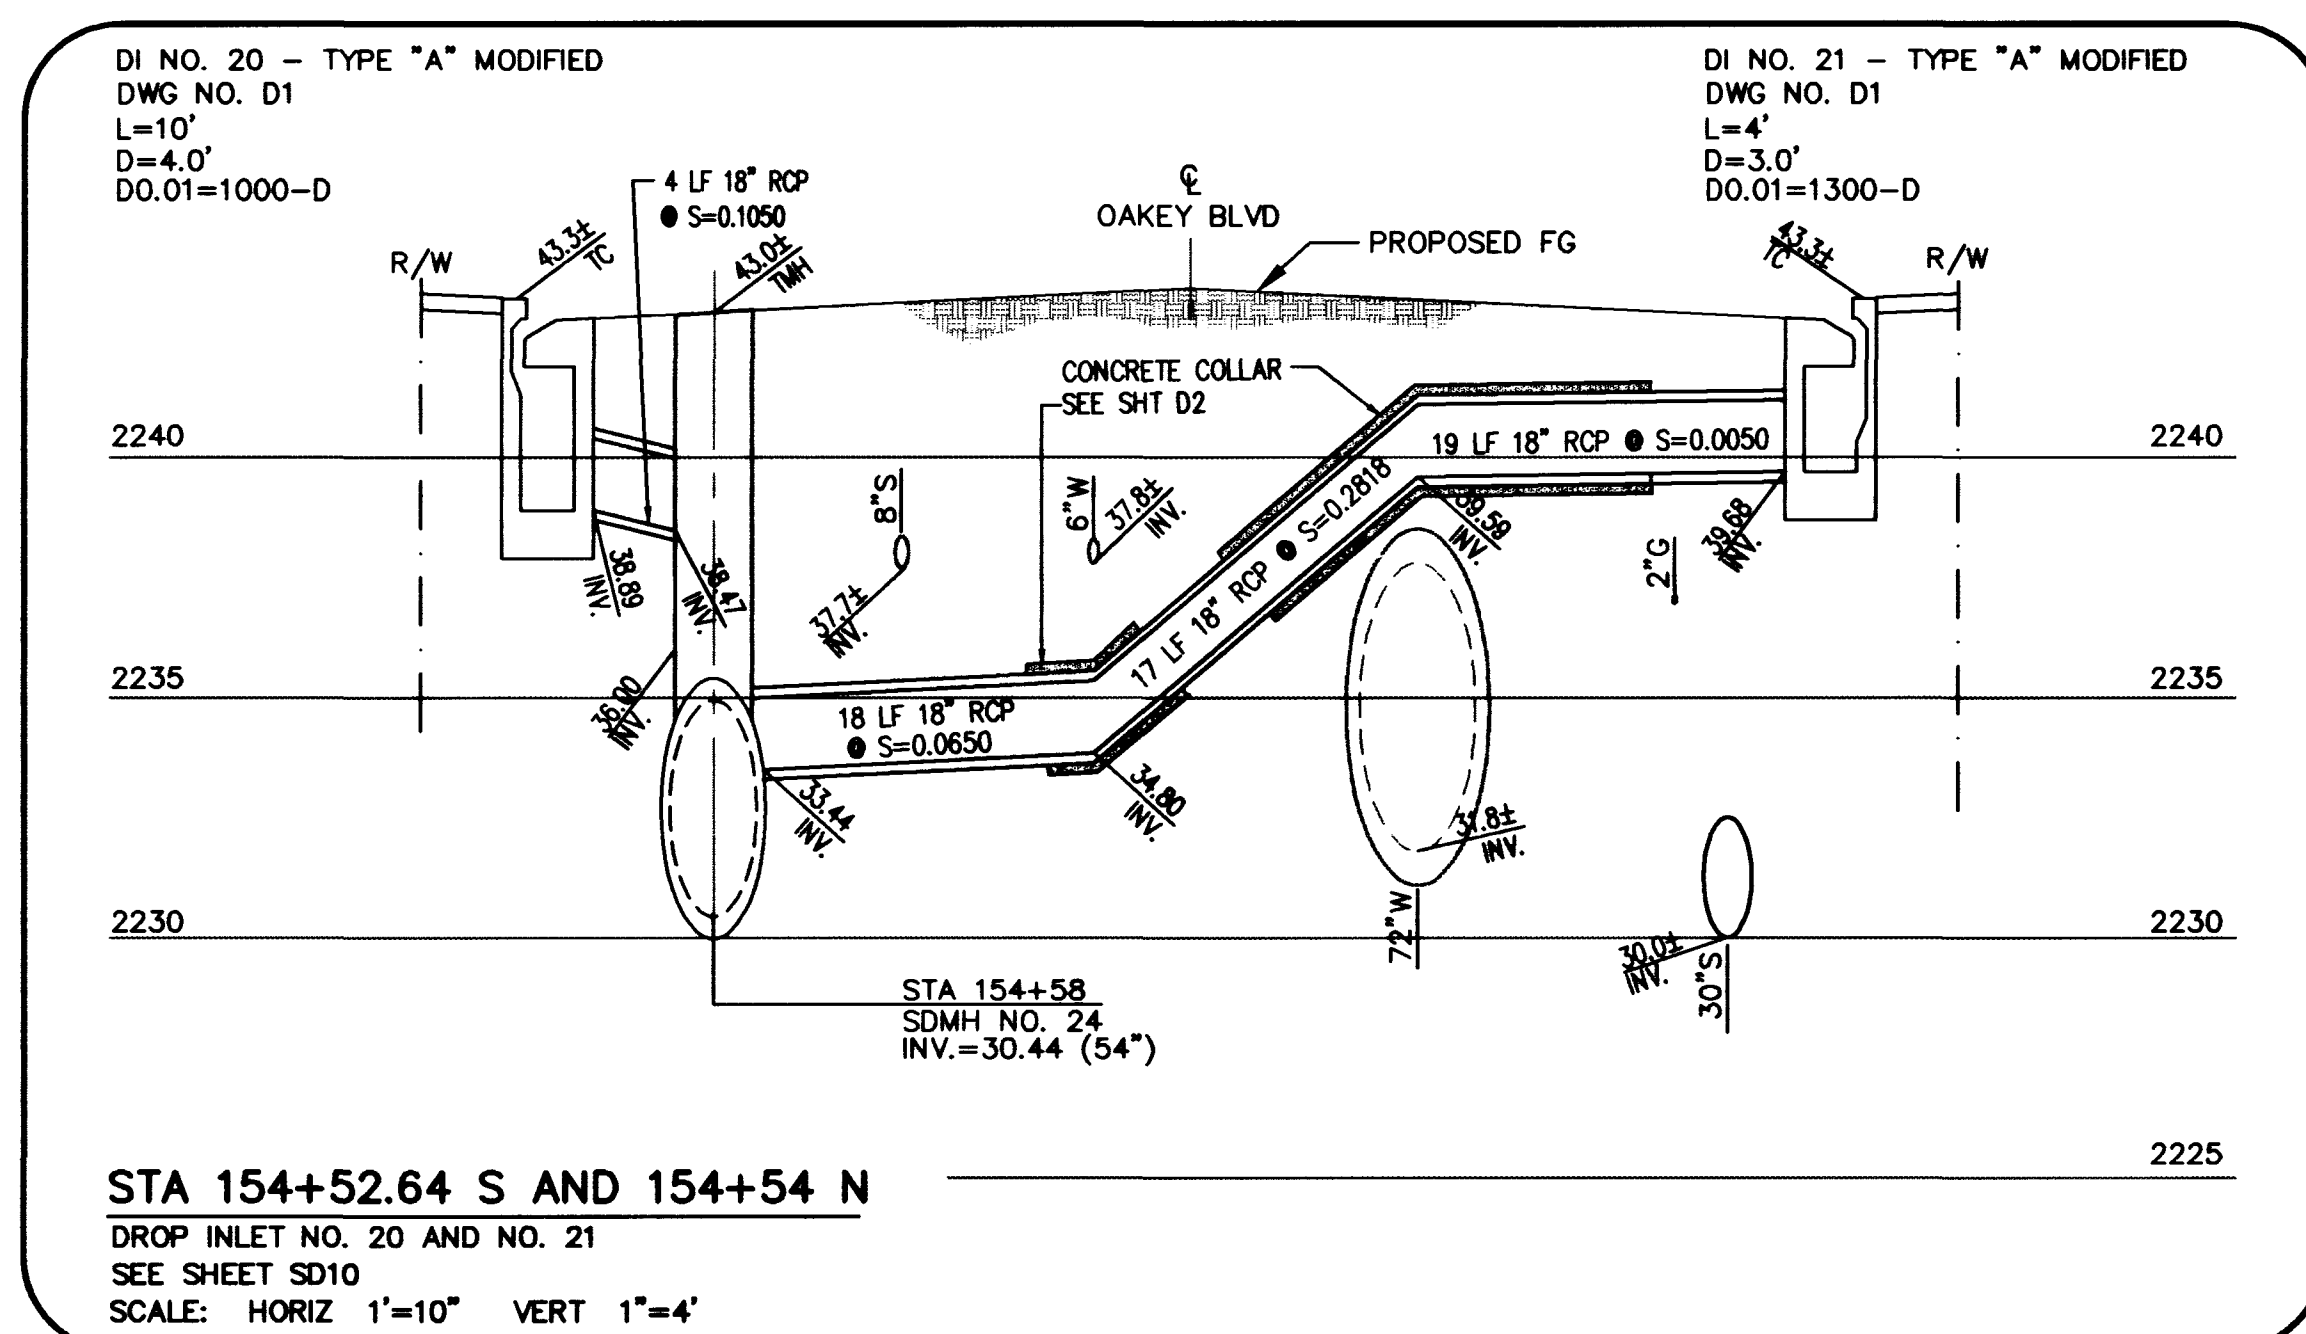
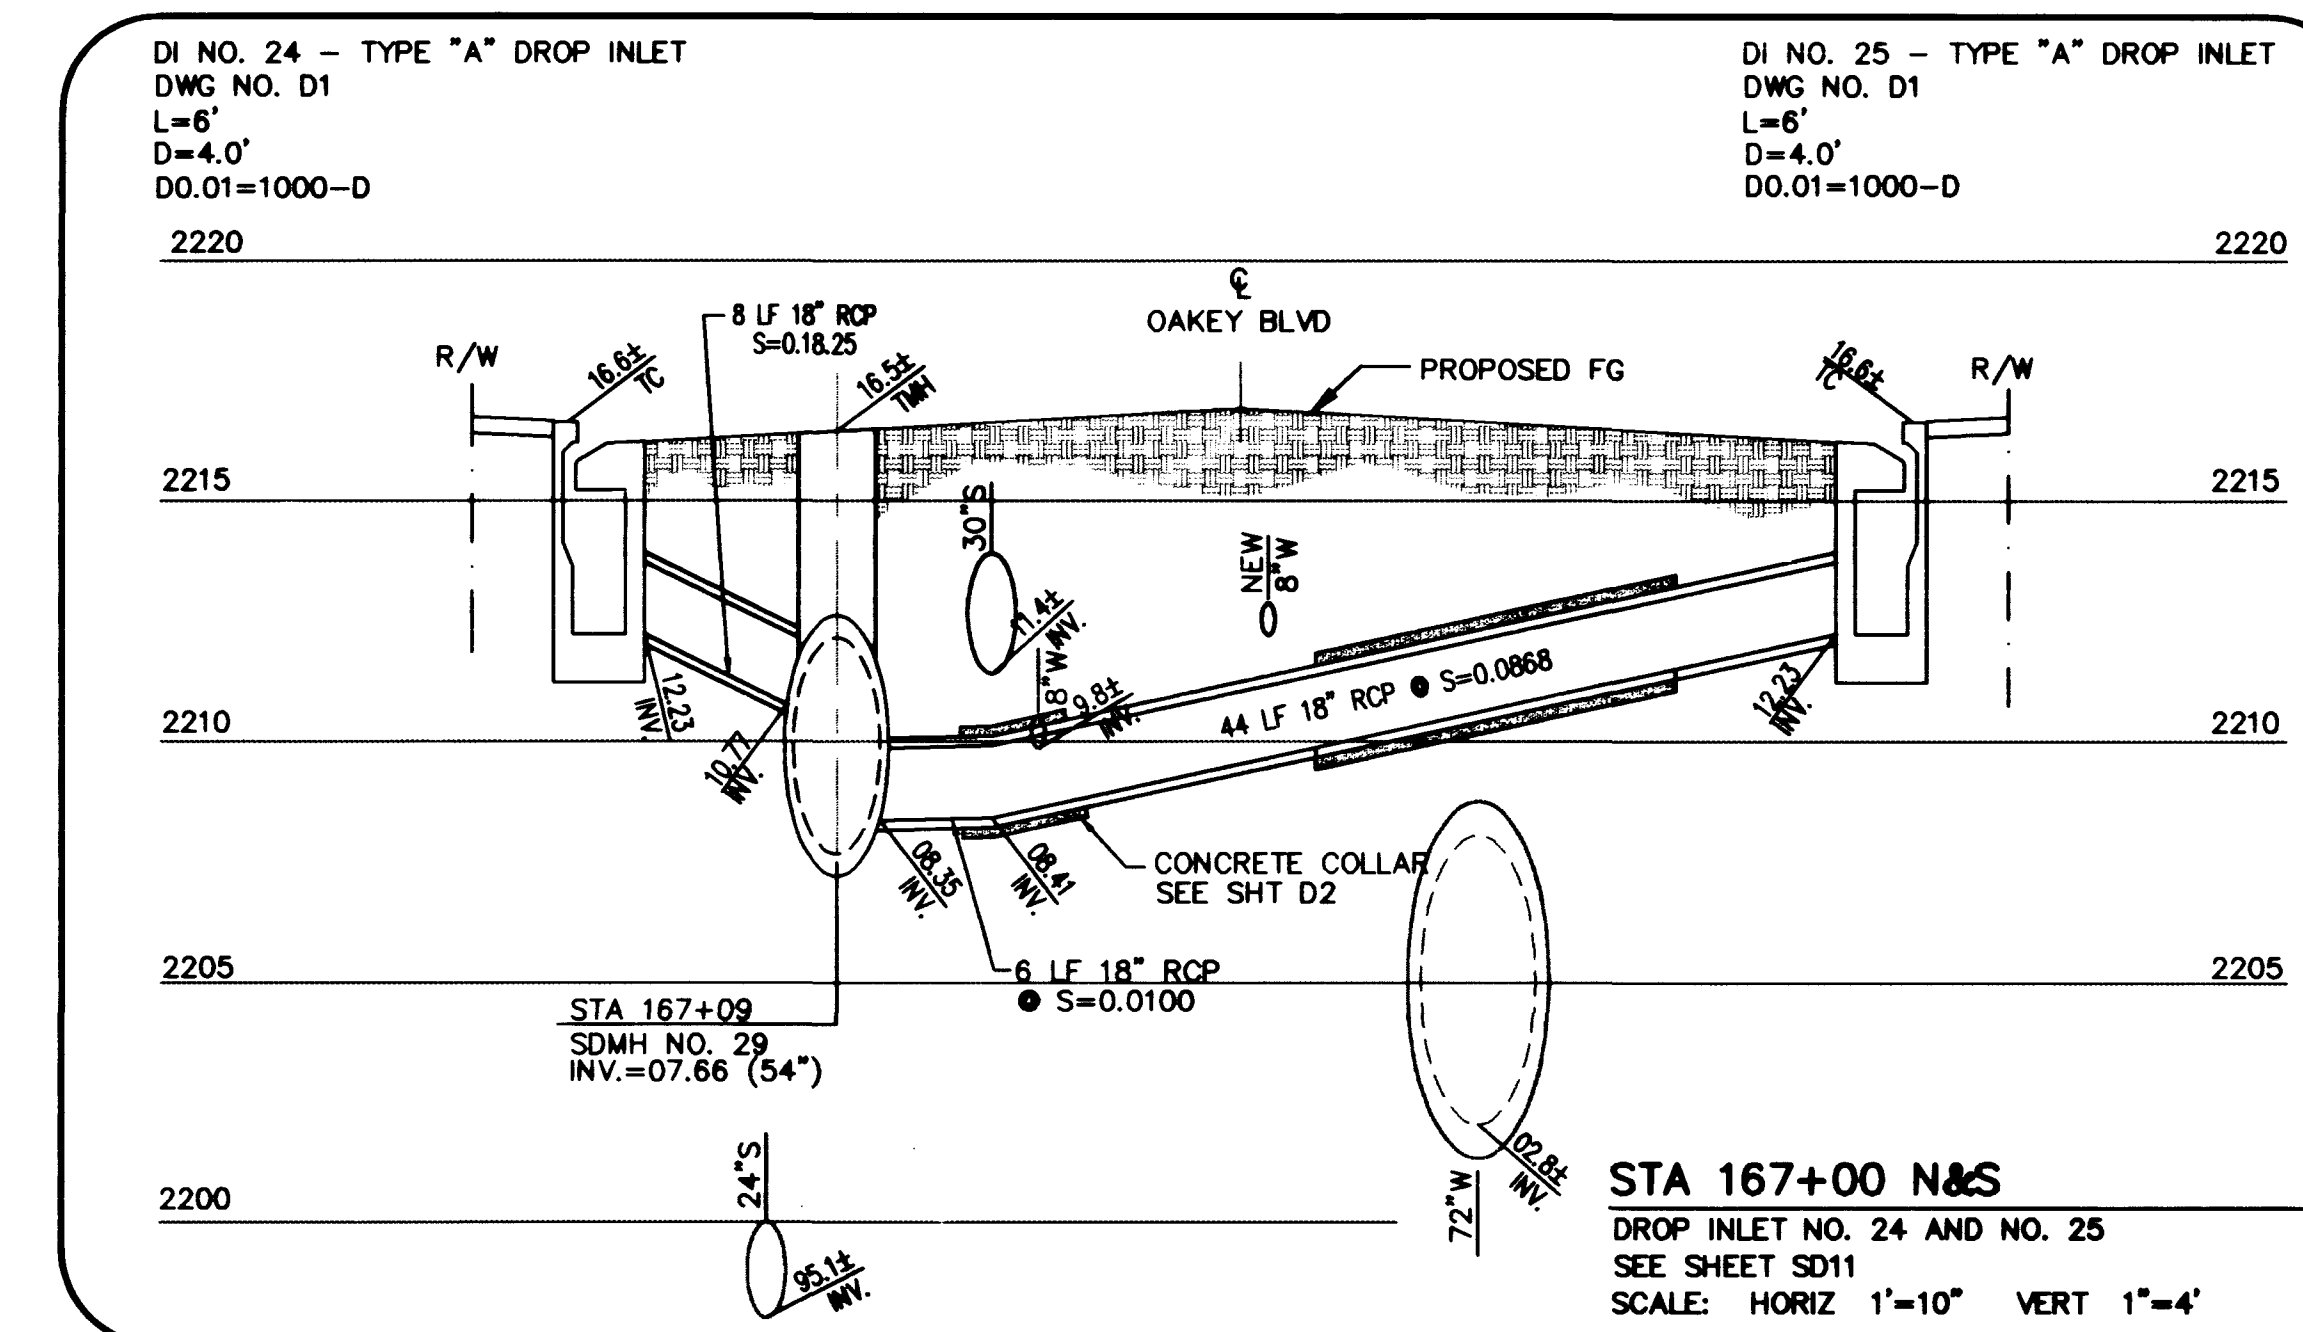


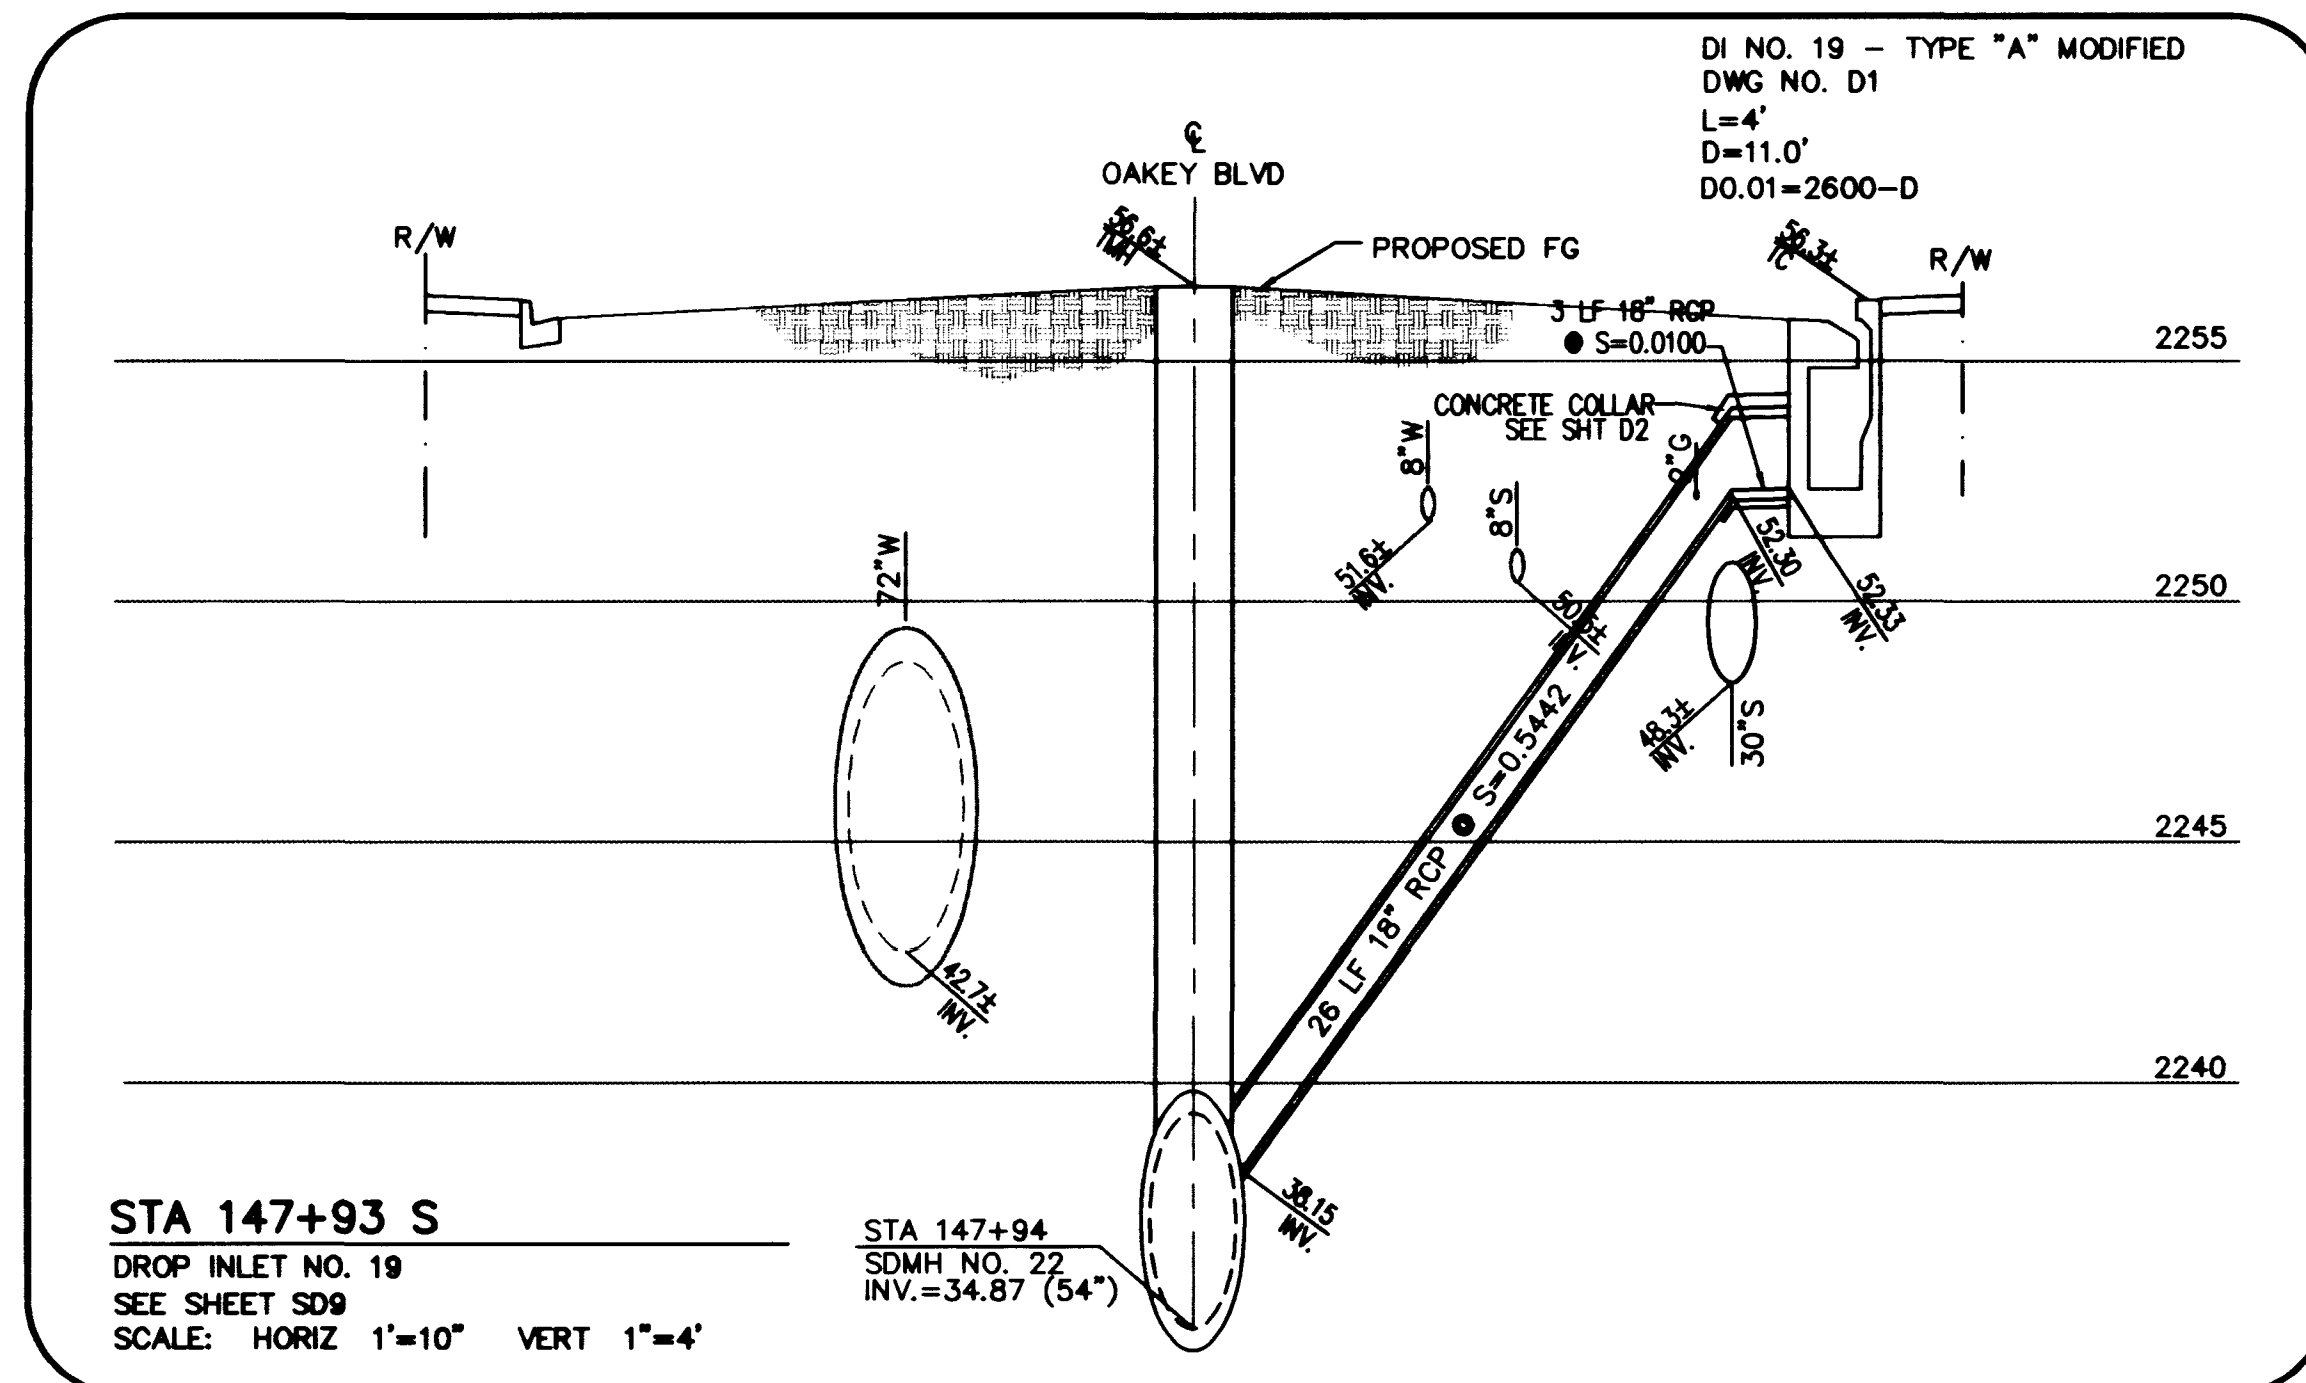

REVISIONS
NO. DESCRIPTION/DATE BY

100 GRIER DRIVE
LAS VEGAS, NEVADA 89119
PHONE (702) 361-9050
FAX (702) 361-0669







INCORPORATED
CONSULTING ENGINEERS

STORM DRAIN LATERAL PROFILES
OAKLEY BOULEVARD
RAINBOW BLVD. TO DECATUR BLVD.

NEVADA
CLARK COUNTY
CITY OF LAS VEGAS

JOB NO.: 2-241-073
ACAD FILE: OAKSDLO2
DESIGNED: RHS
DRAWN: TL
CHECKED: RHS
DATE: JUNE 1995

SD14

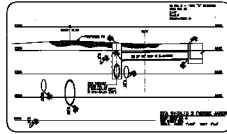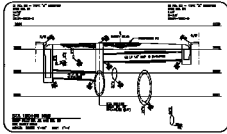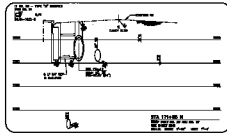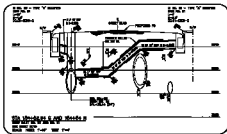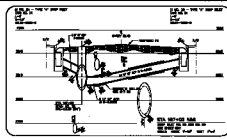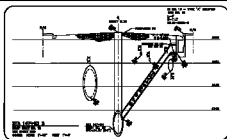



THE AMERICAN SOCIETY OF CIVIL ENGINEERS
FOR THE PROFESSION

ASCE

STORM DRAIN LATERAL PROFILES
SECTION 1
VIEW 1

SD14