

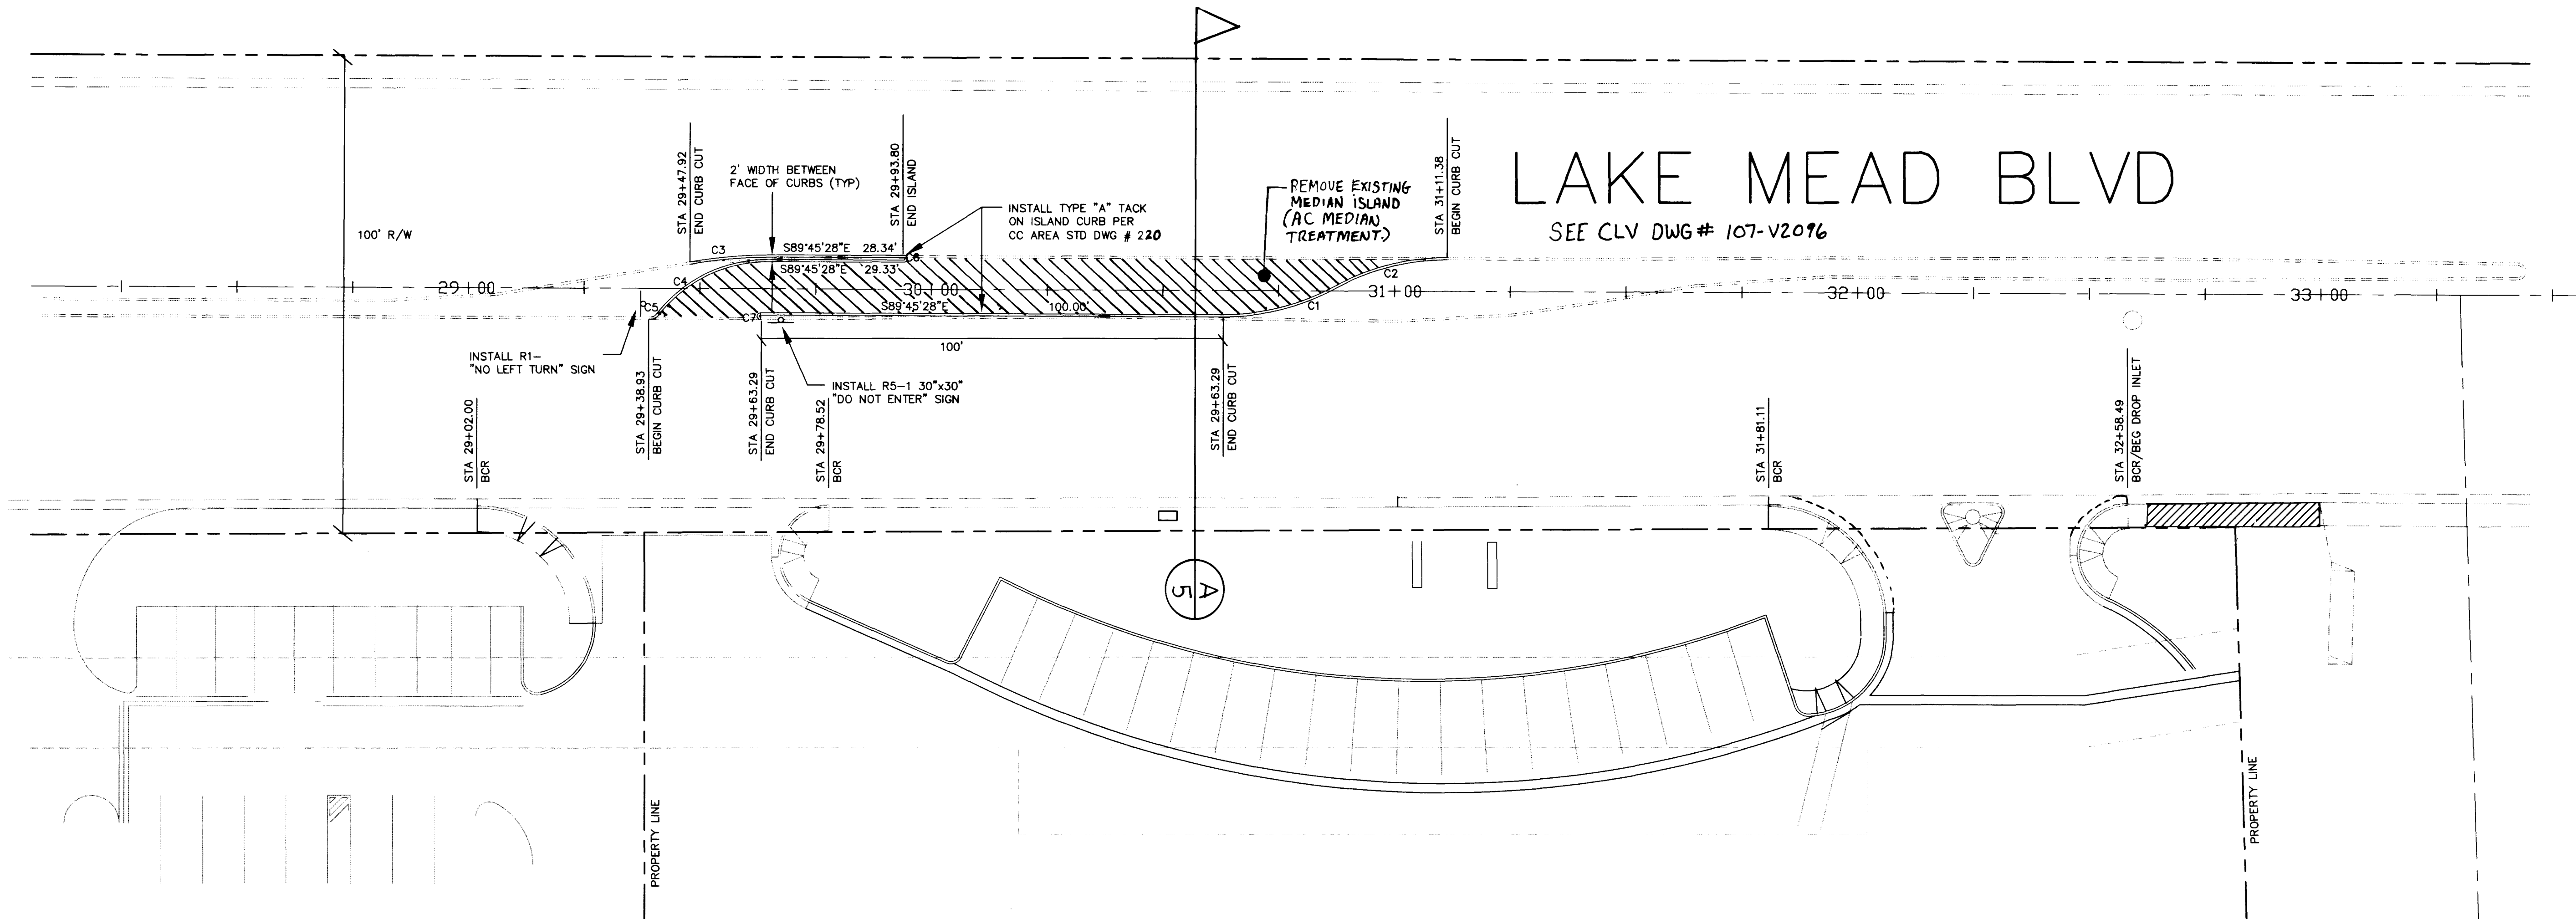


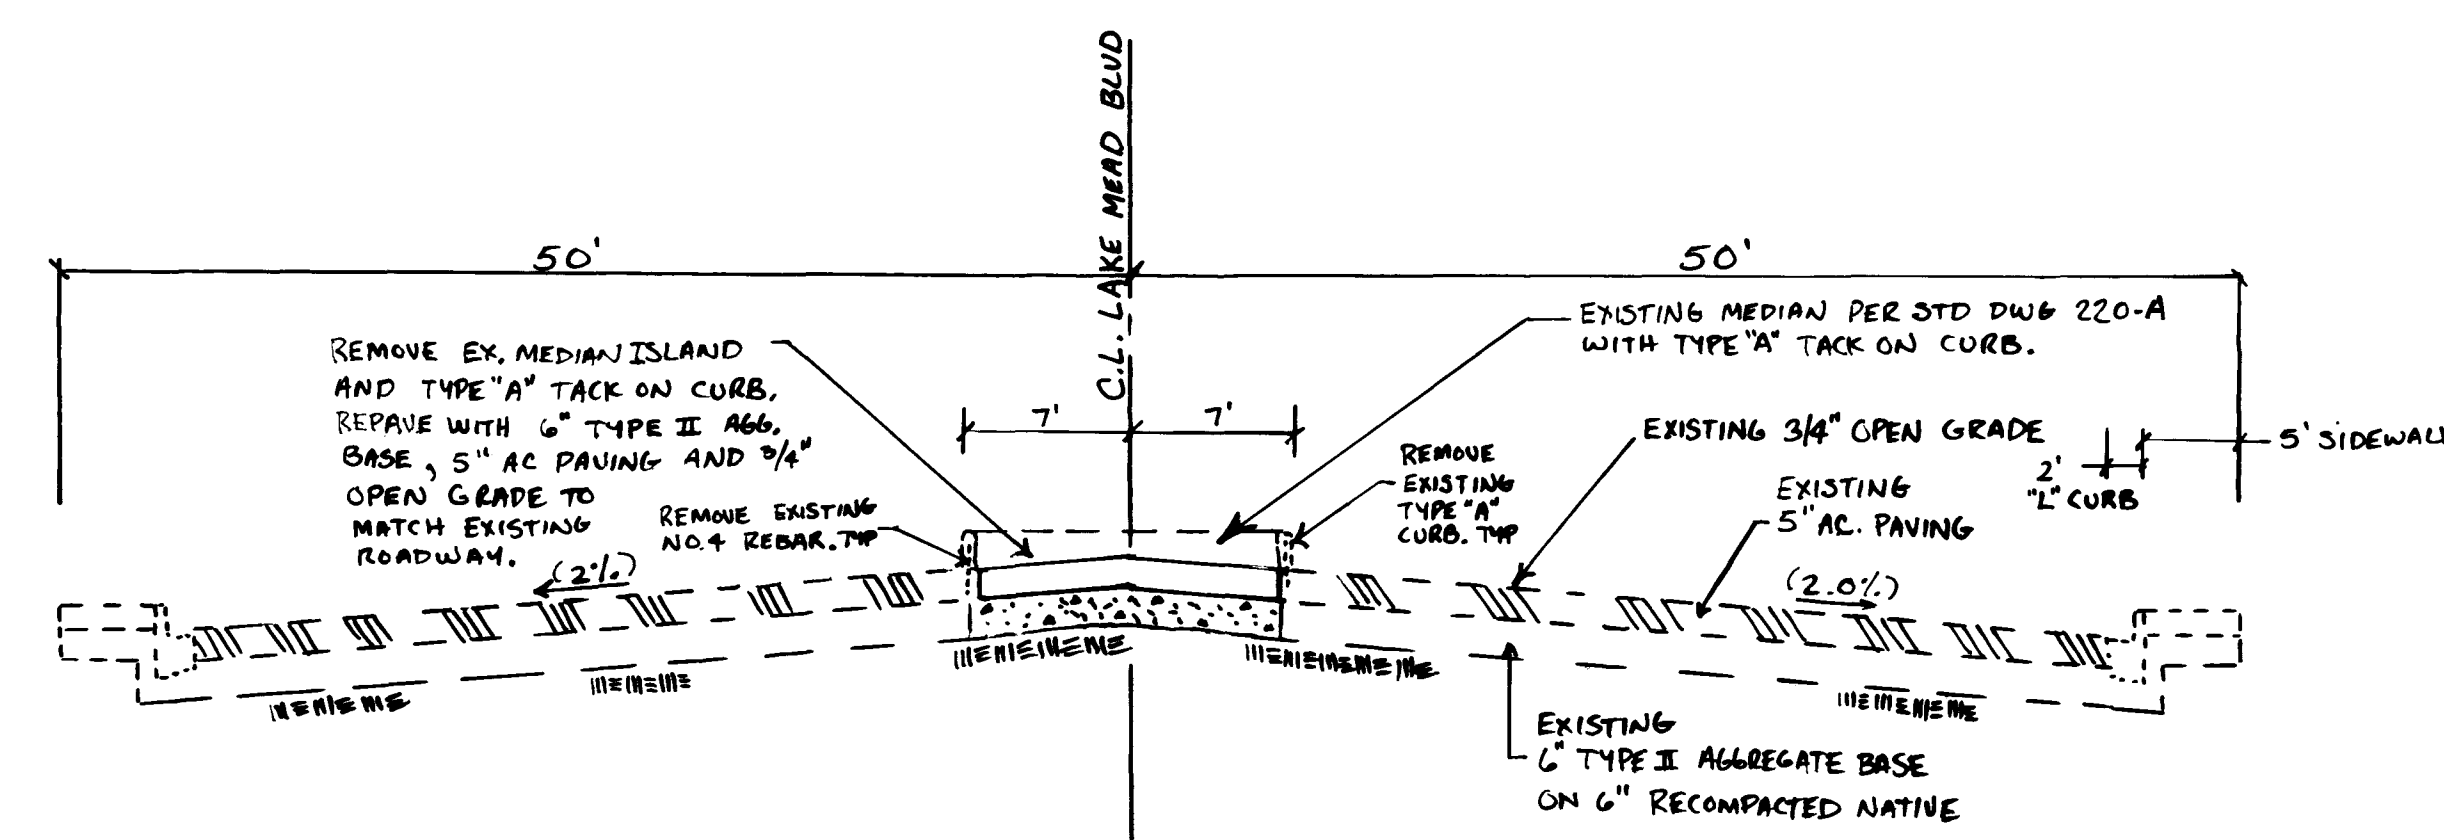


CURVE DATA TABLE

CURVE	RADIUS	LENGTH	TANGENT	DELTA
C1	50.50'	25.34'	12.95'	28°45'20"
C2	49.50'	25.05'	12.80'	28°59'27"
C3	99.50'	17.91'	8.98'	10°18'50"
C4	30.50'	27.95'	15.04'	52°29'58"
C5	1.50'	1.39'	0.75'	52°56'35"
C6	0.25'	0.76'	6.79'	175°49'00"
C7	0.24'	0.75'	434.64'	179°56'14"

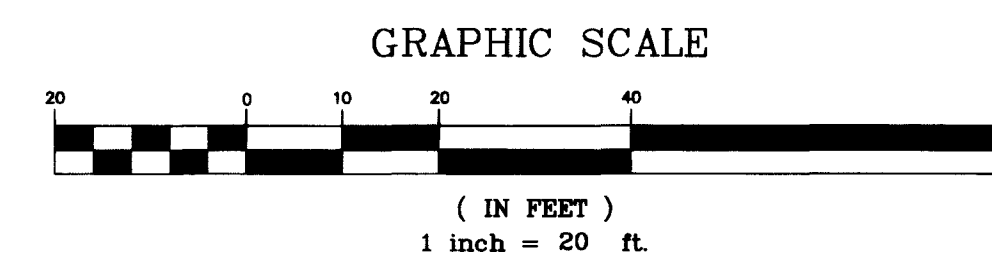

LAKE MEAD CROSS SECTION 100' R.O.W.
CLV DWG # 107V2096 (SHEET 16)

A
5

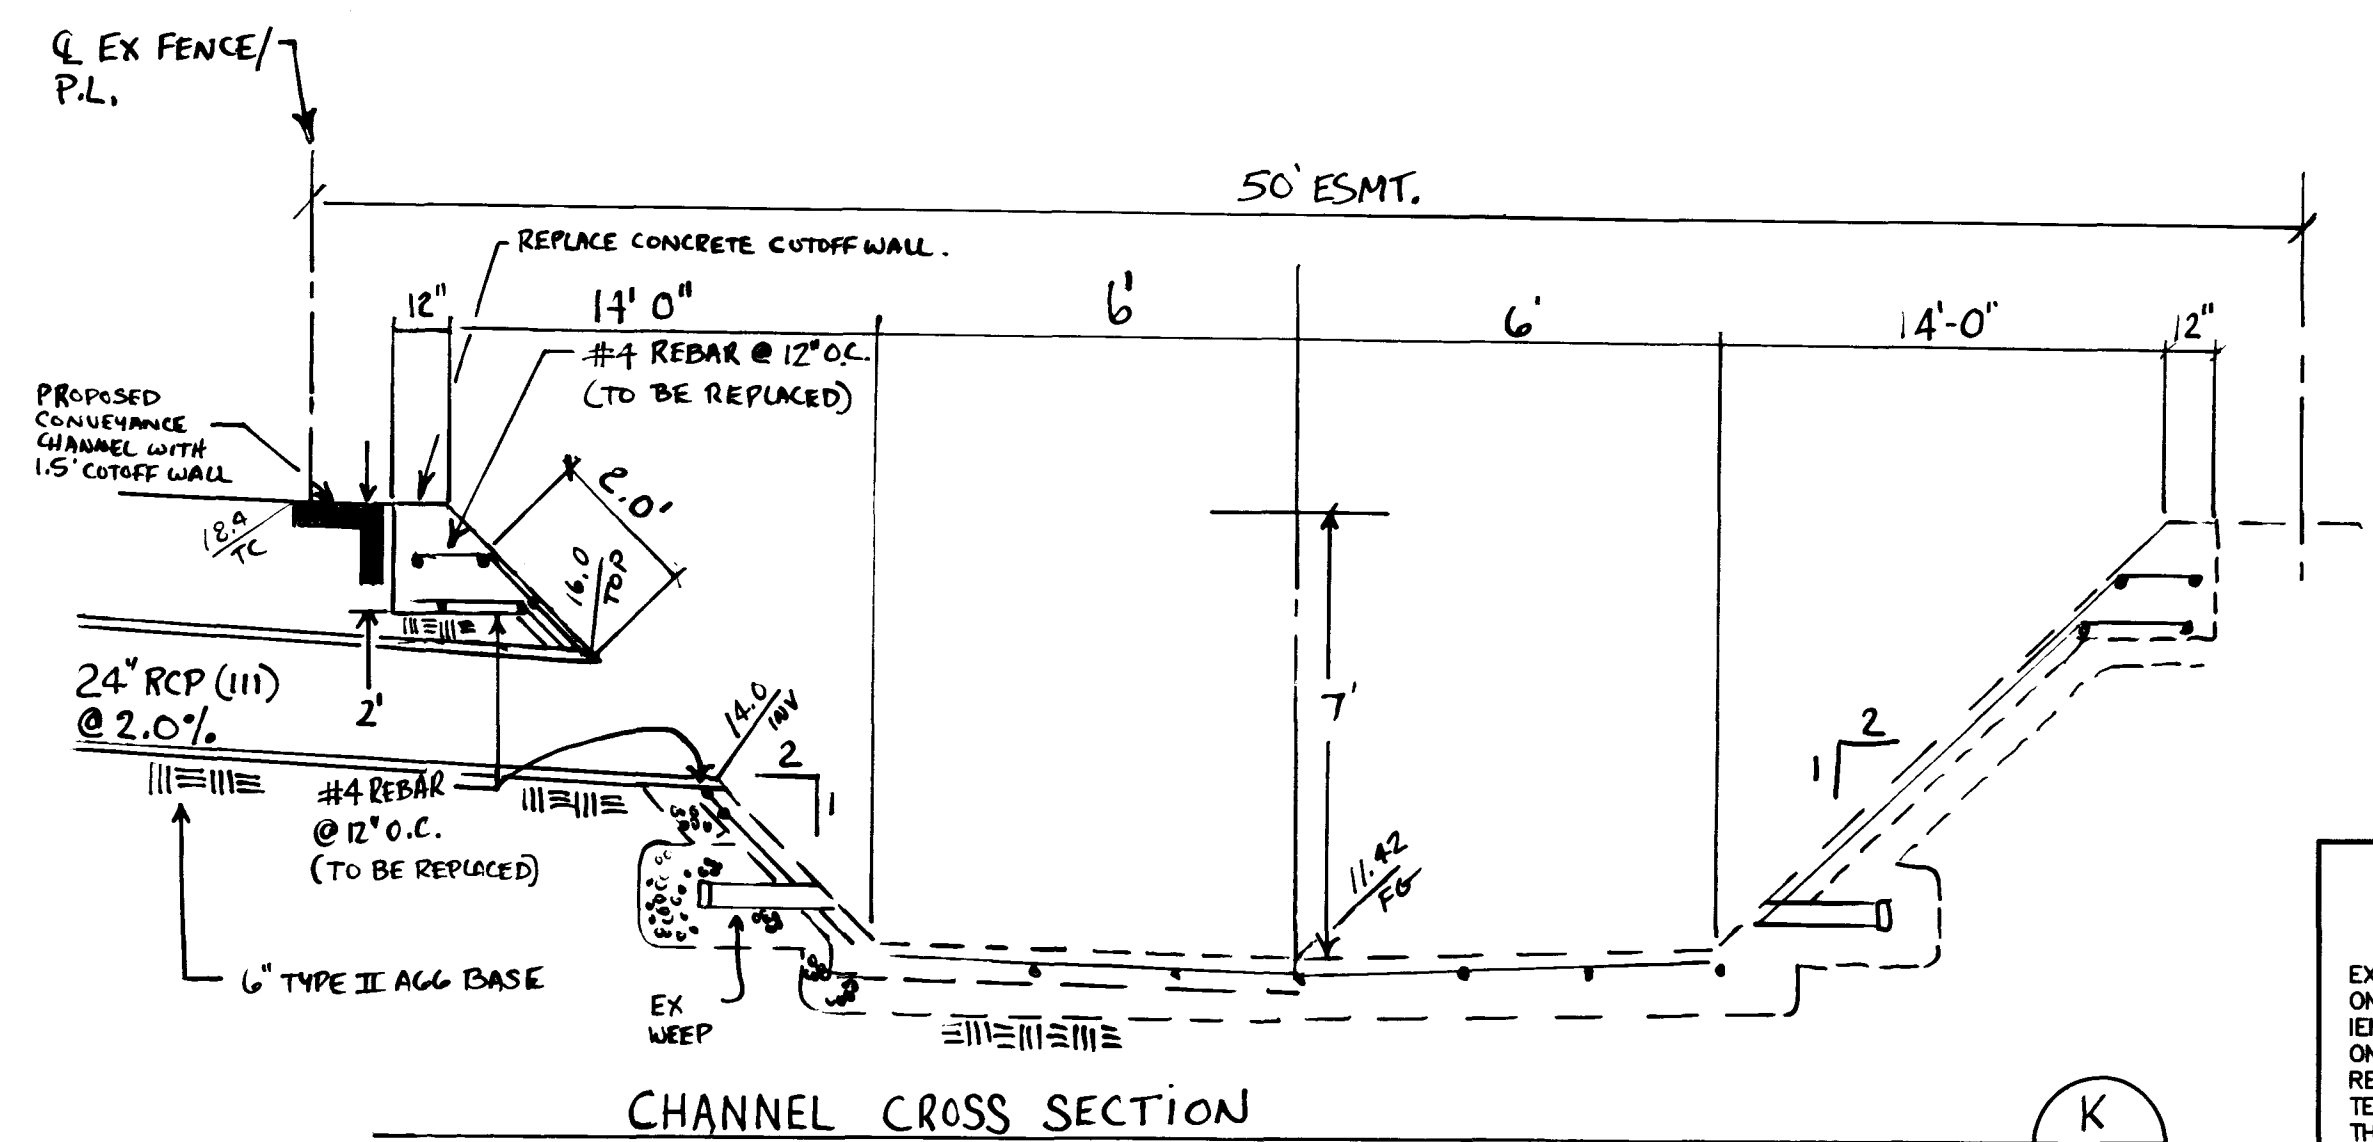

K
3

NOTICE!

EXISTING UTILITIES ARE SHOWN ON PLANS FOR THE CONVENIENCE OF THE CONTRACTOR ONLY. THE CONTRACTOR IS RESPONSIBLE FOR THE PROTECTION OF ALL UTILITIES. THE ENGINEER BEARS NO RESPONSIBILITY FOR UTILITIES NOT SHOWN OR SHOWN INCORRECTLY.

Call Before You Dig

1-800-227-2600
UNDERGROUND SERVICE (USA)

AVOID CUTTING UNDERGROUND UTILITIES. IT'S COSTLY.




PROJECT: PROFESSIONAL PLAZA
TITLE: DETAIL SHEET

JOB NO.: 510505
NAME: SFC
DATE: 04-16-97
SCALE: 1" = 40'

PAGE: 5

DRAWING NO.: 10503GPD5

OF: 6

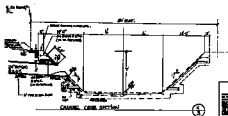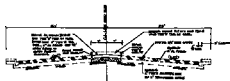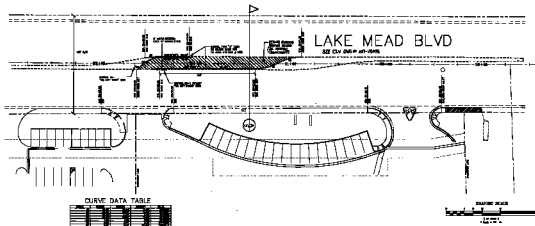

ALPHA
2