



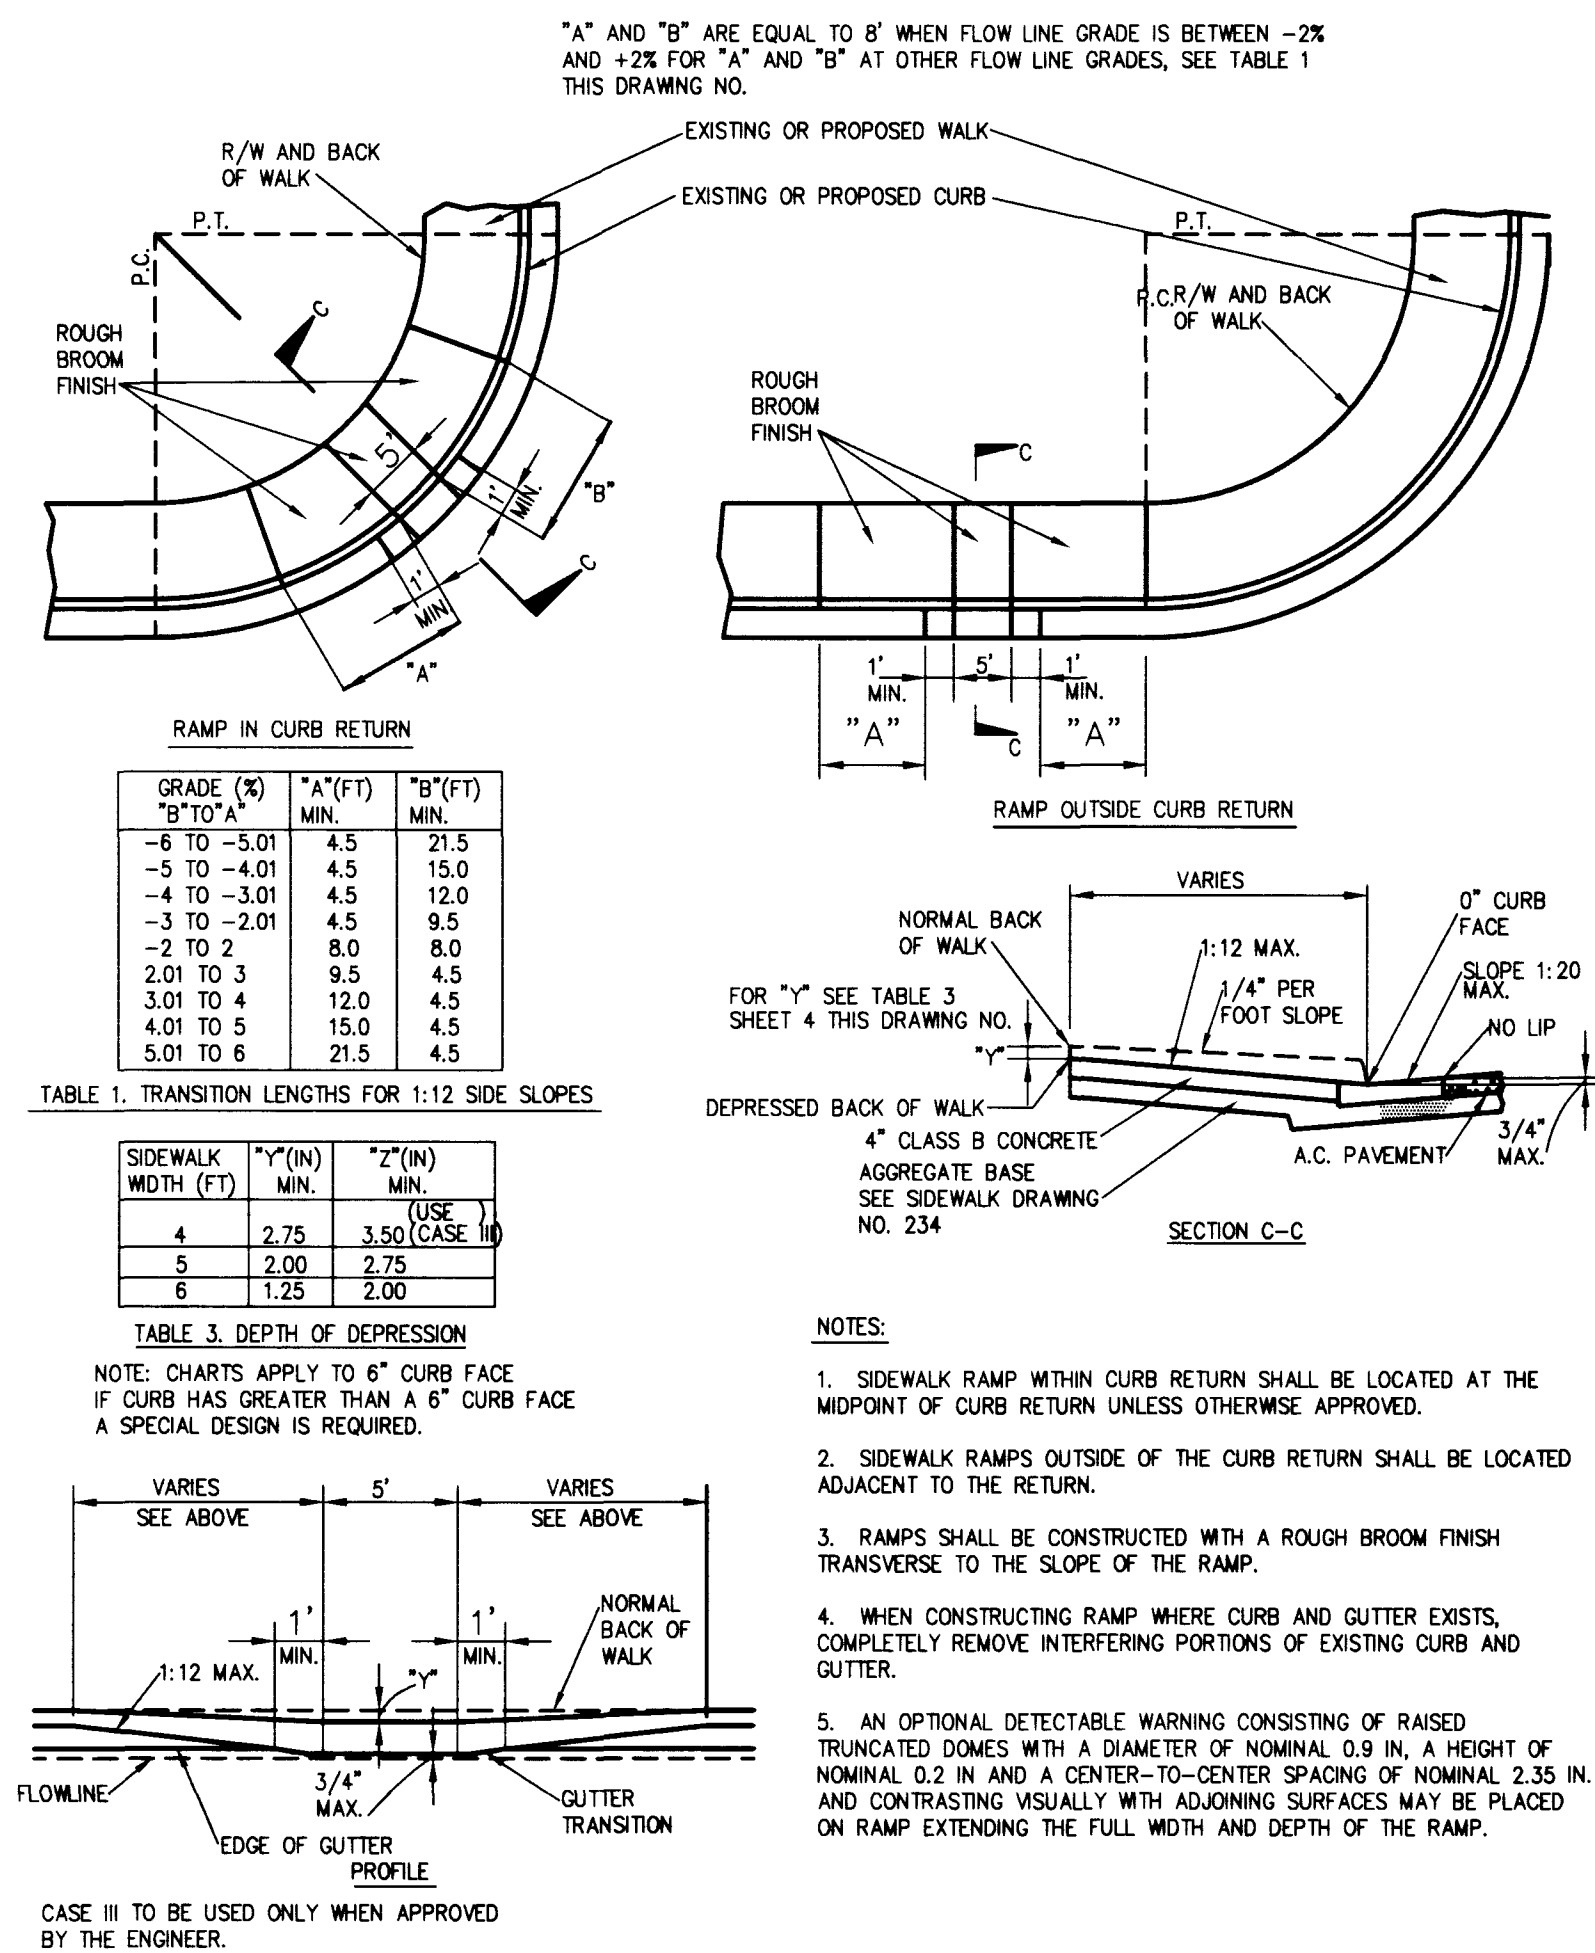


SIDEWALK RAMP - CASE III
STD. DWG. NO. 235

3
C9

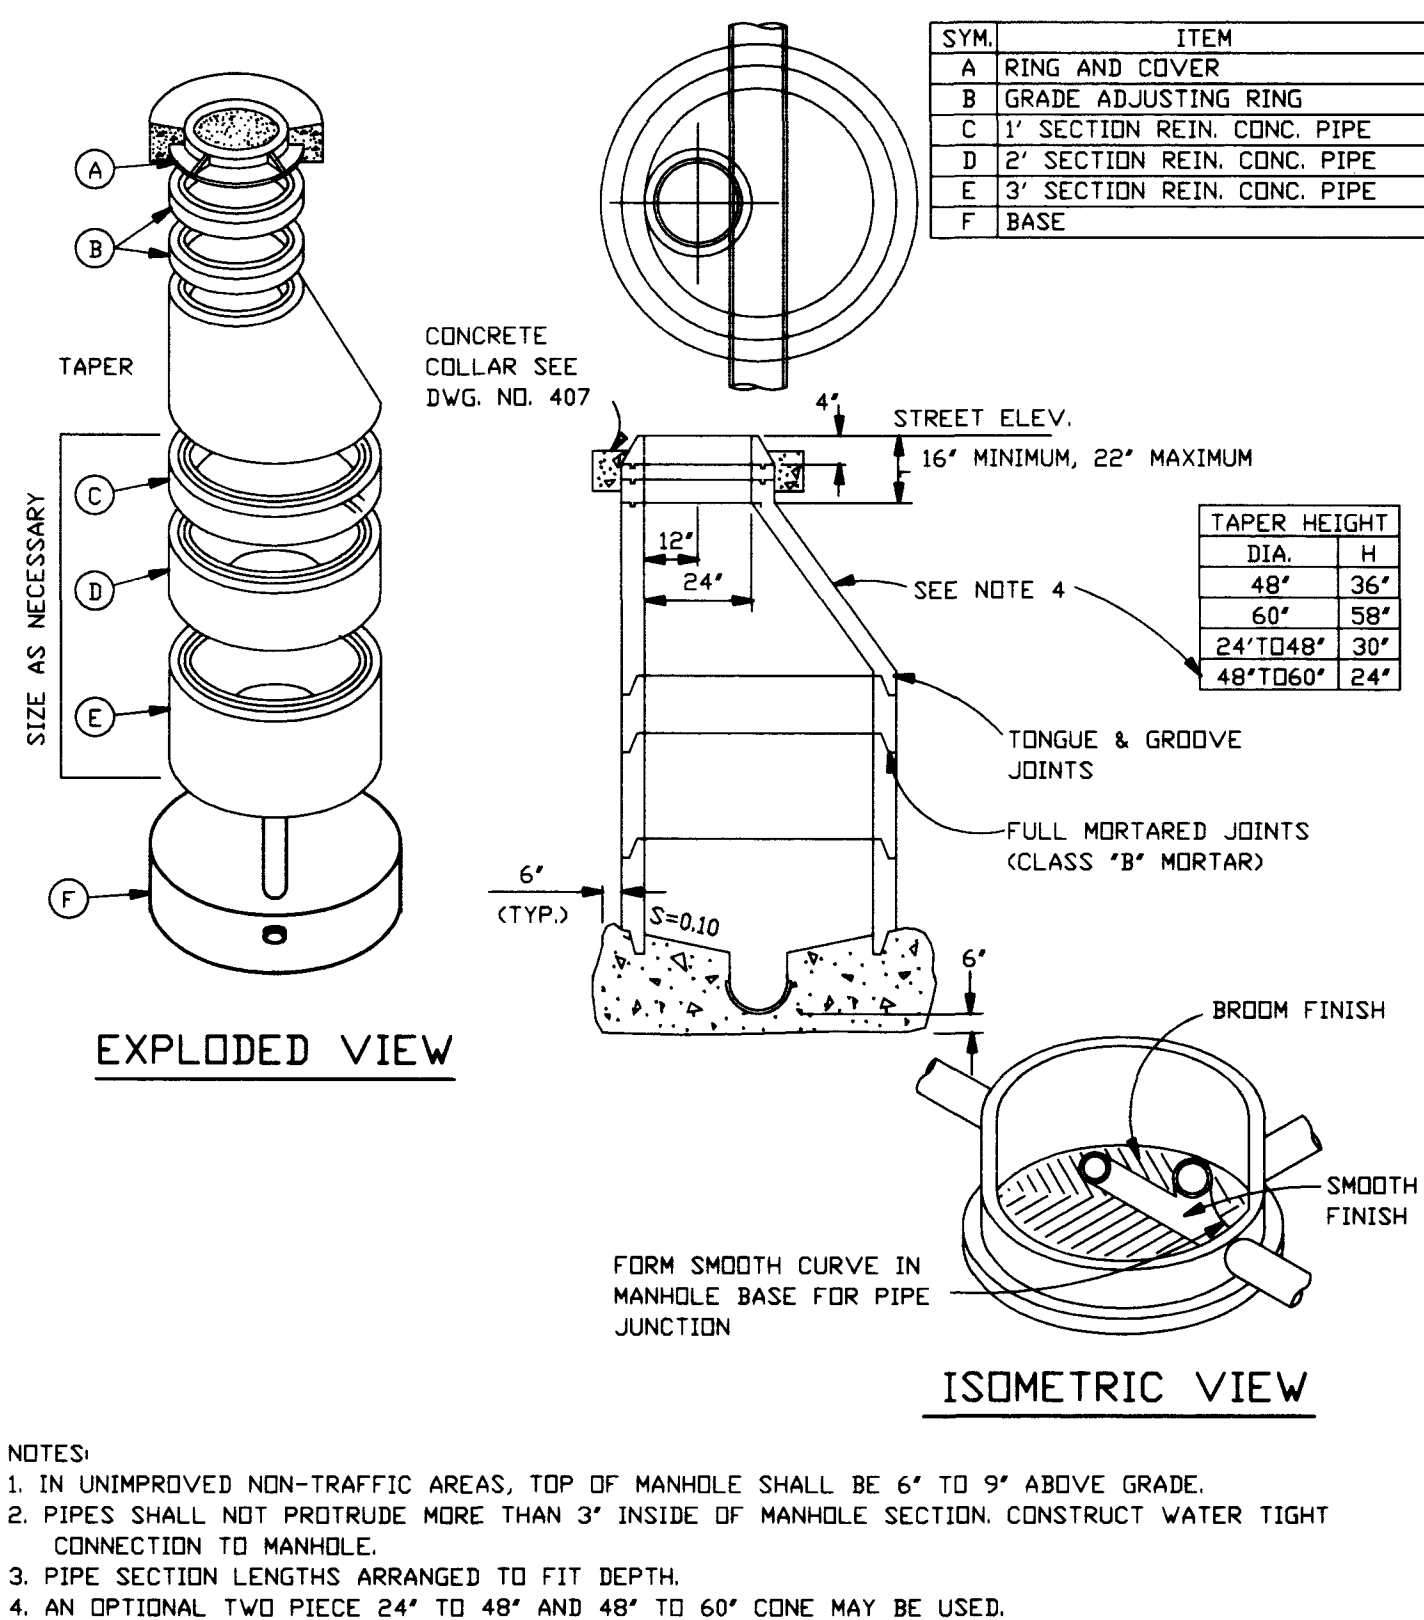


TYPE 1 MANHOLE
STD. DWG. 403

2
C5

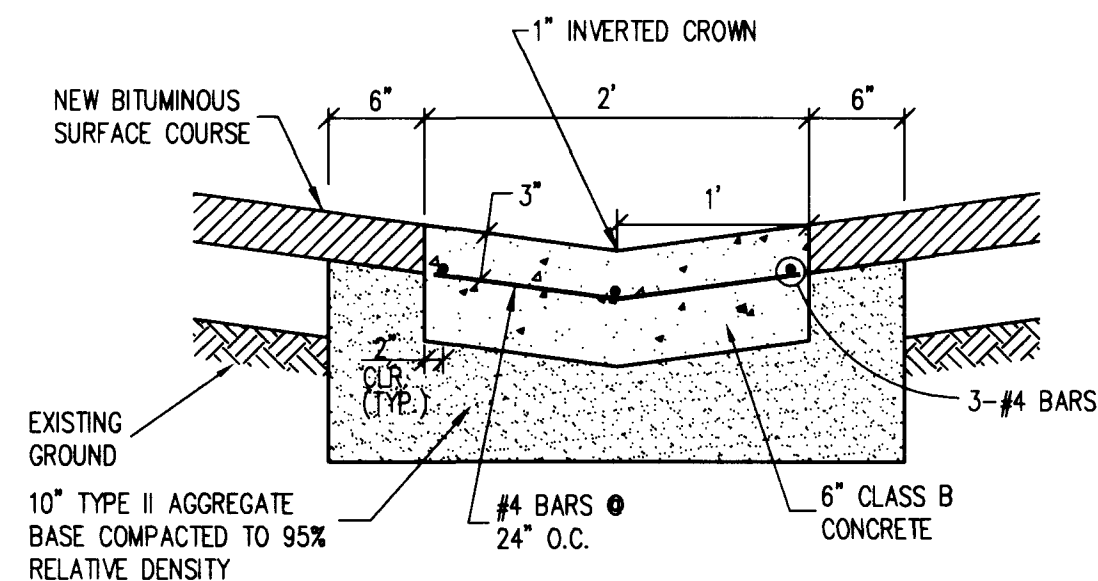

2' VALLEY GUTTER

4
C5

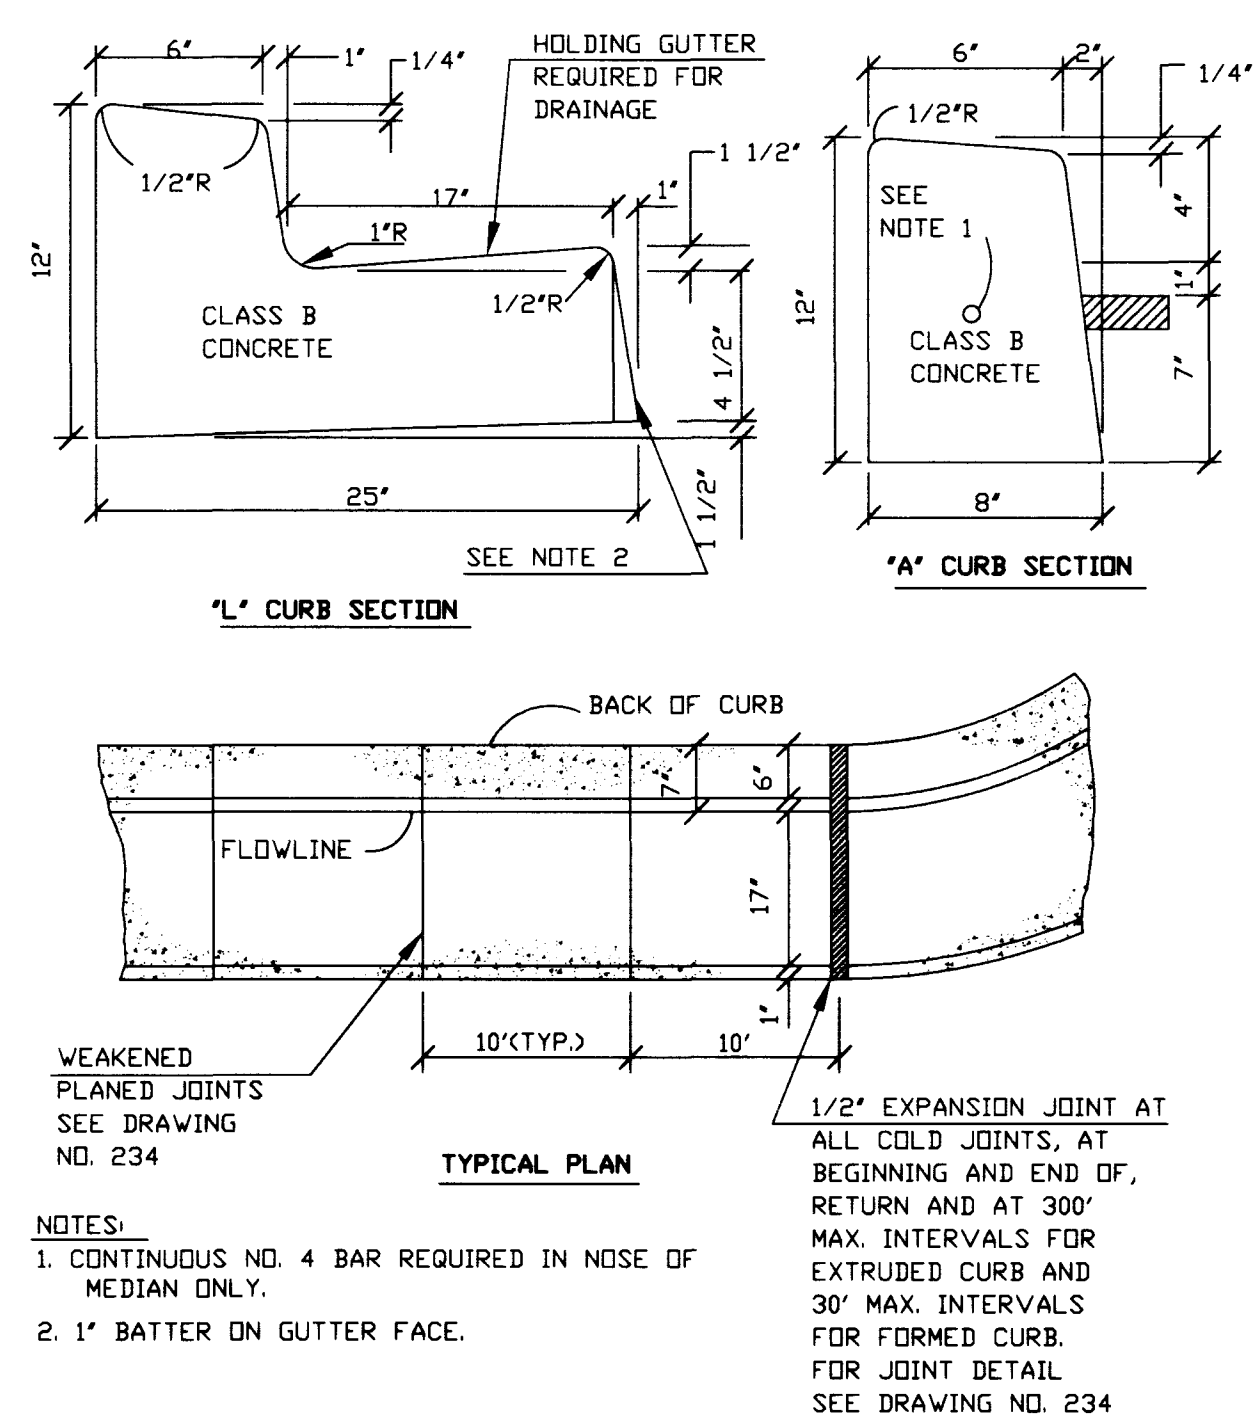


ON-SITE "L" & "A" CURB DETAILS

1
C5



KGA
KITRELL CARLOCK and ASSOCIATES
ARCHITECTS
ONE SOUTH MAIN STREET, SUITE 201, LAS VEGAS, NV 89101
PHONE (702) 365-3312
FAX (702) 365-3317

LOCHSA ENGINEERING
5828 Spring Mountain
Suite 308
Las Vegas, Nevada 89102
Phone (702) 365-3312
Fax (702) 365-3317

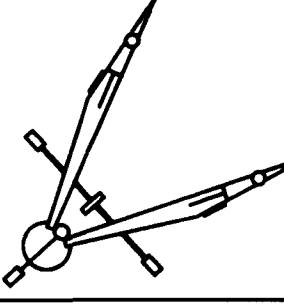

**PIONEER CITIZEN
BANK**
TOMSIK & SAHARA

DETAILS
PHASE I

SHEET TITLE

DATE	APPROVED BY	DESCRIPTION
12-10-97		SIDEWALK RAMP PER STD. DWG. 235 PER CIV. BUDG. DEPT.

DATE: NOV. 28, 1997

JOB No. 1368

DESIGN BY: MARK V. WEBER

DRAWN BY: J.P.M.

SHEET No. C5

SHEET 5 OF 5

