




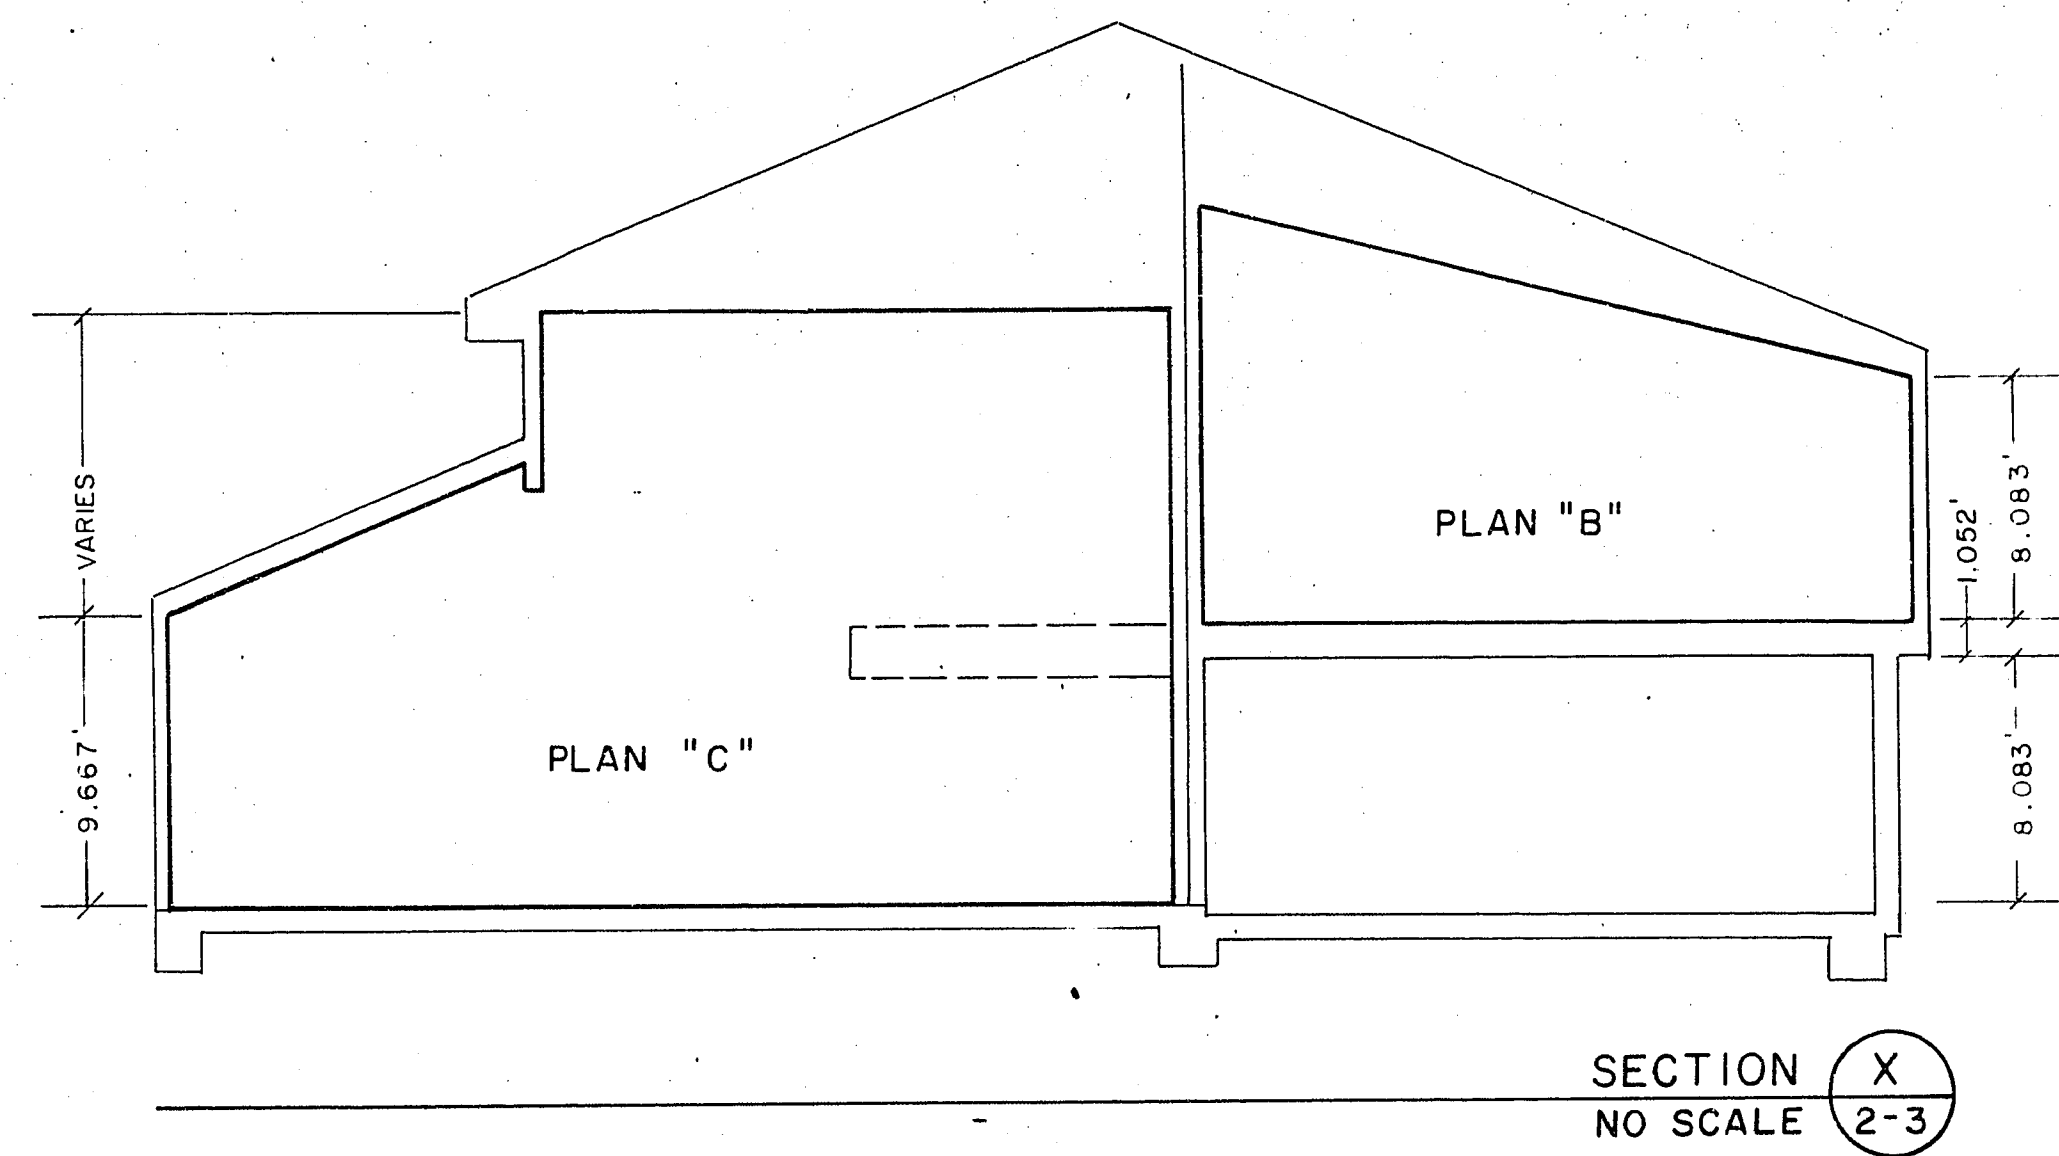

BUILDING TYPE 2 AND 3

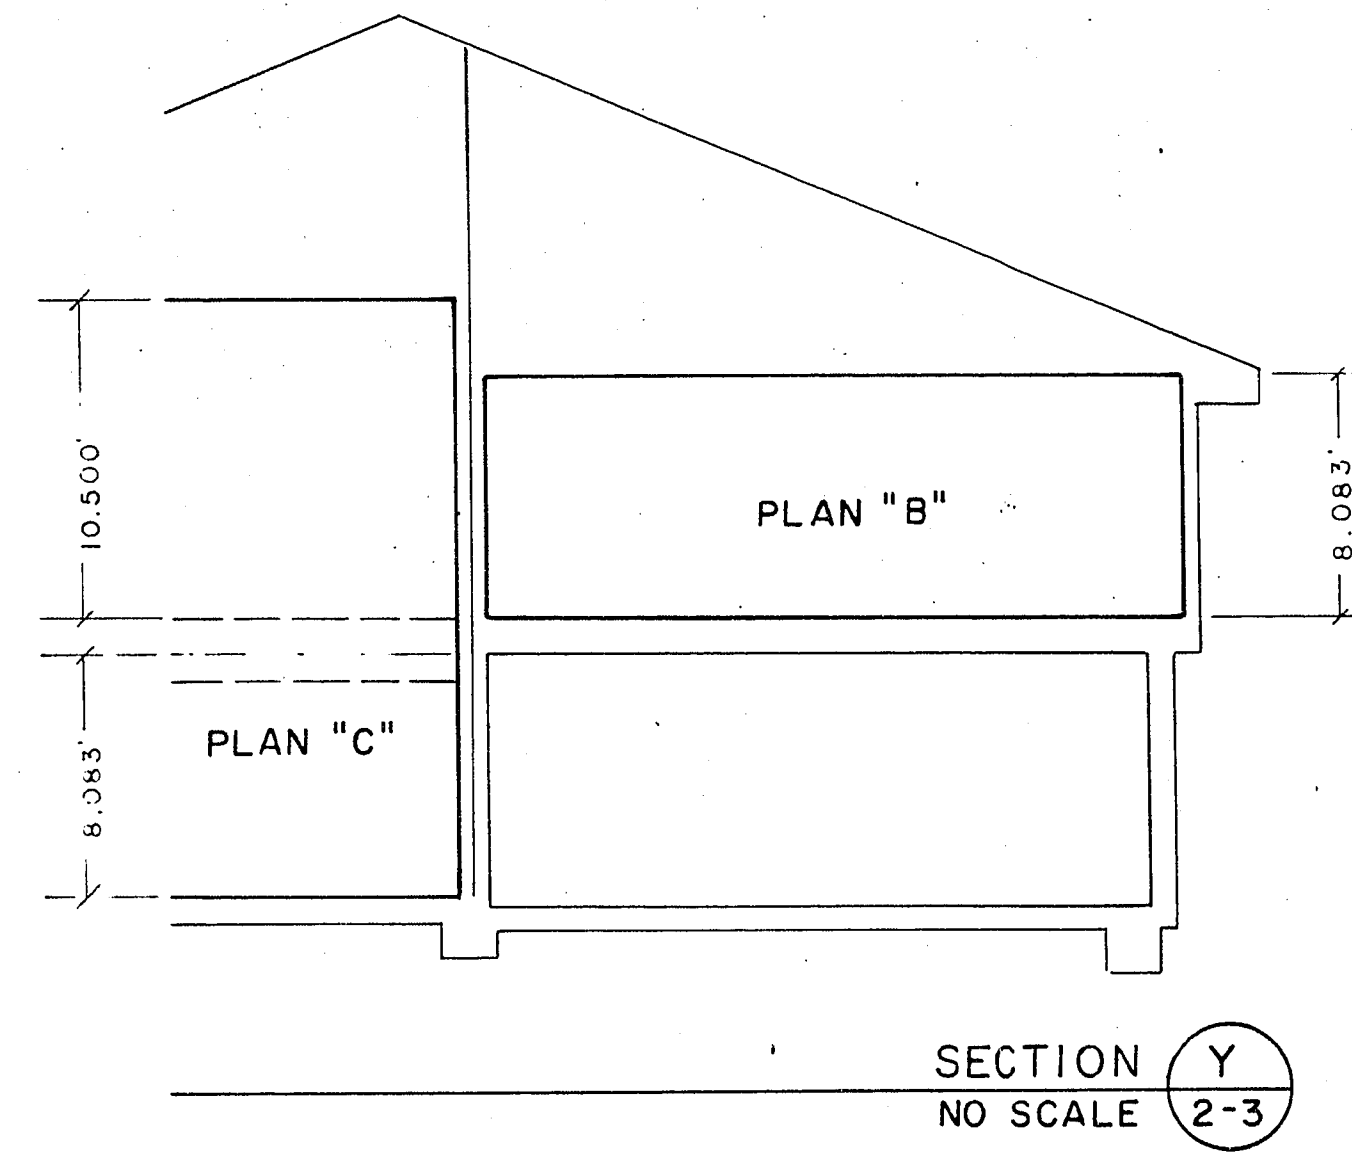


SECTION Y
NO SCALE 2-3

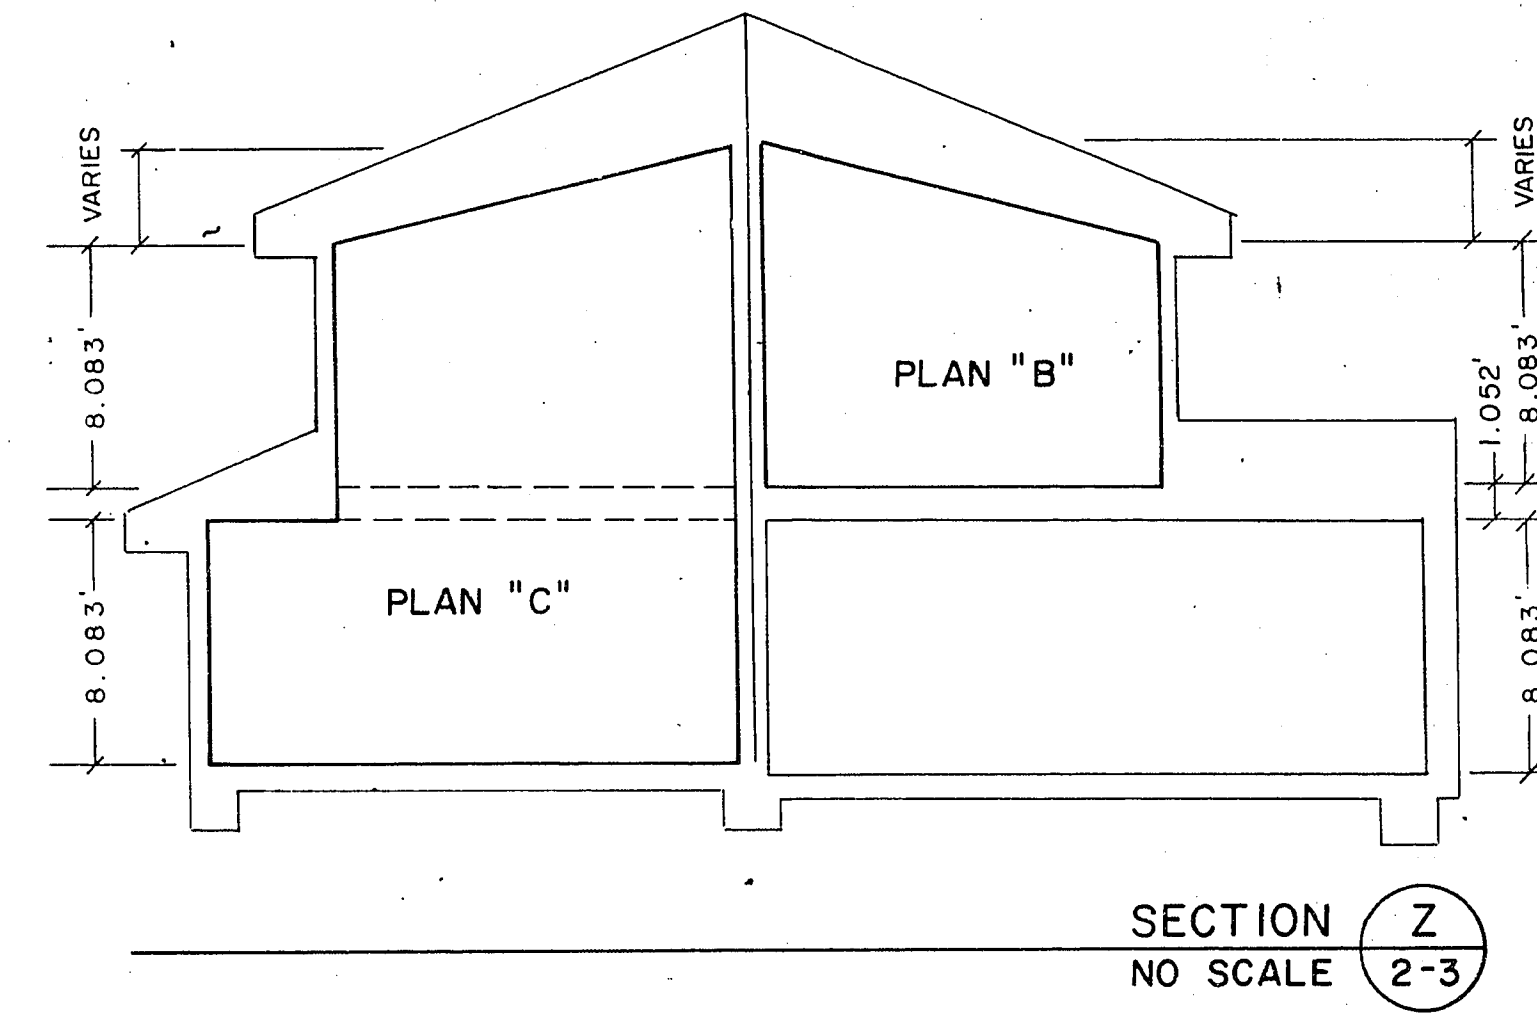


SECTION Z
NO SCALE 2-3


NOTE: VERTICAL DIMENSIONS SHOWN ARE FROM FINISH FLOOR LEVEL TO TOP OF PLATE.

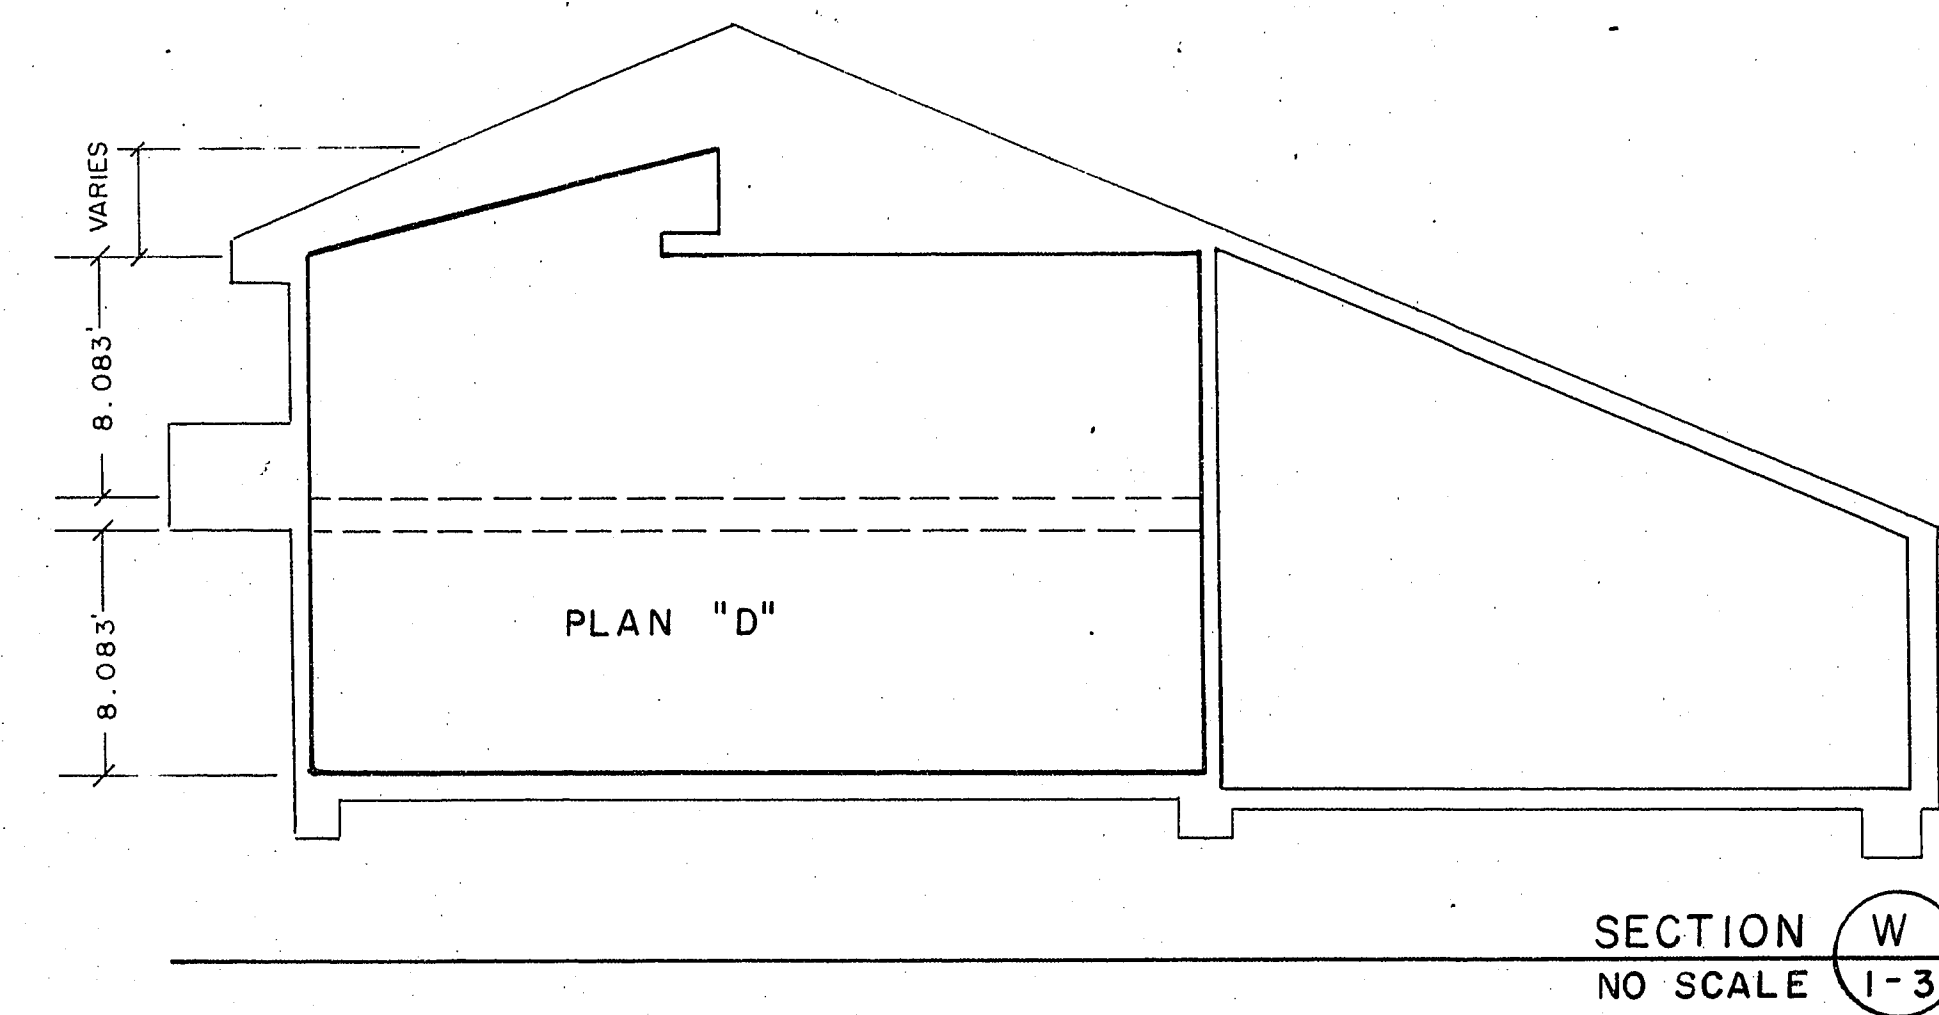


BUILDING TYPE 1 AND 3

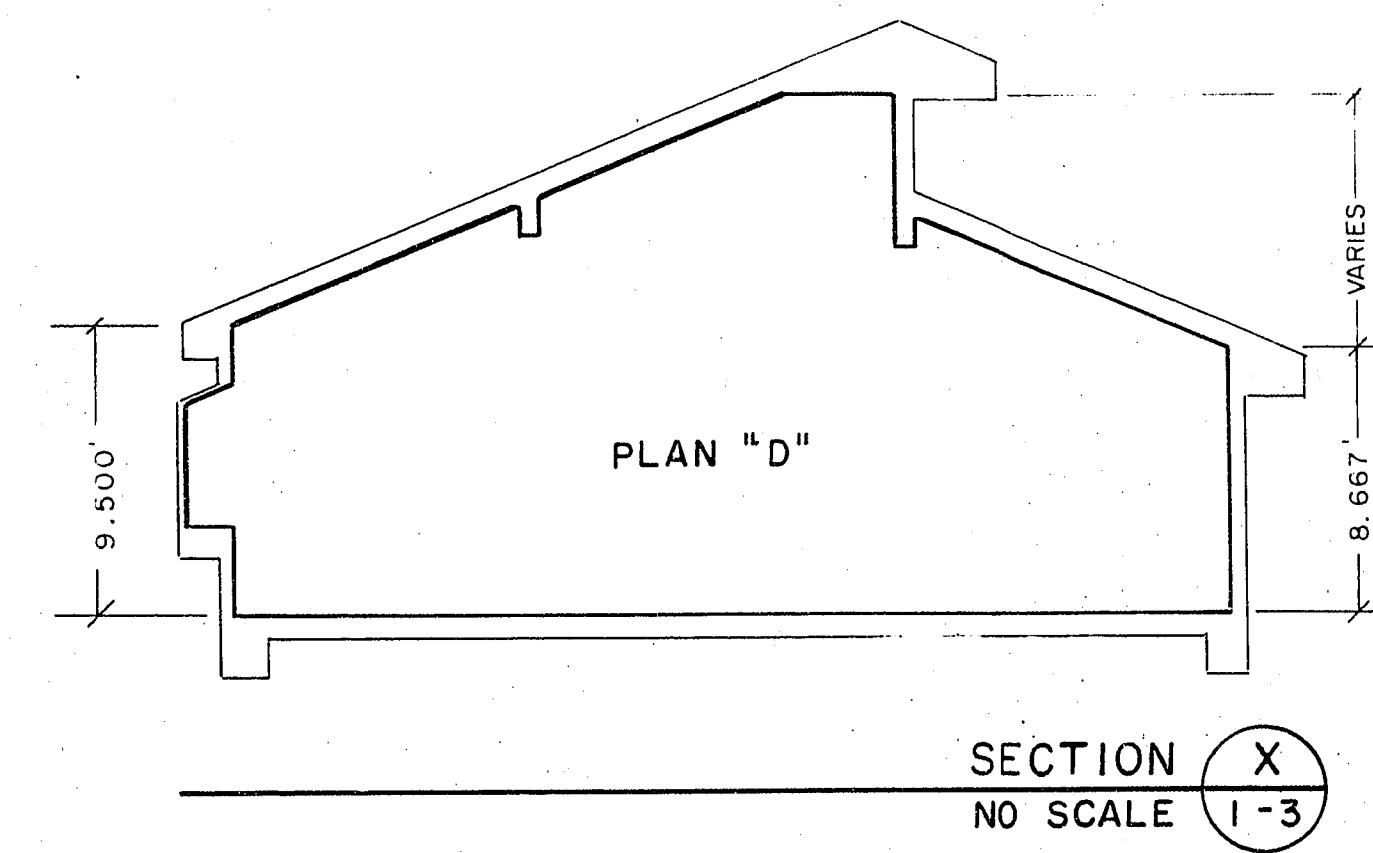

SECTION X
NO SCALE 1-3

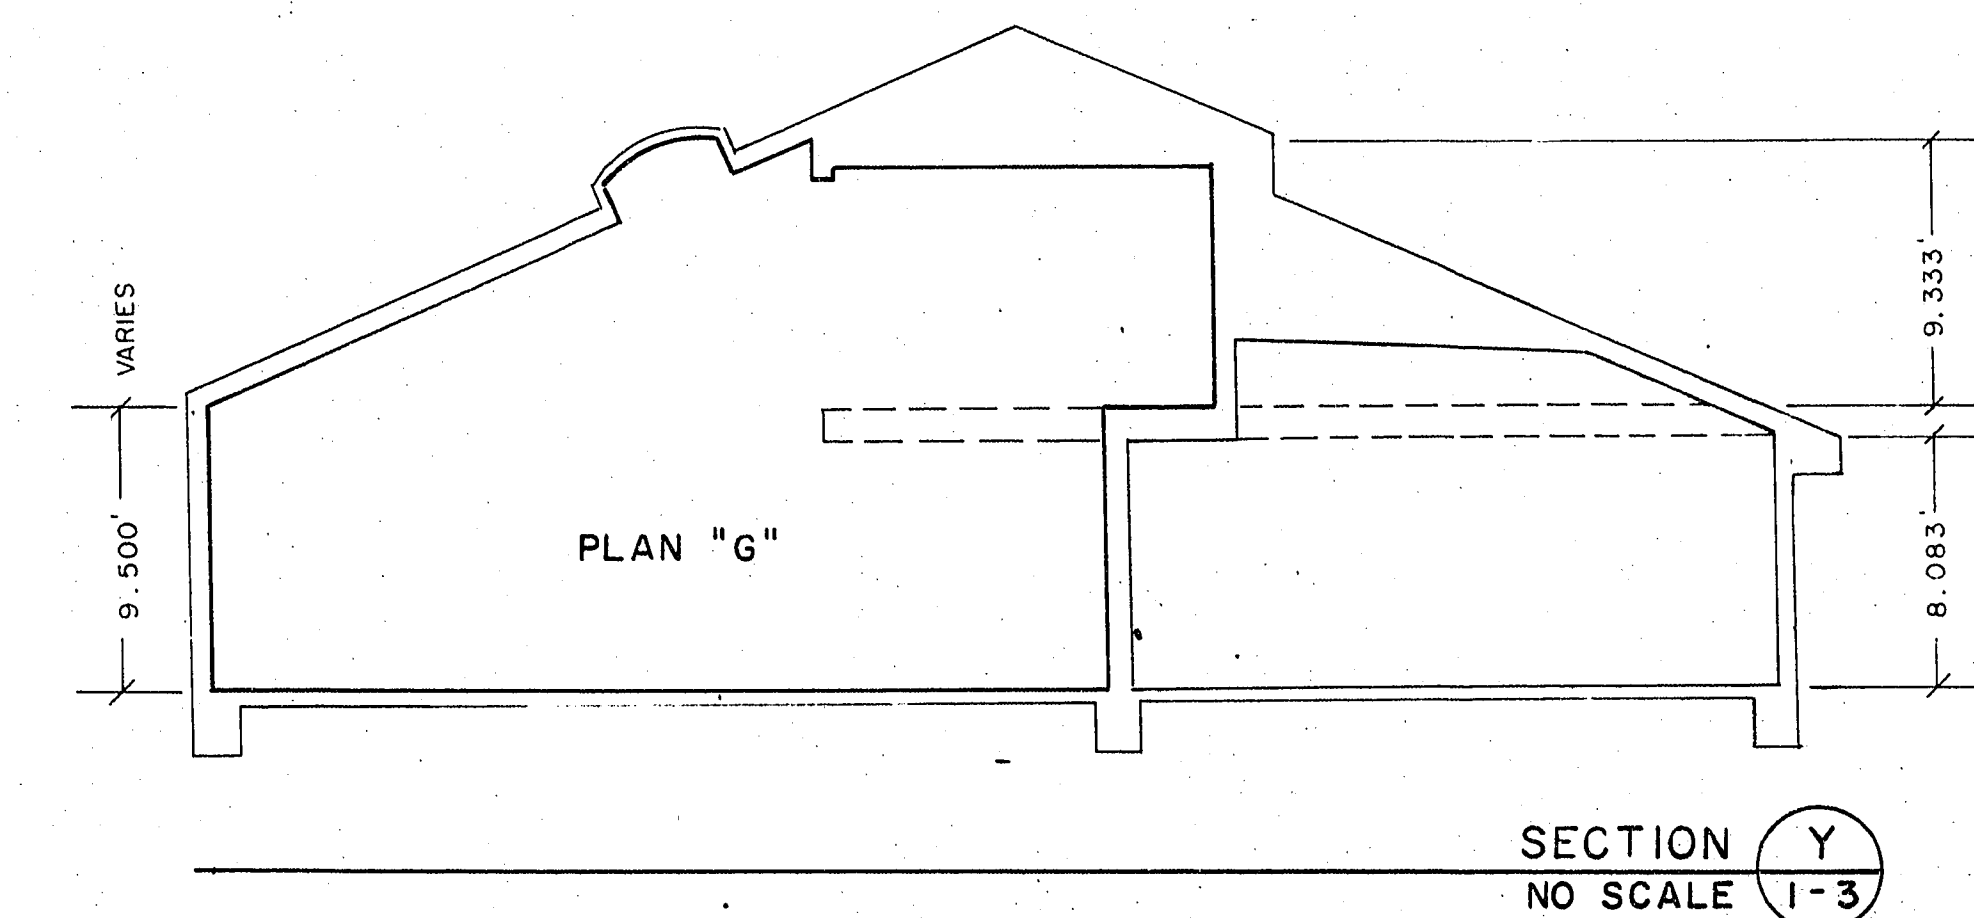

BUILDING TYPE 1 AND 3

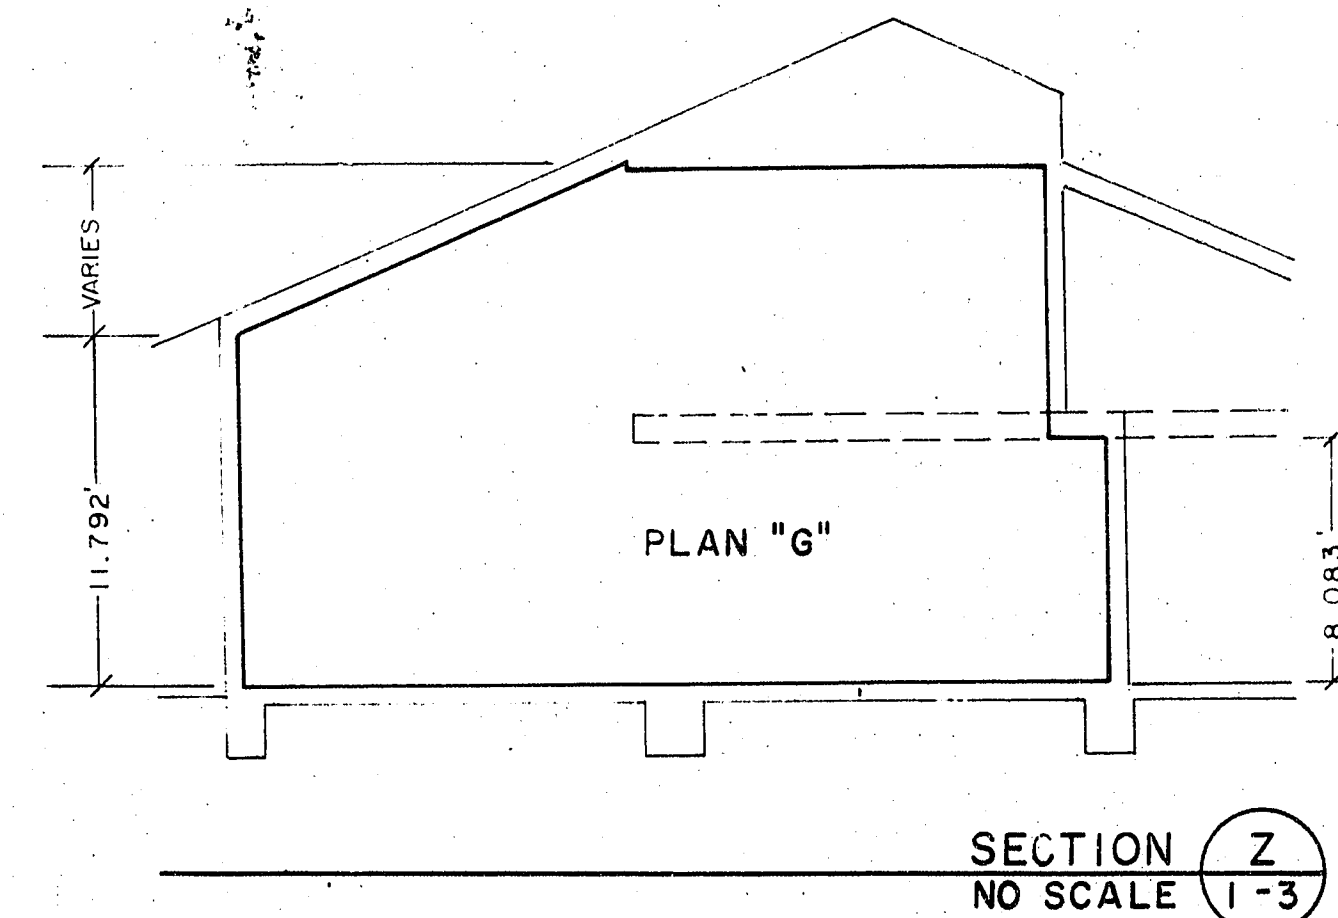

SECTION Z
NO SCALE 1-3

OFFICIAL PLAT OF PARK OASIS POR. NW1/4 SECTION 8, T.21S., R.60E., M.D.M. LAS VEGAS CLARK COUNTY NEVADA	
SEA ENGINEERS/PLANNERS SPARKS, NEVADA LAS VEGAS, NEVADA PHOENIX, ARIZONA	JOB NO. 2-294-004-871
	DESIGNED rml
	DRAWN E
	COMP.
	CHECKED
DATE MARCH 1987	
SHEET NO. 4 OF 4 SHEETS	