

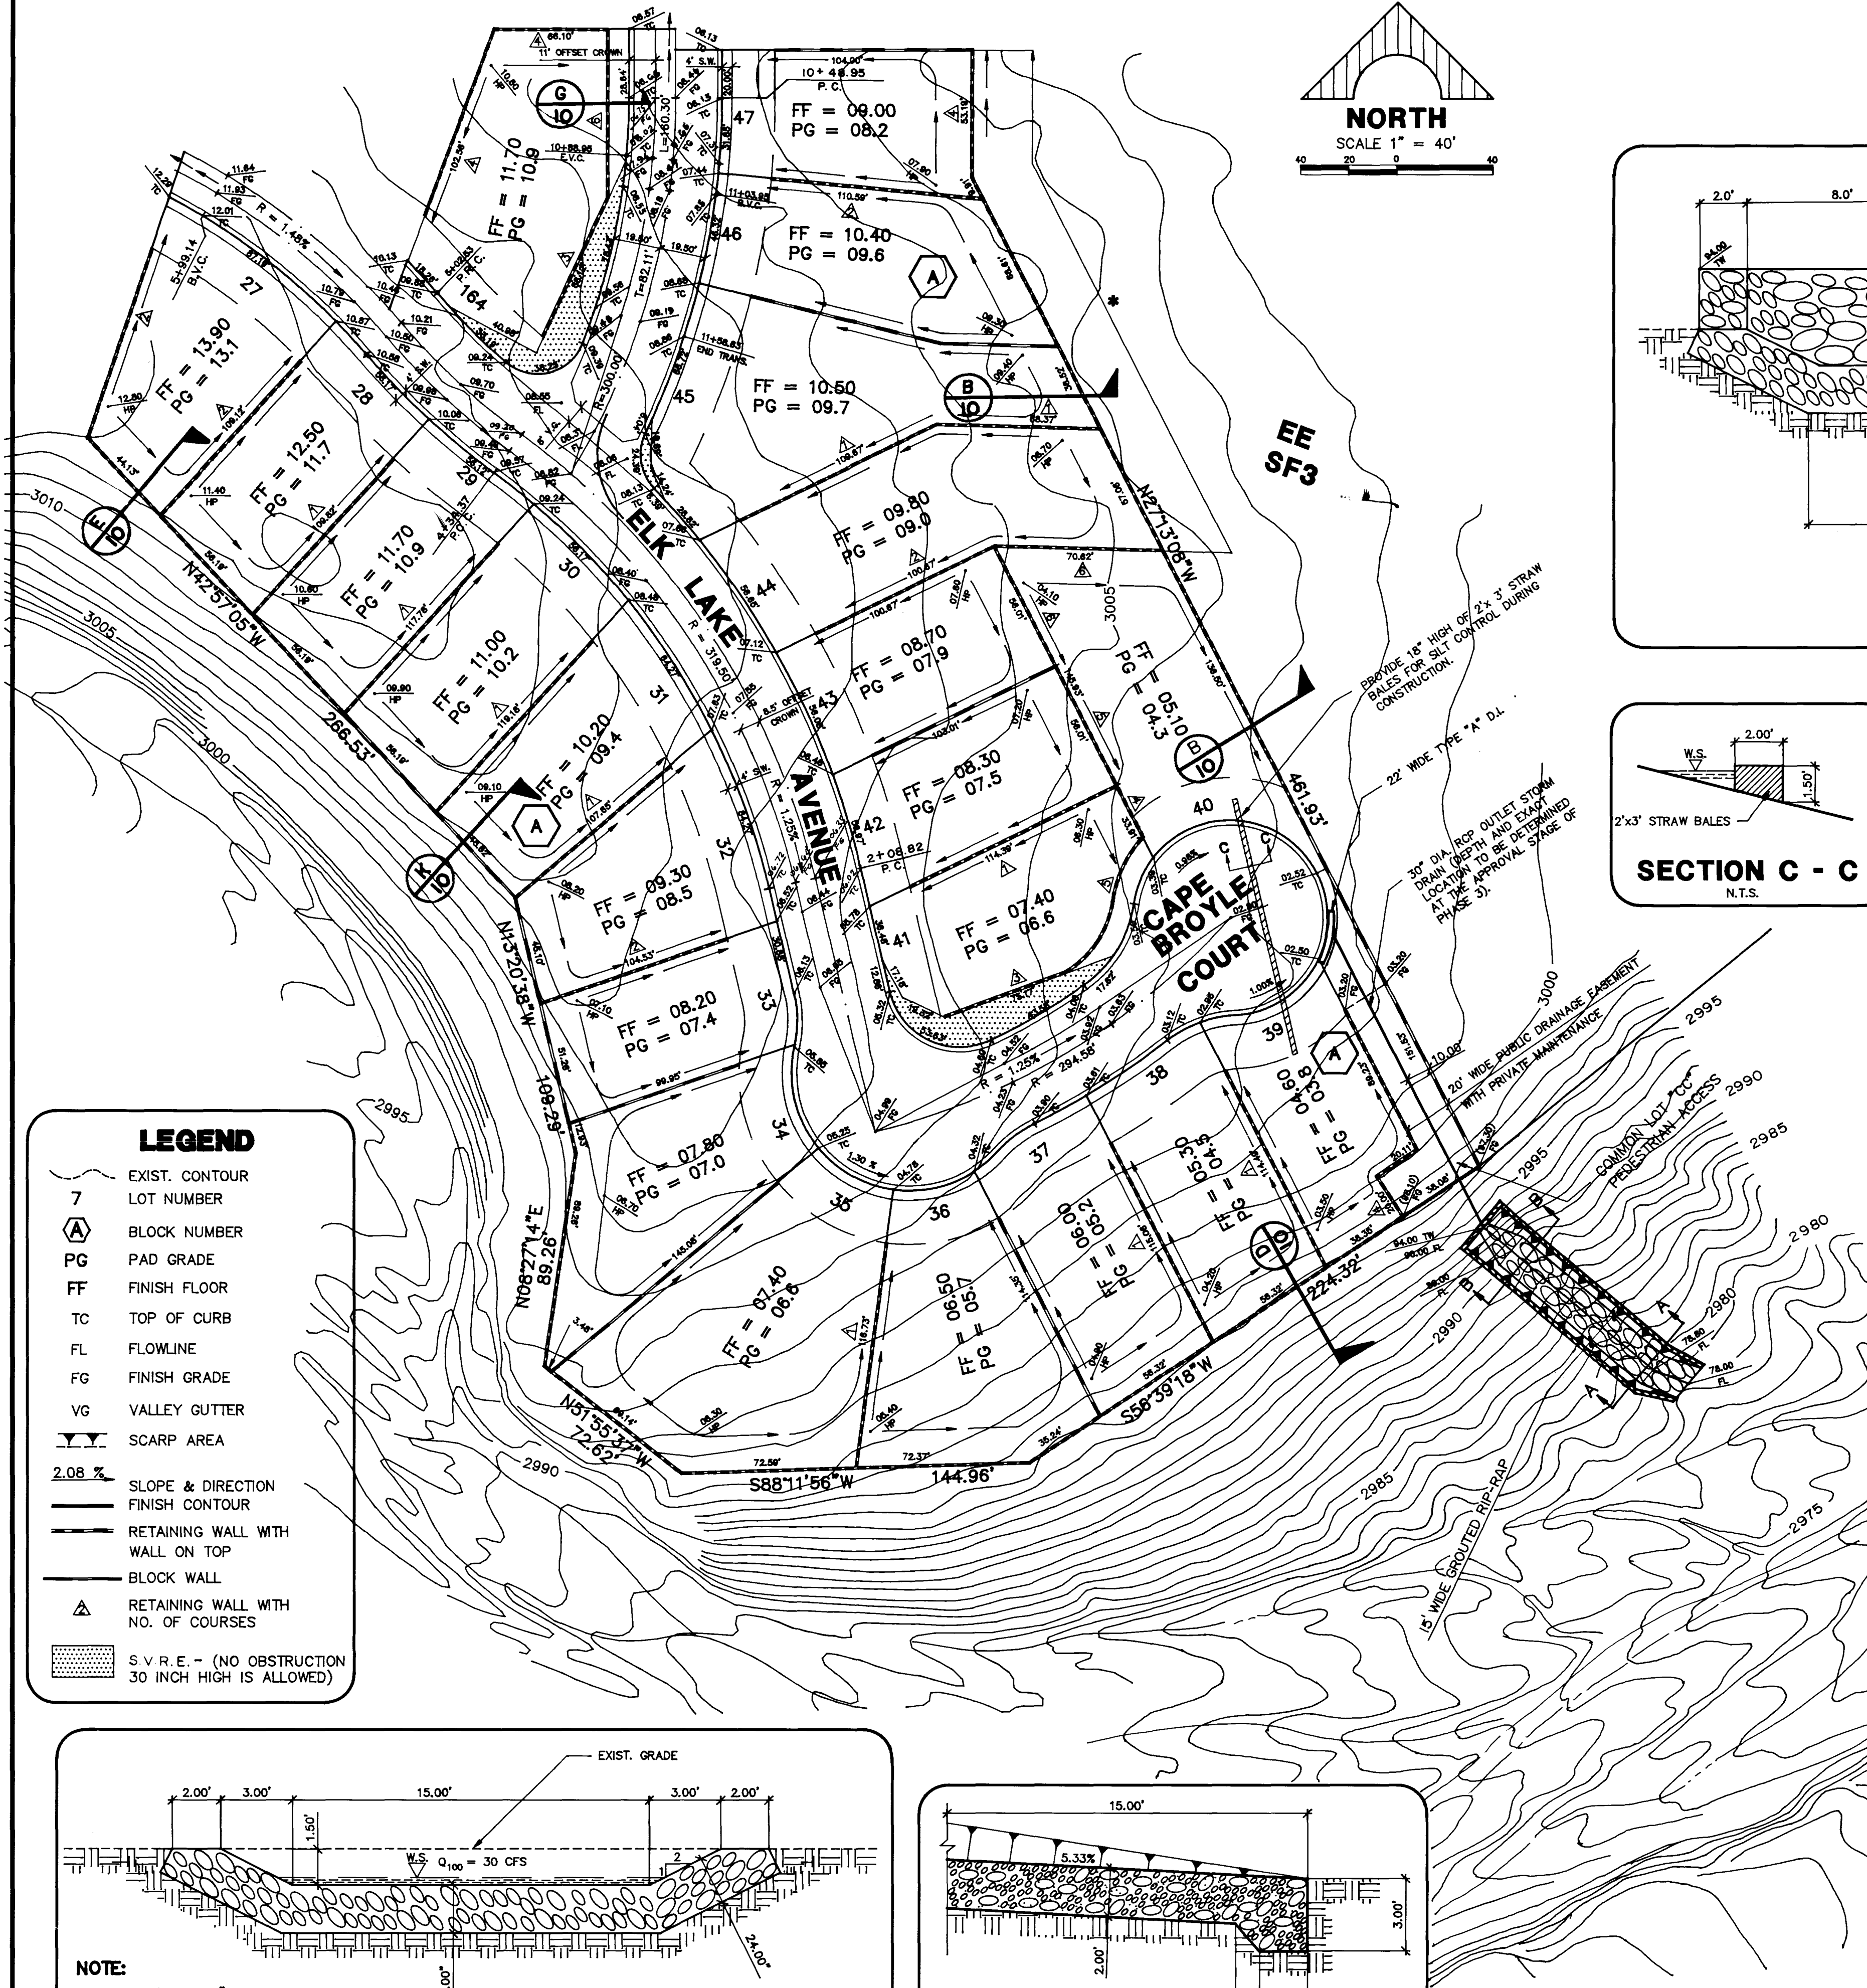
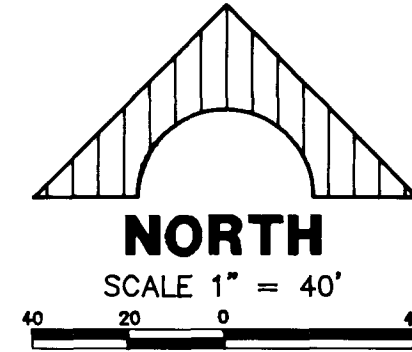






MATCH LINE - SEE SHEET 8

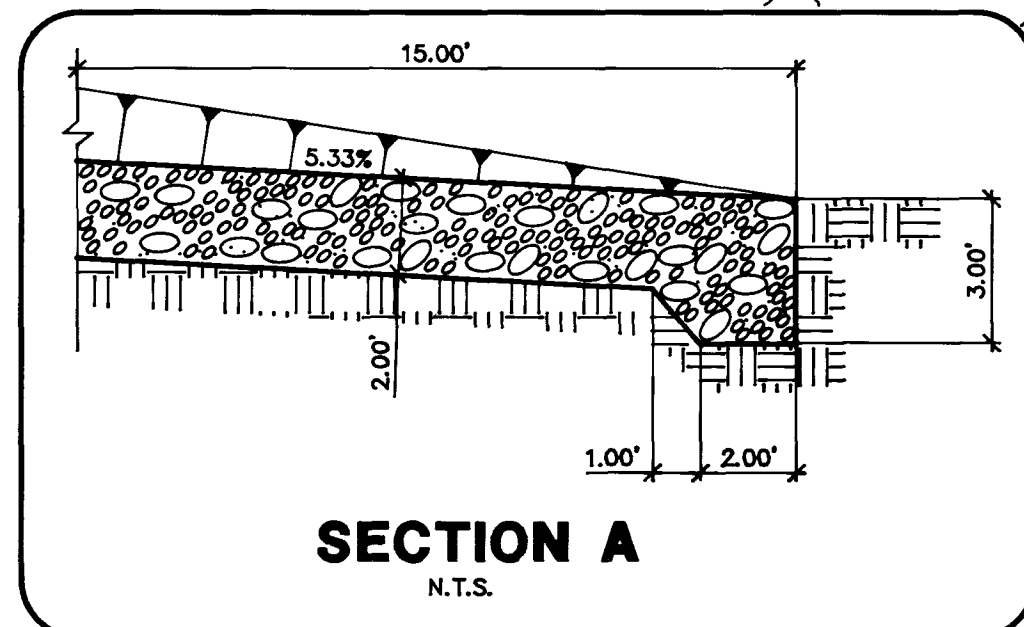

- LEGEND**
- EXIST. CONTOUR
 - LOT NUMBER
 - BLOCK NUMBER
 - PAD GRADE
 - FINISH FLOOR
 - TOP OF CURB
 - FLOWLINE
 - FINISH GRADE
 - VALLEY GUTTER
 - SCARP AREA
 - SLOPE & DIRECTION
 - FINISH CONTOUR
 - RETAINING WALL WITH WALL ON TOP
 - BLOCK WALL
 - RETAINING WALL WITH NO. OF COURSES
 - S.V.R.E. - (NO OBSTRUCTION 30 INCH HIGH IS ALLOWED)

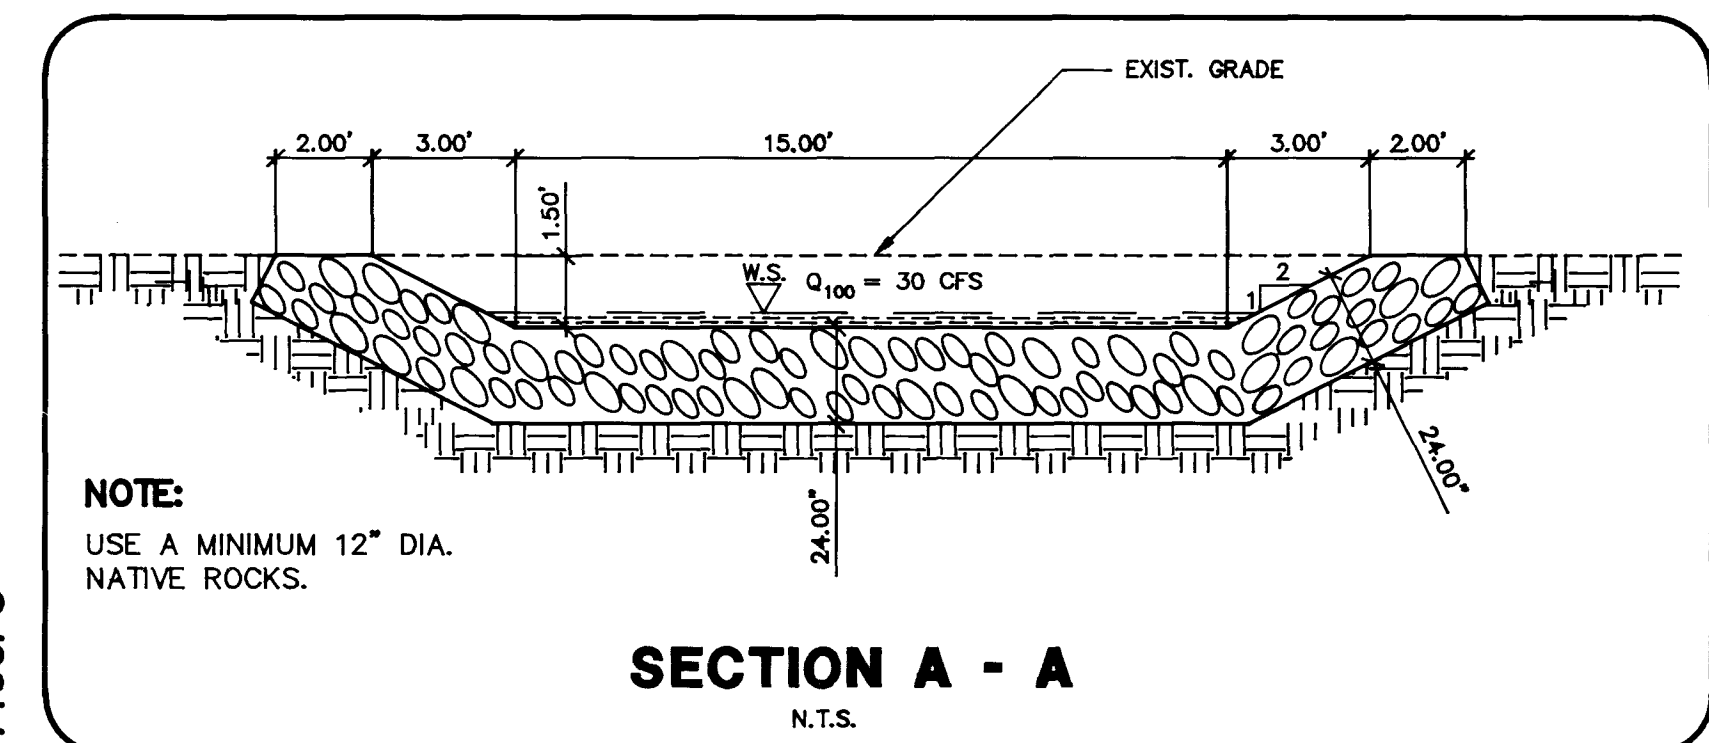

NOTE:
ENTIRE SITE TO BE GRADED WITH UNIT 1

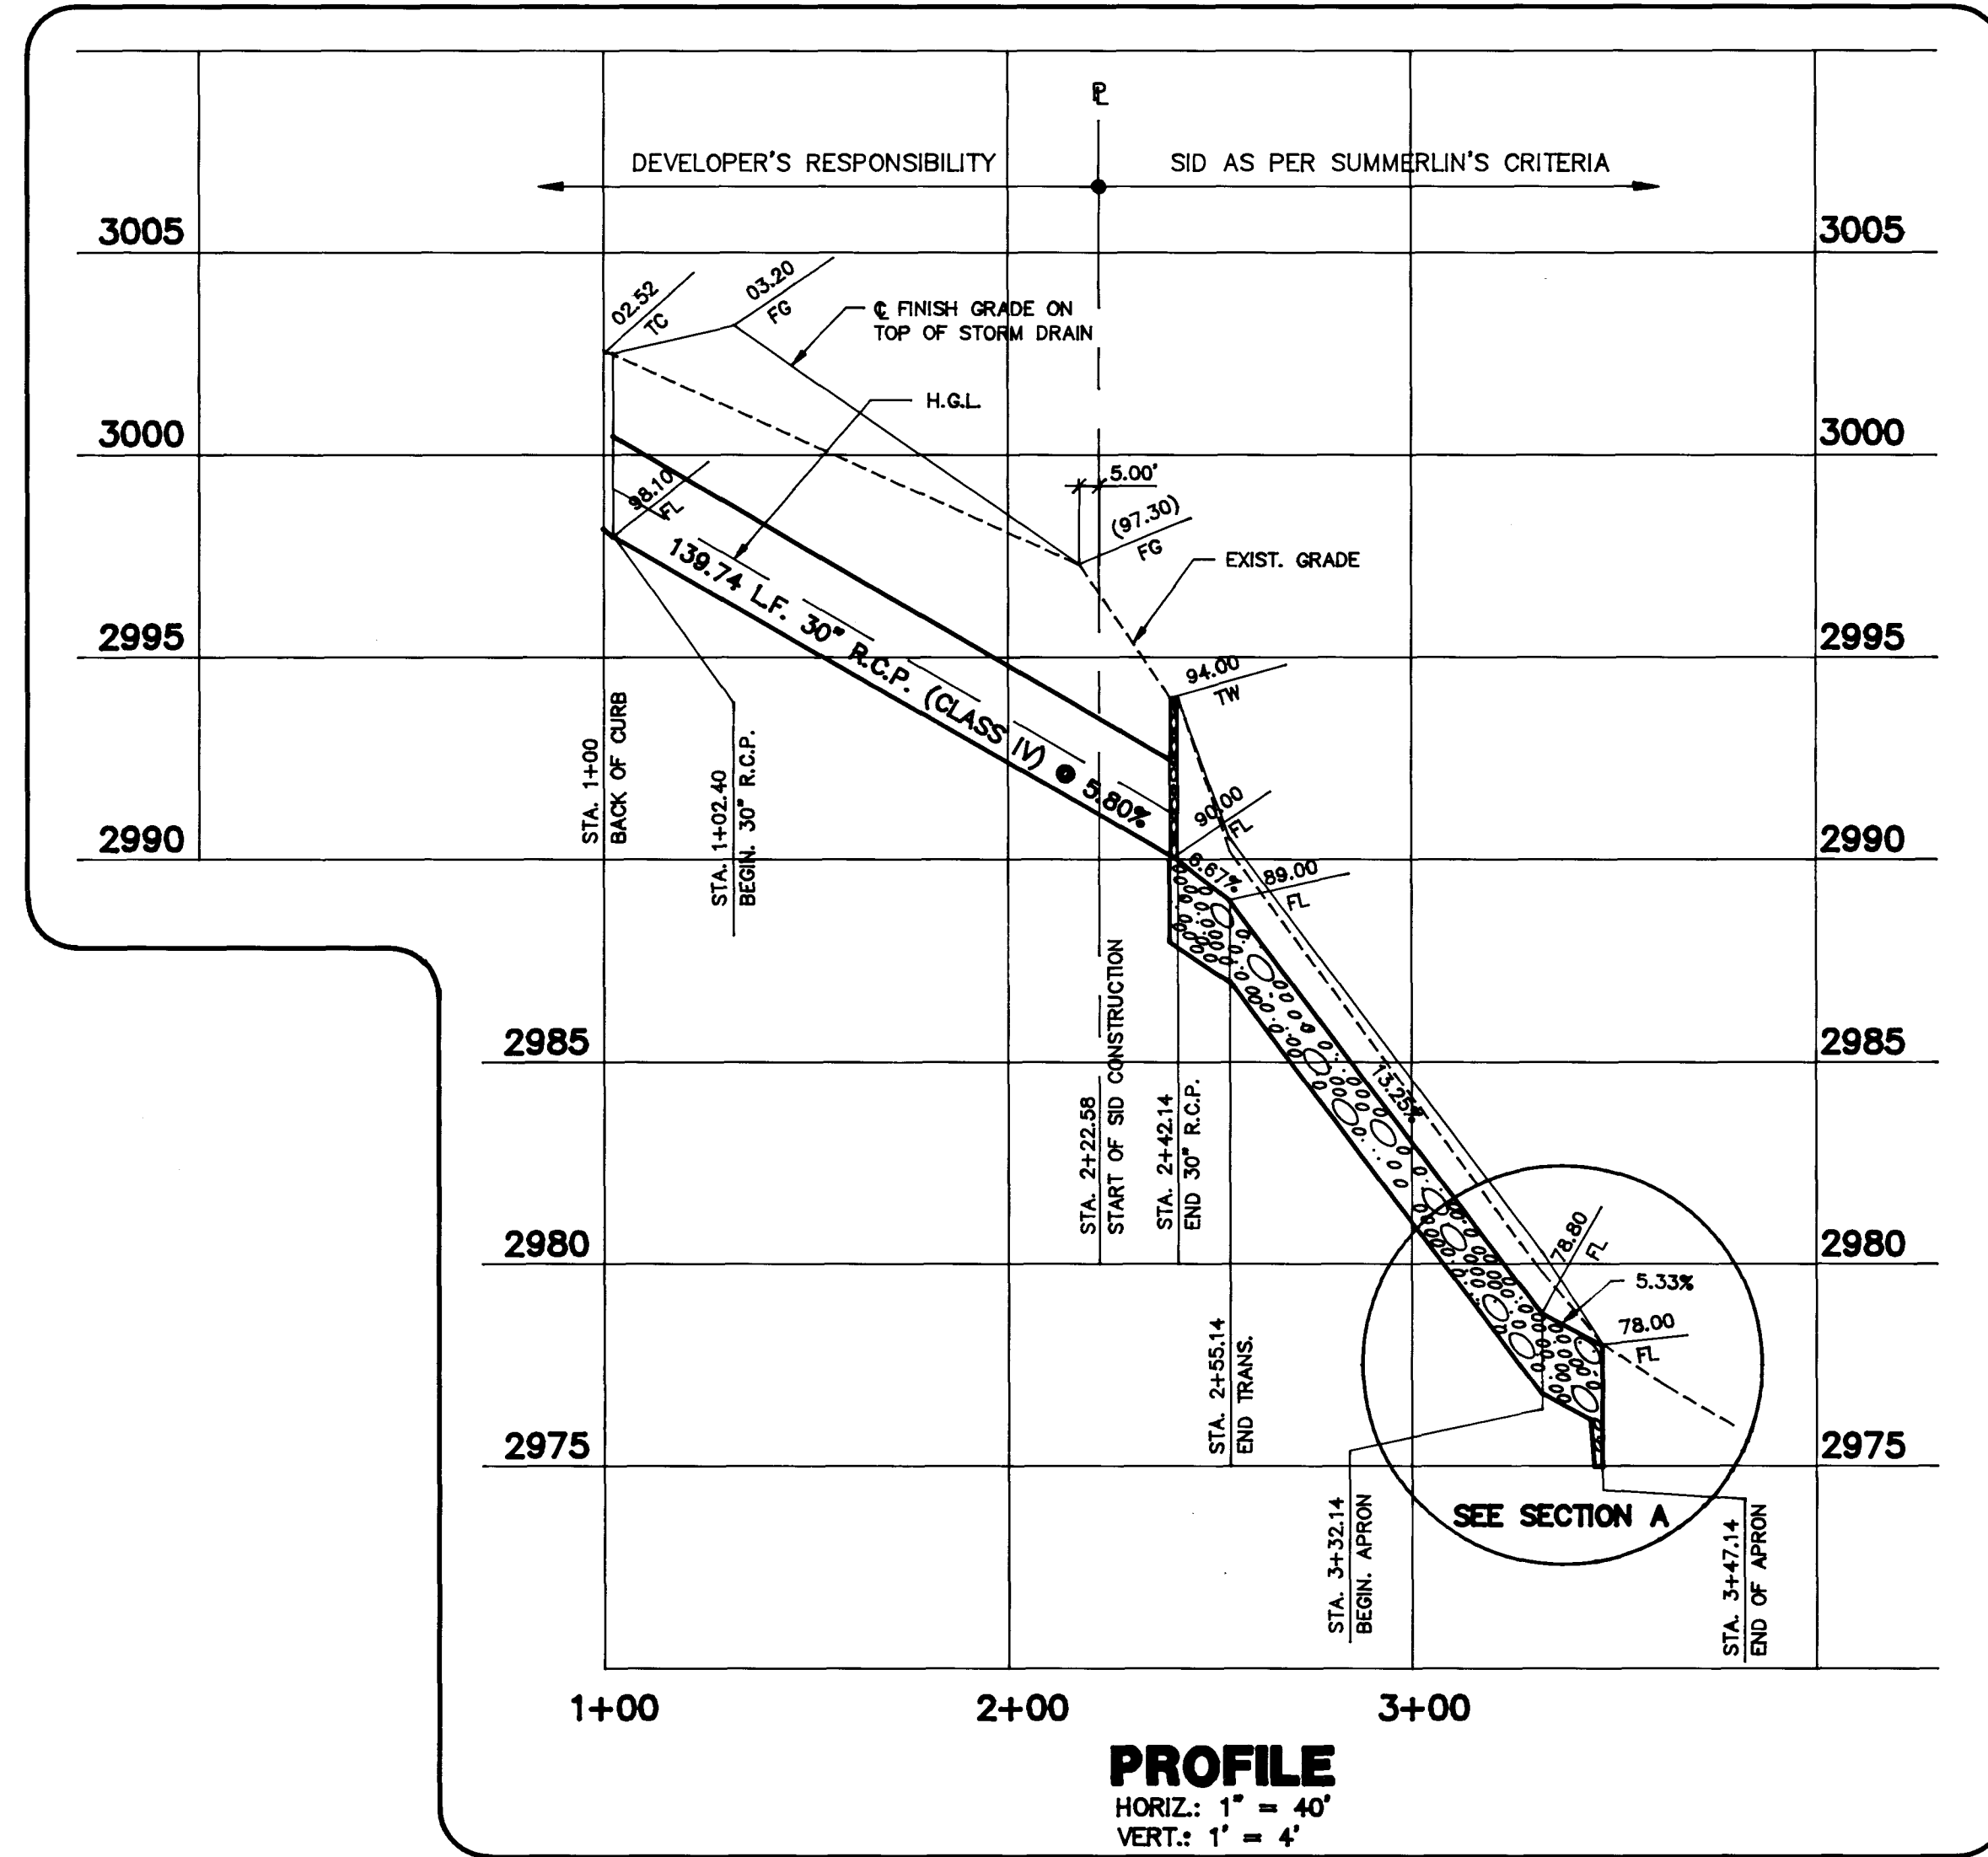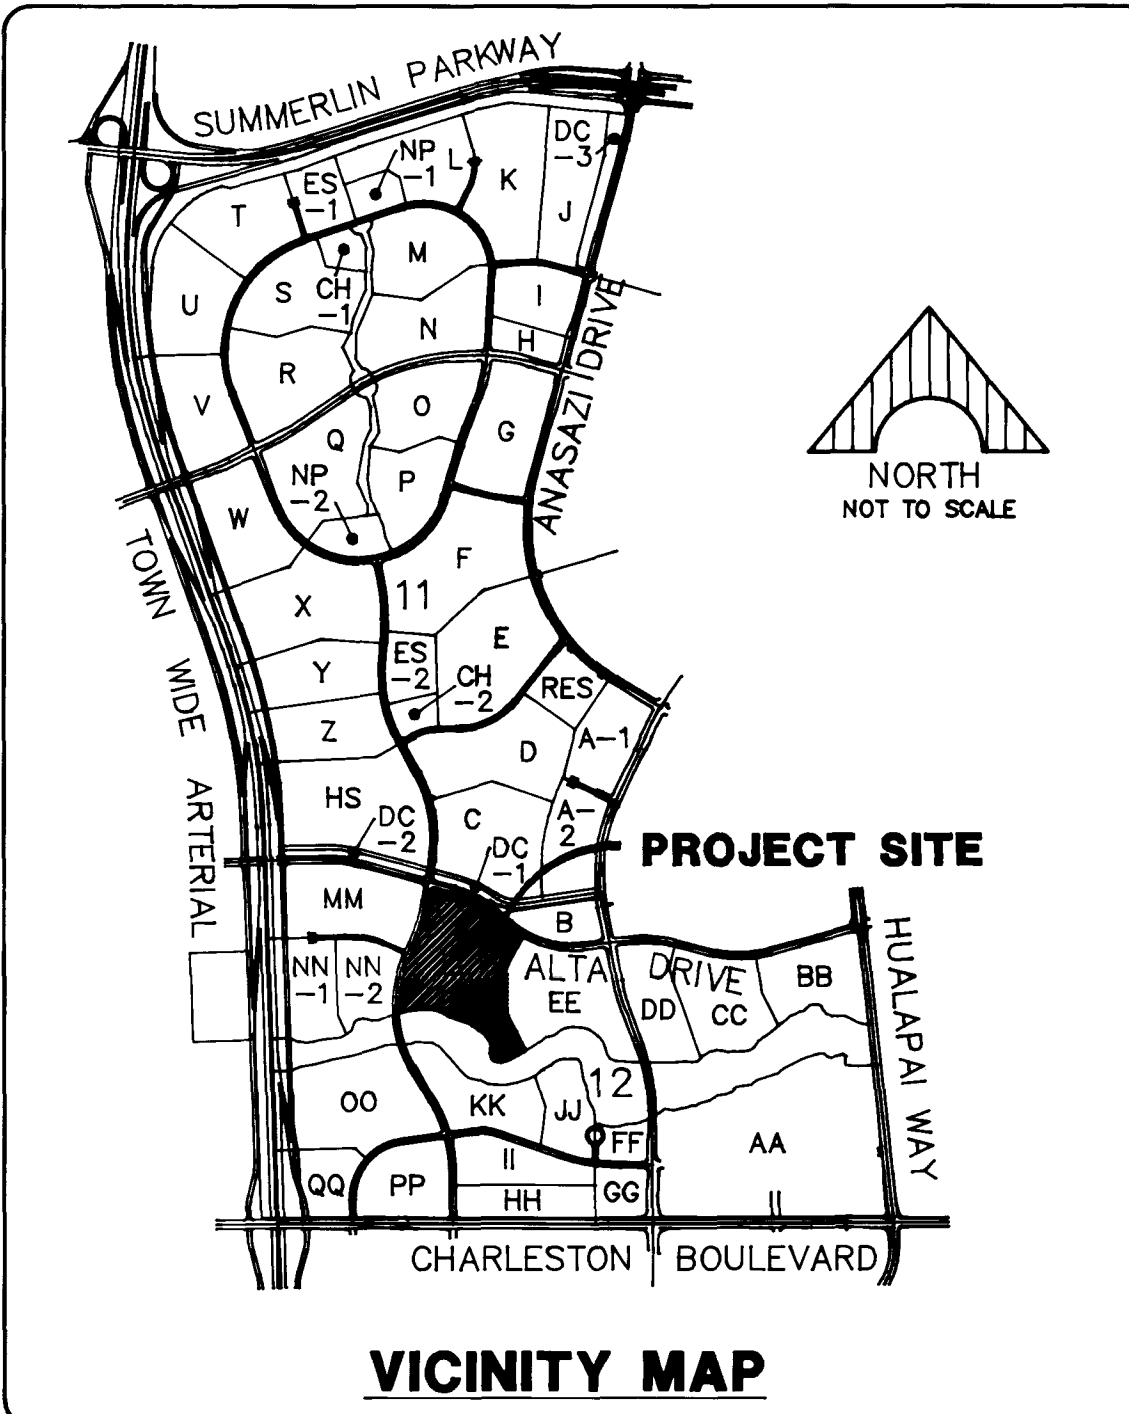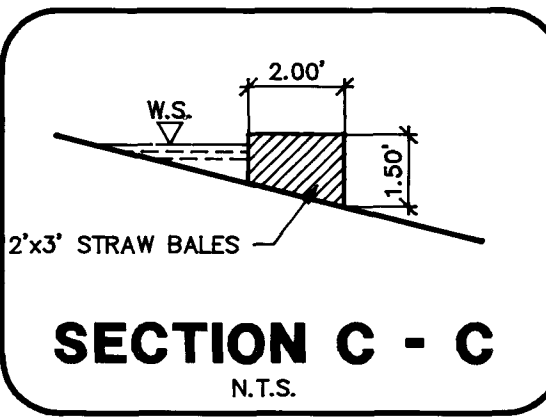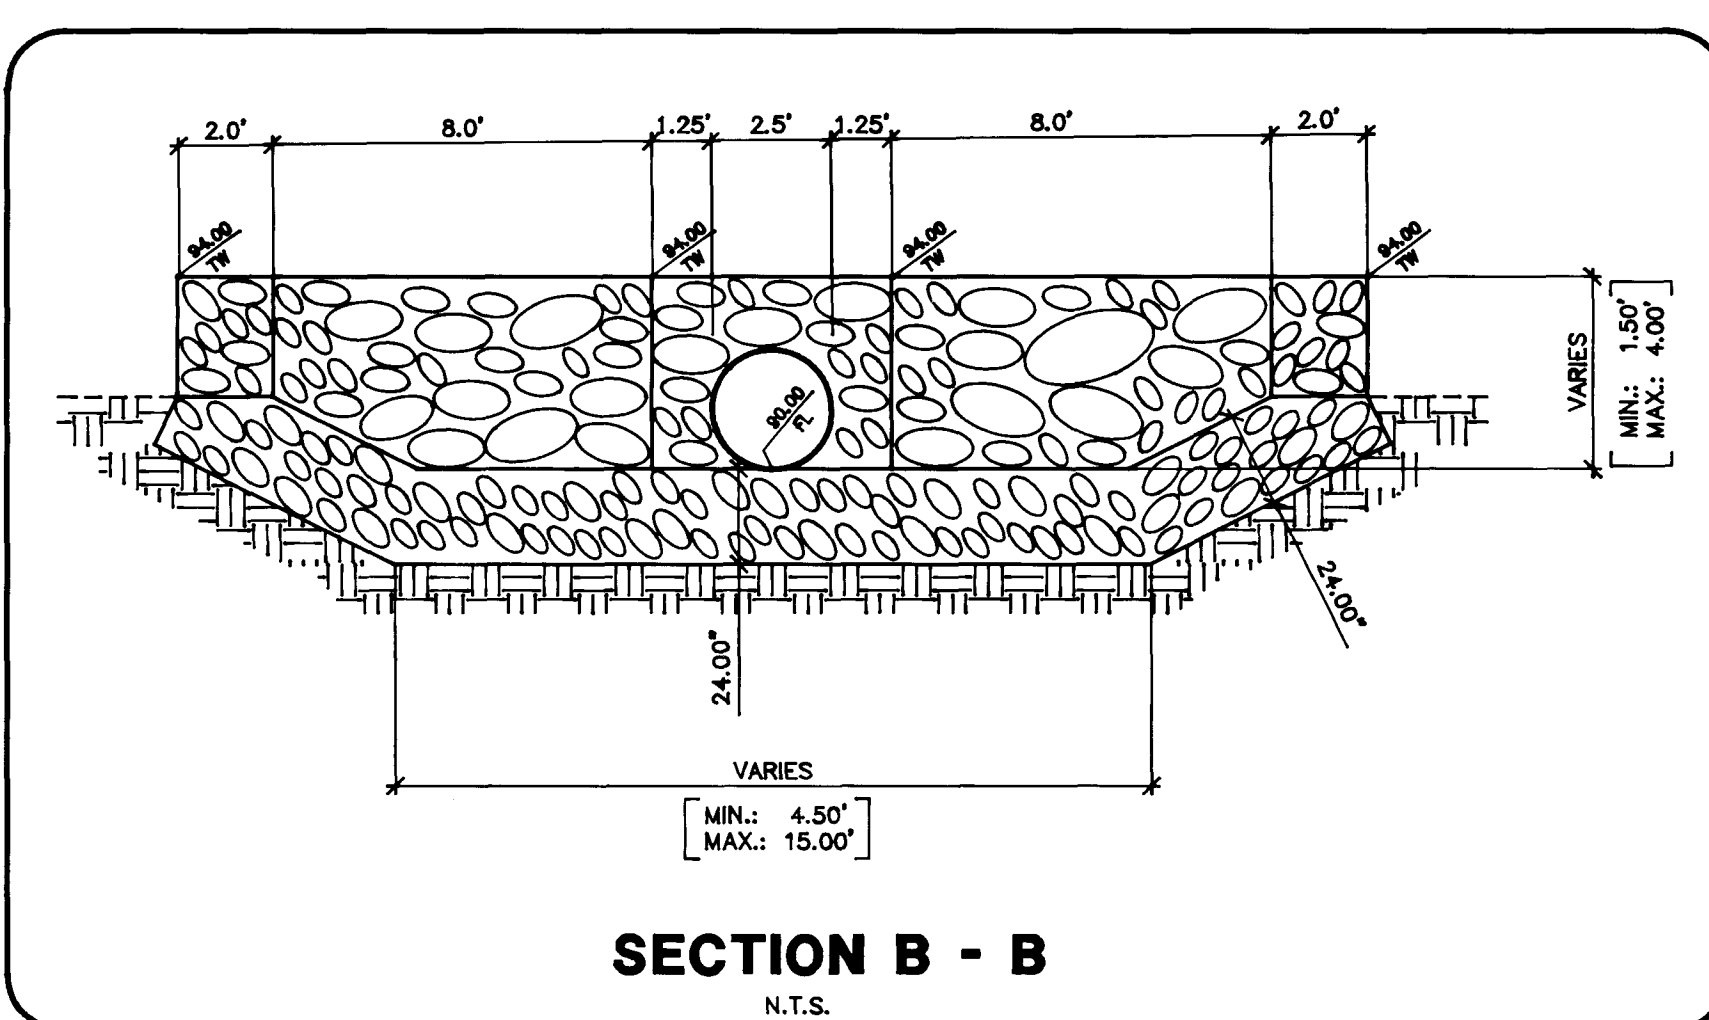

RIP RAP NOTE
MORTAR SHALL BE TREATED WITH PERMEON TO MATCH THE NATIVE GROUND PLANE.

NOTE
* LOTS 44, 45, 46 & 47 (RETAINING OVER 3' FT. HIGH)
WRITTEN APPROVAL BY ADJACENT PROPERTY OWNER WILL BE OBTAINED IN WRITING AND SUBMITTED TO SUMMERLIN.

BENCHMARK
RIVET AND PLATE IN TOP OF CURB, NE RETURN OF CHARLESTON BLVD. AND HUALAPAI WAY. (NO. 01V08-36SES)
2908.769 NGVD 1929 DATUM
2912.23 NAVD 1988 DATUM (887.6503 M)
*2910.05 SUMMERLIN DATUM
* THIS PROJECT BASED ON SUMMERLIN DATUM

I CERTIFY THAT THIS GRADING PLAN IS IN CONFORMANCE WITH THE APPROVED DRAINAGE STUDY ON FILE AT THE CITY OF LAS VEGAS FOR THIS PROJECT.

LEONARDO V. DELUNA, P.E.
DATE: 9/9/97

DelUNA, INC.
ENGINEERING • PLANNING • SURVEYING
7310 SMOKE RANCH ROAD, SUITE T, LAS VEGAS, NEV. 89128, (702) 255-6242

GRADING PLAN NO. 3

LEWIS HOMES OF NEVADA
GLENMERE NO.1-BY LEWIS HOMES

SHEET CONTENTS:

REV.	DATE	DESCRIPTION
1	9/9/97	3794 R.E. NO. DATE

SHEET 9 OF 10 SHEETS

